


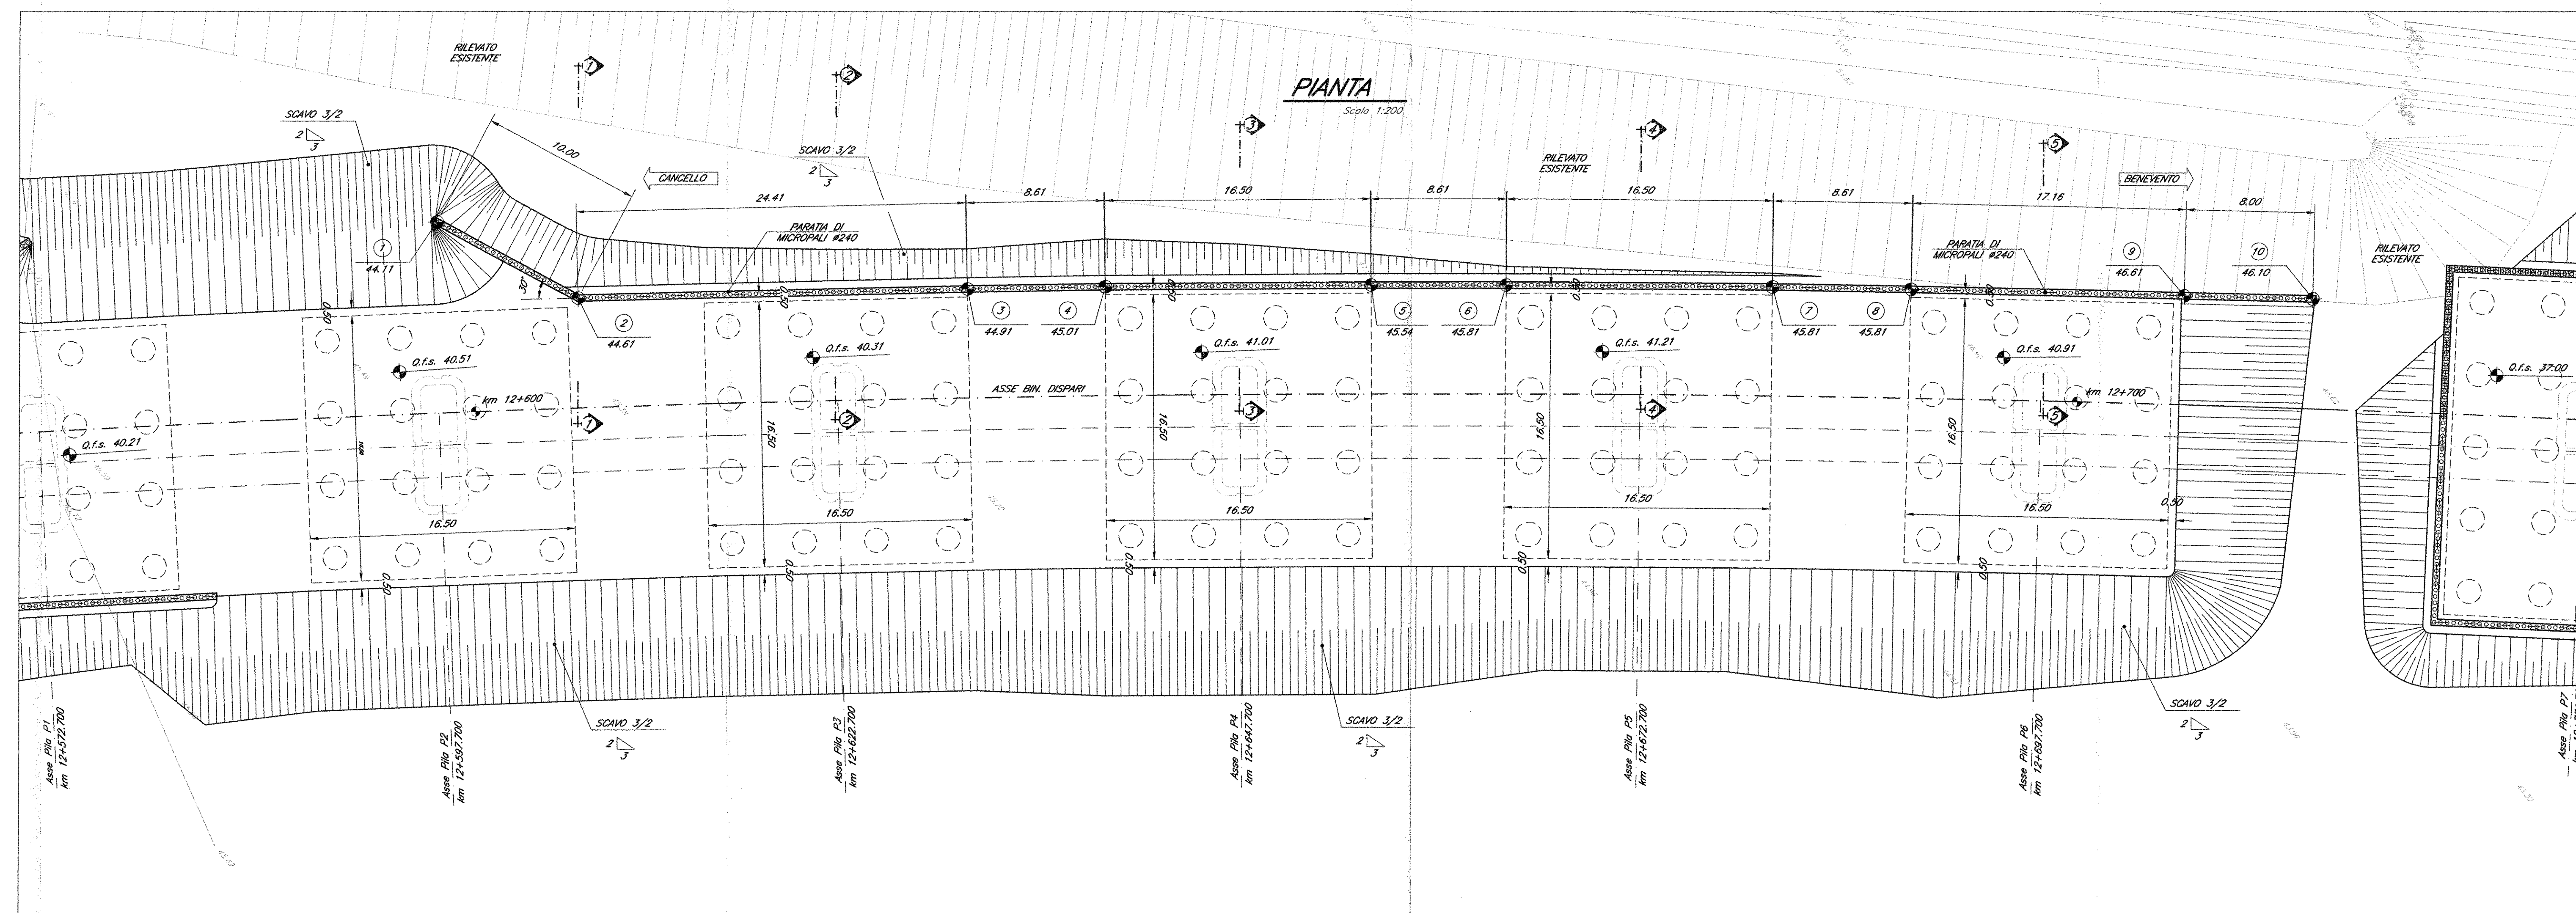

PIANTA
Scala 1:200

N° ORDINI	N° TRIEFOLI	L ₁ [m]	L ₂ [m]	L _{tot} [m]	H ₁ [m]	H ₂ [m]	H ₃ [m]	α	β	TRATI DI RIPARTIZIONE	INTERASSE [m]	Q.ta tranti da testa cordolo
1	4	11,00	10,50	21,50	360,0	391,20	468,44	15	0	2HE180	2,40	1,00
2	4	8,00	10,50	18,50	360,0	394,00	468,80	15	0	2HE180	2,40	4,00

File: FCF-01.D.09.PZ.V0703.002.A n. Elab.: 352