

2494700

2494750

2494800

2494850

4082400

4082350

4082300

4082400

4082350

4082300

4082400

4082350

4082300

4082400

4082350

4082300

4082400



4082350

4082300

4082400


4082350

4082300

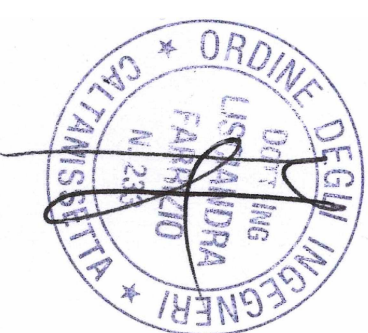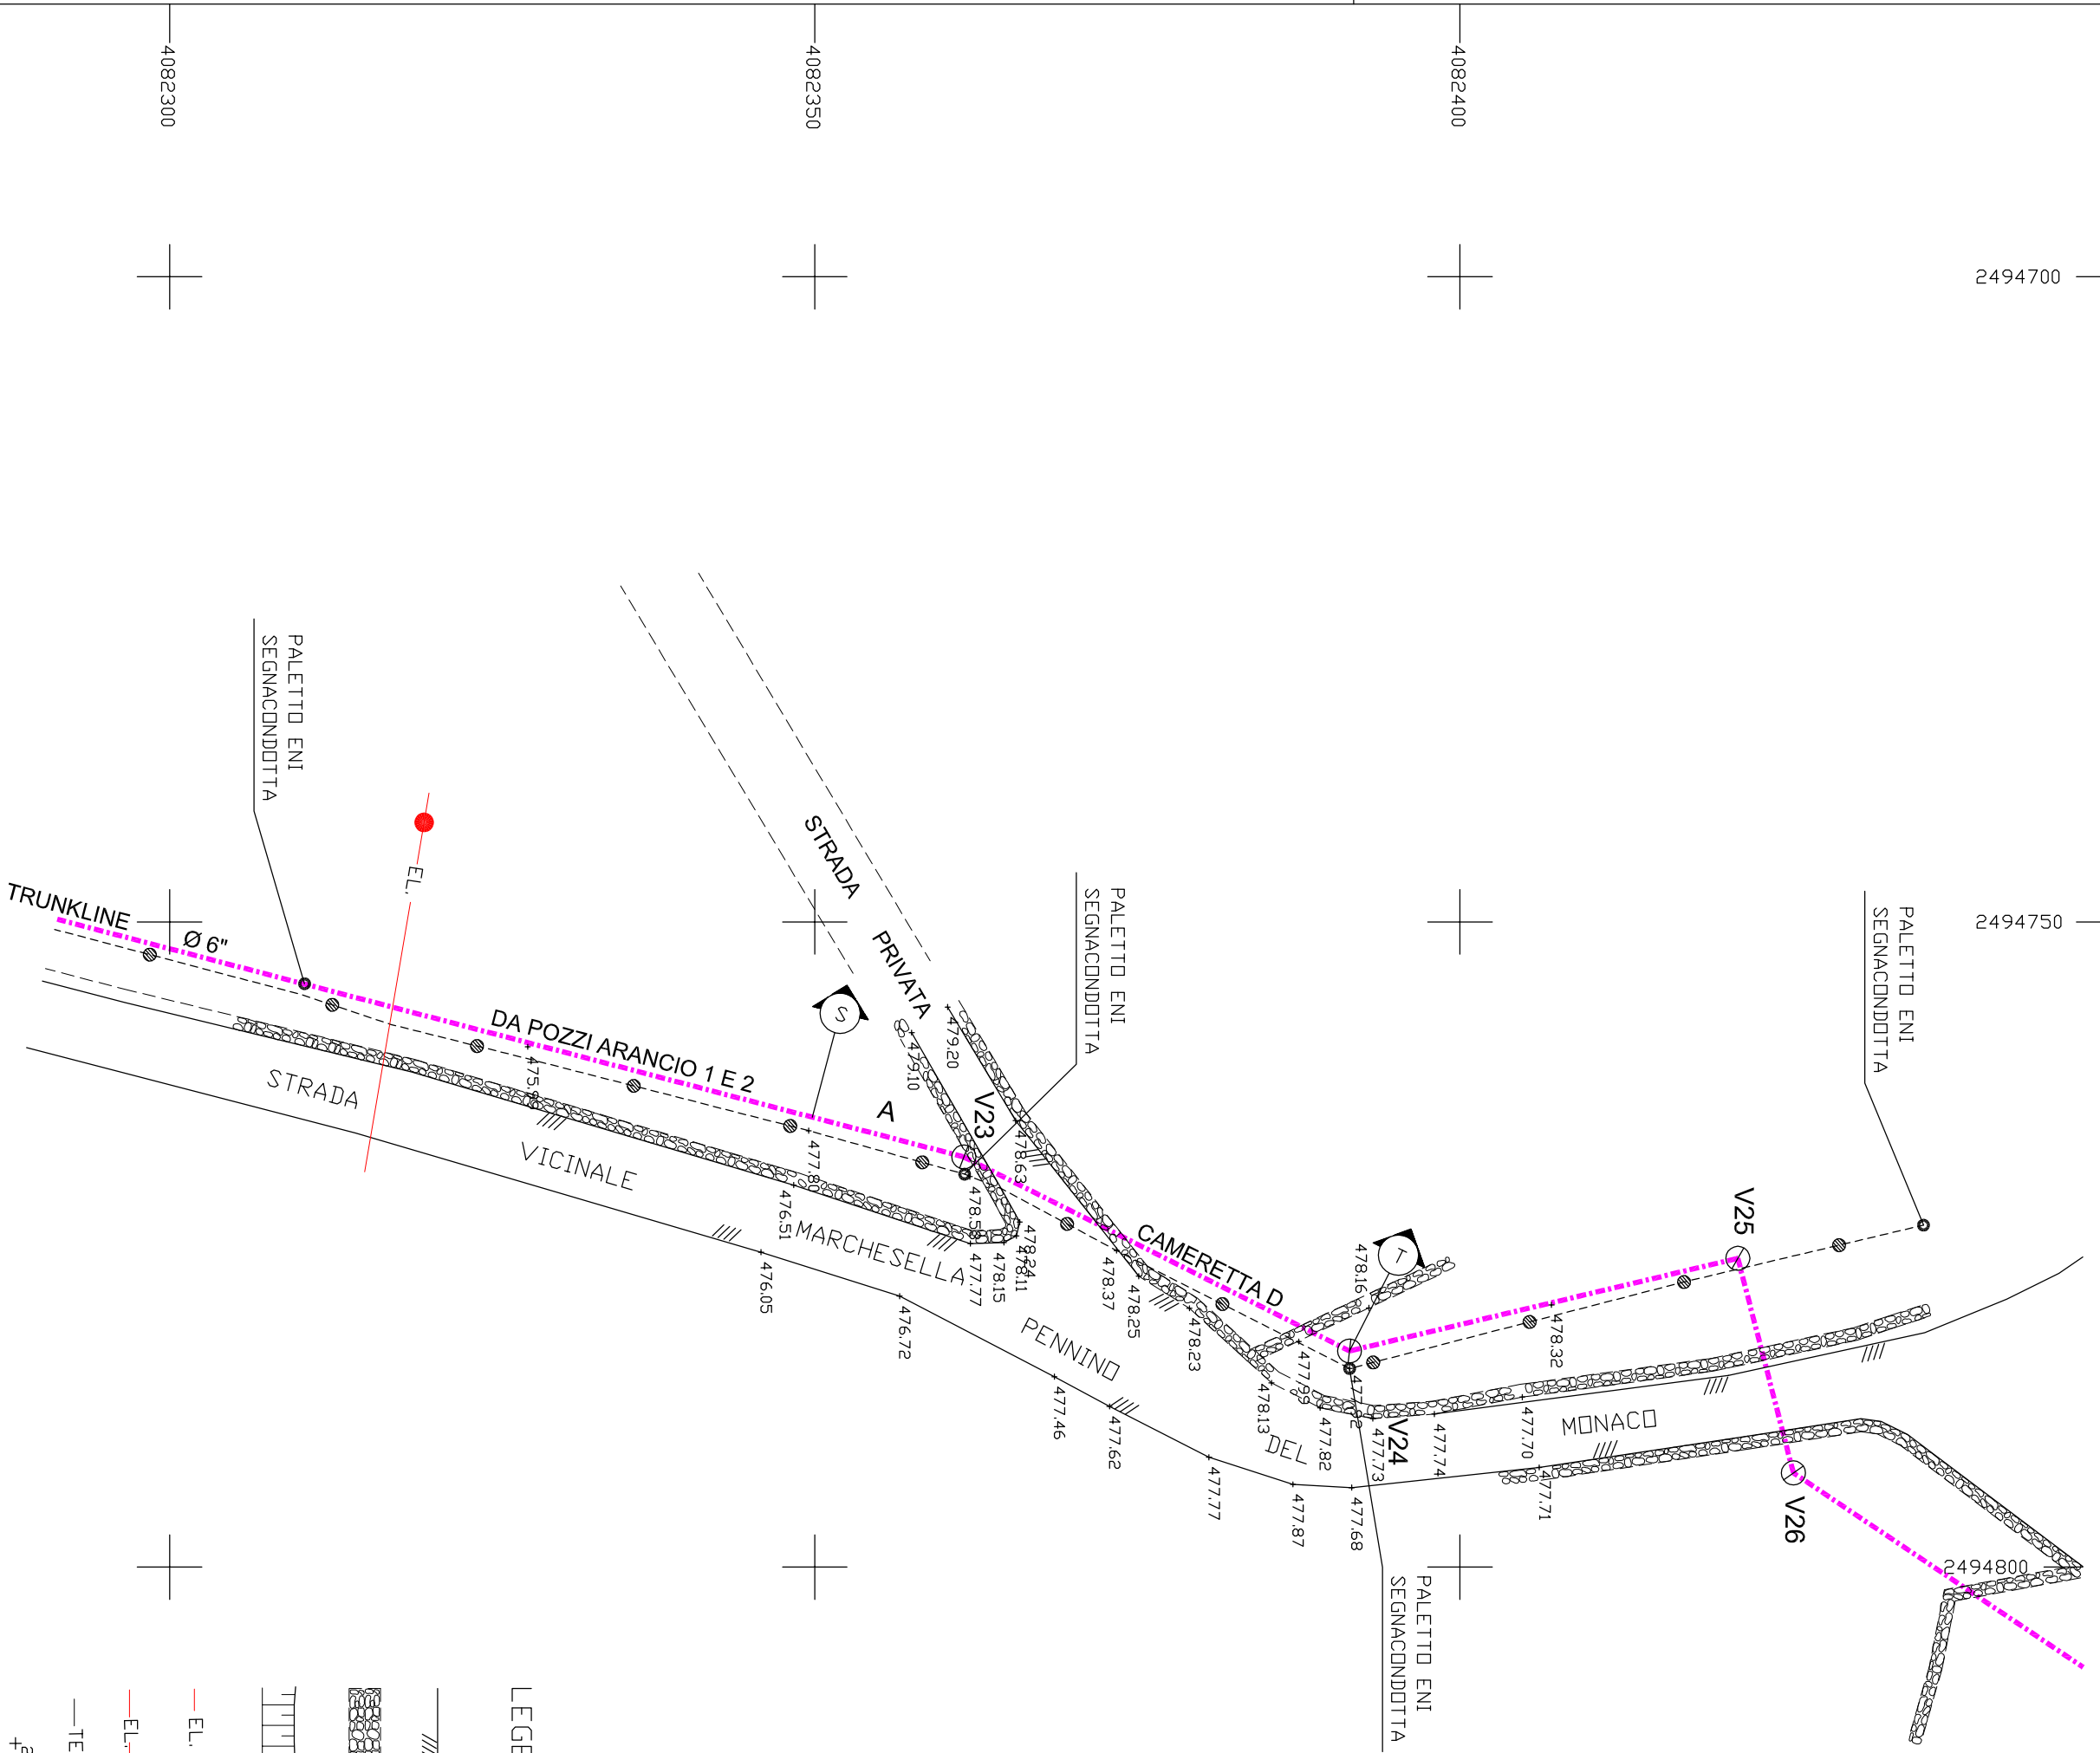


**LEGENDA SIMBOLI**

- PAVIMENTAZIONE IN ASFALTO
- ▨ MURD A SECCO
- ▨ SCARPATA IN TERRA NATURALE
- EL. A.T. LINEA ELETTRICA A.T. AEREA
- EL. LINEA ELETTRICA B.T. SU PALI
- TEL. LINEA TELEFONICA AEREA SU PALI
- ⊕ QUOTA ALTIMETRICA
- CONDOTTA IN PROGETTO
- ⊗ NDPE E VERSD DELLA SEZIONE
- FLOW LINE ESISTENTE DN 4" IN FIBERGLASS
- PALETTO SEGNACONDOTTA

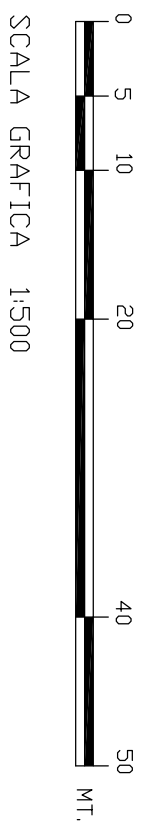

SCALA GRAFICA 1:500

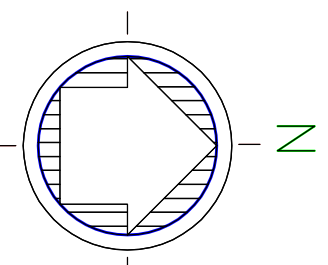


ORIENTAMENTO

**NOTE**

- LA CARTOGRAFIA MOSTRA LE CONDIZIONI DELL'AREA IN OGGETTO ALLA DATA DEL 12 GIUGNO 2015
- IL SISTEMA DI RIFERIMENTO ALTIMETRICO E' IN QUOTE ORTOMETRICHE RIFERITE AL LIVELLO MEDIO DEL MARE (M.S.L.) OTTENUTE TRAMITE TRASFORMAZIONE CON VERTO 2+ GRIGLIATI GRI
- LA DIREZIONE DEL NORD E' RIFERITA AL MERIDIANO GEOGRAFICO
- TUTTE LE UNITA' SONO IN METRI

PER LA SEZIONE S-I VEDASI TAVOLA N° P15527-CV-DW-035-R0 fg. 2/2

**RILEVIO PLANO-ALTIMETRICO STATO DI FATTO**

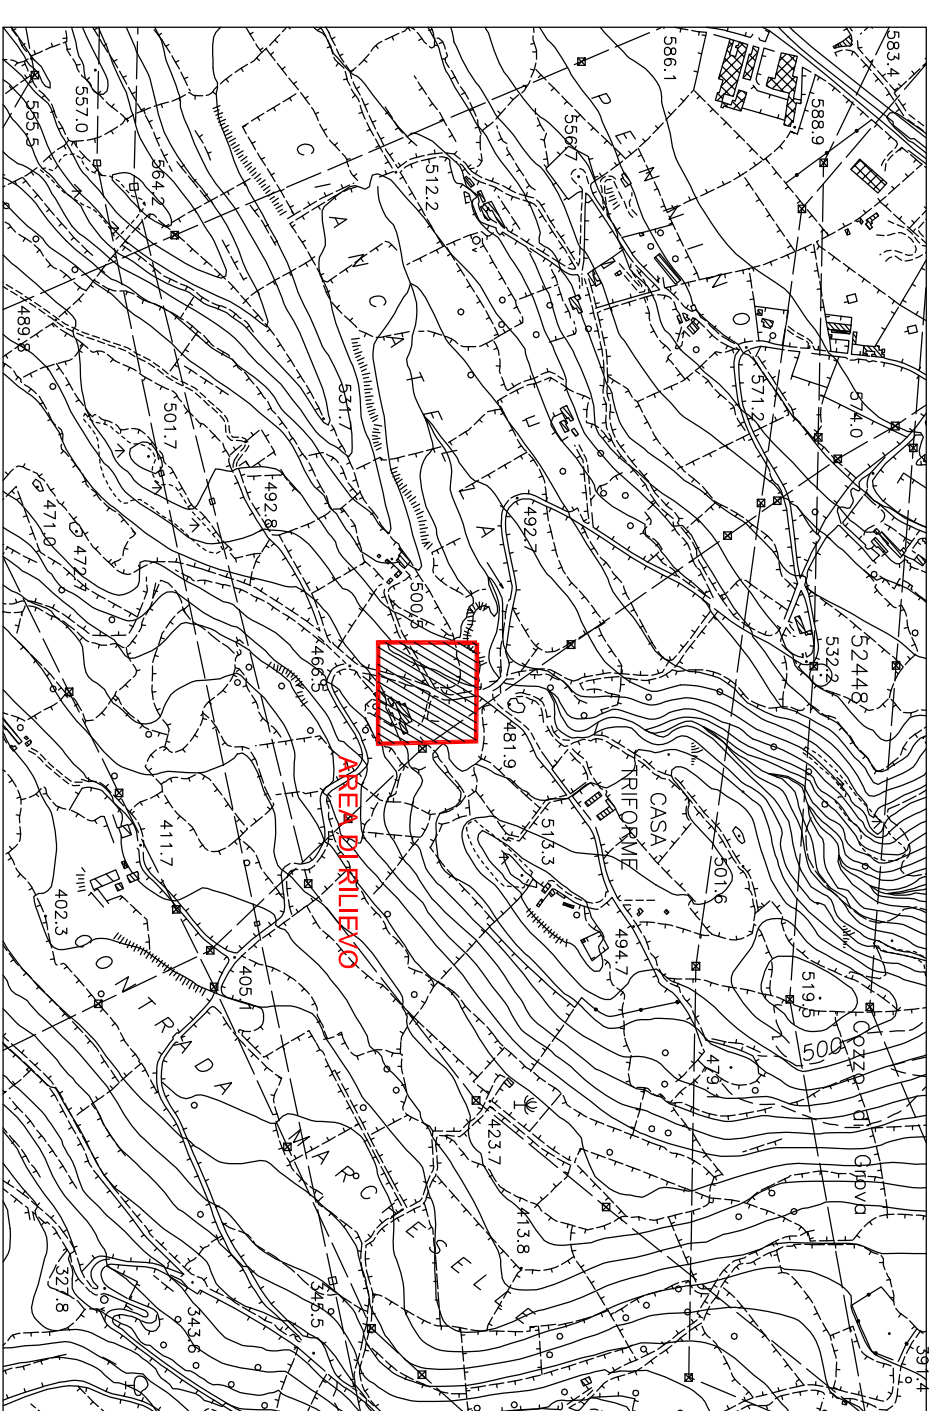

STRALOGO DELLA CARTA TECNICA REGIONALE  
SEZIONE N° 648090 - RAGUSA  
SCALA 1:10000

1	091115	EMISSIONE	PROECO/RUSSOTTO	ENIMED	G. MANENTI
0					
Revision Number	091115	EMISSIONE	PROECO/RUSSOTTO	ENIMED	G. MANENTI
Index Revision					
Company Logo and Business Name			Project Name	0735-00-BLDD-40063	
Contractor Logo and Business Name			Contractor Approved	P15527-CV-DW-035	
Facility and Sub Facility Name	REALIZZAZIONE NUOVA TRUNKLINE GREGGIO DA POZZI ARANCIO 1-2 A CAMERETTA D		Contractor N°	P15527-CV-DW-035	
Document Title	P15527-CV-DW-035		Scale	1500	
	P15527-CV-DW-035		Supervised by N°	1 / 2	
	P15527-CV-DW-035		Plant Area	PZ ARANCIO1-2	
	P15527-CV-DW-035		Unit	PZ ARANCIO1-2	