



- LEGENDA**
- EXISTING LINES (ABOVEGROUND)
 - NEW LNG LINES
 - EXISTING ETHYLENE GAS PIPELINE (UNDERGROUND)
 - FLOOD PLAIN AREA

- ① PASSAGE UNDER SECONDARY ROAD
- ② NARROW PASSAGE TO BE DEVELOPPED
- ③ CROSSING ETHYLENE GAS PIPELINE TO BE DEVELOPPED
- ④ PASSAGE UNDER MAIN ROAD
- ⑤ PASSAGE UNDER RAILWAY
- ⑥ RIVER CROSSING

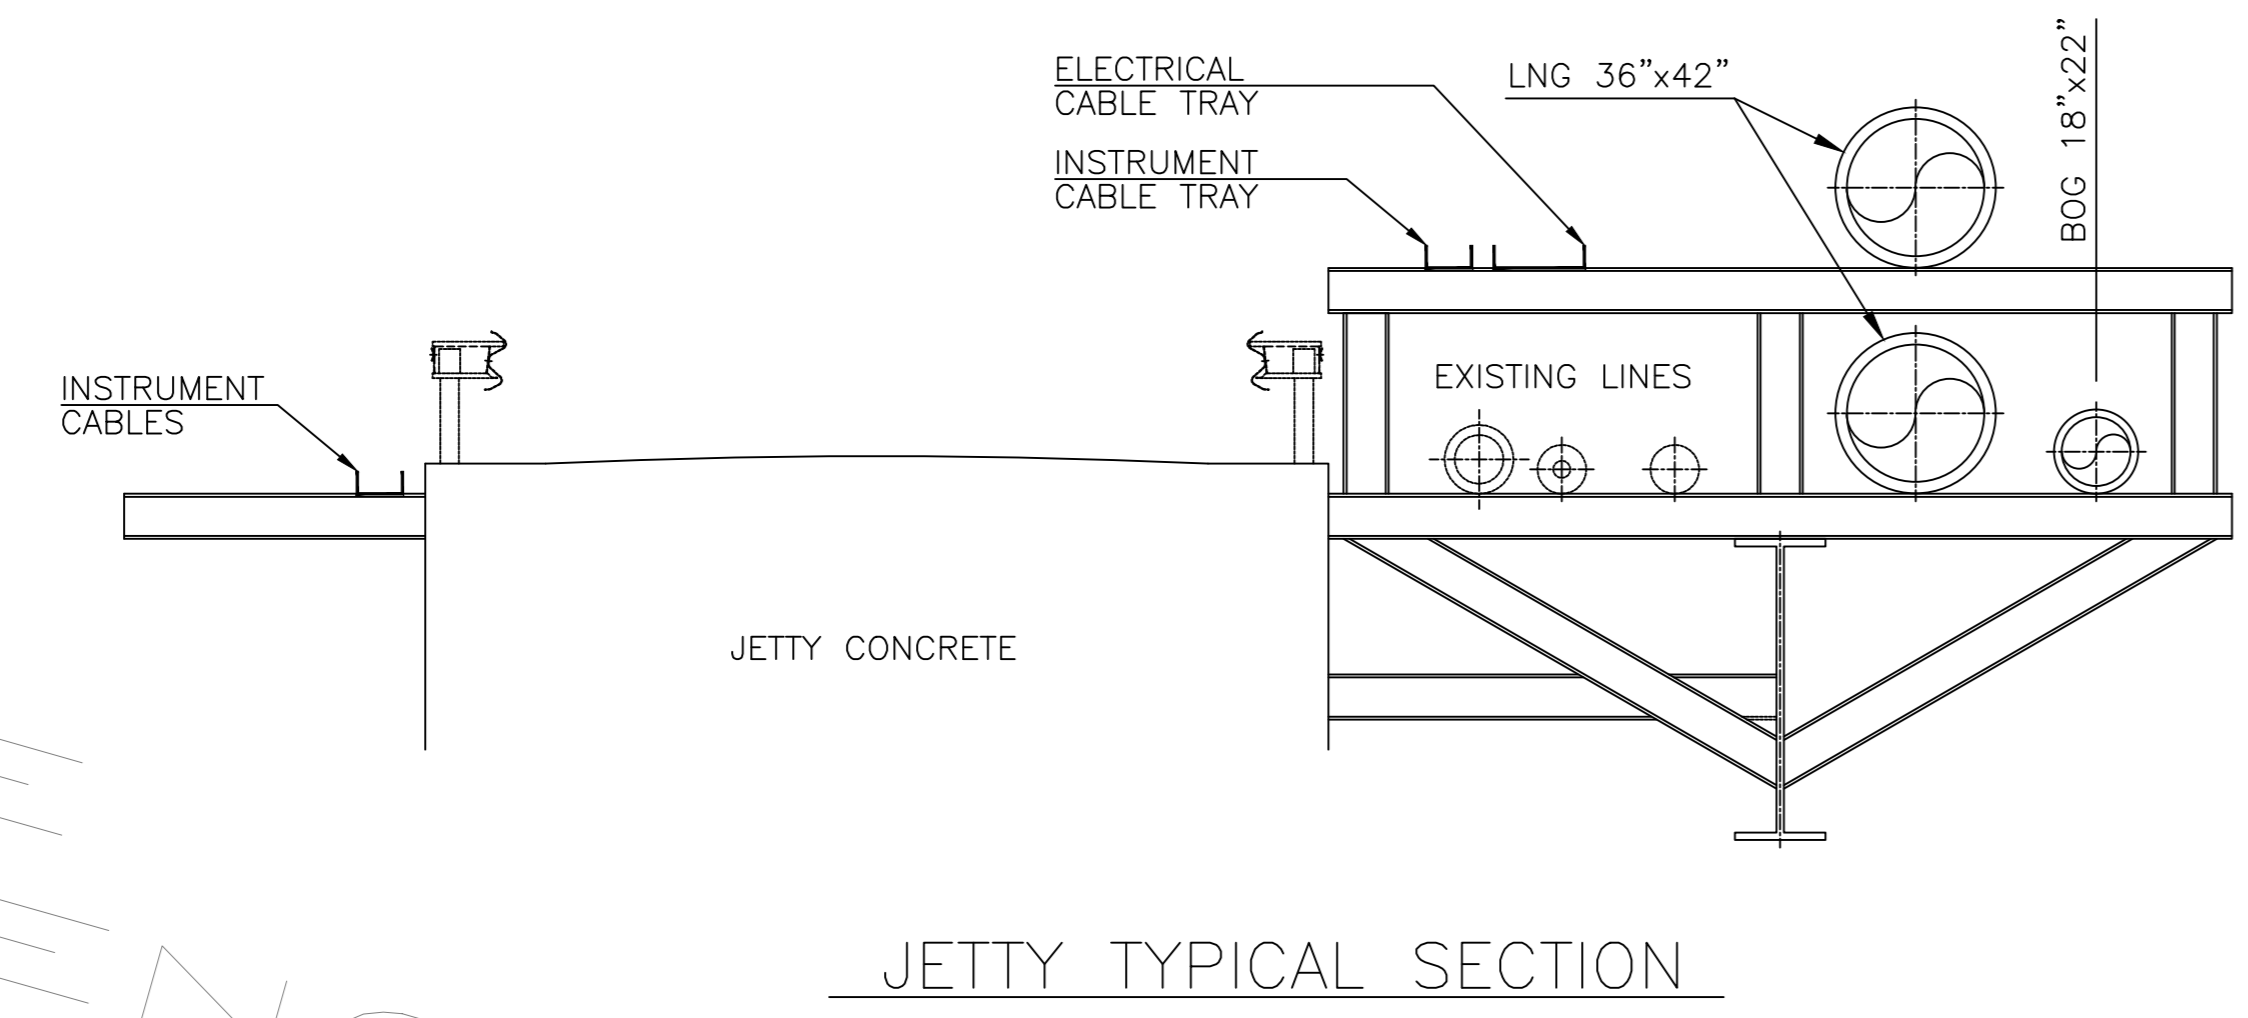

JETTY TYPICAL SECTION

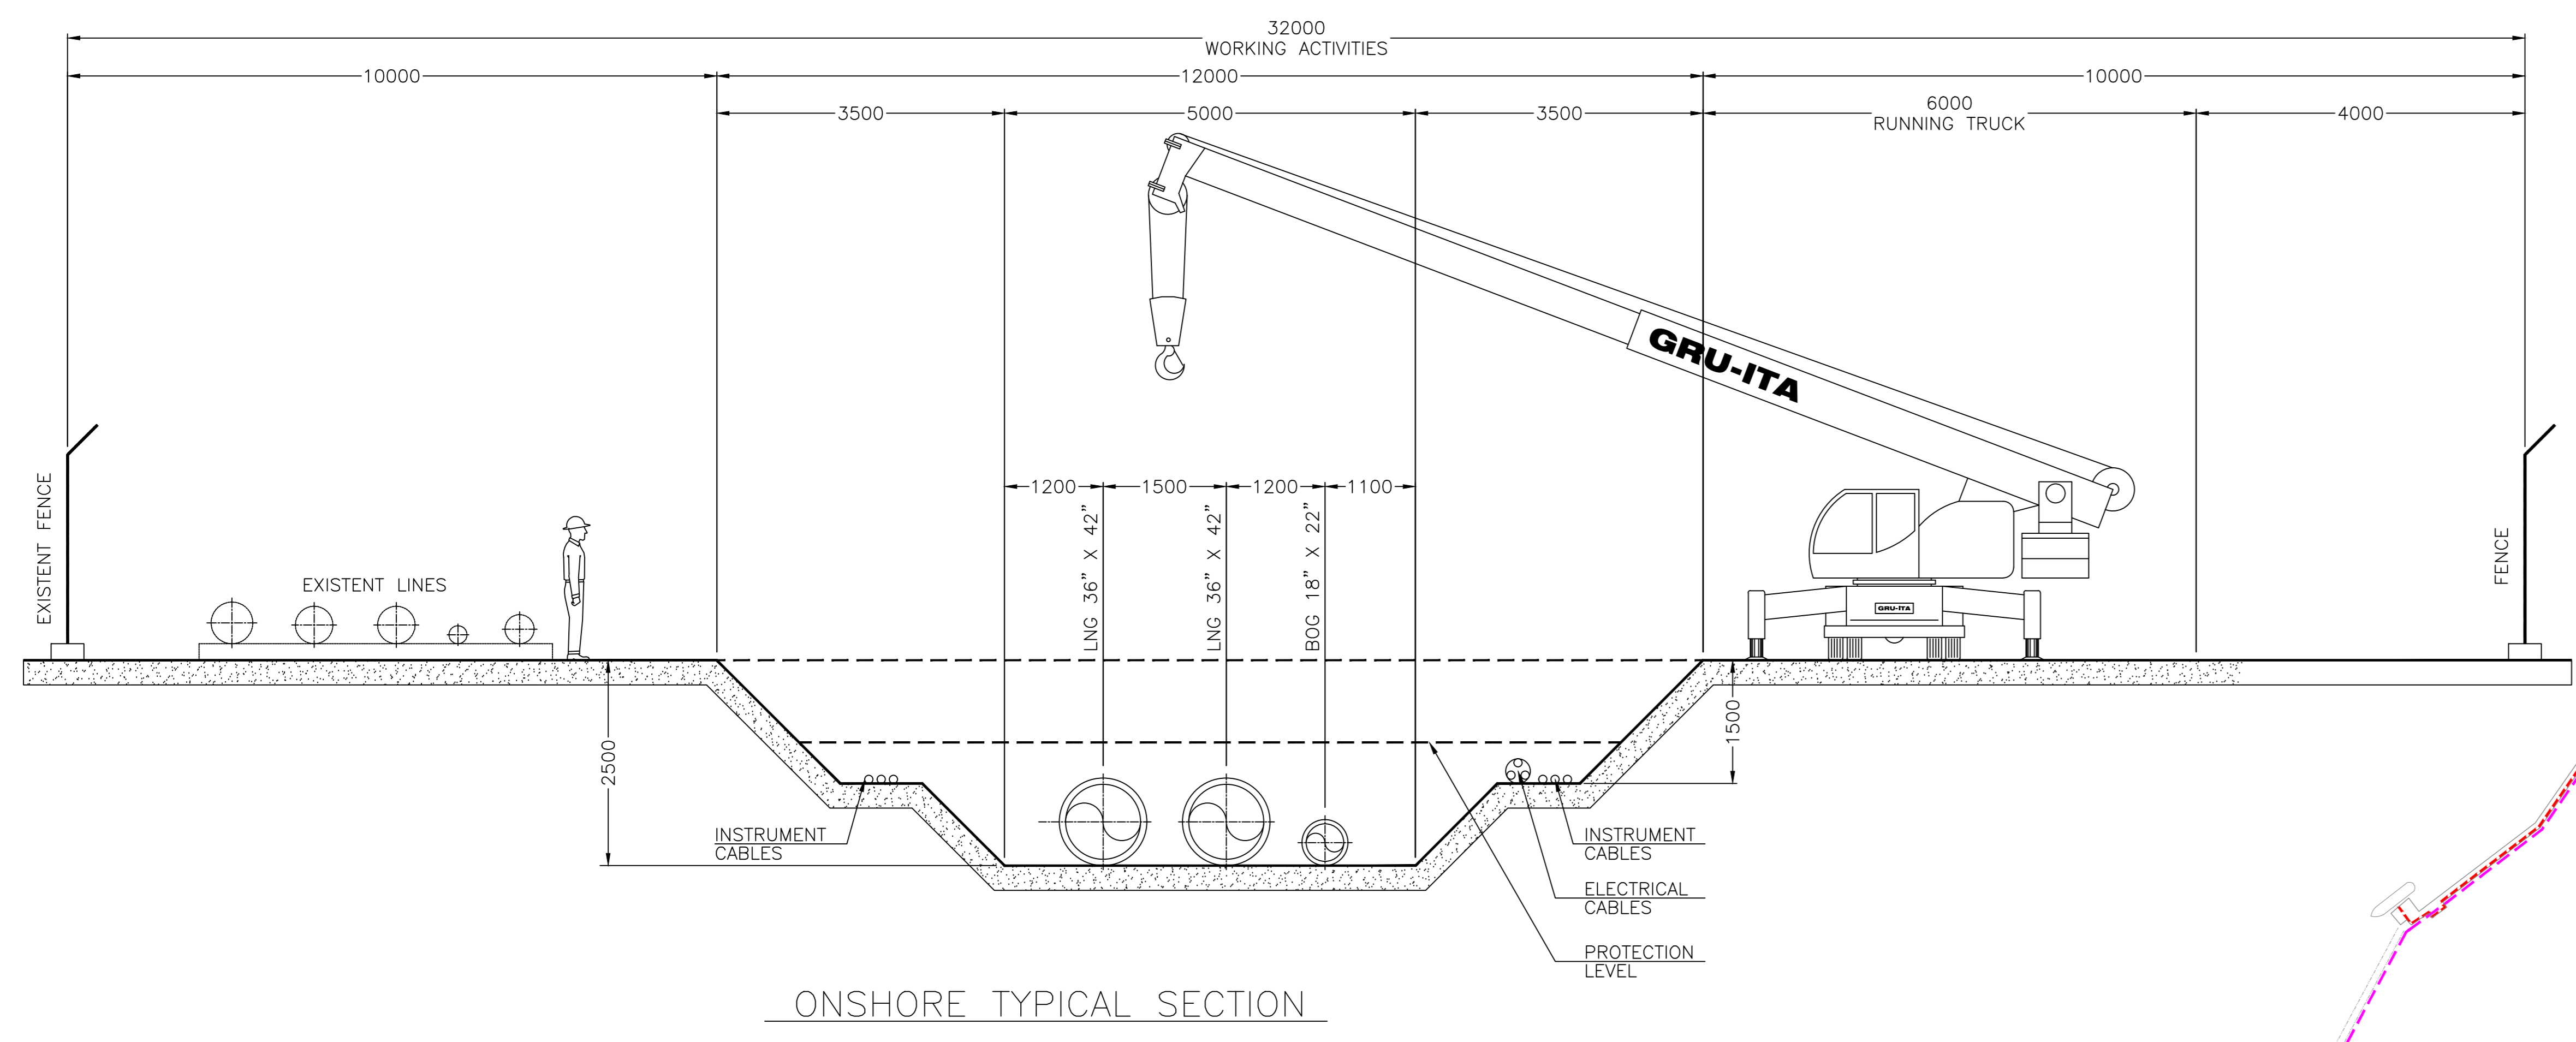

ONSHORE TYPICAL SECTION



3					
2					
1	FIF	REVISIONE GENERALE	17/04/2015	FEVERELLI	FEVERELLI OTTOLINA
0	FIF	PRIMA EMISSIONE	31/03/2015	FEVERELLI	FEVERELLI OTTOLINA
REV.	STATO	DESCRIZIONE	DATA	ELABORATO	VERIFICATO
1	2	3	4	5	6
7	8	9	10	11	12
13	14	15	16	17	18

EDISON
GRAFICA DOC. / Doc. Number
05211NUM0011

GRU/Doc. GRAFICA/Scale: 1/5000 1/21
19/03/2015

EAB/Draw: PEVERELLI
VER/Check: PEVERELLI
APP/Approv: OTTOLINA

Settore: Q520INUM010
Settore del:

COMITENTE
GASL

IPRIMO/OPERA: TERMINALE GNL ROSIGNANO
Polo

TERMINALE GNL ROSIGNANO
PRELIMINARY ROUTING OF UNLOADING LINES

