

AREA DI INTERVENTO

CASSA DI ESPANSIONE

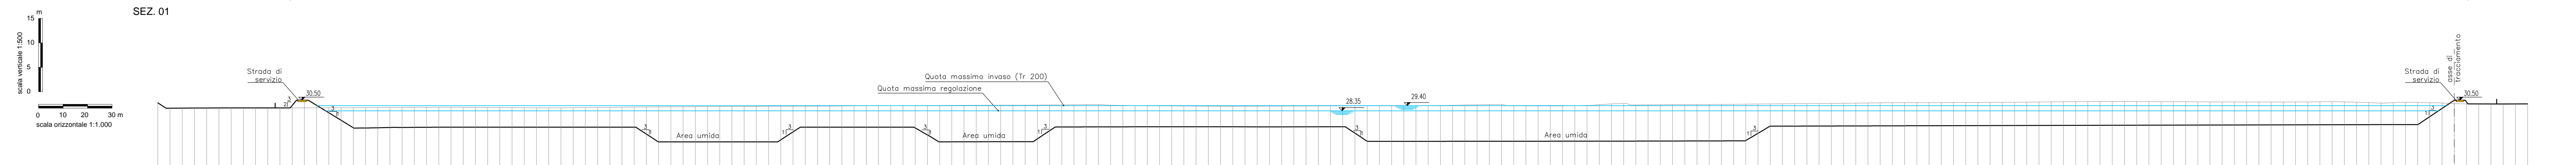


Table for SEZ. 01 with columns: Distanze Progressive, Quote Terreno, Quote Progetto. Includes a vertical scale bar on the left.



Table for SEZ. 02 with columns: Distanze Progressive, Quote Terreno, Quote Progetto. Includes a vertical scale bar on the left.

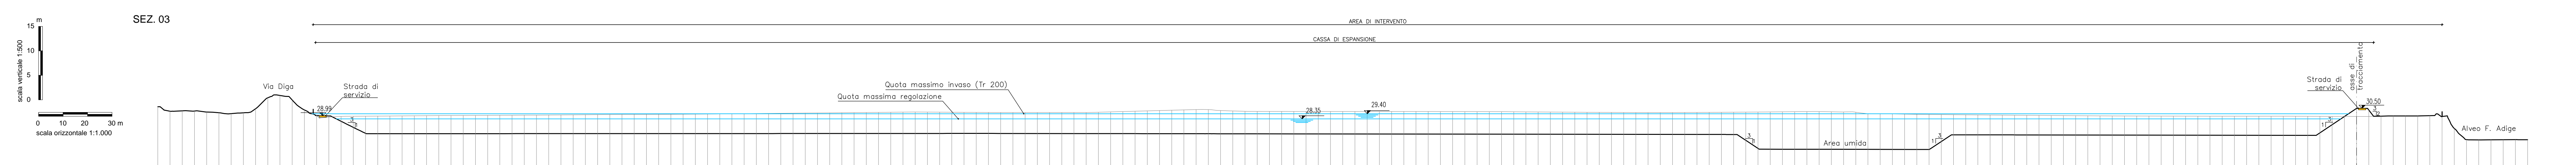


Table for SEZ. 03 with columns: Distanze Progressive, Quote Terreno, Quote Progetto. Includes a vertical scale bar on the left.


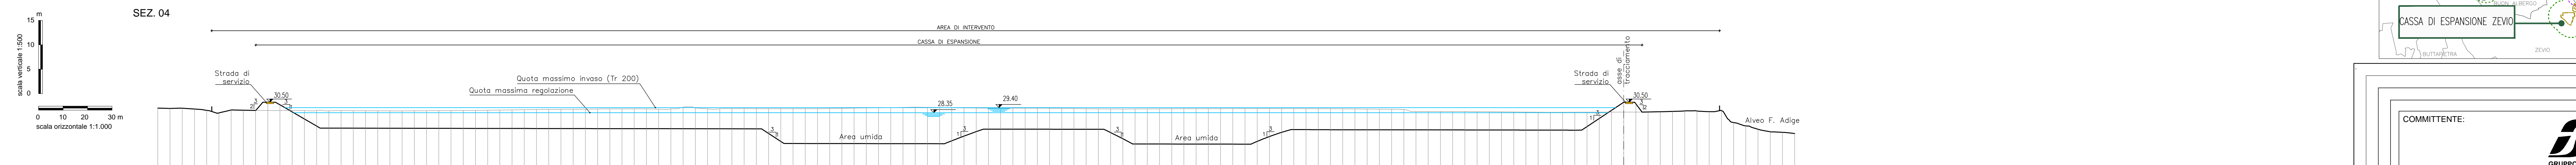


Table for SEZ. 04 with columns: Distanze Progressive, Quote Terreno, Quote Progetto. Includes a vertical scale bar on the left.

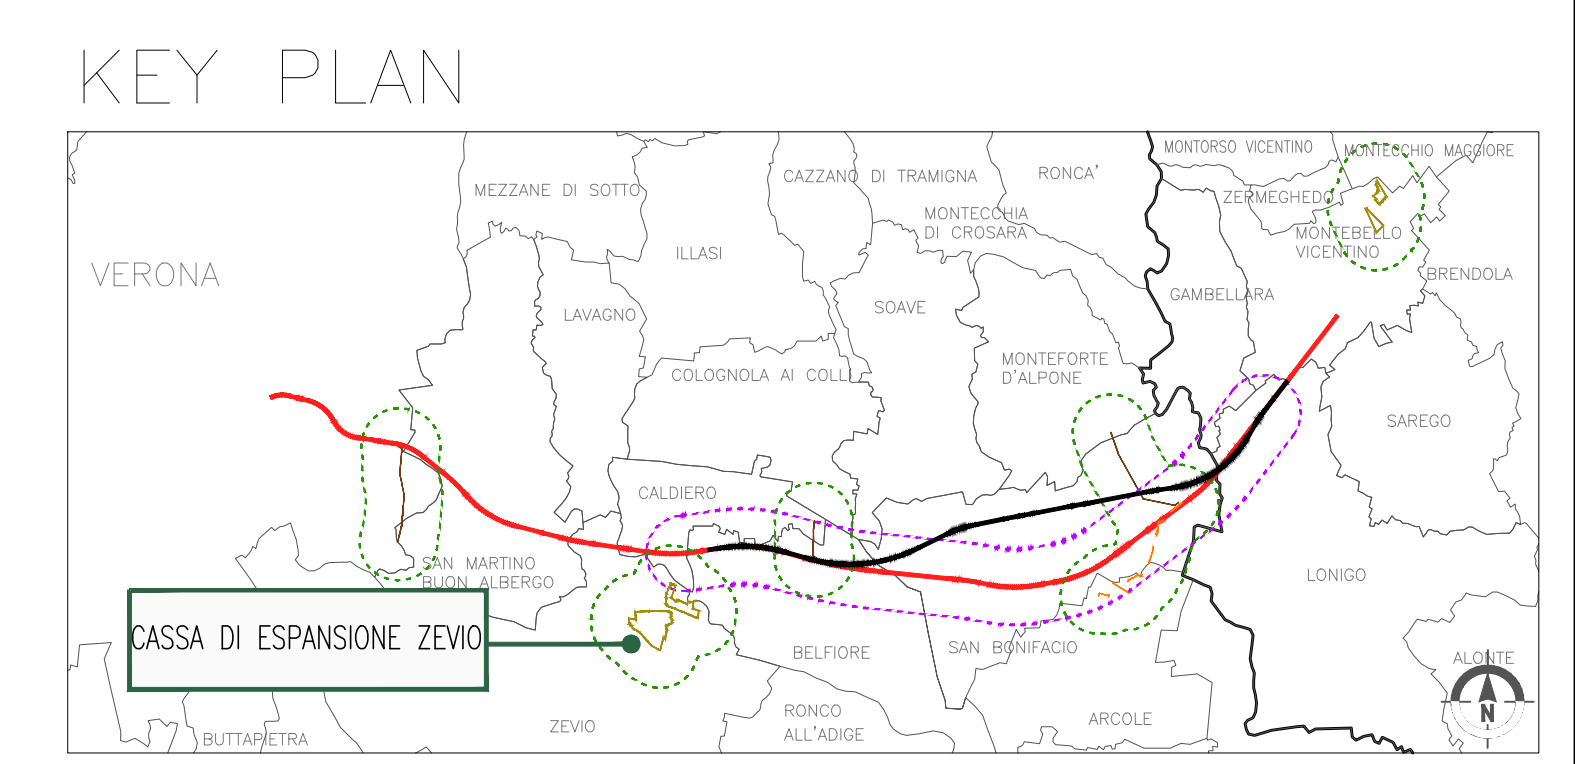

Project information block including: COMMITTEE (RFI), GENERAL CONTRACTOR (ATI bonifica), PROJECT DEFINITION (LINEA AV/AC VERONA - PADOVA), and a revision table.