

SCHNITT A-A / SEZIONE A-A

(1:50)


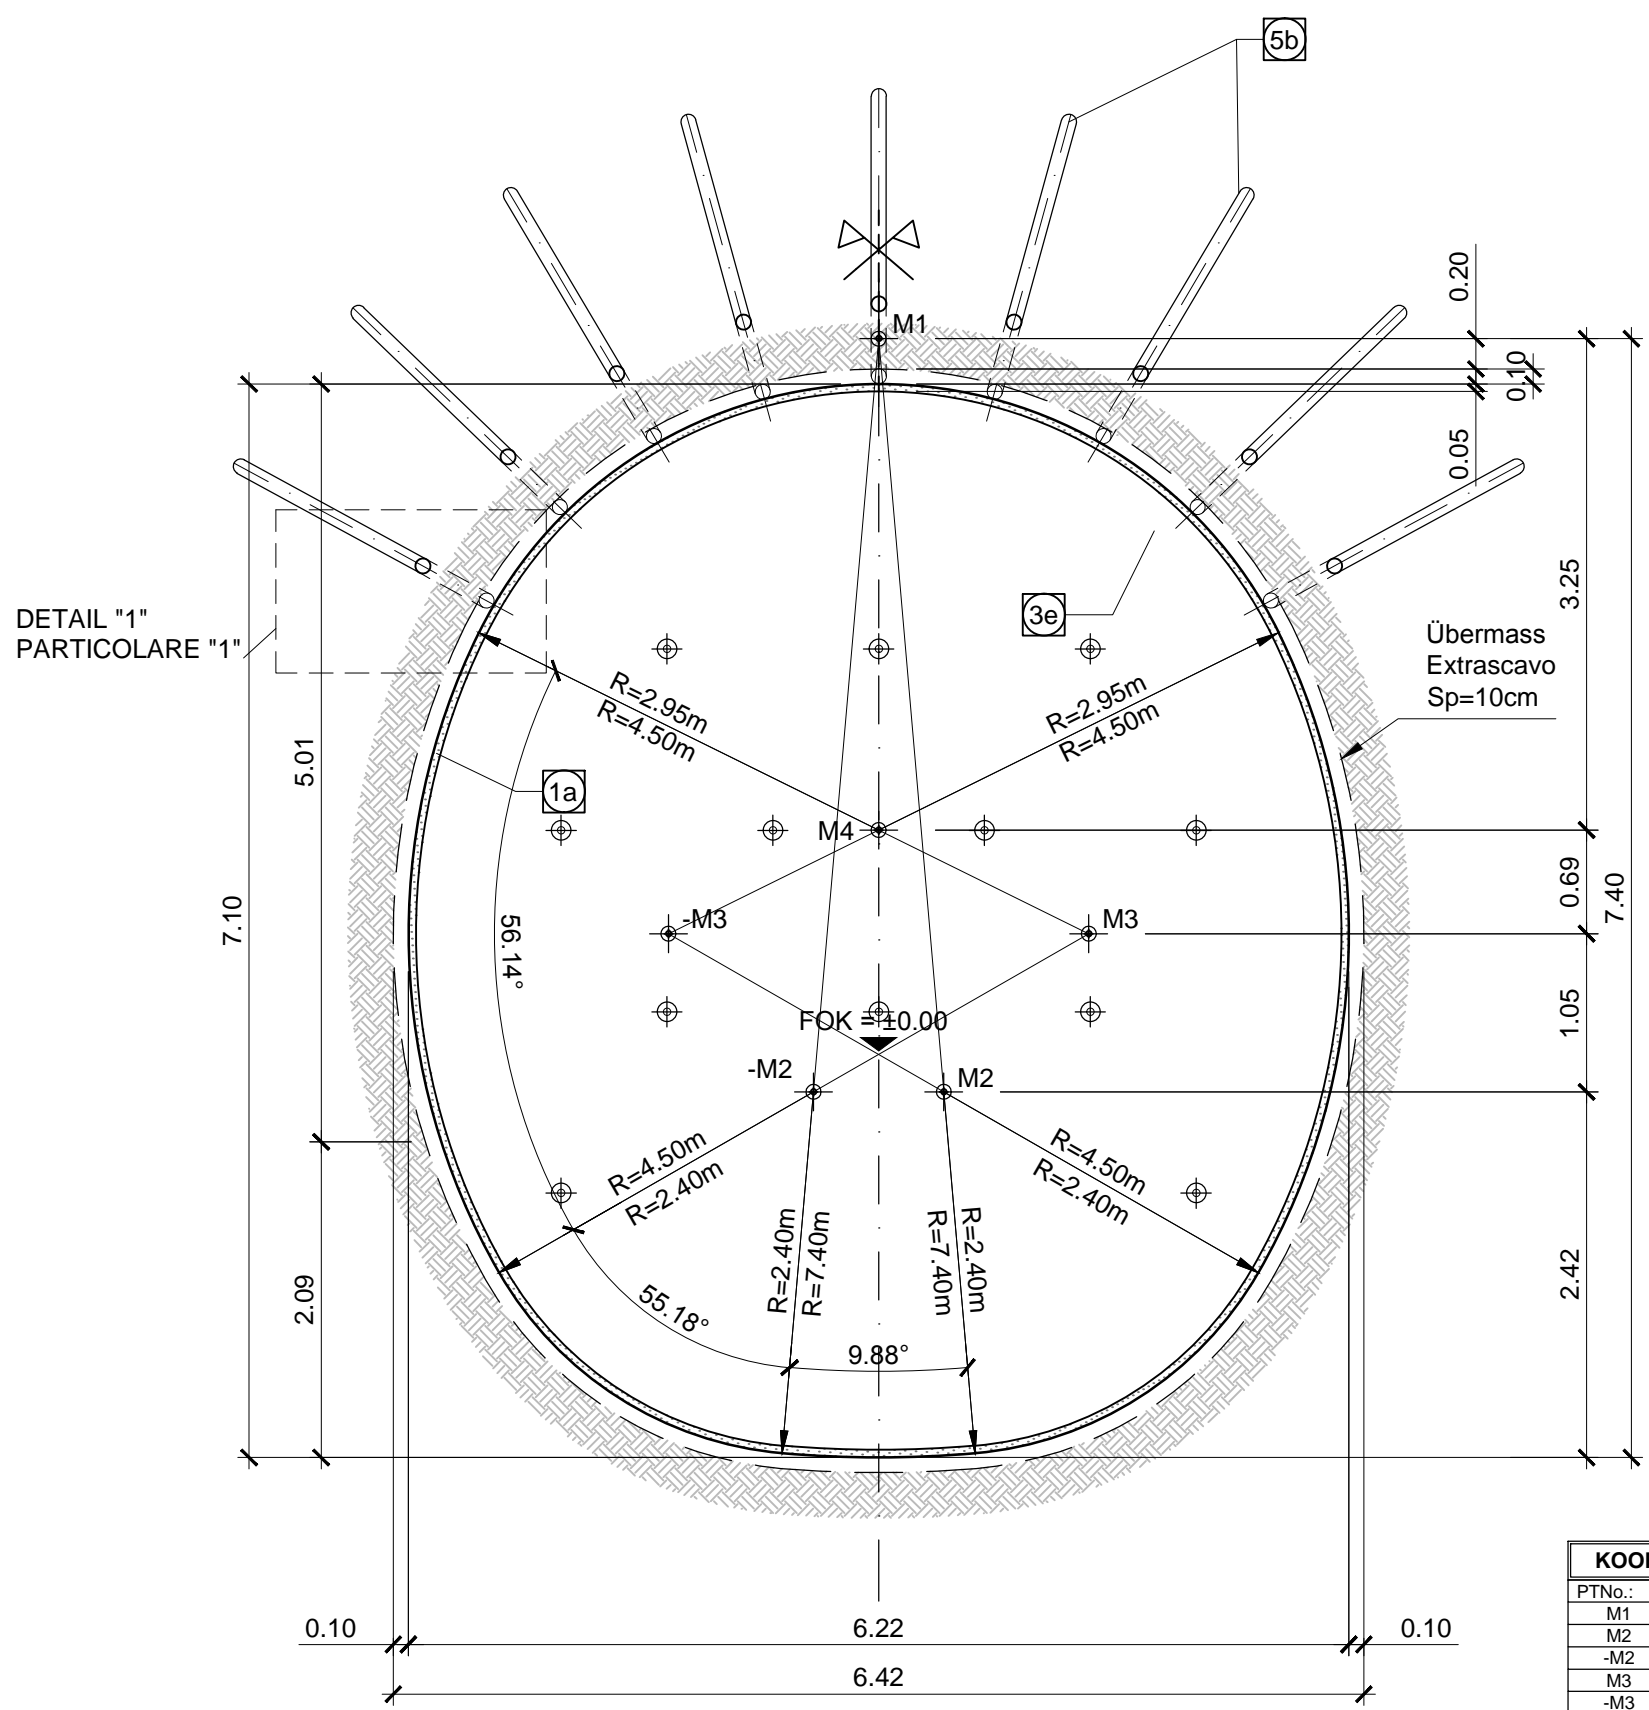


Table with 4 columns: PTH, x, y, and coordinates for points M1 to M4.

SCHNITT B-B / SEZIONE B-B

(1:50)

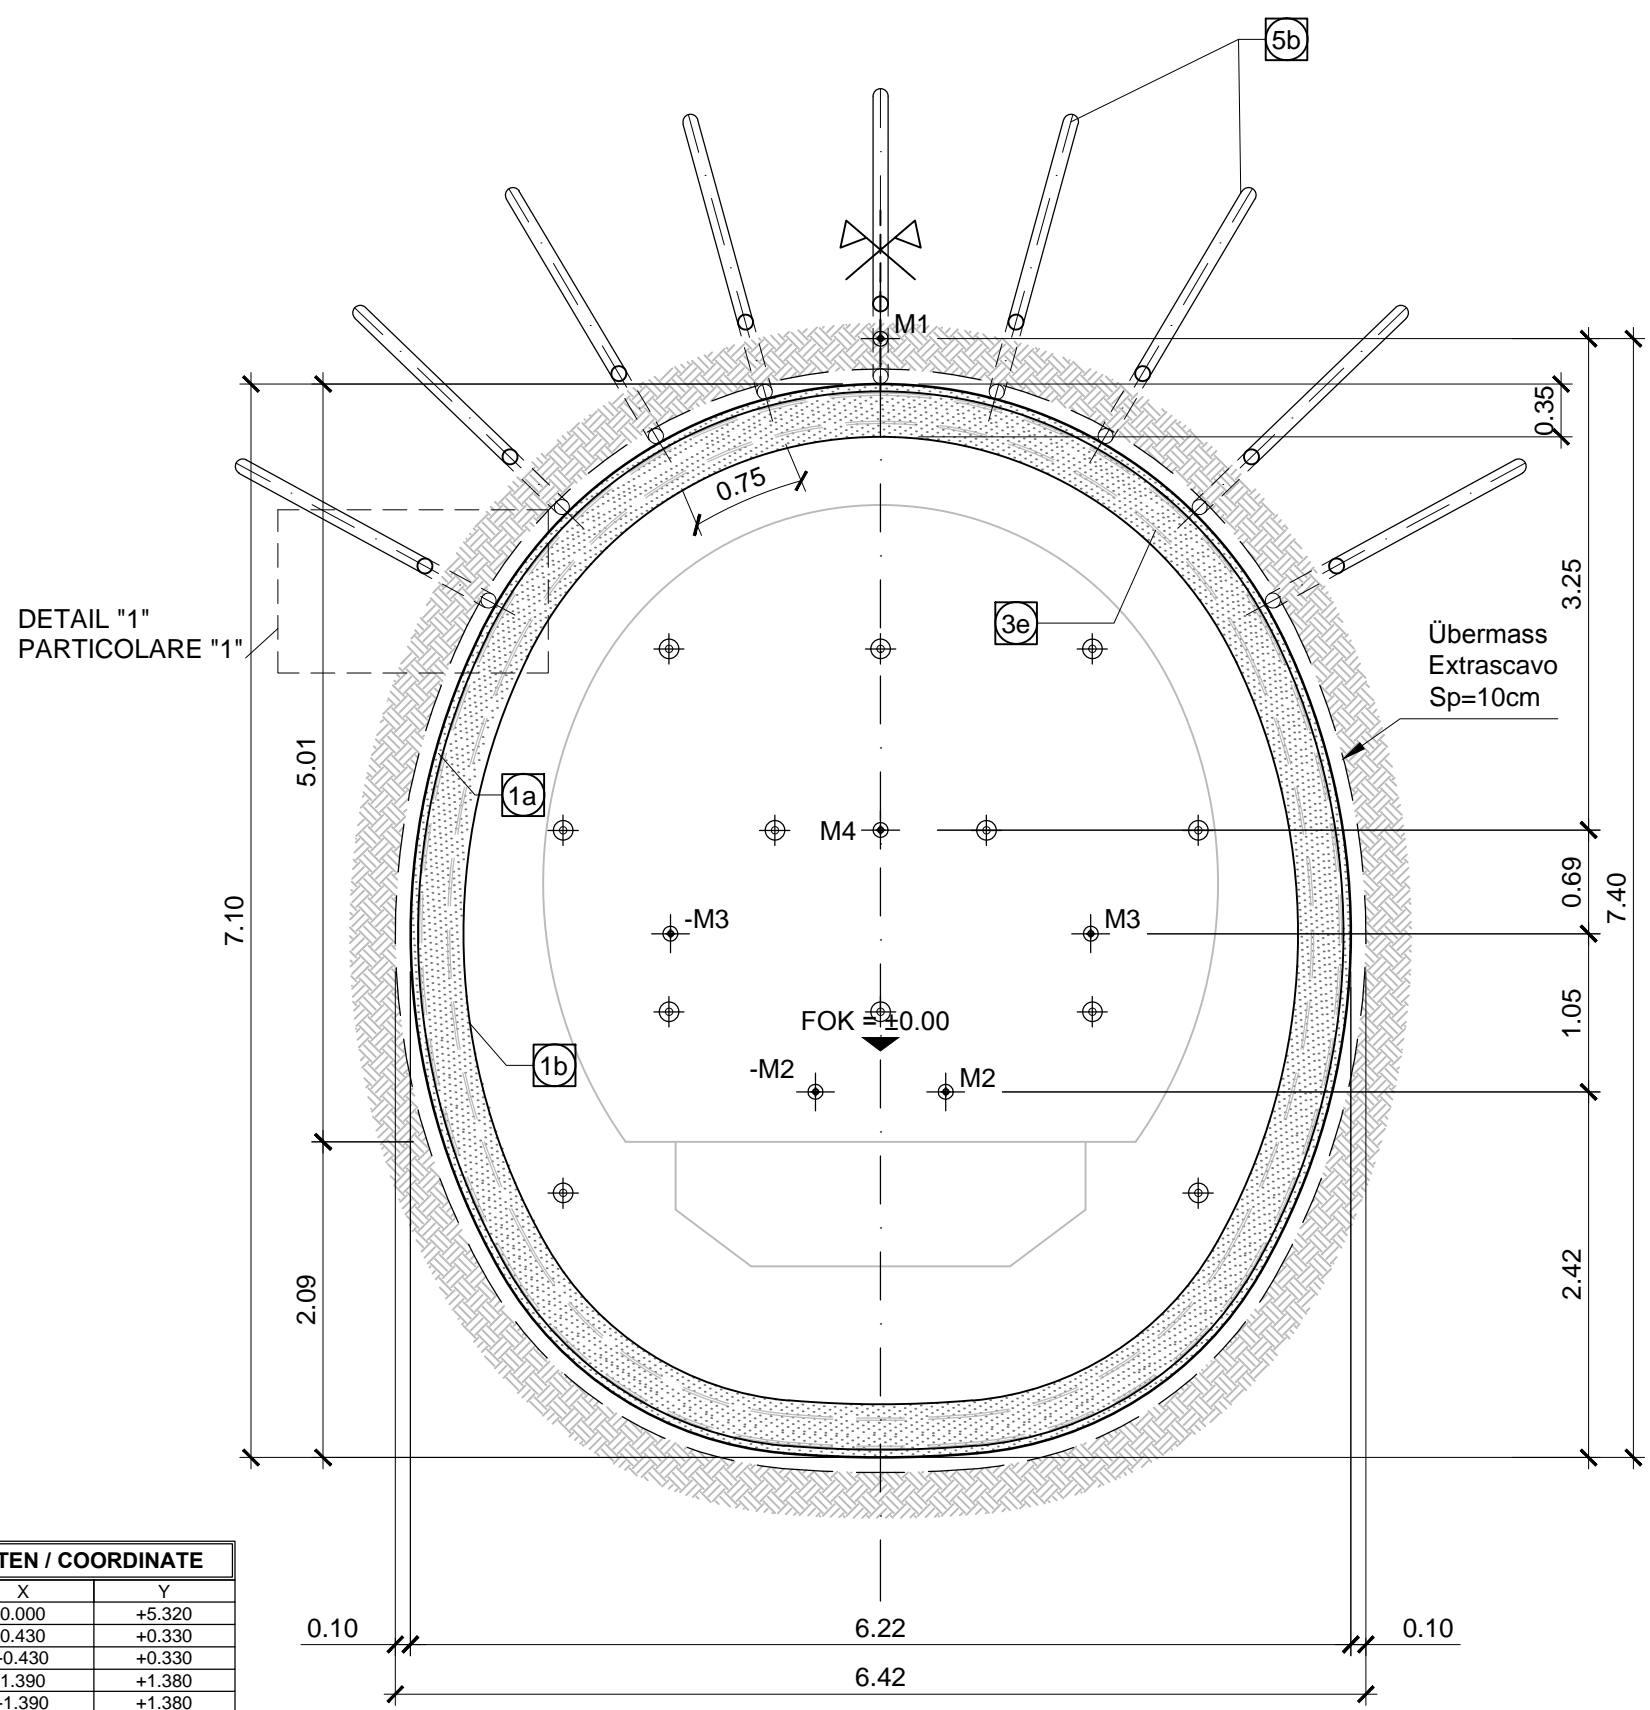

SCHNITT 1-1 MIT SCHEMA DER VERGÜTUNG DER ORTSBRUST / SEZIONE 1-1 CON SCHEMA TRACCIAMENTO INTERVENTI DI CONSOLIDAMENTO AL FRONTE

(1:50)


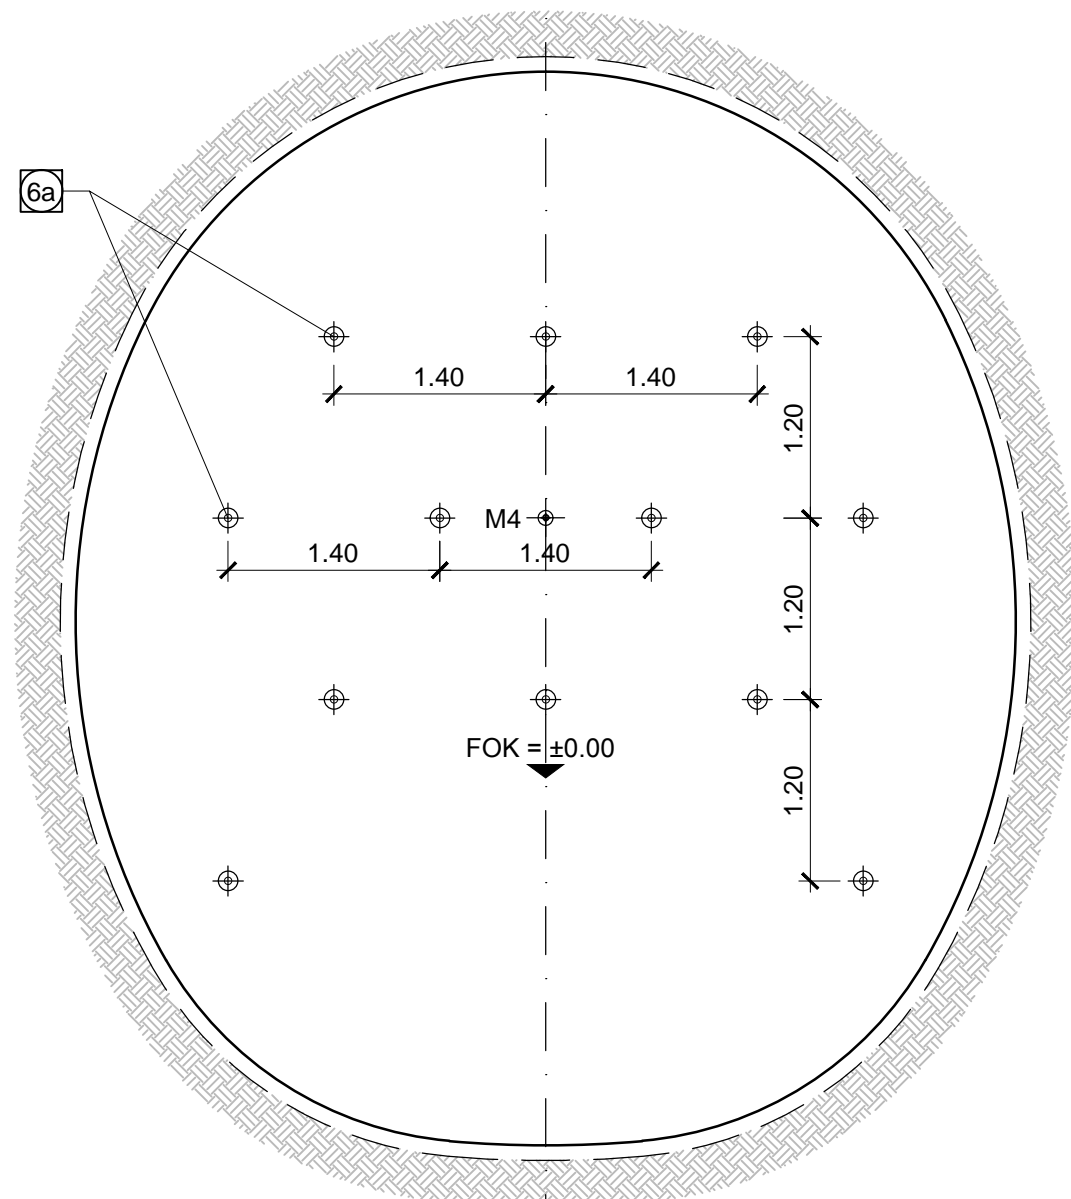



Table with 2 columns: Item, and description of notes and annotations.

DETAIL 1 / PARTICOLARE 1

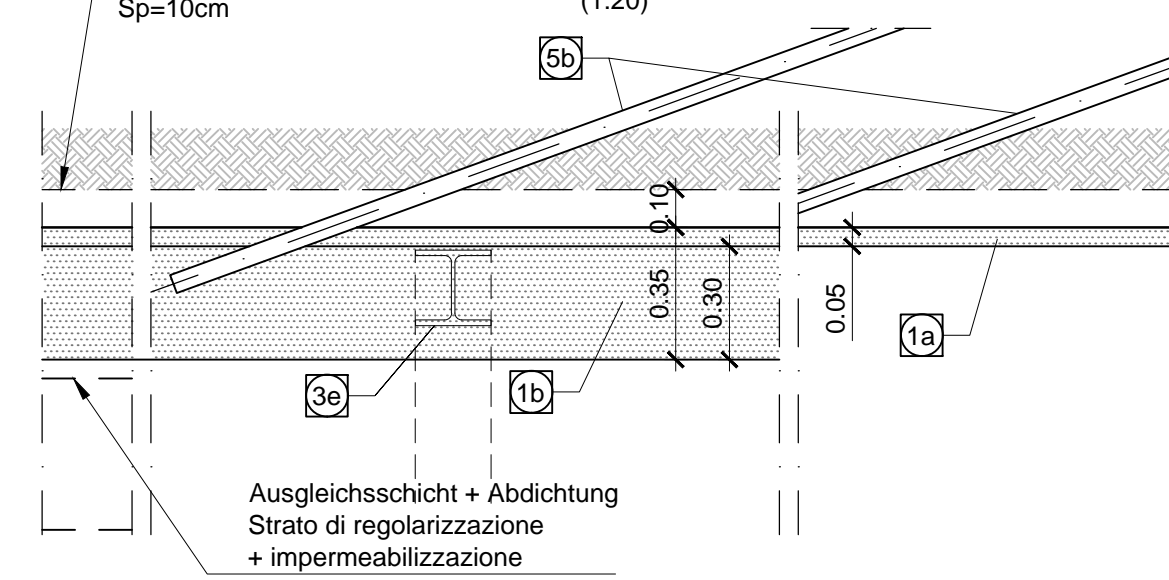


AUSBRUCHVOLUMEN (MIT ÜBERMASS) VOLUME DI SCAVO (INCLUSO EXTRASCavo)

(1:200)

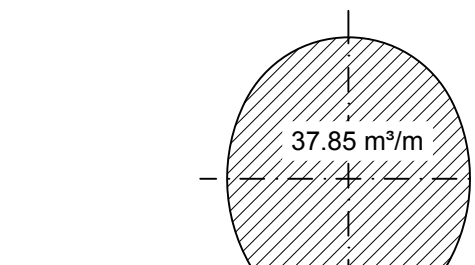

LÄNGSABLAUF / SVILUPPO LONGITUDINALE

(1:50)

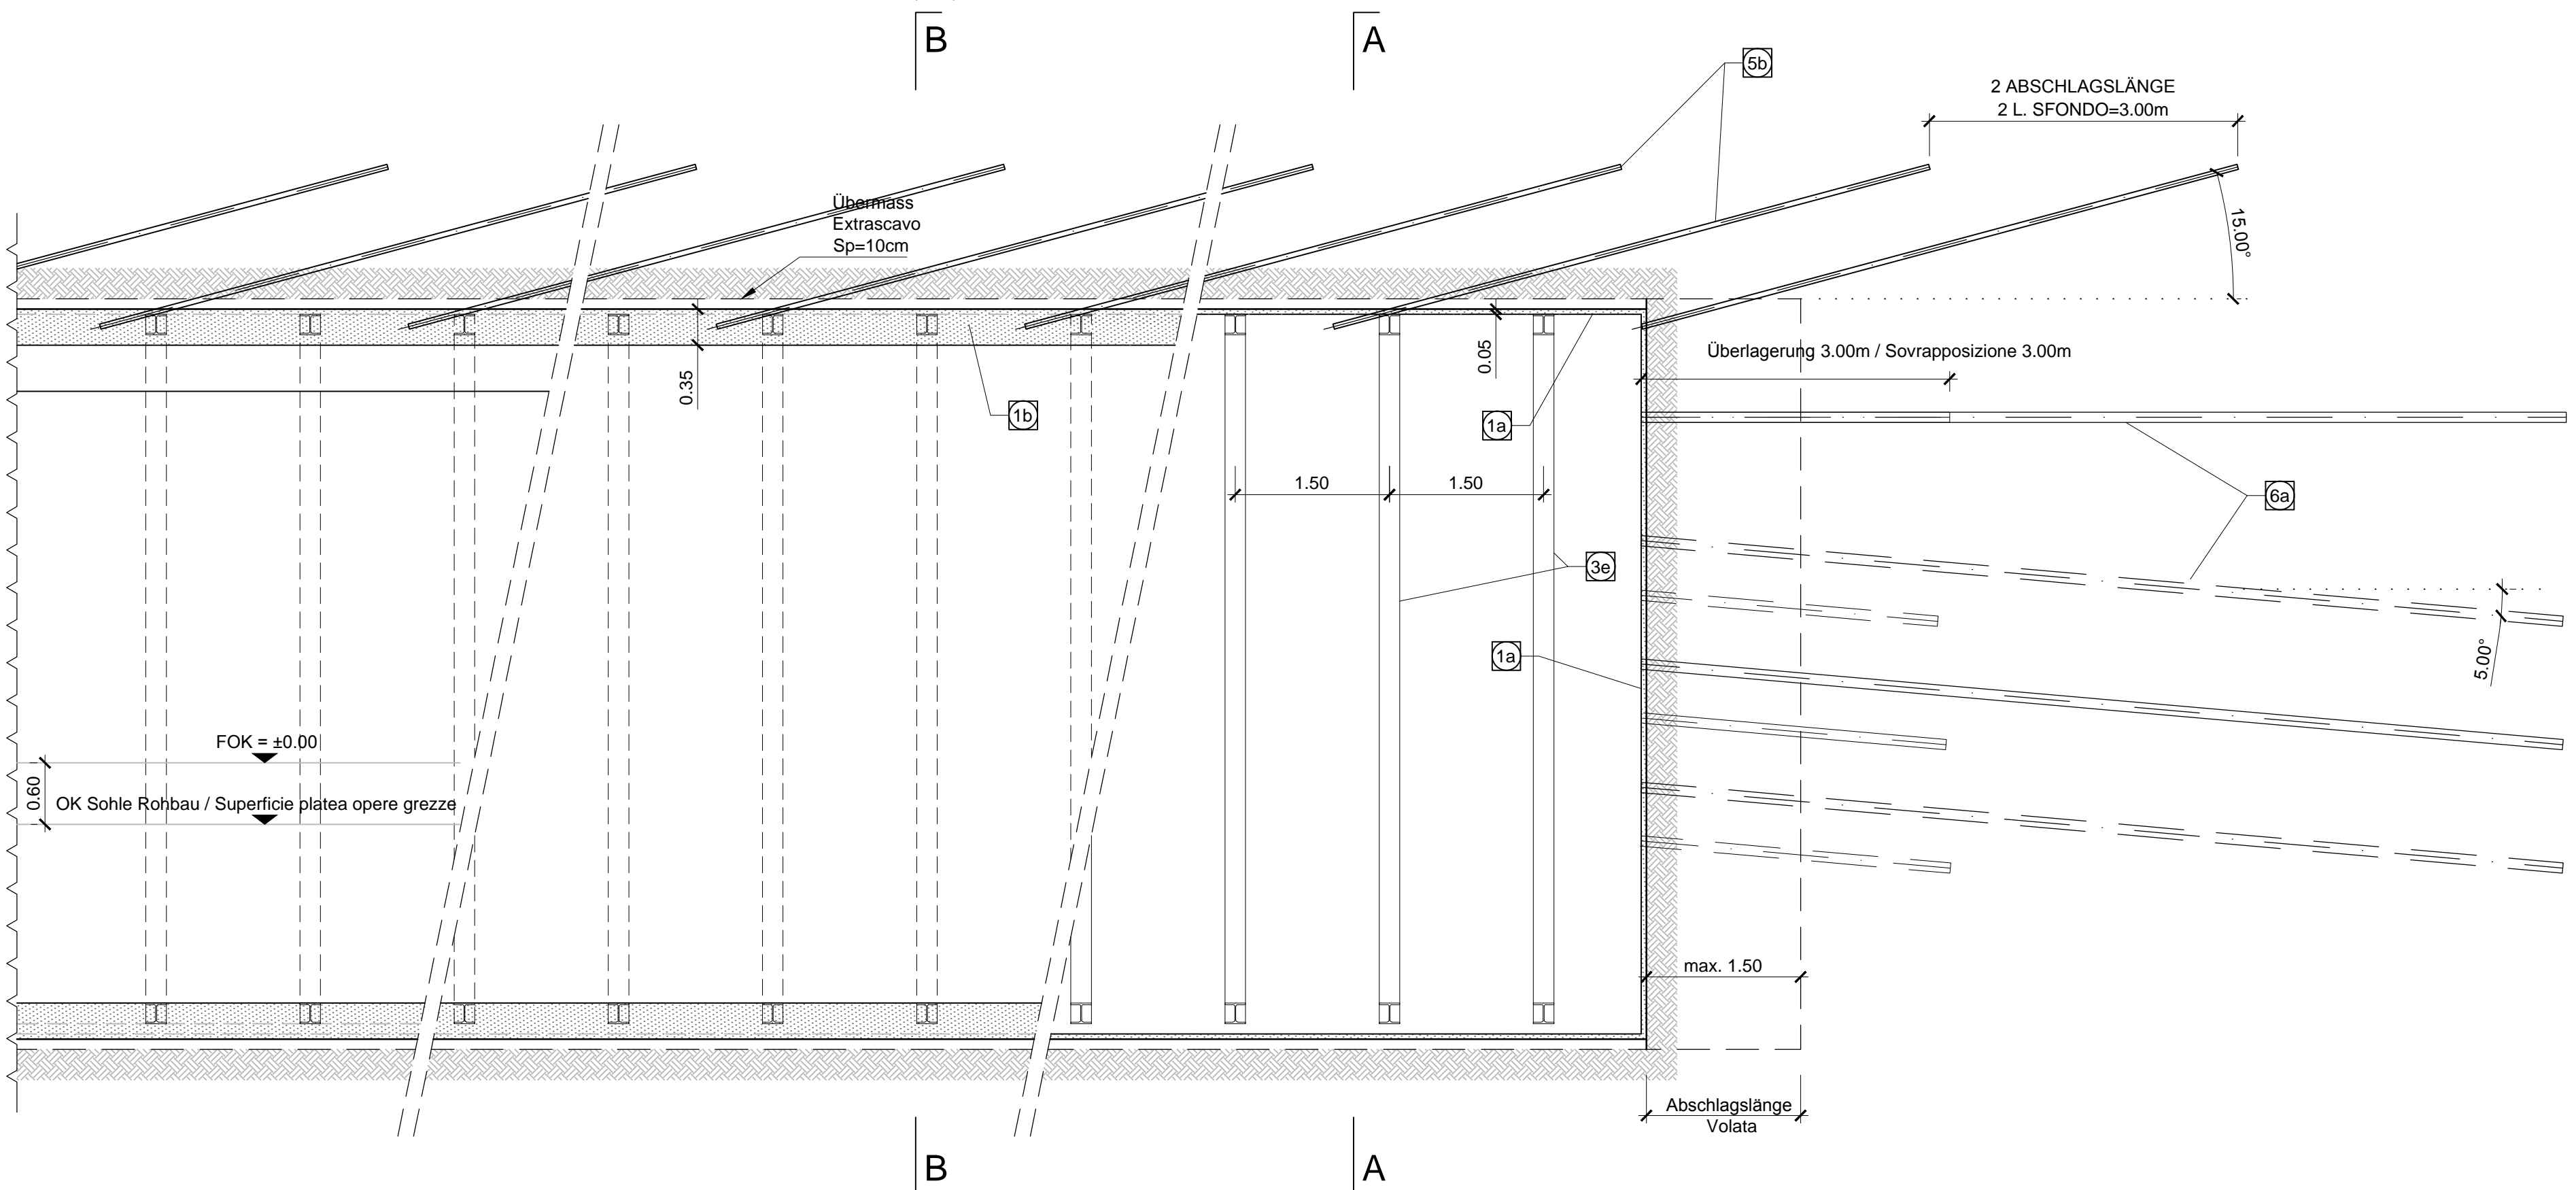

BEMERKUNGEN

DER REGELQUERSCHNITT T4 WIRD BEI EINEM RMR-WERT VON 1 BIS 40 BEI GEBIRGSKLASSE IV ANGEWANDT...

NOTE

LA SEZIONE TIPO T4 VIENE APPLICATA INDICATIVAMENTE CON RMR TRA 1 E 40 PER AMMASSI ROCCEI DI CLASSE IV...

AUSFÜHRUNGSPHASEN

- 1. VOLLAUSBRUCH IM SPRENGVERFAHREN MIT MAX. ABSCHLAGSLÄNGE GLEICH 1.5 m UND SOFORTSICHERUNG MIT FASERSPRITZBETON AM UMWAND UND AN DER ORTSBRUST (50CM)...

FASI ESECUTIVE

- 1. SCAVO A PIENA SEZIONE MEDIANTE ESPLOSOIVO CON SFONDI DI PROFONDITA' MASSIMA 1.50m ED ESECUZIONE BETONCINO PROIETTATO FIBRORINFORZATO SUL FRONTE E SUL CONTORNO (50cm)...

MATERIALSPEZIFIKATIONEN UND TECHNISCHE DETAILS

- 1. SPRITZBETON MIT STAHLFASERN: Spritzbeton CFS/C 30/37, Dicke 5(1a) + 30(1b) cm. Überwachungskategorie 2. Expositionsklasse XC3...

CARATTERISTICHE DEI MATERIALI E SPECIFICHE TECNICHE

- 1. BETONCINO PROIETTATO FIBRORINFORZATO: Betoncino CFS/C 30/37, spessore 5(1a) + 30(1b) cm. Classe di esposizione XC3...

Referenzdokumente

Documenti di riferimento

Table with 3 columns: Document ID, Title, and Description.

Bearbeitungsstand

Stato di elaborazione

Table with 5 columns: Revision, Description, Changes, Responsible, and Date.

Logo and information for BBT Brenner Basistunnel SE.

Ausbau Eisenbahnhalle München-Verona BRENNER BASISTUNNEL

Potenziamento asse ferroviario Monaco - Verona GALLERIA DI BASE DEL BRENNERO

D0700: Baubau Muls 2-3 D0700: Lotto Muls 2-3

Table with 2 columns: Project/Phase and Type/Section.

Table with 4 columns: Mandatary, Client, Consultant, and Other roles.

Table with 6 columns: Project/Phase, Date, Status, Scale, and Revision.