


Scala 1:200



Scala 1:50

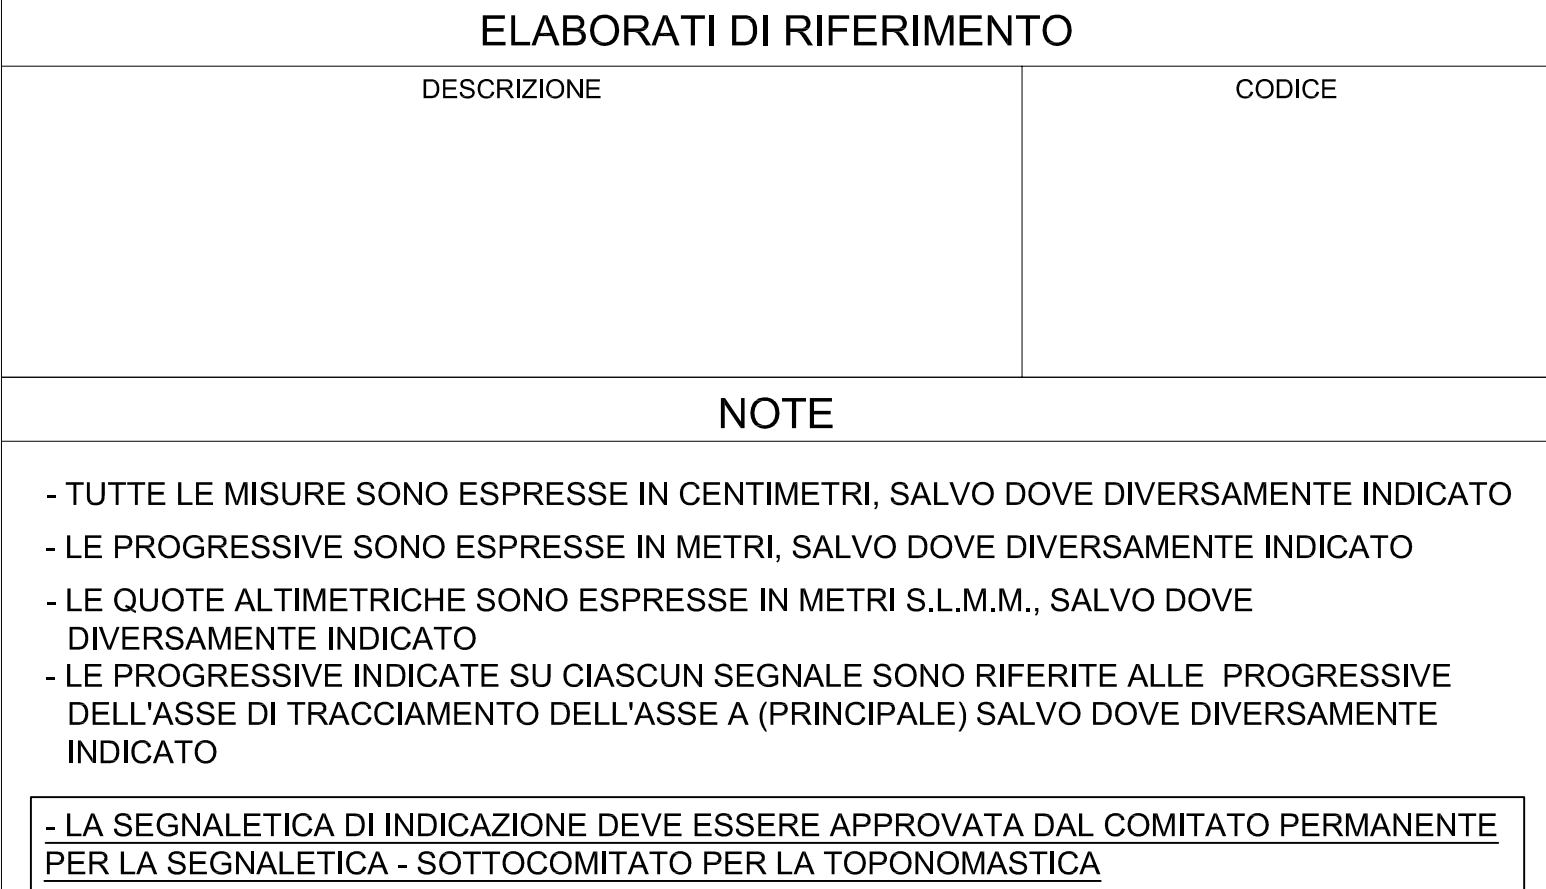