

FLOWLINE SU ORTOFOTOCARTA


Tratto terminale - ingresso al Centro Olio



Inquadramento generale

PERCORSO FLOWLINE - TRACCIATO 1
L = 2.400,00 m

N° - DOCUMENTAZIONE FOTOGRAFICA
VEDI TAVOLA IT-TPR-WS-SID-000441_02

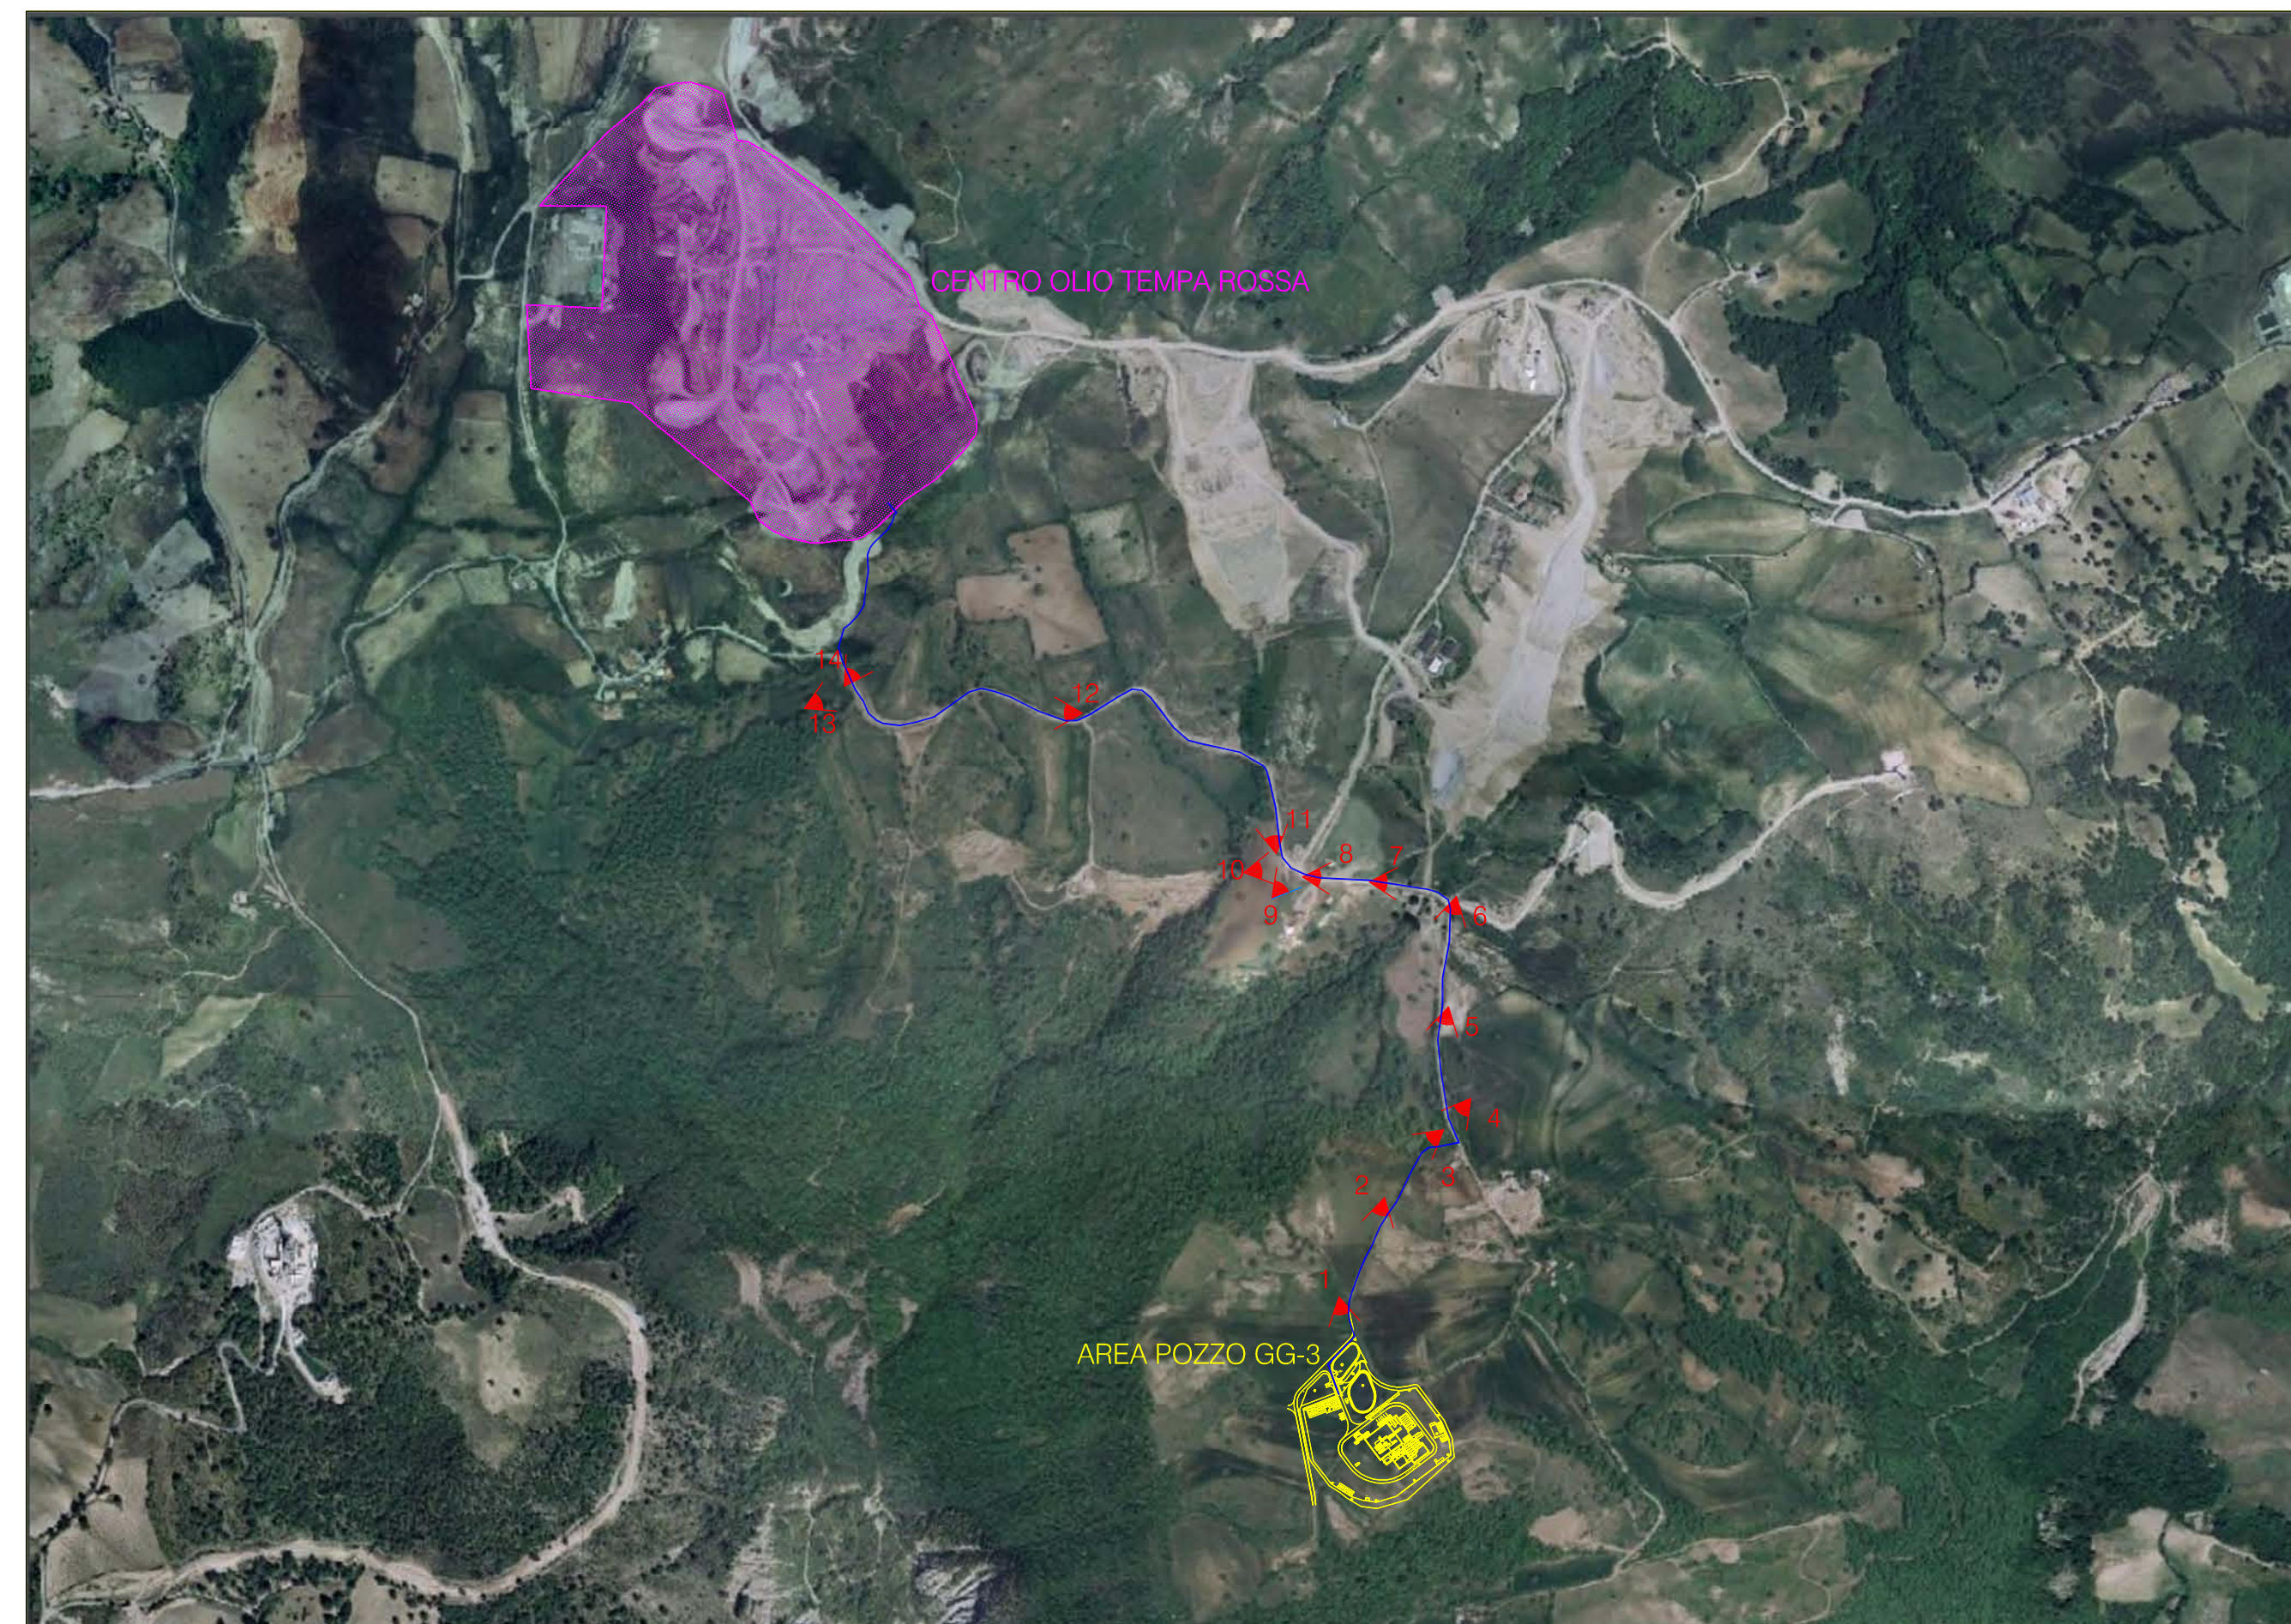

04	04/11/2016	AFC	Approved For Construction	G. LO SASSO	M.DE FALCO	M.DE FALCO
03	29/10/2016	AFC	Approved For Construction	G. LO SASSO	M.DE FALCO	M.DE FALCO
02	19/09/2016	AFC	Approved For Construction	G. LO SASSO	M.DE FALCO	M.DE FALCO
01	23/04/2016	IFC	Issued For Comments	G. LO SASSO	M.DE FALCO	M.DE FALCO
00	24/03/2016	IFC	Issued For Comments	G. LO SASSO	M.DE FALCO	M.DE FALCO

Revision	Date	Status	Revision memo	Issued by	Checked by	Approved by
----------	------	--------	---------------	-----------	------------	-------------


TOTAL Exploration Production


TEMPA ROSSA


STUDIO TECNICO DI PROGETTAZIONE
ING. MICHELE DE FALCO
Viale P. Umberto - 85057 Tramutola (PZ)
Tel. / Fax +39 0975 353314
email: ing.defalco@virgilio.it

This document is the property of TOTAL and shall not be disclosed to third parties or reproduced without permission of the owner
This document has been generated by an Electronic Document Management System. When printed it is considered as a for information only copy. The controlled copy is the screen version and it is the holder's responsibility that he/she holds the latest valid version.

TEMPA ROSSA PROJECT
PROGETTAZIONE DEL NUOVO PIAZZALE DI PERFORAZIONE "GORGOGNONE 3"
GG-3 - FLOWLINE - ORTOFOTOCARTA TRACCIATO 1

Doc. Type:	LAY	Syst. / S-Syst.:		Discipline:	CIV	Electronic Filename	IT-TPR-WS-SID-000439_04.dwg
COMPANY Document N.	IT-TPR-WS-SID-000439	Rev.	04	Scale			
Contractor Document N.	IT-TPR-WS-SID-000439_04	Format:	A1	Sheet			1 of 1