
IR13 - Profilo - Scala 1:1000/500

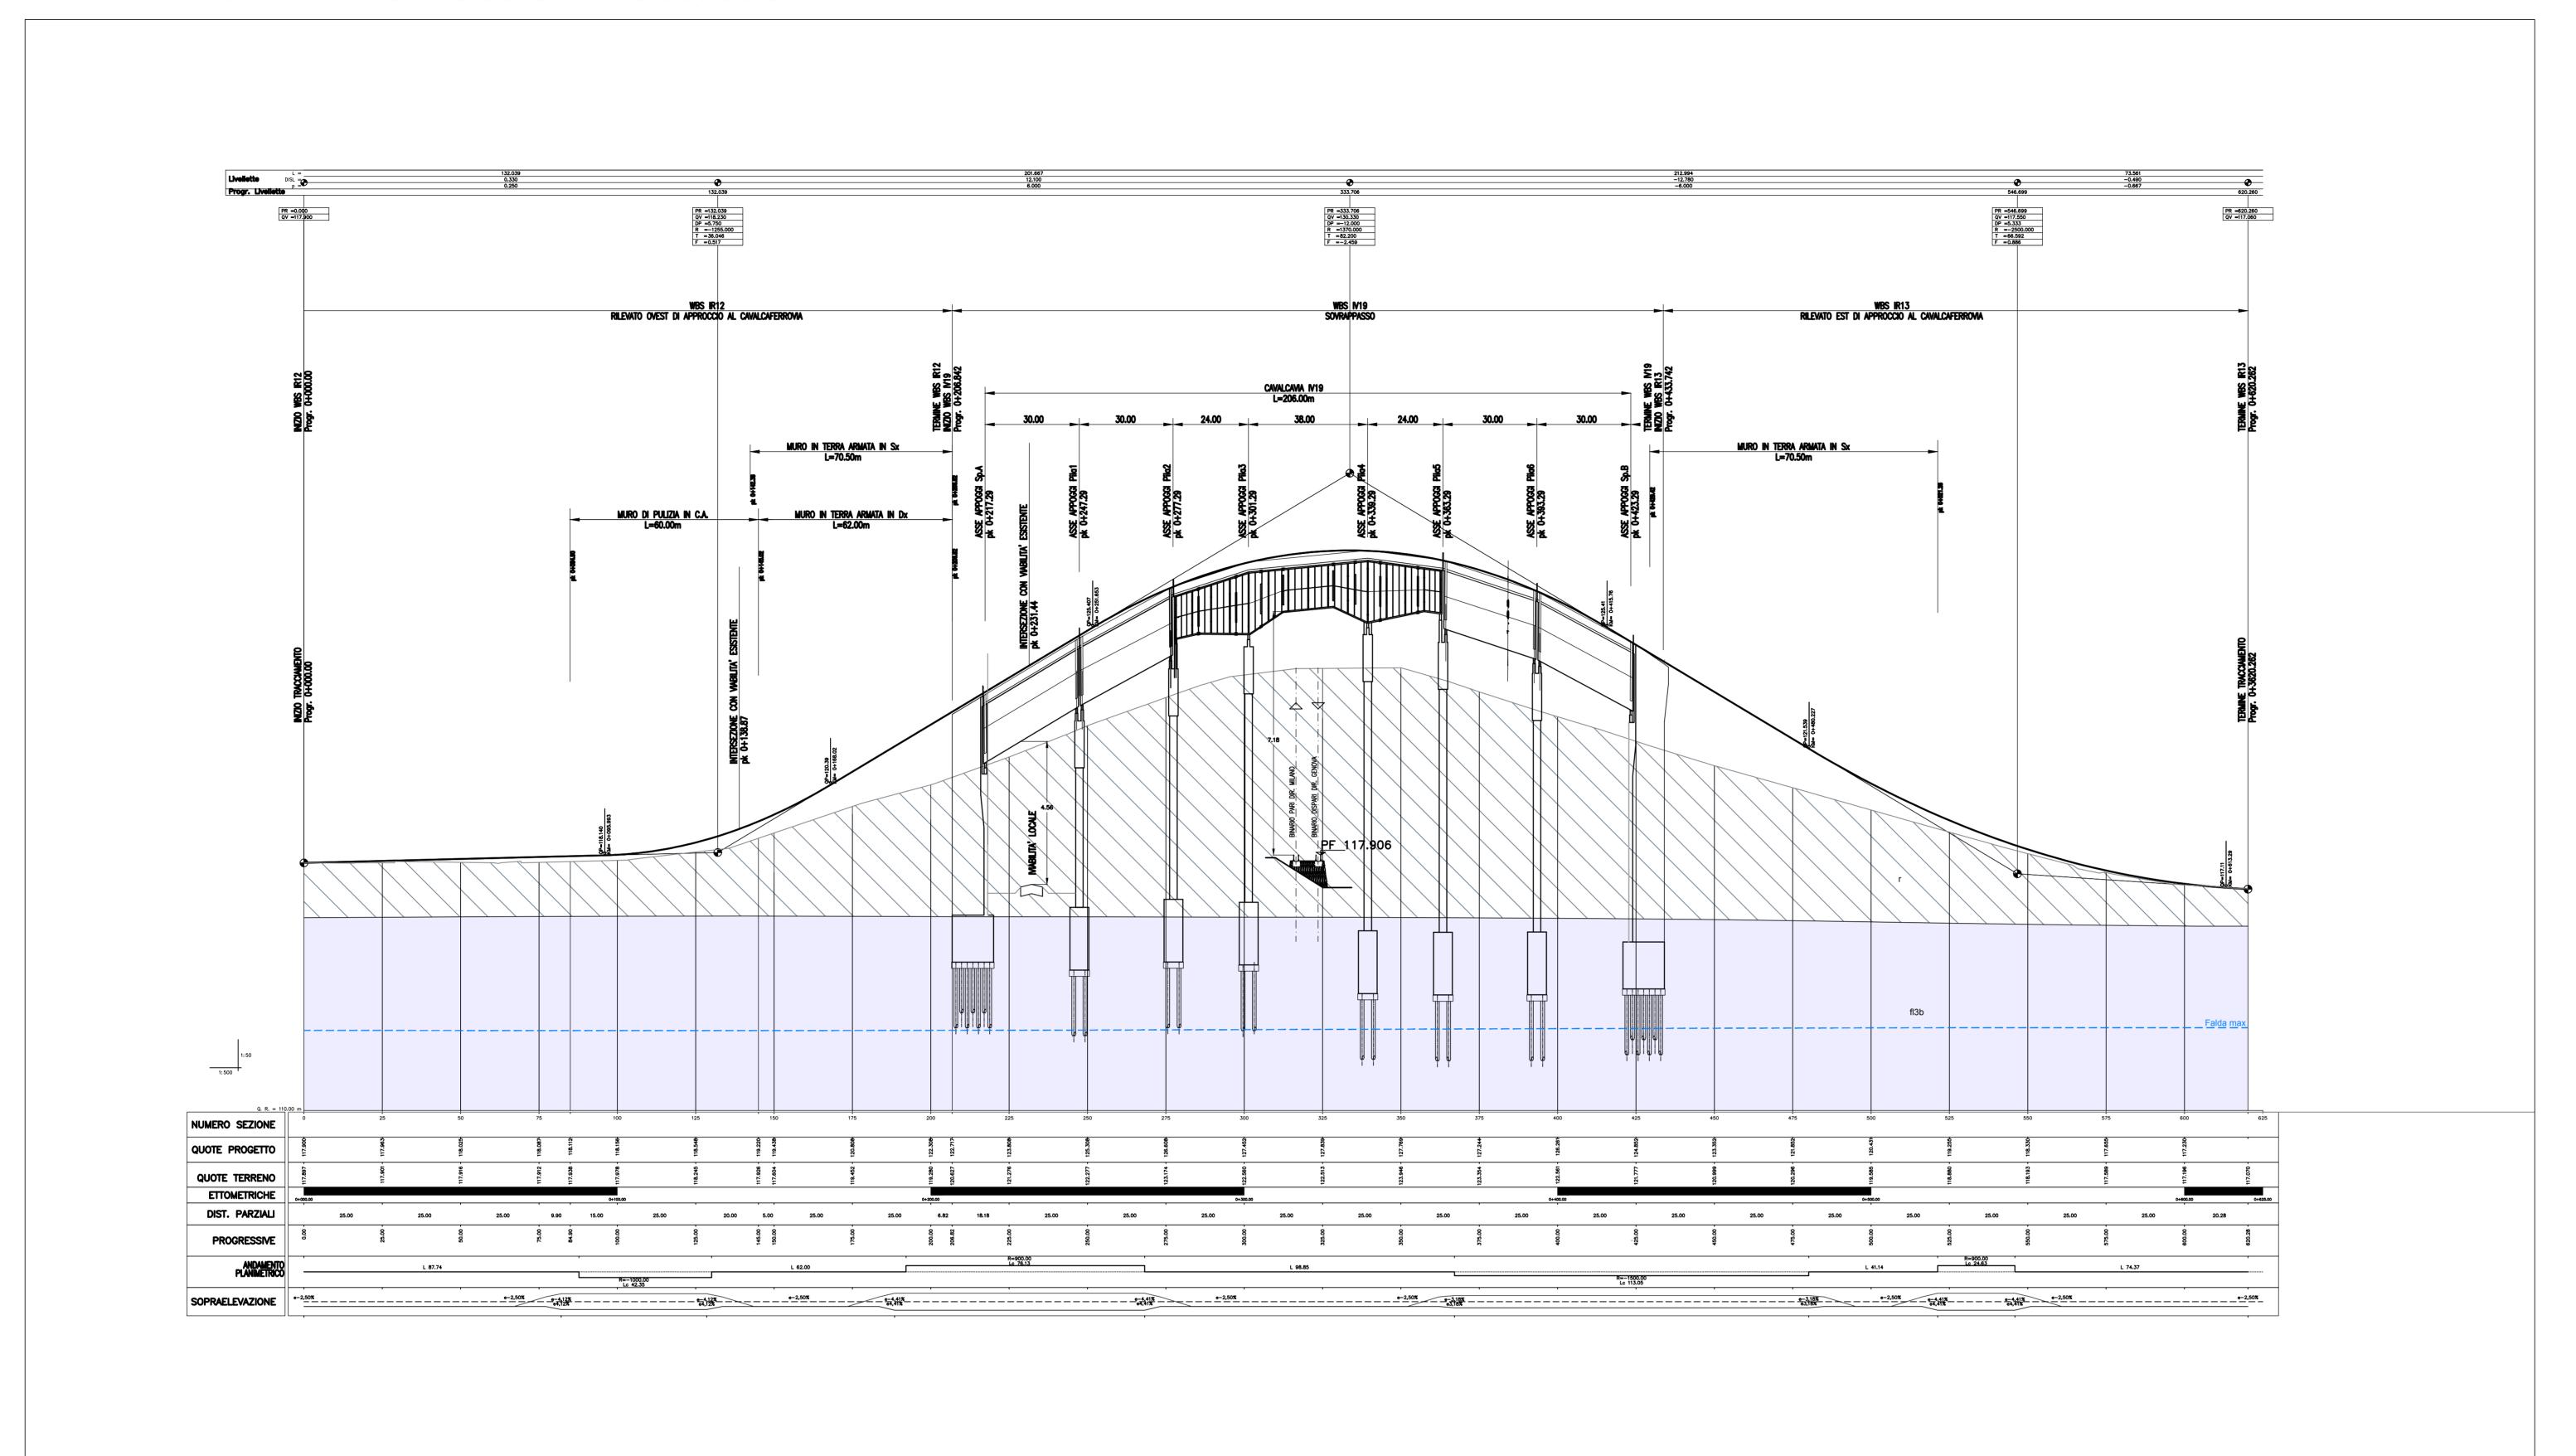

Sezione IR13 - Scala 1:200

