

SEZIONE 6_2-1


PROGRESSIVA 0.00

RILEVATO	
A1	38.49 mq.
STERRO	
B1	5.20 mq.
USURA	
a1	6.31 ml.
BINDER	
b1	6.36 ml.
BASE	
c1	6.62 ml.
FONDAZIONE LEGATA	
d1	6.96 ml.
FONDAZIONE NON LEGATA	
e1	7.12 ml.
VEGETALE	
f1	17.23 ml.
IDROSEMINA	
g1	16.68 ml.
SCOTICO	
l1	9.58 ml.
l2	0.00 ml.
l3	0.00 ml.
Totale:	9.58 ml.
GRADONATURA	
m1	9.18 ml.

19 200 200

PROGRESSIVE TERRENO	-20.00	-15.50	-14.34		-7.36	-4.98	-3.31	-0.92	2.22	2.28	2.76	3.88	4.42	6.65	8.26	9.54	11.04	12.13	13.85	18.52		
PARZIALI TERRENO	4.50	1.16	0.02	6.96	2.38	1.67	2.39	3.14	0.06	0.48	1.02	0.54	2.23	1.61	0.50	1.63	1.74	1.72	4.67	16.73		
QUOTE TERRENO	41.24	41.32	41.41	41.11	41.01	41.02	40.82	40.83	42.37	47.07	40.09	40.56	39.53	37.69	36.61	35.48	34.11	34.13	34.17	34.14		
PROGRESSIVE PROGETTO							0.00	3.75	6.25	7.55										16.30	18.30	21.17
PARZIALI PROGETTO							3.75	2.50	1.30	8.75	2.00	2.87										
QUOTE PROGETTO							40.89	40.79	40.72	40.78	35.78	35.78	34.15									

2.70%

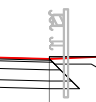

SEZIONE 6_2-2
PROGRESSIVA 20.00


RILEVATO	
A1	11.66 mq.
STERRO	
B1	11.10 mq.
USURA	
a1	7.88 ml.
BINDER	
b1	7.93 ml.
BASE	
c1	8.19 ml.
FONDAZIONE LEGATA	
d1	8.53 ml.
FONDAZIONE NON LEGATA	
e1	8.69 ml.
VEGETALE	
f1	16.06 ml.
IDROSEMINA	
g1	15.55 ml.
SCOTICO	
l1	3.71 ml.
GRADONATURA	
m1	10.97 ml.

18
200
200

PROGRESSIVE TERRENO		-20.00	-16.57	-14.82	-12.43	-10.90	-9.21	-8.18	-6.14	-4.42	-3.27	-0.78	1.21	2.99	4.85	5.19	5.42	5.43	5.44	6.45	7.75	10.17	12.33	14.64	15.82	16.82	18.50		
PARZIALI TERRENO		3.43	1.75	2.39	1.53	1.69	1.03	2.04	1.72	1.15	2.49	1.99	1.78	1.86	0.34	0.23	0.01	5.44	0.01	0.01	0.01	2.08	2.16	2.31	1.18	1.00	1.68	16.75	
QUOTE TERRENO		41.08	41.04	41.02	41.00	40.94	40.90	40.91	41.00	40.87	40.80	40.72	40.53	41.14	42.13	45.45	47.67	43.52	40.69	40.39	39.57	38.20	37.00	34.98	34.34	33.90	34.26		
PROGRESSIVE PROGETTO												-1.00	0.00	3.82		2.99		6.81		8.11		8.75				16.86	18.86	20.74	
PARZIALI PROGETTO												1.00	3.82		2.99		1.30				8.75					2.00	1.88		
QUOTE PROGETTO												40.80	40.75	40.54		40.37		40.43								35.43	35.43	34.35	

SEZIONE 6_2-3
PROGRESSIVA 40.00


RILEVATO	
A1	13.99 mq.
STERRO	
B1	0.10 mq.
B2	4.48 mq.
Totale:	4.58 mq.
USURA	
a1	7.82 ml.
BINDER	
b1	7.92 ml.
BASE	
c1	8.44 ml.
FONDAZIONE LEGATA	
d1	9.12 ml.
FONDAZIONE NON LEGATA	
e1	9.44 ml.
VEGETALE	
f1	15.44 ml.
f2	1.54 ml.
Totale:	16.98 ml.
IDROSEMINA	
g1	14.93 ml.
g2	1.44 ml.
Totale:	16.37 ml.
SCOTICO	
l1	2.34 ml.
l2	0.00 ml.
Totale:	2.34 ml.
GRADONATURA	
m1	12.86 ml.

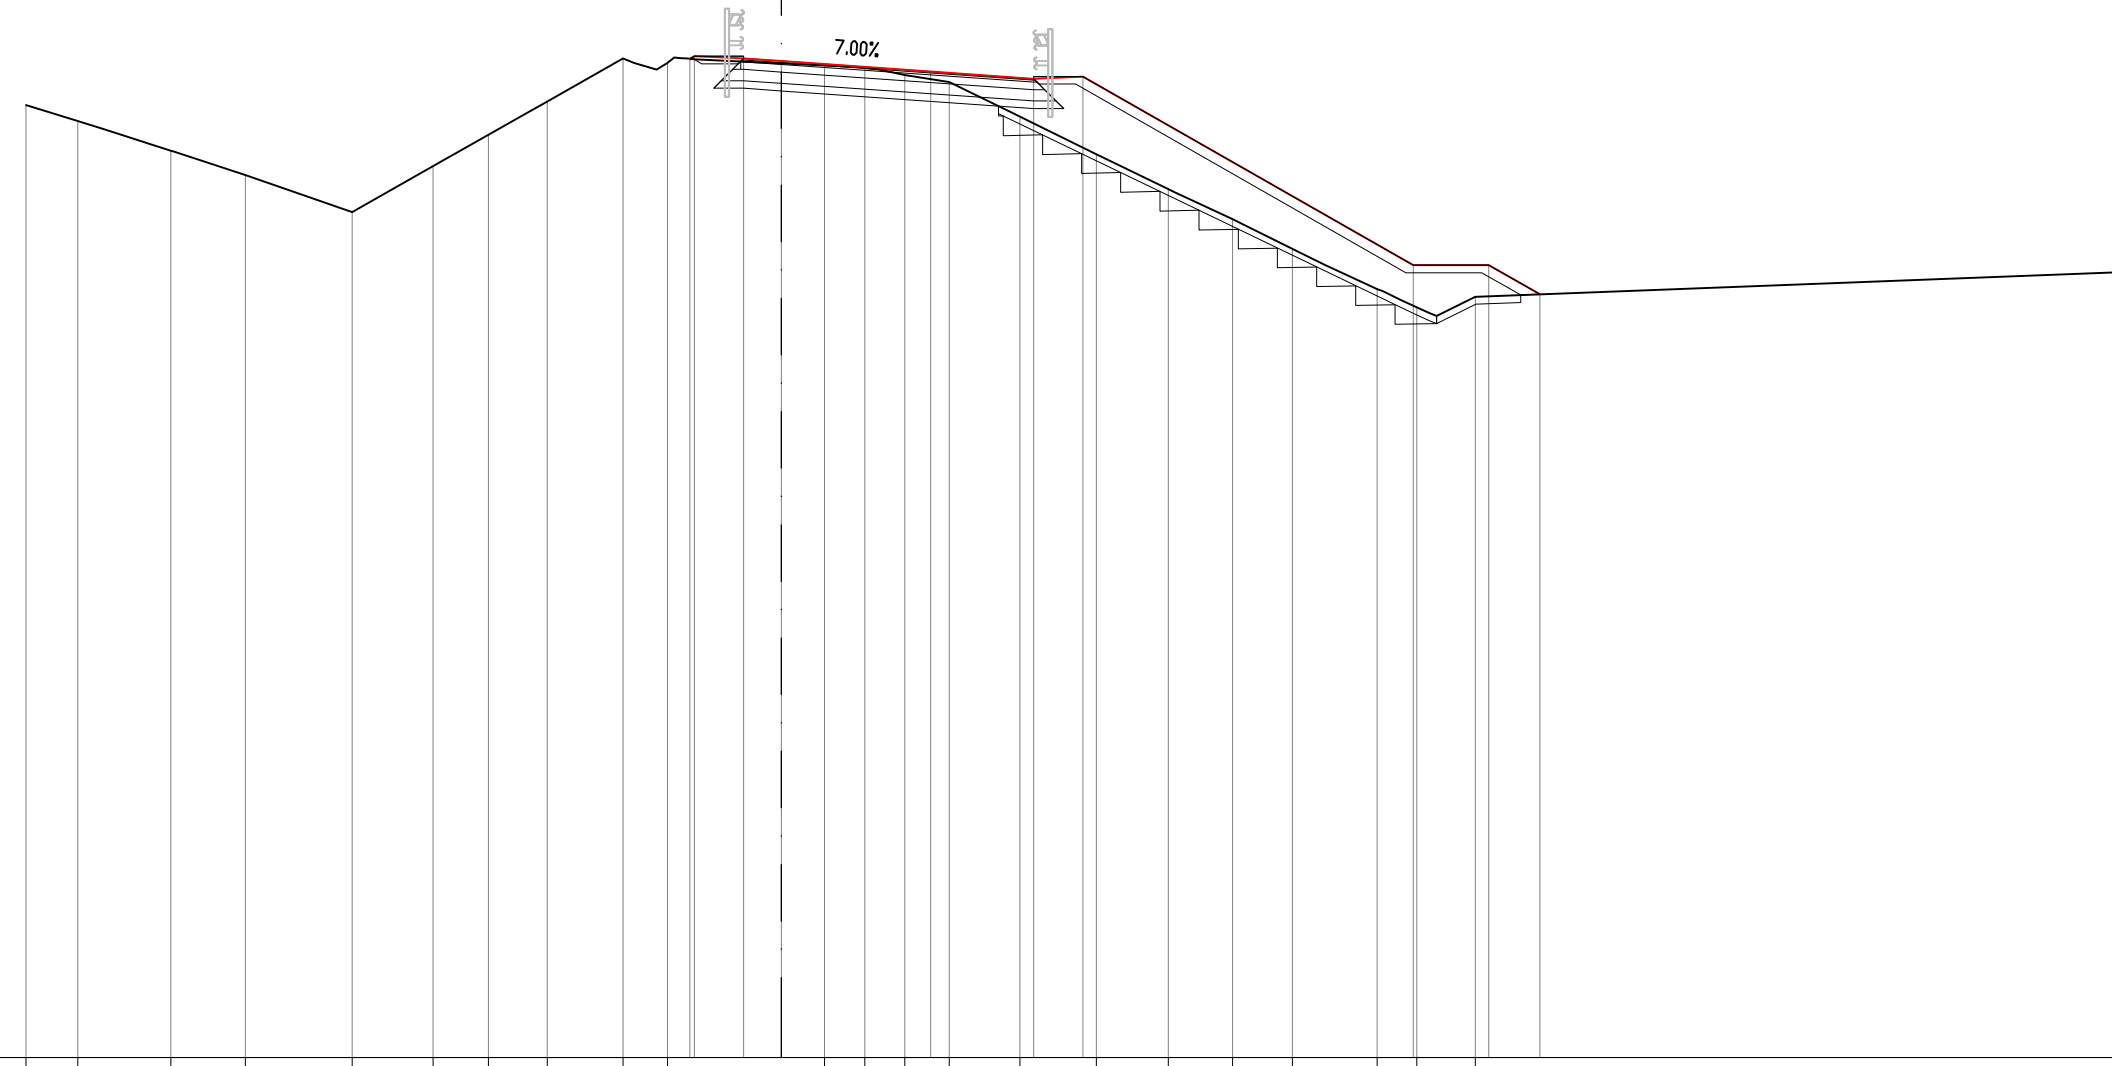

PROGRESSIVE TERRENO		-20.00	-18.63	-16.16	-14.19	-11.36	-9.22	-7.76	-6.20	-4.19	-3.02		1.14	2.21	3.27	4.45	6.31	8.34	10.25	11.94	13.53	15.77	16.82	18.37			
PARZIALI TERRENO		1.37	2.47	1.97	2.83	2.14	1.46	1.56	2.01	1.17	4.16		1.07	1.06	1.18	1.86	0.25	1.20	1.40	1.54	0.38	1.21	0.19	1.39	0.18	1.92	16.88
QUOTE TERRENO		39.24	38.82	38.03	37.39	36.41	37.63	38.45	39.34	40.48	40.36		40.29	40.23	40.04	39.85	38.94	37.94	37.01	36.22	35.44	34.37	33.88	34.16			
PROGRESSIVE PROGETTO											-2.42	-2.30			3.95	6.68	7.98					16.73	18.73	20.08			
PARZIALI PROGETTO											0.12	1.30	1.00	3.95	2.73	1.30		8.75				2.00	1.35				
QUOTE PROGETTO											40.47	40.54	40.48	40.41	40.13	39.94	40.00					35.00	35.00	34.23			

SEZIONE 6_2-4
PROGRESSIVA 50.45

RILEVATO	
A1	12.09 mq.
STERRO	
B1	0.11 mq.
B2	5.58 mq.
Totale:	5.69 mq.
USURA	
a1	7.70 ml.
BINDER	
b1	7.80 ml.
BASE	
c1	8.32 ml.
FONDAZIONE LEGATA	
d1	9.00 ml.
FONDAZIONE NON LEGATA	
e1	9.32 ml.
VEGETALE	
f1	14.54 ml.
f2	1.39 ml.
Totale:	15.93 ml.
IDROSEMINA	
g1	14.08 ml.
g2	1.39 ml.
Totale:	15.47 ml.
SCOTICO	
l1	2.78 ml.
GRADONATURA	
m1	10.74 ml.

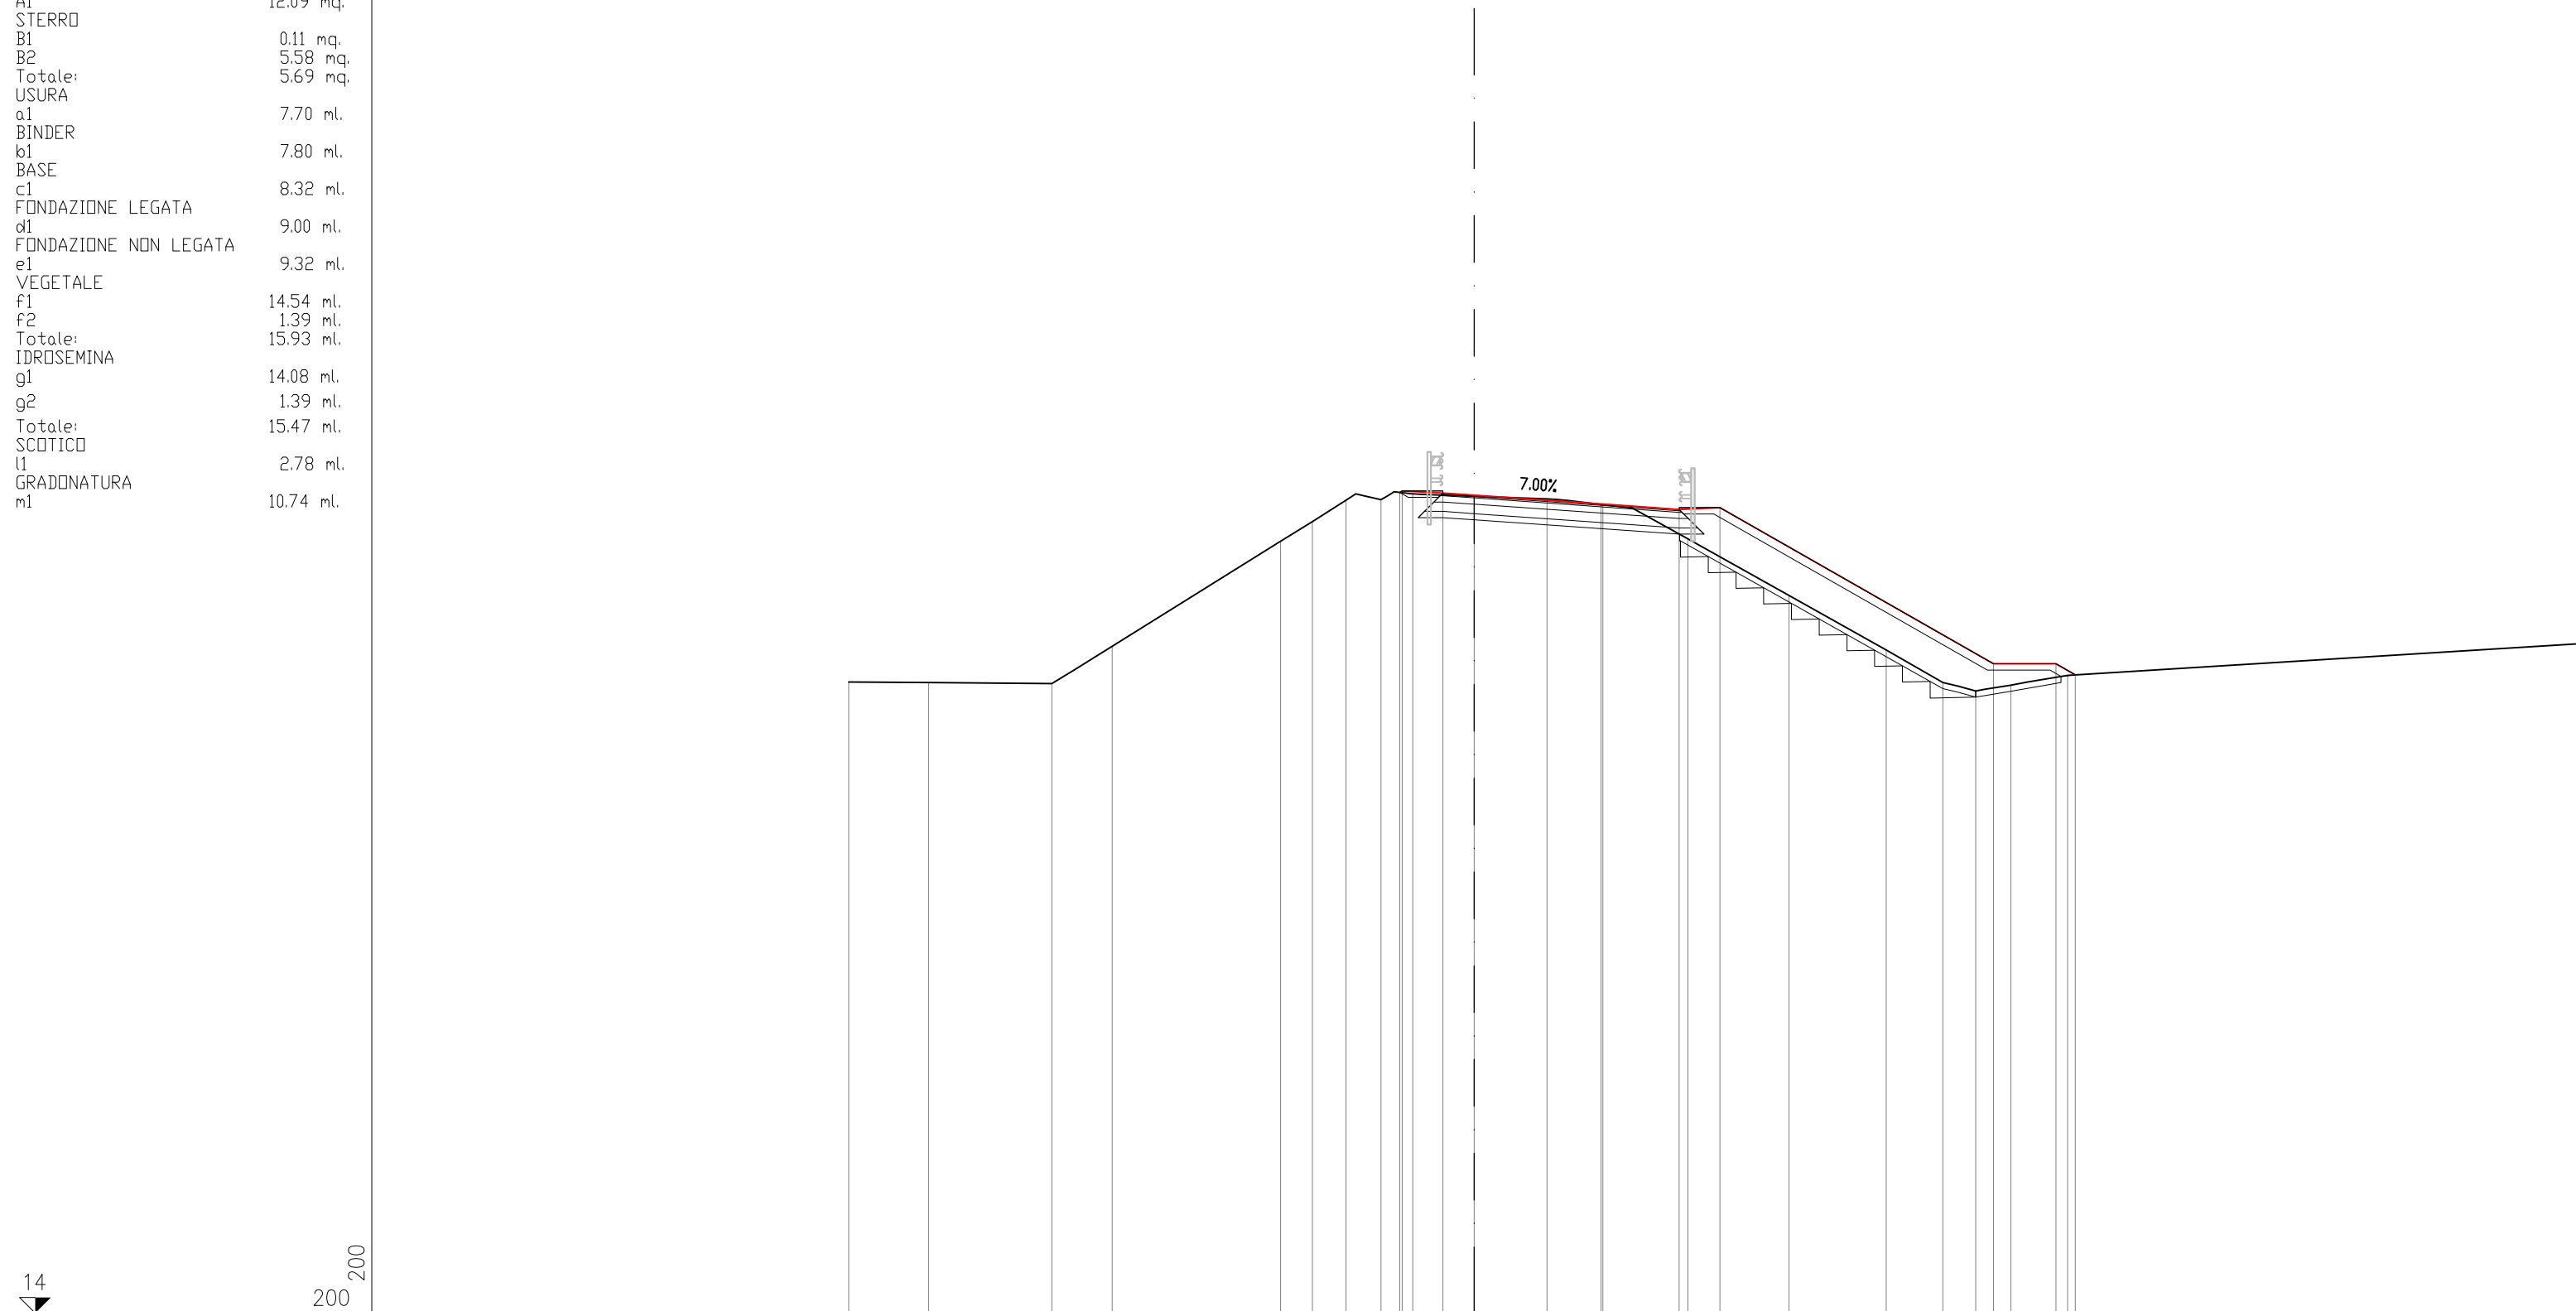


PROGRESSIVE TERRENO		-20.00	-17.45	-13.51	-11.58		-6.19	-5.17	-4.10	-2.98	-1.96		2.33	4.11	6.83	10.06	13.18	14.98	16.03	17.16	18.97	
PARZIALI TERRENO			2.55	3.94	1.92		5.39	1.02	1.07	1.12	1.02	4.29	1.78	2.72	3.23	3.12	1.80	1.05	1.13	1.81		16.28
QUOTE TERRENO		34.20	34.18	34.14	35.34		36.70	39.33	40.02	40.03	40.22		40.05	39.87	38.78	36.96	35.22	34.18	33.91	34.10	34.41	
PROGRESSIVE PROGETTO										-2.38	-2.30	-1.00	0.00	4.05	6.56	7.86				16.61	18.61	19.22
PARZIALI PROGETTO										0.08	1.30	1.00	4.05	2.51	1.30		8.75			2.00	0.61	
QUOTE PROGETTO										40.26	40.31	40.25	40.18	39.89	39.72	39.78				34.78	34.78	34.43

SEZIONE 6_2-5
PROGRESSIVA 60.00

RILEVATO	
A1	11.45 mq.
STERRO	
B1	0.19 mq.
B2	5.64 mq.
Totale:	5.83 mq.
USURA	
a1	7.60 ml.
BINDER	
b1	7.70 ml.
BASE	
c1	8.22 ml.
FONDAZIONE LEGATA	
d1	8.90 ml.
FONDAZIONE NON LEGATA	
e1	9.22 ml.
VEGETALE	
f1	12.77 ml.
f2	1.45 ml.
Totale:	14.22 ml.
IDROSEMINA	
g1	12.22 ml.
g2	1.42 ml.
Totale:	13.64 ml.
SCOTICO	
l1	1.56 ml.
l2	0.00 ml.
Totale:	1.56 ml.
GRADONATURA	
m1	10.21 ml.


14
200
200

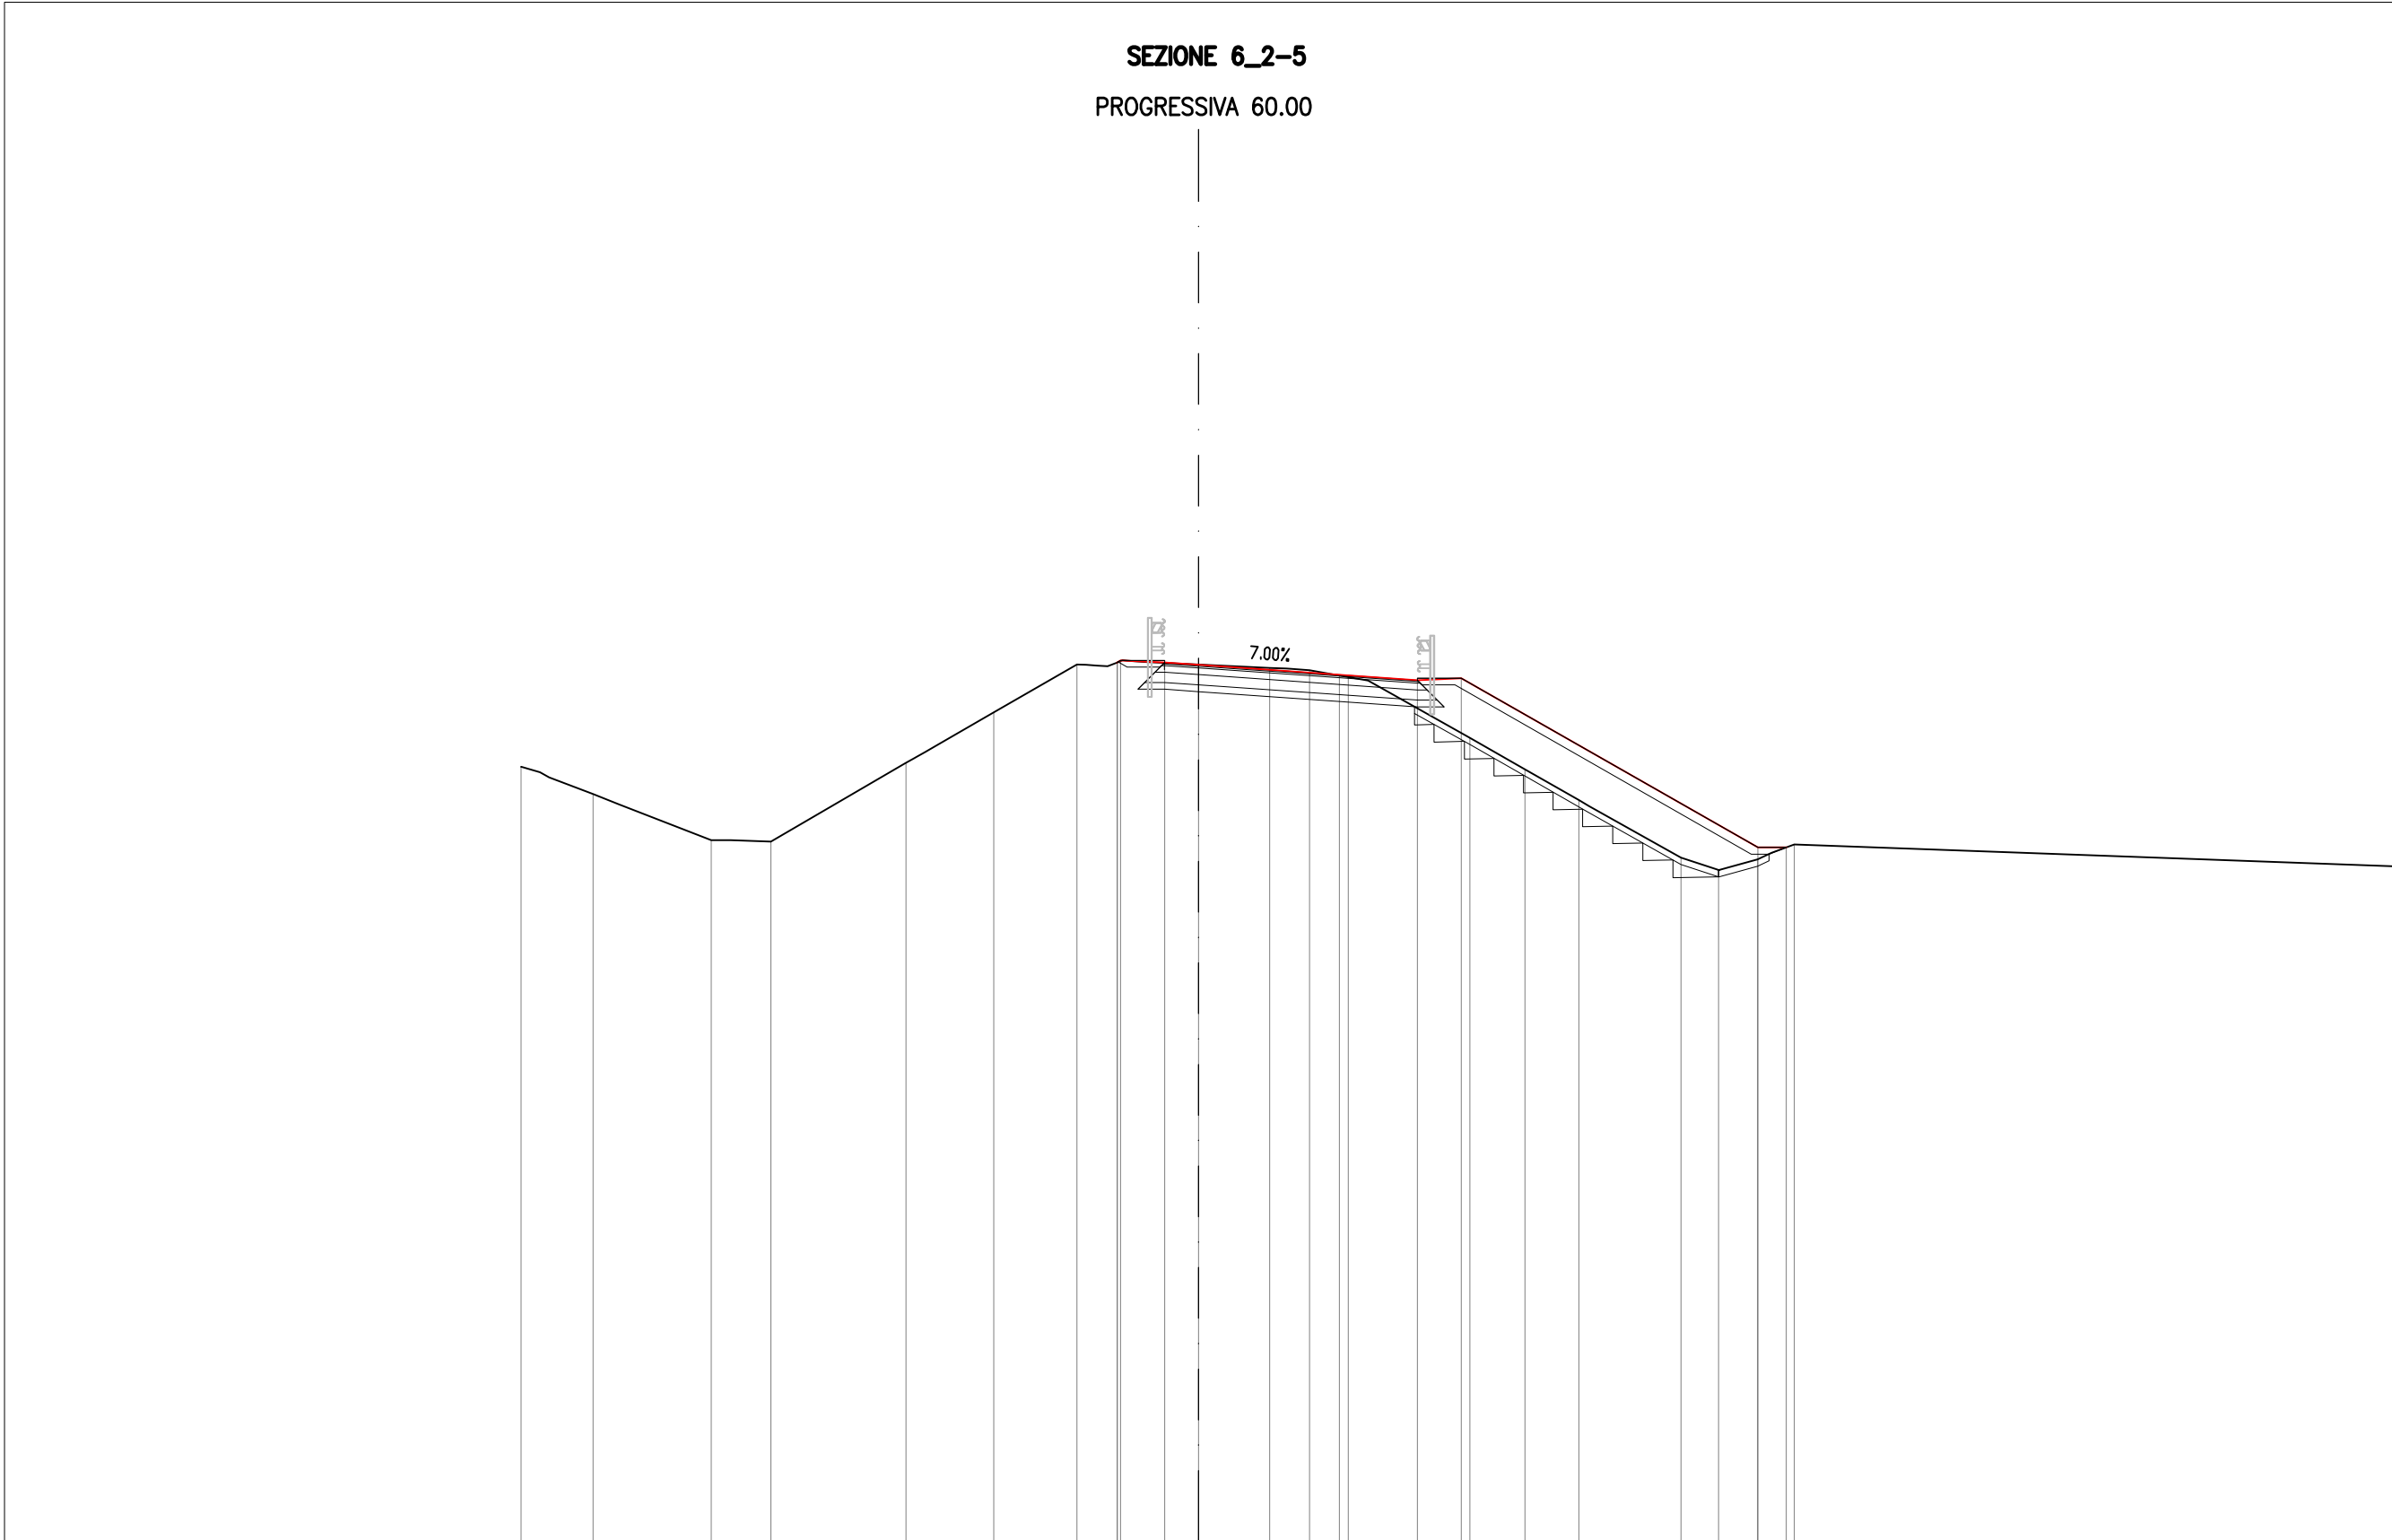

PROGRESSIVE TERRENO		-20.00	-17.88	-14.39	-12.62		-8.64	-6.04	-3.59	-2.40		2.10	3.27	4.42		8.01	9.63	11.23		14.24	15.35	16.50	17.58	
PARZIALI TERRENO		2.12	3.49	1.77	3.98		2.60	2.45	1.19	4.50		1.17	1.15	0.56	3.01	1.62	1.60	3.01		1.11	1.15	1.08	17.67	
QUOTE TERRENO		36.91	36.11	34.75	34.71		37.03	38.52	39.94	40.00		39.84	39.77	39.57		37.77	36.84	35.93		34.23	33.86	34.18	34.62	
PROGRESSIVE PROGETTO									-2.40	-2.30	-1.00	0.00		4.16	6.46	7.76						16.51	17.35	
PARZIALI PROGETTO									0.10	1.30	1.00	4.16	2.30	1.30	8.75							0.84		
QUOTE PROGETTO									40.00	40.06	40.00	39.93		39.64	39.47	39.53						34.53	34.53	

SEZIONE 6_2-6
 PROGRESSIVA 80.00


RILEVATO	
A1	12.48 mq.
STERRO	
B1	0.18 mq.
B2	5.28 mq.
Totale:	5.46 mq.
USURA	
a1	7.68 ml.
BINDER	
b1	7.78 ml.
BASE	
c1	8.30 ml.
FONDAZIONE LEGATA	
d1	8.98 ml.
FONDAZIONE NON LEGATA	
e1	9.30 ml.
VEGETALE	
f1	10.19 ml.
f2	1.42 ml.
Totale:	11.61 ml.
IDROSEMINA	
g1	9.88 ml.
g2	1.36 ml.
Totale:	11.24 ml.
SCOTICO	
l1	1.49 ml.
l2	0.00 ml.
l3	0.00 ml.
Totale:	1.49 ml.
GRADONATURA	
m1	8.97 ml.

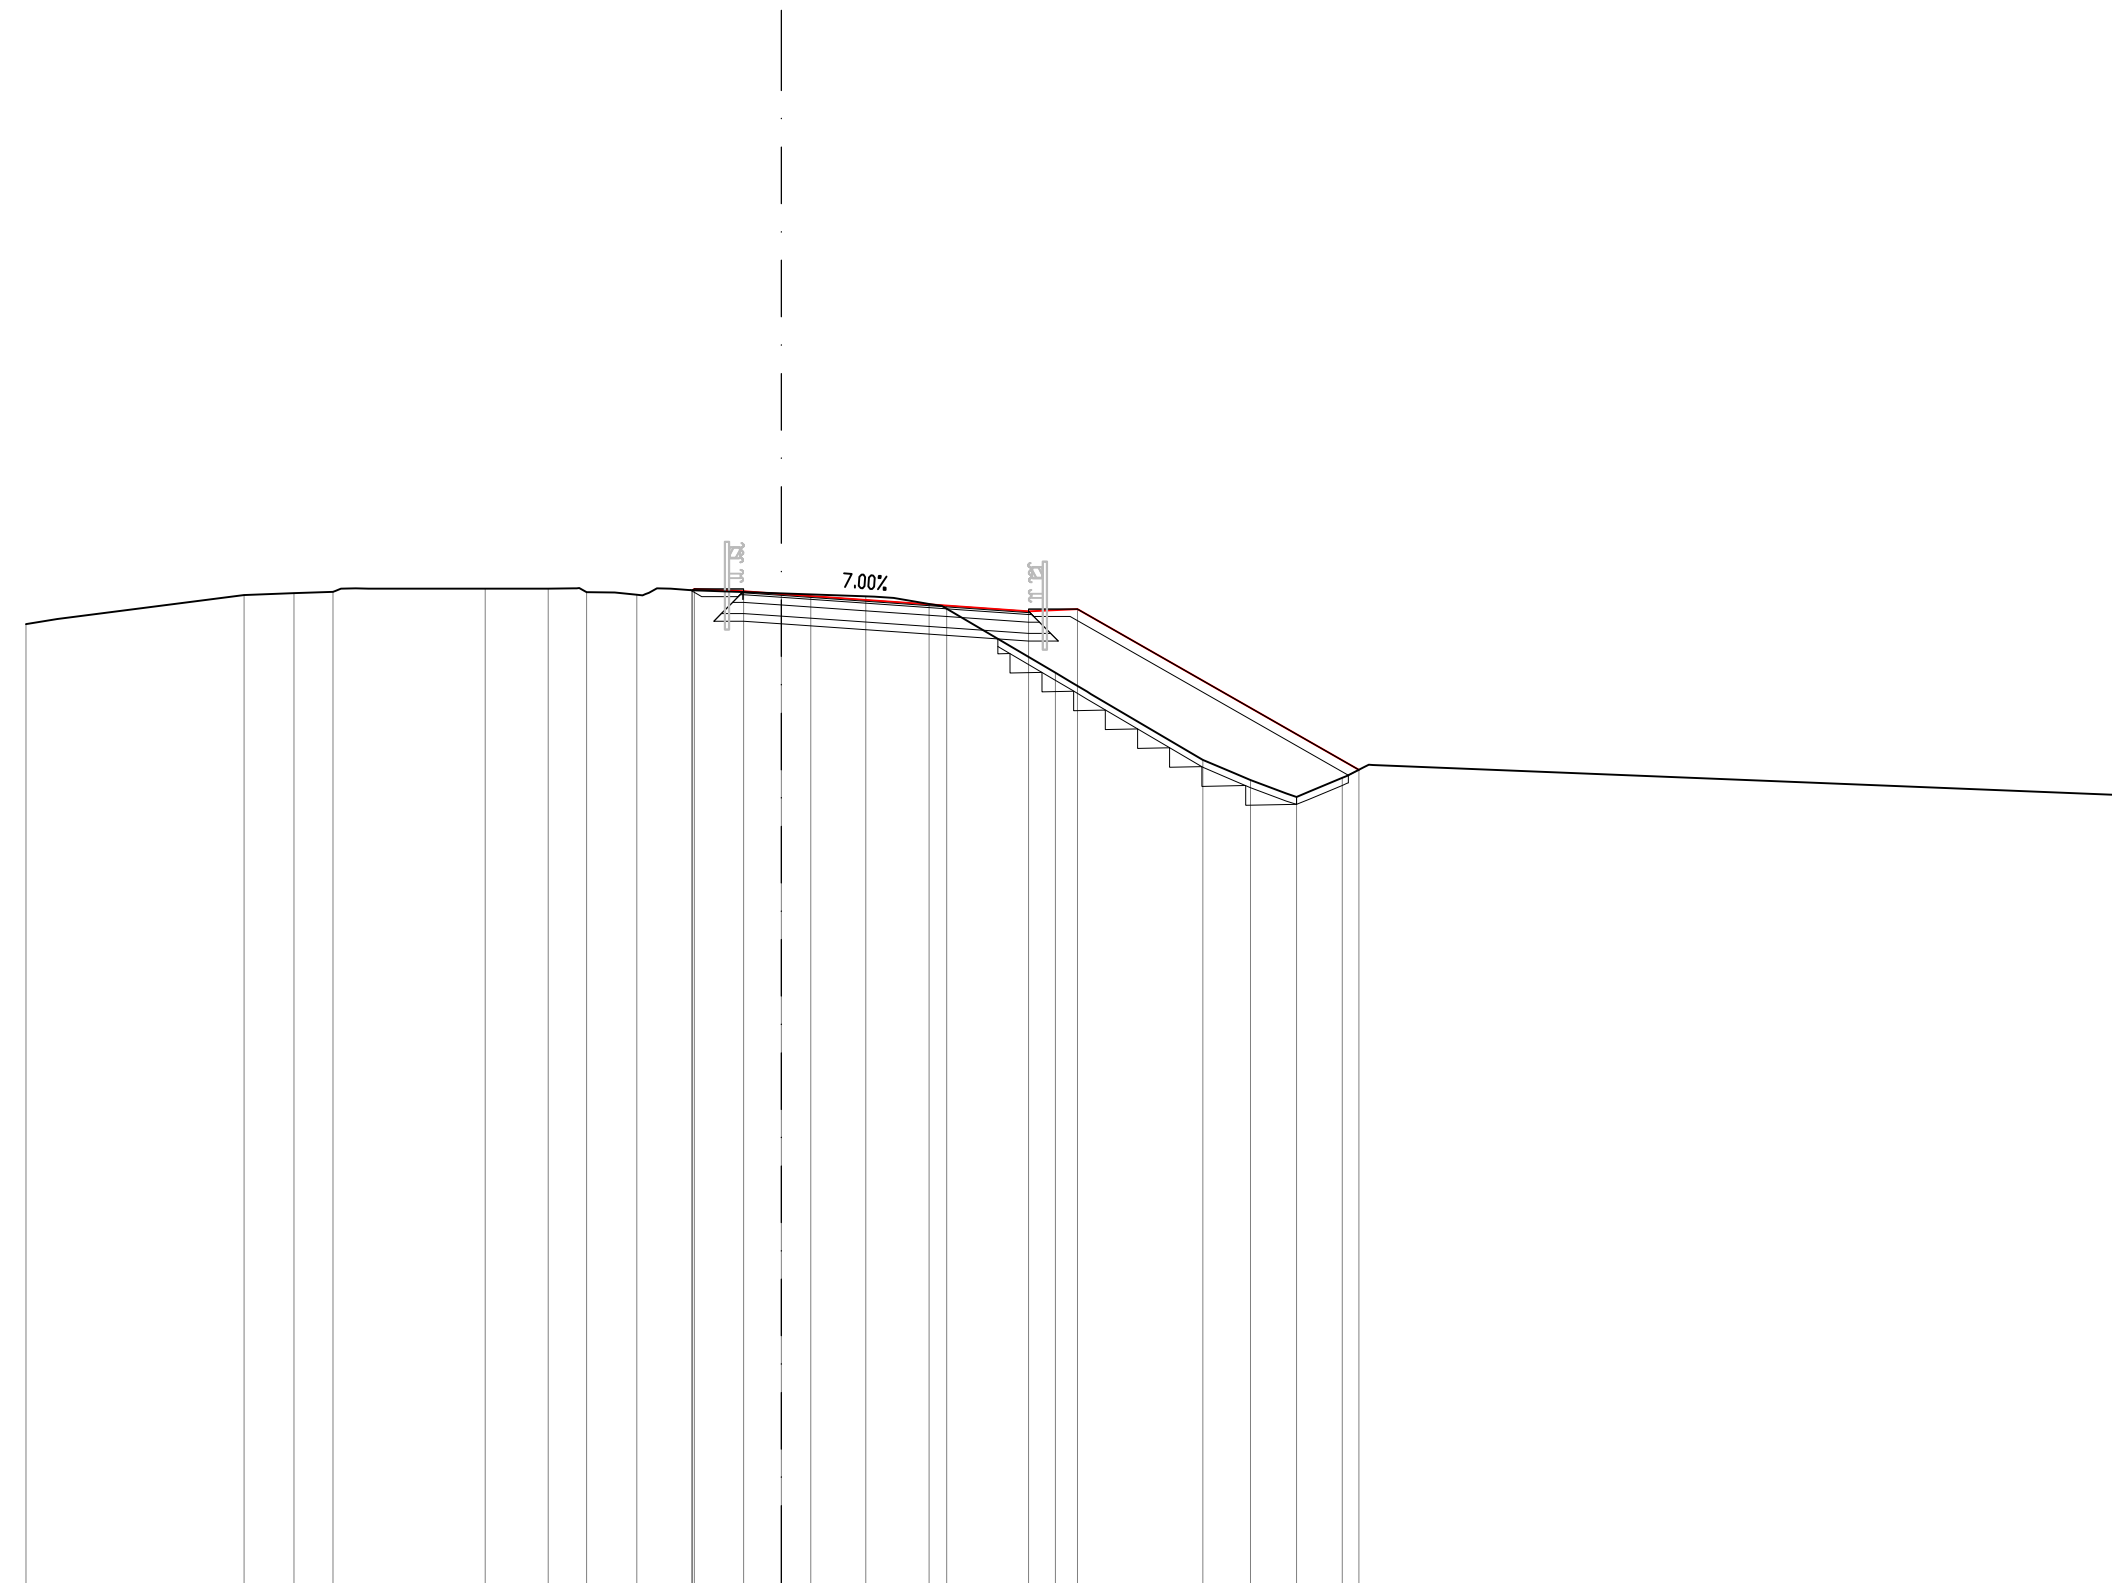

PROGRESSIVE TERRENO		-20.00		-14.22	-12.91	-11.87		-7.84	-6.17	-5.16	-3.83	-2.37		0.78	2.23	3.91		7.26		11.16	12.42	13.64	14.85	
PARZIALI TERRENO			5.78	1.31	1.04		4.03	1.67	1.01	1.33	1.46	3.15	1.45	1.68	3.35		3.90		0.81	1.40	1.48		20.40	
QUOTE TERRENO		38.48		39.25	39.30	39.34		39.42	39.42	39.33	39.26	39.38		39.27	39.22	39.01		37.19		34.89	34.35	33.90	34.40	
PROGRESSIVE PROGETTO												-2.35	-2.30	-1.00	0.00		4.38		6.54	7.84			15.29	
PARZIALI PROGETTO												0.05	1.30	1.00		4.38		2.16	1.30		7.45			
QUOTE PROGETTO												39.38	39.41	39.35	39.28		38.97		38.82	38.88			34.62	

SEZIONE 6_2-7
PROGRESSIVA 100.90


- RILEVATO
- A1 11.00 mq.
- STERRO
- B1 4.64 mq.
- USURA
- a1 7.97 ml.
- BINDER
- b1 8.02 ml.
- BASE
- c1 8.28 ml.
- FONDAZIONE LEGATA
- d1 8.62 ml.
- FONDAZIONE NON LEGATA
- e1 8.78 ml.
- VEGETALE
- f1 8.46 ml.
- IDROSEMINA
- g1 8.15 ml.
- SCOTICO
- l1 1.42 ml.
- GRADONATURA
- m1 8.15 ml.

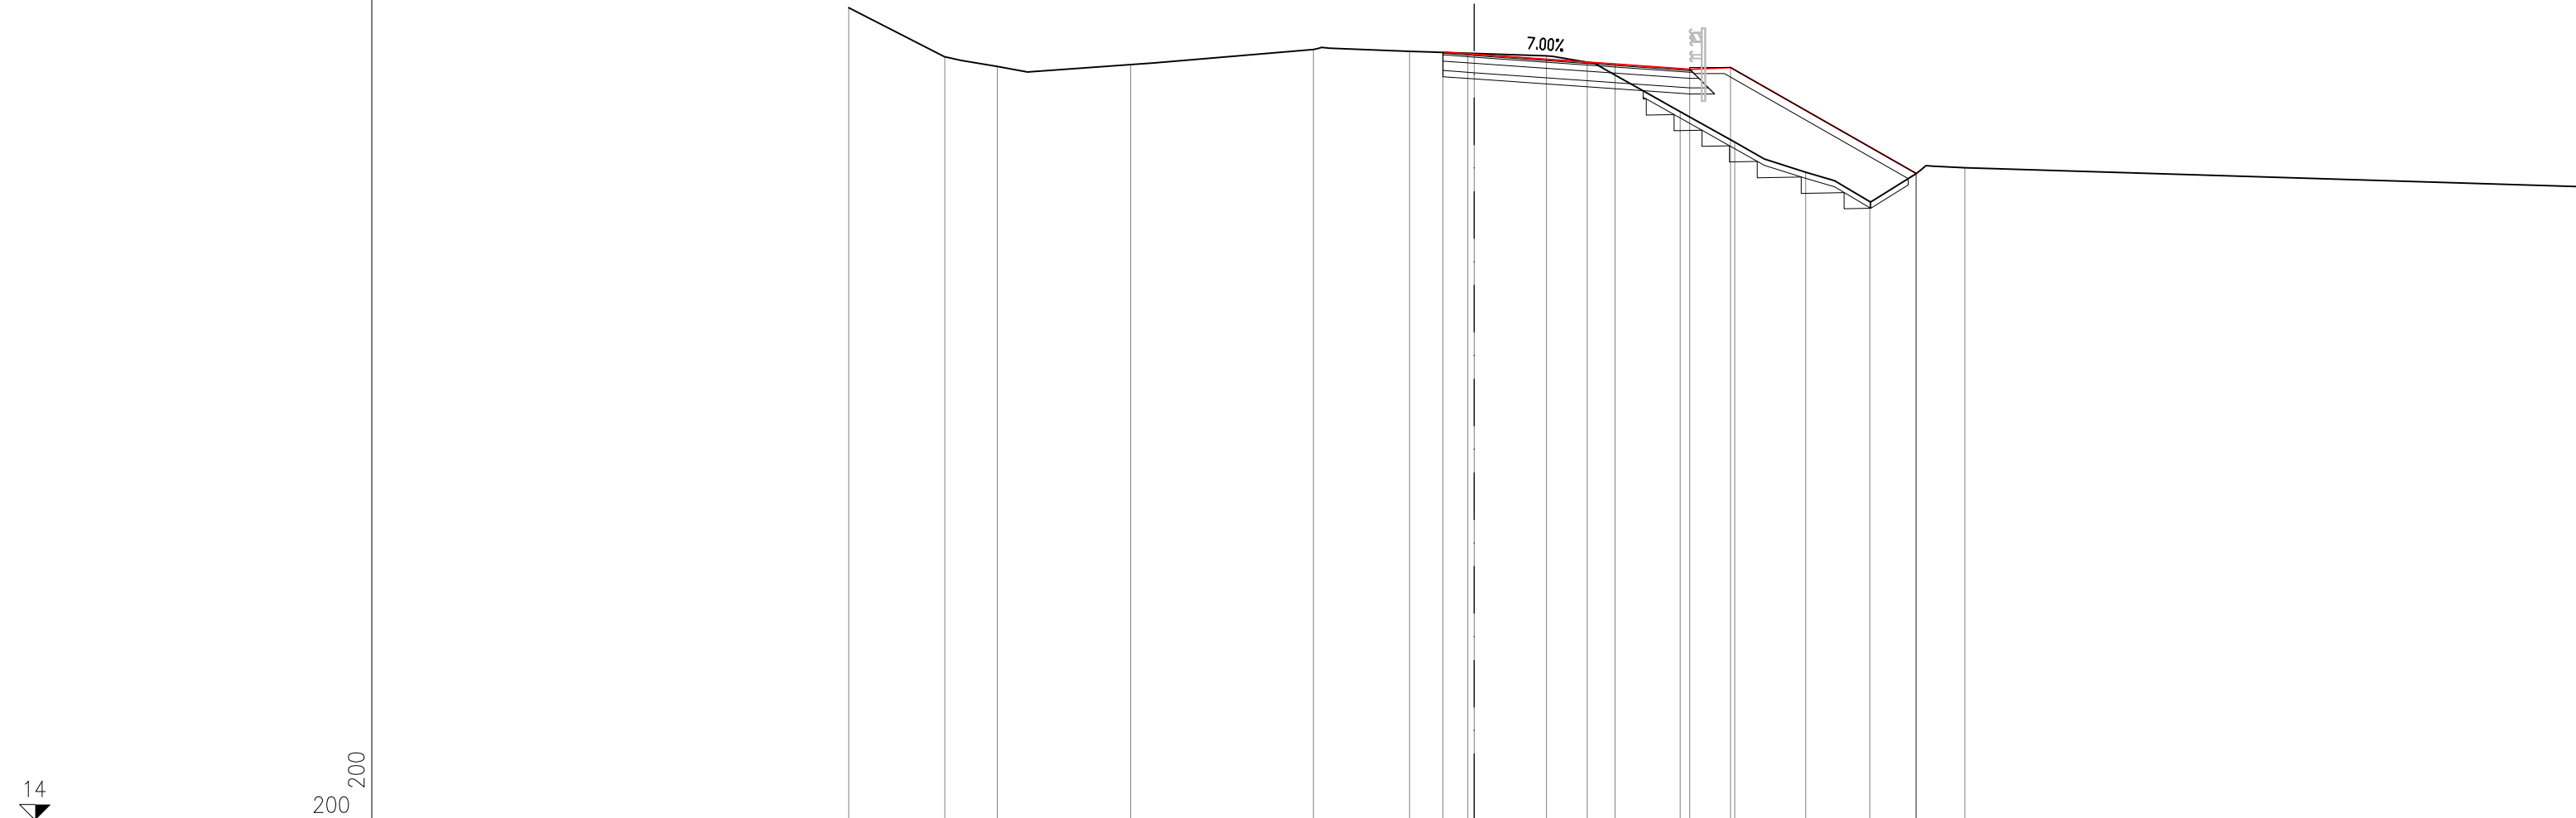

PROGRESSIVE TERRENO	-20.00	-16.93	-15.25	-10.99	-5.14	-2.07	-0.20	2.31	3.62	6.59	8.33	10.60	12.65	14.13	15.69			
PARZIALI TERRENO		3.07	1.68	4.26	5.85	3.07	1.87	2.51	0.20	1.11	2.97	1.74	0.95	1.32	2.05	1.48	1.56	19.56
QUOTE TERRENO	40.01	38.43	38.13	38.18	38.67	38.61	38.55	38.46	38.26	36.68	35.70	34.74	33.80	34.68	34.88			
PROGRESSIVE PROGETTO							-1.00	0.00		4.50	6.89	8.19		14.14				
PARZIALI PROGETTO							1.00	4.50		2.39	1.30	5.95						
QUOTE PROGETTO							38.59	38.52	38.20	38.03	38.09			34.70				

SEZIONE 6_2-8
PROGRESSIVA 106.81

- RILEVATO
- A1 11.26 mq.
- STERRO
- B1 4.46 mq.
- USURA
- a1 8.20 ml.
- BINDER
- b1 8.25 ml.
- BASE
- c1 8.51 ml.
- FONDAZIONE LEGATA
- d1 8.85 ml.
- FONDAZIONE NON LEGATA
- e1 9.01 ml.
- VEGETALE
- f1 8.10 ml.
- IDROSEMINA
- g1 7.78 ml.
- SCOTICO
- l1 1.50 ml.
- GRADONATURA
- m1 8.13 ml.

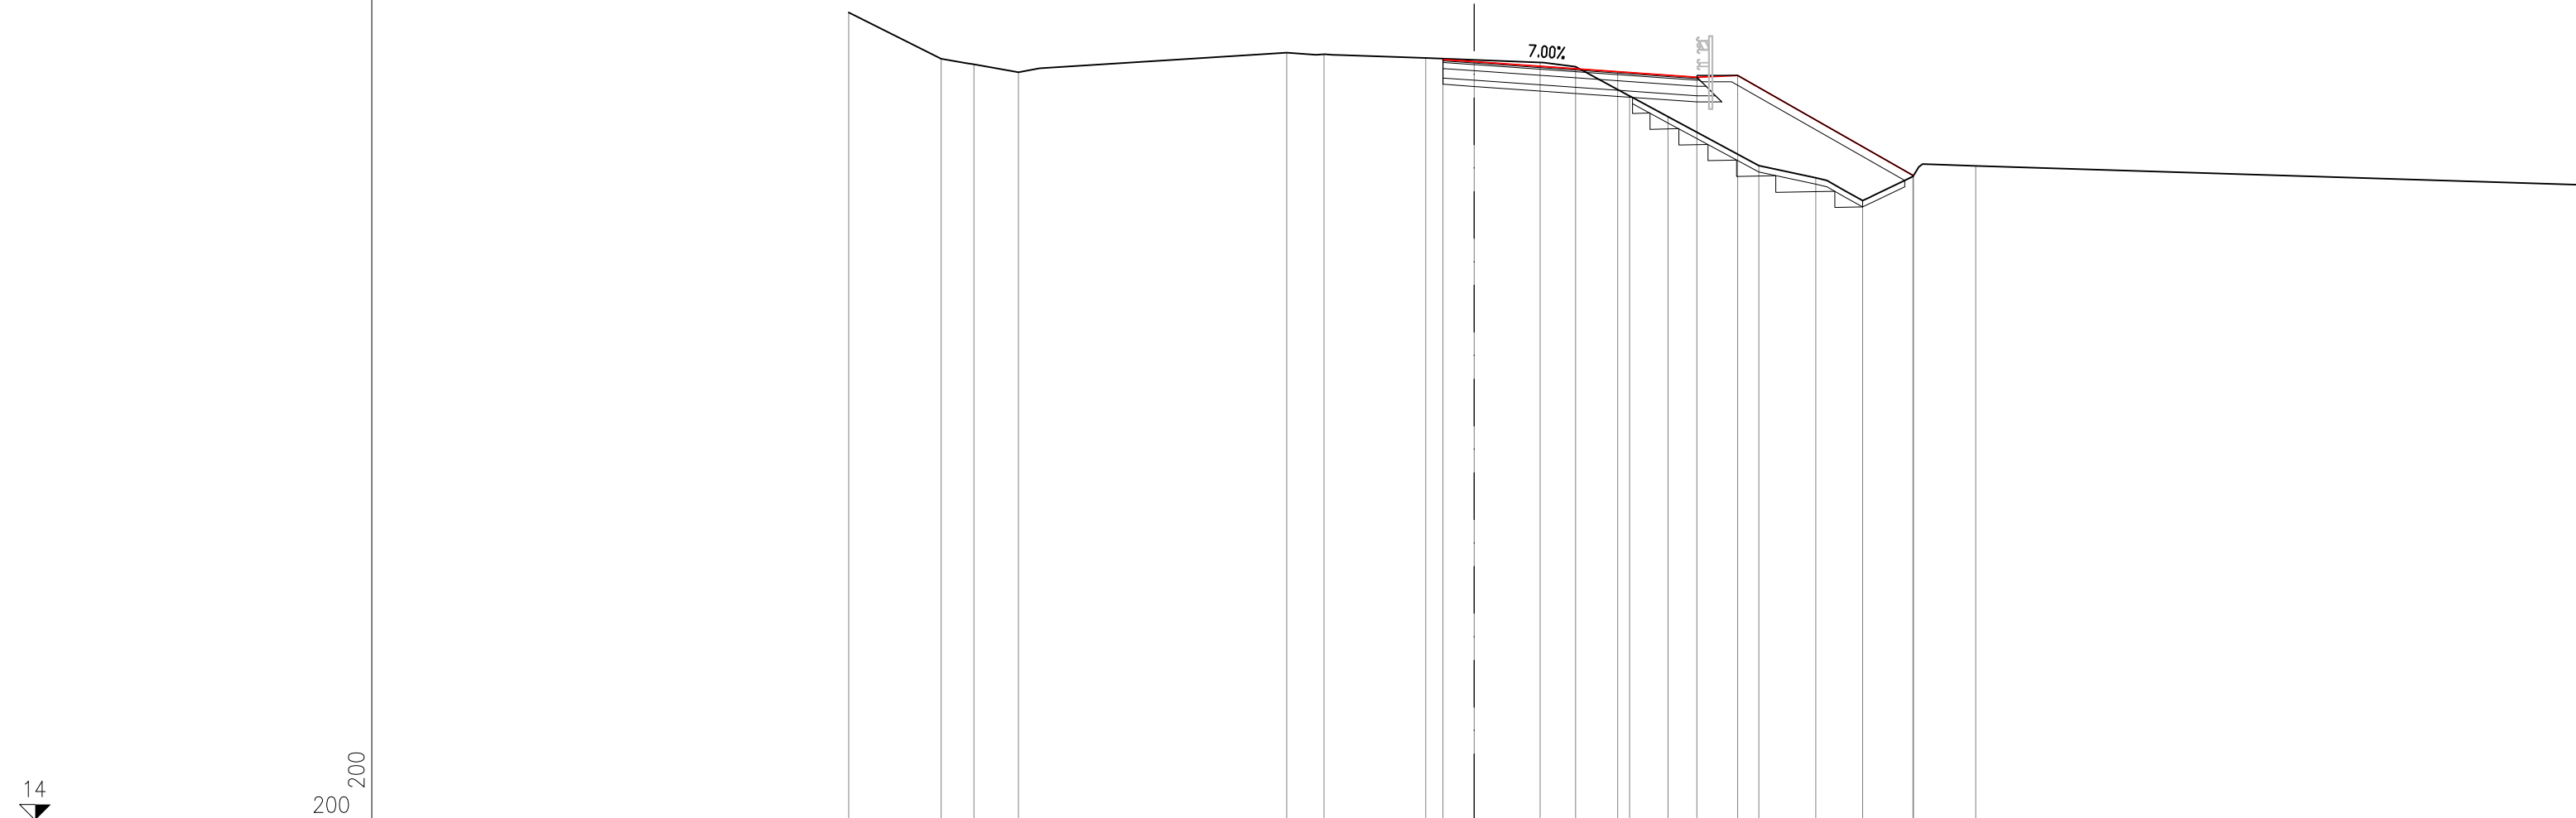


PROGRESSIVE TERRENO	-20.00	-17.05	-15.99	-14.57		-6.00	-4.80	-1.55		2.11	3.24	4.97	6.20	9.10	10.92	12.42	14.03	16.04	
PARZIALI TERRENO		2.95	1.06	1.42	8.57	1.20	3.25	0.22	3.44	1.13	1.73	1.23	2.90	1.82	1.50	1.61	2.01	19.21	
QUOTE TERRENO	39.85	38.37	38.19	37.94		38.57	38.52	38.40		38.25	38.12	37.18	36.52	34.95	34.56	33.83	34.60	34.94	
PROGRESSIVE PROGETTO								-1.00	0.00			4.59	7.12	8.42			14.05		
PARZIALI PROGETTO								1.00		4.59		2.53	1.30		5.63				
QUOTE PROGETTO								38.35	38.28			37.95	37.78	37.84			34.63		

SEZIONE 6_2-9

PROGRESSIVA 120.00


- RILEVATO
- A1 10.53 mq.
- STERRO
- B1 4.19 mq.
- USURA
- a1 8.23 ml.
- BINDER
- b1 8.28 ml.
- BASE
- c1 8.54 ml.
- FONDAZIONE LEGATA
- d1 8.88 ml.
- FONDAZIONE NON LEGATA
- e1 9.04 ml.
- VEGETALE
- f1 6.56 ml.
- IDROSEMINA
- g1 6.25 ml.
- SCOTICO
- l1 1.73 ml.
- GRADONATURA
- m1 7.07 ml.

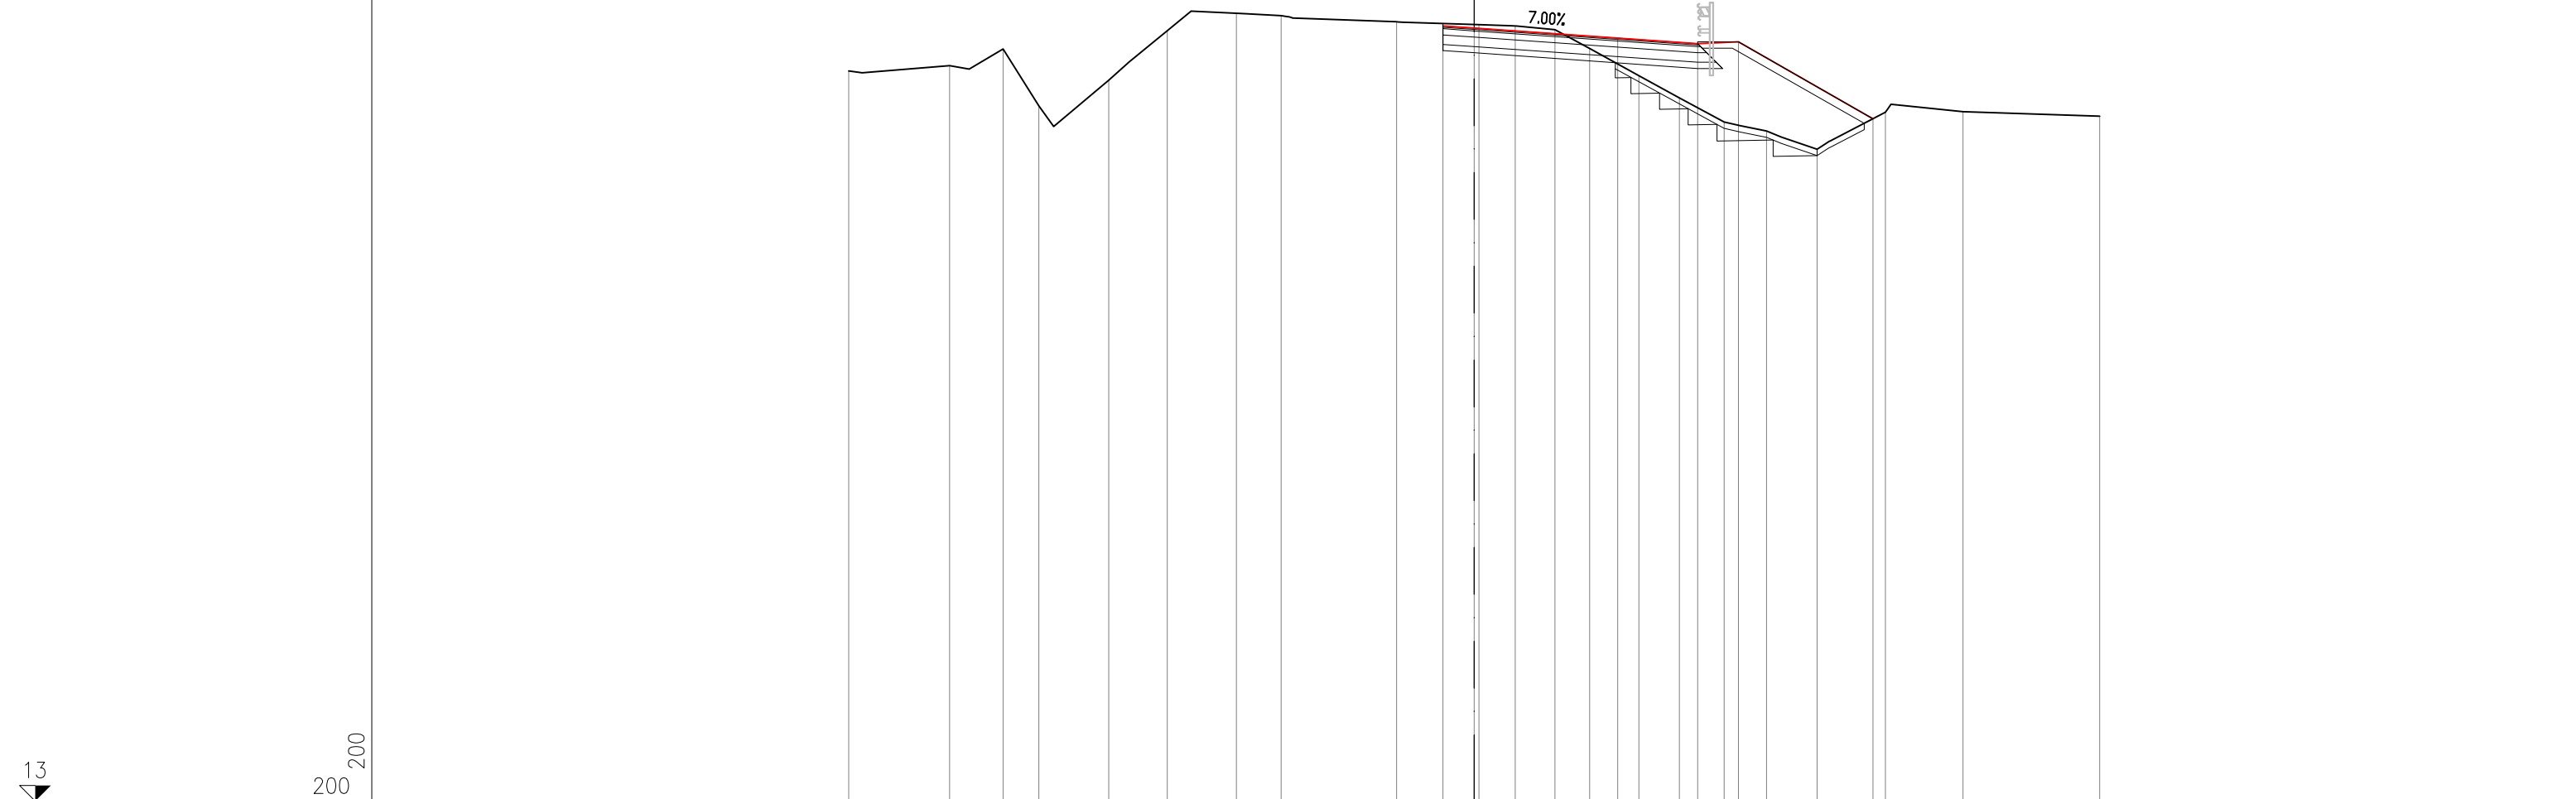

PROGRESSIVE TERRENO	-20.00	-16.78	-15.07	-13.92	-11.69	-9.82	-7.60	-6.18	-2.49	0.15	1.31	2.58	3.69	5.27	6.56	7.99	9.35	10.96	13.15	15.63	20.00			
PARZIALI TERRENO		3.22	1.71	1.15	0.47	1.75	1.87	0.77	1.45	1.42	0.22	3.47	2.64	1.16	1.27	1.11	1.58	1.29	1.43	1.36	1.61	2.19	2.48	4.37
QUOTE TERRENO	36.37	36.54	37.07	35.25	36.08	37.66	38.22	38.14	37.94	37.85	37.81	37.69	37.09	36.22	35.51	34.73	34.45	33.86	35.05	35.07	34.92			
PROGRESSIVE PROGETTO										-1.00	0.00			4.59	7.15	8.45			12.75					
PARZIALI PROGETTO										1.00	4.59	2.56	1.30	4.30										
QUOTE PROGETTO										37.81	37.74		37.42	37.24	37.30	34.84								

SEZIONE 6_2-10
PROGRESSIVA 134.84


RILEVATO	
A1	10.17 mq.
STERRO	
B1	2.09 mq.
USURA	
a1	7.73 ml.
BINDER	
b1	7.78 ml.
BASE	
c1	8.04 ml.
FONDAZIONE LEGATA	
d1	8.38 ml.
FONDAZIONE NON LEGATA	
e1	8.54 ml.
VEGETALE	
f1	4.32 ml.
IDROSEMINA	
g1	4.05 ml.
SCOTICO	
l1	2.52 ml.
GRADONATURA	
m1	6.39 ml.

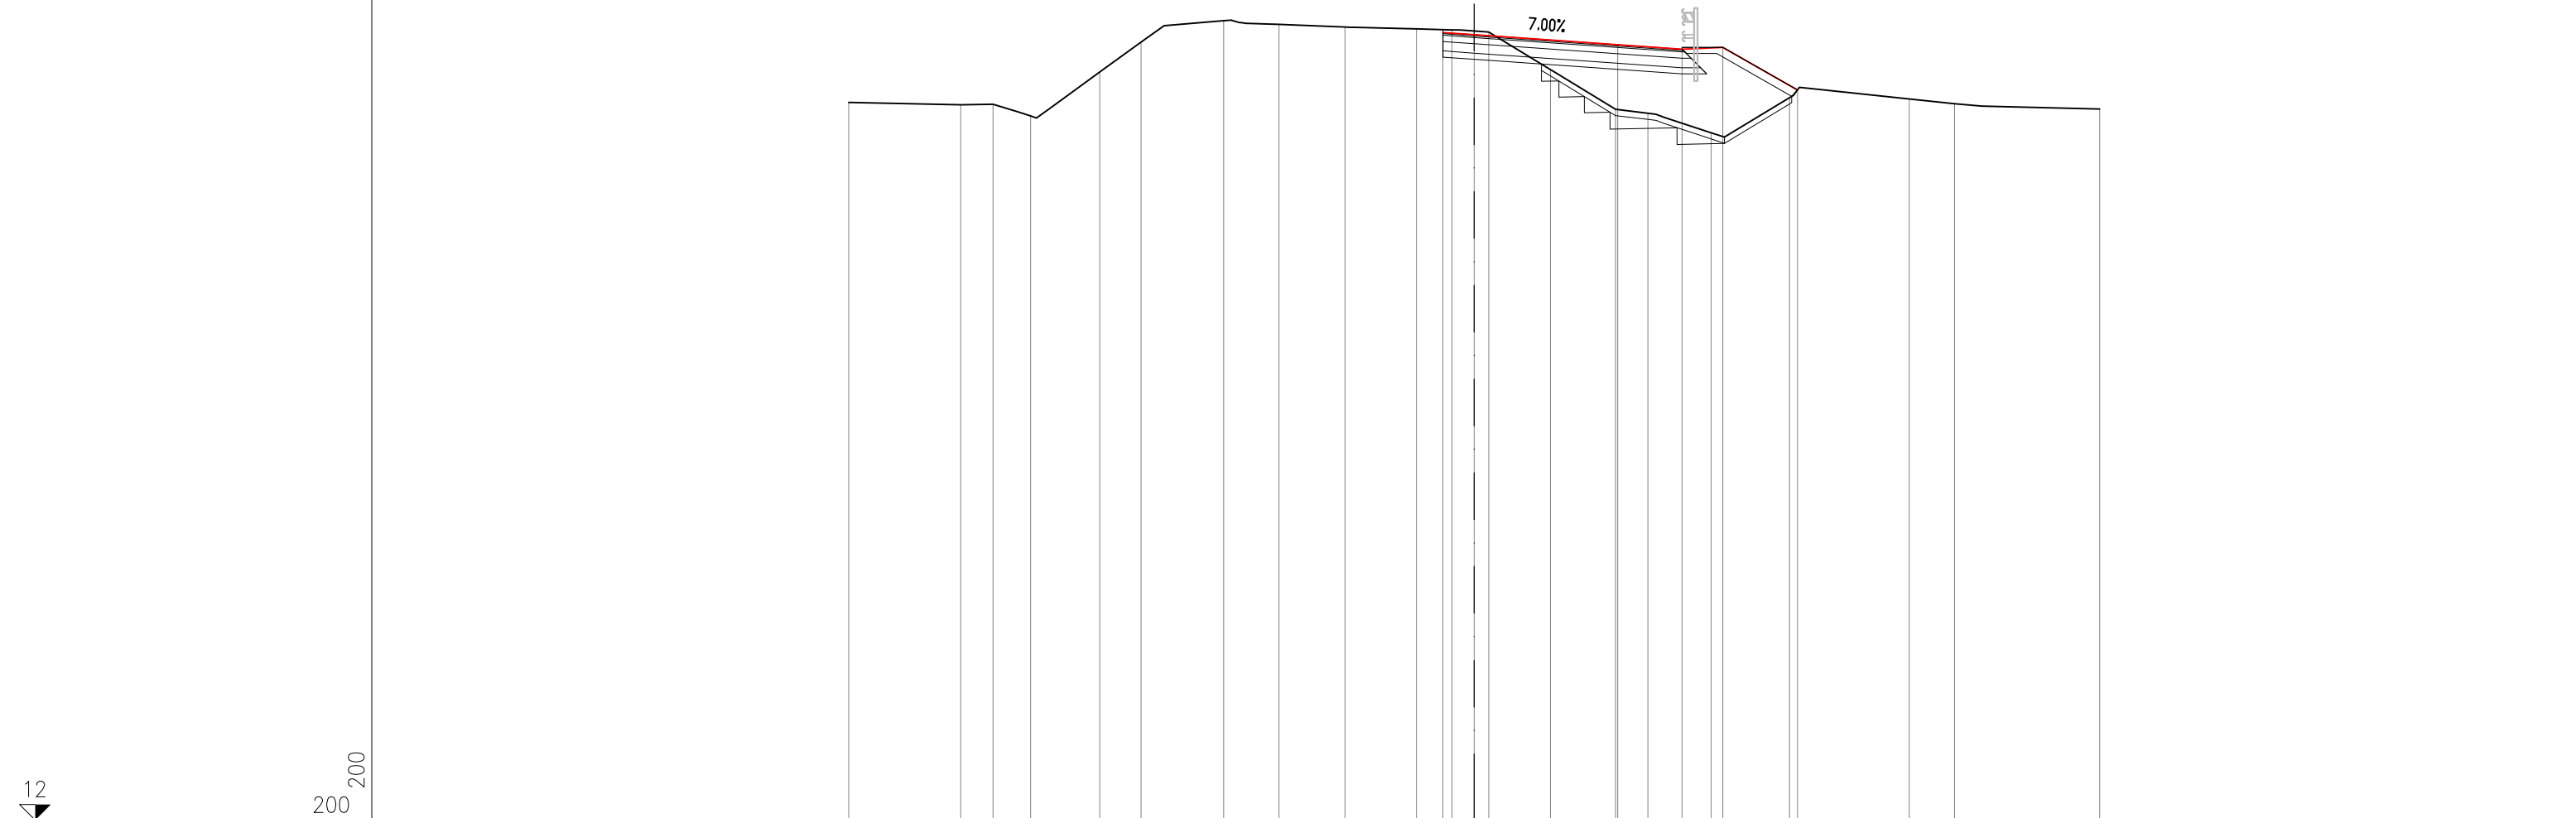

PROGRESSIVE TERRENO	-20.00	-16.42	-15.38	-14.19	-11.98	-10.65	-8.01	-6.24	-4.14	-1.85	-0.71	0.47	2.44	4.52	5.55	7.58	10.08	13.91	15.36	20.00			
PARZIALI TERRENO		3.58	1.04	1.19	0.19	2.02	1.33	2.64	0.69	1.08	2.10	0.26	2.03	1.14	1.18	1.97	2.08	1.03	2.03	2.50	3.83	1.45	4.64
QUOTE TERRENO	34.98	34.90	34.91	34.55	35.94	36.90	37.59	37.47	37.39	37.32	37.30	37.23	36.02	34.75	34.63	34.00	35.12	35.09	34.93	34.76			
PROGRESSIVE PROGETTO										-1.00	0.00			4.59	6.65	7.95	10.33						
PARZIALI PROGETTO										1.00		4.59		2.06	1.30	2.38							
QUOTE PROGETTO										37.21	37.14		36.82	36.68	36.74	35.37							

SEZIONE 6_2-11
 PROGRESSIVA 140.00

- RILEVATO
- A1 8.45 mq.
- STERRO
- B1 1.27 mq.
- USURA
- a1 7.72 ml.
- BINDER
- b1 7.77 ml.
- BASE
- c1 8.03 ml.
- FONDAZIONE LEGATA
- d1 8.37 ml.
- FONDAZIONE NON LEGATA
- e1 8.53 ml.
- VEGETALE
- f1 4.33 ml.
- IDROSEMINA
- g1 3.67 ml.
- SCOTICO
- l1 3.37 ml.
- GRADONATURA
- m1 5.66 ml.

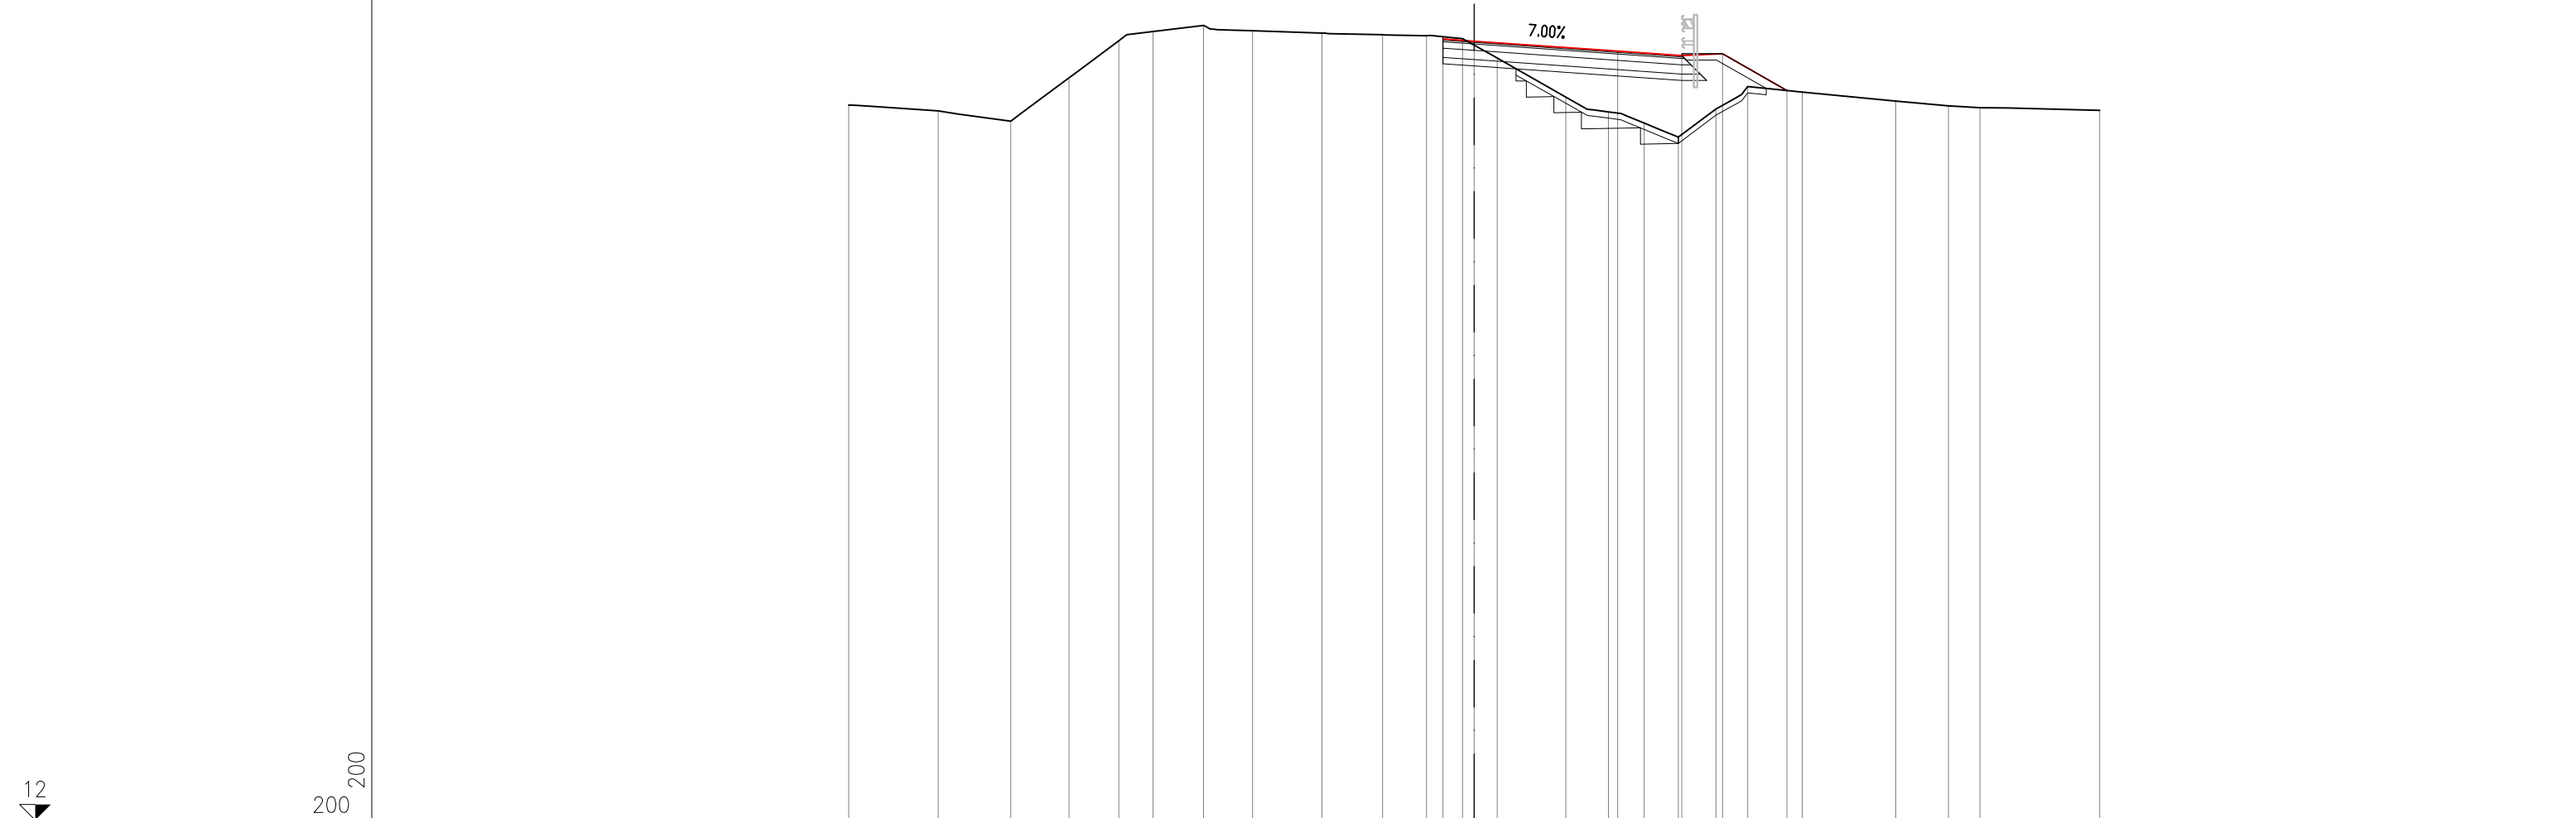

PROGRESSIVE TERRENO	-20.00	-17.14	-14.82	-12.96	-11.36	-10.27	-8.65	-7.09	-4.87	-2.93	-1.53	-0.37	0.74	2.93	4.30	5.44	6.52	7.73	8.75	10.49	13.48	15.17	16.17	20.00		
PARZIALI TERRENO		2.86	2.32	1.86	0.46	1.44	0.25	2.46	1.56	2.22	1.94	1.40	1.16	1.11	2.19	0.69	1.08	0.74	1.08	1.21	1.02	1.74	2.99	1.69	1.00	3.83
QUOTE TERRENO	34.89	34.70	34.38	35.76	36.95	37.24	37.44	37.27	37.19	37.14	37.11	37.02	36.39	35.15	34.67	34.31	33.86	34.76	35.48	35.30	35.02	34.86	34.80	34.72		
PROGRESSIVE PROGETTO											-1.00	0.00			4.59		6.64	7.94	10.00							
PARZIALI PROGETTO											1.00			4.59		2.05	1.30	2.06								
QUOTE PROGETTO											37.00	36.93			36.61		36.47	36.53	35.35							

SEZIONE 6_2-12
PROGRESSIVA 162.88


RILEVATO	
A1	3.97 mq.
A2	0.70 mq.
Totale:	4.67 mq.
STERRO	
B1	0.34 mq.
USURA	
a1	7.15 ml.
BINDER	
b1	7.25 ml.
BASE	
c1	7.77 ml.
FONDAZIONE LEGATA	
d1	8.45 ml.
FONDAZIONE NON LEGATA	
e1	8.77 ml.
VEGETALE	
f1	3.59 ml.
f2	4.62 ml.
Totale:	8.21 ml.
IDROSEMINA	
g1	3.00 ml.
g2	4.14 ml.
Totale:	7.14 ml.
SCOTICO	
l1	1.49 ml.
l2	1.69 ml.
Totale:	3.18 ml.
GRADONATURA	
m1	5.31 ml.



PROGRESSIVE TERRENO	-20.00	-18.35	-16.67	-14.81	-12.74	-11.61	-10.36	-8.86	-7.81	-6.63	-5.31	-3.96	-2.82	-1.58		2.32				12.14			19.62	20.00
PARZIALI TERRENO	1.65	1.68	1.86	2.07	1.13	1.25	1.50	1.04	1.18	1.32	1.35	1.14	1.24	3.90		9.82			7.48			0.38		
QUOTE TERRENO	36.14	36.17	36.18	36.21	36.23	36.26	36.35	36.46	35.88	35.25	34.79	34.51	33.86	34.62		35.08				34.67			34.65	34.64
PROGRESSIVE PROGETTO											-4.77		-2.30	-1.00	0.00		4.52							
PARZIALI PROGETTO											2.47		1.30	1.00		4.52		1.50		1.30		1.48		
QUOTE PROGETTO											34.73		36.14	36.08	36.01		35.69		35.59		35.65		34.81	

SEZIONE 6_2-14
PROGRESSIVA 197.54

RILEVATO	
A1	0.47 mq.
A2	4.47 mq.
Totale:	4.94 mq.
STERRO	
B1	0.10 mq.
USURA	
a1	7.04 ml.
BINDER	
b1	7.14 ml.
BASE	
c1	7.66 ml.
FONDAZIONE LEGATA	
d1	8.34 ml.
FONDAZIONE NON LEGATA	
e1	8.66 ml.
VEGETALE	
f1	4.94 ml.
f2	1.30 ml.
Totale:	6.24 ml.
IDROSEMINA	
g1	4.38 ml.
g2	1.30 ml.
Totale:	5.68 ml.
SCOTICO	
l1	9.53 ml.
l2	0.62 ml.
Totale:	10.15 ml.

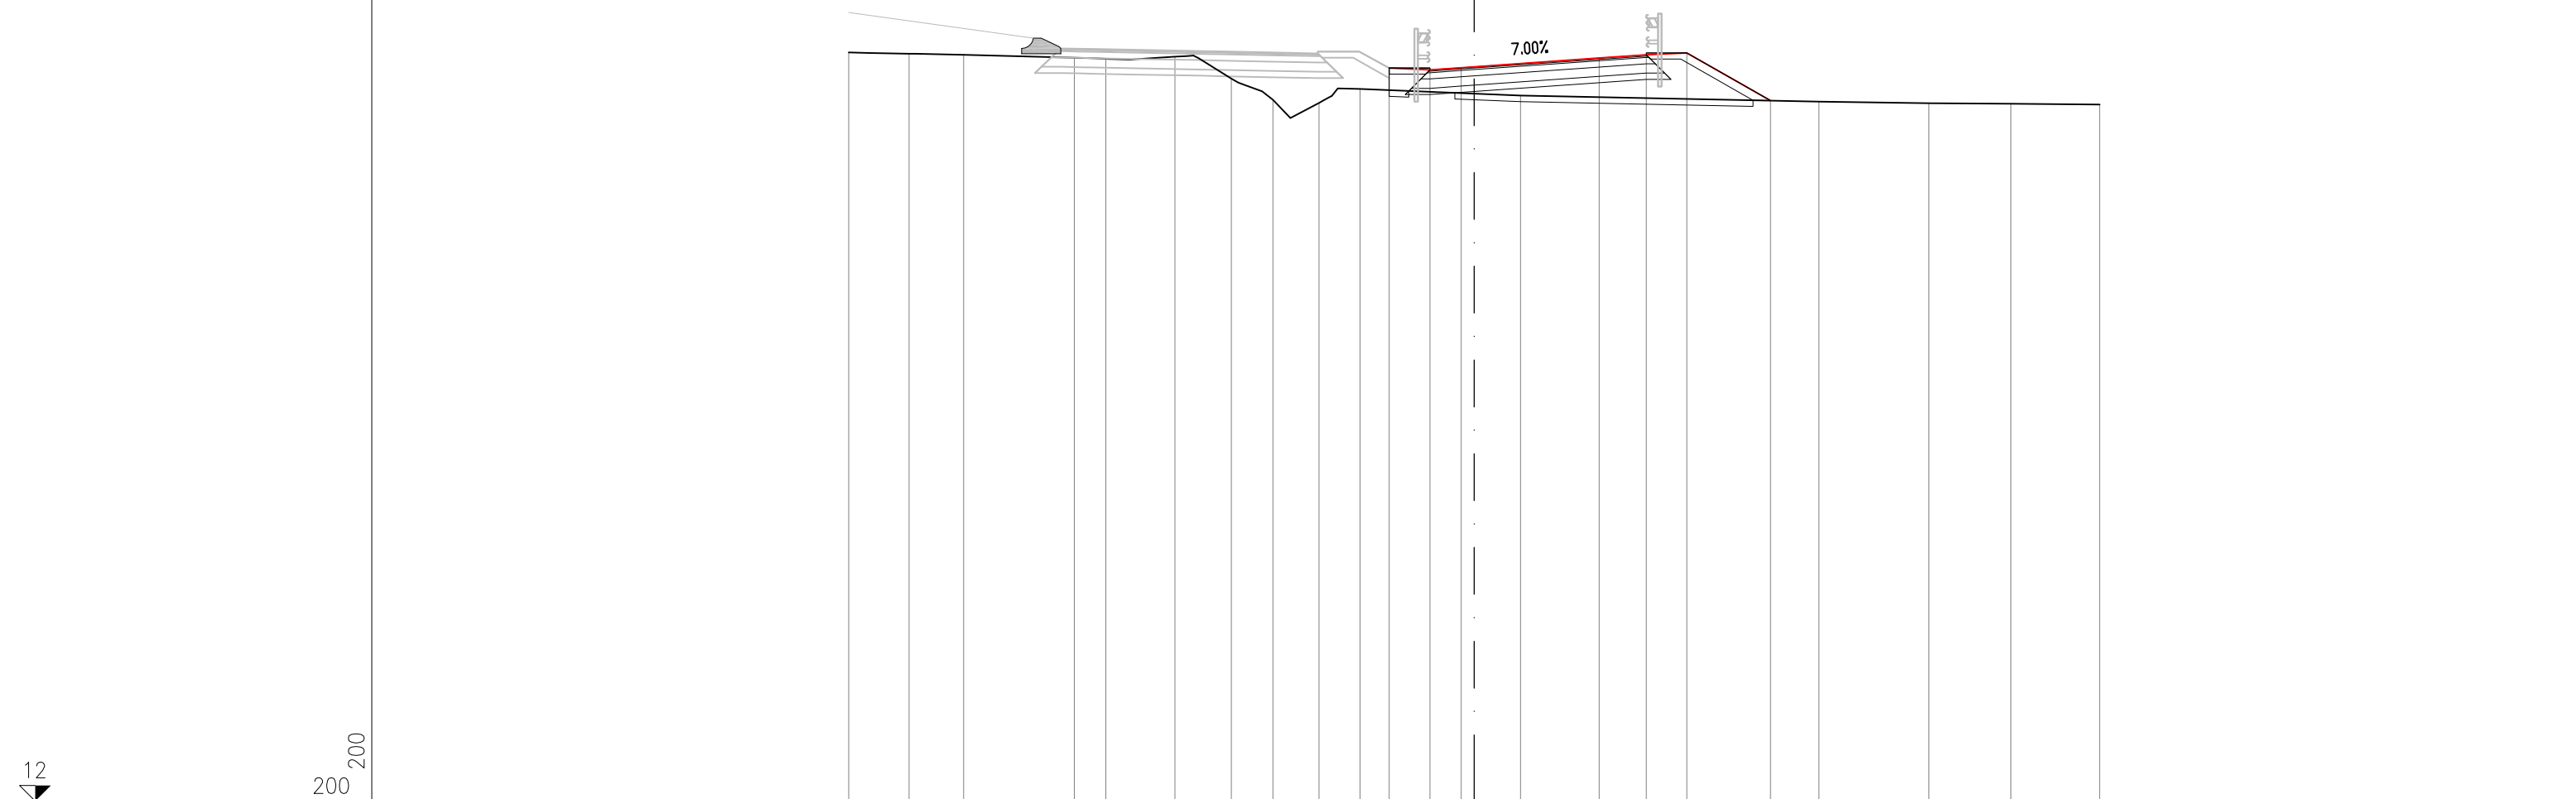

PROGRESSIVE TERRENO	-20.00	-18.07	-16.33	-12.79	-11.78	-9.57	-7.77	-6.43	-4.96	-3.65	1.48	11.03	14.53	17.16	20.00		
PARZIALI TERRENO	1.93	1.74	3.54	1.01	2.21	0.59	1.21	1.34	1.47	1.31	5.13	9.55	3.50	2.63	2.84		
QUOTE TERRENO	35.97	35.92	35.89	35.80	35.76	35.83	35.13	34.45	34.35	34.79	34.59	34.39	34.34	34.32	34.30		
PROGRESSIVE PROGETTO											-2.71	-1.41	-0.41	4.00	5.50	6.80	9.47
PARZIALI PROGETTO											1.30	1.00	4.41	1.50	1.30	2.67	
QUOTE PROGETTO											35.47	35.41	35.48	35.79	35.89	35.95	34.42

SEZIONE 6_2-15

PROGRESSIVA 215.21


RILEVATO	
A1	0.51 mq.
A2	0.73 mq.
Totale:	1.24 mq.
STERRO	
B1	1.01 mq.
USURA	
a1	6.78 ml.
BINDER	
b1	6.88 ml.
BASE	
c1	7.40 ml.
FONDAZIONE LEGATA	
d1	8.08 ml.
FONDAZIONE NON LEGATA	
e1	8.40 ml.
VEGETALE	
f1	3.55 ml.
f2	3.13 ml.
Totale:	6.68 ml.
IDROSEMINA	
g1	2.99 ml.
g2	2.59 ml.
Totale:	5.58 ml.
SCOTICO	
l1	1.48 ml.
l2	1.28 ml.
Totale:	2.76 ml.



PROGRESSIVE TERRENO	-20.00	-18.69	-15.25	-14.20	-12.23	-10.18	-9.13	-8.07	-6.93	-5.70	-4.62	-2.88	4.65	19.46	20.00
PARZIALI TERRENO	1.31	3.44	1.05	1.97	2.05	1.05	1.06	1.14	1.23	1.08	1.74	7.53	14.81	0.54	
QUOTE TERRENO	35.78	35.75	35.67	35.65	35.68	35.73	35.24	34.78	34.48	34.31	34.62	34.87	34.75	34.41	34.41
PROGRESSIVE PROGETTO												-3.50	-2.38	-1.08	-0.08
PARZIALI PROGETTO												1.12	1.30	1.00	4.16
QUOTE PROGETTO												34.87	35.51	35.45	35.45
												4.08	5.58	6.88	8.35
												1.50	1.30	1.47	
												35.45	35.45	35.51	34.67

SEZIONE 6_2-16
 PROGRESSIVA 233.40


RILEVATO	
A1	0.08 mq.
A2	0.36 mq.
Totale:	0.44 mq.
STERRO	
B1	4.98 mq.
B2	0.06 mq.
Totale:	5.04 mq.
USURA	
a1	7.53 ml.
BINDER	
b1	7.58 ml.
BASE	
c1	7.84 ml.
FONDAZIONE LEGATA	
d1	8.18 ml.
FONDAZIONE NON LEGATA	
e1	8.34 ml.
VEGETALE	
f1	2.78 ml.
IDROSEMINA	
g1	2.20 ml.
SCOTICO	
l1	0.99 ml.
l2	1.02 ml.
Totale:	2.01 ml.

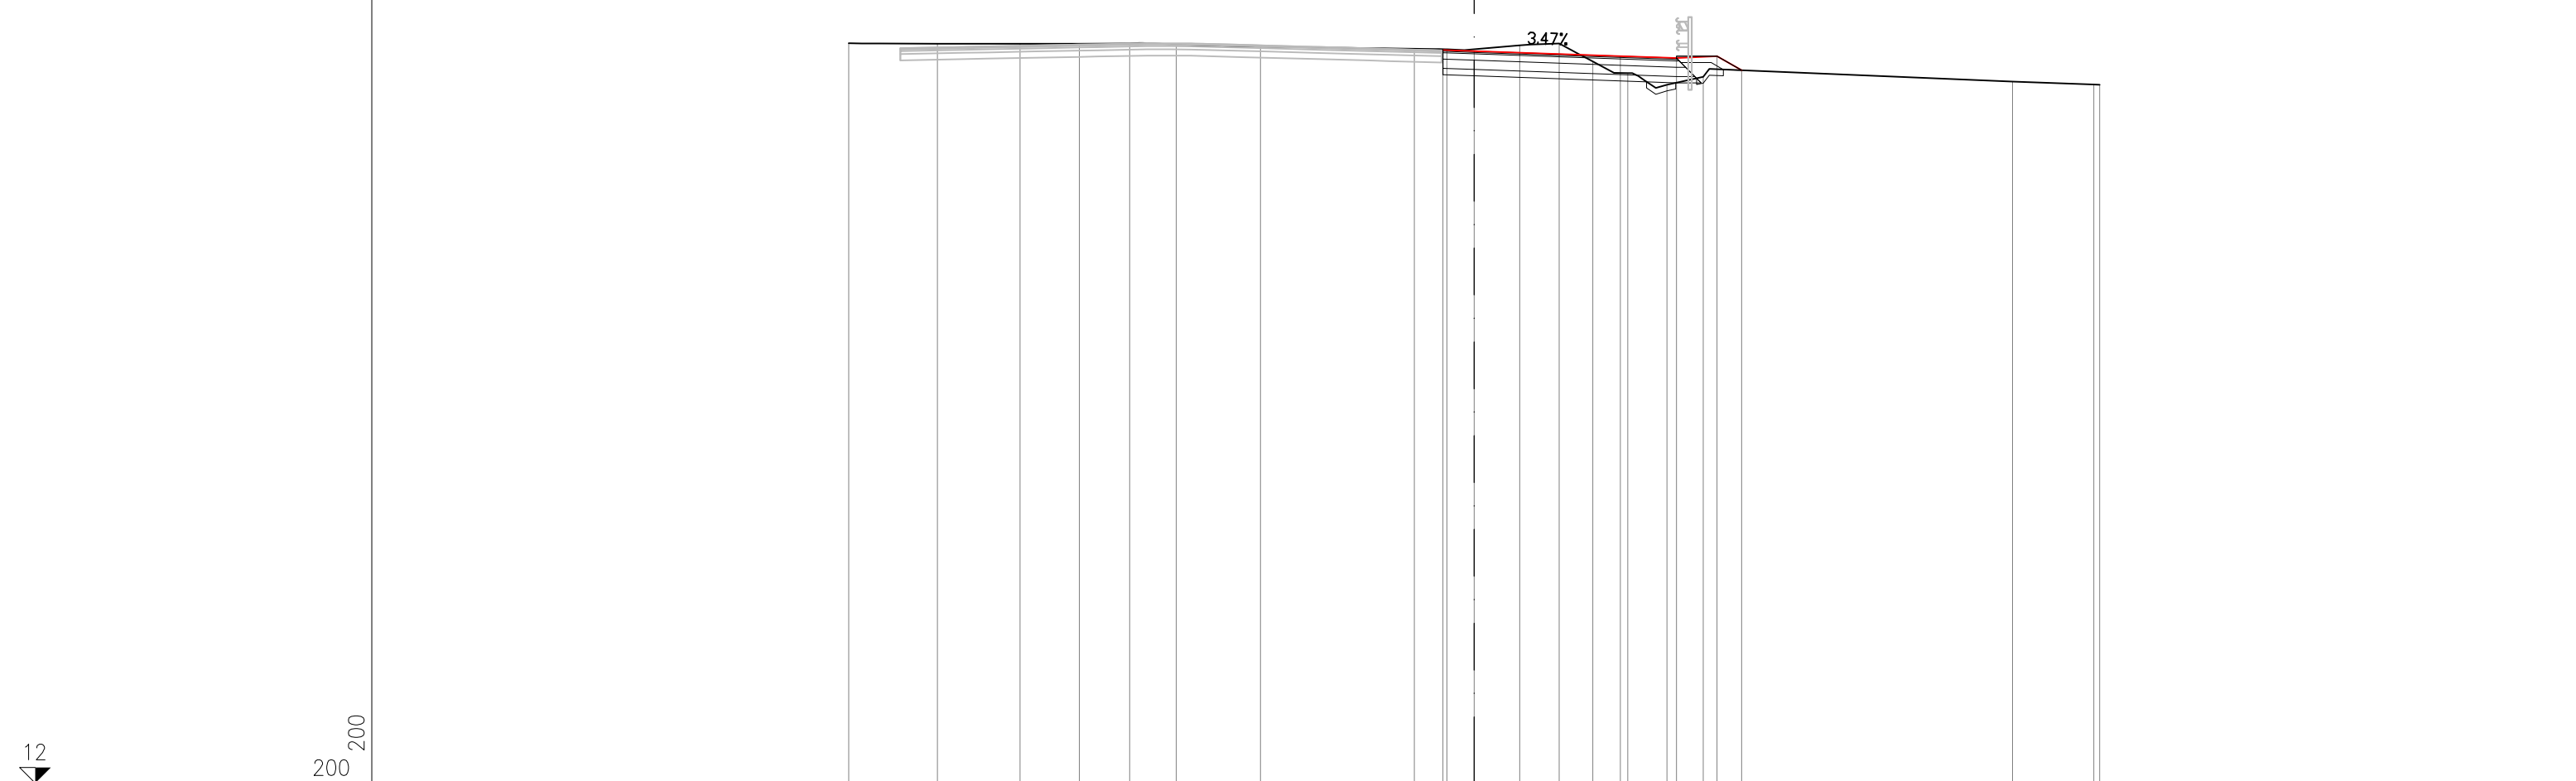

PROGRESSIVE TERRENO		-20.00	-17.16	-14.52	-12.63	-11.01	-9.53	-6.83		-1.91	-0.87	1.46	2.72	3.79	4.91	6.16	7.32		17.21	19.82	20.00
PARZIALI TERRENO		2.84	2.64	1.89	1.62	1.48	2.70	4.92	1.04	2.33	0.82	0.44	0.07	1.12	1.25	1.16	9.89	2.61	0.18		
QUOTE TERRENO		35.68	35.66	35.66	35.66	35.67	35.63	35.57	35.50	35.48	35.60	35.67	35.09	34.72	34.35	34.60	34.45	34.36	34.35		
PROGRESSIVE PROGETTO									-1.00	0.00				4.67	6.47	7.77	8.55				
PARZIALI PROGETTO									1.00	4.67				1.80	1.30	0.78					
QUOTE PROGETTO									35.46	35.42				35.26	35.20	35.26	34.81				

SEZIONE 6_2-18
 PROGRESSIVA 254.30

- STERRO 2.22 mq.
- B1
- USURA 1.15 ml.
- a1
- BINDER 1.20 ml.
- b1
- BASE 1.46 ml.
- c1
- FONDAZIONE LEGATA 1.80 ml.
- d1
- FONDAZIONE NON LEGATA 1.96 ml.
- e1
- VEGETALE 2.09 ml.
- f1
- IDROSEMINA 1.81 ml.
- g1

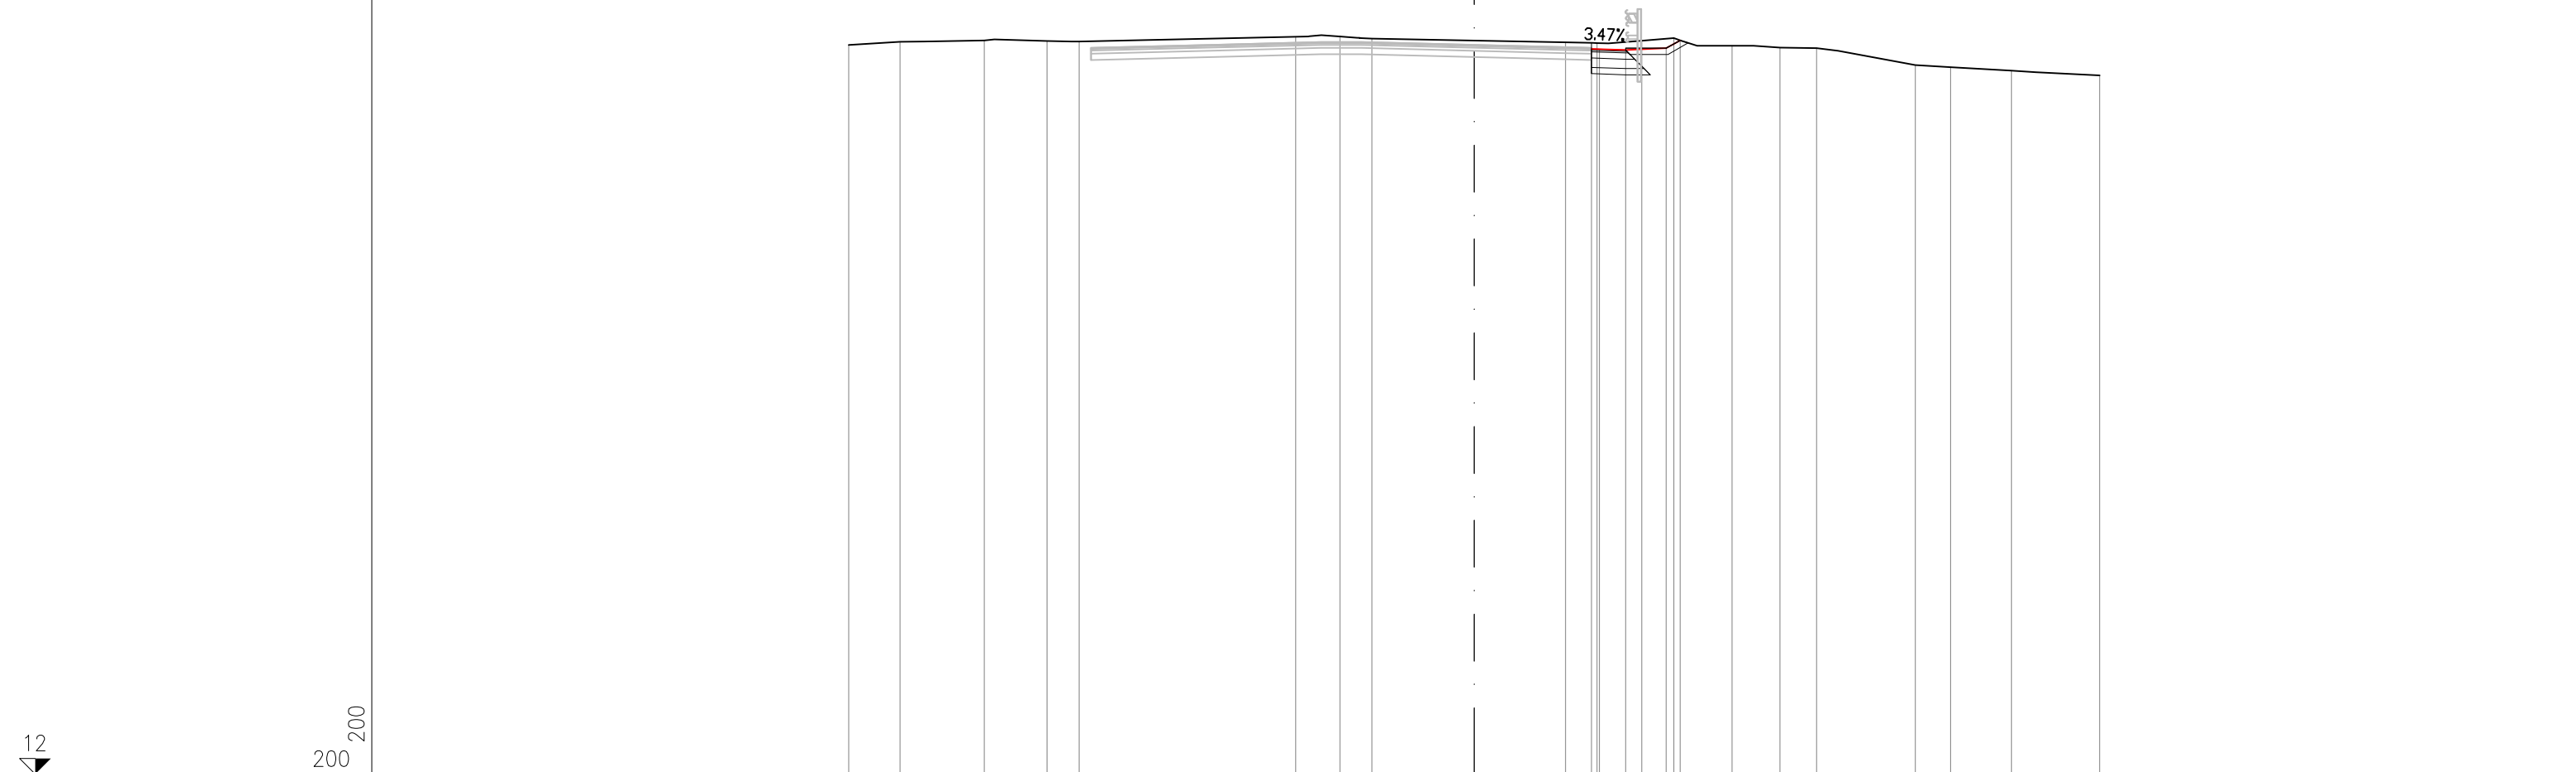

PROGRESSIVE TERRENO	-20.00	-18.36	-15.66	-13.66	-12.63							2.92	3.93	5.36	6.39	8.25	9.78	10.95	14.10	15.23	17.18	20.00	
PARZIALI TERRENO	1.64	2.70	2.00	1.03		6.92	1.41	1.02	6.19	1.01	1.43	1.03	1.86	1.53	1.17	3.15	1.13	1.95	2.82				
QUOTE TERRENO	35.33	35.43	35.47	35.45	35.44		35.60	35.60	35.53			35.41	35.39	35.47	35.55	35.31	35.24	35.23	34.69	34.62	34.51	34.35	
PROGRESSIVE PROGETTO												3.75	4.00	4.84	6.14	6.58							
PARZIALI PROGETTO												0.25	0.84	1.30	0.44								
QUOTE PROGETTO												35.20	35.19	35.16	35.22	35.48							