


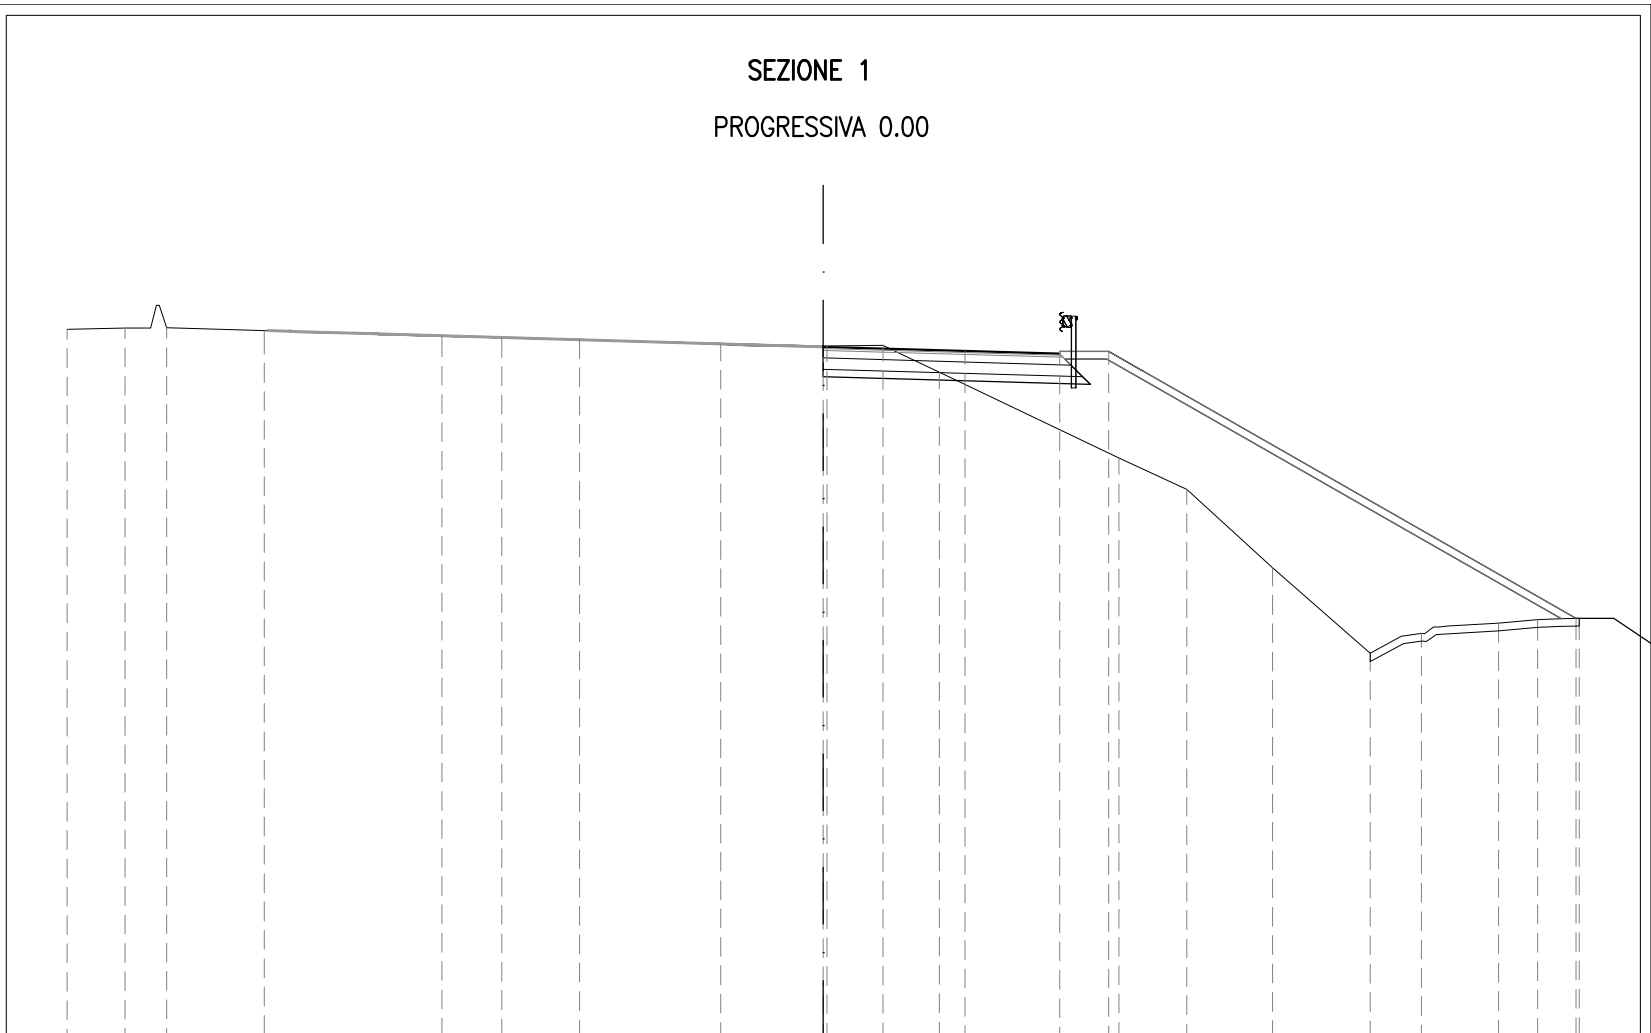

SEZIONE 1  
PROGRESSIVA 0.00

- A RIPORTO mq 32.29
- B STERRO mq 2.19
- BA BASE mq 1.27
- BI BINDER mq 0.31
- CE MISTO CEMENTATO mq 2.02
- F STABILIZZATO mq 1.40
- cp COMPAT.IN TRINCEA m 3.54
- fb DEMOLIZIONE PAV. m 1.58
- sc SCOTICO m 11.77
- st SCOTICO IN TRINCEA m 3.05
- u USURA m 6.25
- v VEGETALE m 13.66



25


200  
200

PROGRESSIVE TERRENO	20.00	18.47	17.37	14.79	10.08	8.50	6.44	2.71	0.10	1.58	3.07	7.82	9.62	11.89	14.47	15.82	17.87	18.90	20.00
PARZIALI TERRENO	1.53	1.10	2.58	4.71	1.58	2.06	3.73	2.81	1.48	1.49	4.75	1.80	2.27	2.58	1.35	2.05	1.03	1.10	
QUOTE TERRENO	43.77	43.80	43.82	43.74	43.59	43.55	43.51	43.37	43.33	43.35	42.64	40.37	39.53	37.46	35.20	35.73	36.00	36.09	36.12
PROGRESSIVE PROGETTO									0.00		3.75		6.25		7.55				19.91
PARZIALI PROGETTO										3.75	2.50	1.30		12.36					
QUOTE PROGETTO									43.31		43.20		43.12		43.18				36.12



SEZIONE 3  
PROGRESSIVA 33.98

- A RIPORTO mq 17.15
- B STERRO mq 5.03
- BA BASE mq 1.53
- BI BINDER mq 0.39
- CE MISTO CEMENTATO mq 2.43
- F STABILIZZATO mq 1.75
- cp COMPAT.IN TRINCEA m 7.92
- fb DEMOLIZIONE PAV. m 5.81
- g GRADONATURA m 11.17
- sc SCOTICO m 4.08
- st SCOTICO IN TRINCEA m 7.06
- u USURA m 7.30
- v VEGETALE m 14.60

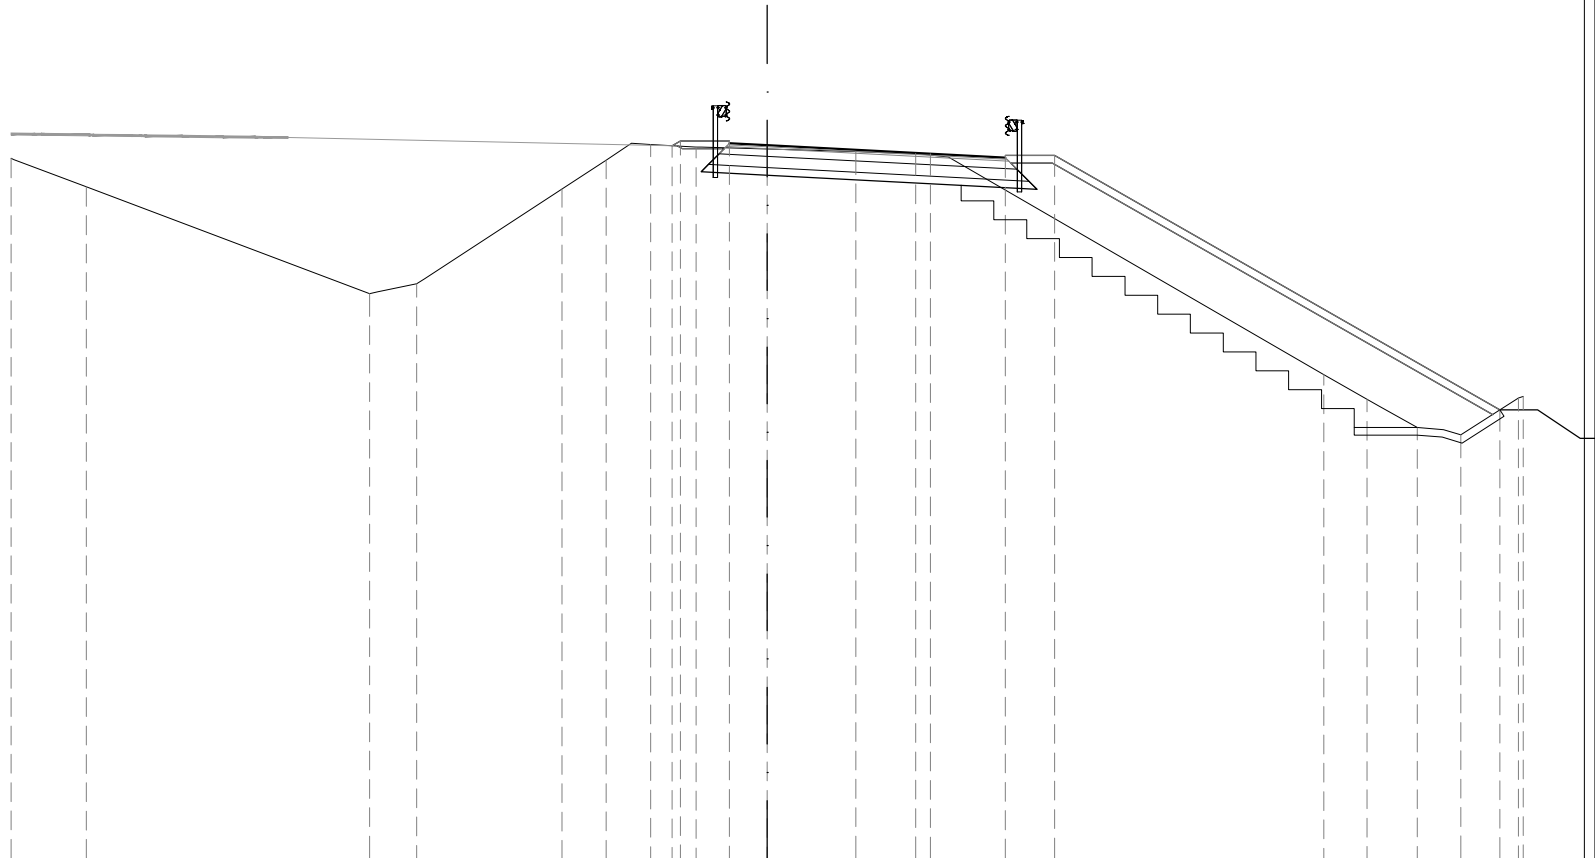


24

200  
200

PROGRESSIVE TERRENO	20.00	18.02		10.52	9.28		5.43	4.26	3.09	1.88		2.35	3.93		14.72	15.86	17.19	18.35	19.87	20.00
PARZIALI TERRENO	1.98	7.50	1.24	3.85	1.17	1.17	1.21	4.23	1.58	10.79	1.14	1.33	1.16	1.52	0.13					
QUOTE TERRENO	42.53	41.78	38.95	39.22	41.72	42.48	42.90	42.83	42.71	42.66	36.81	36.15	35.41	35.22	36.20	36.24				
PROGRESSIVE PROGETTO							2.52	2.30	1.00	0.00		4.32	6.30	7.60					19.38	
PARZIALI PROGETTO							0.22	1.30	1.00	4.32	1.98	1.30	11.78							
QUOTE PROGETTO							42.87	42.99	42.93	42.88		42.65	42.55	42.61	35.88					

SEZIONE 4  
PROGRESSIVA 50.98

- BA BASE mq 1.52
- BI BINDER mq 0.40
- CE MISTO CEMENTATO mq 2.44
- cp COMPAT.IN TRINCEA m 8.76
- fb DEMOLIZIONE PAV. m 4.55
- g GRADONATURA m 9.16
- sc SCOTICO m 3.97
- st SCOTICO IN TRINCEA m 9.54
- u USURA m 7.30
- v VEGETALE m 16.68

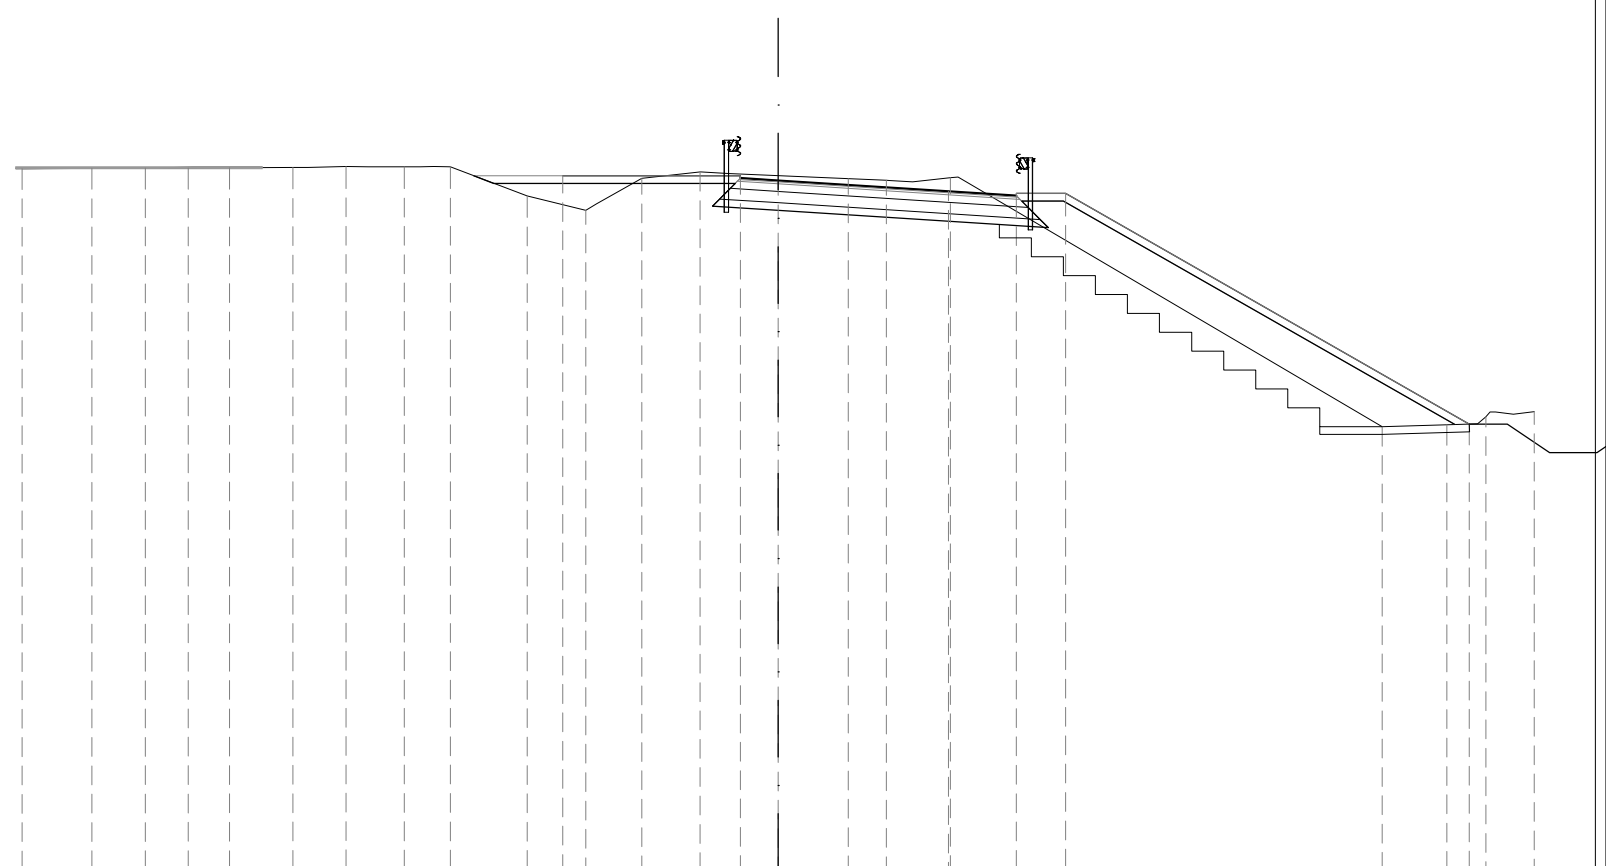


24

200  
200

PROGRESSIVE TERRENO	20.00	18.15	16.75	15.60	14.52	12.84	11.43	9.89	8.68	6.64	5.10	3.61	2.07		1.85	2.86	4.56		15.97	17.69	18.72	20.00
PARZIALI TERRENO		1.85	1.40	1.15	1.08	1.68	1.41	1.54	1.21	2.04	1.54	1.49	1.54	3.92	1.01	1.70		11.41	1.72	1.03	1.28	
QUOTE TERRENO	42.60	42.61	42.61	42.62	42.62	42.63	42.66	42.65	42.65	41.88	41.50	42.34	42.51		42.34	42.30	42.36		35.77	35.83	36.04	36.17
PROGRESSIVE PROGETTO										5.70			1.00	0.00			4.50	6.30	7.60			
PARZIALI PROGETTO											4.70		1.00		4.50		1.80	1.30		10.68		
QUOTE PROGETTO										42.41			42.35	42.29			42.00	41.89	41.95		35.84	

SEZIONE 5  
PROGRESSIVA 67.97


A RIPORTO	mq	7.40
B STERRO	mq	5.06
BA BASE	mq	1.08
BI BINDER	mq	0.26
CE MISTO CEMENTATO	mq	1.71
F STABILIZZATO	mq	1.18
cp COMPAT.IN TRINCEA	m	6.04
fb DEMOLIZIONE PAV.	m	4.49
g GRADONATURA	m	8.89
sc SCOTICO	m	2.89
st SCOTICO IN TRINCEA	m	6.01
u USURA	m	5.21
v VEGETALE	m	11.21

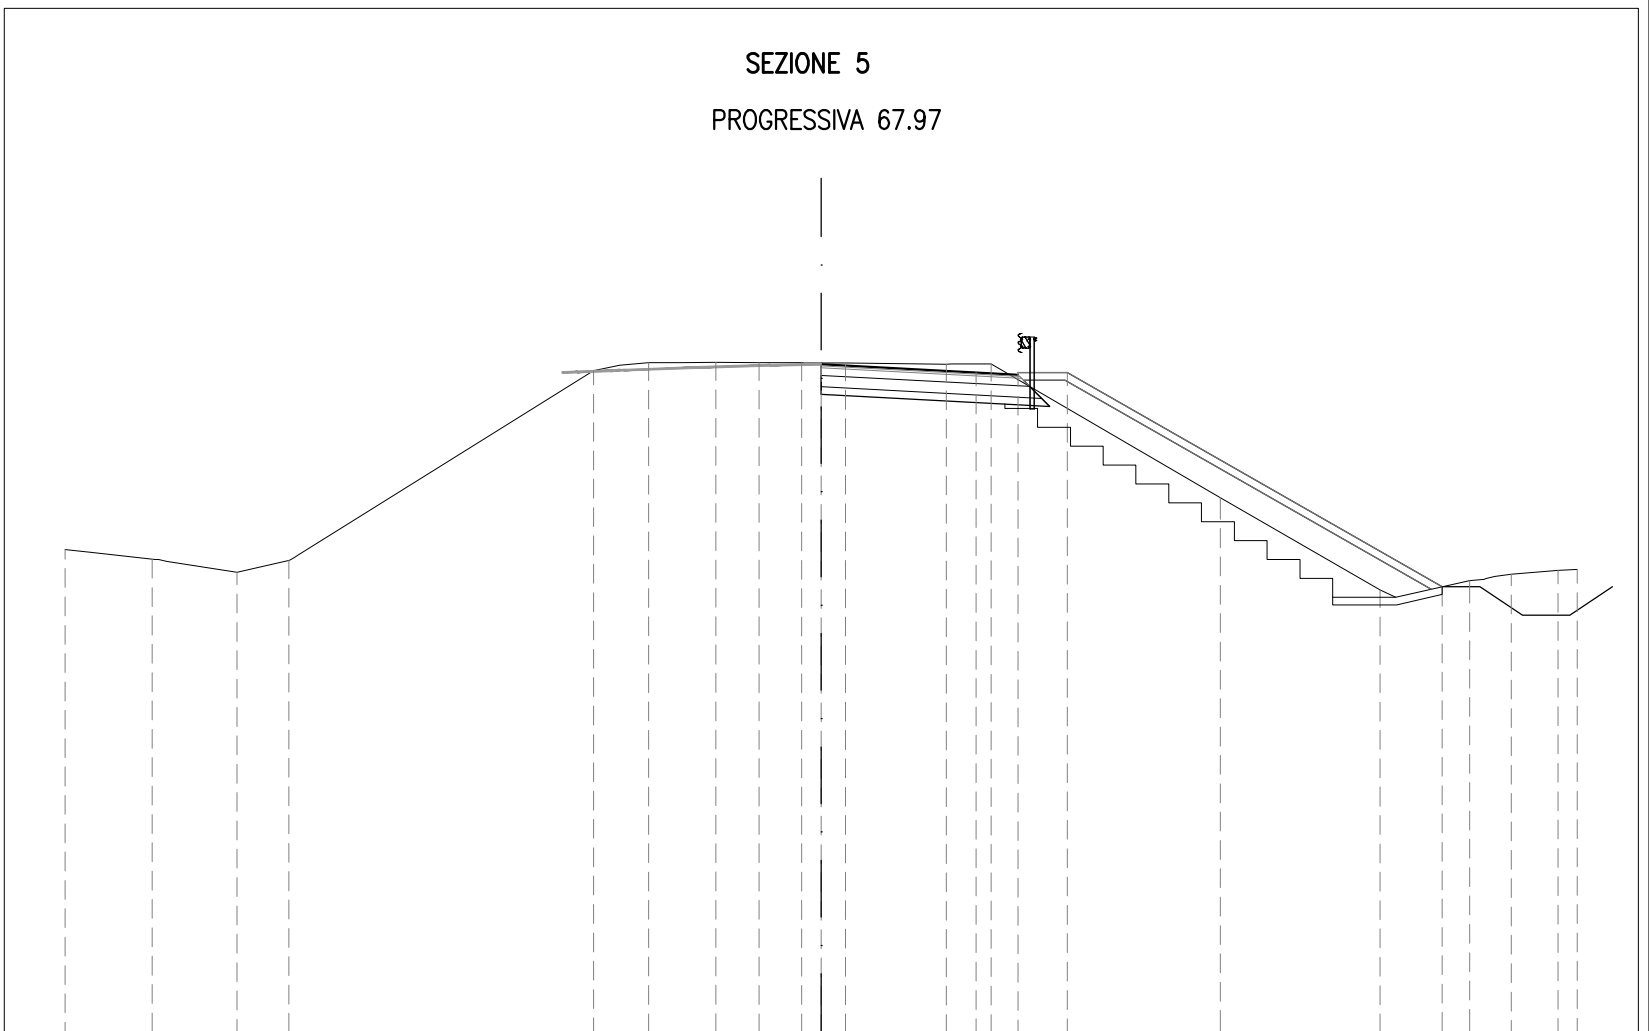

PROGRESSIVE TERRENO	20.00	17.70	15.45	14.08		6.02	4.56	2.78	1.64	0.52	0.64		3.31	4.49		10.55		14.78	17.15	18.26	19.48	20.00
PARZIALI TERRENO		2.30	2.25	1.37		8.06	1.46	1.78	1.14	1.12	1.16	2.67	1.18	4.49	6.06		4.23	2.37	1.11	1.22	0.52	20.00
QUOTE TERRENO	36.76	36.51	36.16	36.47		41.49	41.71	41.71	41.71	41.70	41.69		41.66	41.67		38.13		35.70	35.94	36.11	36.21	36.23
PROGRESSIVE PROGETTO										0.00			4.09	5.21	6.51				16.42			
PARZIALI PROGETTO												4.09	1.12	1.30		9.91						
QUOTE PROGETTO										41.66			41.44	41.38	41.44				35.77			

SEZIONE 6  
PROGRESSIVA 84.96

B STERRO	mq	3.01
BA BASE	mq	0.74
BI BINDER	mq	0.17
CE MISTO CEMENTATO	mq	1.15
F STABILIZZATO	mq	0.81
cp COMPAT.IN TRINCEA	m	4.21
fb DEMOLIZIONE PAV.	m	3.41
st SCOTICO IN TRINCEA	m	3.60
u USURA	m	3.41

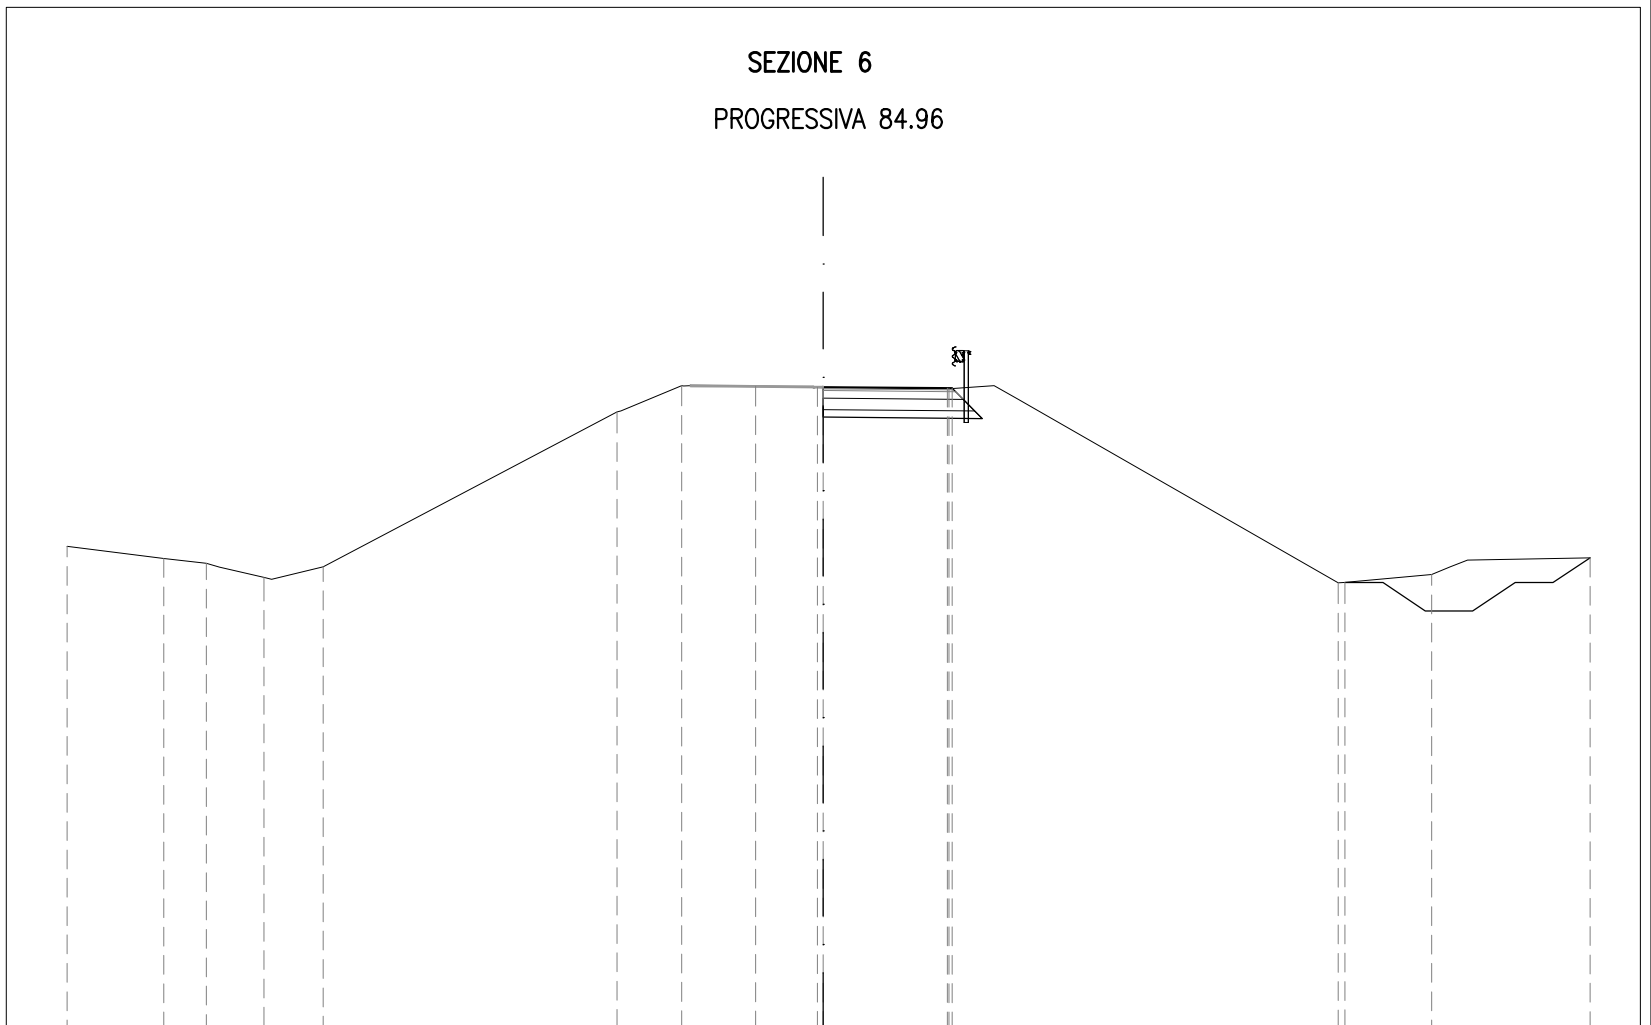

PROGRESSIVE TERRENO	20.00	17.44	16.32	14.79	13.23		5.45	3.74	1.79	0.16		3.33	4.52		13.62	16.09		20.28
PARZIALI TERRENO		2.56	1.12	1.53	1.56		7.78	1.71	1.95	1.63		3.49	1.19		9.10	2.47		4.19
QUOTE TERRENO	36.82	36.49	36.37	36.00	36.28		40.38	41.07	41.05	41.03		41.00	41.07		35.85	36.07		36.52
PROGRESSIVE PROGETTO										0.00		3.28	3.41					
PARZIALI PROGETTO											3.28	0.13						
QUOTE PROGETTO									41.03			41.00	41.00					