


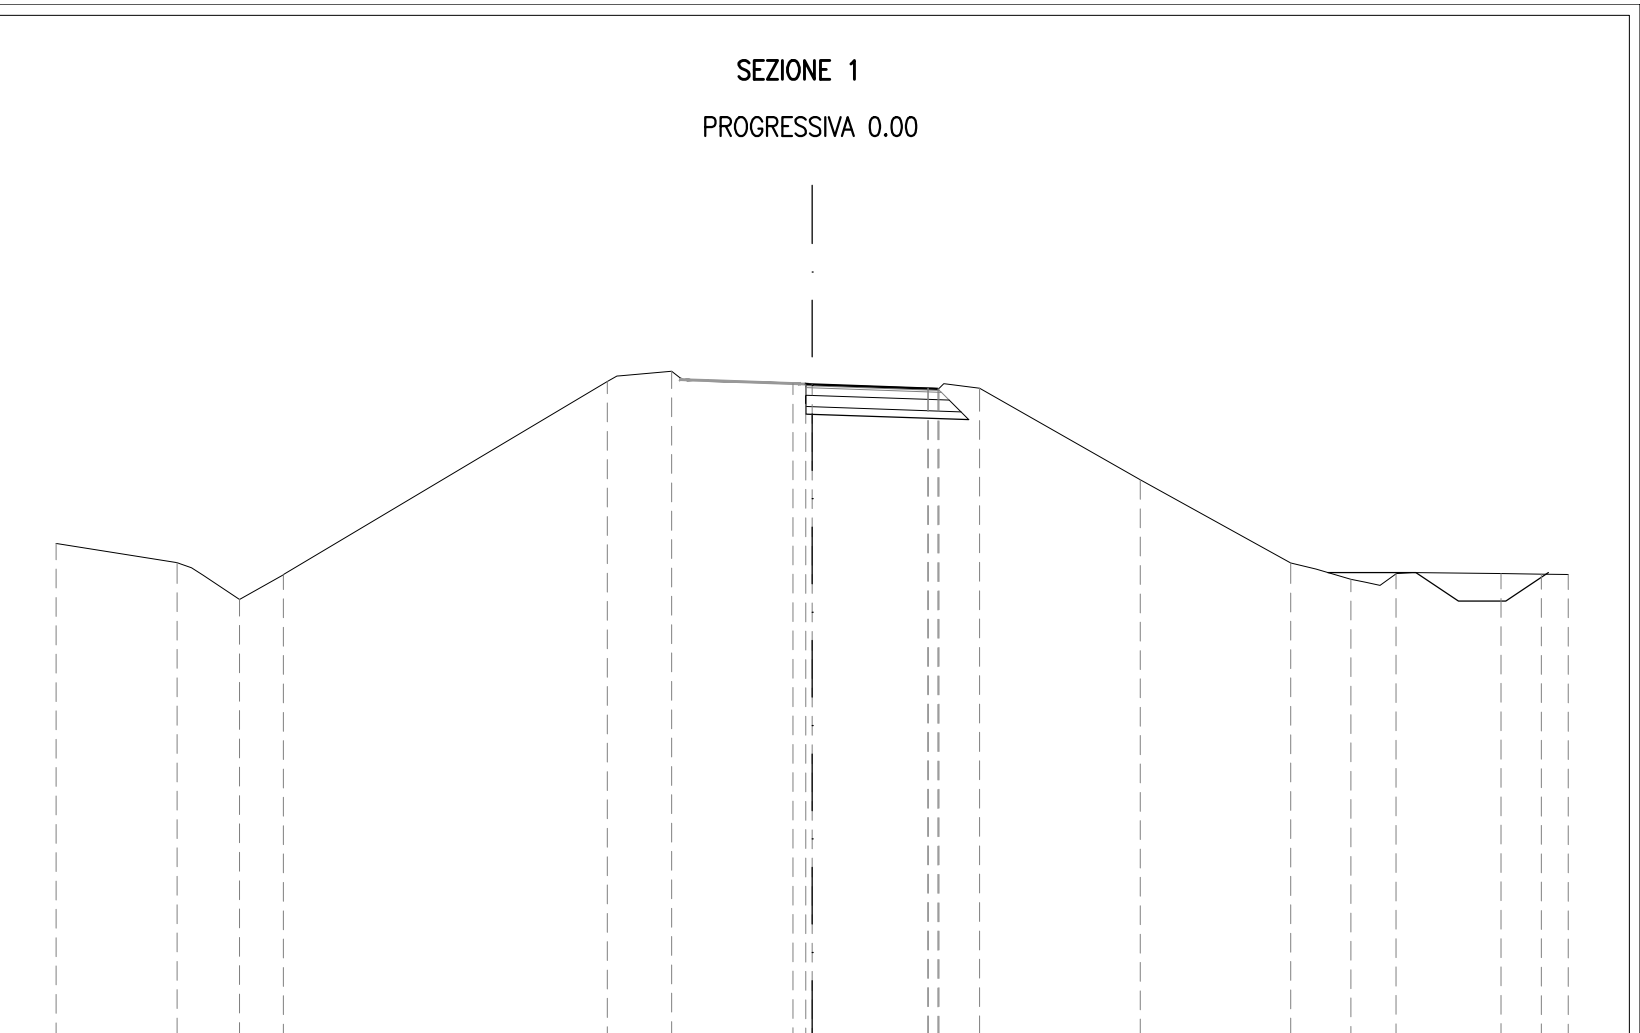

SEZIONE 1  
PROGRESSIVA 0.00

BA BASE	mq	0.72
BI BINDER	mq	0.20
CE MISTO CEMENTATO	mq	1.19
F STABILIZZATO	mq	0.84
cp COMPAT.IN TRINCEA	m	4.32
fb DEMOLIZIONE PAV.	m	3.53
u USURA	m	3.50

200 200




PROGRESSIVE TERRENO	-20.00	-16.80	-15.15	-13.99	-5.42	-3.72	-0.51	3.06	4.43	8.67	12.65	14.25	15.44	18.22	19.29	20.00
PARZIALI TERRENO	3.20	1.65	1.16	8.57	1.70	3.21	3.57	1.37	4.24	3.98	1.60	1.19	2.78	1.07	0.71	
QUOTE TERRENO	37.10	36.60	35.62	36.28	41.39	41.67	41.33	41.21	41.21	38.79	36.59	36.16	36.30	36.31	36.29	36.28
PROGRESSIVE PROGETTO							-0.18	0.00	3.06	3.32	3.35					
PARZIALI PROGETTO							0.18	3.06	0.26	0.03						
QUOTE PROGETTO							41.32	41.31	41.21	41.20	41.20					



SEZIONE 3  
PROGRESSIVA 35.43


A RIPORTO	mq	14.45
B STERRO	mq	4.17
BA BASE	mq	1.39
BI BINDER	mq	0.34
CE MISTO CEMENTATO	mq	2.19
F STABILIZZATO	mq	1.50
cp COMPAT.IN TRINCEA	m	4.40
fb DEMOLIZIONE PAV.	m	4.36
g GRADONATURA	m	6.97
sc SCOTICO	m	4.69
u USURA	m	6.80
v VEGETALE	m	10.92

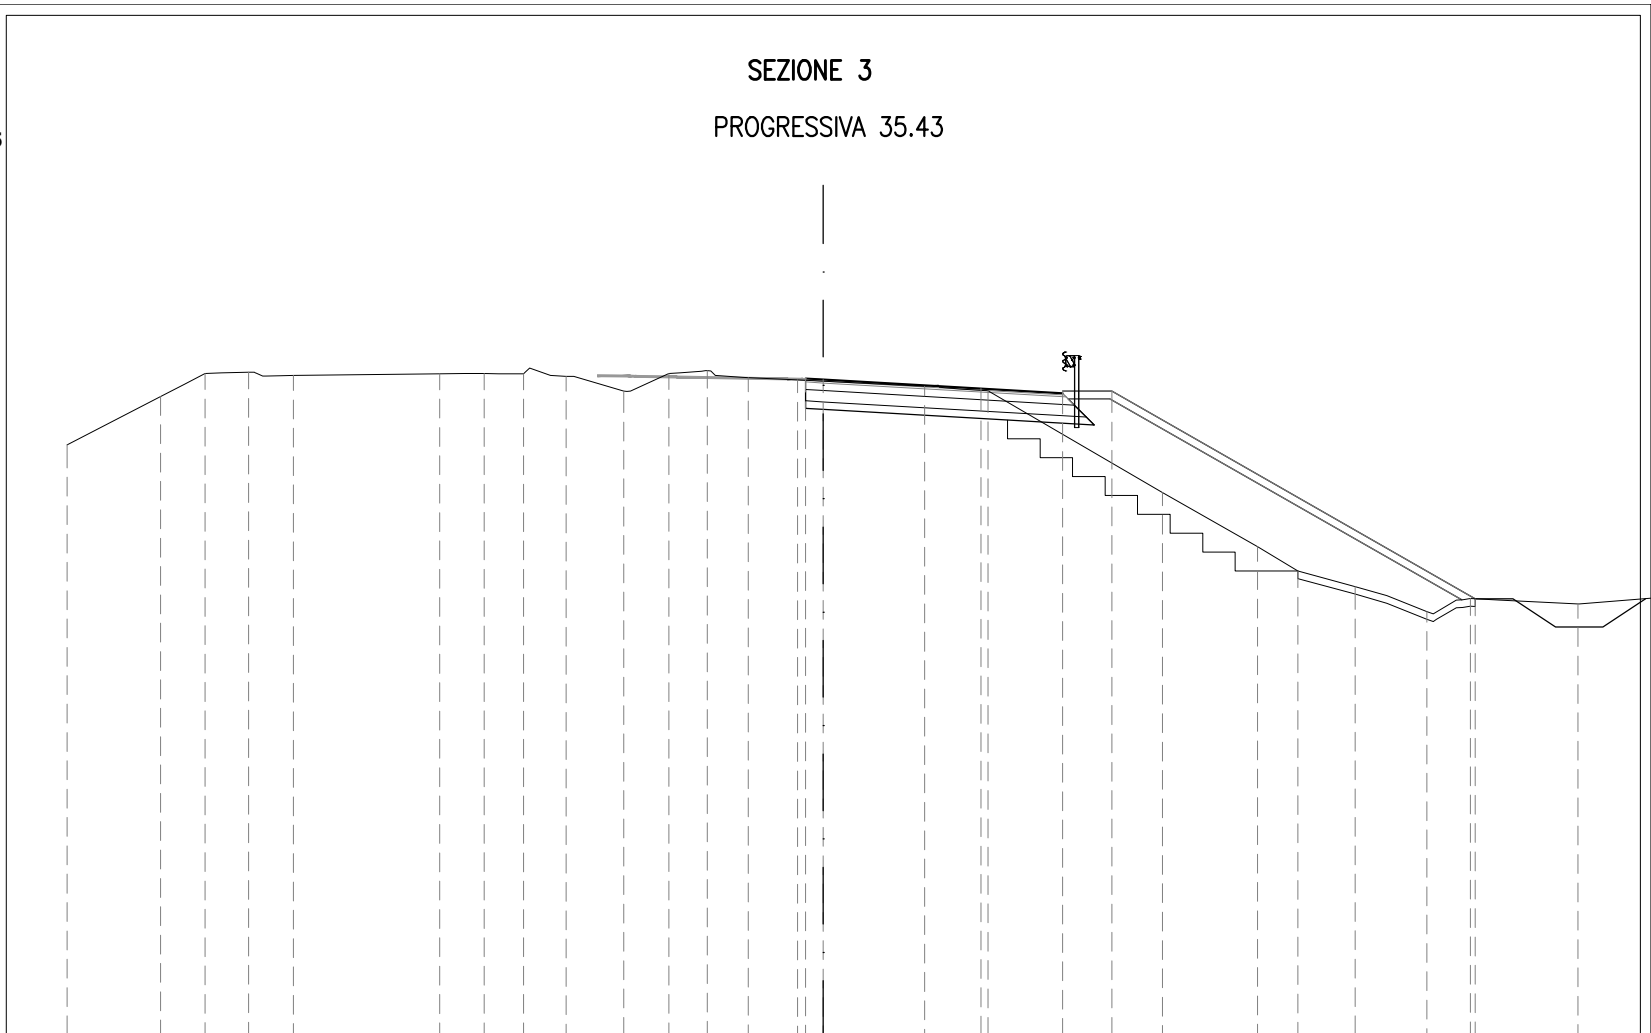

PROGRESSIVE TERRENO	-20.00	-17.53	-16.36	-15.20	-14.01		-10.14	-8.97	-7.92	-6.80	-5.28	-4.09	-3.06	-1.98	-0.68		2.68	4.36		8.97	11.49	12.56	14.07	15.96	17.11		19.97
PARZIALI TERRENO		2.47	1.17	1.16	1.19	3.87	1.17	1.05	1.12	1.52	1.19	1.03	1.08	1.30	3.36	1.68		4.61	2.52	1.07	1.51	1.89	1.15	2.86	2.30		
QUOTE TERRENO	40.71	41.99	42.61	42.64	42.56		42.60	42.60	42.60	42.53	42.14	42.60	42.68	42.50	42.43		42.26	42.14		39.45	38.02	37.38	36.97	36.30	36.65		36.50
PROGRESSIVE PROGETTO															-0.47			4.17		6.33					17.25		
PARZIALI PROGETTO															0.47	4.17		2.16	1.30		9.62						
QUOTE PROGETTO															42.47	42.44		42.20		42.08	42.14				36.64		

SEZIONE 4  
PROGRESSIVA 53.14

A RIPORTO	mq	19.81
B STERRO	mq	4.85
BA BASE	mq	1.64
BI BINDER	mq	0.37
CE MISTO CEMENTATO	mq	2.64
F STABILIZZATO	mq	1.82
cp COMPAT.IN TRINCEA	m	5.26
fb DEMOLIZIONE PAV.	m	2.87
g GRADONATURA	m	8.11
sc SCOTICO	m	10.05
u USURA	m	7.83
v VEGETALE	m	12.98

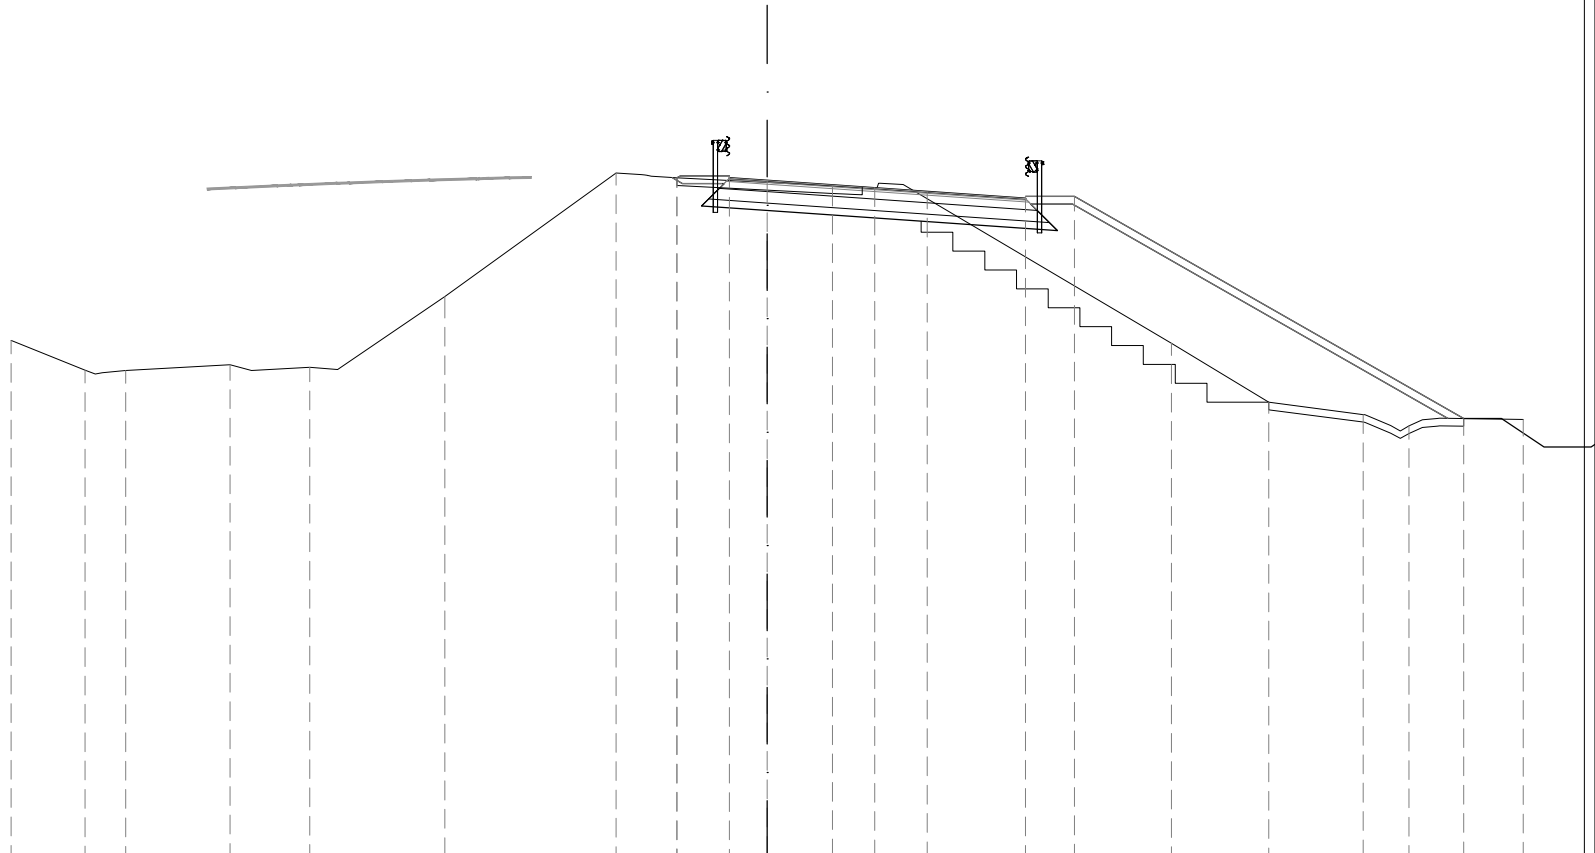


25

200  
200

PROGRESSIVE TERRENO	-20.00	-18.04	-16.97	-14.21	-12.10	-8.53	-4.00	-2.39	1.73	2.84	10.69	13.27	15.76	16.97	20.00
PARZIALI TERRENO	1.96	1.07	2.76	2.11	3.57	4.53	1.61	4.12	1.11	7.85	2.58	2.49	1.21	3.03	
QUOTE TERRENO	38.72	37.93	37.92	38.07	38.01	39.87	43.14	43.02	42.80	42.75	38.64	37.08	36.75	36.45	36.62
PROGRESSIVE PROGETTO								-2.39			4.23		6.83	8.13	18.42
PARZIALI PROGETTO								1.39	4.23	2.60		10.29			
QUOTE PROGETTO							43.02	43.01	42.94	42.65	42.47	42.53			36.65

SEZIONE 5  
PROGRESSIVA 70.86

A RIPORTO	mq	39.11
B STERRO	mq	8.81
BA BASE	mq	1.63
BI BINDER	mq	0.42
CE MISTO CEMENTATO	mq	2.59
F STABILIZZATO	mq	1.82
cp COMPAT.IN TRINCEA	m	4.99
fb DEMOLIZIONE PAV.	m	5.59
g GRADONATURA	m	8.28
sc SCOTICO	m	11.82
st SCOTICO IN TRINCEA	m	4.45
u USURA	m	7.77
v VEGETALE	m	25.84

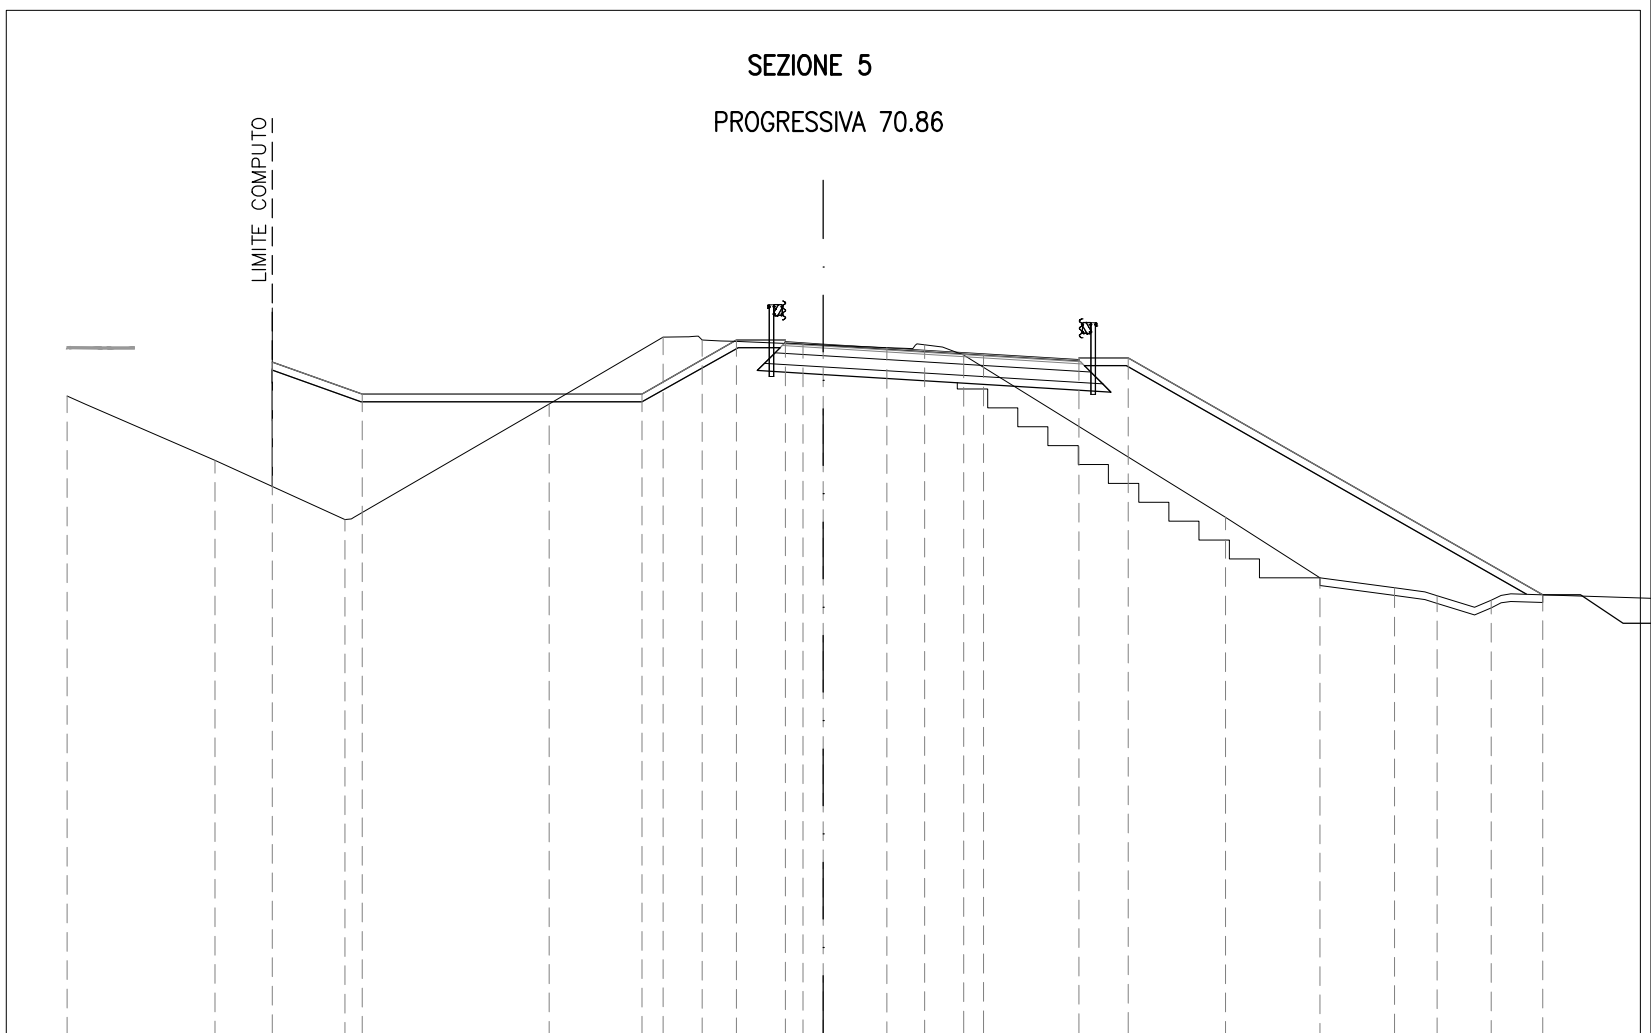


25

200

PROGRESSIVE TERRENO	-20.00	-16.09	-12.65	-7.25	-4.24	-3.20	-0.54	1.68	2.68	3.72	10.64	13.14	15.11	16.24	17.67	
PARZIALI TERRENO		3.91	3.44	5.40	3.01	1.04	2.66	2.22	1.00	1.04	6.92	2.50	1.97	1.13	1.43	5.08
QUOTE TERRENO	41.87	40.17	38.60	41.67	43.44	43.35	43.25	43.15	43.23	42.96	38.66	37.06	36.80	36.59	36.47	
PROGRESSIVE PROGETTO		-14.58	-12.20	-4.80	-2.30	-1.00	0.00	4.24	6.77	8.07					19.03	
PARZIALI PROGETTO		2.38	7.40	2.50	1.30	1.00	4.24	2.53	1.30	10.96						
QUOTE PROGETTO	42.77	41.93	41.93	43.35	43.29	43.23	42.97	42.82	42.88	36.62						

SEZIONE 6  
PROGRESSIVA 88.57

A RIPORTO	mq	13.71
B STERRO	mq	4.68
BA BASE	mq	1.23
BI BINDER	mq	0.30
CE MISTO CEMENTATO	mq	1.94
F STABILIZZATO	mq	1.33
cp COMPAT.IN TRINCEA	m	4.28
fb DEMOLIZIONE PAV.	m	1.18
g GRADONATURA	m	5.39
sc SCOTICO	m	7.18
u USURA	m	5.96
v VEGETALE	m	12.52

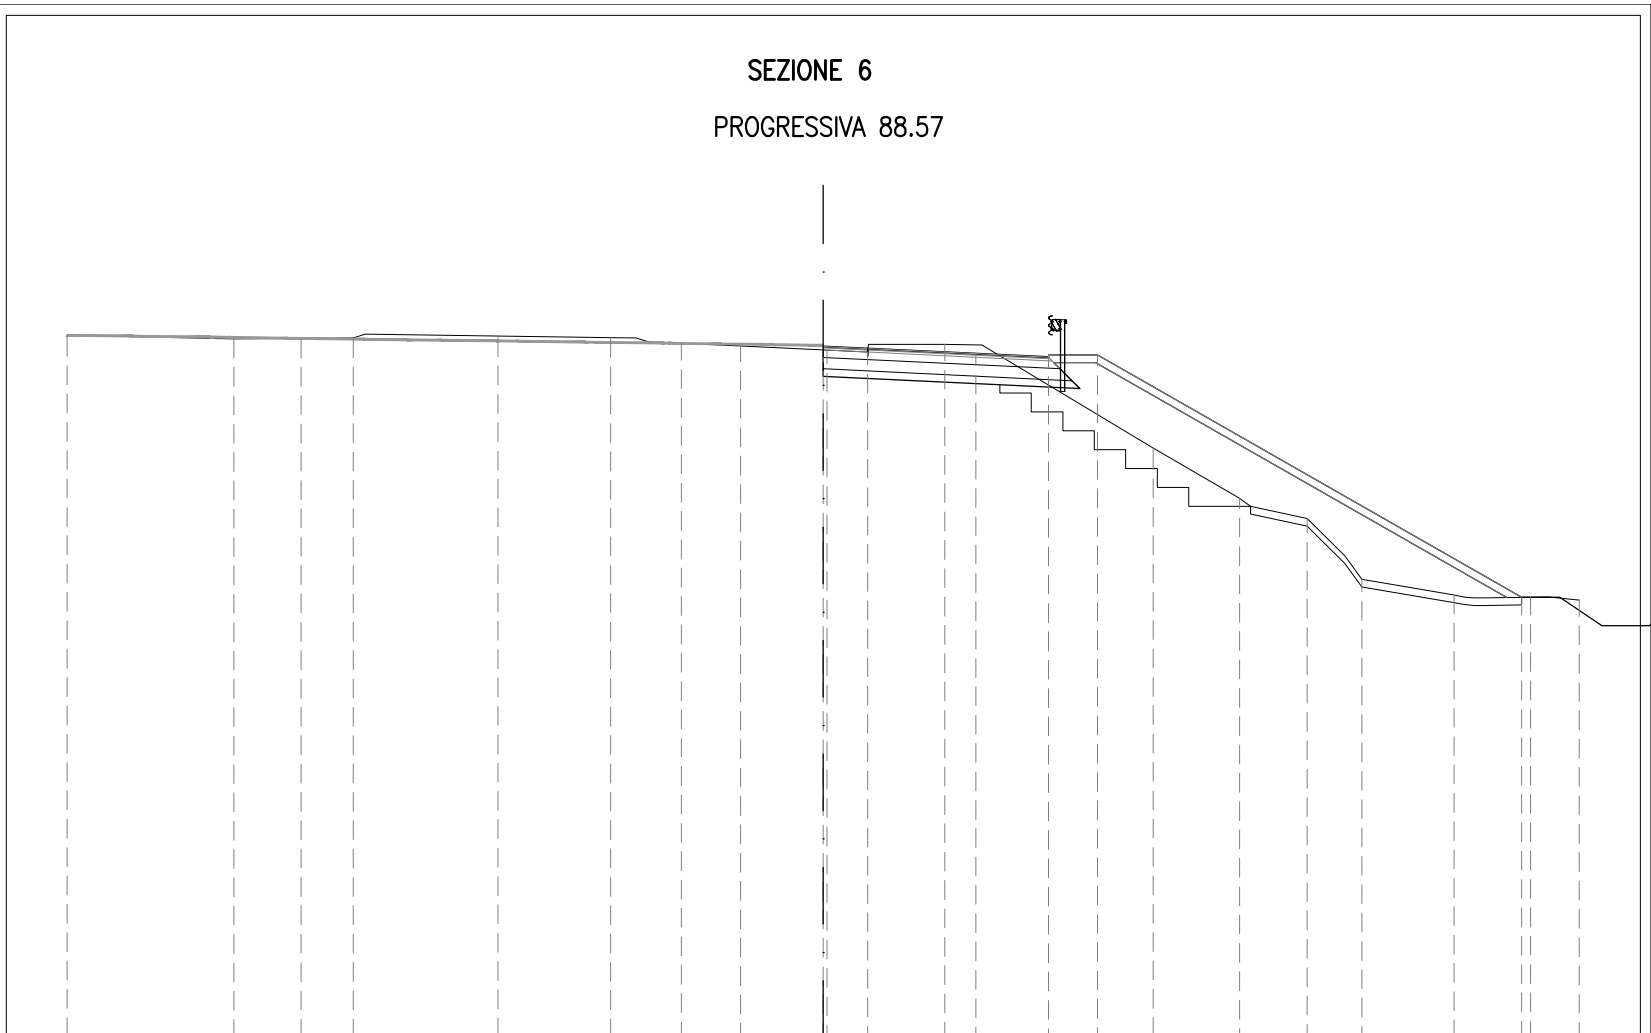

200  
200

PROGRESSIVE TERRENO	-20.00	-15.59	-13.82	-12.43	-8.60	-5.63	-3.75	-2.19	0.10	1.17	3.22	8.73	11.02	12.80	14.25	16.69	18.71	20.00
PARZIALI TERRENO		4.41	1.77	1.39	3.83	2.97	1.88	1.56	2.29	1.07	2.05	5.51	2.29	1.78	1.45	2.44	2.02	1.29
QUOTE TERRENO	43.62	43.52	43.54	43.54	43.59	43.55	43.40	43.33	43.22	43.17	43.37	40.63	39.30	38.76	37.16	36.74	36.68	36.60
PROGRESSIVE PROGETTO									0.00		4.04			5.96				18.48
PARZIALI PROGETTO										4.04	1.92	1.30	11.22					
QUOTE PROGETTO									43.32		43.12	43.03	43.09					36.68

