


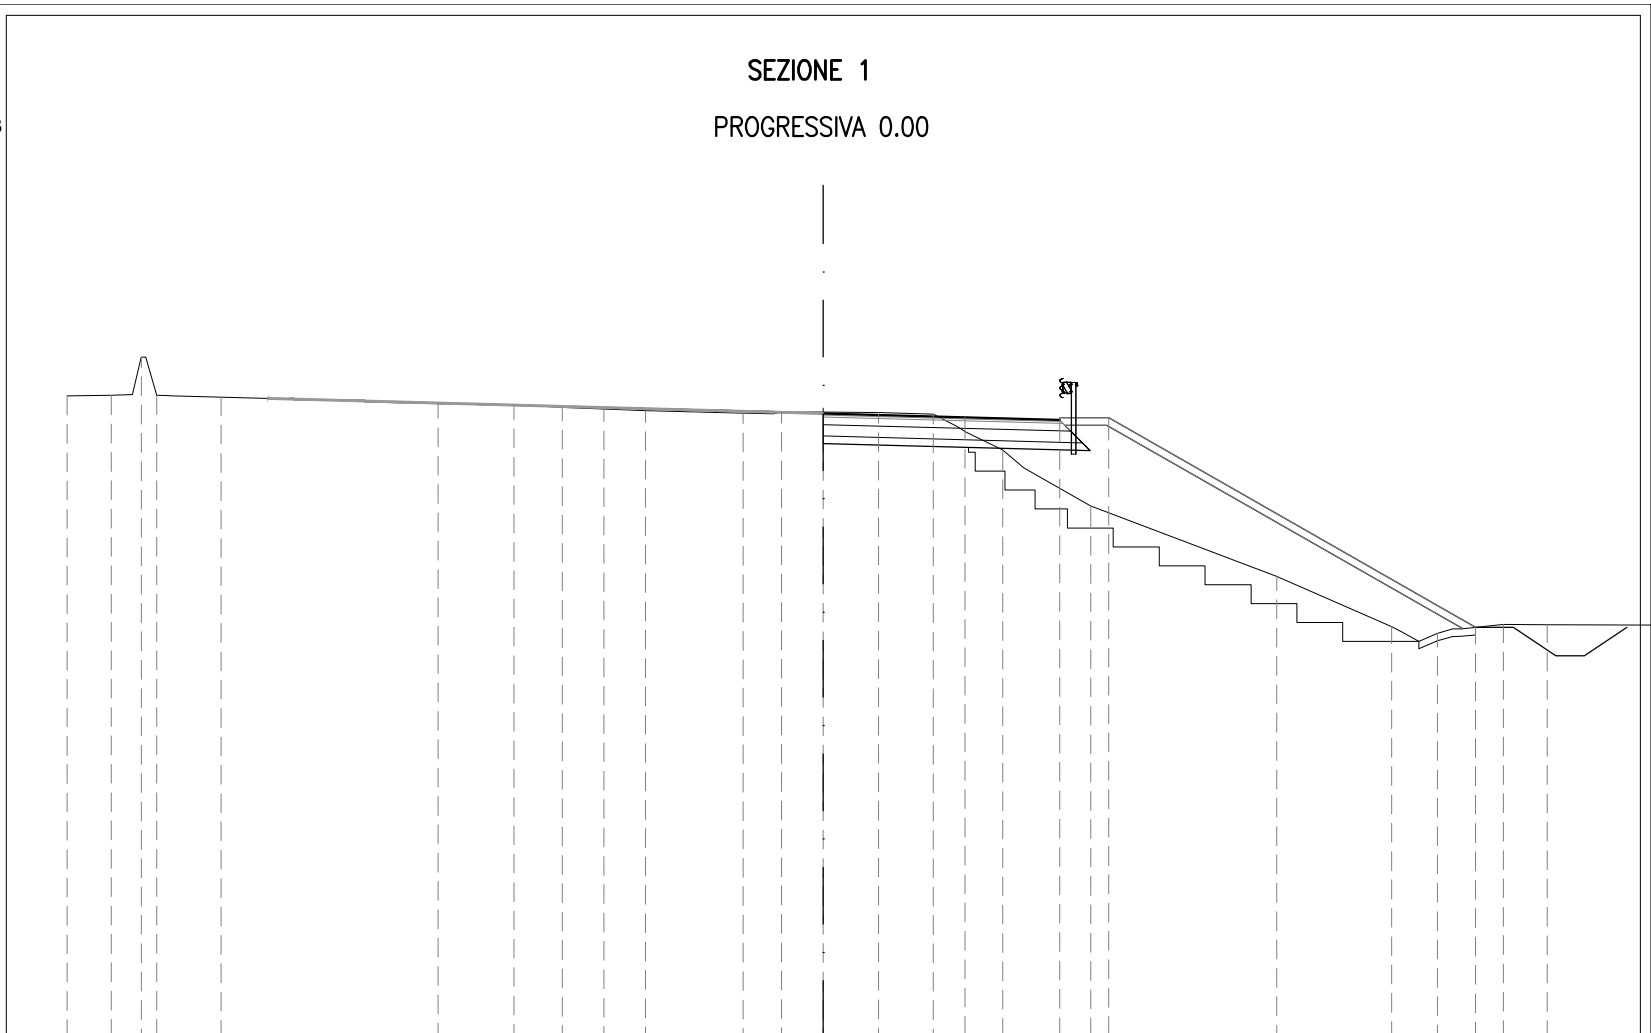

SEZIONE 1  
PROGRESSIVA 0.00


- A RIPORTO mq 16.43
- BA BASE mq 1.30
- BI BINDER mq 0.32
- CE MISTO CEMENTATO mq 1.99
- F STABILIZZATO mq 1.41
- cp COMPAT.IN TRINCEA m 4.64
- fb DEMOLIZIONE PAV. m 1.69
- g GRADONATURA m 9.79
- sc SCOTICO m 1.49
- st SCOTICO IN TRINCEA m 2.91
- u USURA m 6.25
- v VEGETALE m 11.00



PROGRESSIVE TERRENO	44.01	44.03	45.03	44.03	43.98	43.83	43.77	43.71	43.66	43.62	43.56	43.59	43.57	43.53	42.58	41.09	39.23	37.91	37.73	37.96	37.96
PARZIALI TERRENO	1.17	0.79	0.41	1.70	5.75	2.00	1.28	1.10	1.10	2.58	1.01	2.57	1.45	1.84	2.32	4.92	3.05	1.21	1.74	1.16	2.93
QUOTE TERRENO	-20.00	-18.83	-18.04	-17.83	-15.93	-10.18	-8.18	-6.90	-5.80	-4.70	-2.12	-1.11	1.46	2.91	4.75	7.07	11.99	15.04	16.25	17.99	19.15
PROGRESSIVE PROGETTO											0.00			3.75	6.25	7.55				17.25	
PARZIALI PROGETTO													3.75	2.50	1.30	9.70					
QUOTE PROGETTO											43.54		43.44	43.37	43.43	37.89					

SEZIONE 2  
PROGRESSIVA 18.82

BA BASE	mq	1.31
BI BINDER	mq	0.32
CE MISTO CEMENTATO	mq	2.03
F STABILIZZATO	mq	1.41
cp COMPAT.IN TRINCEA	m	7.11
fb DEMOLIZIONE PAV.	m	3.19
st SCOTICO IN TRINCEA	m	27.27
u USURA	m	6.30

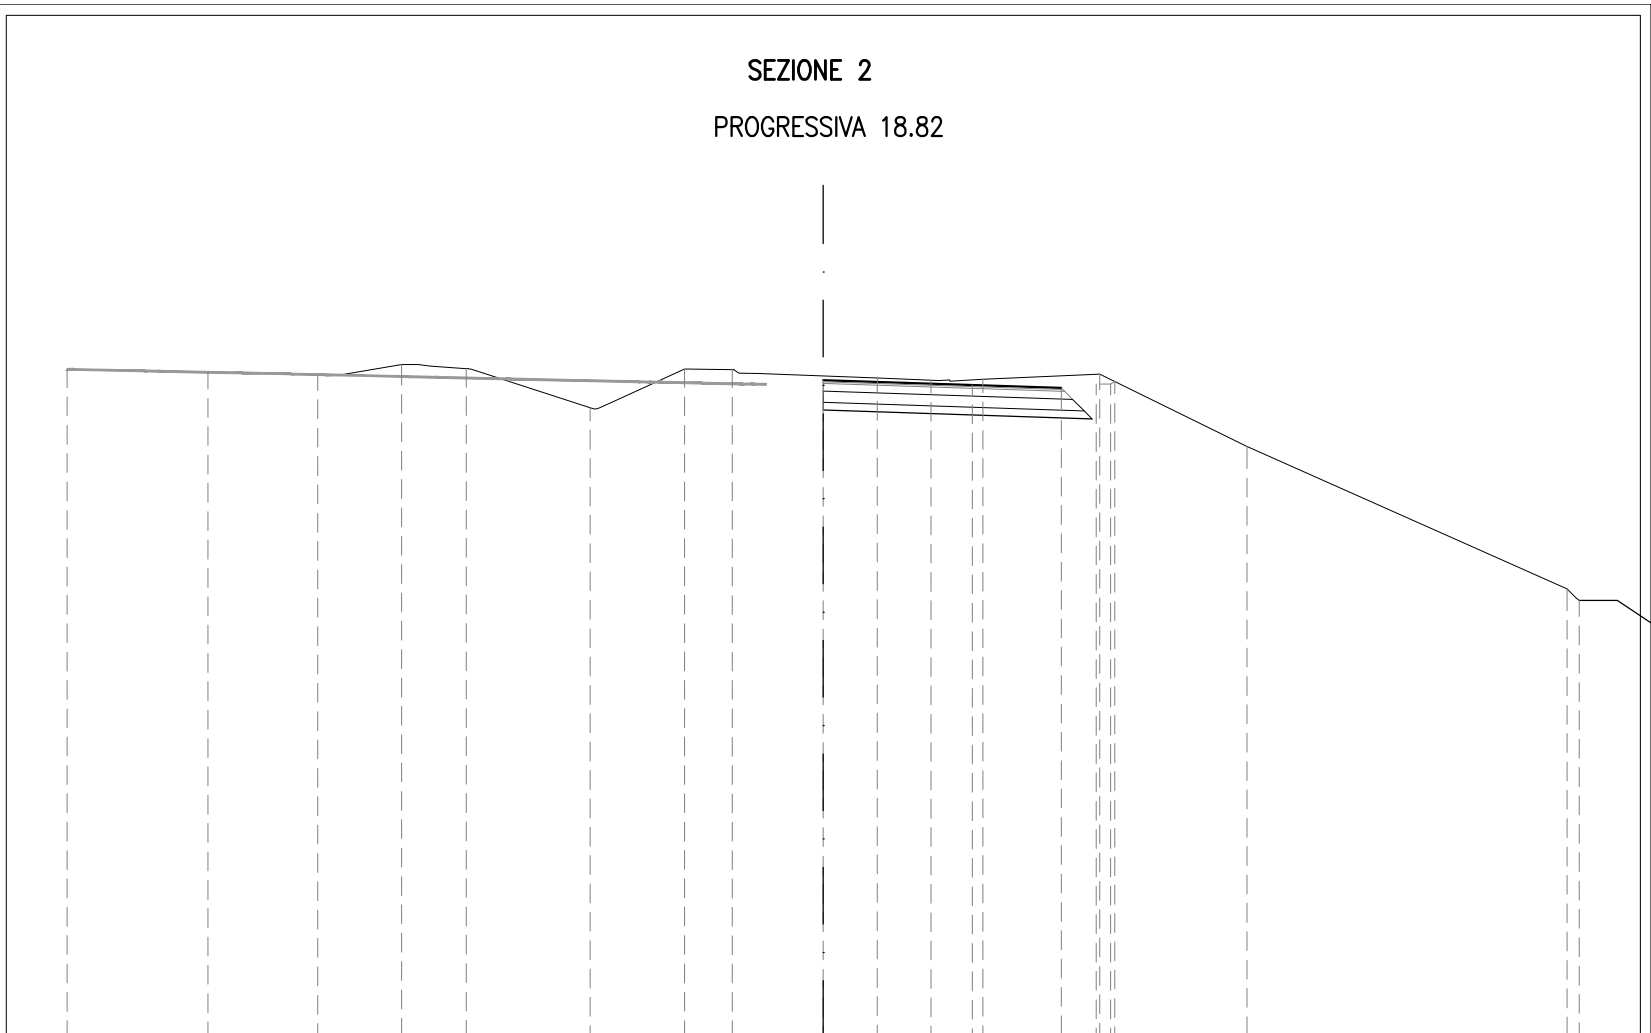


200  
200

PROGRESSIVE TERRENO	-20.00	-16.27	-13.38	-11.16	-9.45	-6.17	-3.67	-2.41	1.43	2.85	4.23	7.31	11.21	19.68	20.00
PARZIALI TERRENO	3.73	2.89	2.22	1.71	3.28	2.50	1.26	3.84	1.42	1.38	3.08	3.90	8.47	0.32	0.32
QUOTE TERRENO	43.71	43.64	43.56	43.84	43.73	42.70	43.72	43.71	43.48	43.42	43.45	43.58	41.67	37.90	37.60
PROGRESSIVE PROGETTO								0.00			3.94	6.30	7.22	7.60	7.71
PARZIALI PROGETTO									3.94		2.36	0.92	0.38	0.11	
QUOTE PROGETTO								43.43		43.30	43.22	43.32	43.32	43.39	

SEZIONE 3  
PROGRESSIVA 37.65

A RIPORTO	mq	43.24
BA BASE	mq	1.48
BI BINDER	mq	0.35
CE MISTO CEMENTATO	mq	2.36
F STABILIZZATO	mq	1.69
cp COMPAT.IN TRINCEA	m	8.58
fb DEMOLIZIONE PAV.	m	5.47
sc SCOTICO	m	11.52
st SCOTICO IN TRINCEA	m	8.17
u USURA	m	7.00
v VEGETALE	m	9.39

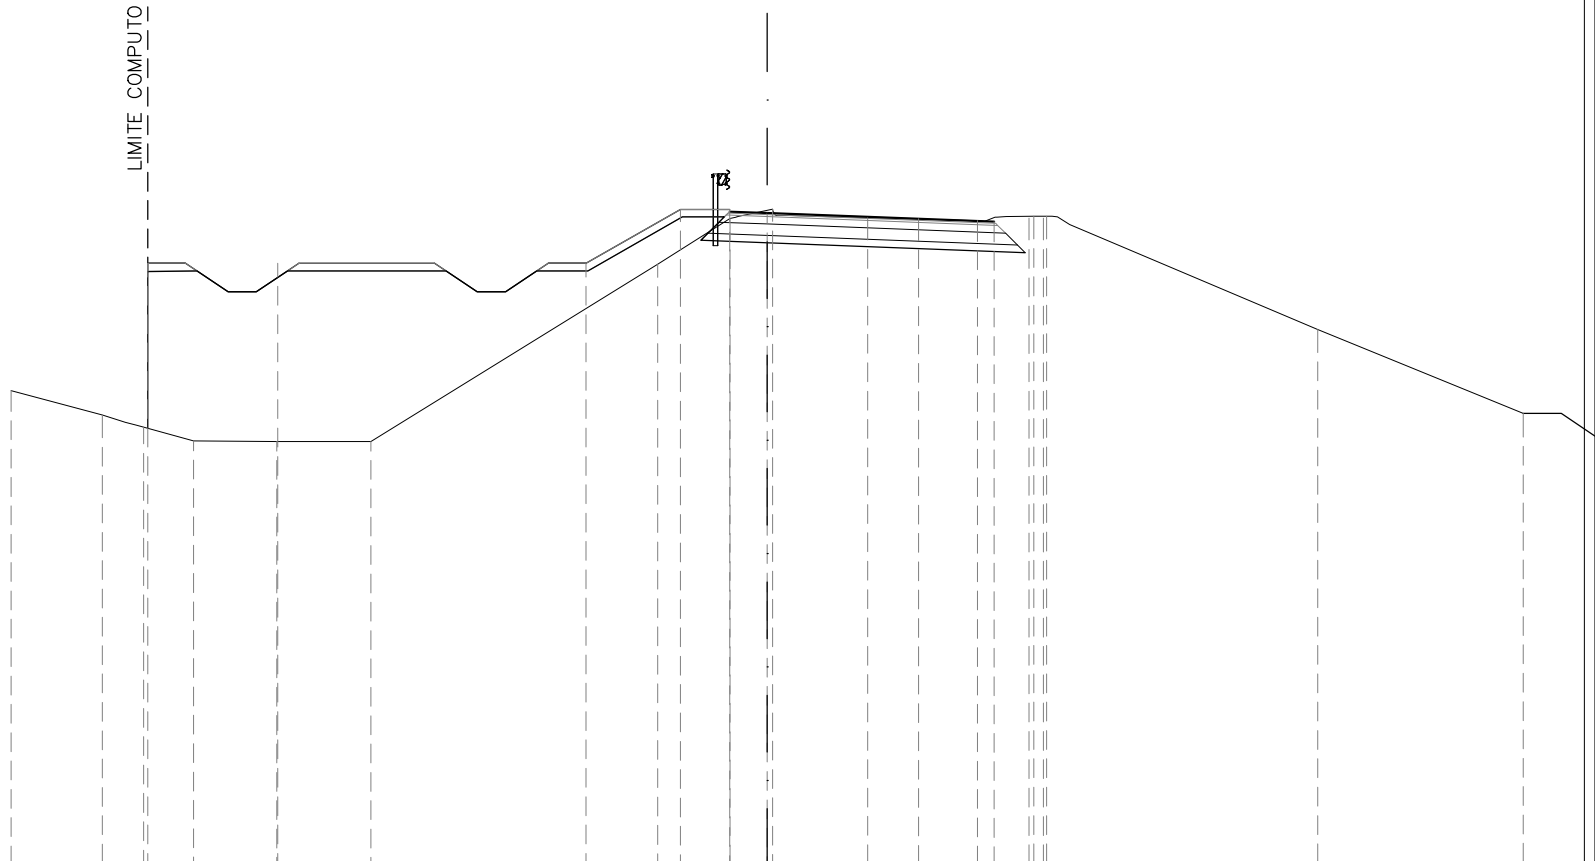


200  
200

PROGRESSIVE TERRENO	-20.00	-17.59	-16.50	-15.18	-12.97	-10.48	-2.90	-0.98	0.14	2.66	5.56	7.05	14.56	20.00	
PARZIALI TERRENO	2.41	1.09	1.32	2.21	2.49	7.58	1.92	1.12	2.52	2.90	1.49	7.51	5.44		
QUOTE TERRENO	38.60	37.95	37.64	37.27	37.25	37.25	41.94	43.15	43.40	43.17	43.10	43.22	40.22	37.99	
PROGRESSIVE PROGETTO			-16.39		-12.95		-4.80	-2.30	-1.00	0.00	4.00	6.00	6.93	7.30	
PARZIALI PROGETTO			3.44		8.15		2.50	1.30	1.00	4.00	2.00	0.93	0.37	0.09	
QUOTE PROGETTO			41.97		41.97		41.97	43.39	43.33	43.30	43.14	43.07	43.17	43.17	43.22

SEZIONE 4  
PROGRESSIVA 56.47


- A RIPORTO mq 12.60
- B STERRO mq 5.13
- BA BASE mq 1.49
- BI BINDER mq 0.34
- CE MISTO CEMENTATO mq 2.36
- F STABILIZZATO mq 1.68
- cp COMPAT.IN TRINCEA m 7.55
- fb DEMOLIZIONE PAV. m 4.51
- st SCOTICO IN TRINCEA m 5.00
- u USURA m 7.00
- v VEGETALE m 4.80

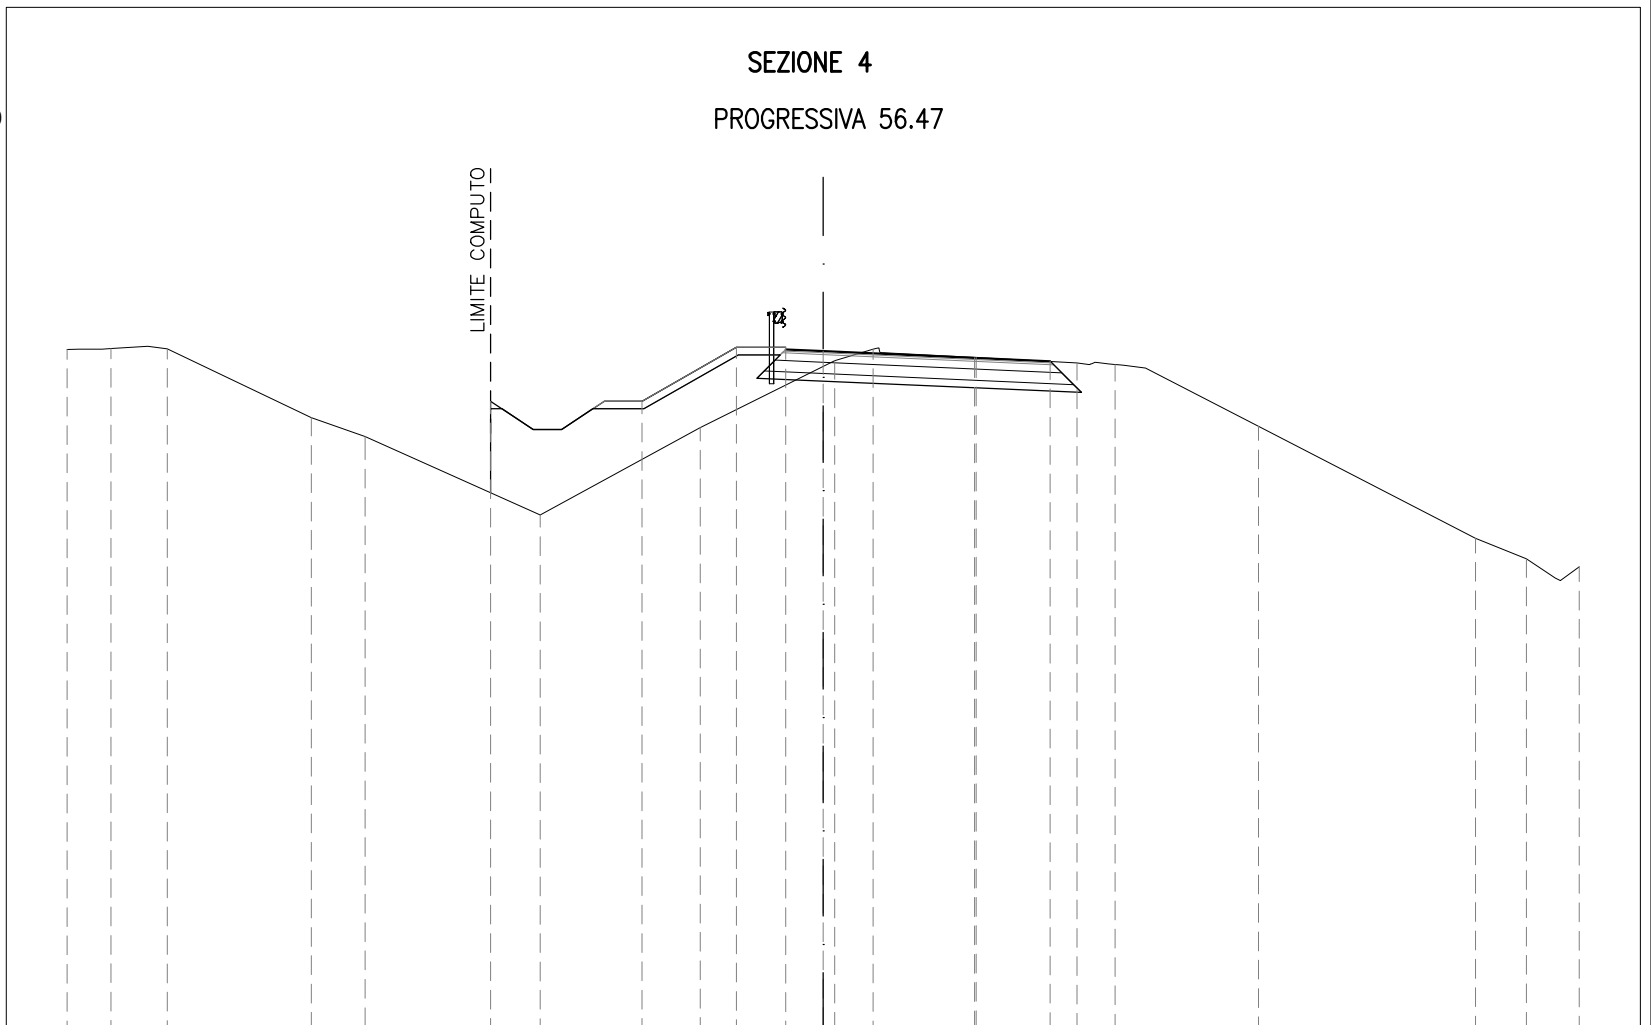

PROGRESSIVE TERRENO	43.03	43.05	43.05	41.23	40.73	38.65	40.96	42.73	43.03	42.82	42.67	42.63	40.99	38.03	37.49	37.27
PARZIALI TERRENO	1.16	1.49	3.81	1.42	4.63	4.24	3.55	1.02	2.73	2.66	1.01	3.79	5.74	1.35	1.40	20.00
QUOTE TERRENO	-20.00	-18.84	-17.35	-13.54	-12.12	-7.49	-3.25	0.30	1.32	4.05	6.71	7.72	11.51	17.25	18.60	20.00
PROGRESSIVE PROGETTO						-8.80	-4.80	-2.30	-1.00	0.00	4.00	6.00				
PARZIALI PROGETTO						4.00	2.50	1.30	1.00	4.00	2.00					
QUOTE PROGETTO						41.66	41.66	43.08	43.02	42.98	42.80	42.71				

SEZIONE 5  
PROGRESSIVA 75.30

- B STERRO mq 6.45
- BA BASE mq 1.44
- BI BINDER mq 0.37
- CE MISTO CEMENTATO mq 2.20
- F STABILIZZATO mq 1.55
- cp COMPAT.IN TRINCEA m 7.82
- fb DEMOLIZIONE PAV. m 5.62
- sc SCOTICO m 1.86
- st SCOTICO IN TRINCEA m 7.82
- u USURA m 6.99

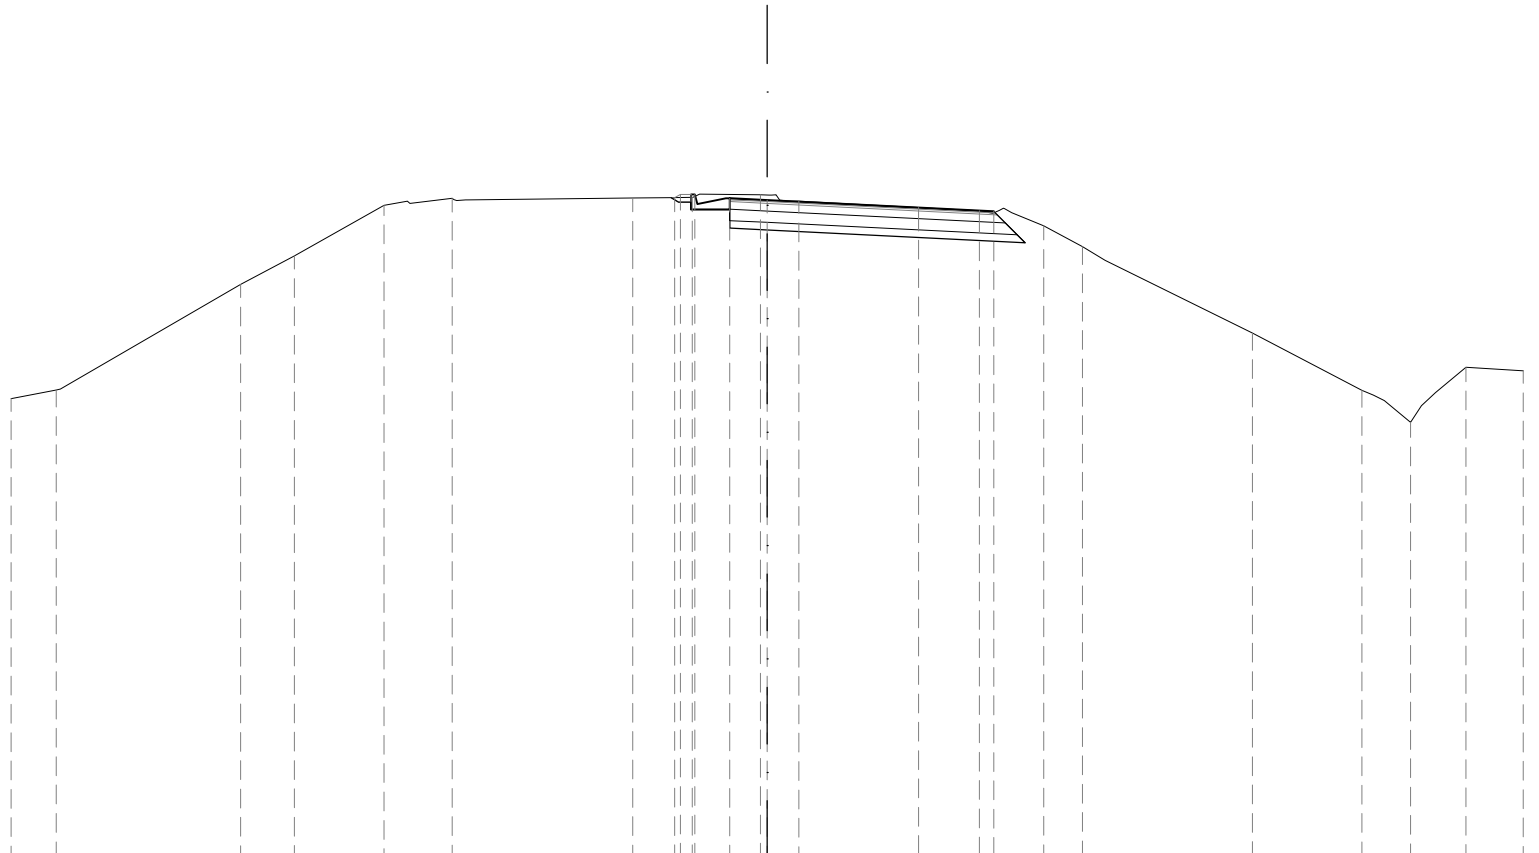

25

200 200

PROGRESSIVE TERRENO	-20.00	-18.81	-13.93	-12.51	-10.14	-8.34	-3.56	-1.98	-0.18	0.83	5.61	7.32	8.33	12.83	15.73	17.01	18.48	20.00
PARZIALI TERRENO	1.19	4.88	1.42	2.37	1.80	4.78	1.58	1.80	1.01	4.78	1.71	1.01	4.50	2.90	1.28	1.47	1.52	
QUOTE TERRENO	37.18	37.40	40.20	40.95	42.29	42.48	42.48	42.50	42.57	42.40	42.14	41.74	41.20	38.91	37.40	36.55	38.00	37.91
PROGRESSIVE PROGETTO							-2.45	-2.30	-1.92	0.00	4.00	5.99						
PARZIALI PROGETTO							0.15	0.38	0.92	1.00	4.00	1.99						
QUOTE PROGETTO							42.49	42.58	42.58	42.48	42.43	42.23	42.13					

