


PROFILO SV009 RM01TN
 SEZIONE 1
 PROGRESSIVA 0.00

32

200
200

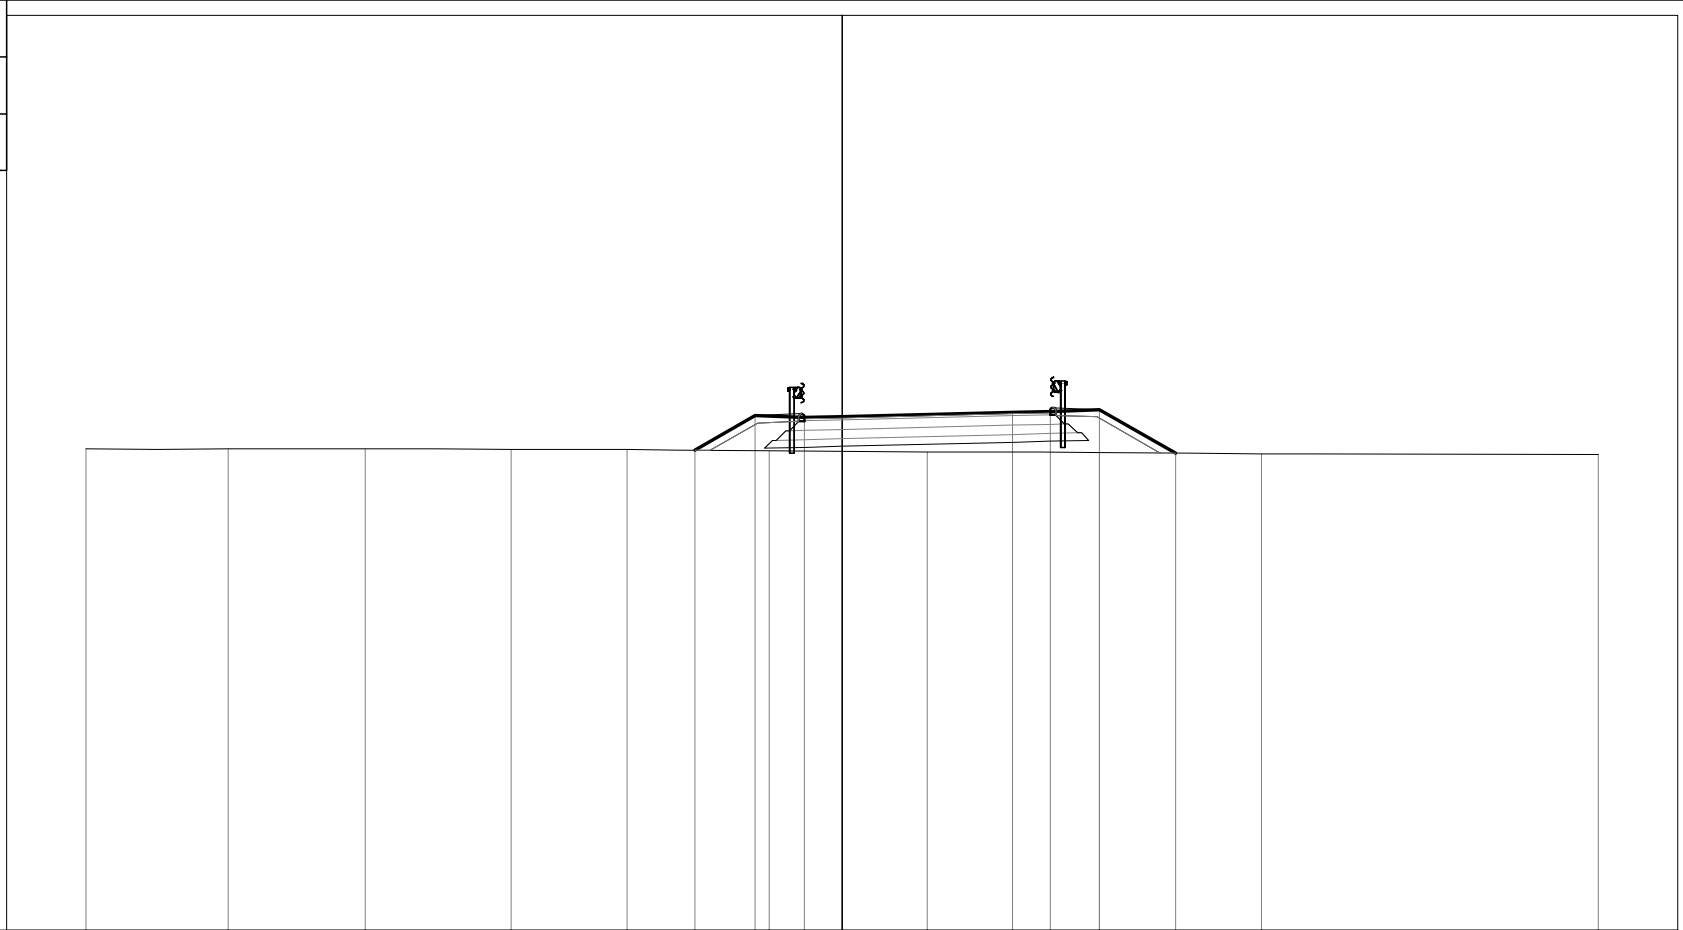


PROGRESSIVE TERRENO	-20.00	-16.25	-12.63	-8.77	-5.69	-1.93	2.25	6.80	11.09	20.00		
PARZIALI TERRENO	3.75	3.62	3.86	3.08	3.76	4.18	4.55	4.29	8.91			
QUOTE TERRENO	44.73	44.73	44.73	44.71	44.71	44.69	44.65	44.63	44.60	44.59		
PROGRESSIVE PROGETTO					3.89	2.30		4.50	8.83			
PARZIALI PROGETTO					1.50	1.30	4.50	1.30	2.03			
QUOTE PROGETTO					44.70	45.61	45.56	45.58	45.70	45.72	45.77	44.62

PROFILO SV009 RM01TN
 SEZIONE 3
 PROGRESSIVA 40.00


32

200 200

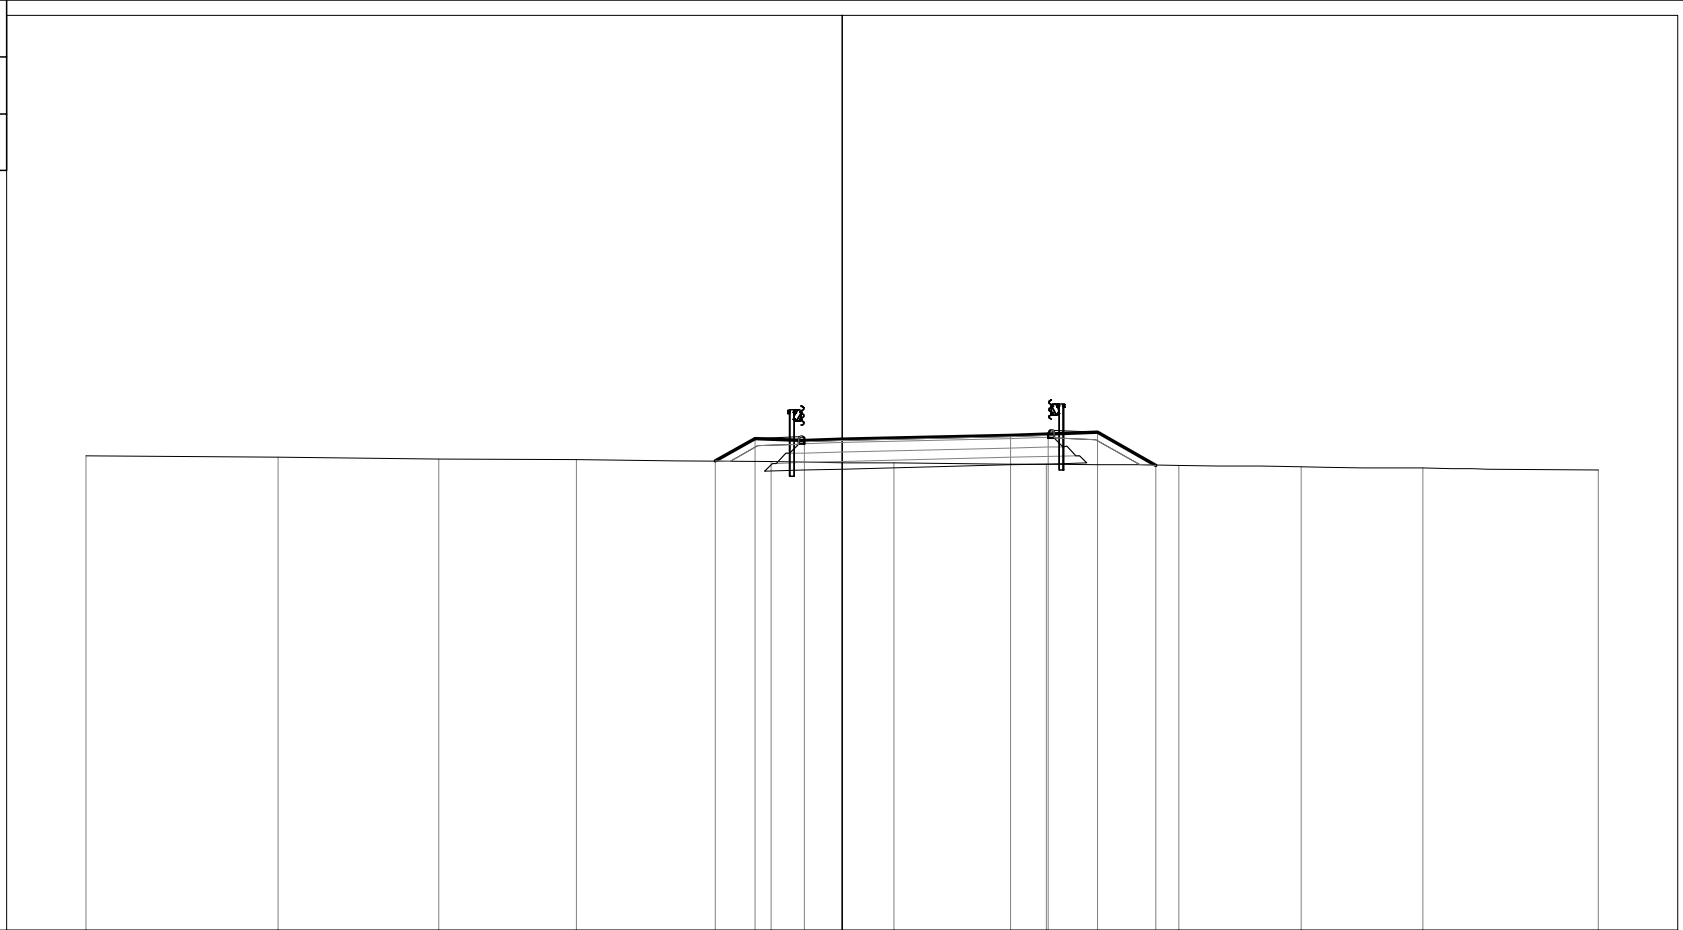


PROGRESSIVE TERRENO	-20.00	-14.93	-10.67	-7.03	-1.89	1.37	5.40	8.91	12.13	15.36	20.00		
PARZIALI TERRENO	5.07	4.26	3.64	5.14	3.26	4.03	3.51	3.22	3.23	4.64			
QUOTE TERRENO	44.54	44.51	44.47	44.44	44.39	44.35	44.32	44.29	44.25	44.22	44.17		
PROGRESSIVE PROGETTO					3.36	2.30	1.00	0.00					
PARZIALI PROGETTO					1.06	1.30	1.00	0.00	4.45	1.00	1.30	1.54	8.29
QUOTE PROGETTO					44.40	45.01	44.96	44.98		45.10	45.12	45.17	44.30



PROFILO SV009 RM01TN
 SEZIONE 4
 PROGRESSIVA 60.00

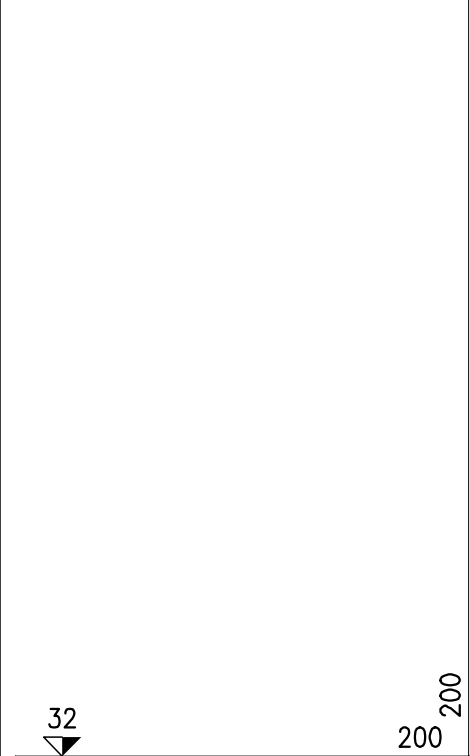

PROGRESSIVE TERRENO	-20.00	1.62	16.21	20.00
PARZIALI TERRENO	18.38	17.83	3.79	
QUOTE TERRENO	44.38	44.20	44.09	44.11
PROGRESSIVE PROGETTO		44.21 44.61 44.56 44.56	44.58 44.58 44.63 44.14	
PARZIALI PROGETTO		0.69 1.30 1.00 4.00	1.00 1.30 0.86	
QUOTE PROGETTO		2.99 2.30 1.00 0.00	4.00 5.00 6.30 7.16	

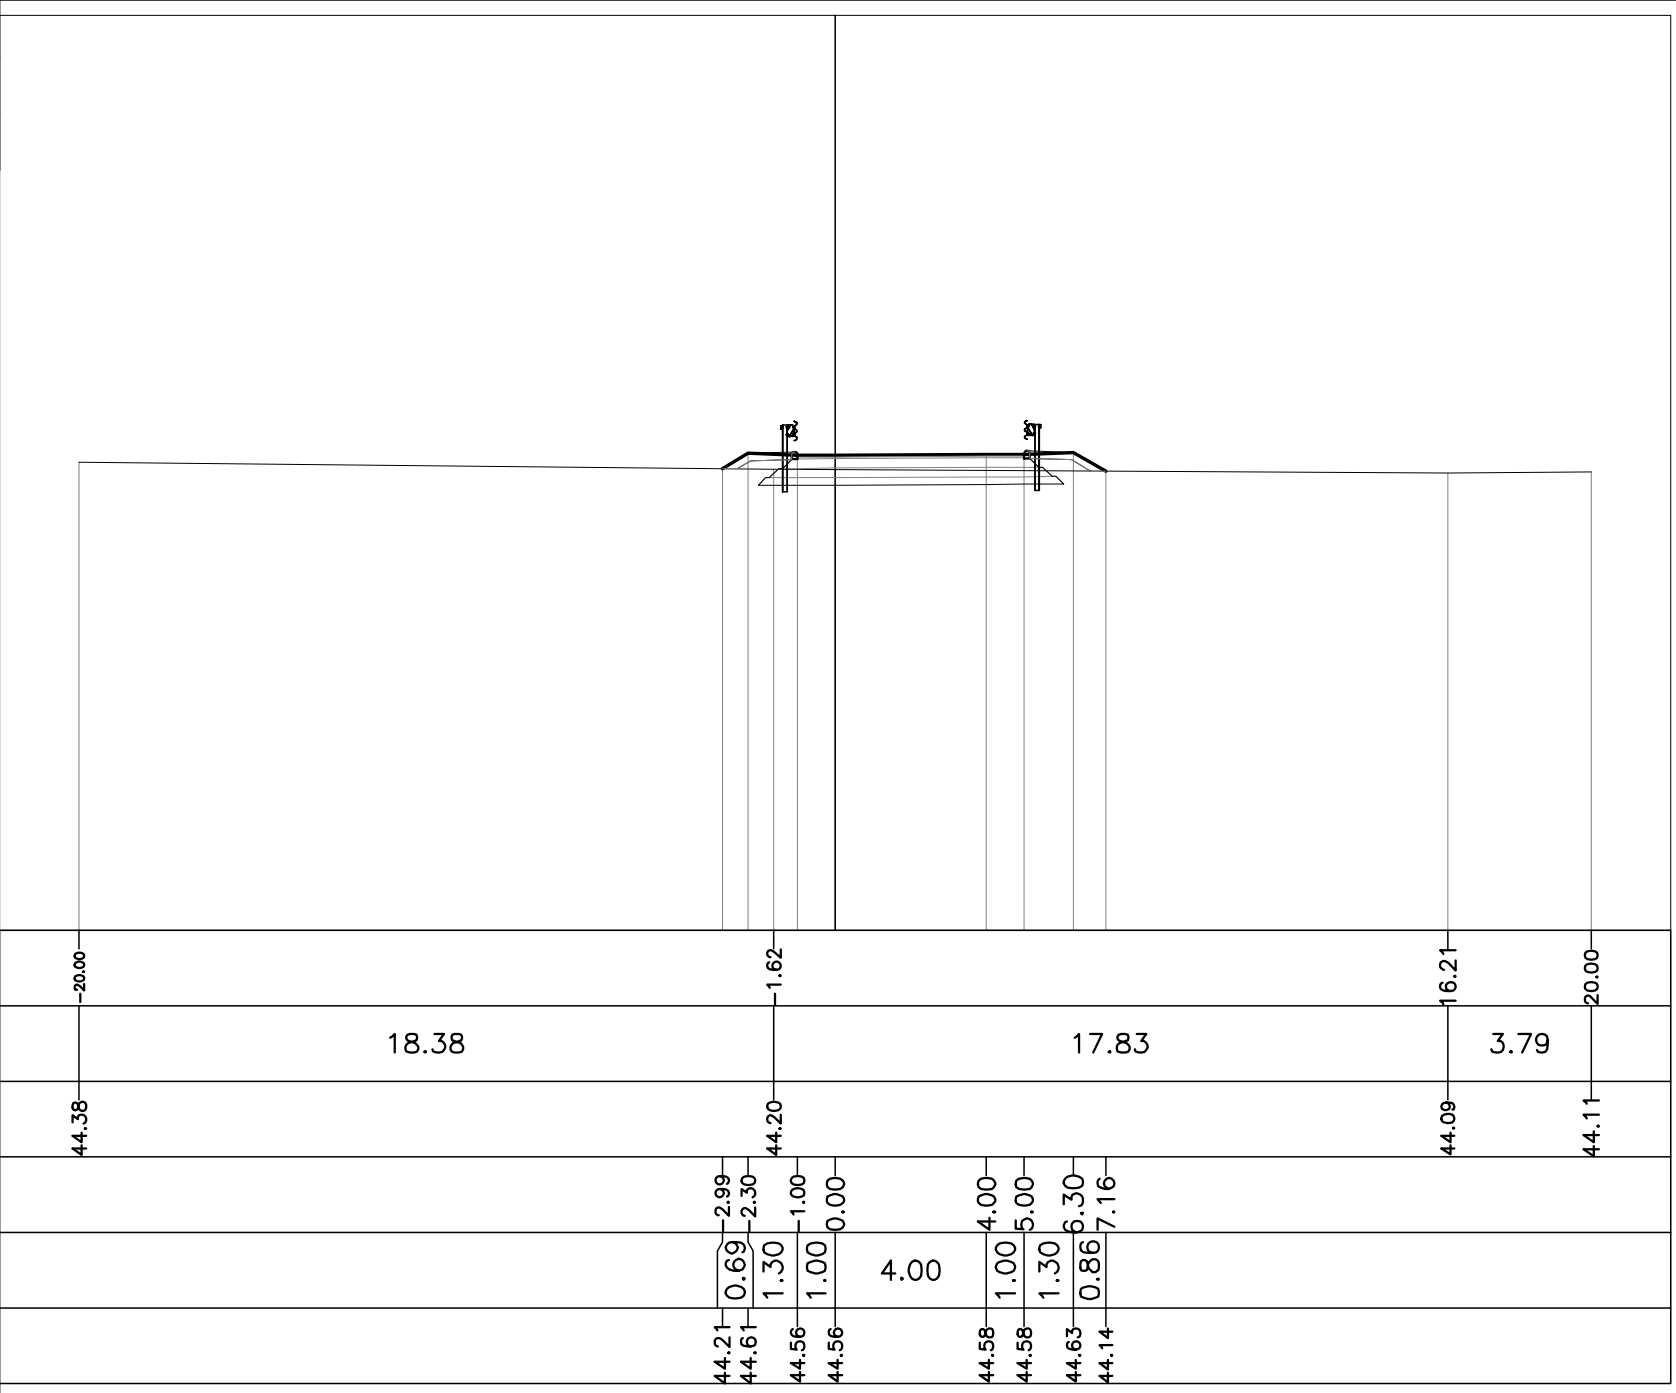

PROFILO SV009 RM01TN
 SEZIONE 5
 PROGRESSIVA 80.00

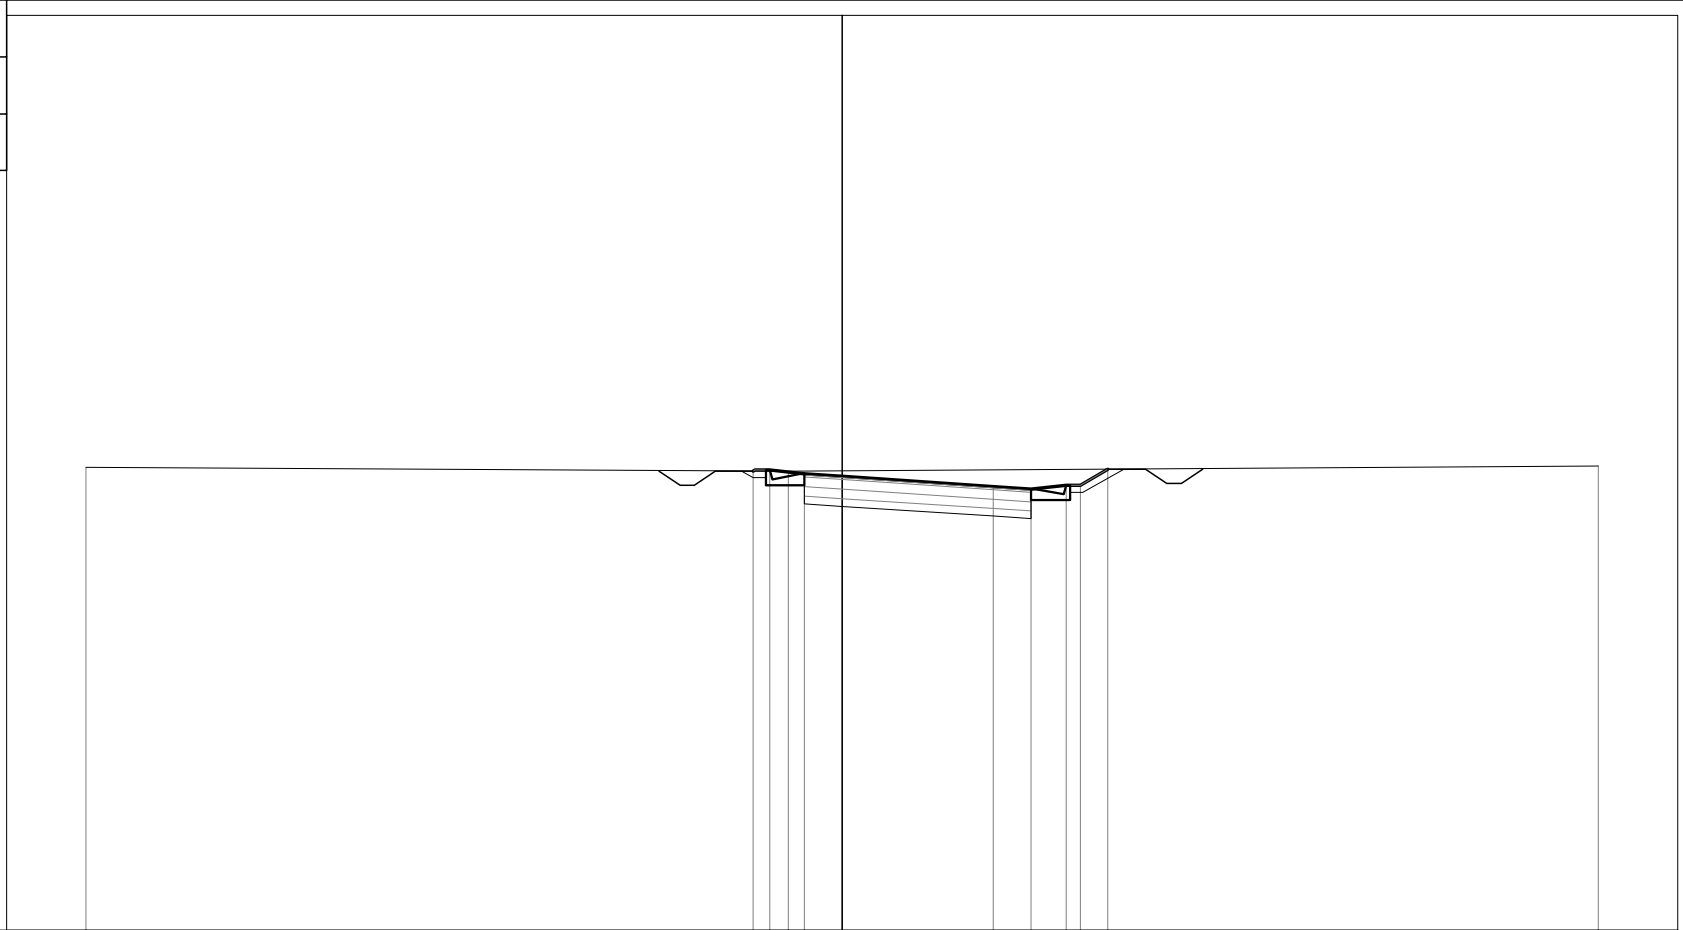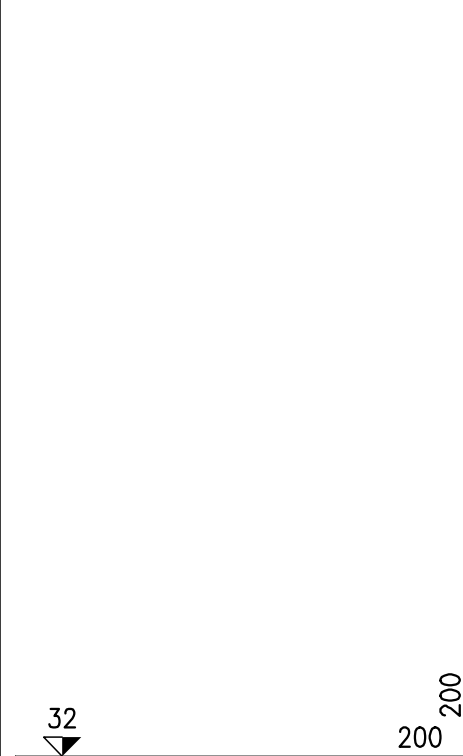


PROGRESSIVE TERRENO	-20.00		1.43		20.00
PARZIALI TERRENO		18.57		21.43	
QUOTE TERRENO	44.24		44.13		44.27
PROGRESSIVE PROGETTO			44.14 44.17 44.07 44.00		43.74 43.67 43.77 44.19
PARZIALI PROGETTO			0.43 0.92 1.00 4.00		4.00 5.00 0.38 0.73
QUOTE PROGETTO					

PROFILO SV009 RM01TN
 SEZIONE 6
 PROGRESSIVA 100.00

32

200 200


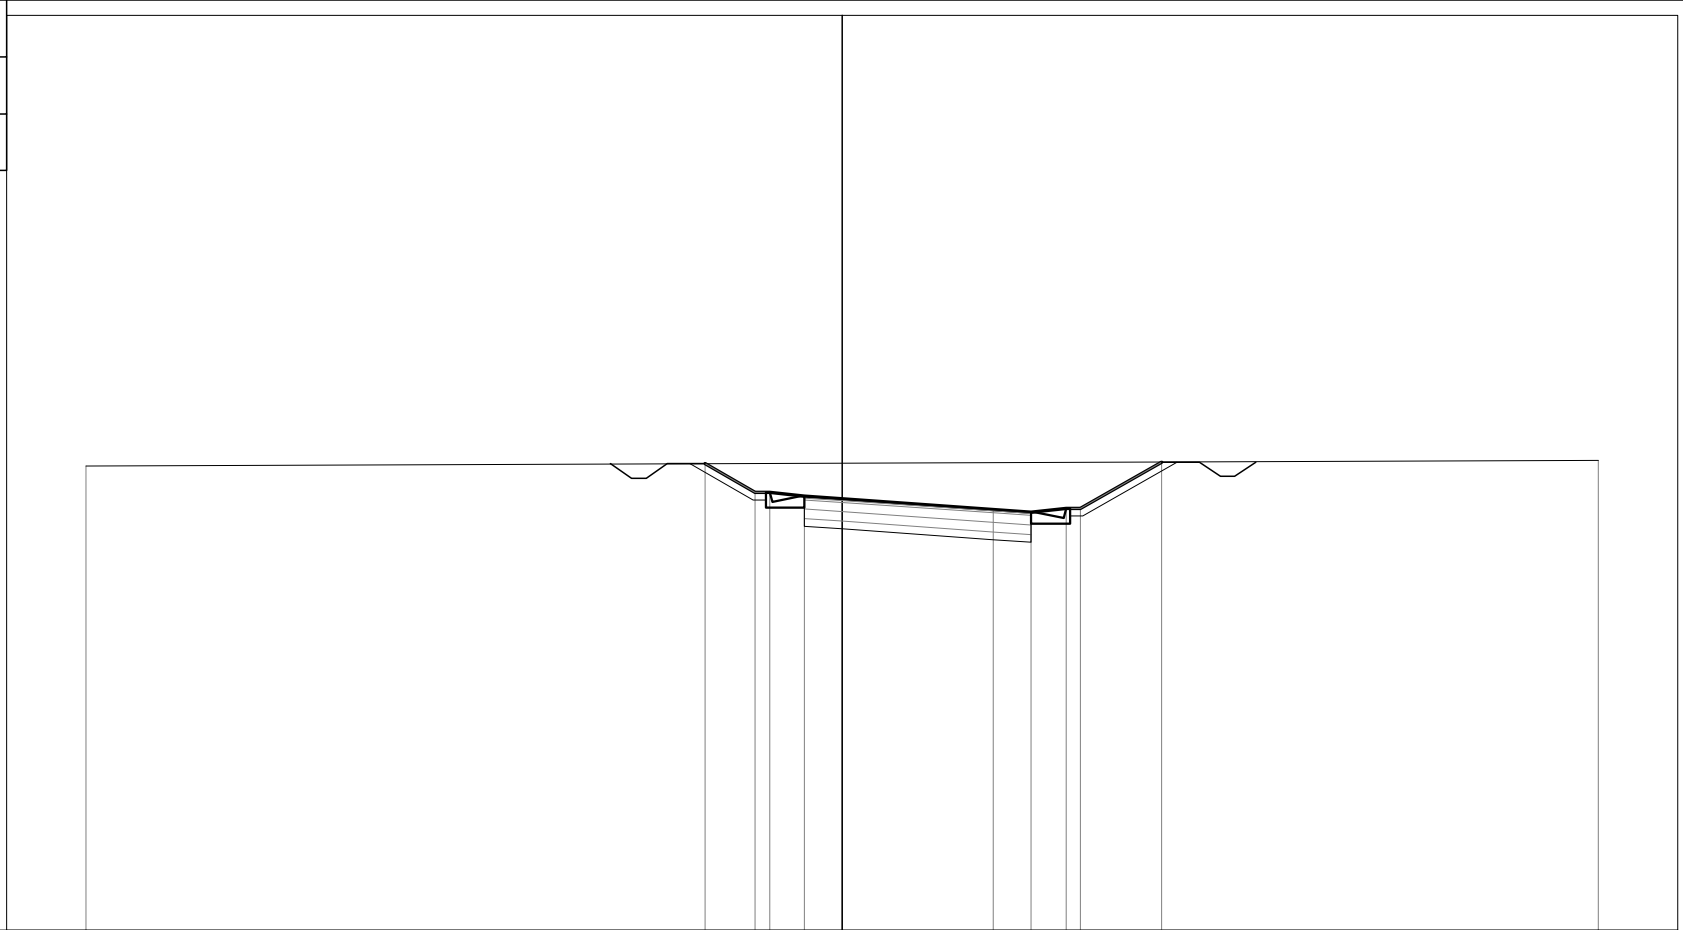


PROGRESSIVE TERRENO	-20.00	20.00
PARZIALI TERRENO	40.00	
QUOTE TERRENO	44.28	44.42
PROGRESSIVE PROGETTO	44.34	43.40
PARZIALI PROGETTO	1.33	4.00
QUOTE PROGETTO	44.38	43.12

PROGRESSIVE TERRENO	-20.00	20.00
PARZIALI TERRENO	40.00	
QUOTE TERRENO	44.28	44.42
PROGRESSIVE PROGETTO	44.34	43.40
PARZIALI PROGETTO	1.33	4.00
QUOTE PROGETTO	44.38	43.12



44.34 3.63
 43.57 0.38 2.30
 43.57 0.92 1.92
 43.47 1.00
 43.40 0.00
 4.00
 43.12 4.00
 43.05 5.00
 43.15 0.92 5.92
 43.15 0.38 6.30
 2.14
 44.38 8.44

PROFILO SV009 RM01TN
 SEZIONE 8
 PROGRESSIVA 140.00

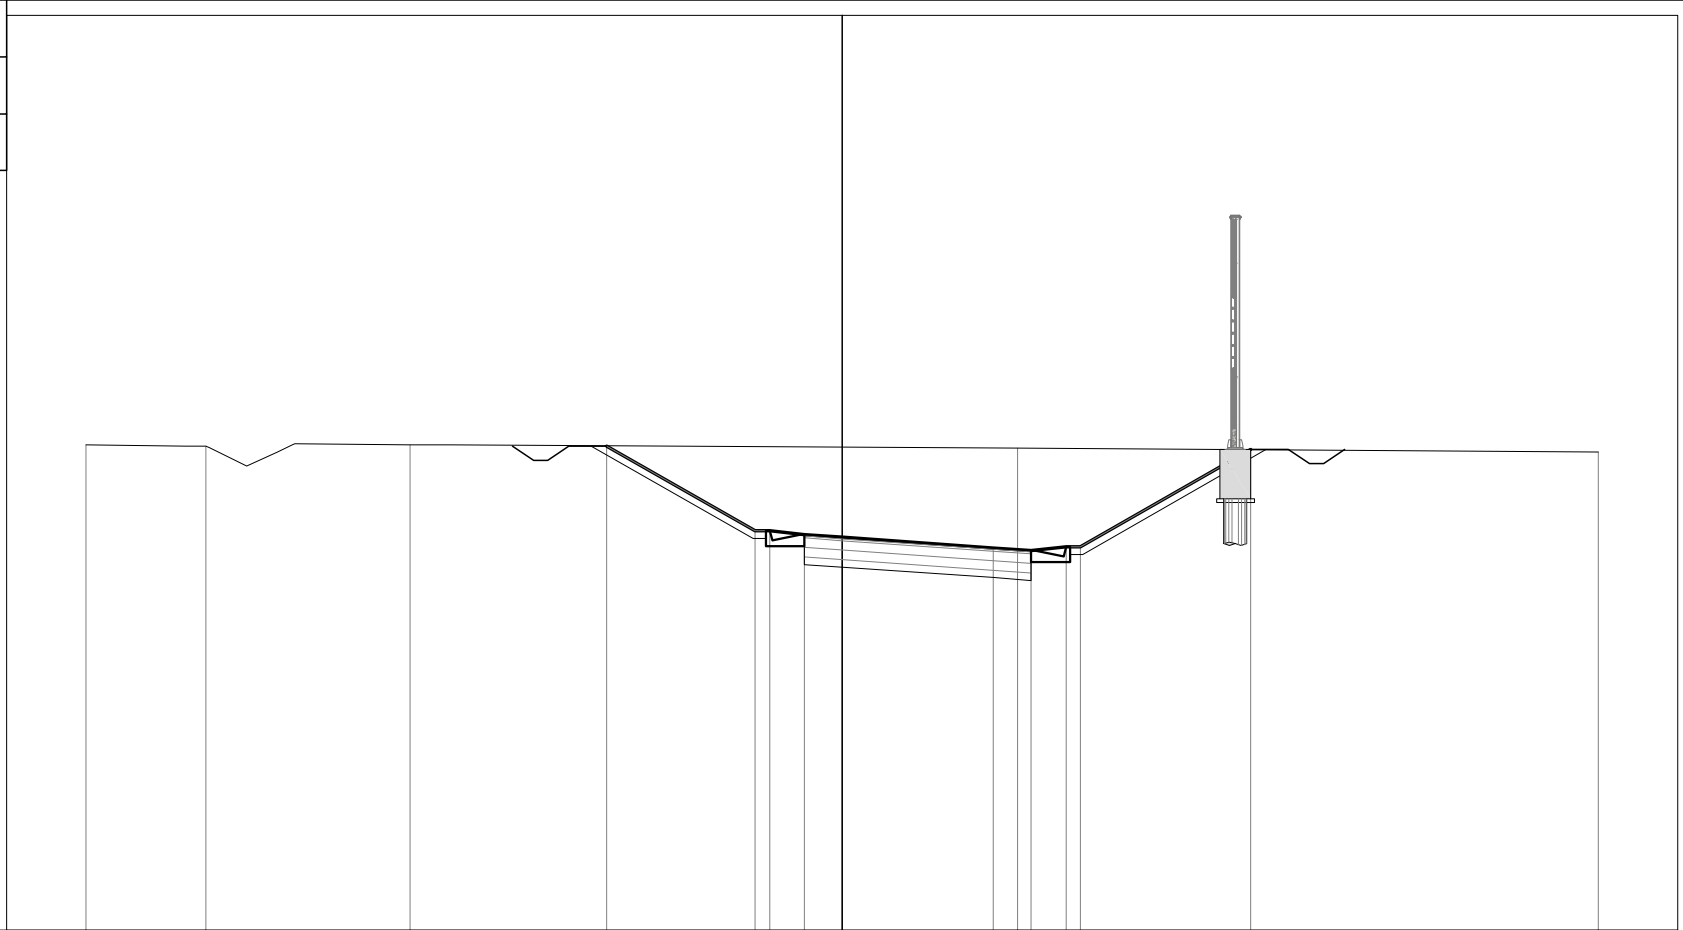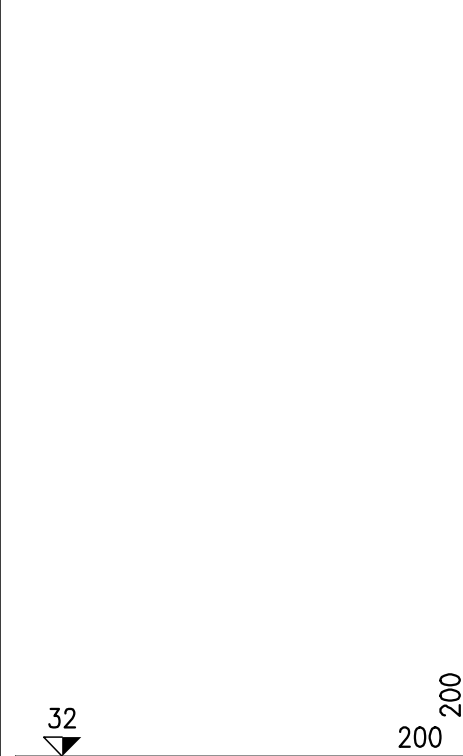


PROGRESSIVE TERRENO	-20.00	-16.84	-11.44		4.63	20.00
PARZIALI TERRENO	3.16	5.40	16.07		15.37	
QUOTE TERRENO	44.84	44.80	44.84		44.75	44.65
PROGRESSIVE PROGETTO			6.23		4.00	10.80
PARZIALI PROGETTO			3.93	0.38	1.00	4.50
QUOTE PROGETTO			44.81	42.56	42.04	44.71

PROFILO SV009 RM01TN
 SEZIONE 10
 PROGRESSIVA 180.00

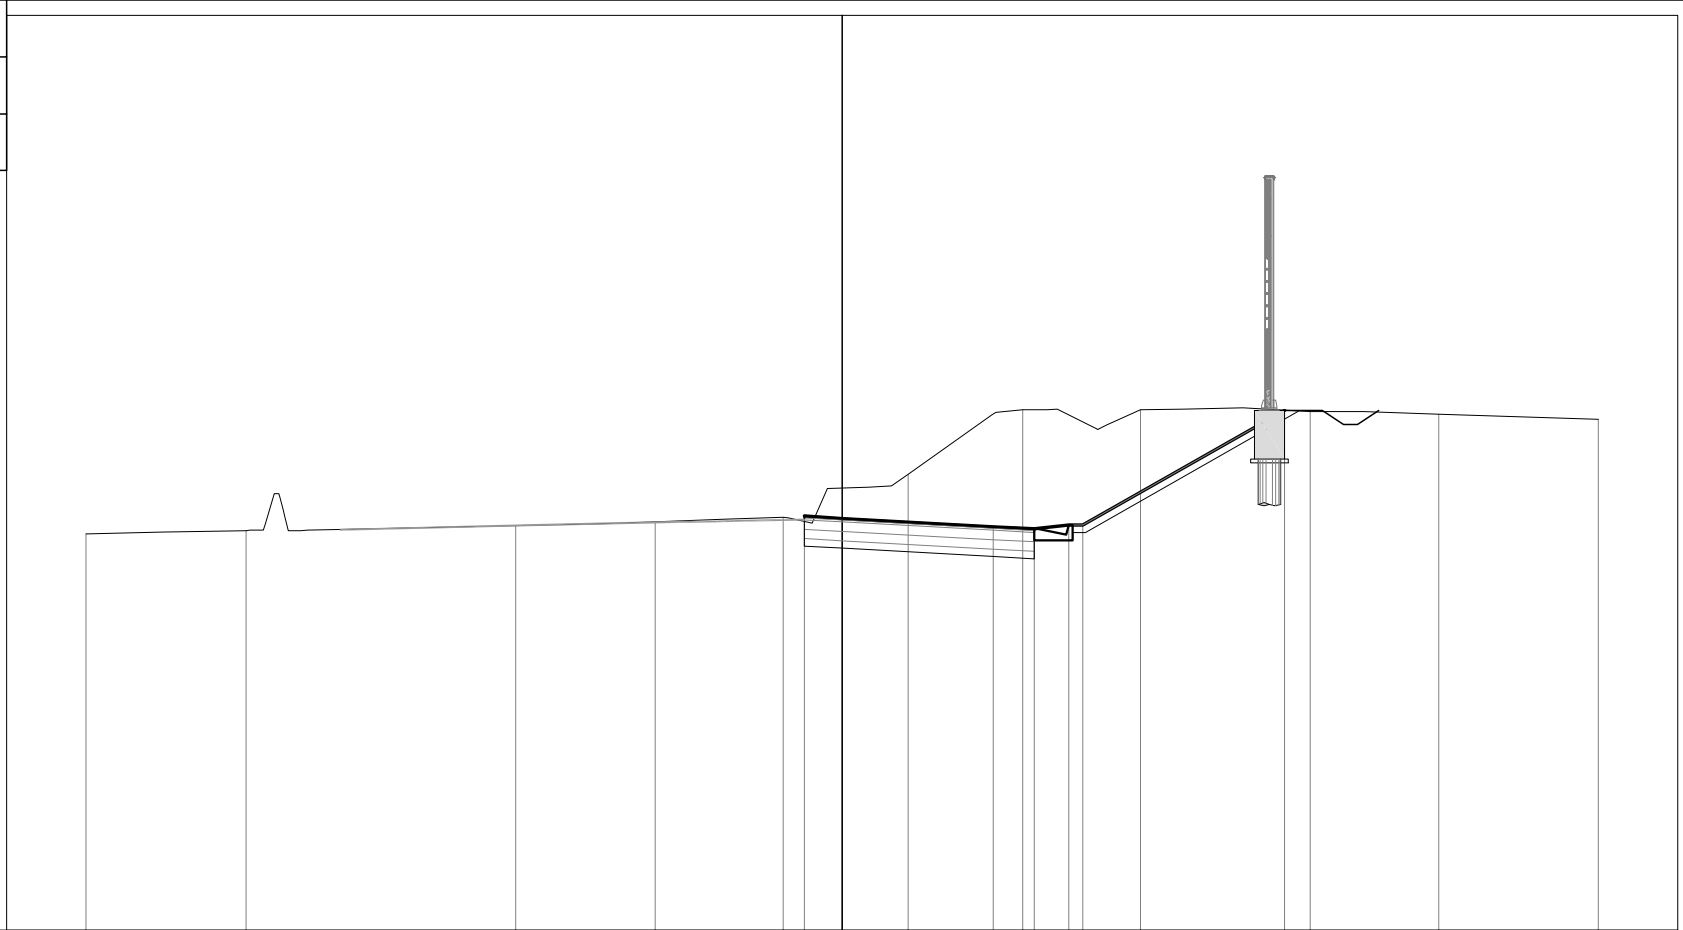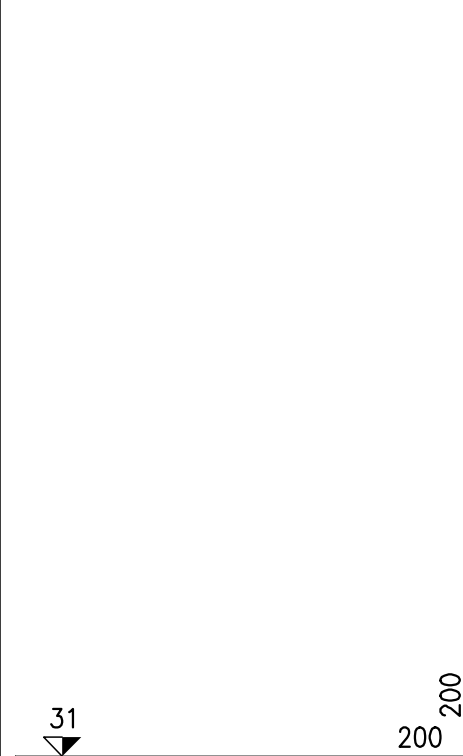

PROGRESSIVE TERRENO	-20.00	-15.77	-8.64	-4.95	-1.56	1.74	4.77	7.90	12.38	15.78	20.00
PARZIALI TERRENO	4.23	7.13	3.69	3.39	3.30	3.03	3.13	4.48	3.40	4.22	
QUOTE TERRENO	41.48	41.57	41.70	41.80	41.92	43.06	44.76	44.77	44.71	44.64	44.50
PROGRESSIVE PROGETTO					1.00	0.00	3.99	5.07	5.99	6.37	11.70
PARZIALI PROGETTO					1.00	3.99	1.08	0.92	0.38	5.33	
QUOTE PROGETTO					41.94	41.89	41.67	41.61	41.71	41.71	44.75

PROFILO SV009 RM01TN
 SEZIONE 11
 PROGRESSIVA 200.00

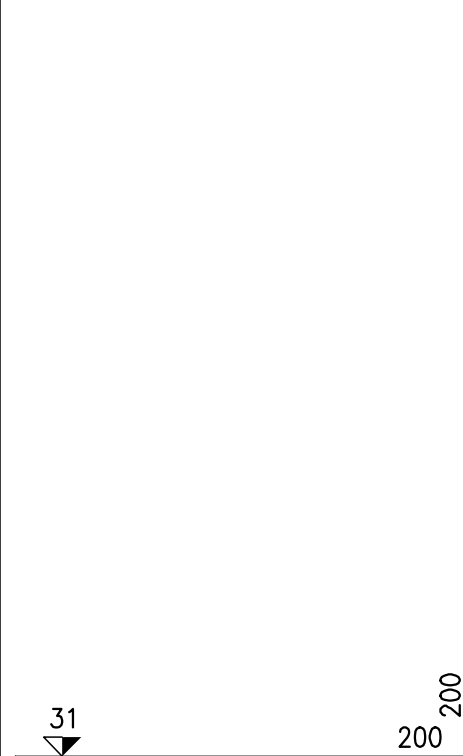

PROGRESSIVE TERRENO	-20.00	-14.10	-10.88	-6.51	-0.08	3.91	7.13	11.68	14.85	18.41	20.00
PARZIALI TERRENO	5.90	3.22	4.37	6.43	3.99	3.22	4.55	3.17	3.56	1.59	
QUOTE TERRENO	41.46	41.58	41.60	41.69	41.90	43.45	44.74	44.82	44.63	44.59	44.54
PROGRESSIVE PROGETTO					1.00	3.79	6.03	12.34			
PARZIALI PROGETTO					1.00	3.79	2.24	5.01			
QUOTE PROGETTO					41.84	41.83	41.82	44.78			

