

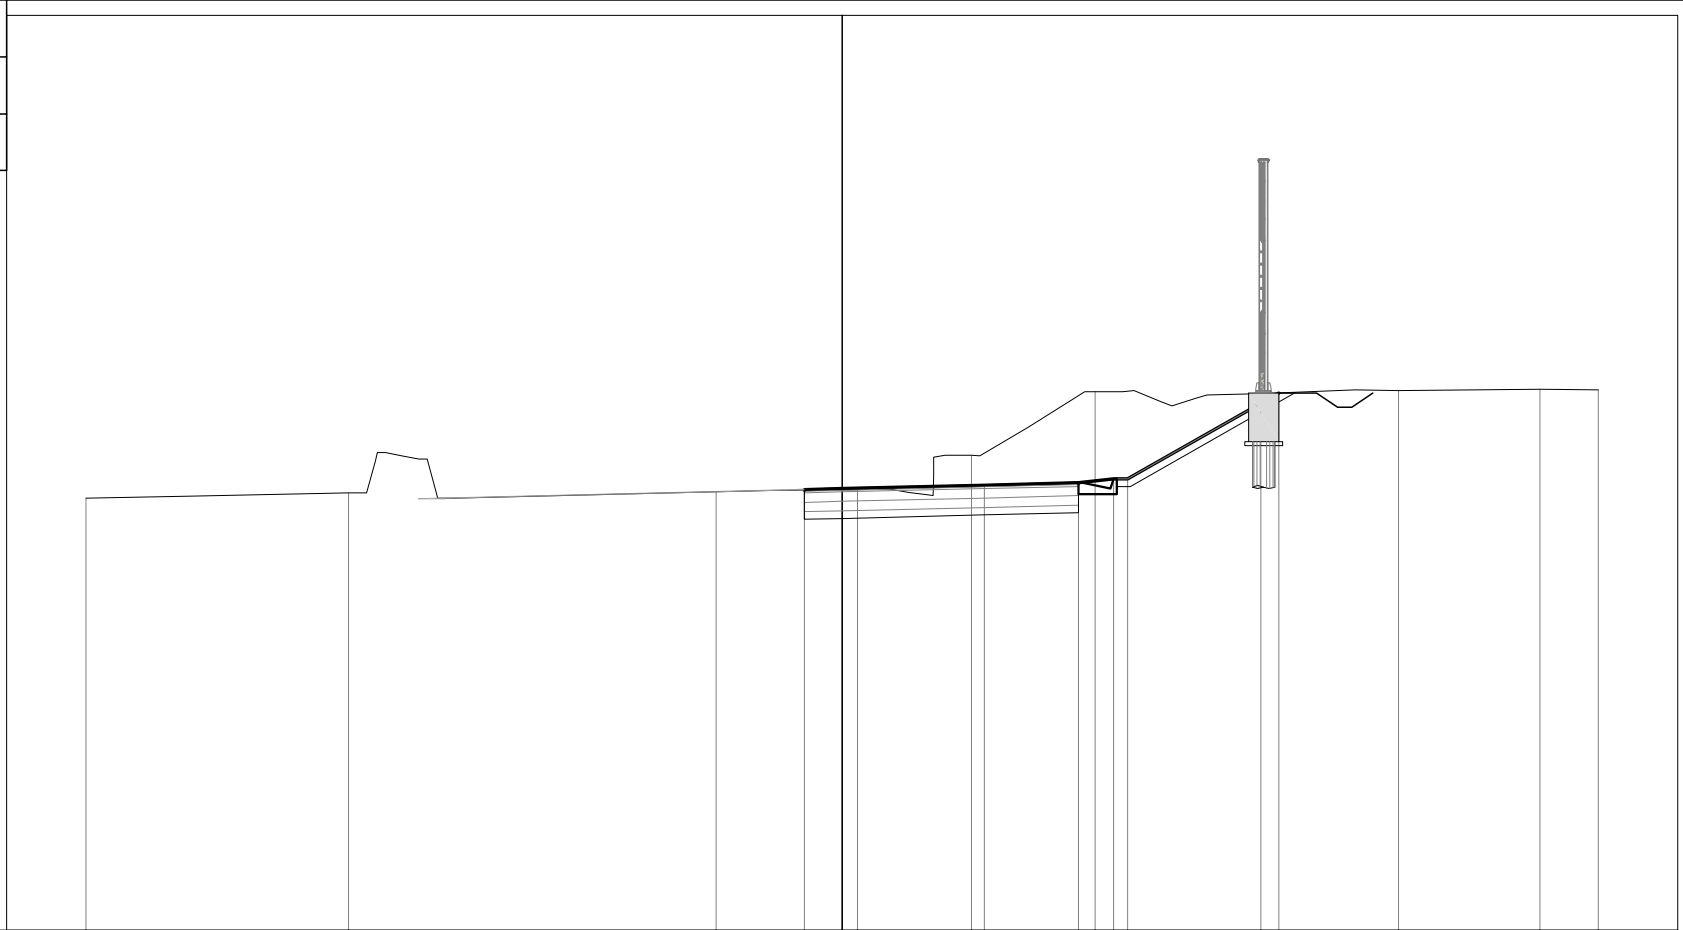


PROFILO SV009 RM02TN
 SEZIONE 1
 PROGRESSIVA 0.00

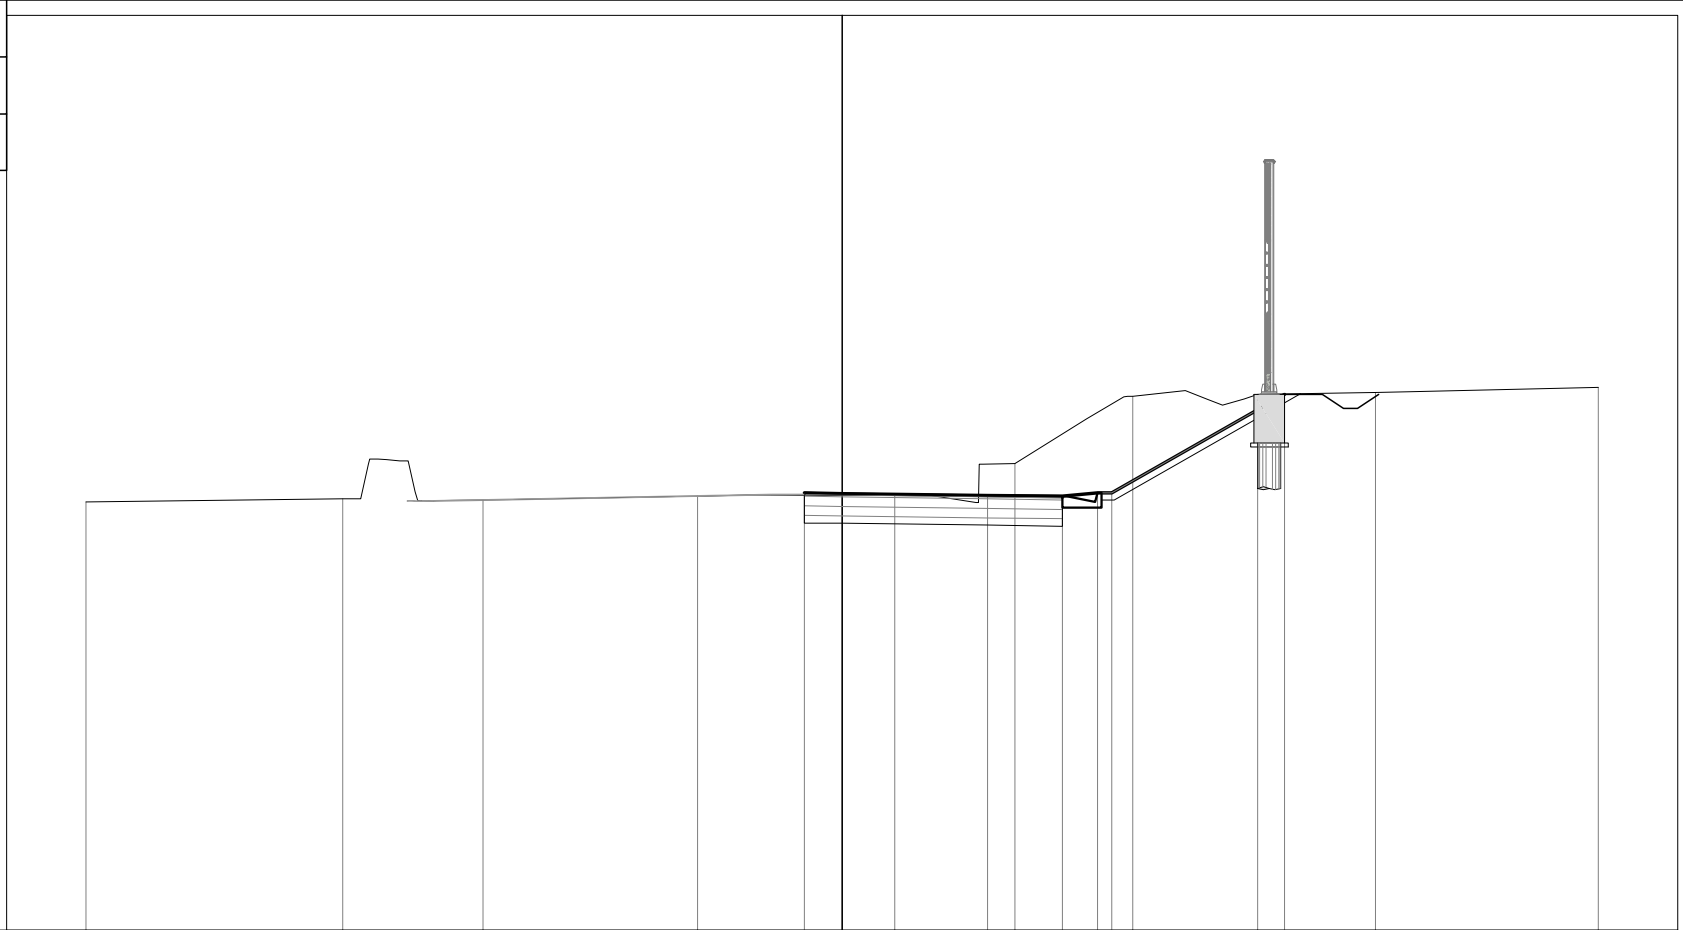


PROGRESSIVE TERRENO	-20.00	-13.06	-3.34	0.41	3.42	6.68	11.07	14.71	18.46	20.00
PARZIALI TERRENO	6.94	9.72	3.75	3.01	3.26	4.39	3.64	3.75	1.54	
QUOTE TERRENO	42.43	42.56	42.60	42.66	43.56	45.24	45.19	45.28	45.30	45.30
PROGRESSIVE PROGETTO				1.00	0.00	3.75	6.25	7.17	7.55	11.54
PARZIALI PROGETTO				1.00	3.75	2.50	0.92	0.38	3.99	
QUOTE PROGETTO				42.65	42.68	42.77	42.83	42.93	42.93	45.21

PROFILO SV009 RM02TN
 SEZIONE 2
 PROGRESSIVA 20.00

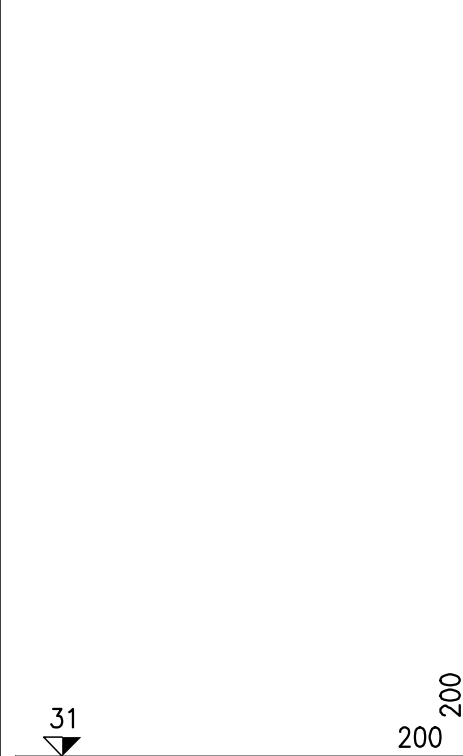


PROGRESSIVE TERRENO	-20.00	13.21	9.50	3.83	1.38	4.57	7.69	10.99	14.10	20.00	
PARZIALI TERRENO	6.79	3.71	5.67	5.21	3.19	3.12	3.30	3.11	5.90		
QUOTE TERRENO	42.32	42.42	42.37	42.48	42.50	43.35	45.13	45.17	45.23	45.36	
PROGRESSIVE PROGETTO					1.00	3.83	5.83	7.13	11.69		
PARZIALI PROGETTO					1.00	3.83	2.00	0.92	4.56		
QUOTE PROGETTO					42.56	42.55	42.50	42.47	42.57	42.57	45.18


PROFILO SV009 RM02TN
 SEZIONE 3
 PROGRESSIVA 40.00

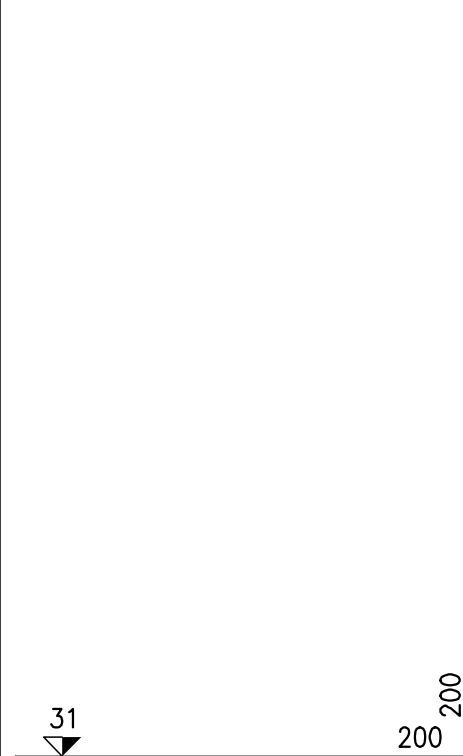

PROGRESSIVE TERRENO	-20.00	-15.48	-6.97	-2.89	0.19	3.41	6.44	10.61	19.53	20.00	
PARZIALI TERRENO	4.51	8.52	4.08	3.08	3.22	3.03	4.17	8.92	0.47		
QUOTE TERRENO	42.28	42.40	42.50	42.57	42.56	42.44	43.36	45.43	45.44	45.44	
PROGRESSIVE PROGETTO					1.00	0.00	3.98	5.39	6.31	6.69	11.82
PARZIALI PROGETTO					1.00	3.98	1.41	0.92	0.38	5.13	
QUOTE PROGETTO					42.65	42.59	42.39	42.32	42.42	42.42	45.35

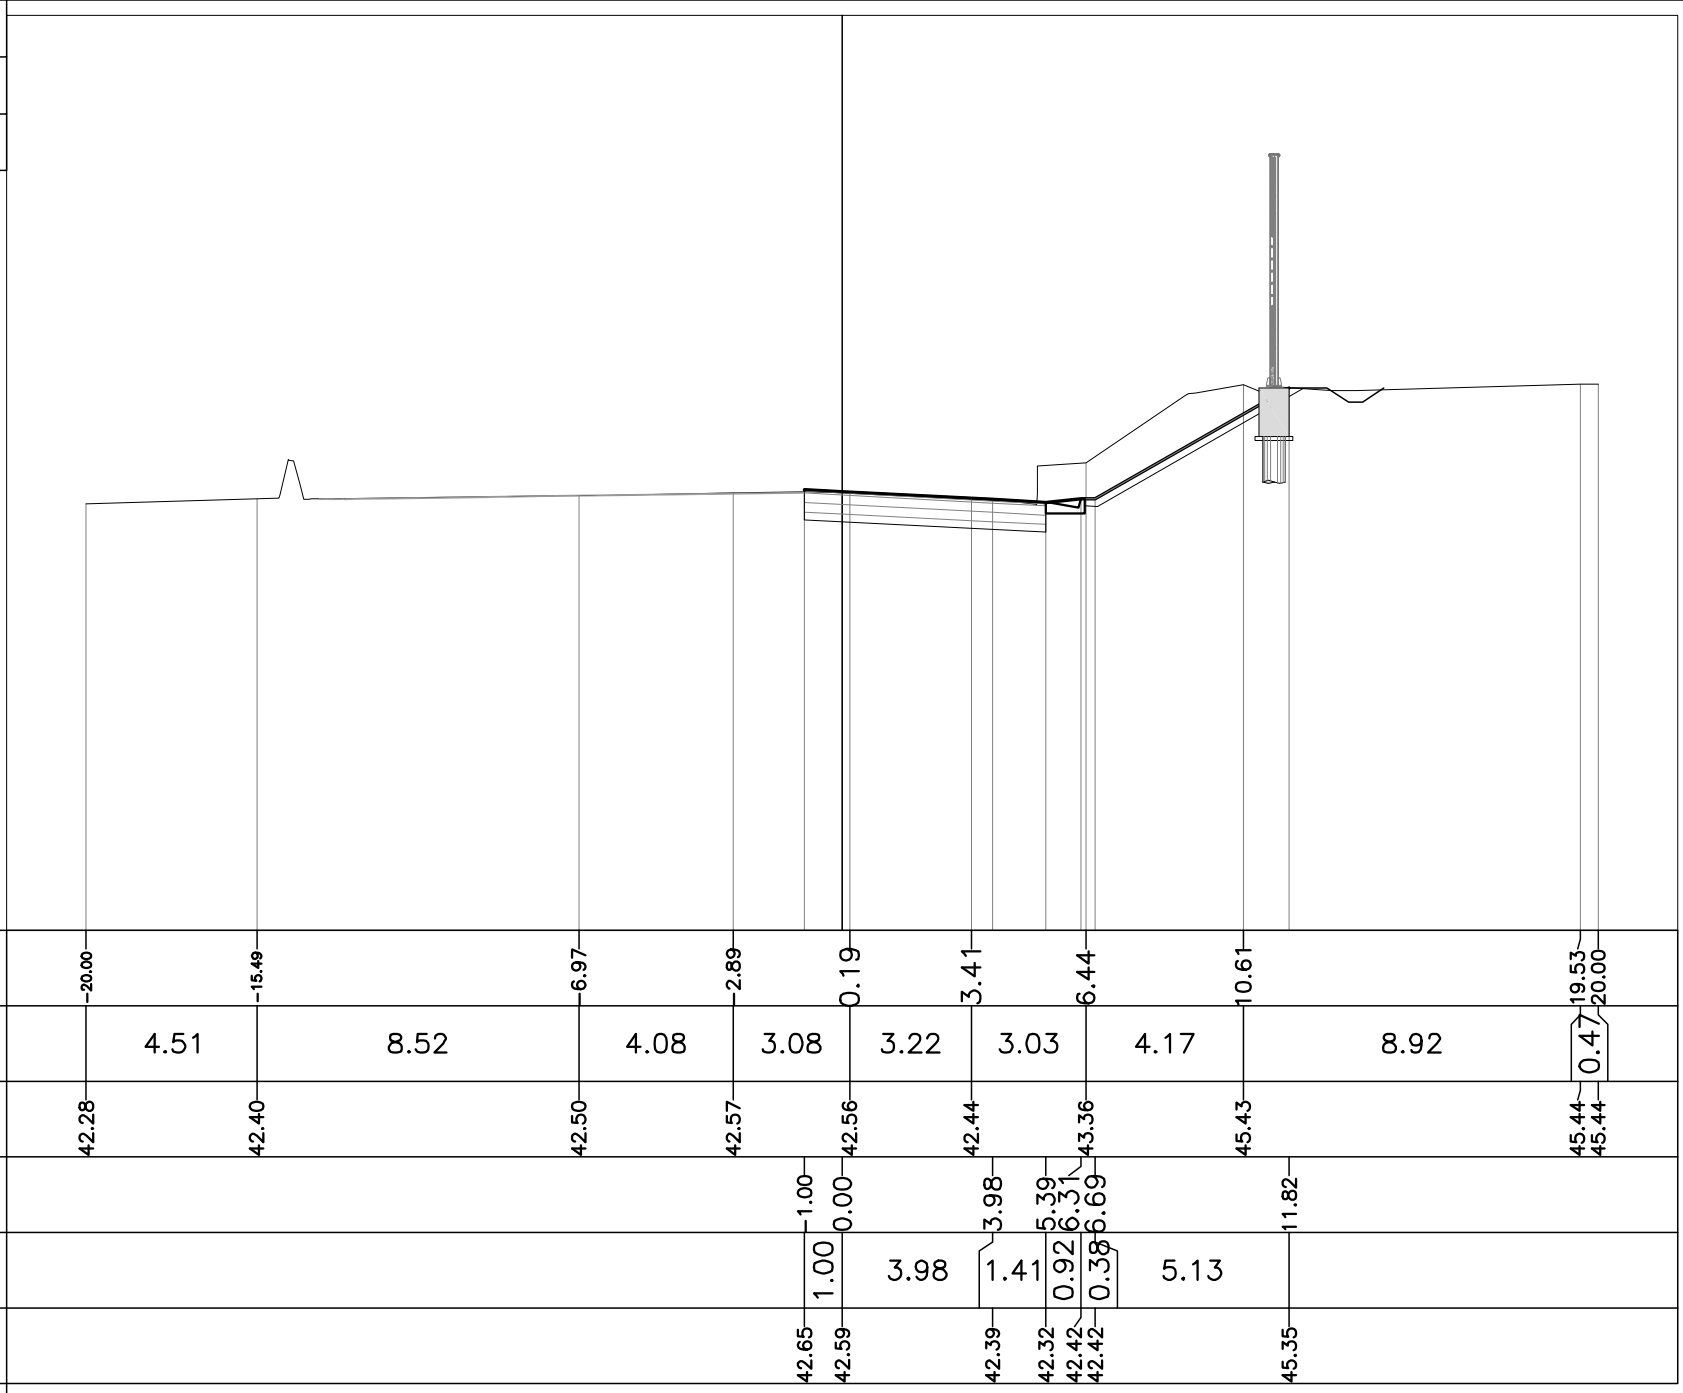


PROFILO SV009 RM02TN
 SEZIONE 4
 PROGRESSIVA 60.00

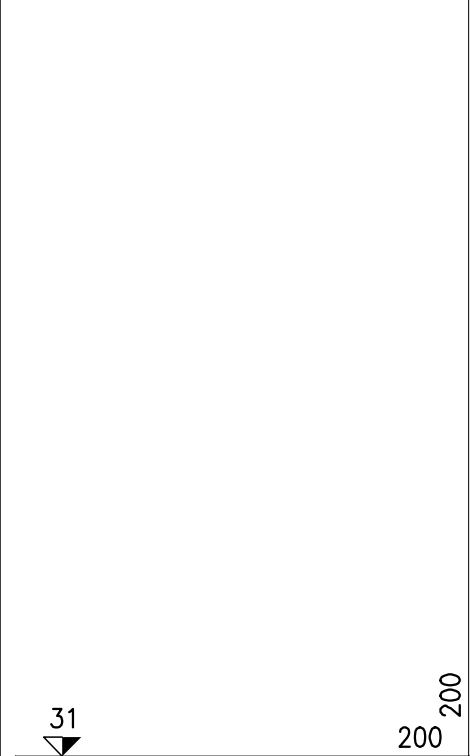


31
 200
 200

PROGRESSIVE TERRENO	-20.00	14.81	10.06	5.76	2.47	1.42	4.53	7.55	10.99	15.62	19.42	20.00
PARZIALI TERRENO		5.19	4.75	4.30	3.29	3.89	3.11	3.02	3.44	4.63	3.80	0.58
QUOTE TERRENO	42.33	42.42	42.61	42.74	42.77	42.62	42.40	43.20	45.34	45.53	45.73	45.74
PROGRESSIVE PROGETTO					2.39	1.00	4.00	5.82	7.12	12.47		
PARZIALI PROGETTO					1.39	1.00	4.00	1.82	1.30	5.35		
QUOTE PROGETTO					42.77	42.77	42.70	42.42	42.29	42.34	45.40	

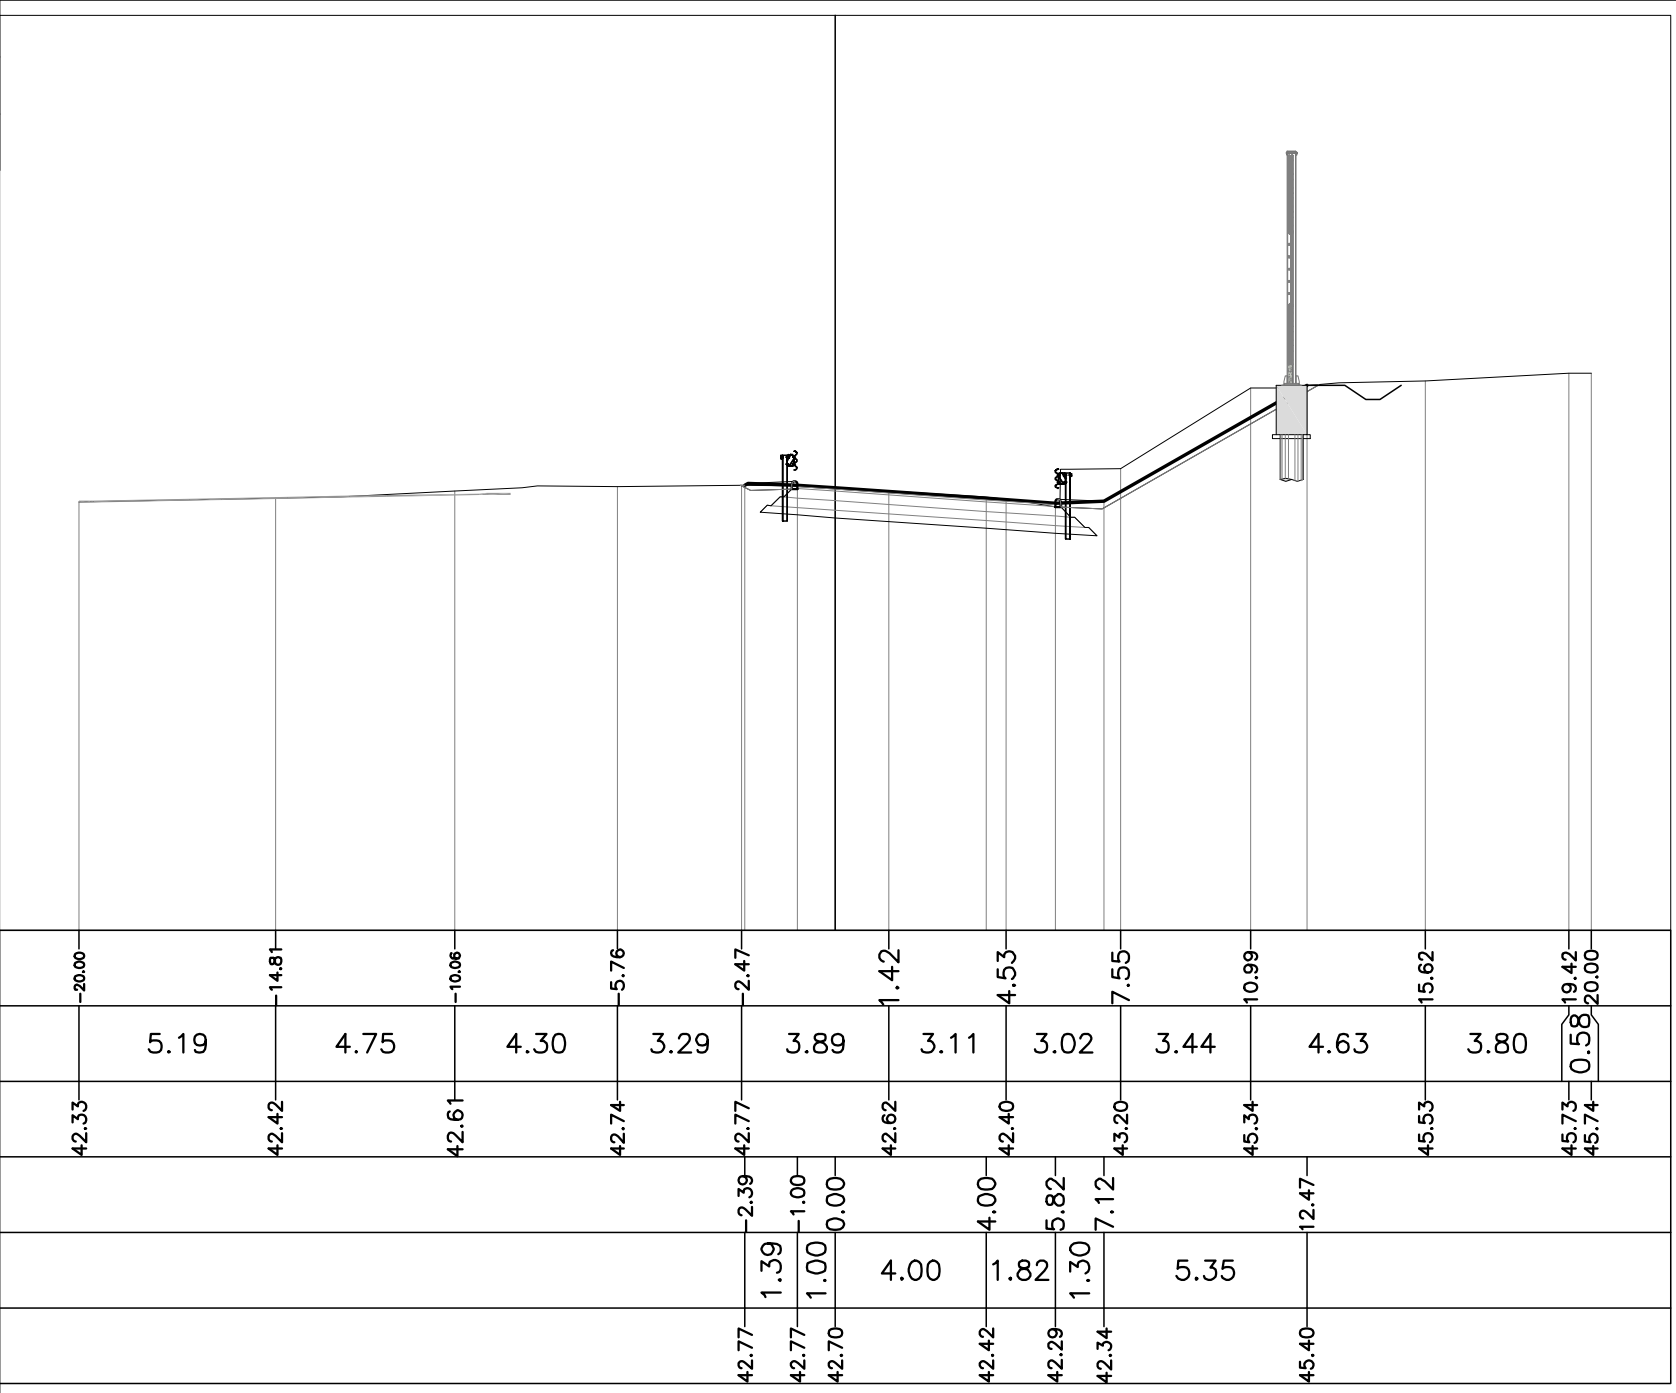

PROFILO SV009 RM02TN
 SEZIONE 6
 PROGRESSIVA 83.74

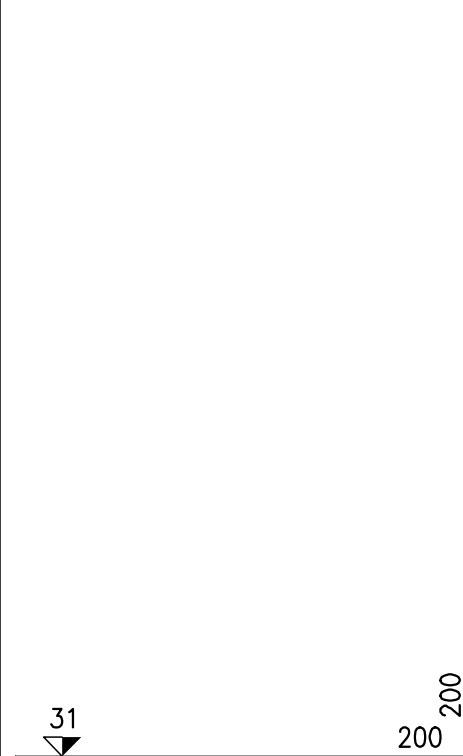

PROGRESSIVE TERRENO	-20.00	4.06	0.95	3.97	7.11	10.92	14.31	20.00	
PARZIALI TERRENO	15.94	3.11	4.92	3.14	3.81	3.39	5.69		
QUOTE TERRENO	42.74	42.93	42.87	42.60	42.71	45.20	45.15	45.17	
PROGRESSIVE PROGETTO			42.90	42.88	42.83	42.60	42.55	42.60	42.70
PARZIALI PROGETTO			2.37	1.37	1.00	4.00	1.00	1.30	0.18
QUOTE PROGETTO			1.00	0.00	4.00	5.00	6.30	6.48	