

SEZIONE 10_1-1

PROGRESSIVA 0.00

- B STERRO
- a USURA
- b BINDER
- c BASE
- d FONDAZIONE LEGATA
- e FONDAZIONE NON LEGATA
- f VEGETALE
- g IDROSEMINA

2.881
4.544
4.859
5.15
5.36
6.75
1.77

34
200 200

PROGRESSIVE TERRENO	-20.00	-17.93	-15.65	-14.61	-13.49	-10.92	-9.81	-3.99		4.15	5.36	6.75	9.30	10.51	11.58	16.75	20.00
PARZIALI TERRENO		2.07	2.28	1.04	1.12	2.57	1.11	5.82	8.14	1.21	1.39	2.55	1.21	1.07	5.17	3.25	
QUOTE TERRENO	48.08	49.01	49.07	48.99	48.94	49.03	49.07	49.12		48.82	48.73	48.63	47.79	47.37	47.22	47.05	47.05
PROGRESSIVE PROGETTO									0.00	4.15	4.48	5.78					
PARZIALI PROGETTO									4.15	0.33	1.30	0.41					
QUOTE PROGETTO								48.97		48.85	48.84	48.90					

2.88%


SEZIONE 10_1-3

PROGRESSIVA 19.95

- B STERRO
- a USURA
- b BINDER
- c BASE
- d FONDAZIONE LEGATA
- e FONDAZIONE NON LEGATA
- f VEGETALE
- g IDROSEMINA

4.96
5.62
5.67
5.93
6.27
6.43
1.42
1.37

33
200 200

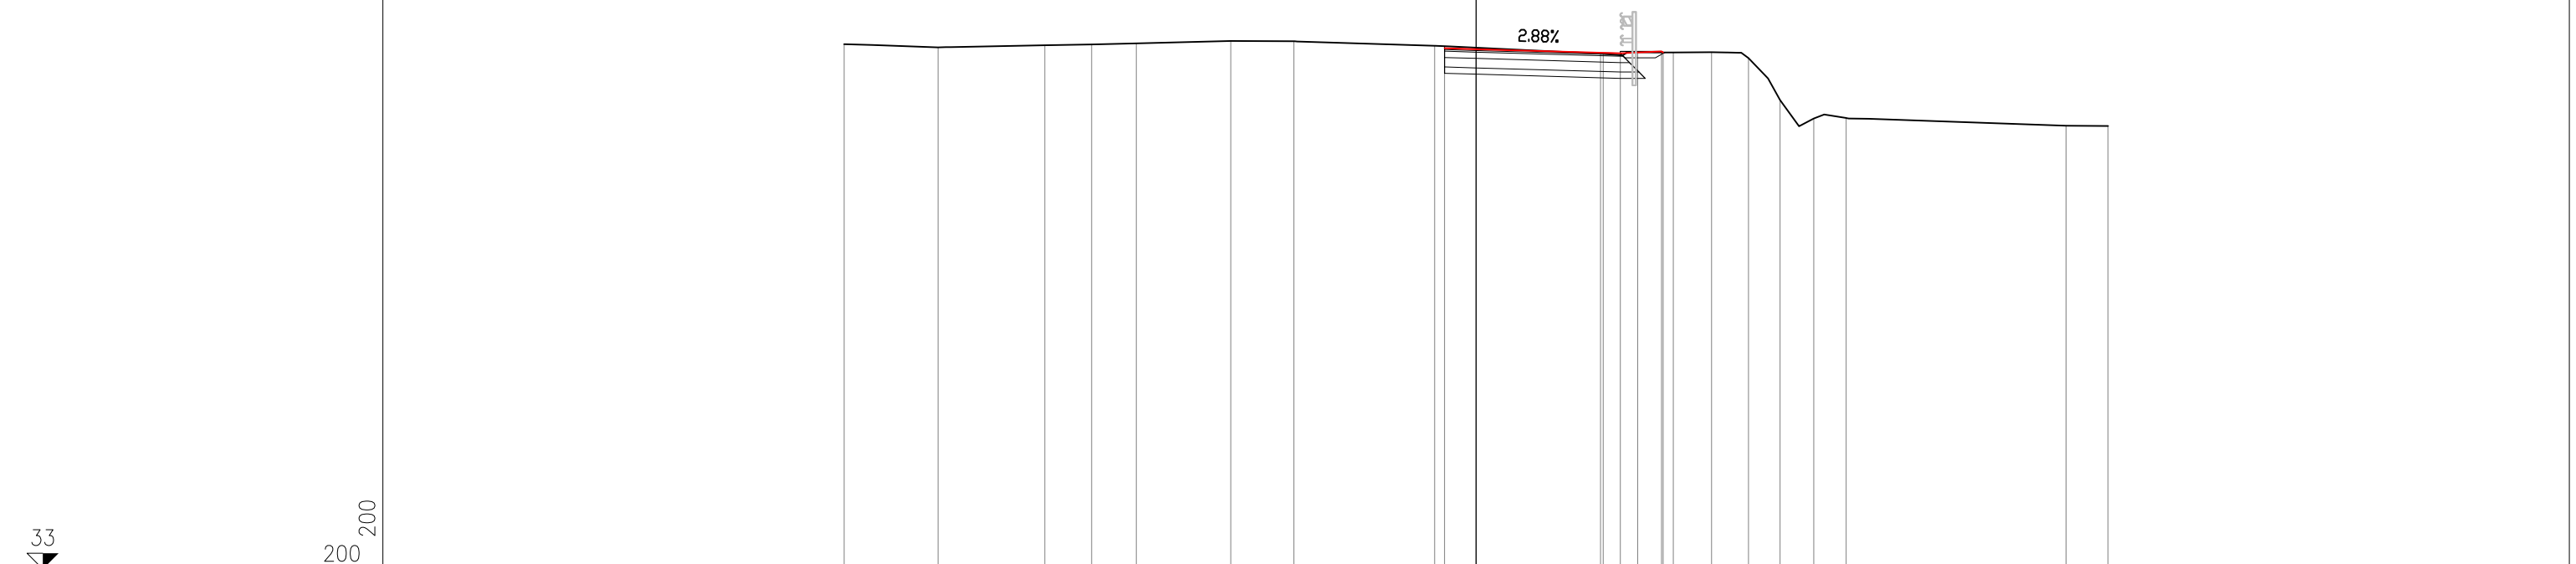

PROGRESSIVE TERRENO	-20.00	-17.03	-13.65	-12.17	-10.75	-7.77	-5.76	-1.31		4.02	5.11	6.24	7.45	8.62	9.62	10.69	11.71		18.67	20.00
PARZIALI TERRENO		2.97	3.38	1.48	1.42	2.98	2.01	4.45	5.33	1.09	1.13	1.21	0.94	1.23	1.07	1.02	6.96		1.33	
QUOTE TERRENO	49.62	49.52	49.59	49.62	49.65	49.72	49.71	49.58		49.32	49.37	49.36	49.37	49.18	47.86	47.27	47.29		47.05	47.03
PROGRESSIVE PROGETTO								-1.00	0.00	3.94	4.56	5.86	5.92							
PARZIALI PROGETTO								1.00	3.94	0.62	1.30	0.06								
QUOTE PROGETTO								49.49	49.46	49.35	49.33	49.39	49.36							


SEZIONE 10_1-4

PROGRESSIVA 40.00

- B STERRO
- a USURA
- b BINDER
- c BASE
- d FONDAZIONE LEGATA
- e FONDAZIONE NON LEGATA
- f VEGETALE
- g IDROSEMINA

7,79
 5,6
 3,72
 6,24
 6,92
 7,24
 4,57
 3,61

33
200 200

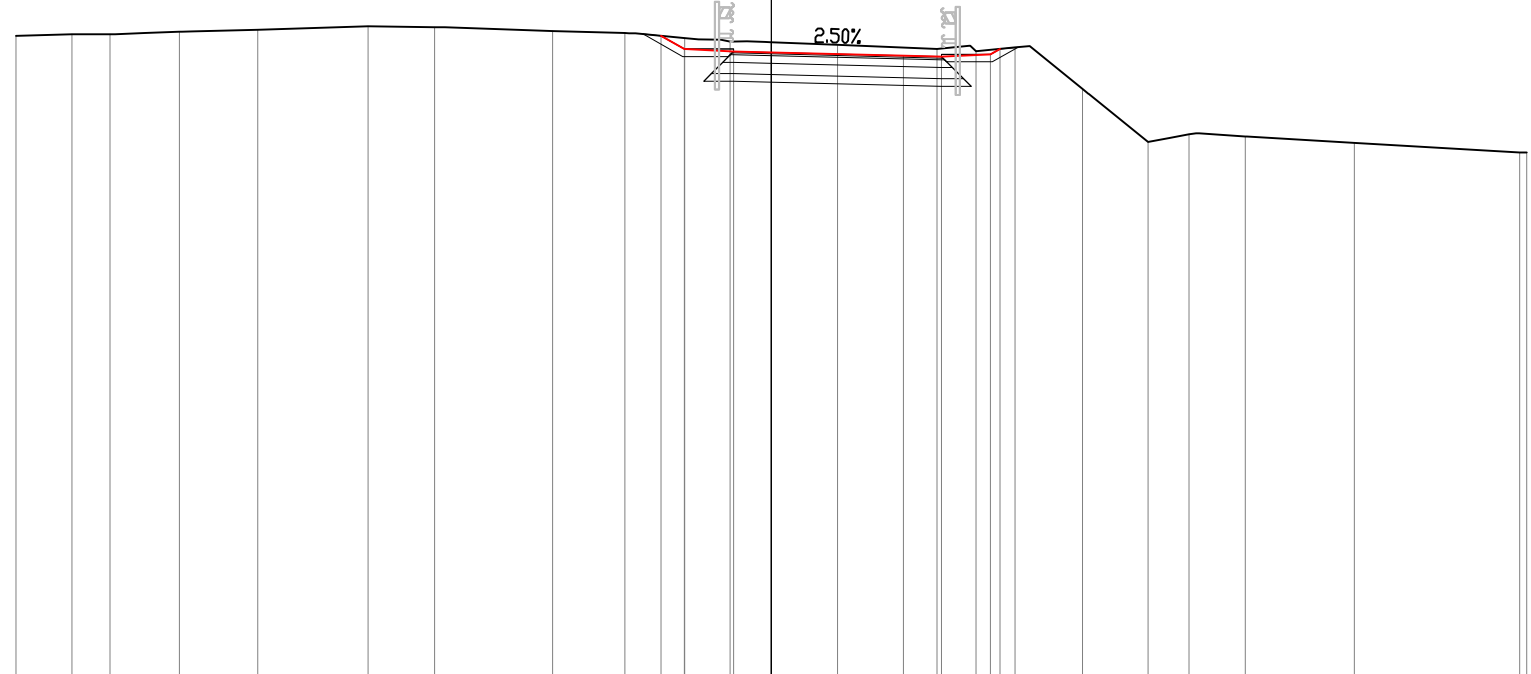

PROGRESSIVE TERRENO	-20.00	-18.52	-17.51	-15.67	-13.60	-10.68	-8.92	-5.79	-3.88	-2.30	-1.09	-0.01	1.75	4.38	5.42	6.45	8.23	9.97	11.05	12.54	15.44	19.81	20.00
PARZIALI TERRENO	1.48	1.01	1.84	2.07	2.92	1.76	3.13	1.91	1.58	1.21	1.08	1.76	2.63	1.04	1.03	0.99	1.39	1.74	1.08	1.49	2.90	4.37	0.19
QUOTE TERRENO	50.07	50.12	50.12	50.18	50.23	50.32	50.30	50.20	50.15	50.02	49.92	49.91	49.84	49.73	49.67	49.76	48.67	47.26	47.46	47.41	47.24	46.99	46.99
PROGRESSIVE PROGETTO										-2.92	-2.30	-1.00	0.00	3.50	4.50	5.80	6.05						
PARZIALI PROGETTO										0.62	1.30	1.00	3.50	1.00	1.30	0.25							
QUOTE PROGETTO										50.08	49.72	49.86	49.94	49.55	49.52	49.58	49.73						

SEZIONE 10_1-5


PROGRESSIVA 60.00

- B STERRO
- a USURA
- b BINDER
- c BASE
- d FONDAZIONE LEGATA
- e FONDAZIONE NON LEGATA
- f VEGETALE
- g IDROSEMINA

12,20
5,60
3,70
6,24
6,30
7,24
6,22
5,40

27

200 200

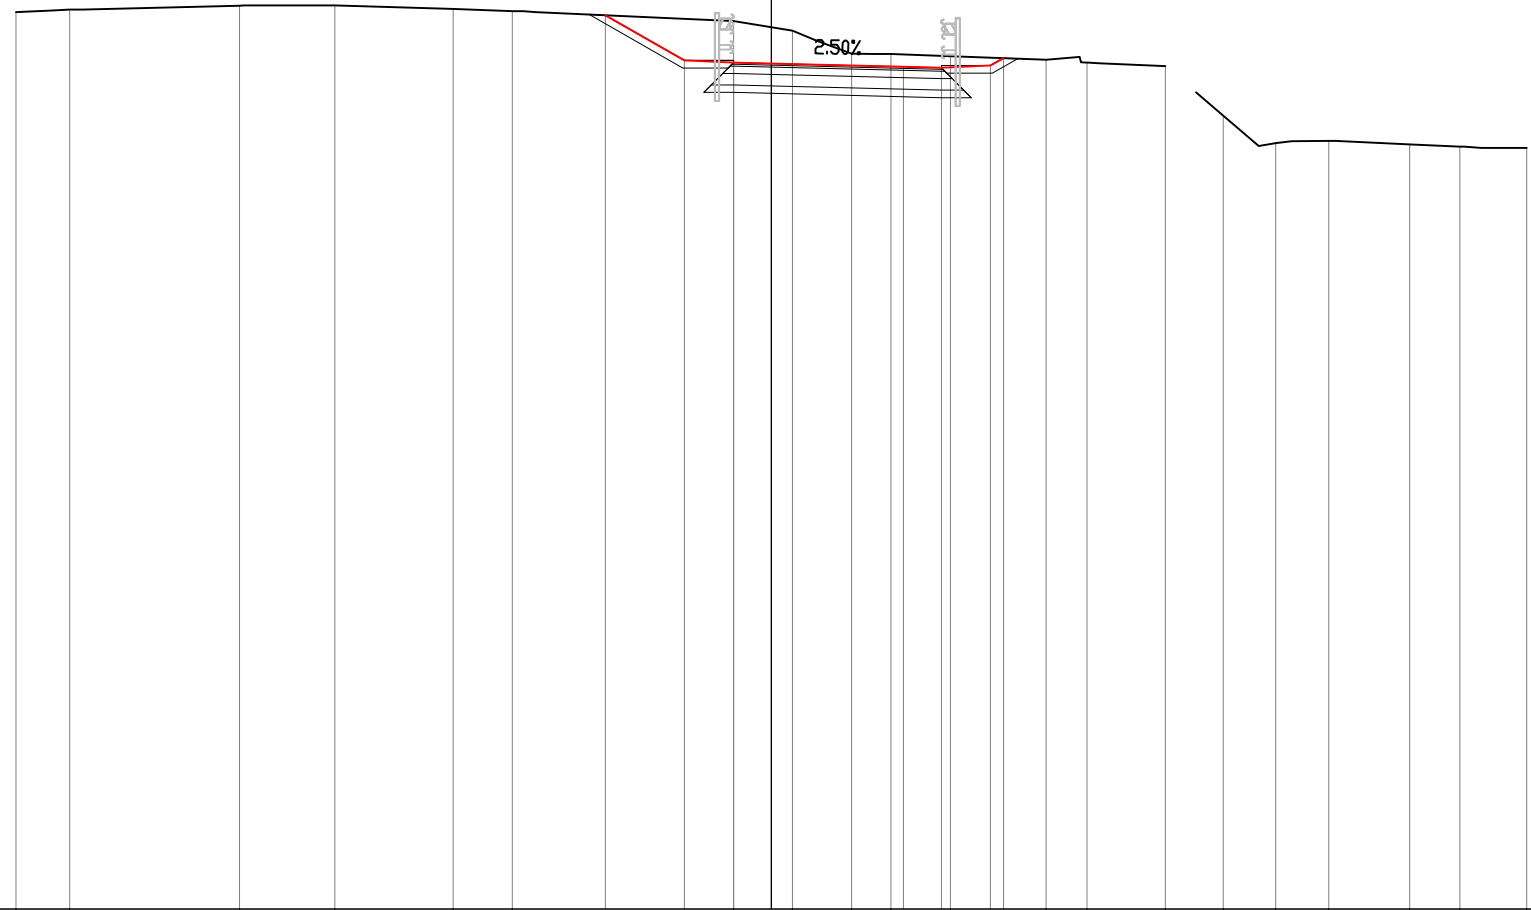

PROGRESSIVE TERRENO	-20.00	-18.58		-14.08	-11.56	-8.42	-6.86		-1.00	0.56	2.12	3.17	4.74		7.28	8.36	10.43	11.97	13.35	14.76	16.90	18.23	20.00
PARZIALI TERRENO	1.42	4.50		2.52	3.14	1.56		5.86	1.56	1.56	1.05	1.57	2.54		1.08	2.07		1.66	1.86	2.14	1.33	1.77	
QUOTE TERRENO	50.77	50.84		50.94	50.95	50.85	50.80		50.53	50.28	49.67	49.66	49.60		49.51	49.43	49.34	48.02	47.30	47.36	47.27	47.21	47.17
PROGRESSIVE PROGETTO									-4.39	-2.30	-1.00	0.00		3.50	4.50	5.80	6.14						
PARZIALI PROGETTO									2.09	1.30	1.00		3.50	1.00	1.30	0.34							
QUOTE PROGETTO									50.69	49.49	49.43	49.41		49.32	49.30	49.36	49.55						


SEZIONE 10_1-6

PROGRESSIVA 79.84

- | | | |
|---|-----------------------|-------|
| B | STERRO | 14,81 |
| a | USURA | 5,64 |
| b | BINDER | 3,74 |
| c | BASE | 6,26 |
| d | FONDAZIONE LEGATA | 6,94 |
| e | FONDAZIONE NON LEGATA | 7,26 |
| f | VEGETALE | 10,11 |
| g | IDROSEMINA | 9,44 |

200 200

27

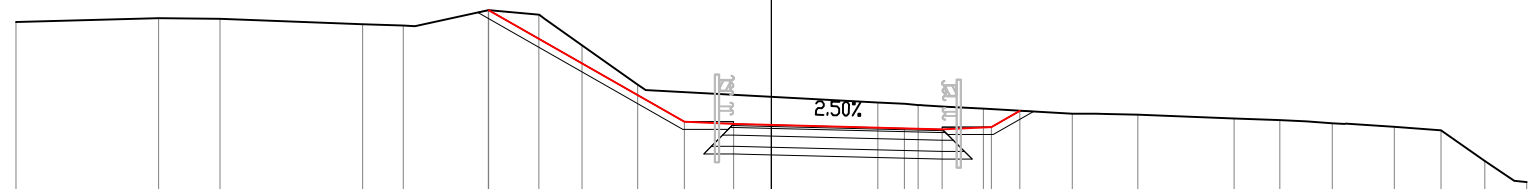


PROGRESSIVE TERRENO	-20.00	-16.23	-14.59	-10.82	-9.75	-7.50	-6.15	-5.01	-3.54		2.82	3.89	5.61	7.97	9.70	12.25	13.46	14.85	16.49	17.73	18.89	20.00
PARZIALI TERRENO		3.77	1.64	3.77	1.07	2.25	1.35	0.99	1.47	0.21	6.15	1.07	1.72	2.36	1.73	2.55	1.21	1.39	1.64	1.24	1.16	1.11
QUOTE TERRENO	51.52	51.62	51.60	51.46	51.42	51.83	51.71	50.90	49.86		49.38	49.32	49.22	49.08	49.06	48.96	48.91	48.83	48.74	48.64	47.84	47.28
PROGRESSIVE PROGETTO						-7.48				-2.30	-1.00	0.00		3.52	4.52	5.82	6.58					
PARZIALI PROGETTO							5.18			1.30	1.00	3.52		1.00	1.30	0.76						
QUOTE PROGETTO						51.83				48.87	48.81	48.79		48.70	48.67	48.73	49.16					

SEZIONE 10_1-7

PROGRESSIVA 100.00

- B STERRO
- a USURA
- b BINDER
- c BASE
- d FONDAZIONE LEGATA
- e FONDAZIONE NON LEGATA
- f VEGETALE
- g IDROSEMINA

19,72
6,20
6,30
6,82
7,50
7,82
8,08
7,28

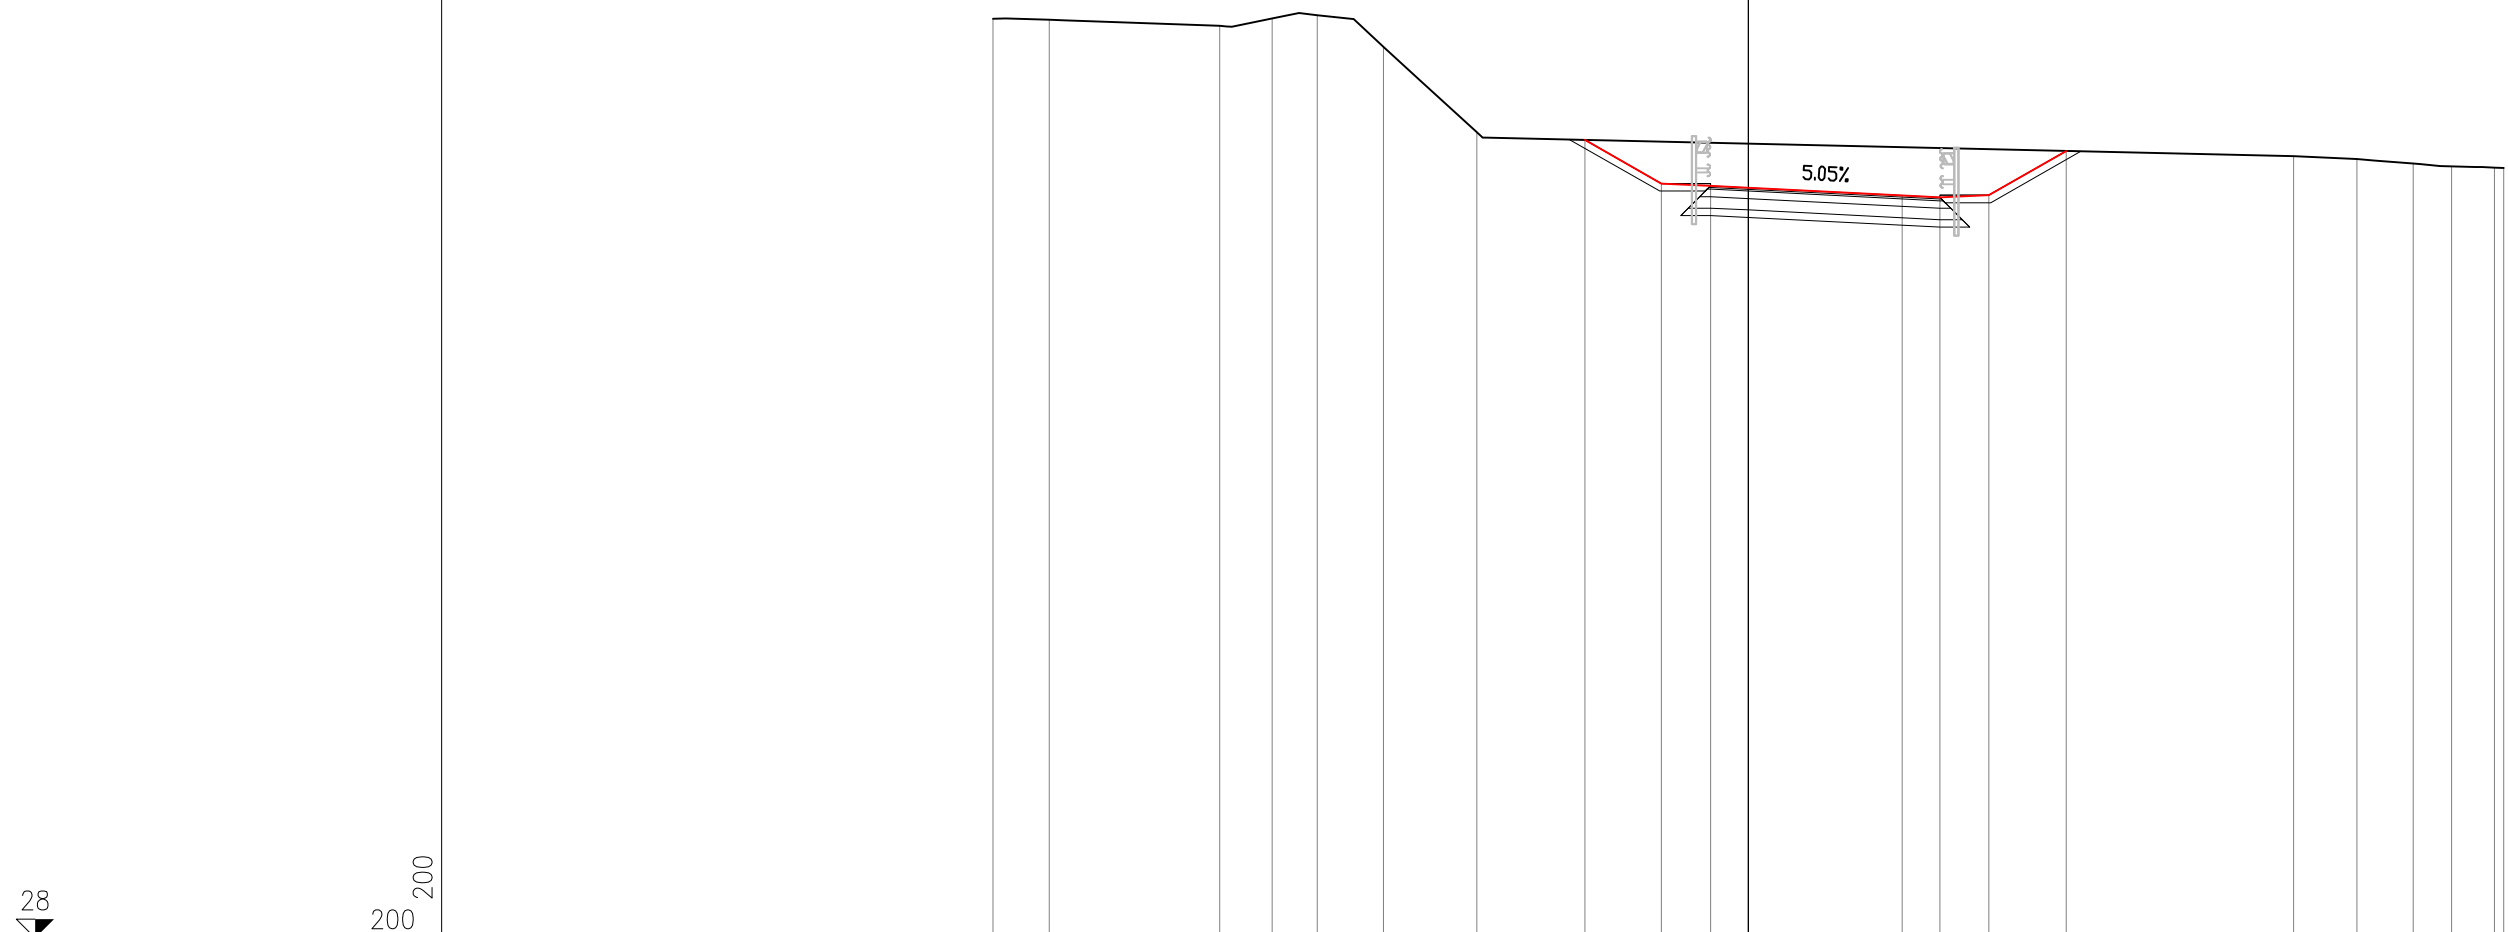

PROGRESSIVE TERRENO		-20.00	-18.51		-13.99	-12.61	-11.41	-9.66	-7.19					14.43	16.11	17.60	18.62	19.75	20.00
PARZIALI TERRENO		1.49	4.52	1.38	1.20	0.96	1.71	1.55	0.16	21.46			1.68	1.49	1.02	1.13	0.25		
QUOTE TERRENO		52.37	52.33	52.18	52.37	52.46	51.62	49.36					48.72	48.64	48.53	48.45	48.42	48.41	
PROGRESSIVE PROGETTO										-4.32	-2.30	-1.00	0.00	4.07	5.07	6.37	8.42		
PARZIALI PROGETTO										2.02	1.30	1.00	4.07	1.00	1.30	2.05			
QUOTE PROGETTO										49.15	48.00	47.94	47.99	47.68	47.63	47.69	48.86		

28

200 200

SEZIONE 10_1-8


PROGRESSIVA 115.39

- B STERRO 24.13
- a USURA 7.00
- b BINDER 7.10
- c BASE 7.62
- d FONDAZIONE LEGATA 8.30
- e FONDAZIONE NON LEGATA 8.62
- f VEGETALE 8.75
- g IDROSEMINA 7.96

24.13
7.00
7.10
7.62
8.30
8.62
8.75
7.96

200 200

29

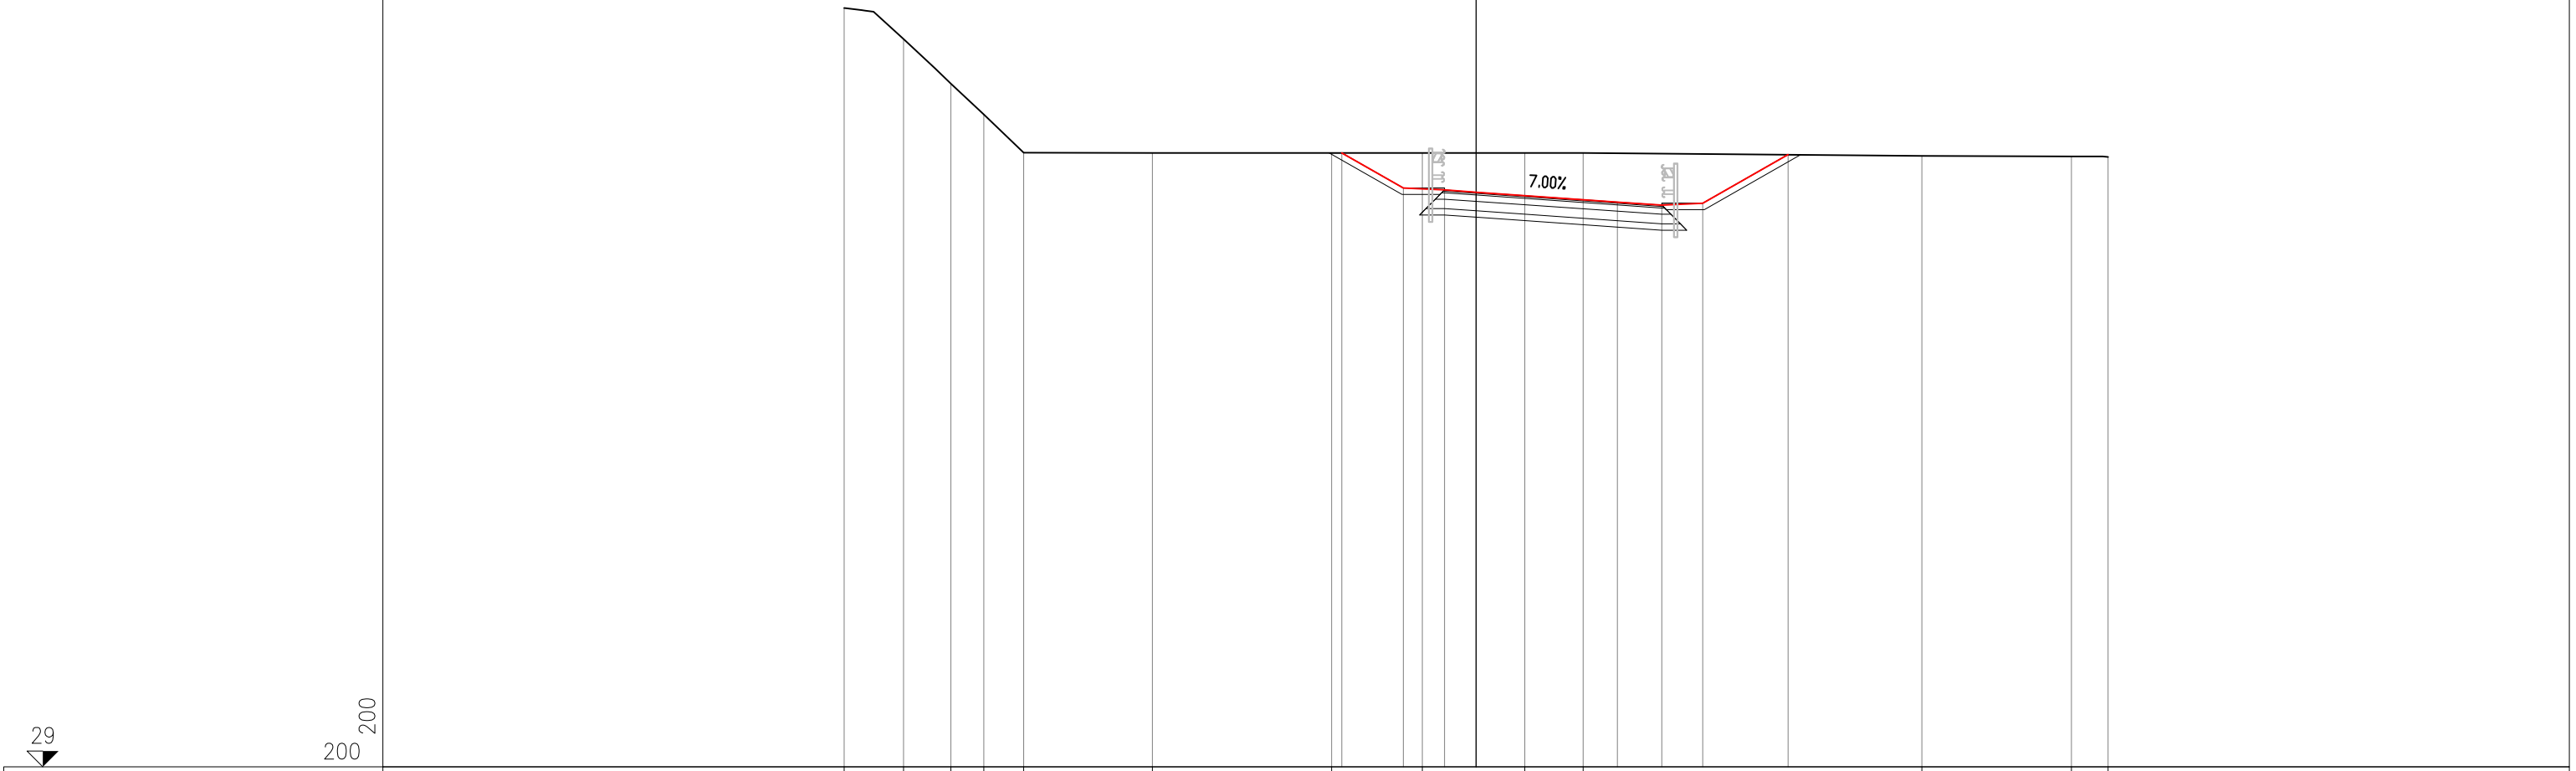

PROGRESSIVE TERRENO	-20.00	-18.12	-16.62	-15.58	-14.31		-10.25		-4.57	-1.70	1.54	3.39		14.10	18.84	20.00
PARZIALI TERRENO	0.93	1.95	1.54	1.27	4.06		5.68		2.87	3.24	1.85	10.71		4.74	1.16	
QUOTE TERRENO	53.03	52.04	50.63	49.65	48.44		48.44		48.44	48.44	48.44	48.44		48.35	48.33	48.31
PROGRESSIVE PROGETTO									-4.25	-2.30	-1.00	0.00		4.47	5.87	7.17
PARZIALI PROGETTO									1.95	1.30	1.00	4.47	1.40	1.30	2.70	
QUOTE PROGETTO									48.44	47.32	47.26	47.19		46.88	46.78	46.84
														48.38		

SEZIONE 10_1-9


PROGRESSIVA 131.68

- B STERRO 28.44
- a USURA 7.35
- b BINDER 7.45
- c BASE 7.97
- d FONDAZIONE LEGATA 8.65
- e FONDAZIONE NON LEGATA 8.97
- f VEGETALE 9.75
- g IDROSEMINA 8.96

200 200

25

200 200

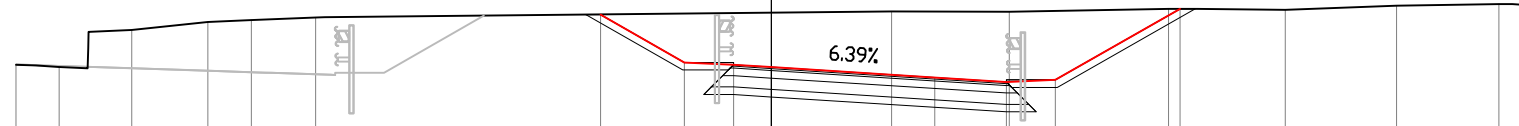

PROGRESSIVE TERRENO	-20.00	-18.85	-16.93	-14.92	-13.77	-12.06		3.18	6.30	10.52	13.61	16.55	19.26	20.00	
PARZIALI TERRENO		1.15	1.92	2.01	1.15	1.71	15.24		3.12	4.22	3.09	2.94	2.71	0.74	
QUOTE TERRENO	46.53	46.47	47.45	47.66	47.71	47.78		47.94	47.94	48.01	47.98	48.10	48.13	48.11	
PROGRESSIVE PROGETTO							4.52	-2.30	-1.00	0.00		4.33	6.22	7.52	10.82
PARZIALI PROGETTO							2.22	1.30	1.00	4.33	1.89	1.30	3.30		
QUOTE PROGETTO							47.86	46.59	46.53	46.47		46.19	46.07	46.13	48.01


SEZIONE 10_1-10

PROGRESSIVA 147.96

- B STERRO
- a USURA
- b BINDER
- c BASE
- d FONDAZIONE LEGATA
- e FONDAZIONE NON LEGATA
- f VEGETALE
- g IDROSEMINA

25.88
6.94
6.99
7.25
7.59
7.75
5.94
5.55

26
200 200

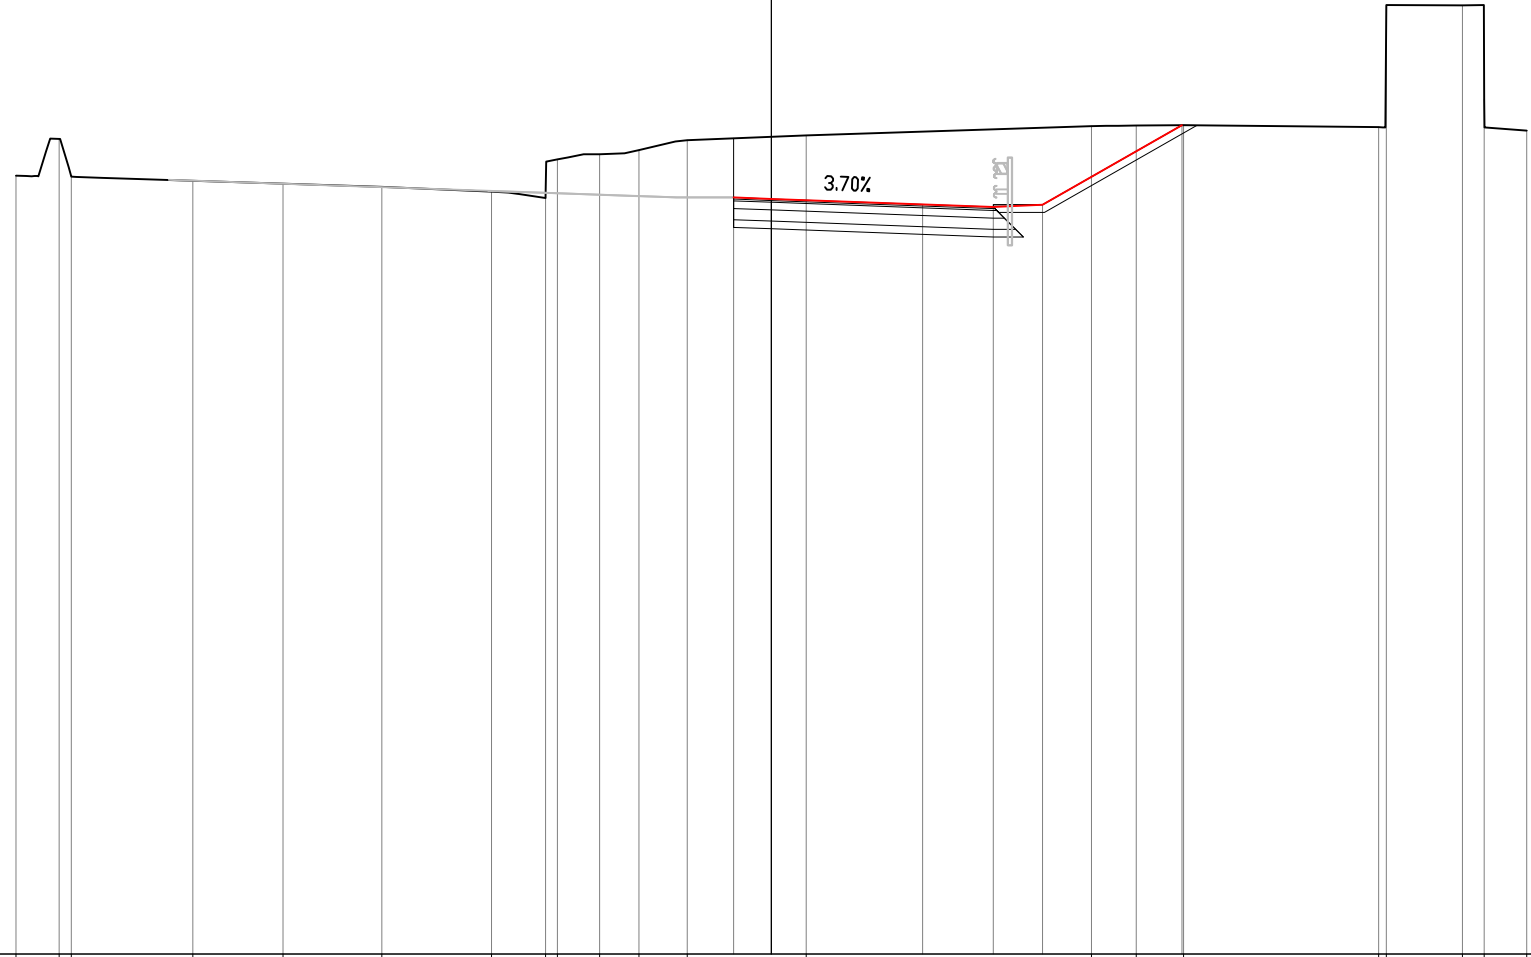

PROGRESSIVE TERRENO	-20.00	-18.86	-18.53	-15.32	-12.93	-10.31	-7.41	-5.98	-5.67	-4.55	-3.51	-2.23	0.93	8.47	9.66	10.91	16.08	16.28	18.30	18.88	20.00
PARZIALI TERRENO	1.14	0.33	3.21	2.39	2.62	2.90	1.43	0.31	1.12	1.04	1.28	3.16	7.54	1.19	1.25	5.17	0.20	2.02	0.58	1.12	
QUOTE TERRENO	46.63	47.61	46.60	46.50	46.42	46.33	46.20	46.03	47.06	47.19	47.31	47.57	47.70	47.95	47.96	47.96	47.91	51.11	51.15	48.66	47.83
PROGRESSIVE PROGETTO													-1.00	0.00	4.00	5.88	7.18	10.87			
PARZIALI PROGETTO													1.00	4.00	1.88	1.30	3.69				
QUOTE PROGETTO													46.05	46.01	45.87	45.80	45.86	47.96			

SEZIONE 10_1-11


PROGRESSIVA 160.00

- B TERRIO
- a USURA
- b BINDER
- c BASE
- d FONDAZIONE LEGATA
- e FONDAZIONE NON LEGATA
- f VEGETALE
- g IDROSEMINA

n	18.89
n	6.43
n	6.48
n	6.74
n	7.08
n	7.24
n	4.99
n	4.55

25

200 200

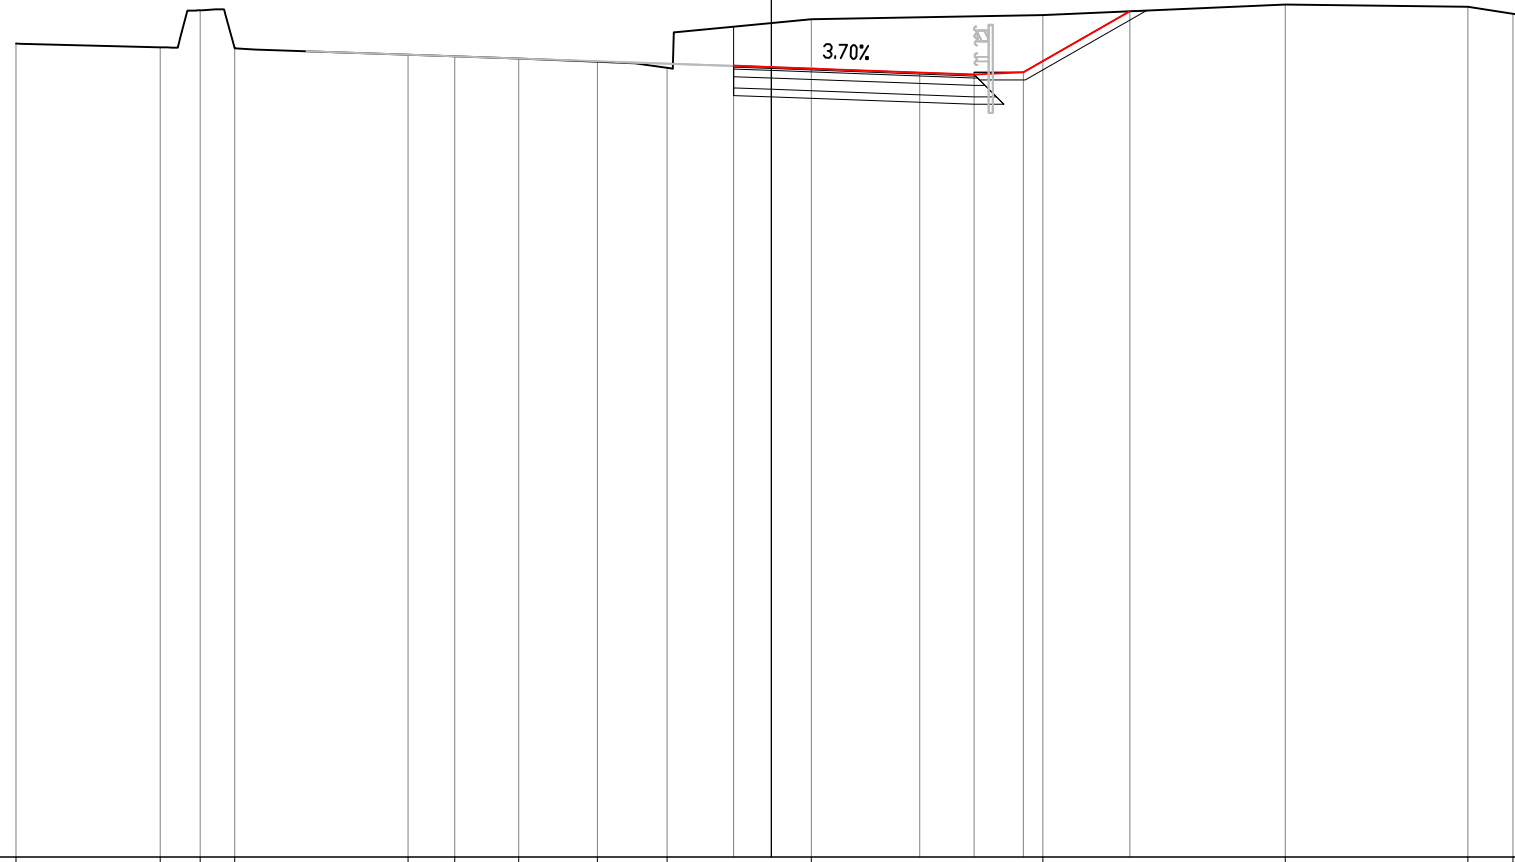

PROGRESSIVE TERRENO	-20.00	-16.18	-15.13	-14.21	-9.62	-8.39	-6.69	-4.61	-2.76	1.06	7.19	13.60	18.44	19.64	20.00
PARZIALI TERRENO		3.82	1.05	0.92	4.59	1.23	1.70	2.08	1.85	3.82	6.13	6.41	4.84	1.20	0.36
QUOTE TERRENO	46.56	46.46	47.44	46.43	46.27	46.22	46.17	46.08	45.92	47.21	47.31	47.59	47.53	47.35	47.29
PROGRESSIVE PROGETTO										-1.00	0.00	3.93	5.37	6.67	9.49
PARZIALI PROGETTO										1.00	3.93	1.44	1.30	2.82	
QUOTE PROGETTO										45.97	45.94	45.79	45.74	45.80	47.41

SEZIONE 10_1-12


PROGRESSIVA 180.00

- B STERRO 19,30
- a USURA 7,31
- b BINDER 7,36
- c BASE 7,62
- d FONDAZIONE LEGATA 7,96
- e FONDAZIONE NON LEGATA 8,12
- f VEGETALE 4,39
- g IDROSEMINA 4,01

200 200

24

200 200

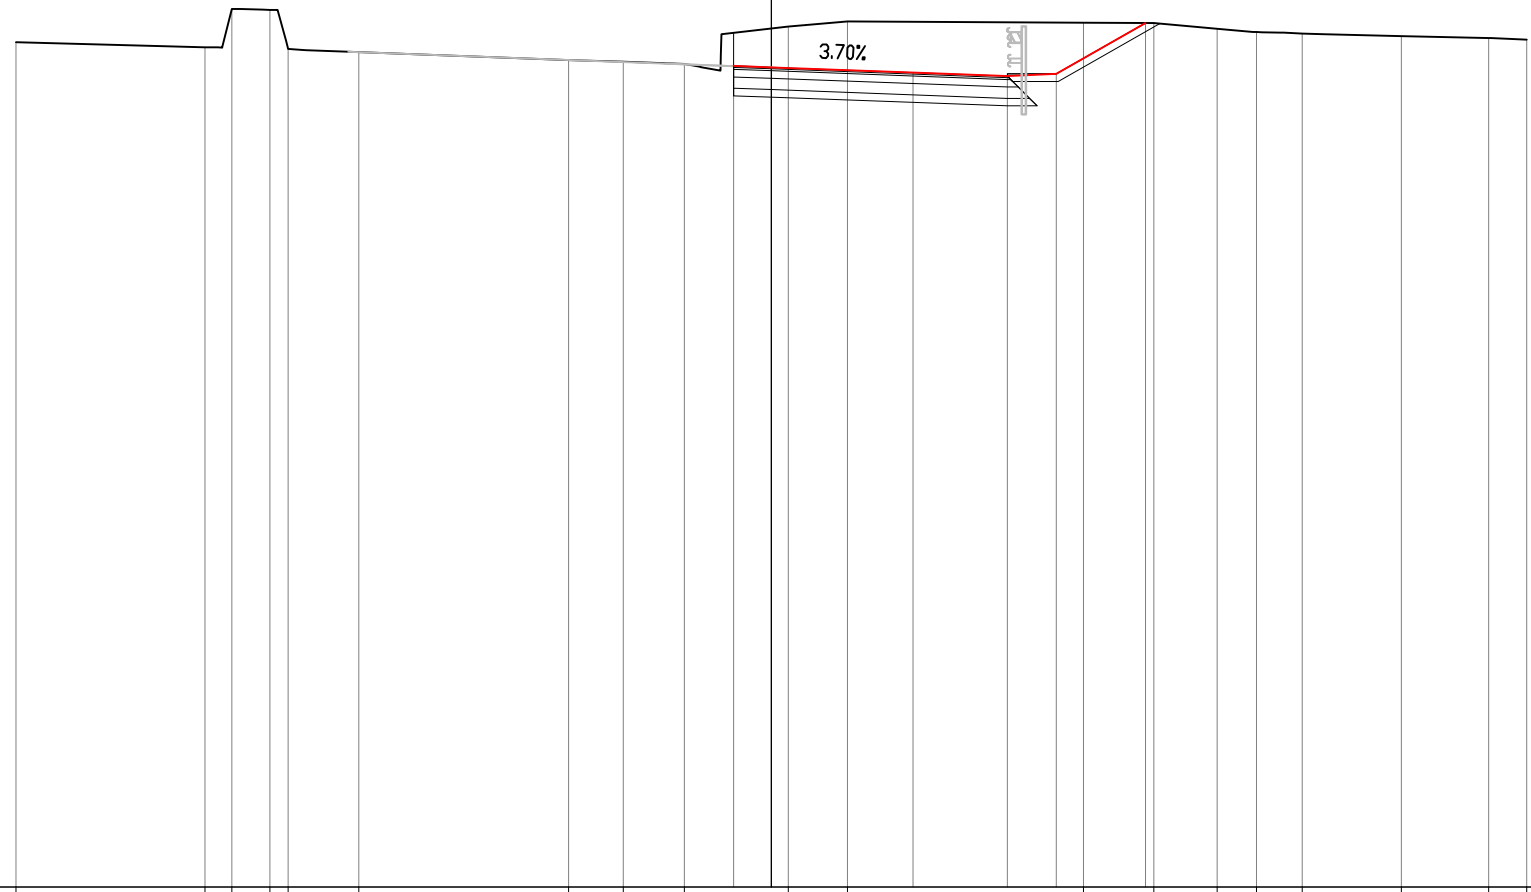

PROGRESSIVE TERRENO	-20.00		-14.99	-14.29	-13.28	-12.79	-10.93		-5.37	-3.92	-2.30	0.45	2.02		8.27	10.13	11.80	12.85	14.05	16.68	18.99	20.00
PARZIALI TERRENO		5.01	0.70	1.01	0.49	1.86		5.56	1.45	1.62	2.75	1.57		6.25	1.86	1.67	1.05	1.20	2.63	2.31	1.01	
QUOTE TERRENO	46.39		46.26	47.27	47.25	46.21	46.13		45.92	45.87	45.81	46.81	46.94		46.90	46.90	46.74	46.66	46.62	46.55	46.50	46.46
PROGRESSIVE PROGETTO											-1.00	0.00		3.75		6.25		7.55		9.90		
PARZIALI PROGETTO											1.00	3.75		2.50		1.30		2.35				
QUOTE PROGETTO											45.76	45.72		45.59		45.49		45.55		46.90		

SEZIONE 10_1-13


PROGRESSIVA 181.12

- B STERRO
- a USURA
- b BINDER
- c BASE
- d FONDAZIONE LEGATA
- e FONDAZIONE NON LEGATA
- f VEGETALE
- g IDROSEMINA

19.09
7.31
7.36
7.62
7.96
8.12
4.29
3.94

200 200

24

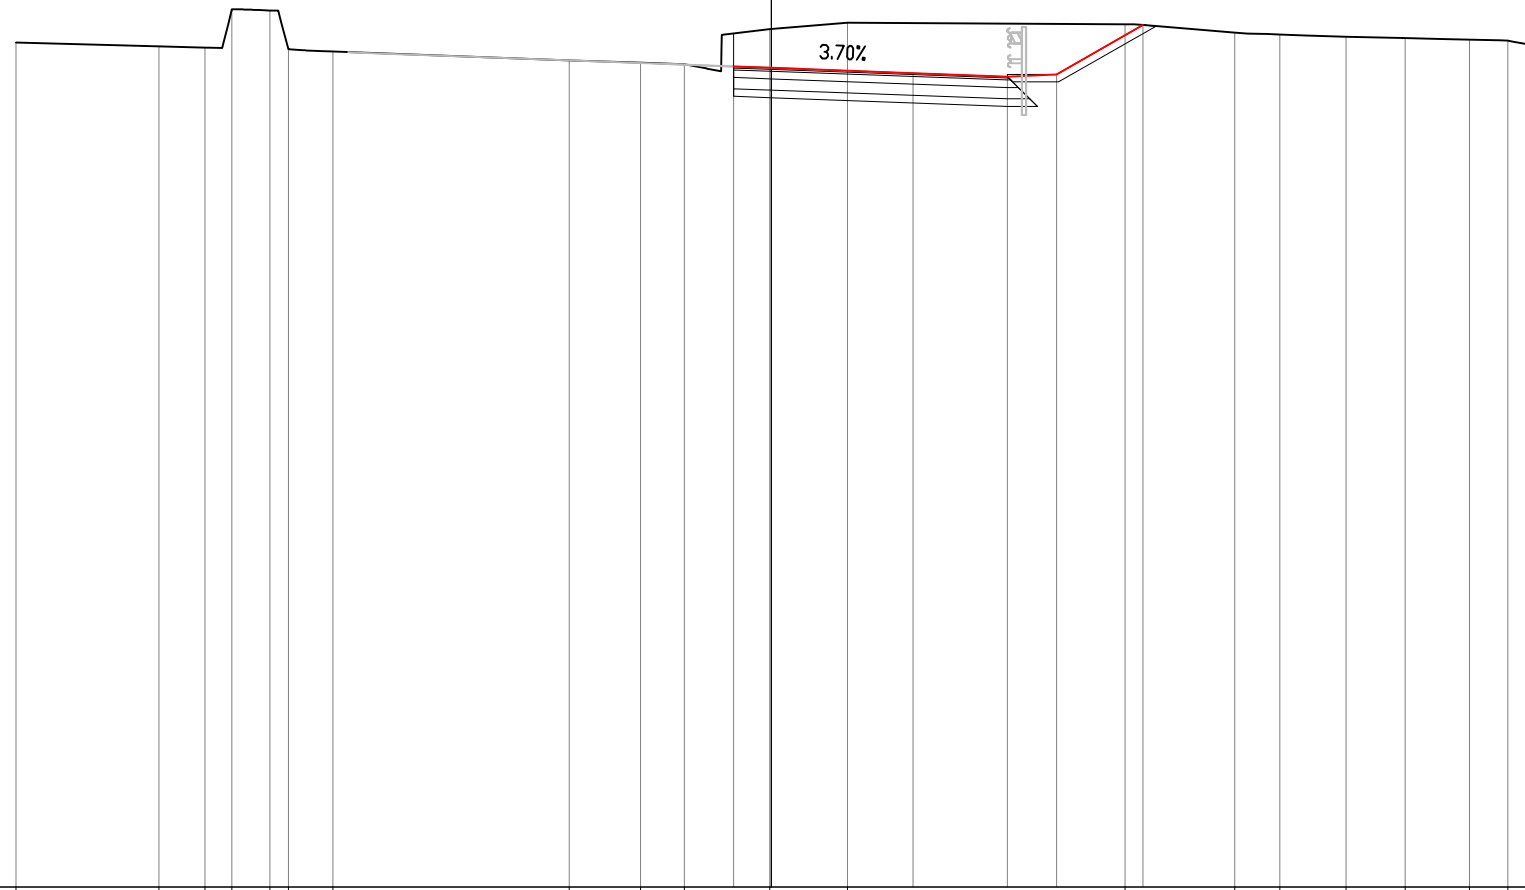

PROGRESSIVE TERRENO	-20.00	-16.22	-14.99	-14.28	-13.28	-12.78	-11.61		-5.35	-3.46	-2.31	-0.04	2.01		9.36	12.27	13.46	15.22	16.78	18.48	19.50	20.00	
PARZIALI TERRENO		3.78	1.23	0.71	1.00	0.50	1.17	6.26	1.89	1.15	2.27	2.05	7.35	2.91	1.19	1.76	1.56	1.70	1.02	0.50			
QUOTE TERRENO	46.39	46.28	46.25	47.26	47.23	46.20	46.15		45.91	45.85	45.80	46.73	46.91		46.87	46.64	46.59	46.53	46.50	46.46	46.43	46.34	
PROGRESSIVE PROGETTO											-1.00	0.00		3.75	6.25	7.55	9.84						
PARZIALI PROGETTO											1.00	3.75	2.50	1.30	2.29								
QUOTE PROGETTO											45.75	45.71		45.57	45.48	45.54	46.85						