


SEZIONE 1
PROGRESSIVA 0.00

A RIPORTO	mq	32.95
B STERRO	mq	0.05
BA BASE	mq	1.29
BI BINDER	mq	0.31
CE MISTO CEMENTATO	mq	2.03
F STABILIZZATO	mq	1.40
cp COMPAT.IN TRINCEA	m	0.55
sc SCOTICO	m	15.21
u USURA	m	6.25
v VEGETALE	m	9.79

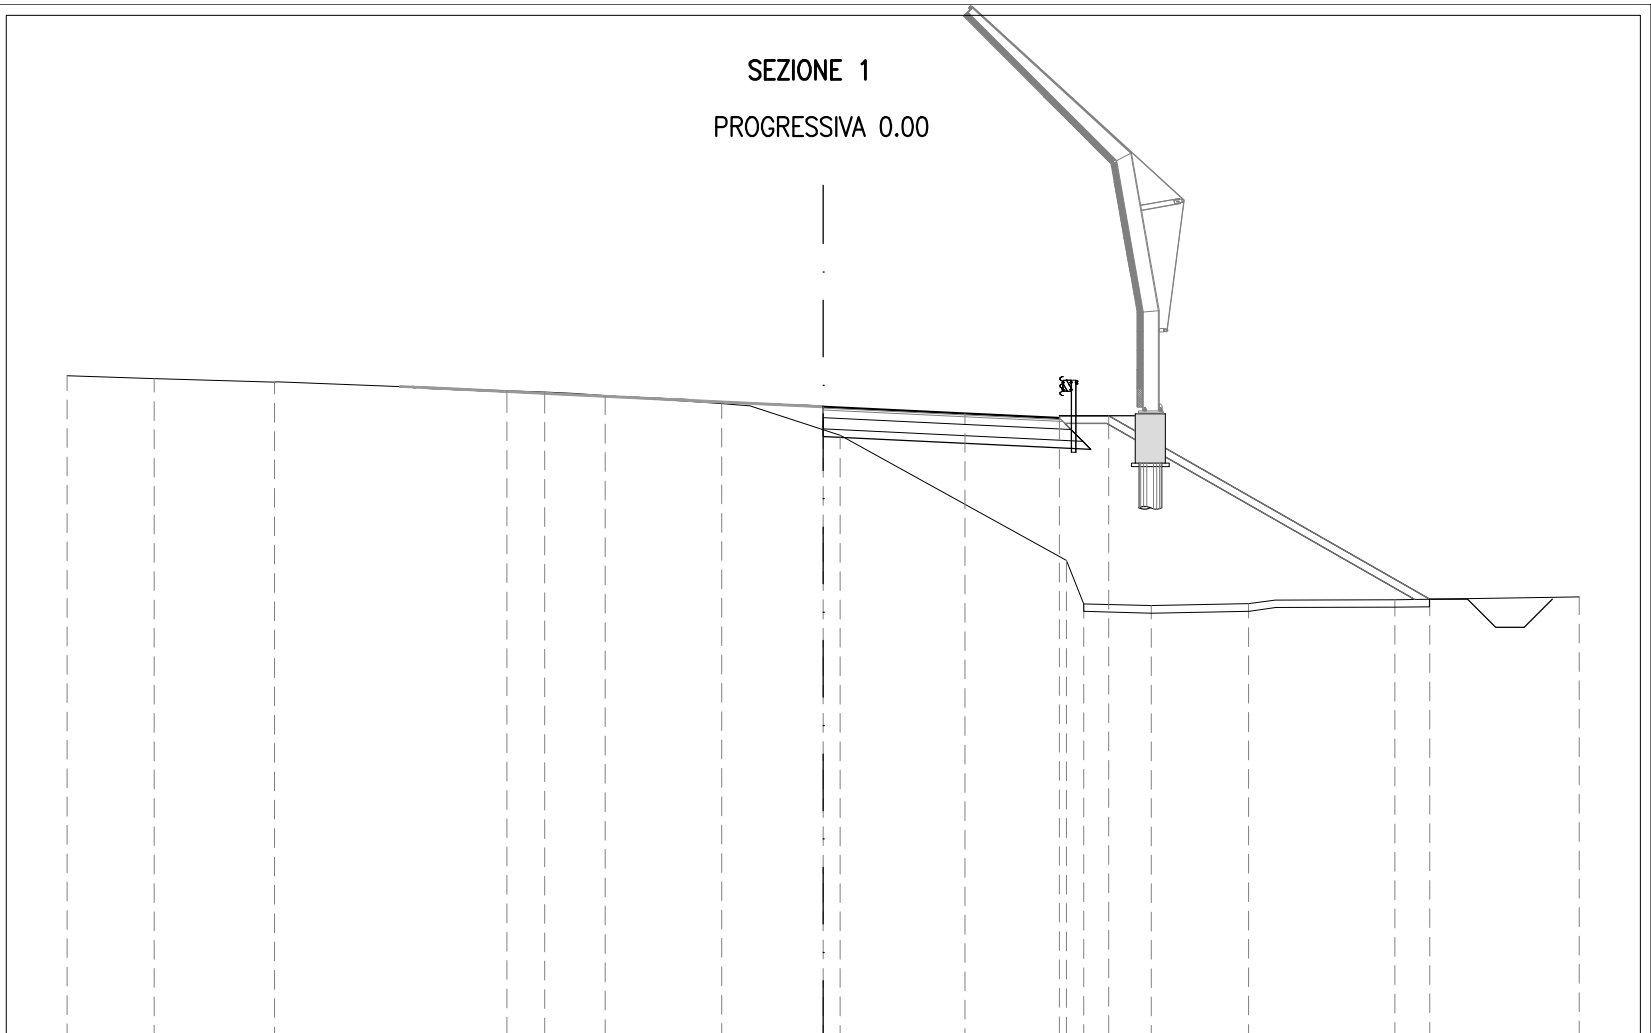


42

200
200

PROGRESSIVE TERRENO	-20.00	-17.70	-14.51	-8.37	-7.37	-5.77	-2.68	0.44	6.43	6.89	8.67	11.25	15.12	20.00
PARZIALI TERRENO	2.30	3.19	6.14	1.00	1.60	3.09	3.12	5.99	0.46	1.78	2.58	3.87	4.88	
QUOTE TERRENO	59.54	59.47	59.38	59.15	59.11	59.02	58.81	57.97	54.66	53.51	53.46	53.51	53.62	53.69
PROGRESSIVE PROGETTO								0.00	3.75	6.25	7.55		16.04	
PARZIALI PROGETTO								3.75	2.50	1.30		8.49		
QUOTE PROGETTO								58.72	58.54	58.42	58.48		53.63	

SEZIONE 2
PROGRESSIVA 17.43


A RIPORTO	mq	25.50
B STERRO	mq	0.37
BA BASE	mq	1.32
BI BINDER	mq	0.31
CE MISTO CEMENTATO	mq	2.00
F STABILIZZATO	mq	1.39
cp COMPAT.IN TRINCEA	m	1.77
sc SCOTICO	m	13.51
st SCOTICO IN TRINCEA	m	0.88
u USURA	m	6.26
v VEGETALE	m	9.90

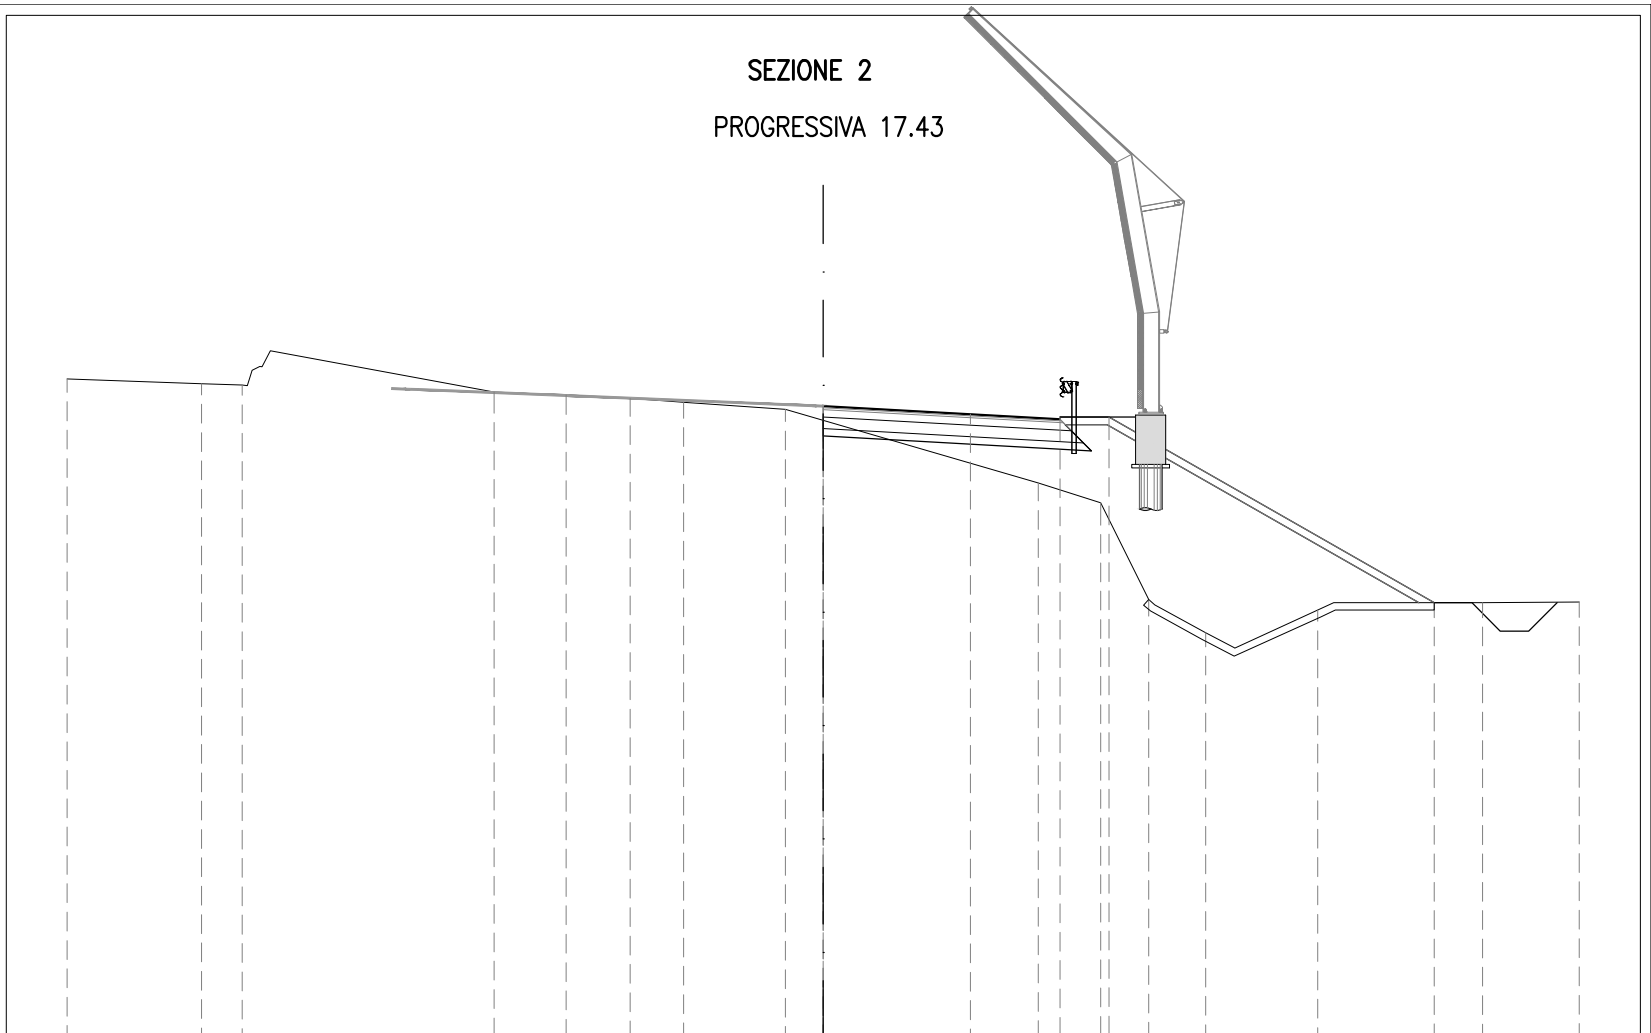

PROGRESSIVE TERRENO	-20.00	16.44	15.37		-8.70	6.80	5.11	3.70	1.01		5.69	7.33	8.61	10.12	13.08		17.44	20.00
PARZIALI TERRENO		3.56	1.07	6.67	1.90	1.69	1.41	2.69	6.70	1.64	1.28	1.51	2.96	4.36	2.56			
QUOTE TERRENO	59.46	59.33	59.29		59.11	59.04	58.94	58.84	58.66		56.71	56.19	53.63	52.75	53.34		53.54	53.56
PROGRESSIVE PROGETTO									0.00	0.00	3.89	6.26	7.56			16.16		
PARZIALI PROGETTO									3.89	2.37	1.30	8.60						
QUOTE PROGETTO									58.74	58.37	58.52	58.39	58.45			53.54		

SEZIONE 3
PROGRESSIVA 34.86


- A RIPORTO mq 11.00
- B STERRO mq 2.49
- BA BASE mq 1.28
- BI BINDER mq 0.34
- CE MISTO CEMENTATO mq 2.02
- F STABILIZZATO mq 1.43
- cp COMPAT.IN TRINCEA m 5.69
- fb DEMOLIZIONE PAV. m 0.99
- sc SCOTICO m 10.86
- st SCOTICO IN TRINCEA m 4.61
- u USURA m 6.29
- v VEGETALE m 10.45

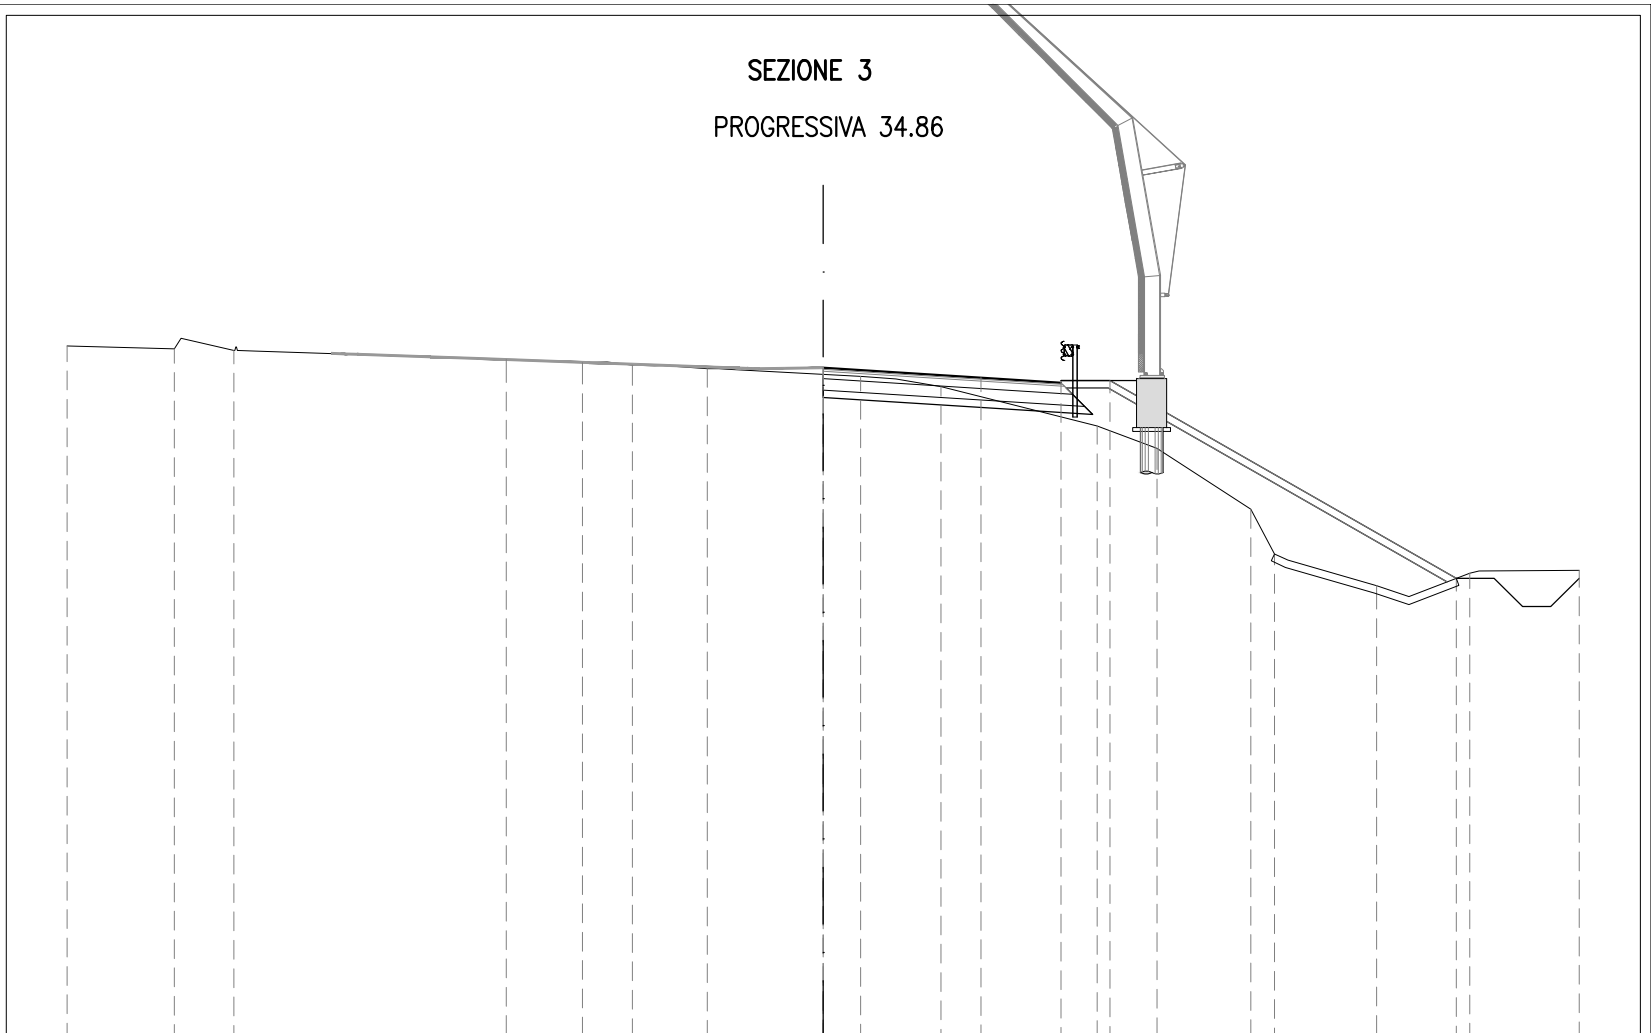

PROGRESSIVE TERRENO	-20.00	17.17	15.59		8.39	6.37	5.05	3.07		0.99	3.12		7.25	8.83		11.31	11.94		14.64		17.10		20.00
PARZIALI TERRENO		2.83	1.58	7.20		2.02	1.32	1.98	4.06	2.13	4.13	1.58	2.48		0.63	2.70	2.46	2.90					
QUOTE TERRENO	59.33	59.25	59.22		58.98	58.89	58.82	58.73		58.53	58.26		57.21	56.62		55.01	53.83		52.99		53.32		53.39
PROGRESSIVE PROGETTO									0.00	0.00	4.17	6.29	7.59								16.74		
PARZIALI PROGETTO										4.17	2.12	1.30			9.15								
QUOTE PROGETTO									58.75	58.58	58.49	58.36	58.42								53.18		

SEZIONE 4
PROGRESSIVA 52.28

- A RIPORTO mq 2.77
- B STERRO mq 4.19
- BA BASE mq 1.29
- BI BINDER mq 0.31
- CE MISTO CEMENTATO mq 2.05
- F STABILIZZATO mq 1.39
- cp COMPAT.IN TRINCEA m 7.15
- fb DEMOLIZIONE PAV. m 3.52
- g GRADONATURA m 9.55
- sc SCOTICO m 2.18
- st SCOTICO IN TRINCEA m 6.82
- u USURA m 6.30
- v VEGETALE m 11.63

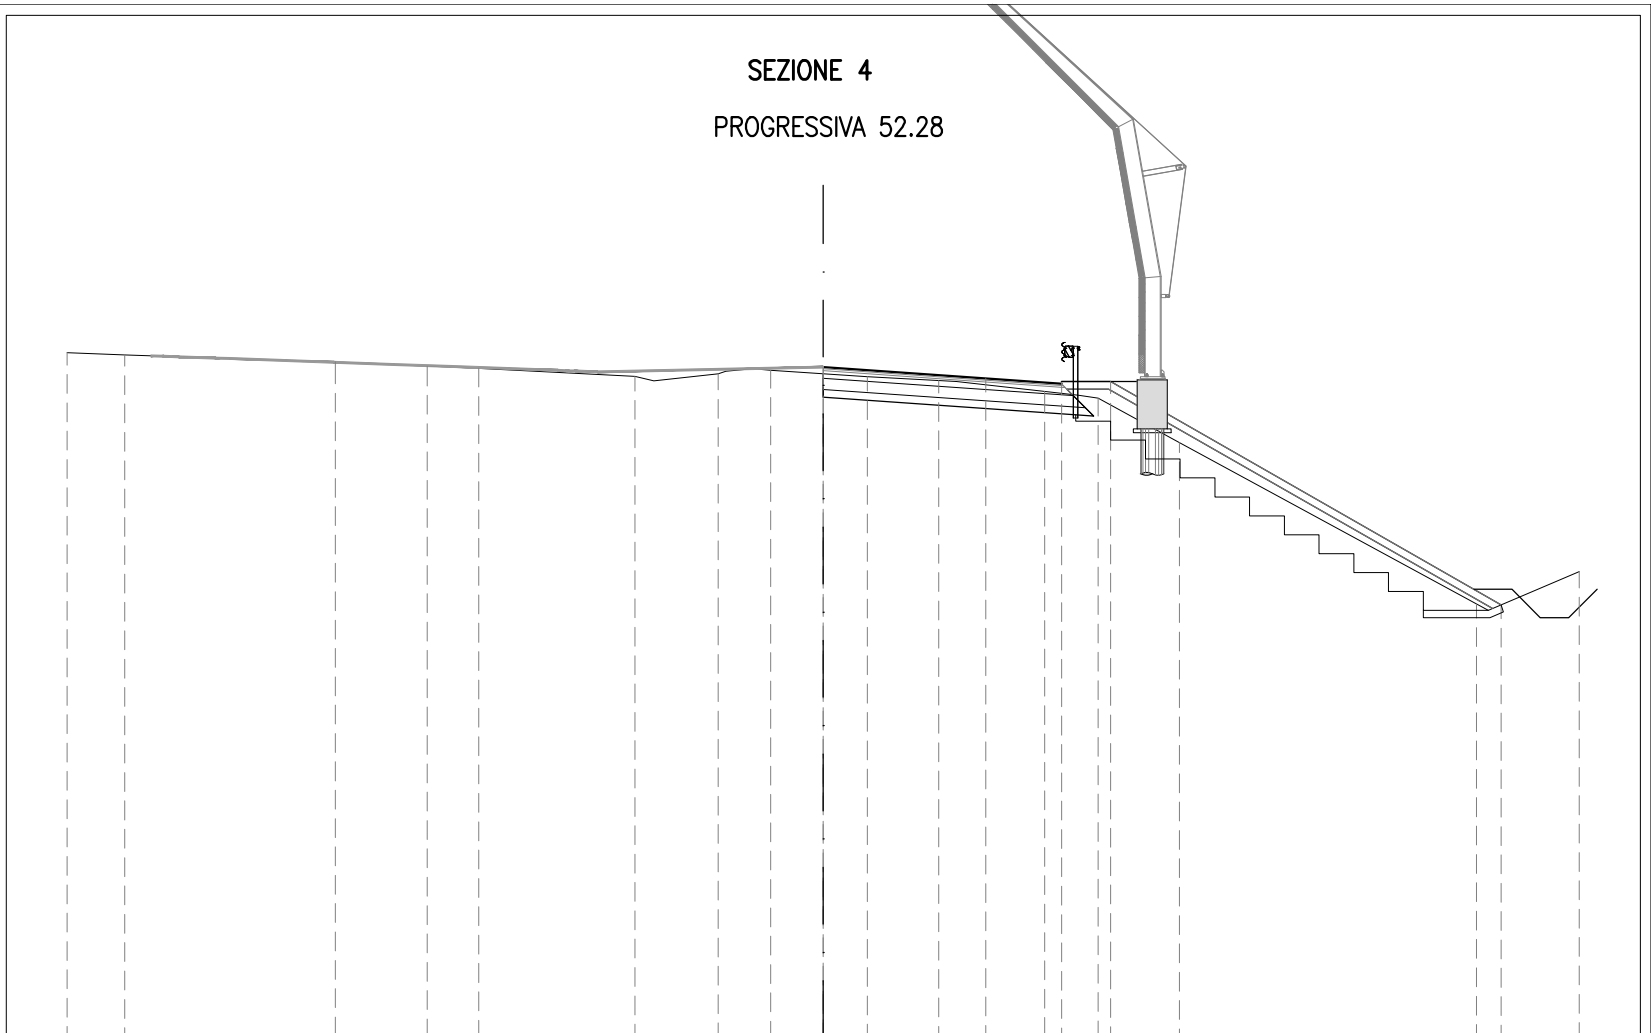


200
200

PROGRESSIVE TERRENO	-20.00	-18.48	-12.91	-10.48	-9.11	-4.98	-2.78	-1.39	1.17	3.05	5.86	7.27	9.42	17.28	20.00
PARZIALI TERRENO	1.52	5.57	2.43	1.37	4.13	2.20	1.39	2.56	1.88	2.81	1.41	2.15	7.86	2.72	
QUOTE TERRENO	59.15	59.09	58.91	58.80	58.74	58.53	58.59	58.68	58.52	58.42	58.13	57.95	56.78	52.51	53.36
PROGRESSIVE PROGETTO								0.00	0.00	4.30	6.30	7.60		17.93	
PARZIALI PROGETTO									4.30	2.00	1.30	10.33			
QUOTE PROGETTO						58.59	58.77		58.47	58.33	58.39	52.48			

SEZIONE 5
PROGRESSIVA 69.71

- A RIPORTO mq 2.96
- B STERRO mq 5.16
- BA BASE mq 1.54
- BI BINDER mq 0.35
- CE MISTO CEMENTATO mq 2.44
- F STABILIZZATO mq 1.72
- cp COMPAT.IN TRINCEA m 8.89
- fb DEMOLIZIONE PAV. m 4.64
- g GRADONATURA m 9.69
- sc SCOTICO m 2.23
- st SCOTICO IN TRINCEA m 8.29
- u USURA m 7.30
- v VEGETALE m 13.17

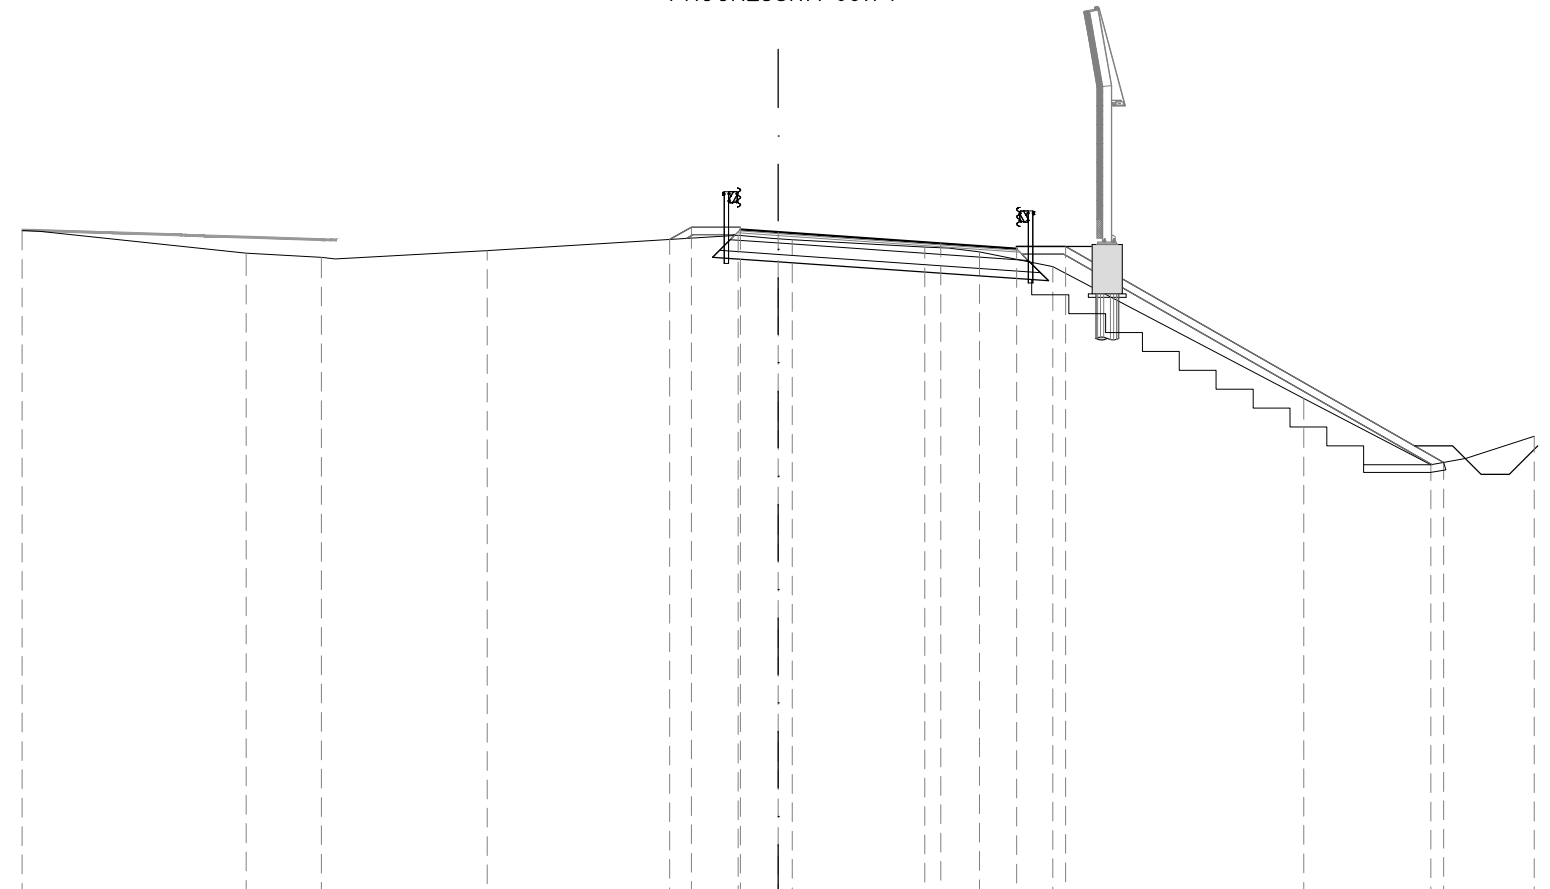


41
200
200

PROGRESSIVE TERRENO	-20.00	-14.08	-12.08	-7.70	-1.06	0.37	3.87	5.32	7.26	13.90	17.26	20.00
PARZIALI TERRENO	5.92	2.00	4.38	6.64	1.43	3.50	1.45	1.94	6.64	3.36	2.74	
QUOTE TERRENO	58.79	58.19	58.08	58.26	58.66	58.55	58.35	58.22	57.83	54.34	52.59	53.34
PROGRESSIVE PROGETTO					-2.87	-2.30	-1.00	0.00	4.30	6.30	7.60	17.60
PARZIALI PROGETTO					0.57	1.30	1.00	4.30	2.00	1.30	10.00	
QUOTE PROGETTO					58.55	58.88	58.82	58.75	58.45	58.31	58.37	52.65

SEZIONE 6
PROGRESSIVA 87.14


- A RIPORTO mq 2.70
- B STERRO mq 5.37
- BA BASE mq 1.45
- BI BINDER mq 0.33
- CE MISTO CEMENTATO mq 2.24
- F STABILIZZATO mq 1.65
- cp COMPAT.IN TRINCEA m 8.29
- fb DEMOLIZIONE PAV. m 5.01
- g GRADONATURA m 8.63
- sc SCOTICO m 2.28
- st SCOTICO IN TRINCEA m 7.42
- u USURA m 6.70
- v VEGETALE m 12.17

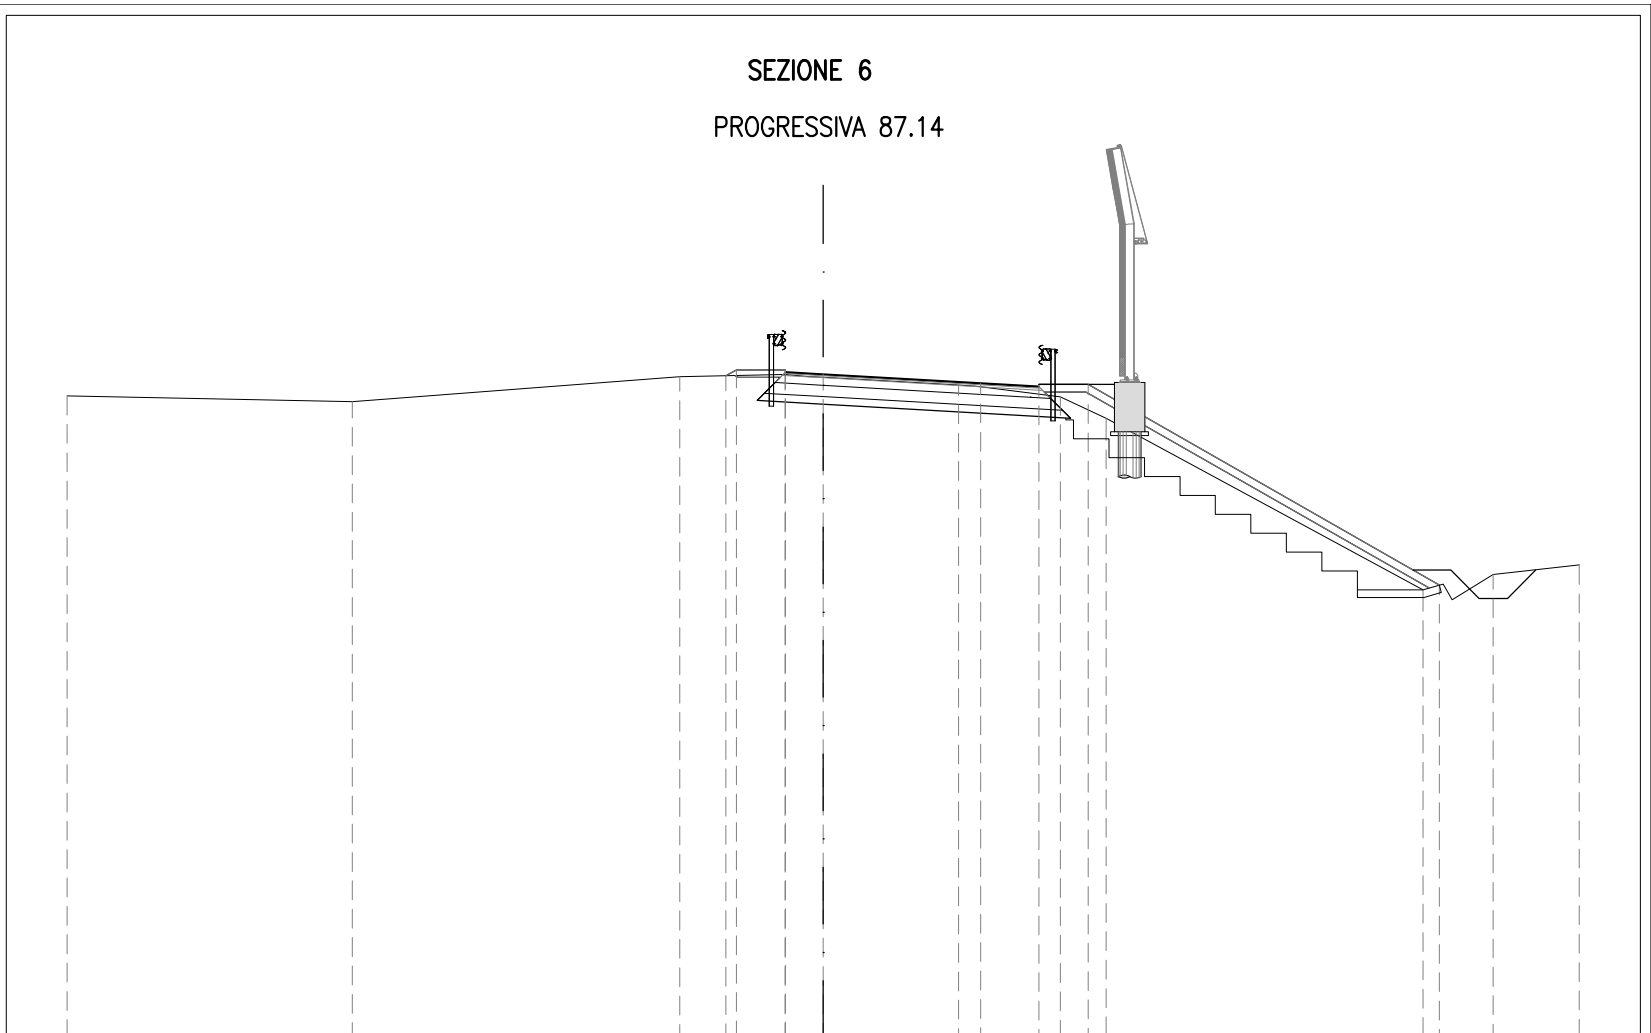

PROGRESSIVE TERRENO	-20.00	-12.45	-3.79	1.01	3.58	6.27	7.48	15.86	17.71	20.00	
PARZIALI TERRENO		7.55	8.66	2.78	4.59	2.69	1.21	8.38	1.85	2.29	
QUOTE TERRENO	58.01	57.86	58.52	58.57	58.30	57.99	57.42	52.88	53.28	53.54	
PROGRESSIVE PROGETTO											
PARZIALI PROGETTO				0.28	1.30	1.00	0.00	4.16	1.54	1.30	9.29
QUOTE PROGETTO			58.54	58.70	58.64	58.58	58.34	58.25	58.31	53.00	

SEZIONE 7
PROGRESSIVA 104.56

- B STERRO mq 5.23
- BA BASE mq 1.23
- BI BINDER mq 0.28
- CE MISTO CEMENTATO mq 2.00
- F STABILIZZATO mq 1.43
- cp COMPAT.IN TRINCEA m 7.36
- fb DEMOLIZIONE PAV. m 5.51
- sc SCOTICO m 2.01
- st SCOTICO IN TRINCEA m 6.46
- u USURA m 5.77

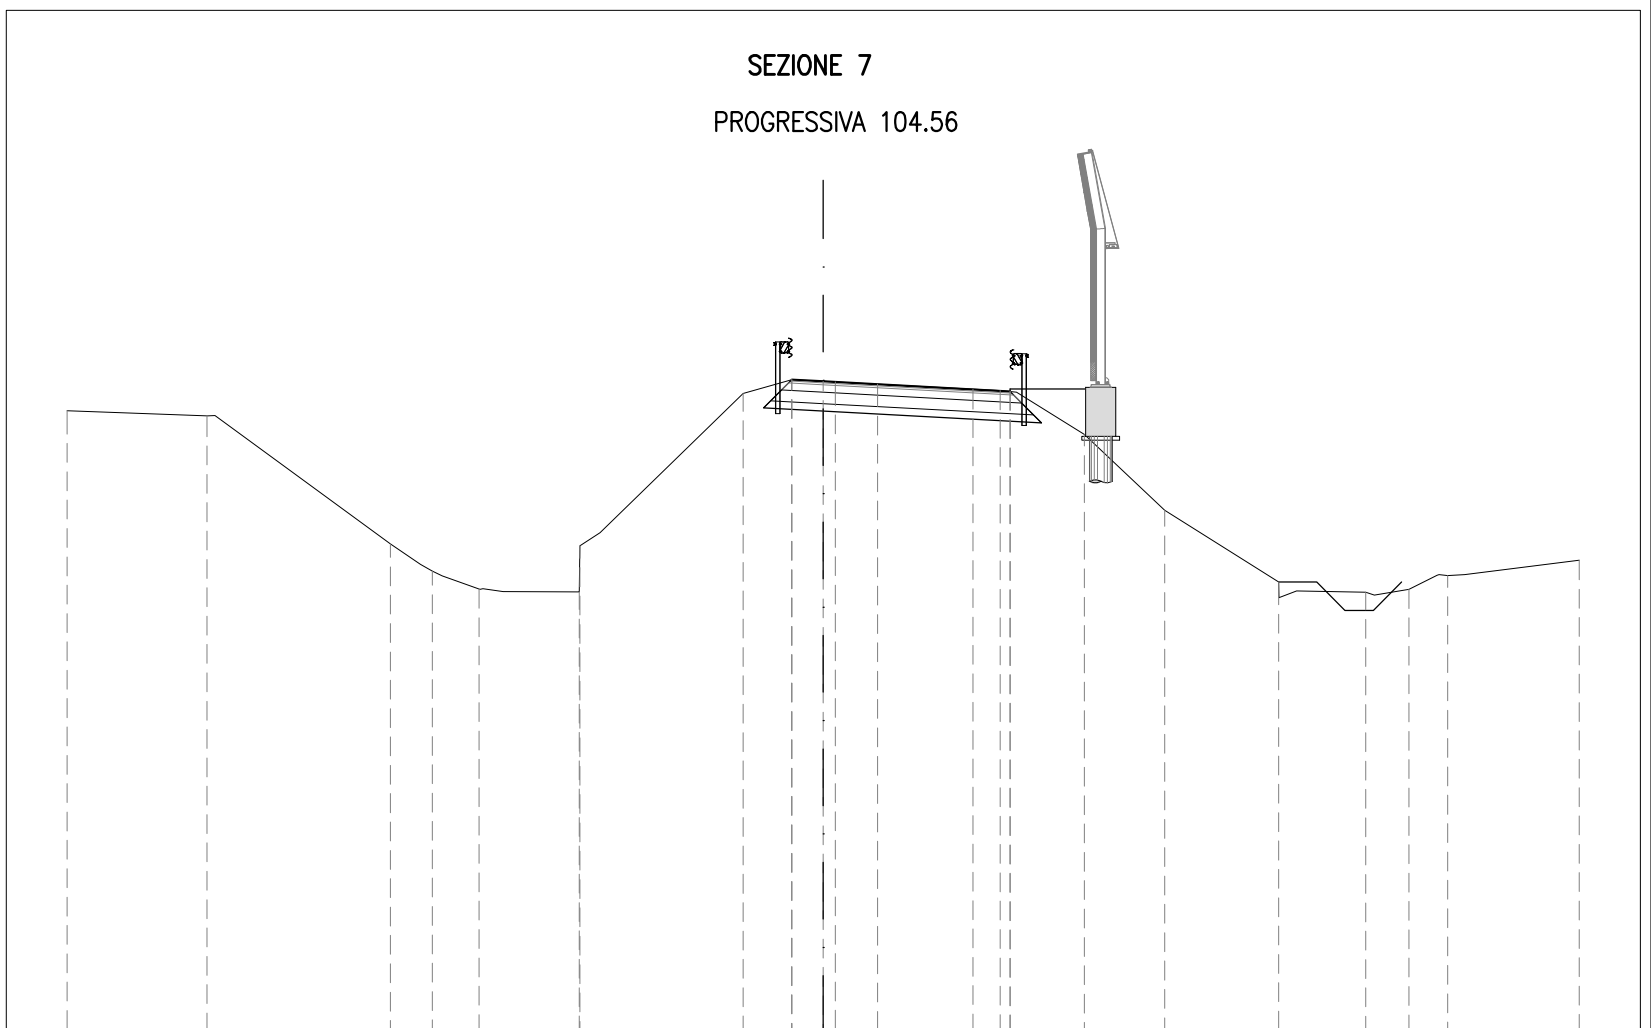

41

200
200

PROGRESSIVE TERRENO	-20.00	-16.30	-11.45	-10.34	-9.11	-6.45	-6.44	-2.12	-0.83	0.32	1.43	4.68	6.91	9.03	12.05	14.35	15.49	16.52	20.00
PARZIALI TERRENO	3.70	4.85	1.11	1.23	2.66	0.01	4.32	1.29	1.15	1.11	3.25	2.23	2.12	3.02	2.30	1.14	1.03	3.48	
QUOTE TERRENO	57.49	57.35	53.96	53.24	52.77	52.70	53.91	57.94	58.31	58.25	58.19	58.02	56.85	54.85	52.95	52.68	52.76	53.12	53.53
PROGRESSIVE PROGETTO									-0.83	0.00		3.96	4.94	4.95					
PARZIALI PROGETTO									0.83		3.96	0.98	0.01						
QUOTE PROGETTO								58.31	58.26		58.05	58.00	57.99						