


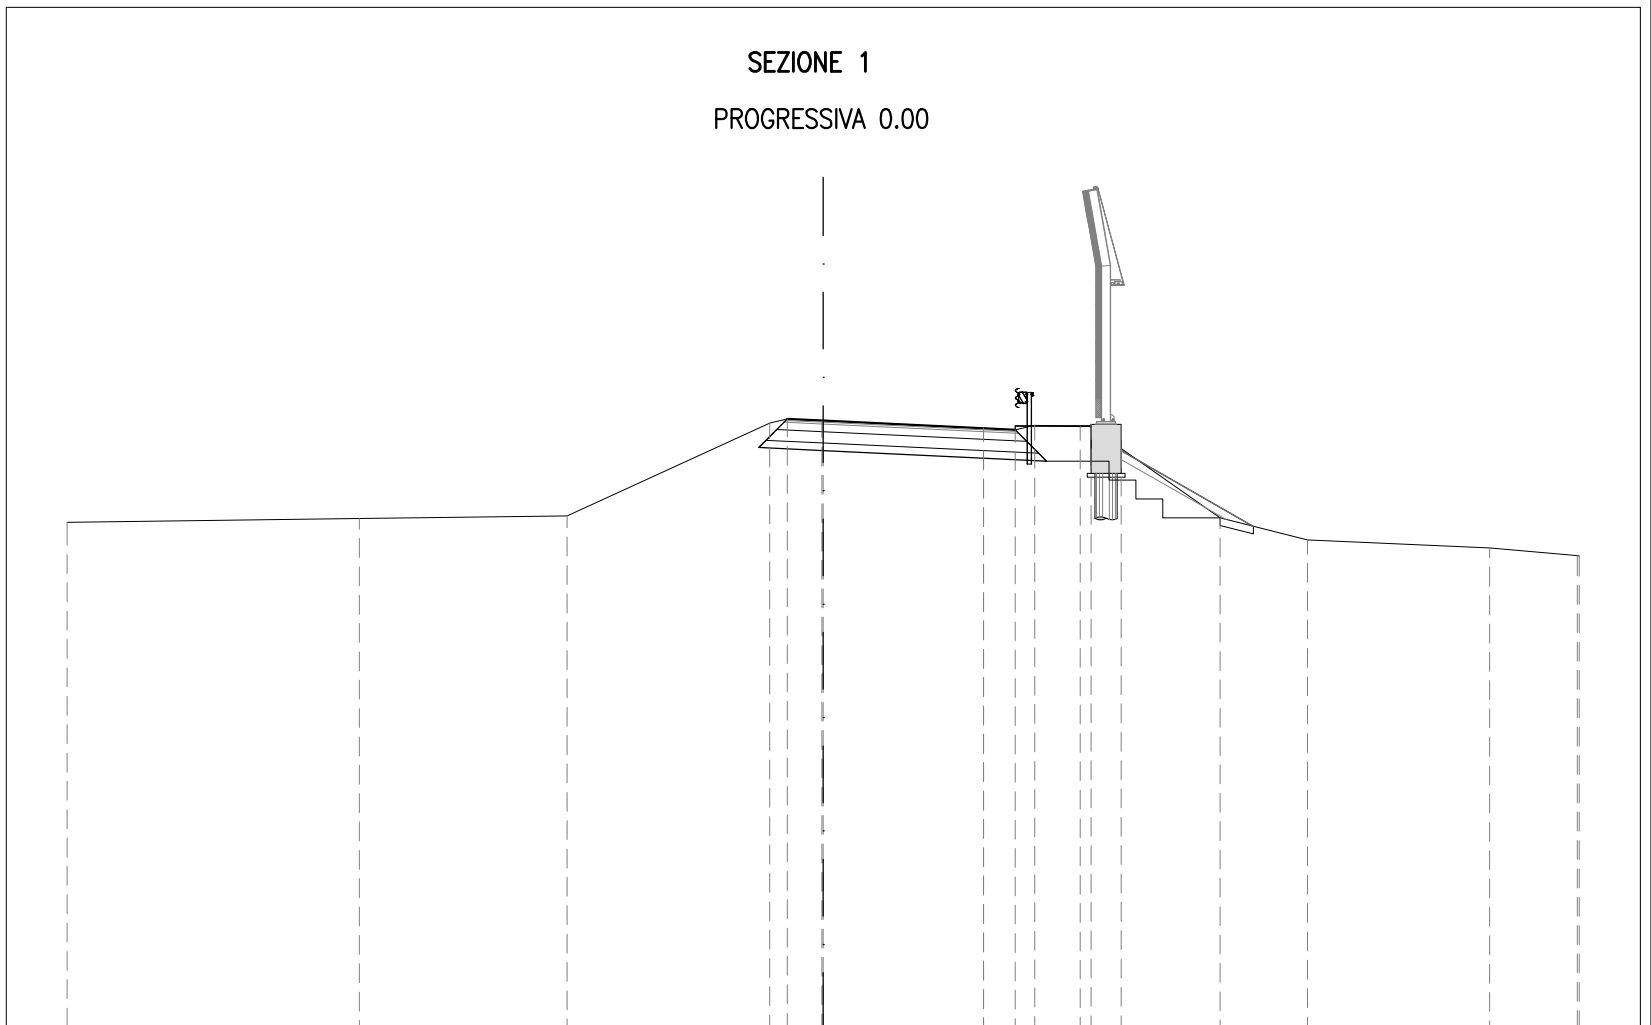

SEZIONE 1  
PROGRESSIVA 0.00


A RIPORTO	mq	0.47
B STERRO	mq	5.41
BA BASE	mq	1.29
BI BINDER	mq	0.33
CE MISTO CEMENTATO	mq	2.05
F STABILIZZATO	mq	1.50
cp COMPAT.IN TRINCEA	m	7.61
fb DEMOLIZIONE PAV.	m	6.03
g GRADONATURA	m	2.12
sc SCOTICO	m	2.40
st SCOTICO IN TRINCEA	m	6.47
u USURA	m	6.03
v VEGETALE	m	3.50



PROGRESSIVE TERRENO	-20.00	12.27	6.77	1.41	-0.04	4.24	5.60	6.79	10.50	12.81	17.62	19.95	20.00
PARZIALI TERRENO		7.73	5.50	5.36	1.37	4.28	1.36	1.19	3.71	2.31	4.81	2.33	0.05
QUOTE TERRENO	55.45	55.55	55.62	58.08	58.14	57.94	58.02	57.98	55.57	54.99	54.78	54.58	54.56
PROGRESSIVE PROGETTO				-0.95	0.00	4.24	5.08	7.08					
PARZIALI PROGETTO				0.95	4.24	0.84	2.00	0.80					
QUOTE PROGETTO				58.19	58.14	57.94	57.90	58.05	58.05				

SEZIONE 2  
PROGRESSIVA 18.14


- A RIPORTO mq 5.99
- B STERRO mq 7.86
- BA BASE mq 1.56
- BI BINDER mq 0.39
- CE MISTO CEMENTATO mq 2.54
- F STABILIZZATO mq 1.76
- cp COMPAT.IN TRINCEA m 9.08
- fb DEMOLIZIONE PAV. m 3.86
- g GRADONATURA m 3.22
- sc SCOTICO m 4.00
- st SCOTICO IN TRINCEA m 7.70
- u USURA m 6.49
- v VEGETALE m 4.55

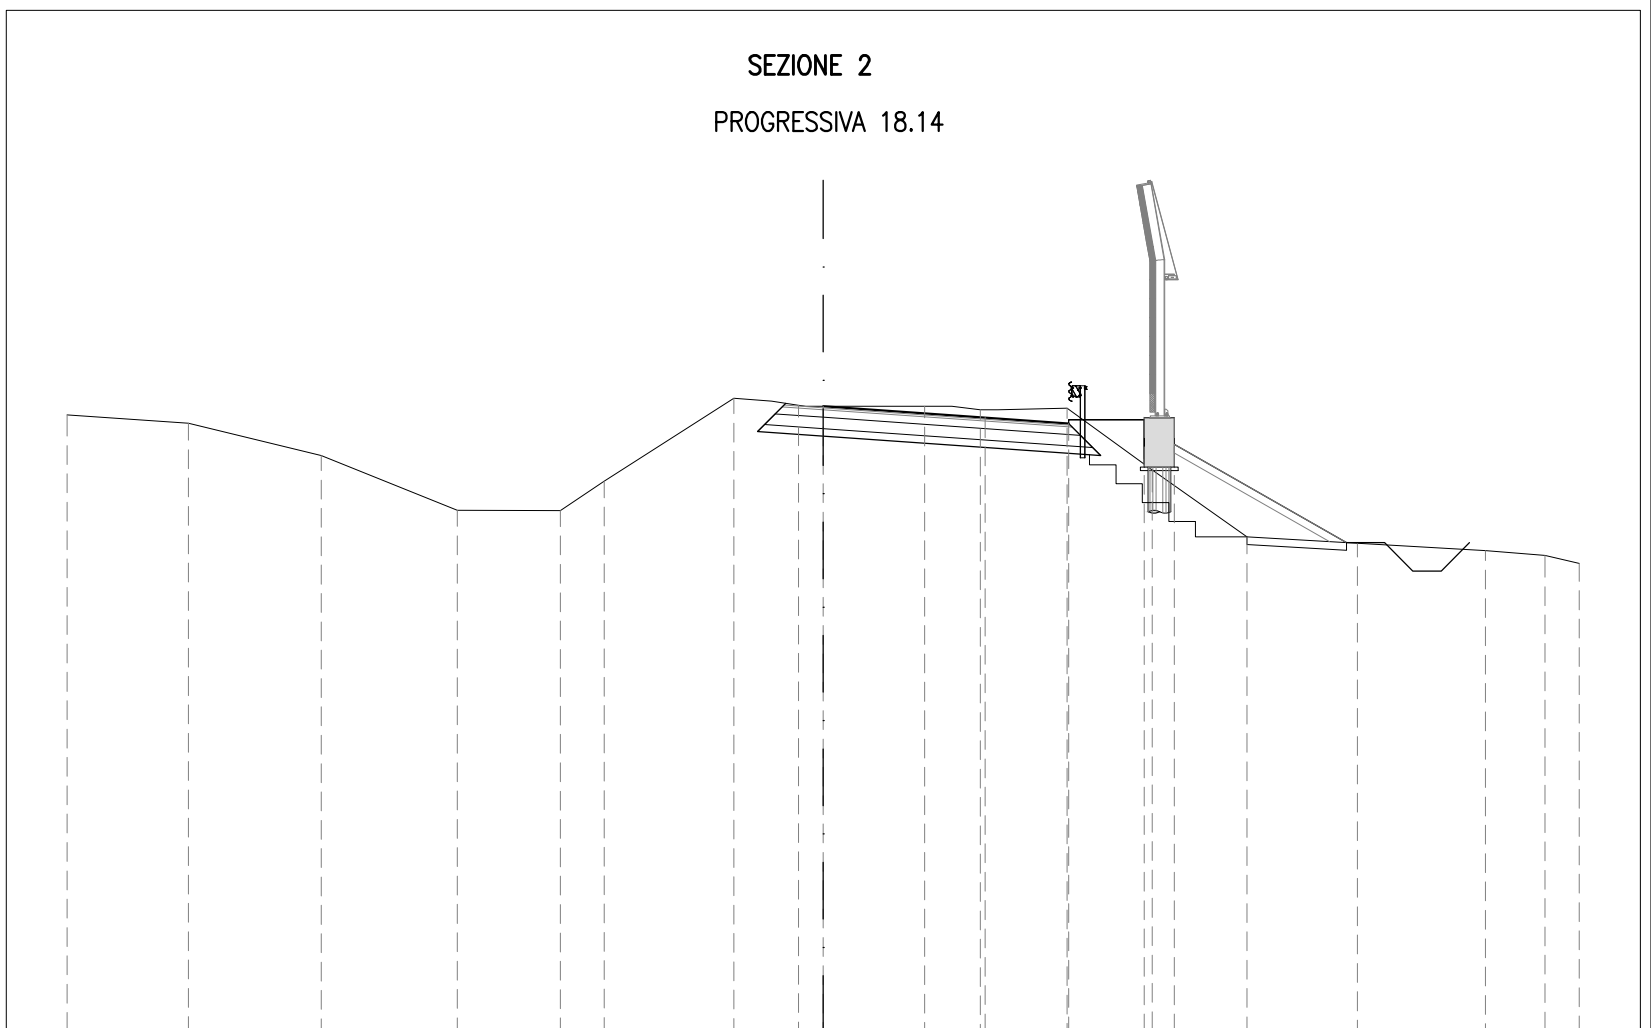

PROGRESSIVE TERRENO	-20.00	-16.79	-13.28	-9.68	-6.95	-5.80	-2.37	-0.66		2.68	4.16	6.45	8.70	11.21	14.13	17.51	19.09	20.00
PARZIALI TERRENO		3.21	3.51	3.60	2.73	1.15	3.43	1.71	3.34	1.48	2.29	2.25	2.51	2.92	3.38	1.58	0.91	
QUOTE TERRENO	58.38	58.16	57.30	55.85	55.84	56.62	58.81	58.63	58.60	58.51	58.56	56.92	55.15	54.98	54.79	54.66	54.44	
PROGRESSIVE PROGETTO								0.00		4.28	6.49	8.49	9.29					
PARZIALI PROGETTO									4.28	2.21	2.00	0.80						
QUOTE PROGETTO							58.60			58.30	58.15	58.30	58.30					

SEZIONE 3  
PROGRESSIVA 36.28


- A RIPORTO mq 9.23
- B STERRO mq 7.70
- BA BASE mq 1.57
- BI BINDER mq 0.37
- CE MISTO CEMENTATO mq 2.49
- F STABILIZZATO mq 1.75
- cp COMPAT.IN TRINCEA m 9.05
- fb DEMOLIZIONE PAV. m 3.87
- g GRADONATURA m 2.89
- sc SCOTICO m 5.85
- st SCOTICO IN TRINCEA m 7.73
- u USURA m 7.46
- v VEGETALE m 5.84

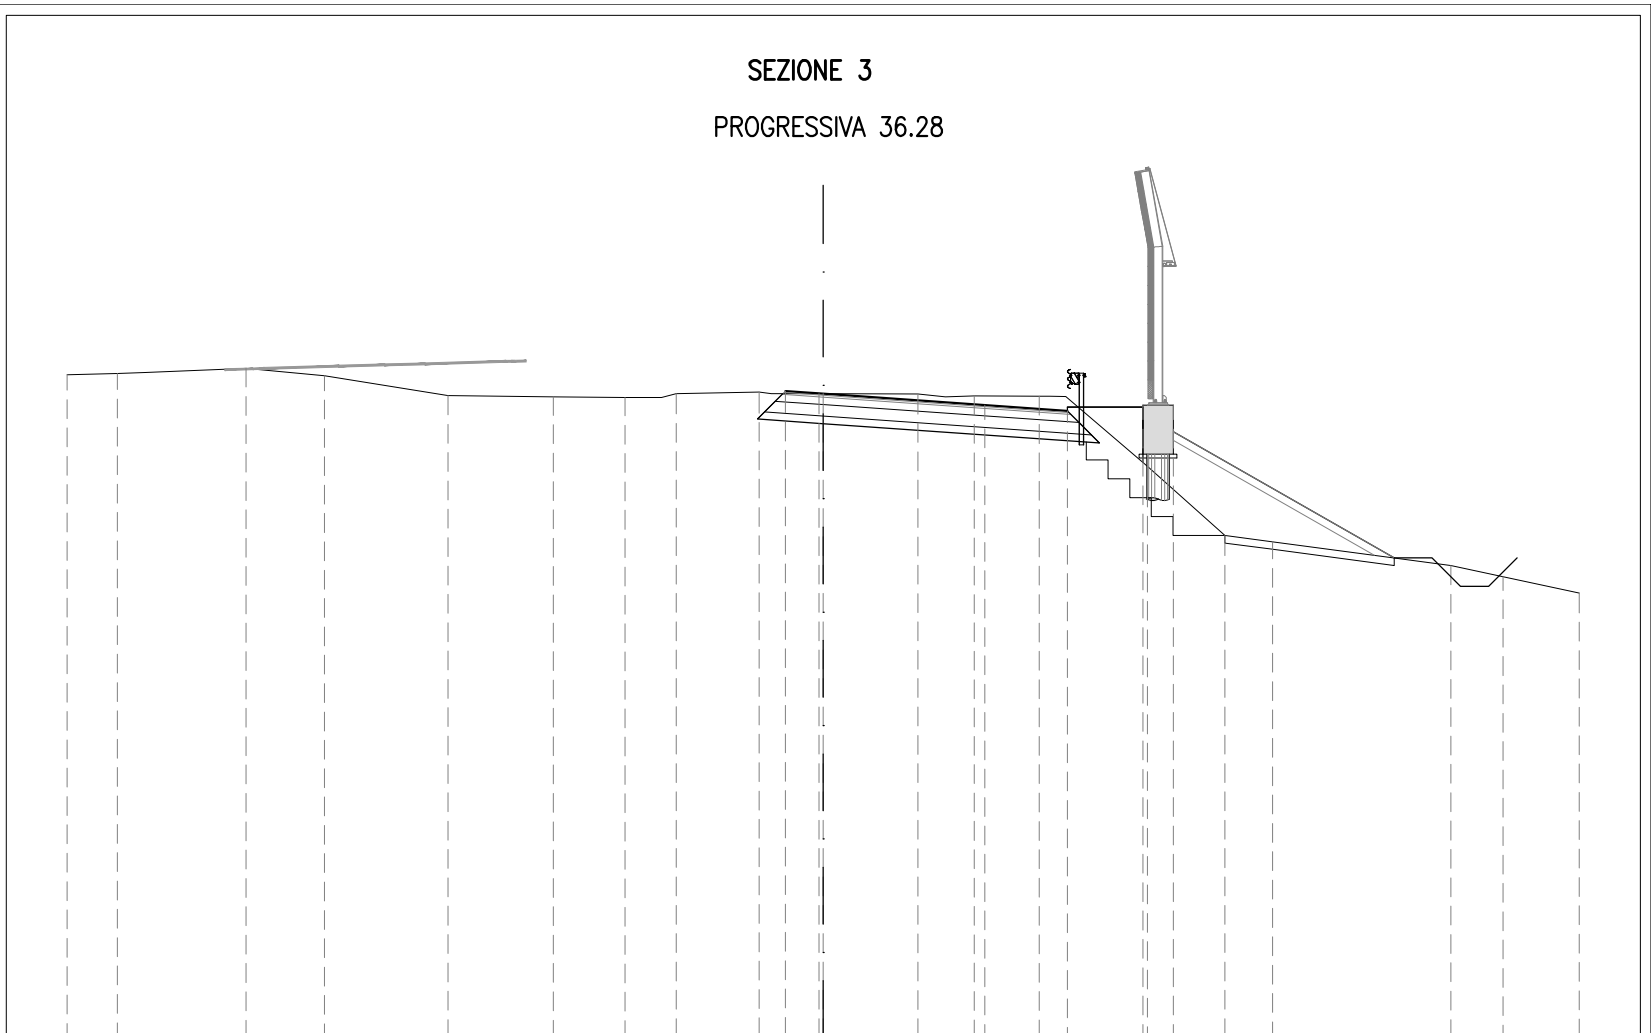

PROGRESSIVE TERRENO	-20.00	-18.67	-15.27	-13.19	-9.93	-7.14	-5.24	-3.89	-1.70	-0.11	2.50	3.99	5.71	8.57	10.62	11.88	16.60	17.98	20.00
PARZIALI TERRENO	1.33	3.40	2.08	3.26	2.79	1.90	1.35	2.19	1.59	2.61	1.49	1.72	2.86	2.05	1.26	4.72	1.38	2.02	
QUOTE TERRENO	59.57	59.60	59.74	59.55	59.02	58.99	58.97	59.07	59.11	59.07	59.06	59.01	59.00	57.15	55.32	55.15	54.52	54.23	53.79
PROGRESSIVE PROGETTO									-1.00	0.00		4.27	6.46	8.46	9.26				
PARZIALI PROGETTO									1.00	4.27	2.19	2.00	0.80						
QUOTE PROGETTO									59.14	59.07		58.77	58.61	58.76	58.76				

SEZIONE 4  
PROGRESSIVA 54.41

<b>A RIPORTO</b>	mq	8.73
<b>B STERRO</b>	mq	0.78
<b>BI BINDER</b>	mq	0.28
<b>fb DEMOLIZIONE PAV.</b>	m	2.66
<b>sc SCOTICO</b>	m	18.62
<b>st SCOTICO IN TRINCEA</b>	m	2.99
<b>u USURA</b>	m	5.57

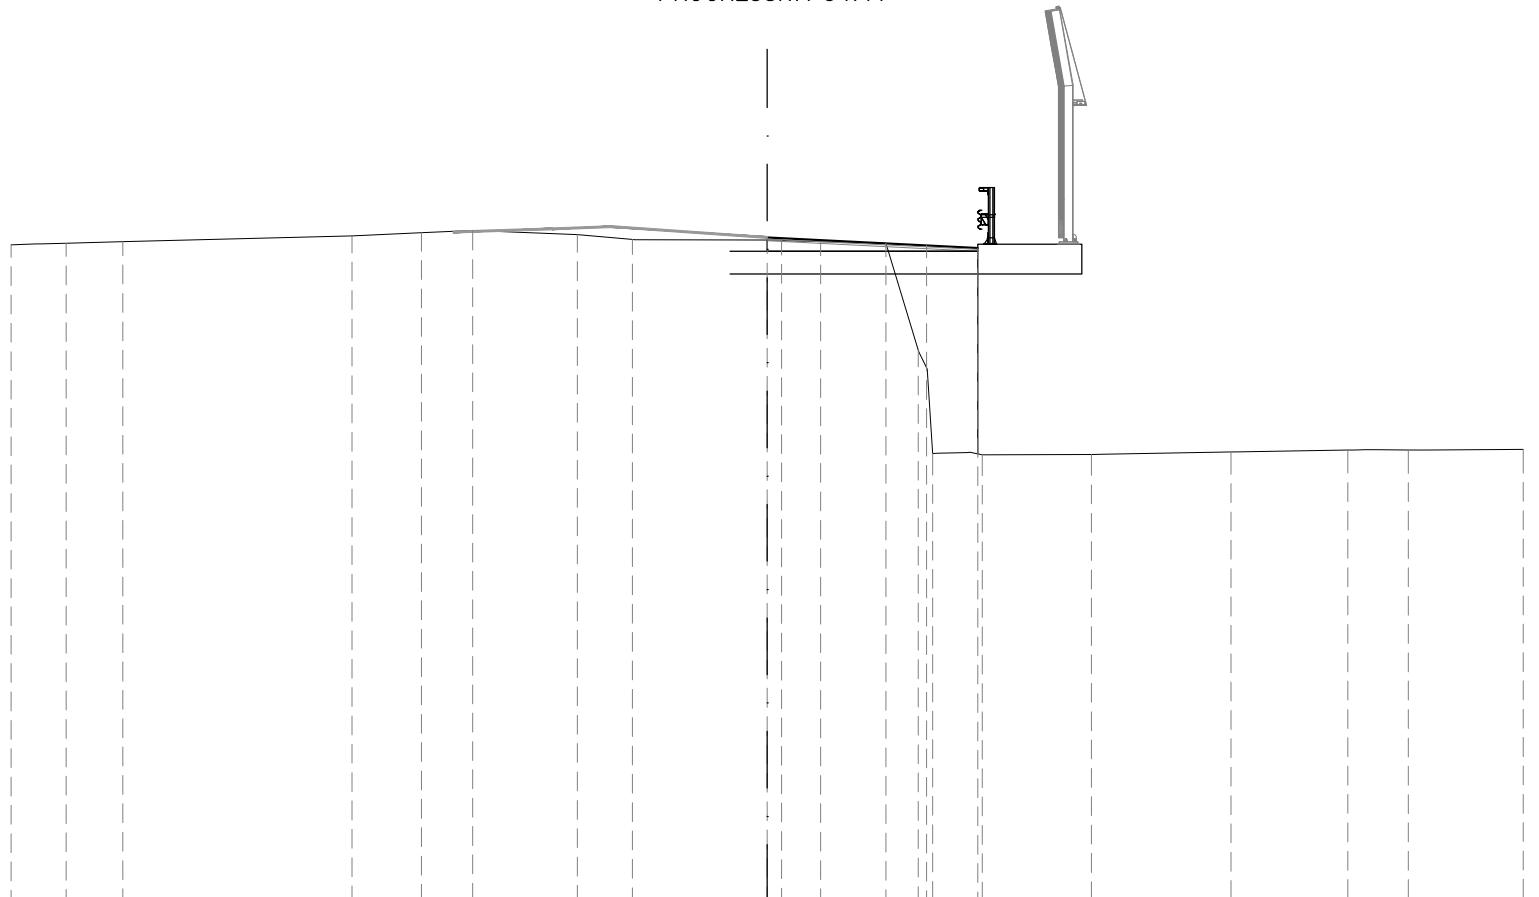


42  
▼

200  
200

PROGRESSIVE TERRENO	-20.00	18.55	17.05	10.98	9.14	7.80	5.03	3.57	0.38	1.41	3.14	3.99	4.37	5.69	8.57	12.27	15.36	16.96	20.00
PARZIALI TERRENO	1.45	1.50	6.07	1.84	1.34	2.77	1.46	3.95	1.03	1.73	0.85	0.38	1.32	2.88	3.70	3.09	1.60	3.04	
QUOTE TERRENO	59.41	59.45	59.49	59.64	59.73	59.79	59.68	59.55	59.53	59.49	59.45	56.62	53.89	53.85	53.87	53.93	53.98	53.98	54.00
PROGRESSIVE PROGETTO									0.00			4.21	5.57						
PARZIALI PROGETTO										4.21		1.36							
QUOTE PROGETTO									59.60		59.39	59.33							

SEZIONE 5  
PROGRESSIVA 72.55

A RIPORTO	mq	45.66
B STERRO	mq	0.43
BA BASE	mq	1.11
BI BINDER	mq	0.26
CE MISTO CEMENTATO	mq	1.73
F STABILIZZATO	mq	1.21
cp COMPAT.IN TRINCEA	m	0.91
sc SCOTICO	m	14.92
st SCOTICO IN TRINCEA	m	0.64
u USURA	m	5.30
v VEGETALE	m	8.86

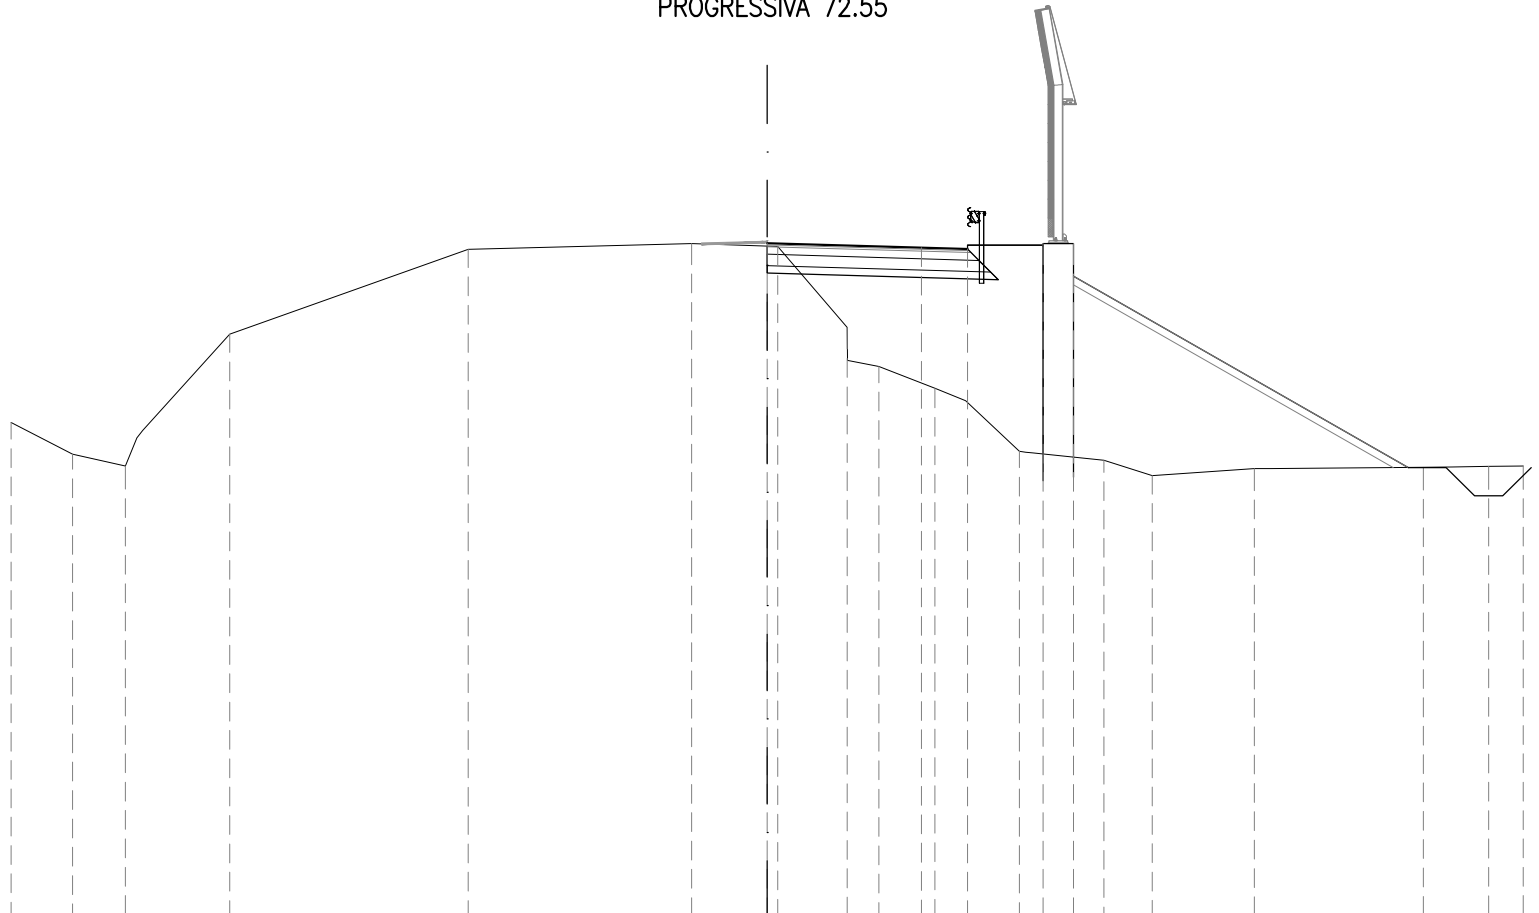


42

200  
200

PROGRESSIVE TERRENO	-20.00	-18.38	-16.98	-14.22		7.91	-2.00	0.28	2.12	2.95	4.43	6.67	8.91	10.18	12.88		17.36	19.08	20.00	
PARZIALI TERRENO		1.62	1.40	2.76		6.31		5.91	2.28	1.84	0.83	1.48	2.24	2.24	1.27	2.70		4.48	1.72	0.92
QUOTE TERRENO	55.13	54.29	53.98	57.47		59.72	59.87	59.79	57.65	56.62	56.04	54.37	54.13	53.72	53.92		53.94	53.98	53.98	
PROGRESSIVE PROGETTO								0.00			4.07	5.30	7.30	8.10						
PARZIALI PROGETTO									4.07		1.23	2.00	0.80							
QUOTE PROGETTO								59.87			59.75	59.72	59.87	59.87						

SEZIONE 6  
PROGRESSIVA 90.69

A RIPORTO	mq	32.01
B STERRO	mq	1.59
BA BASE	mq	1.21
BI BINDER	mq	0.30
CE MISTO CEMENTATO	mq	1.92
F STABILIZZATO	mq	1.31
cp COMPAT.IN TRINCEA	m	2.93
g GRADONATURA	m	6.89
sc SCOTICO	m	9.12
st SCOTICO IN TRINCEA	m	2.56
u USURA	m	5.89
v VEGETALE	m	8.66

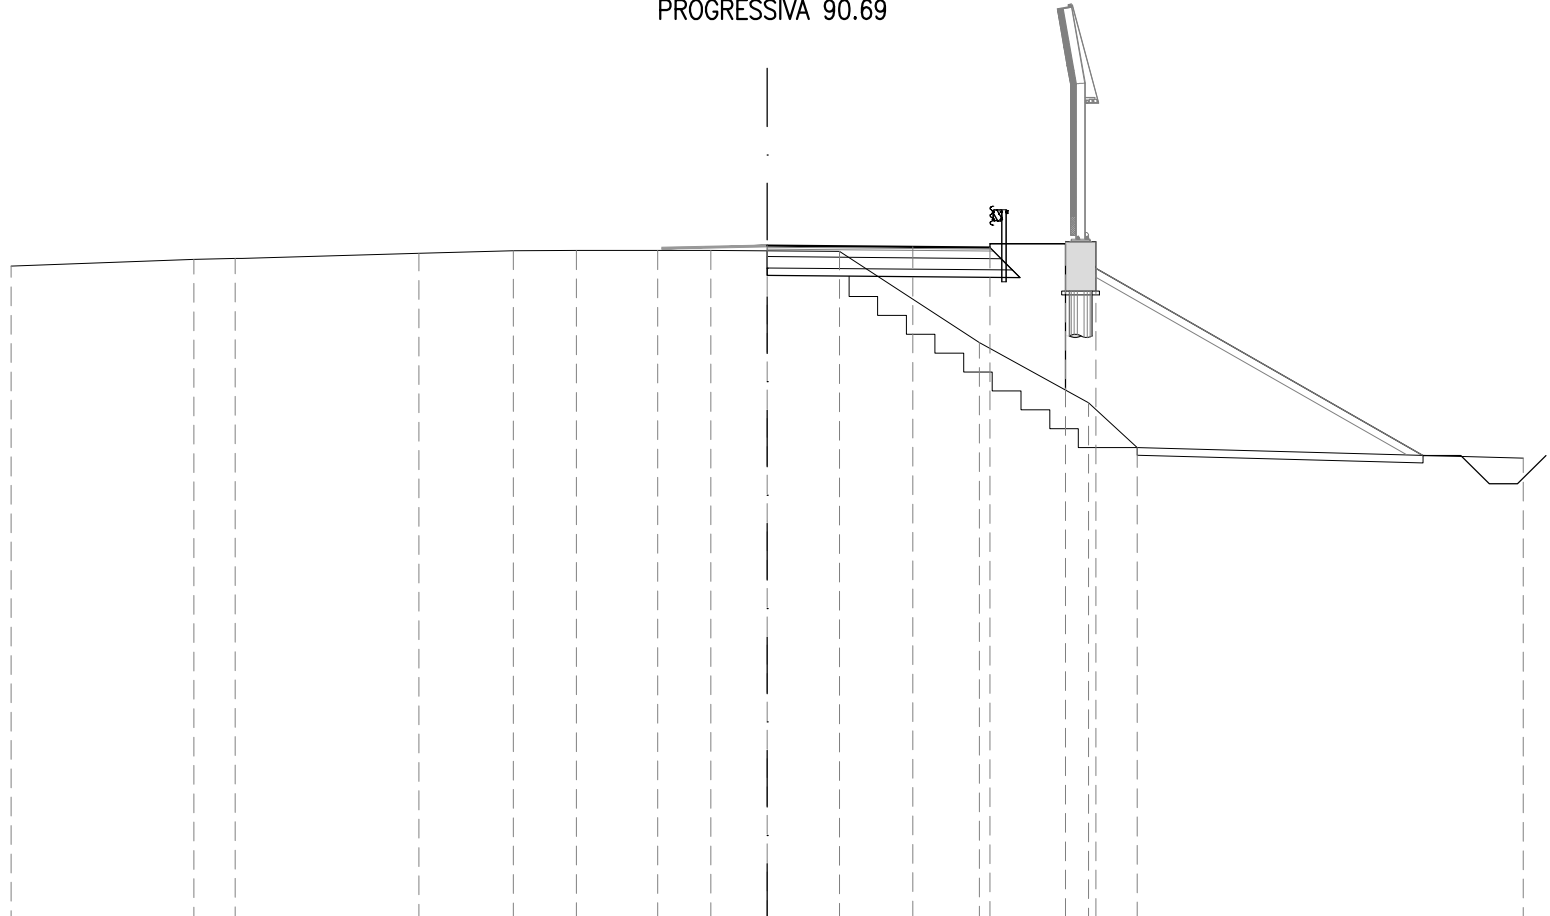


42

200  
200

PROGRESSIVE TERRENO	-20.00	15.17	14.08	9.21	6.72	5.05	2.90	1.50	0.00	1.91	5.61	8.50	9.79	20.00
PARZIALI TERRENO	4.83	1.09	4.87	2.49	1.67	2.15	1.40	3.41	3.70	2.89	1.29	10.21		
QUOTE TERRENO	59.35	59.53	59.55	59.68	59.76	59.76	59.76	59.77	59.74	57.33	55.73	54.55	54.27	
PROGRESSIVE PROGETTO								0.00		3.85	5.89	7.89	8.69	
PARZIALI PROGETTO									3.85	2.04	2.00	0.80		
QUOTE PROGETTO								59.89	59.86	59.84	59.99	59.99		

SEZIONE 7  
PROGRESSIVA 108.82

A RIPORTO	mq	46.31
B STERRO	mq	0.70
BA BASE	mq	1.31
BI BINDER	mq	0.32
CE MISTO CEMENTATO	mq	1.99
F STABILIZZATO	mq	1.37
cp COMPAT.IN TRINCEA	m	2.37
g GRADONATURA	m	6.96
sc SCOTICO	m	10.89
st SCOTICO IN TRINCEA	m	1.55
u USURA	m	6.25

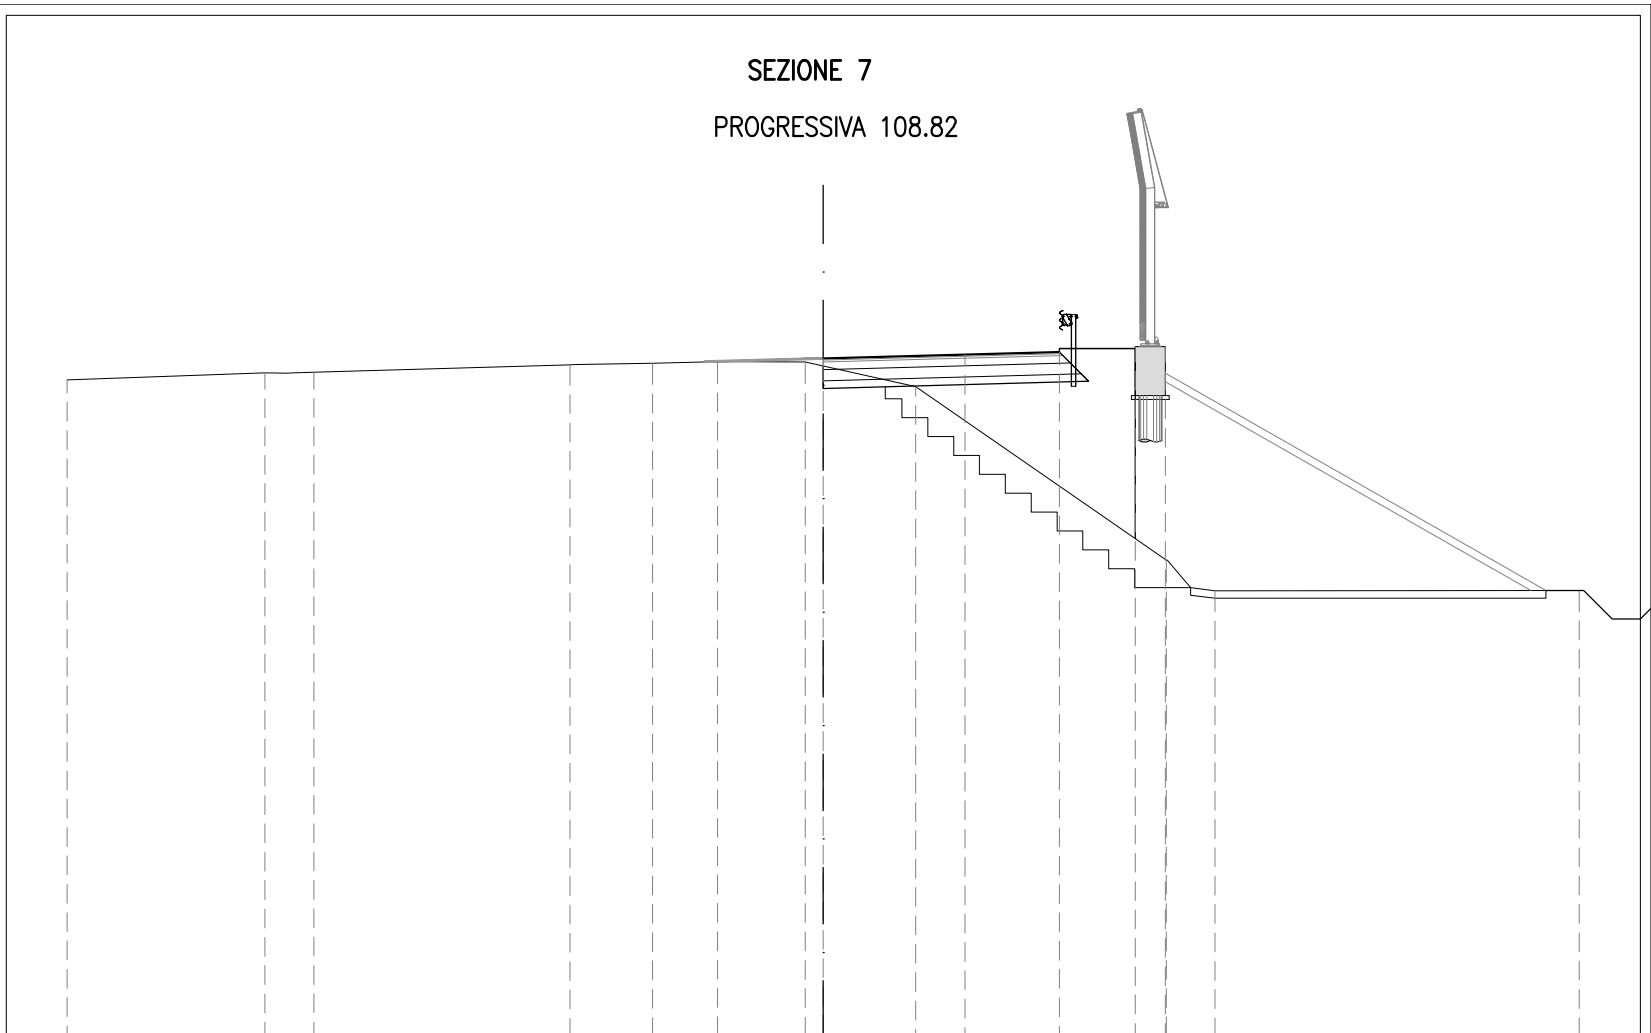

PROGRESSIVE TERRENO	-20.00	-14.77	-13.47	-6.70	-4.52	-2.79	-0.48	2.44	9.08	10.36	20.00
PARZIALI TERRENO	5.23	1.30	6.77	2.18	1.73	2.31	2.92	6.64	1.28	9.64	
QUOTE TERRENO	59.43	59.62	59.63	59.83	59.87	59.92	59.91	59.25	54.66	53.86	53.86
PROGRESSIVE PROGETTO							0.00	3.75	6.25	8.25	9.05
PARZIALI PROGETTO							3.75	2.50	2.00	0.80	
QUOTE PROGETTO							60.00	60.10	60.17	60.32	60.32