


B STERRO	mq	2.24
BA BASE	mq	1.17
BI BINDER	mq	0.29
CE MISTO CEMENTATO	mq	1.74
F STABILIZZATO	mq	1.25
cp COMPAT.IN TRINCEA	m	6.25
fb DEMOLIZIONE PAV.	m	2.21
g GRADONATURA	m	2.52
sc SCOTICO	m	6.91
st SCOTICO IN TRINCEA	m	4.81
u USURA	m	6.25
v VEGETALE	m	9.63

SEZIONE 1
PROGRESSIVA 0.00

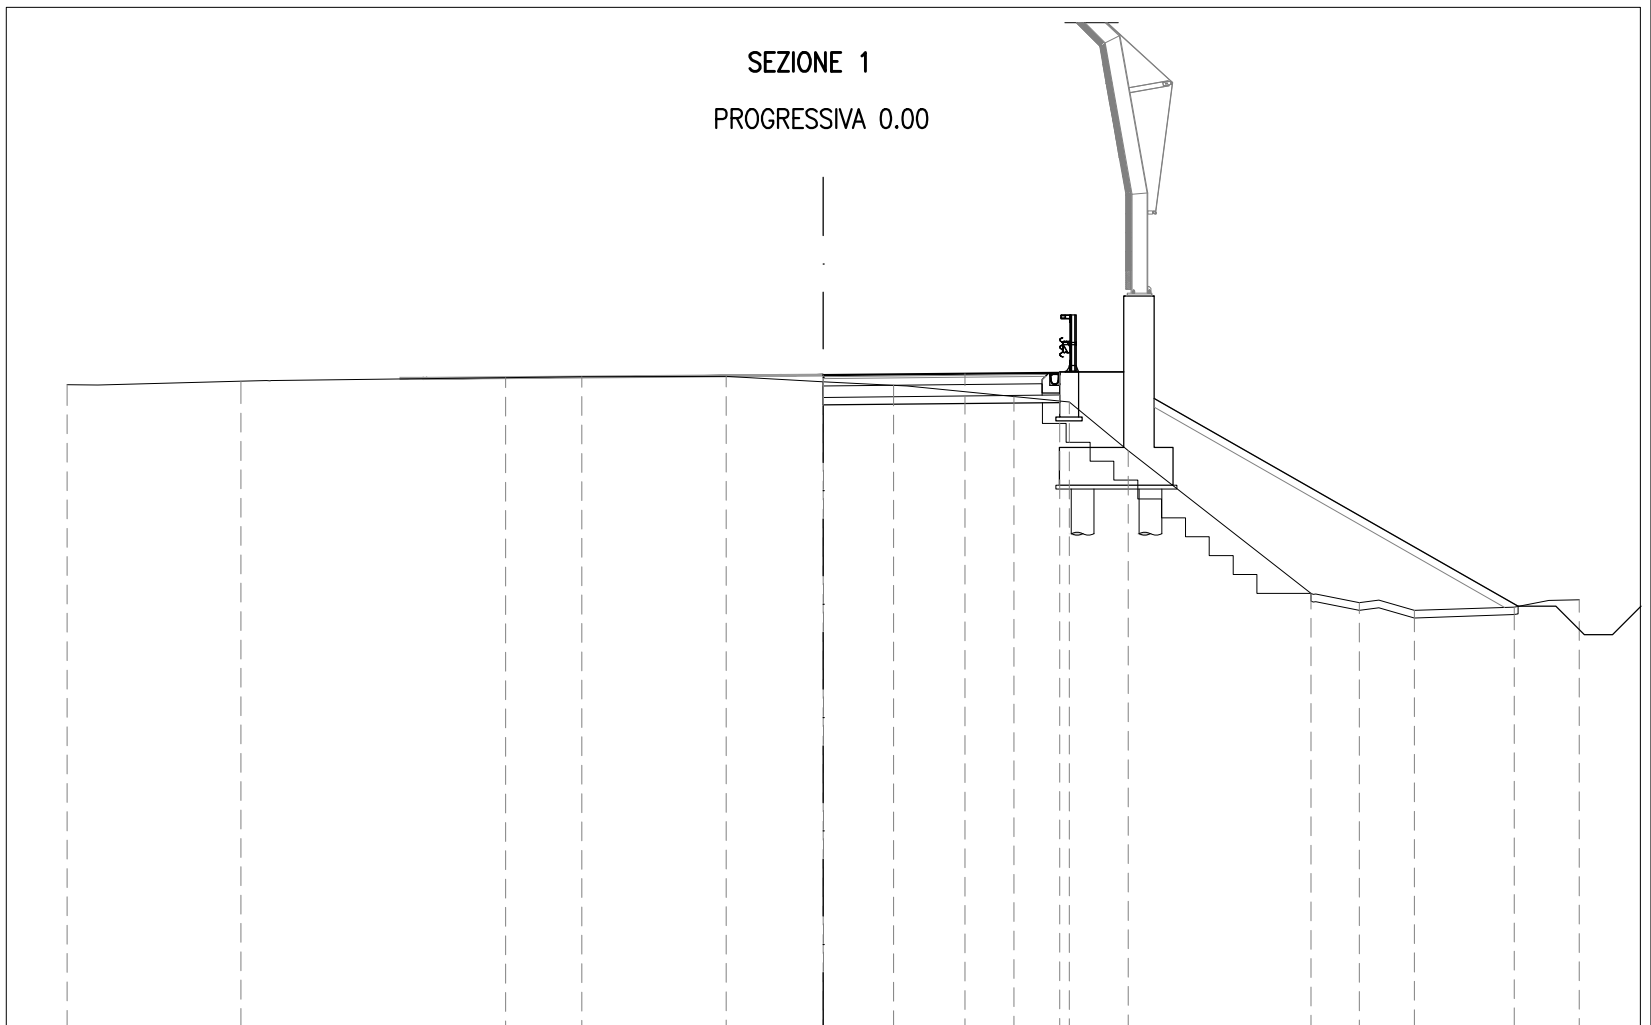


42

200
200

PROGRESSIVE TERRENO	-20.00	-15.40	-8.40	-6.38	-2.57	0.01	1.86	5.05	6.51	8.07	12.90	14.18	15.63	18.28	20.00
PARZIALI TERRENO	4.60	7.00	2.02	3.81	2.58	1.85	3.19	1.46	1.56	4.83	1.28	1.45	2.65	1.72	
QUOTE TERRENO	59.09	59.18	59.28	59.31	59.32	59.17	59.07	58.78	58.64	57.35	53.57	53.32	53.12	53.21	53.40
PROGRESSIVE PROGETTO						0.00	3.75	6.25							
PARZIALI PROGETTO						3.75	2.50								
QUOTE PROGETTO						59.35	59.39	59.41							

SEZIONE 2
PROGRESSIVA 17.35

B STERRO	mq	2.25
BA BASE	mq	1.14
BI BINDER	mq	0.29
CE MISTO CEMENTATO	mq	1.68
F STABILIZZATO	mq	1.22
cp COMPAT.IN TRINCEA	m	6.07
fb DEMOLIZIONE PAV.	m	8.62
g GRADONATURA	m	5.07
sc SCOTICO	m	4.08
st SCOTICO IN TRINCEA	m	6.07
u USURA	m	6.07
v VEGETALE	m	9.36

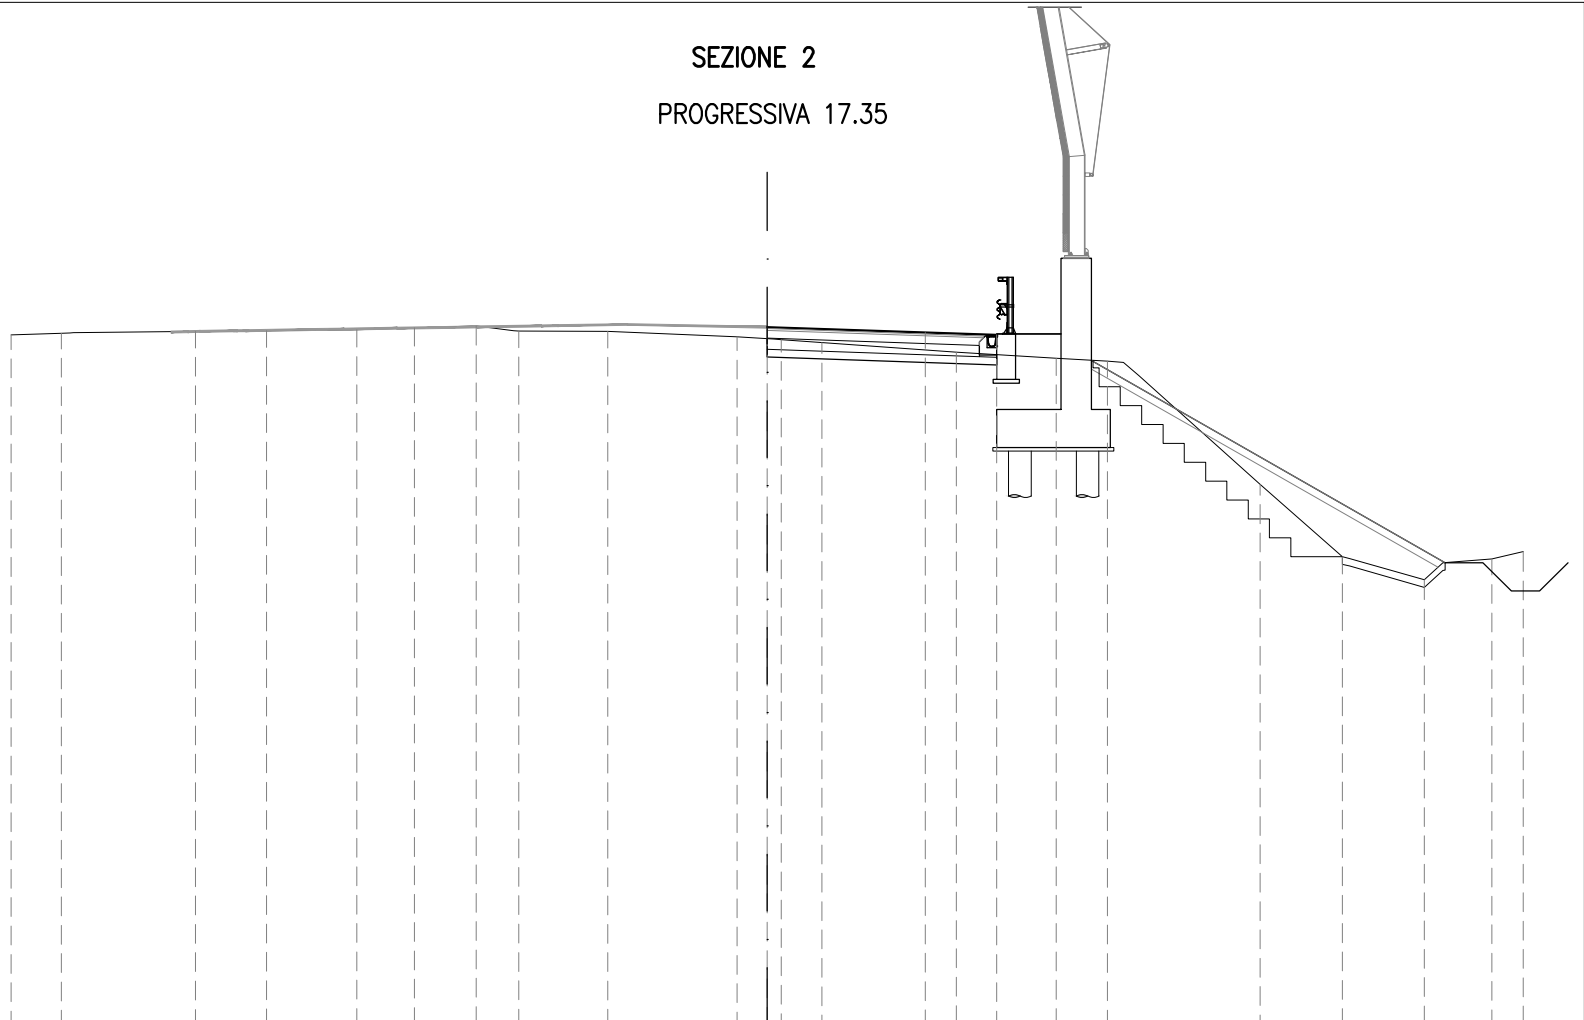


41

200
200

PROGRESSIVE TERRENO	59.28	59.32	59.37	59.39	59.42	59.47	59.52	59.38	59.37	59.23	59.15	59.07	58.82	58.66	58.58	55.33	53.41	52.80	53.35	53.54
PARZIALI TERRENO	1.33	3.54	1.88	2.40	1.51	1.64	1.12	2.36	3.42	1.17	1.07	3.56	2.64	1.36	4.04	2.17	2.17	1.79	0.83	20.00
QUOTE TERRENO																				
PROGRESSIVE PROGETTO										0.00			4.18		6.07					
PARZIALI PROGETTO											4.18		1.89							
QUOTE PROGETTO										59.48			59.34		59.28					

SEZIONE 3
PROGRESSIVA 34.71

A RIPORTO	mq	2.97
B STERRO	mq	7.36
BA BASE	mq	1.45
BI BINDER	mq	0.35
CE MISTO CEMENTATO	mq	2.39
F STABILIZZATO	mq	1.64
cp COMPAT.IN TRINCEA	m	8.54
fb DEMOLIZIONE PAV.	m	5.28
g GRADONATURA	m	6.09
sc SCOTICO	m	5.45
st SCOTICO IN TRINCEA	m	8.18
u USURA	m	6.95
v VEGETALE	m	16.62

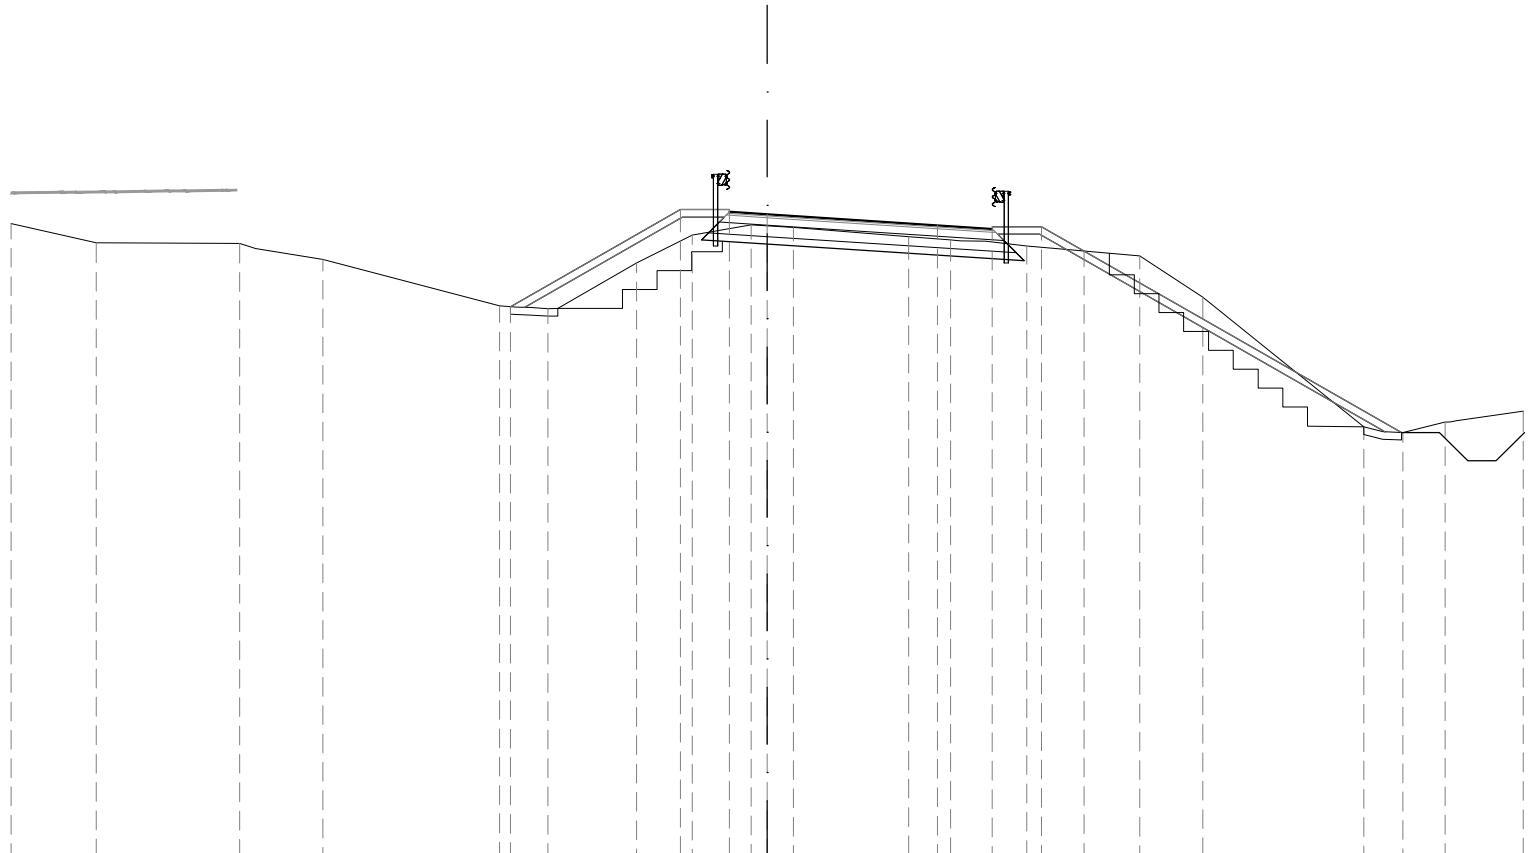


42

200
200

PROGRESSIVE TERRENO	-20.00	-17.75	-13.96	-11.76	-7.08	-5.80	-3.46	1.99	-0.43	0.69	3.74	4.85	6.86	9.85	11.52	15.78	16.81	17.93	20.00
PARZIALI TERRENO		2.25	3.79	2.20	4.68	1.28	2.34	1.47	1.56	1.12	3.05	1.11	2.01	2.99	1.67	4.26	1.03	1.12	2.07
QUOTE TERRENO	58.81	58.29	58.28	57.86	56.63	56.56	57.77	58.50	58.78	58.70	58.46	58.37	58.22	57.95	56.86	53.43	53.28	53.56	53.85
PROGRESSIVE PROGETTO					-6.79			-2.30	-1.00	0.00		4.50	5.95	7.25	8.38				
PARZIALI PROGETTO						4.49		1.30	1.00		4.50	1.45	1.30	1.13					
QUOTE PROGETTO					56.61			59.18	59.12	59.05		58.76	58.67	58.73	58.08				

SEZIONE 4
PROGRESSIVA 52.06


A RIPORTO	mq	5.18
B STERRO	mq	5.30
BA BASE	mq	1.35
BI BINDER	mq	0.35
CE MISTO CEMENTATO	mq	2.19
F STABILIZZATO	mq	1.55
cp COMPAT.IN TRINCEA	m	8.04
fb DEMOLIZIONE PAV.	m	6.02
g GRADONATURA	m	8.00
sc SCOTICO	m	6.02
st SCOTICO IN TRINCEA	m	7.14
u USURA	m	6.46
v VEGETALE	m	15.86

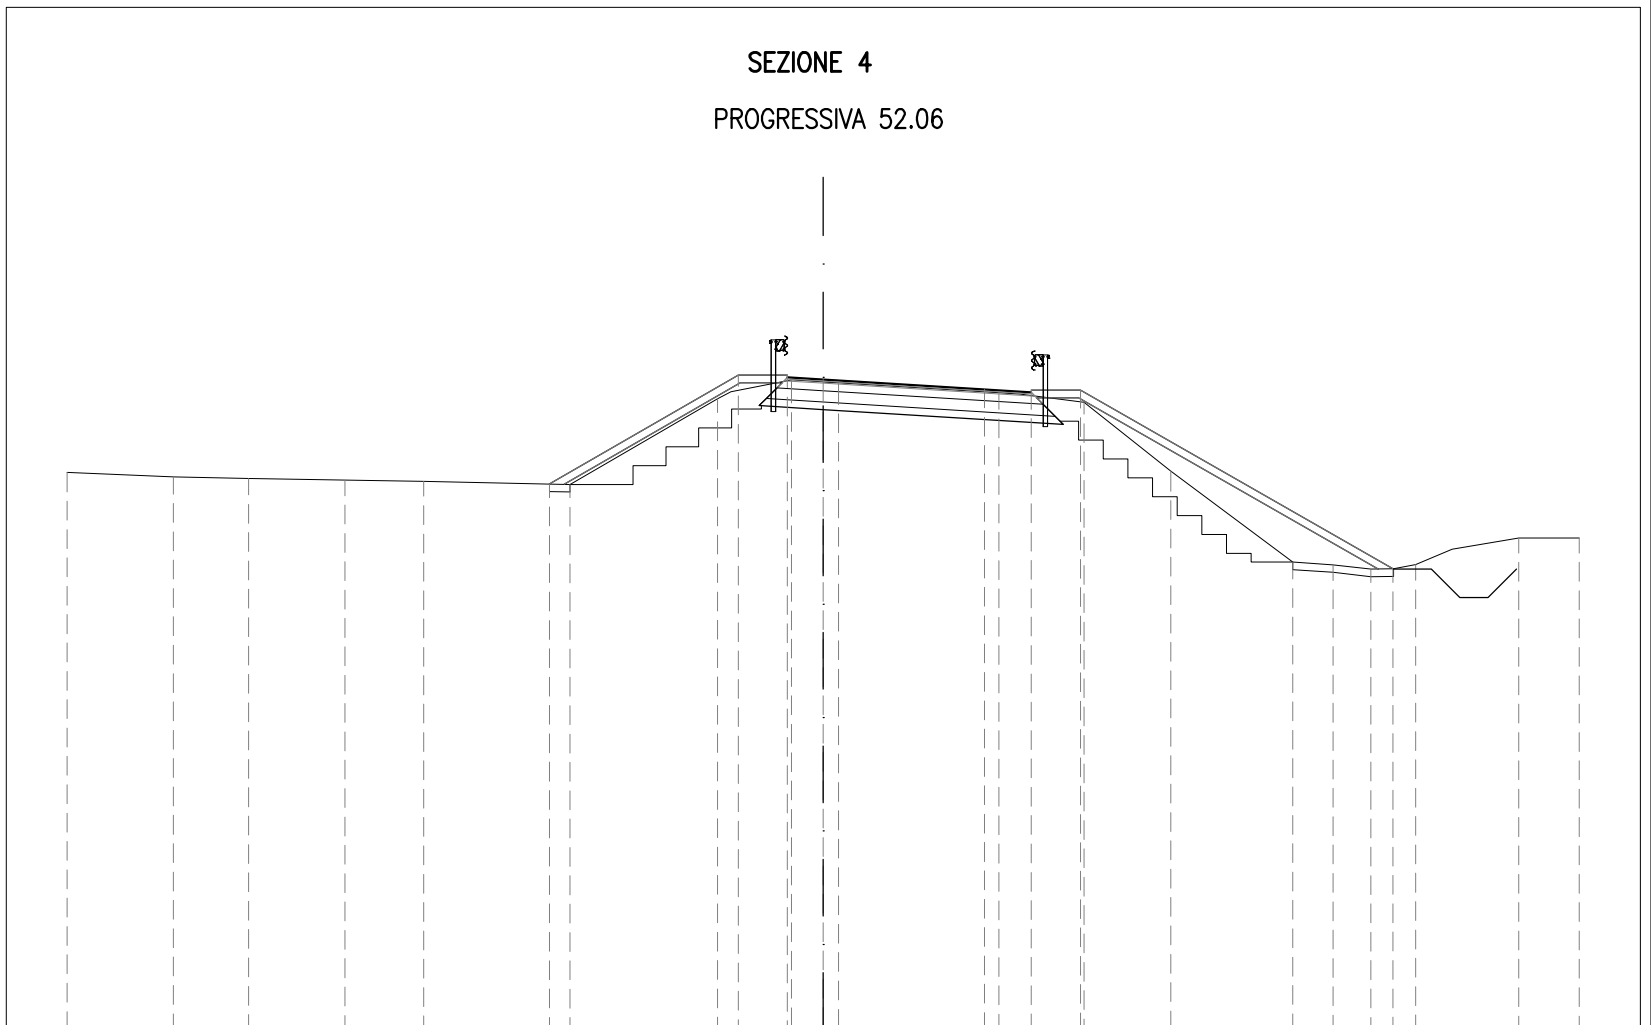

PROGRESSIVE TERRENO	-20.00	-17.19	-15.20	-12.65	-10.57	-6.70	-2.80	-0.84	0.40	4.65	6.90	9.19	12.42	13.48	14.49	15.67	18.40	20.00
PARZIALI TERRENO		2.81	1.99	2.55	2.08	3.87	3.90	1.96	1.24	4.25	2.25	2.29	3.23	1.06	1.01	1.18	2.73	1.60
QUOTE TERRENO	55.77	55.65	55.61	55.57	55.54	55.45	57.72	58.22	58.14	57.88	57.63	55.80	53.40	53.33	53.22	53.34	54.04	54.04
PROGRESSIVE PROGETTO						-7.24	-2.25	-0.95	0.00	4.27	5.51	6.81				15.07		
PARZIALI PROGETTO						4.99	1.30	0.95		4.27	1.24	1.30				8.26		
QUOTE PROGETTO						55.47	58.35	58.29	58.23	57.97	57.89	57.95				53.23		

SEZIONE 5
PROGRESSIVA 69.41

A RIPORTO	mq	3.60
BA BASE	mq	1.23
BI BINDER	mq	0.31
CE MISTO CEMENTATO	mq	2.04
F STABILIZZATO	mq	1.47
cp COMPAT.IN TRINCEA	m	7.50
fb DEMOLIZIONE PAV.	m	4.59
g GRADONATURA	m	3.35
sc SCOTICO	m	4.00
st SCOTICO IN TRINCEA	m	6.37
u USURA	m	5.92
v VEGETALE	m	8.54

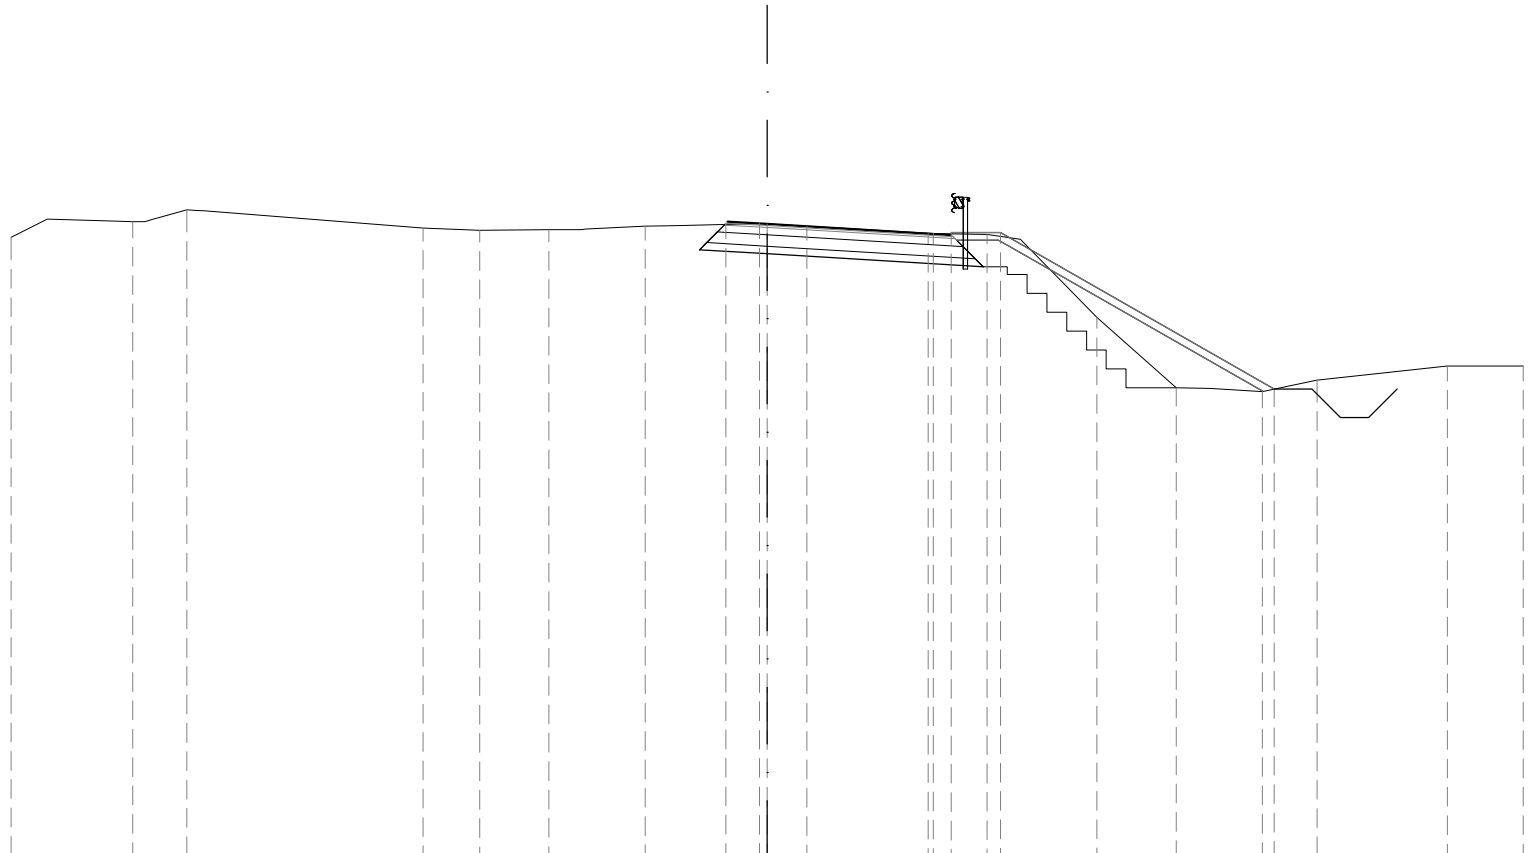

PROGRESSIVE TERRENO	-20.00	-16.78	-15.35	9.11	7.61	5.77	3.23	-0.20	1.04	4.39	5.81	8.72	10.82	13.09	14.54	17.99	20.00
PARZIALI TERRENO	3.22	1.43	6.24	1.50	1.84	2.54	3.03	1.24	3.35	1.42	2.91	2.10	2.27	1.45	3.45	2.01	
QUOTE TERRENO	57.44	57.86	58.17	57.69	57.63	57.65	57.74	57.81	57.74	57.54	57.52	55.32	53.46	53.36	53.66	54.04	54.04
PROGRESSIVE PROGETTO								-1.09	0.00	4.26	4.87	6.17		13.41			
PARZIALI PROGETTO								1.09	4.26	0.61	1.30	7.24					
QUOTE PROGETTO								57.82	57.80	57.54	57.51	57.57		53.43			