




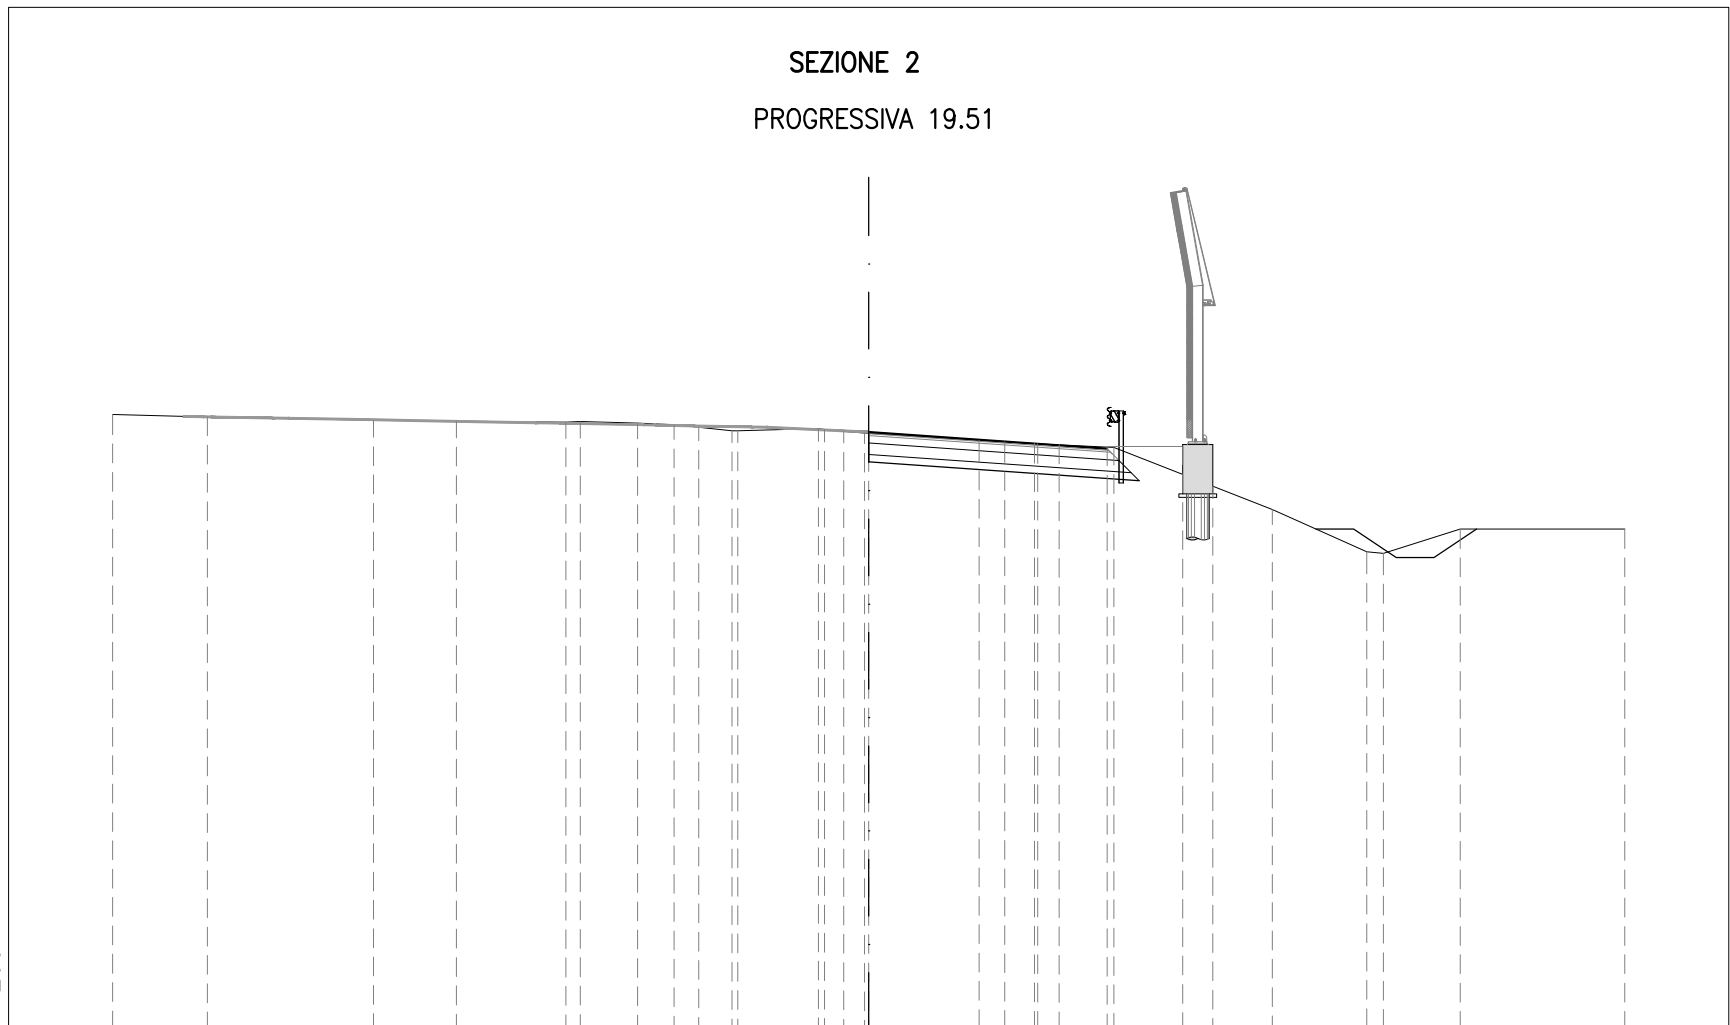

SEZIONE 2  
PROGRESSIVA 19.51

BA BASE	mq	1.28
BI BINDER	mq	0.34
CE MISTO CEMENTATO	mq	2.03
F STABILIZZATO	mq	1.43
cp COMPAT.IN TRINCEA	m	7.15
fb DEMOLIZIONE PAV.	m	6.31
u USURA	m	6.30




200  
200

39

PROGRESSIVE TERRENO	-20.00	-17.49	-13.10	-10.91	-8.01	-7.63	-6.11	-5.15	-4.49	-3.62	-3.46	-1.33	-1.17	-0.66	-0.11	2.92	3.59	4.47	5.03	6.48	10.67	13.17	13.61	15.65	20.00
PARZIALI TERRENO		2.51	4.39	2.19	2.90	0.38	1.52	0.96	0.66	0.87	0.16	2.13	0.16	0.51	0.55	3.03	0.67	0.88	0.56	1.45	4.19	2.50	0.44	2.04	4.35
QUOTE TERRENO	55.31	55.24	55.16	55.13	55.10	55.12	55.08	55.04	54.97	54.88	54.88	54.94	54.91	54.86	54.82	54.62	54.58	54.52	54.50	54.44	52.79	51.67	51.63	52.27	52.27
PROGRESSIVE PROGETTO														0.00			4.38		6.30		8.30	9.10			
PARZIALI PROGETTO																4.38		1.92		2.00		0.80			
QUOTE PROGETTO														54.84			54.54		54.40		54.46	53.40			

SEZIONE 3  
PROGRESSIVA 39.02


A RIPORTO	mq	1.82
B STERRO	mq	2.92
BA BASE	mq	1.20
BI BINDER	mq	0.33
CE MISTO CEMENTATO	mq	1.94
F STABILIZZATO	mq	1.30
cp COMPAT.IN TRINCEA	m	5.53
fb DEMOLIZIONE PAV.	m	3.09
sc SCOTICO	m	4.53
u USURA	m	5.92
v VEGETALE	m	4.04

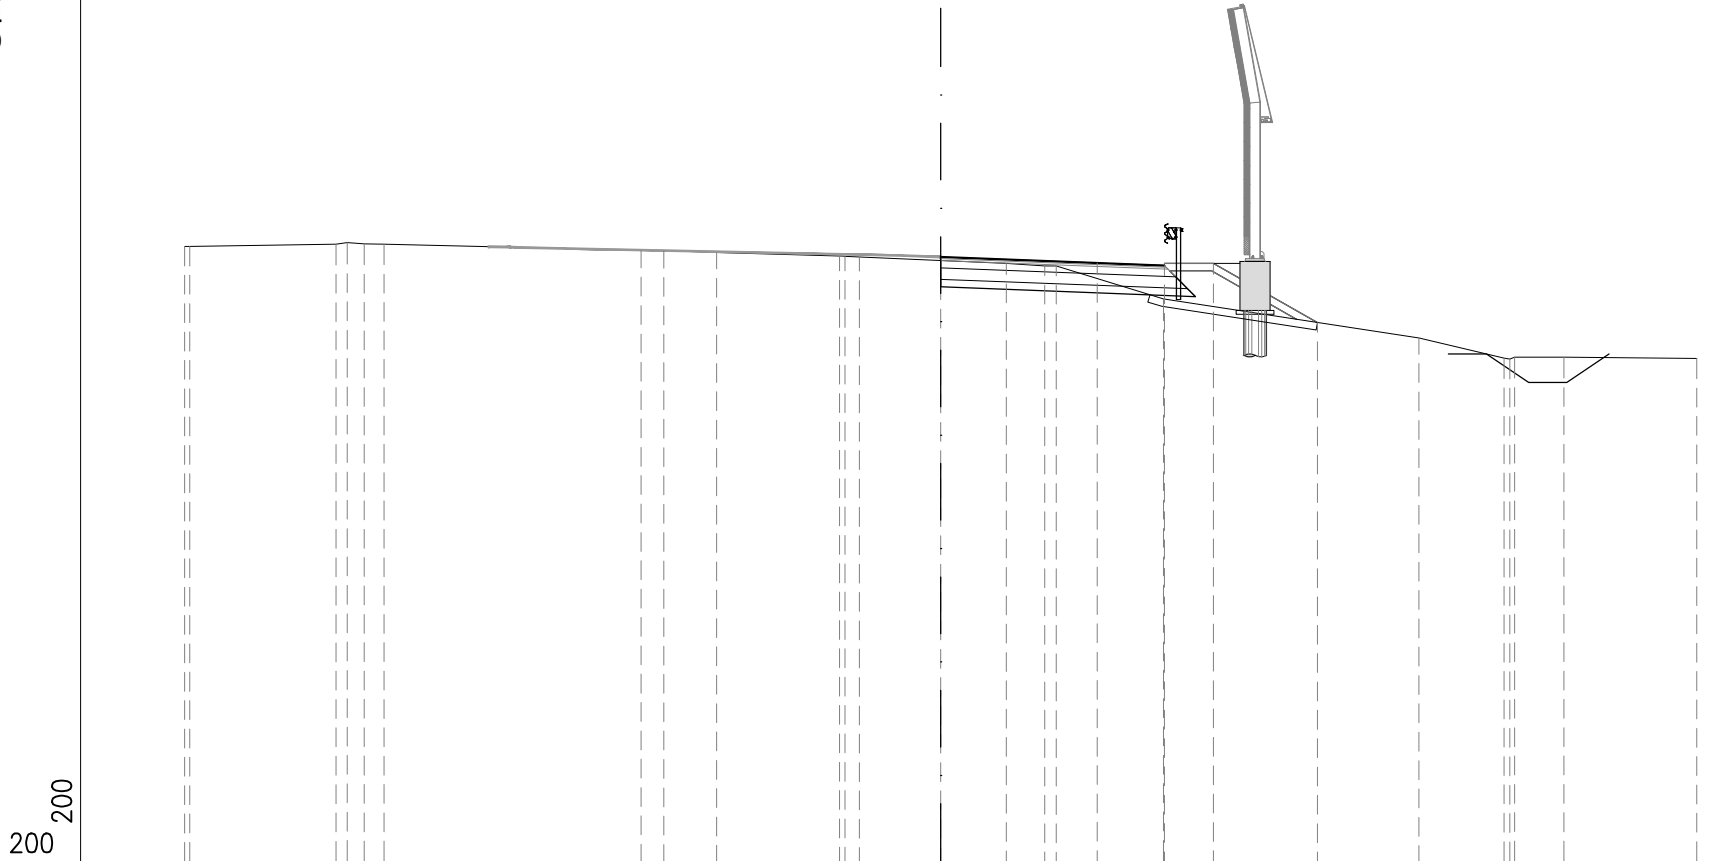

PROGRESSIVE TERRENO	-20.00	-19.86	-16.00	-15.70	-15.25	-14.72	-7.92	-7.32	-5.93	-2.68	-2.54	-2.15	1.74	2.75	3.06	5.90	12.65	14.90	15.05	15.18	16.48	20.00
PARZIALI TERRENO	0.14	3.86	0.30	0.45	0.53	6.80	0.60	1.39	3.25	0.14	0.39	3.89	1.01	0.31	2.84	6.75	2.25	0.15	0.13	1.30	3.52	
QUOTE TERRENO	55.28	55.28	55.34	55.38	55.35	55.34	55.18	55.17	55.12	55.02	55.02	55.00	54.83	54.77	54.76	53.89	52.86	52.32	52.30	52.35	52.35	52.32
PROGRESSIVE PROGETTO										0.00			4.14	5.92	7.22	9.96						
PARZIALI PROGETTO													4.14	1.78	1.30	2.74						
QUOTE PROGETTO										55.00			54.84	54.78	54.84	53.27						

SEZIONE 4  
PROGRESSIVA 58.53

A RIPORTO	mq	9.25
B STERRO	mq	1.29
BA BASE	mq	1.28
BI BINDER	mq	0.32
CE MISTO CEMENTATO	mq	2.03
F STABILIZZATO	mq	1.41
cp COMPAT.IN TRINCEA	m	3.08
g GRADONATURA	m	4.31
sc SCOTICO	m	4.76
u USURA	m	6.27
v VEGETALE	m	5.81

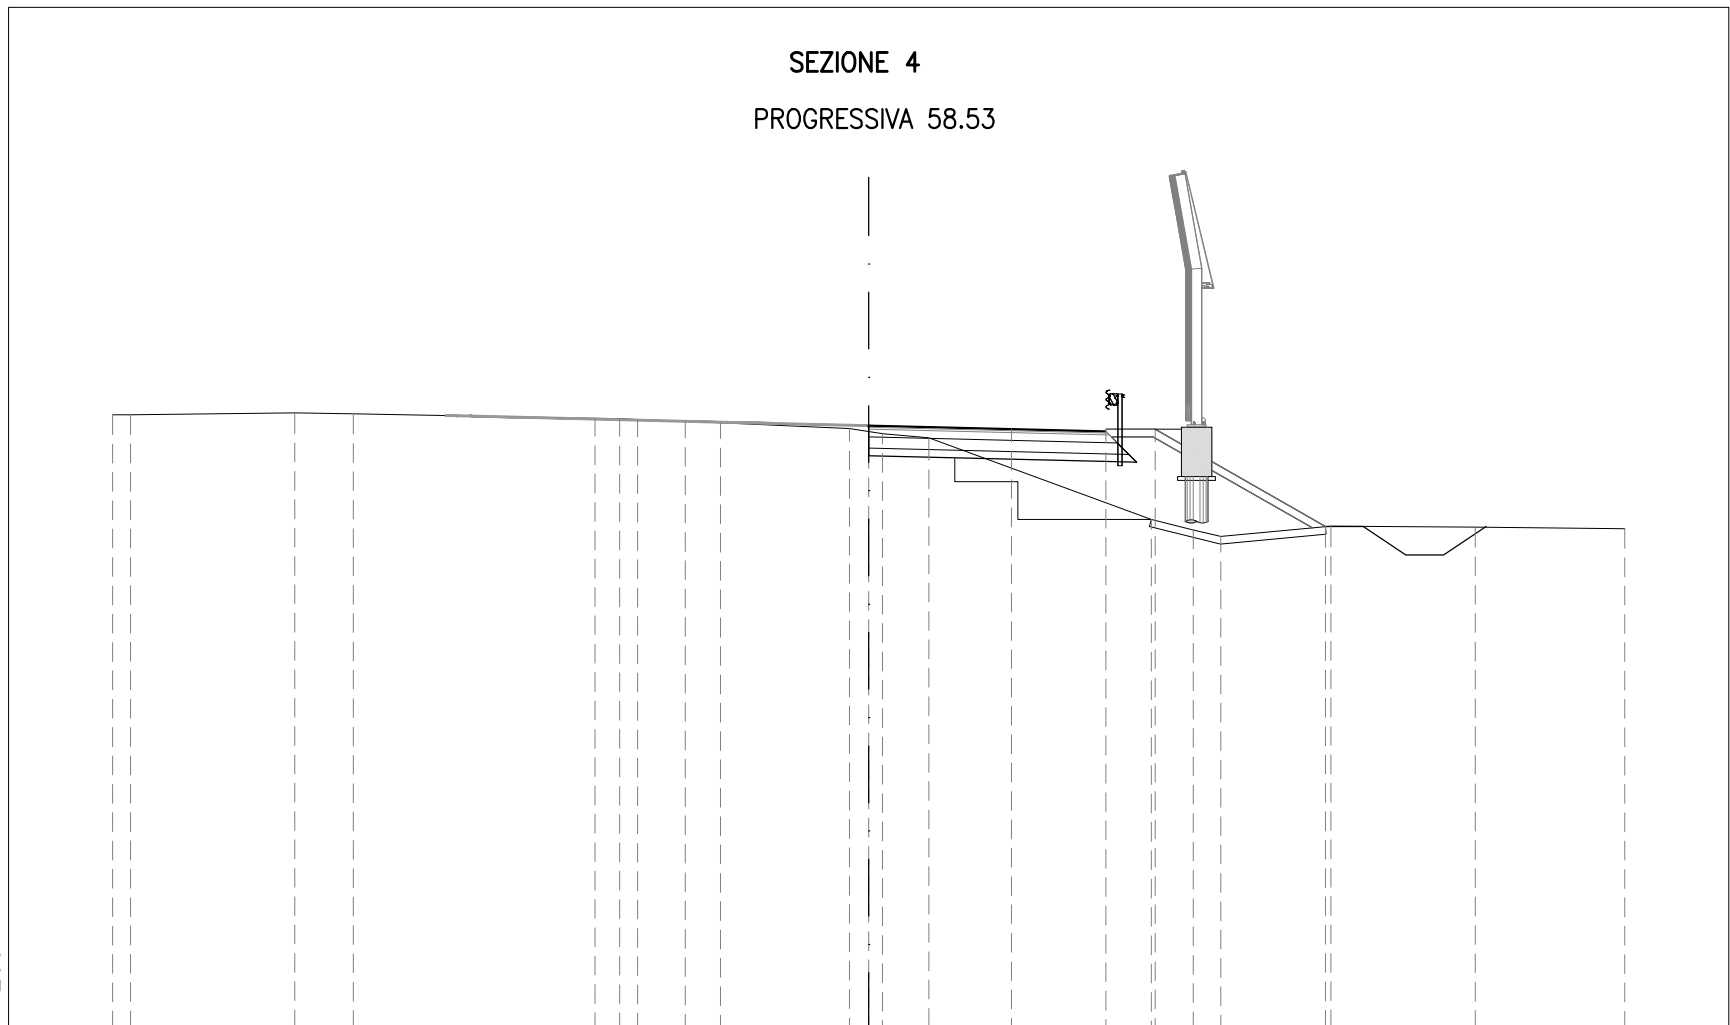

PROGRESSIVE TERRENO	-20.00	-19.53	-15.18	-13.63	-7.24	-6.58	-6.11	-4.85	-3.92	-0.51	0.37	1.59	7.48	8.58	9.32	12.23	16.05	20.00
PARZIALI TERRENO	0.47	4.35	1.55	6.39	0.66	0.47	1.26	0.93	3.41	0.88	1.22	5.89	1.10	0.74	2.91	3.82	3.95	
QUOTE TERRENO	55.29	55.30	55.35	55.33	55.21	55.20	55.17	55.12	55.09	54.94	54.80	54.69	52.53	52.25	52.08	52.35	52.33	52.29
PROGRESSIVE PROGETTO										0.00		3.77	6.27	7.57		12.08		
PARZIALI PROGETTO											3.75	2.50	1.30	4.51				
QUOTE PROGETTO										55.01		54.92	54.85	54.91		52.34		