


SEZIONE A13_U-1

PROGRESSIVA 0.00

- STERRO B1 2.18 mq.
- STERRO B2 0.08 mq.
- Totale: 2.26 mq.
- USURA a1 2.56 ml.
- BINDER b1 2.61 ml.
- BASE c1 2.87 ml.
- FONDAZIONE LEGATA d1 3.21 ml.
- FONDAZIONE NON LEGATA e1 3.37 ml.
- VEGETALE f1 1.86 ml.
- IDROSEMINA g1 1.56 ml.
- SCOTICO l1 0.00 ml.

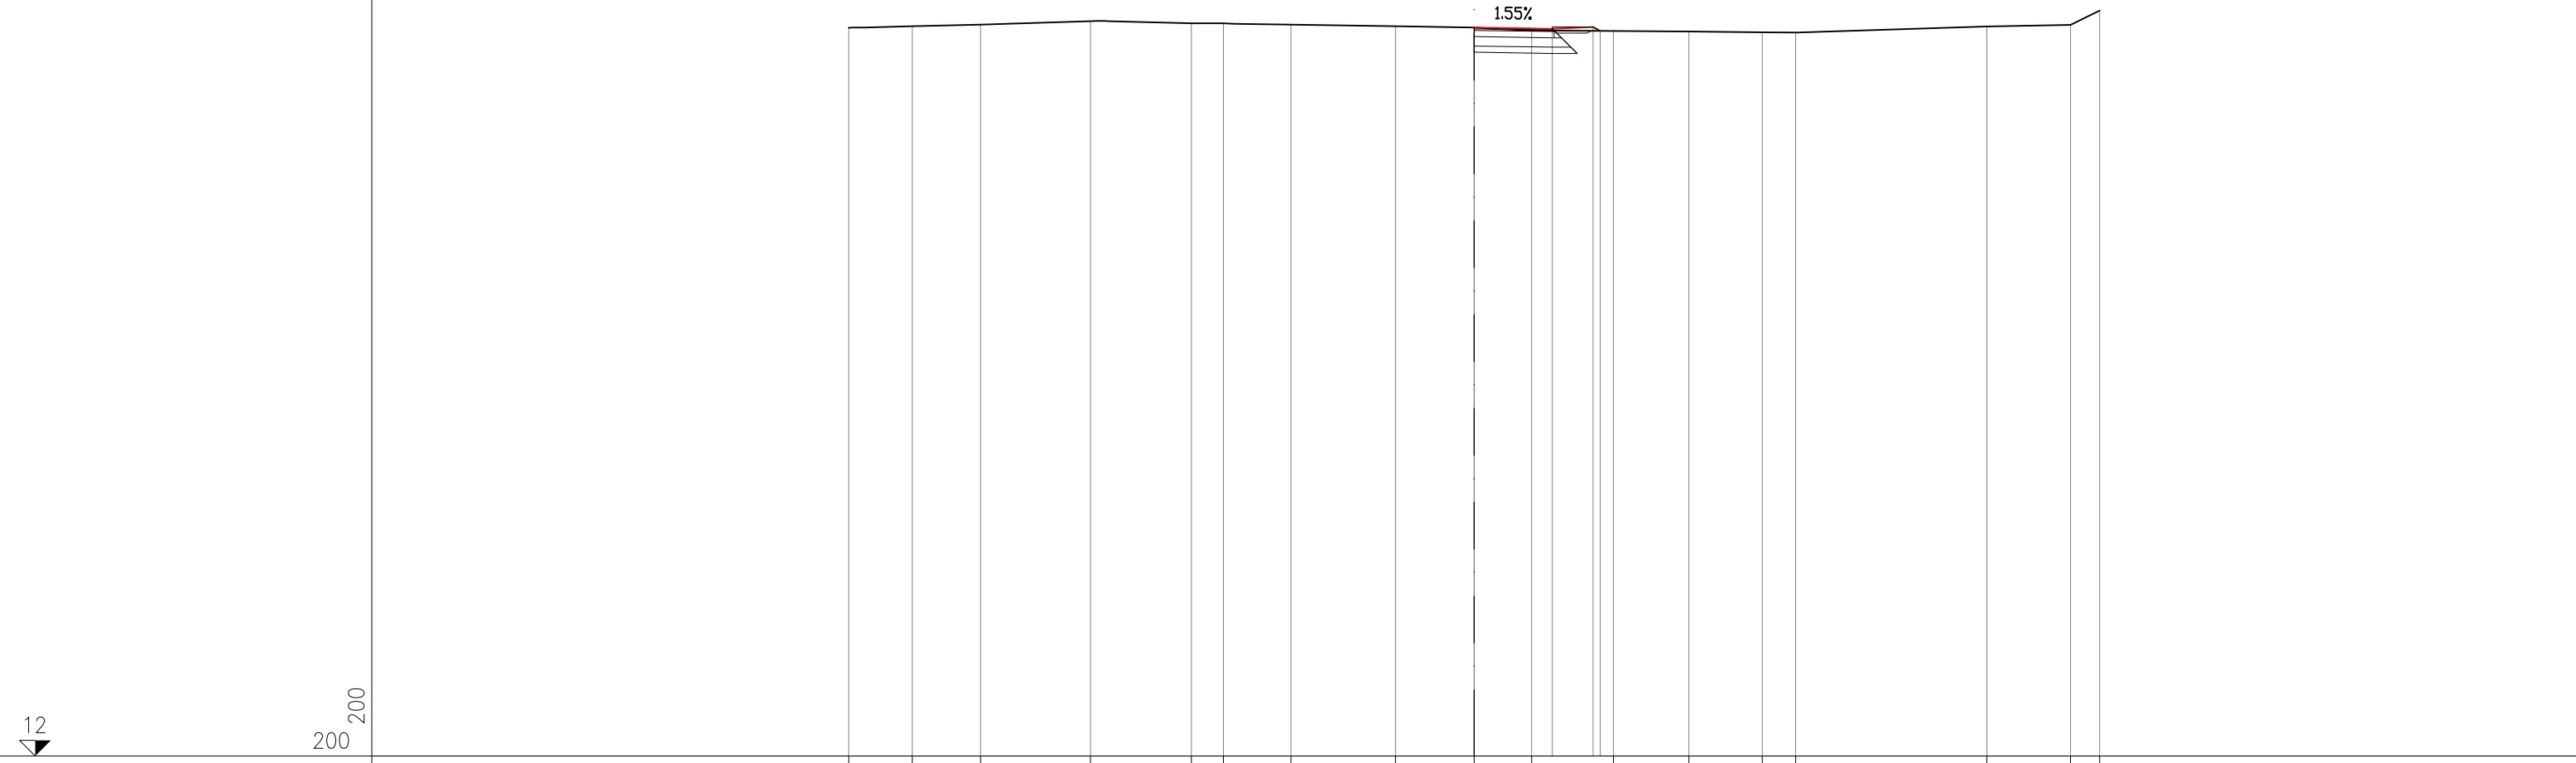


PROGRESSIVE TERRENO	-20.00	-17.97	-15.78	-12.27	-9.04	-8.02	-5.86	-2.52	0.00	1.83	4.46	6.87	9.21	10.28	16.39	19.07	20.00
PARZIALI TERRENO	2.03	2.19	3.51	3.23	1.02	2.16	3.34	2.52	1.83	2.63	2.41	2.34	1.07	6.11	2.68	0.93	
QUOTE TERRENO	35.29	35.34	35.40	35.51	35.44	35.44	35.39	35.34	35.30	35.21	35.19	35.17	35.15	35.14	35.33	35.39	35.84
PROGRESSIVE PROGETTO									0.00	2.50	3.80	4.03					
PARZIALI PROGETTO									2.50	1.30	0.23						
QUOTE PROGETTO									35.30	35.26	35.32	35.19					

SEZIONE A13_U-2

PROGRESSIVA 20.00

- RILEVATO
- A1 0.16 mq.
- STERRO
- B1 2.40 mq.
- USURA
- a1 3.16 ml.
- BINDER
- b1 3.21 ml.
- BASE
- c1 3.47 ml.
- FONDAZIONE LEGATA
- d1 3.81 ml.
- FONDAZIONE NON LEGATA
- e1 3.97 ml.
- VEGETALE
- f1 2.72 ml.
- IDROSEMINA
- g1 2.13 ml.
- SCOTICO
- l1 1.19 ml.

12
200
200

 


PROGRESSIVE TERRENO	-20.00	-15.32	-12.03	-10.61	-8.80	-7.51		-2.63	0.00	1.05	2.48	3.84		7.11	8.35	10.05		14.45	16.65	17.92	20.00
PARZIALI TERRENO		4.68	3.29	1.42	1.81	1.29	4.88	2.63	1.05	1.43	1.36	3.27		1.24	1.70	4.40		2.20	1.27	2.08	
QUOTE TERRENO	35.28	35.47	35.52	35.50	35.45	35.43		35.34	35.29	35.19	35.05	34.94		34.82	34.76	34.97		35.01	35.04	35.05	35.09
PROGRESSIVE PROGETTO									0.00	0.60	3.10	4.40	5.12								
PARZIALI PROGETTO									0.60	2.50	1.30	0.72									
QUOTE PROGETTO									35.28	35.27	35.22	35.28	34.87								

SEZIONE A13_U-3

PROGRESSIVA 40.00

RILEVATO	
A1	0.51 mq.
STERRO	
B1	3.43 mq.
B2	0.01 mq.
Totale:	3.44 mq.
USURA	
a1	4.62 ml.
BINDER	
b1	4.67 ml.
BASE	
c1	4.93 ml.
FONDAZIONE LEGATA	
d1	5.27 ml.
FONDAZIONE NON LEGATA	
e1	5.43 ml.
VEGETALE	
f1	2.85 ml.
IDROSEMINA	
g1	2.55 ml.
SCOTICO	
l1	2.07 ml.
l2	0.00 ml.
Totale:	2.07 ml.

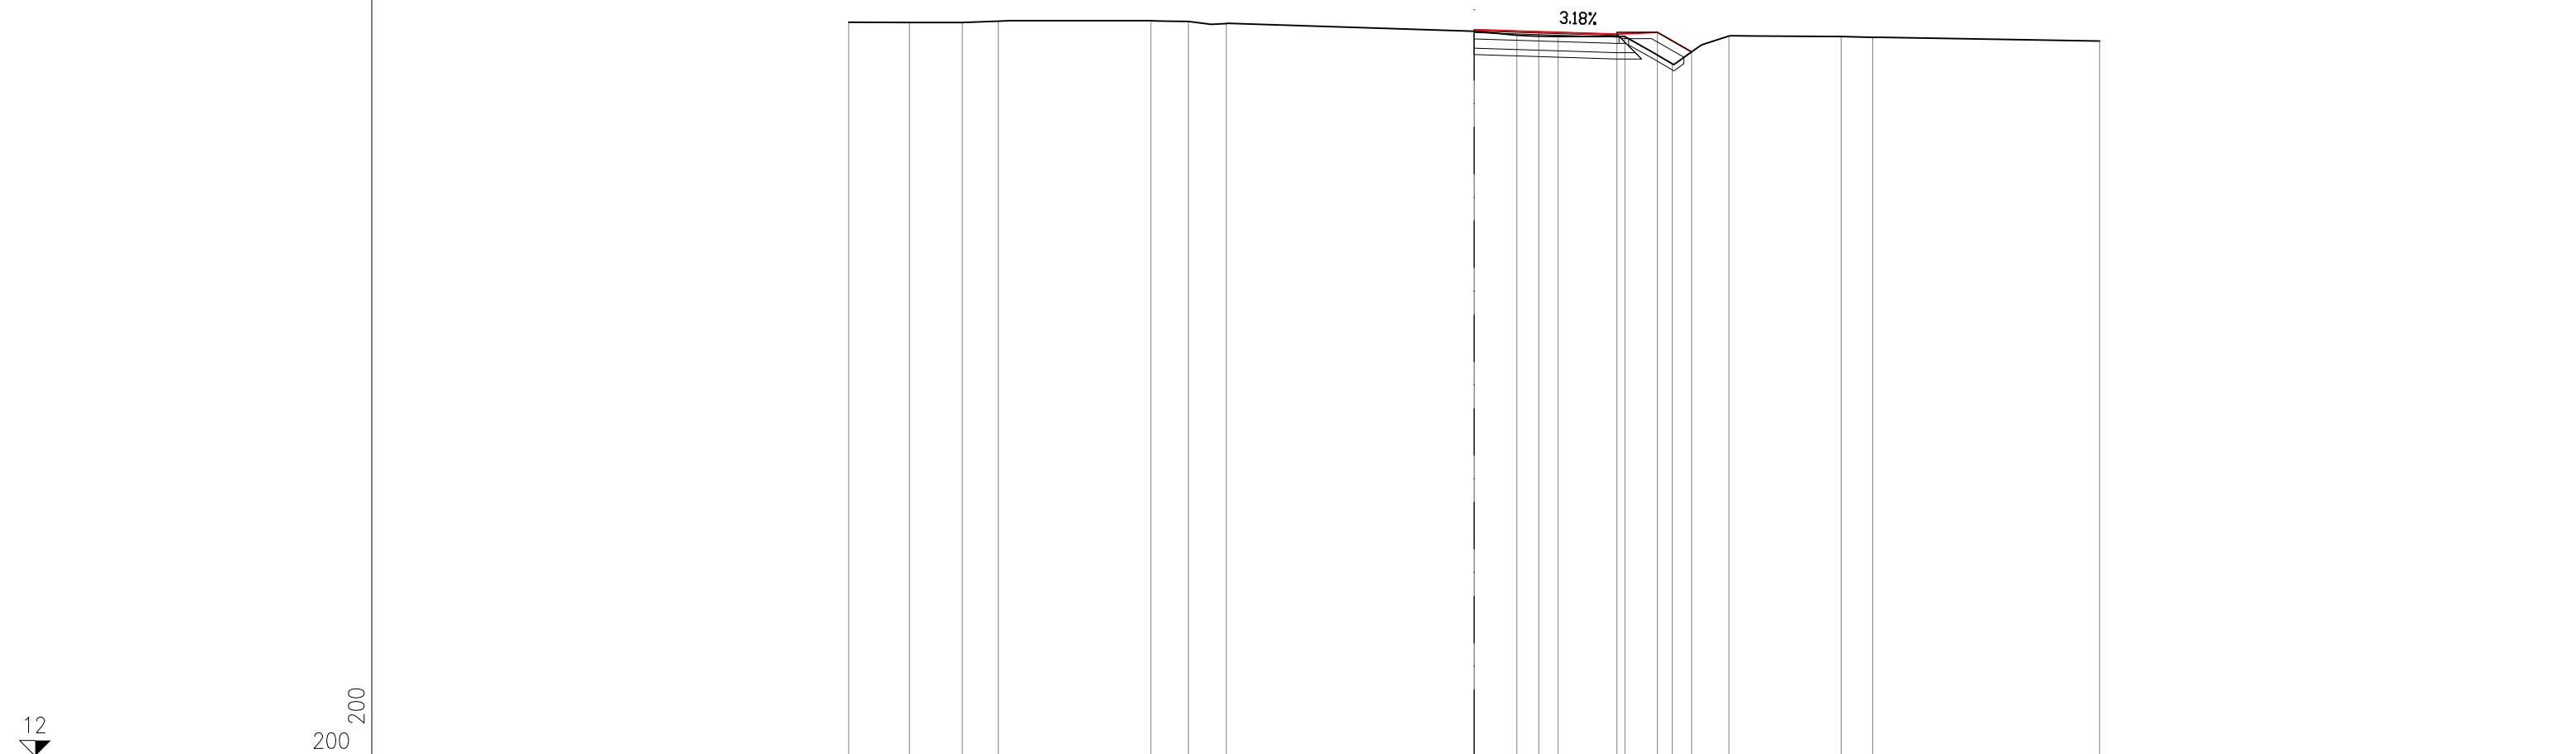


PROGRESSIVE TERRENO		-20.00	-18.06	-16.37	-15.21		-10.34	-9.14	-7.93		0.00	1.37	2.68	4.81	6.33	8.15		11.74	12.75		20.00
PARZIALI TERRENO		1.94	1.69	1.16	4.87		1.20	1.21	7.93		1.37	1.31	2.13	1.52	1.82	3.59		1.01	7.25		
QUOTE TERRENO		35.47	35.47	35.46	35.51		35.52	35.50	35.43		35.19	35.06	35.02	35.02	34.15	35.04		35.01	34.99		34.87
PROGRESSIVE PROGETTO											0.00	2.06		4.56	5.86	6.95					
PARZIALI PROGETTO											2.06	2.50		1.30	1.09						
QUOTE PROGETTO											35.23	35.17		35.09	35.15	34.53					

SEZIONE A13_U-4

PROGRESSIVA 60.00

RILEVATO	
A1	0.15 mq.
STERRO	
B1	4.34 mq.
B2	0.11 mq.
Totale:	4.45 mq.
USURA	
a1	5.98 ml.
BINDER	
b1	6.03 ml.
BASE	
c1	6.29 ml.
FONDAZIONE LEGATA	
d1	6.63 ml.
FONDAZIONE NON LEGATA	
e1	6.79 ml.
VEGETALE	
f1	1.62 ml.
IDROSEMINA	
g1	1.47 ml.
SCOTICO	
l1	0.50 ml.

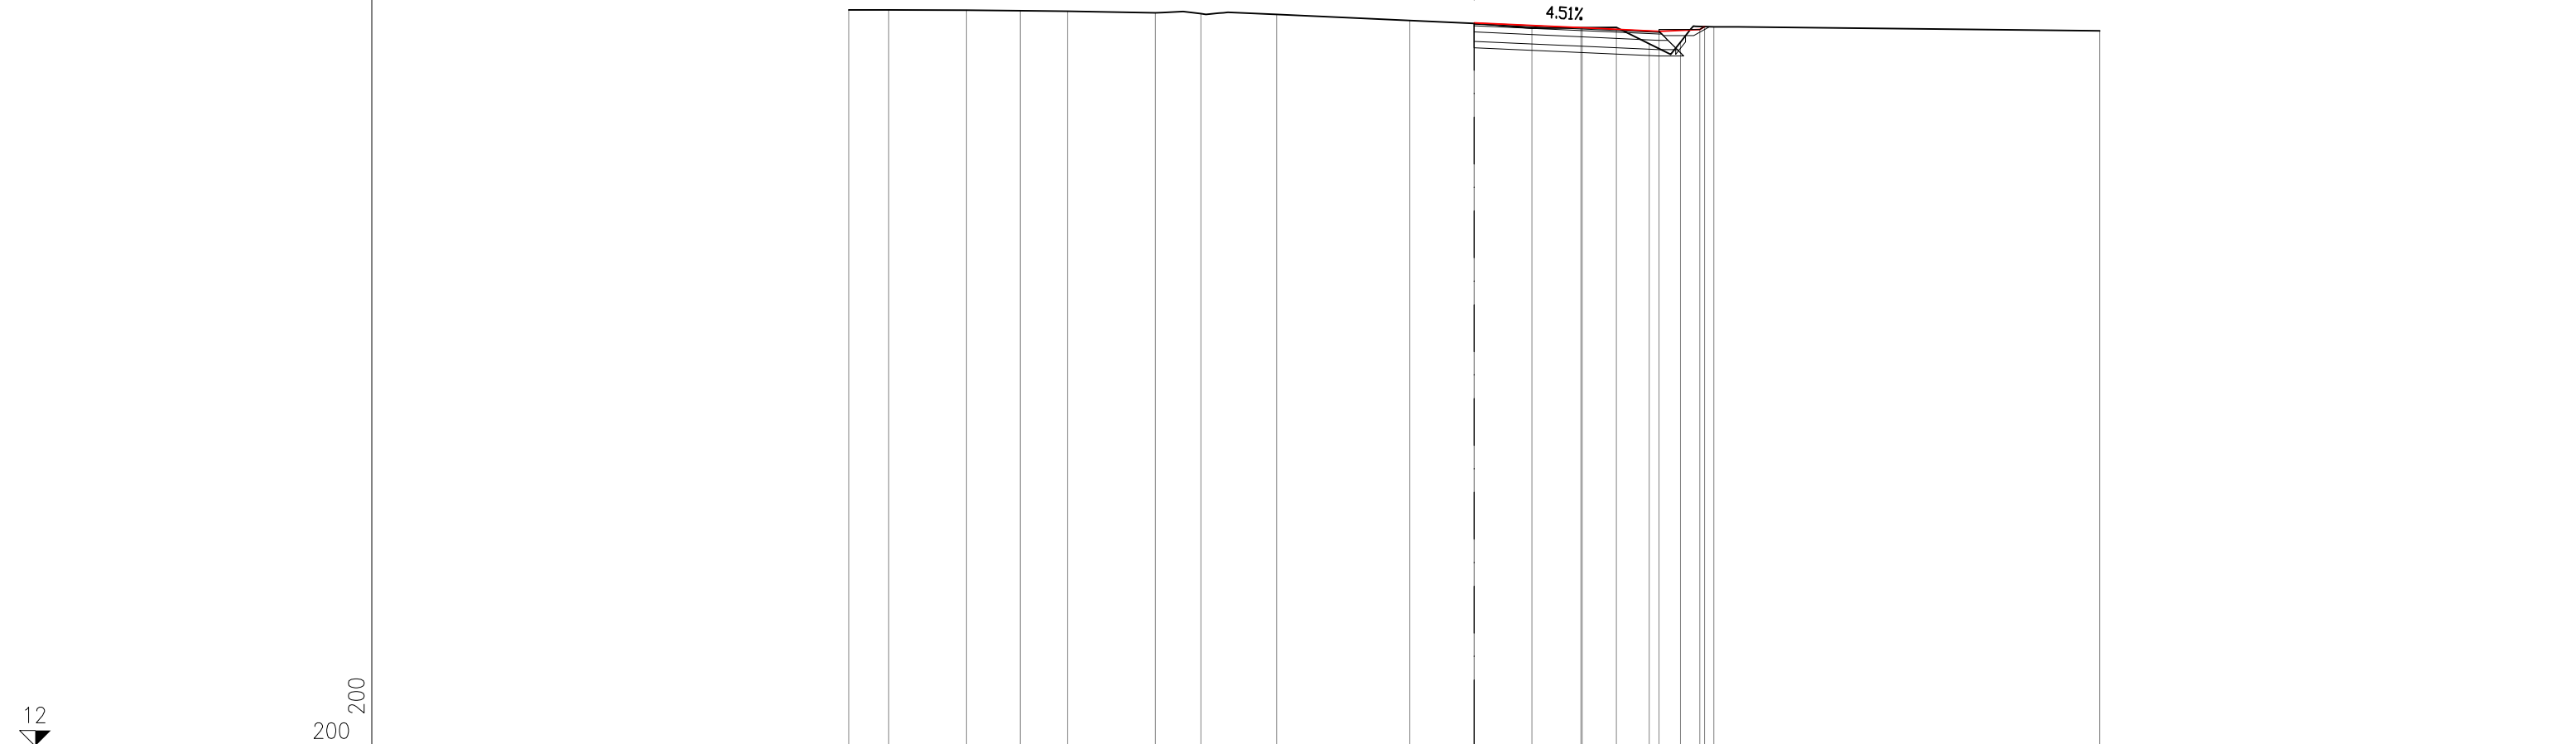


PROGRESSIVE TERRENO		-20.00	-18.72	-16.23	-14.51	-13.00	-10.20	-8.74	-6.32	-2.06	0.00	1.84	3.45	4.55	5.59	6.60	7.66		20.00
PARZIALI TERRENO		1.28	2.49	1.72	1.51	2.80	1.46	2.42	4.26	2.06	1.84	1.61	1.10	1.04	1.01	1.06		12.34	
QUOTE TERRENO		35.55	35.55	35.54	35.52	35.50	35.46	35.43	35.41	35.21	35.12	34.97	34.98	34.99	34.47	34.52	35.01		34.88
PROGRESSIVE PROGETTO										0.00		3.41		5.91	7.21	7.36			
PARZIALI PROGETTO												3.41		2.50	1.30	0.15			
QUOTE PROGETTO										35.13		34.98		34.87	34.93	35.01			

SEZIONE A13_U-5

PROGRESSIVA 80.00

STERRO	
B1	4.89 mq.
B2	0.53 mq.
Totale:	5.42 mq.
USURA	
a1	6.32 ml.
BINDER	
b1	6.37 ml.
BASE	
c1	6.63 ml.
FONDAZIONE LEGATA	
d1	6.97 ml.
FONDAZIONE NON LEGATA	
e1	7.13 ml.
VEGETALE	
f1	1.93 ml.
IDROSEMINA	
g1	1.78 ml.
SCOTICO	
l1	0.00 ml.

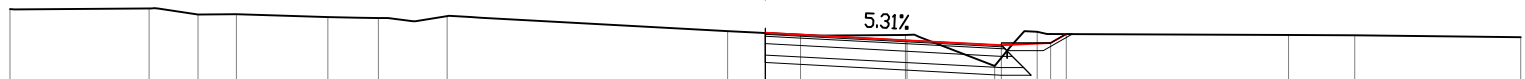


PROGRESSIVE TERRENO	-20.00	-16.32	-15.02	-14.01	-11.59	-10.25	-8.42	-1.00	0.93	3.71	6.07	7.20	13.86	15.61	20.00
PARZIALI TERRENO		3.68	1.30	1.01	2.42	1.34	1.83	7.42	1.93	2.78	2.36	1.13	6.66	1.75	4.39
QUOTE TERRENO	35.62	35.65	35.48	35.49	35.41	35.39	35.44	35.04	34.95	34.94	34.12	35.03	34.94	34.94	34.88
PROGRESSIVE PROGETTO								0.00		3.75	6.25	7.55			
PARZIALI PROGETTO									3.75	2.50	1.30	0.42			
QUOTE PROGETTO								35.00		34.80	34.67	34.73	34.96		

SEZIONE A13_U-6

PROGRESSIVA 100.00

- STERRO B1 5.54 mq.
- USURA a1 6.32 ml.
- BINDER b1 6.37 ml.
- BASE c1 6.63 ml.
- FONDAZIONE LEGATA d1 6.97 ml.
- FONDAZIONE NON LEGATA e1 7.13 ml.
- VEGETALE f1 2.15 ml.
- IDROSEMINA g1 1.75 ml.

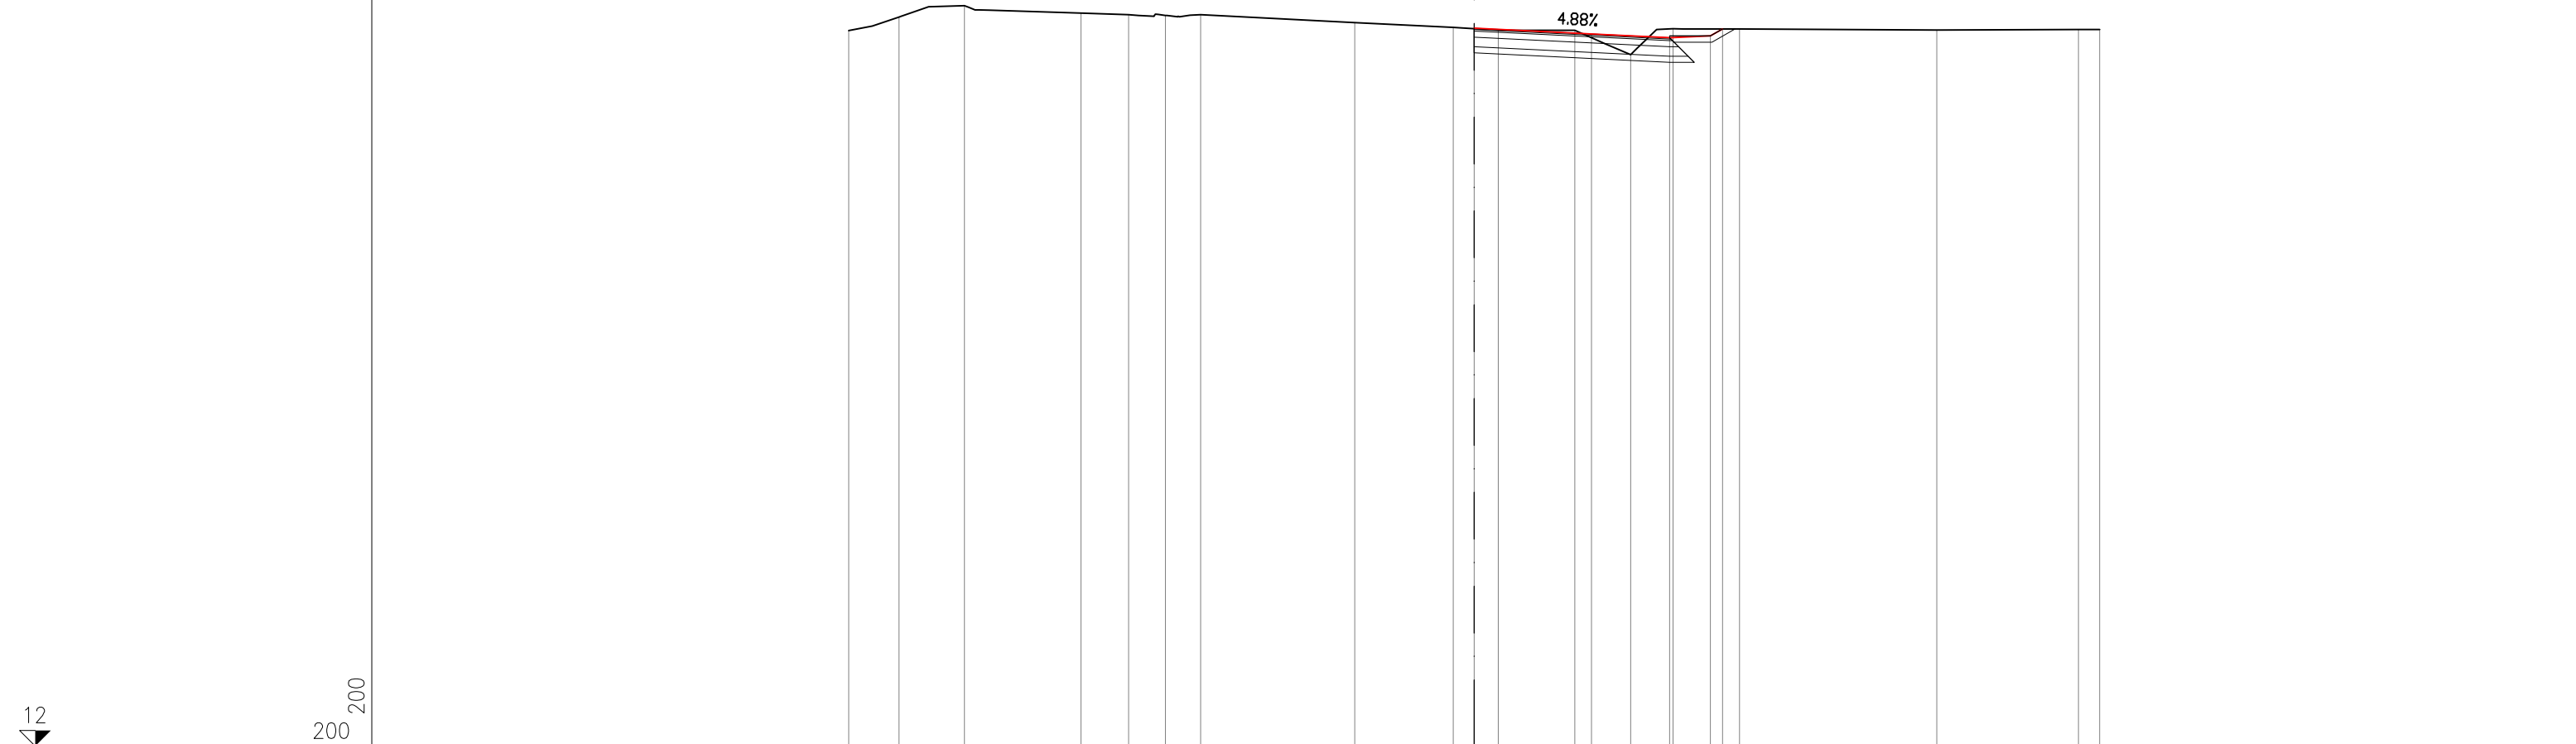


PROGRESSIVE TERRENO	-20.00	-18.39	-16.30	-12.57	-11.05	-9.87	-8.75	-3.82	-0.67	0.77	3.22	5.00	6.36	8.48	14.79	19.32	20.00
PARZIALI TERRENO	1.61	0.95	1.14	3.73	1.52	0.81	1.16	5.26	3.15	1.44	2.45	1.78	1.36	2.12	6.31	4.53	0.68
QUOTE TERRENO	34.89	35.32	35.68	35.45	35.40	35.38	35.40	35.14	34.99	34.91	34.90	34.12	34.95	34.94	34.91	34.93	34.92
PROGRESSIVE PROGETTO									0.00		3.75		6.25	7.55	7.94		
PARZIALI PROGETTO										3.75		2.50	1.30	0.39			
QUOTE PROGETTO									34.96		34.78		34.66	34.72	34.94		

SEZIONE A13_U-7

PROGRESSIVA 120.00

STERRO	
B1	5.55 mq.
USURA	
a1	6.32 ml.
BINDER	
b1	6.37 ml.
BASE	
c1	6.63 ml.
FONDAZIONE LEGATA	
d1	6.97 ml.
FONDAZIONE NON LEGATA	
e1	7.13 ml.
VEGETALE	
f1	2.00 ml.
IDROSEMINA	
g1	1.59 ml.

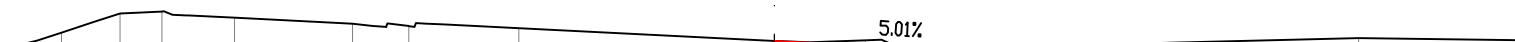


12
 200
 200

PROGRESSIVE TERRENO		-20.00	-18.87	-17.33	-16.22	-14.30	-11.17	-9.68	-6.77	0.00	2.40	3.91	5.08	6.18	7.87	15.47	20.00
PARZIALI TERRENO		1.13	1.54	1.11	1.92	3.13	1.49	2.91	6.77	2.40	1.51	1.17	1.10	1.69	7.60	4.53	
QUOTE TERRENO		34.83	35.16	35.67	35.72	35.56	35.40	35.33	35.28	34.94	34.96	34.49	34.47	34.82	34.83	35.01	34.96
PROGRESSIVE PROGETTO										0.00		3.75		6.25	7.55	7.80	
PARZIALI PROGETTO											3.75		2.50	1.30	0.25		
QUOTE PROGETTO										34.94		34.75		34.63	34.69	34.83	

SEZIONE A13_U-8

PROGRESSIVA 140.00

- STERRO B1 5.81 mq.
- USURA a1 6.32 ml.
- BINDER b1 6.37 ml.
- BASE c1 6.63 ml.
- FONDAZIONE LEGATA d1 6.97 ml.
- FONDAZIONE NON LEGATA e1 7.13 ml.
- VEGETALE f1 2.26 ml.
- IDROSEMINA g1 1.86 ml.
- SCOTICO l1 0.00 ml.

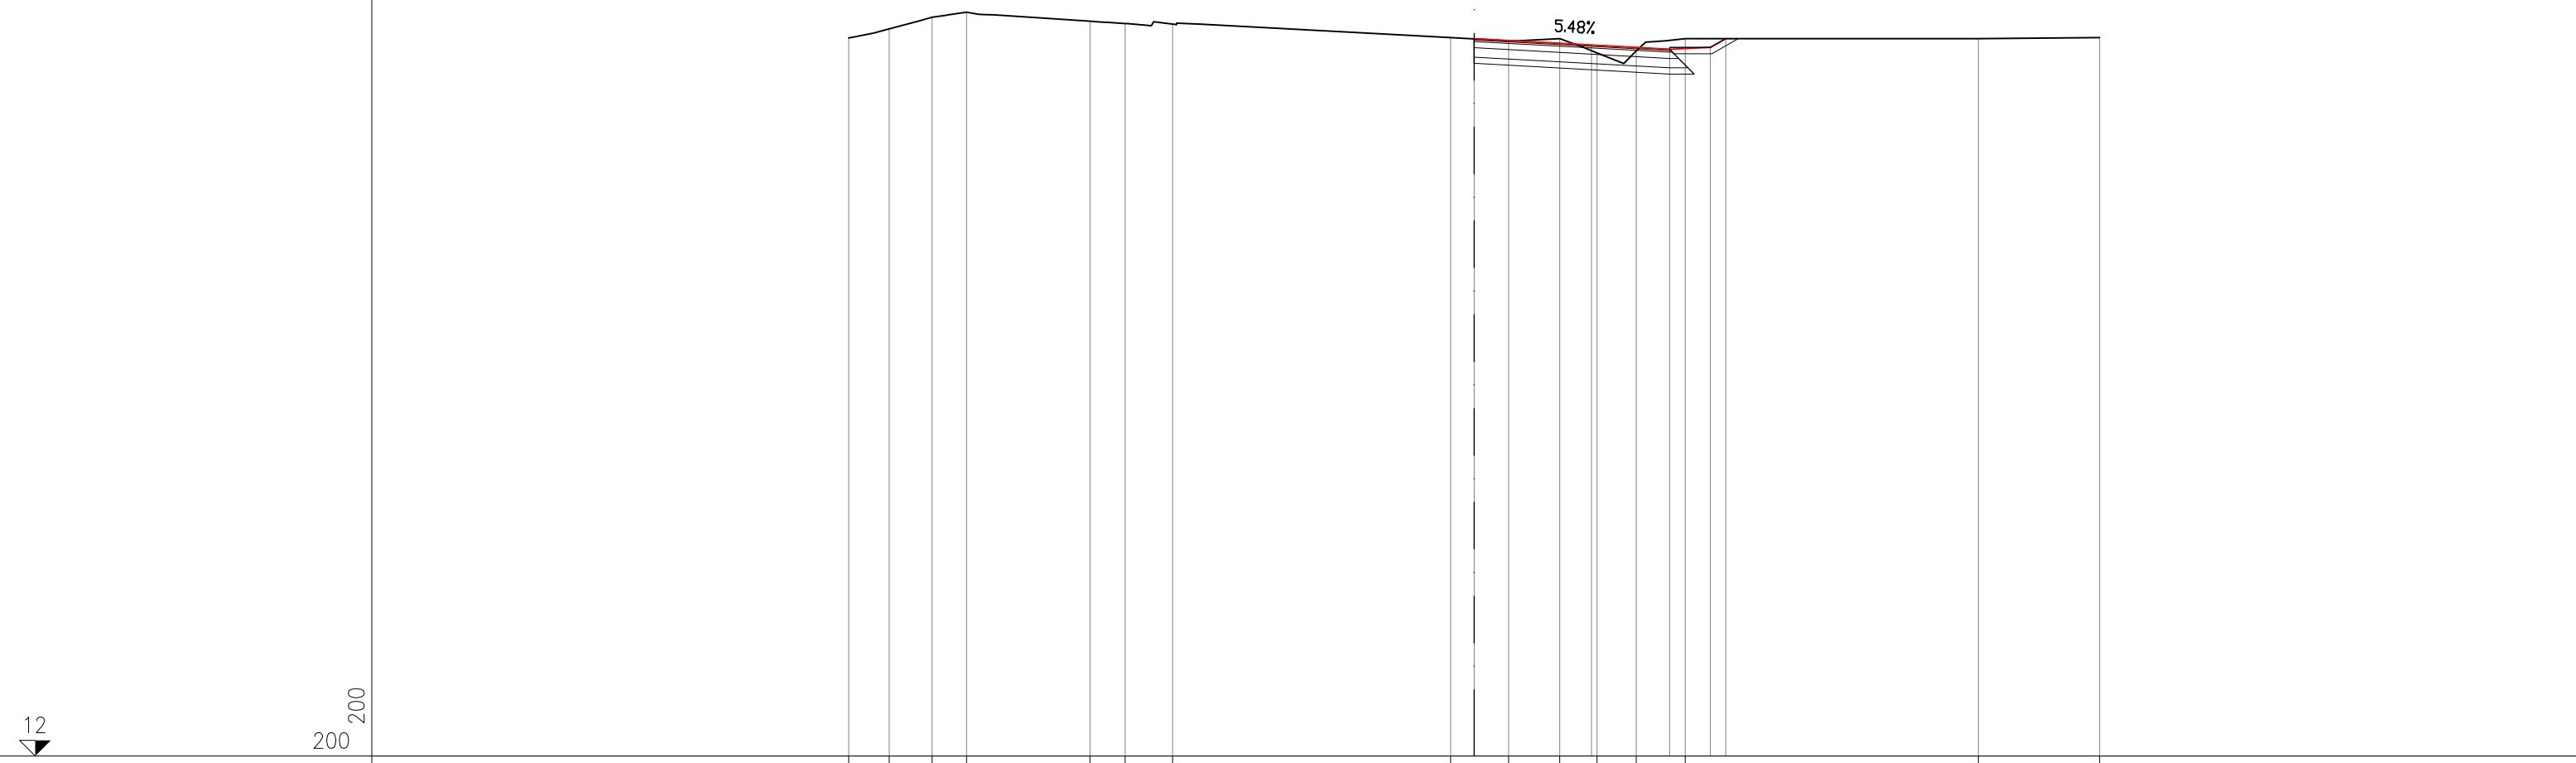

PROGRESSIVE TERRENO		-20.00	-18.71	-17.34	-16.23		-12.29	-11.16	-9.65		-0.75	1.10	2.73	3.93	5.18	6.74		16.12	20.00
PARZIALI TERRENO		0.79	1.46	1.52	3.94		1.13	1.51	8.90		1.85	1.63	1.20	1.25	1.56	9.38		3.88	
QUOTE TERRENO		34.97	35.26	35.63	35.79		35.51	35.43	35.41		34.98	34.87	34.95	34.49	34.56	34.95		34.95	34.98
PROGRESSIVE PROGETTO											0.00		3.75		6.25	7.55	8.04		
PARZIALI PROGETTO												3.75		2.50	1.30	0.49			
QUOTE PROGETTO											34.95		34.74		34.61	34.67	34.95		

SEZIONE A13_U-9

PROGRESSIVA 160.00

- STERRO 5.27 mq.
- B1
- USURA 6.31 ml.
- a1
- BINDER 6.36 ml.
- b1
- BASE 6.62 ml.
- c1
- FONDAZIONE LEGATA 6.96 ml.
- d1
- FONDAZIONE NON LEGATA 7.12 ml.
- e1
- VEGETALE 2.18 ml.
- f1
- IDROSEMINA 1.75 ml.
- g1



PROGRESSIVE TERRENO	-20.00	-17.78	-16.36	-12.07	-10.98	-9.86	-0.11	1.06	2.81	4.83	6.19	7.50	10.32	13.51	20.00
PARZIALI TERRENO	2.22	0.19	0.07	4.29	1.09	1.12	9.75	1.17	1.75	2.02	1.36	1.31	2.82	3.19	6.49
QUOTE TERRENO	34.94	35.58	35.71	35.50	35.44	35.49	35.10	35.06	35.01	34.20	35.20	35.13	35.23	35.20	35.18
PROGRESSIVE PROGETTO							0.00		3.75		6.25	7.55	7.94		
PARZIALI PROGETTO								3.75		2.50	1.30	0.39			
QUOTE PROGETTO							35.11		34.96		34.87	34.93	35.15		

SEZIONE A13_U-10

PROGRESSIVA 175.00

- RILEVATO
- A1 0.01 mq.
- STERRO
- B1 2.93 mq.
- B2 1.73 mq.
- Totale: 4.66 mq.
- USURA
- q1 6.31 ml.
- BINDER
- b1 6.36 ml.
- BASE
- c1 6.62 ml.
- FONDAZIONE LEGATA
- q1 6.96 ml.
- FONDAZIONE NON LEGATA
- e1 7.12 ml.
- VEGETALE
- f1 1.84 ml.
- IDROSEMINA
- g1 1.46 ml.
- SCOTICO
- l1 0.37 ml.



12

200 200

PROGRESSIVE TERRENO	-20.00	-18.26	-16.88	-15.73	-14.33	-12.18	-10.65	-9.41	-0.74	0.73	2.74	4.82	6.60	13.39	14.64	16.26	18.63	20.00
PARZIALI TERRENO	1.74	1.38	1.15	1.40	2.15	1.53	1.24	6.12	8.37	1.47	2.01	2.08	1.78	6.79	1.25	1.62	2.37	1.37
QUOTE TERRENO	34.90	35.41	35.71	35.61	35.56	35.48	35.42	35.50	35.28	35.21	35.21	34.20	35.25	35.03	35.07	35.04	35.13	35.12
PROGRESSIVE PROGETTO									0.00		3.75		6.25	7.55	7.69			
PARZIALI PROGETTO										3.75		2.50	1.30	0.14				
QUOTE PROGETTO									35.25		35.13		35.05	35.11	35.19			