


SEZIONE DIV_TA-2
 PROGRESSIVA 20.00


- RILEVATO
- A1 19.11 mq.
- STERRO
- B1 0.34 mq.
- USURA
- a1 5.49 ml.
- BINDER
- b1 5.54 ml.
- BASE
- c1 5.80 ml.
- FONDAZIONE LEGATA
- d1 6.14 ml.
- FONDAZIONE NON LEGATA
- e1 6.30 ml.
- VEGETALE
- f1 8.65 ml.
- IDROSEMINA
- g1 8.18 ml.
- SCOTICO
- l1 7.38 ml.
- GRADONATURA
- m1 4.60 ml.

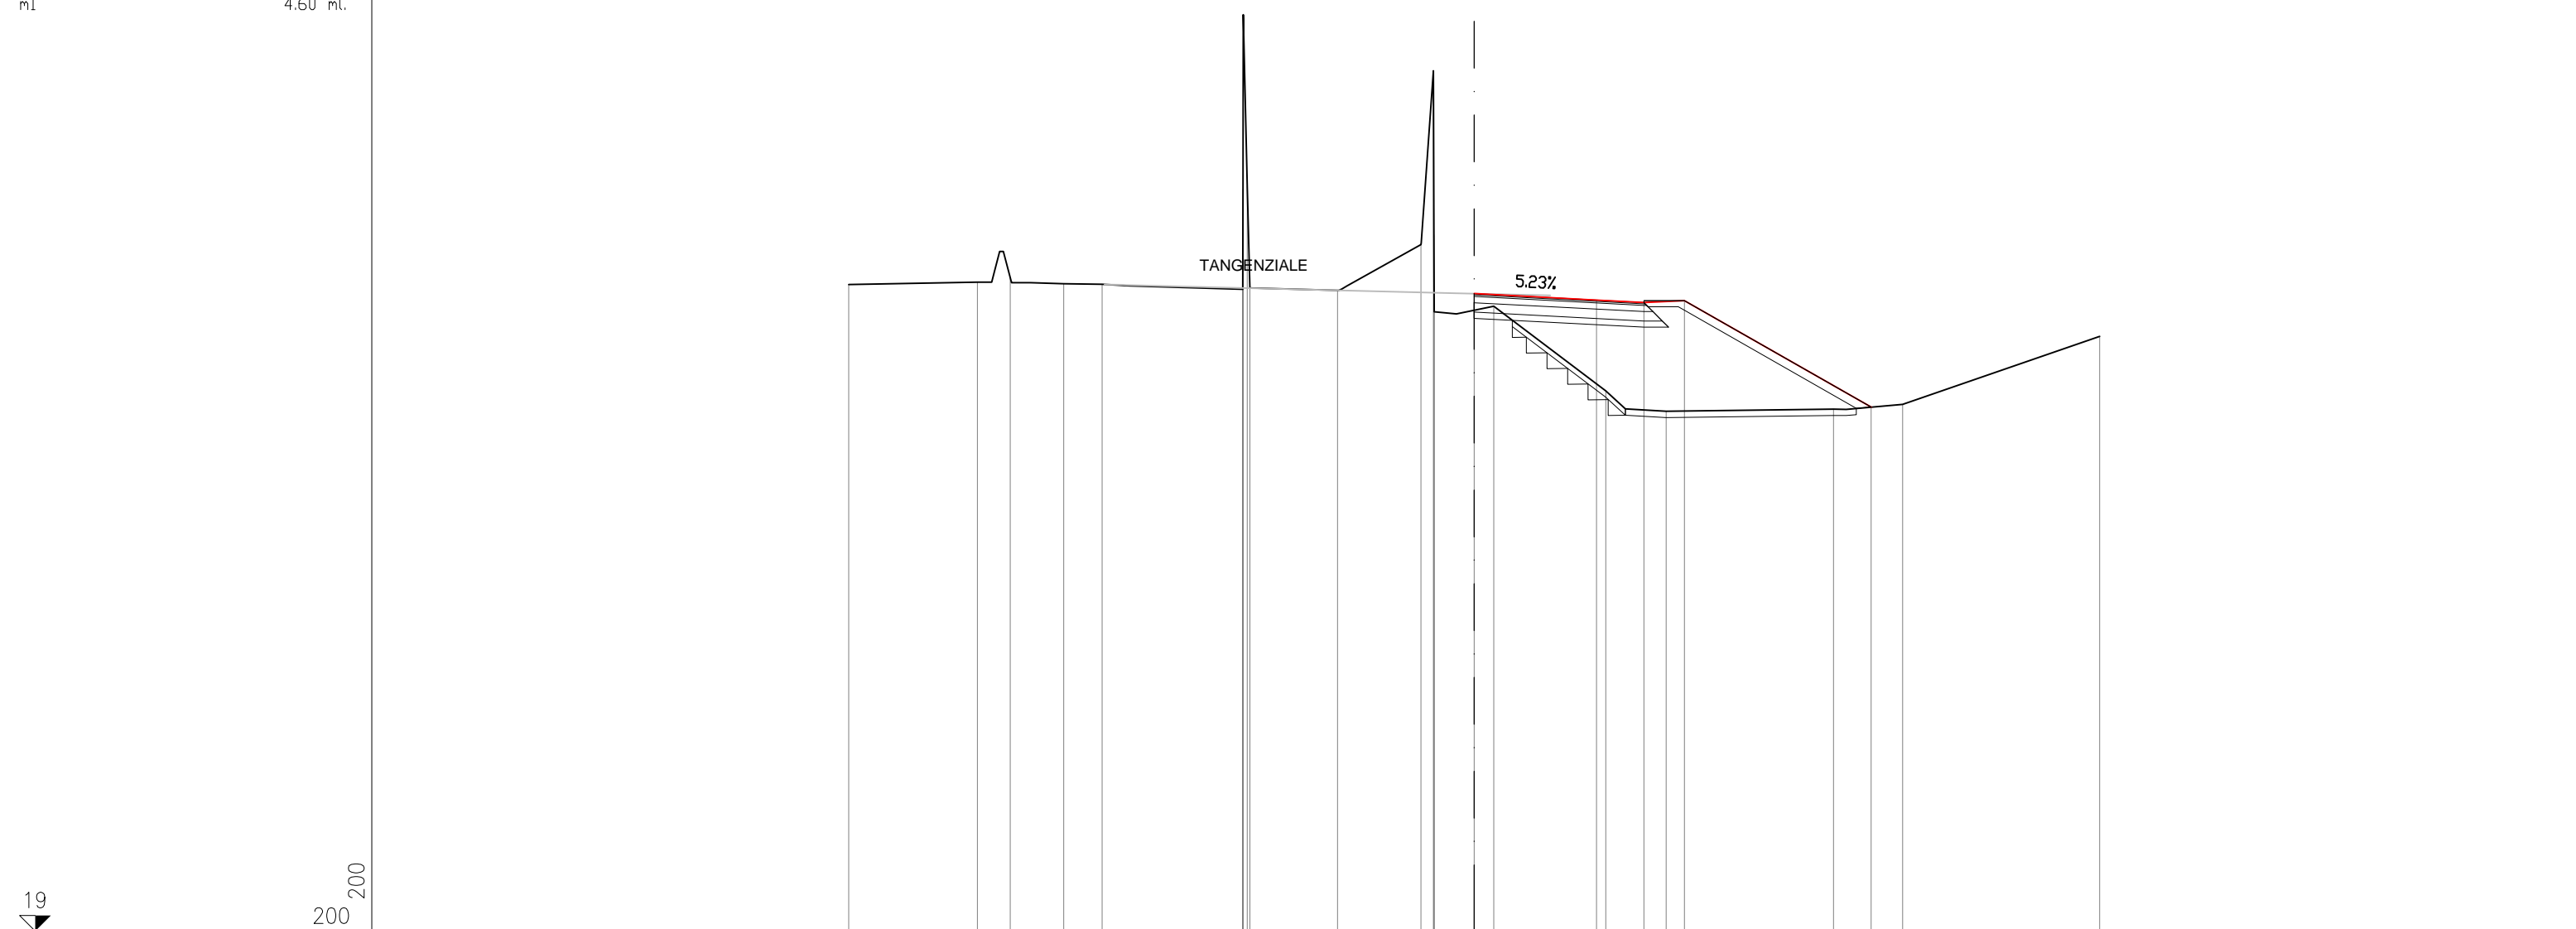

PROGRESSIVE TERRENO		-20.00		-15.88	-14.83	-13.13	-11.90		-7.40	-7.40	-7.38	-7.26	-7.17		-4.37		-1.70	-1.30	-1.29	-1.28	0.63		4.20	6.14		11.49	13.70		20.00
PARZIALI TERRENO			4.12	1.05	1.70	1.23		4.50	0.02	0.12	0.09		2.80	2.67		0.40	0.01	0.01		1.91	3.57	1.94		5.35	2.21		6.30		
QUOTE TERRENO		39.70		39.77	39.91	39.73	39.70		39.54	42.74	48.34	42.85	39.59		39.51		40.98	46.54	41.28	38.83	39.00		36.29	35.64		35.71	35.86		38.04
PROGRESSIVE PROGETTO																				0.00		3.92	5.42	6.72		12.69			
PARZIALI PROGETTO																					3.92	1.50	1.30		5.97				
QUOTE PROGETTO																				39.41		39.20	39.12	39.18		35.77			

SEZIONE DIV_TA-3
 PROGRESSIVA 32.92


RILEVATO	
A1	21.97 mq.
USURA	
a1	5.76 ml.
BINDER	
b1	5.81 ml.
BASE	
c1	6.07 ml.
FONDAZIONE LEGATA	
d1	6.41 ml.
FONDAZIONE NON LEGATA	
e1	6.57 ml.
VEGETALE	
f1	8.26 ml.
IDROSEMINA	
g1	7.71 ml.
SCOTICO	
l1	8.86 ml.
GRADONATURA	
m1	3.90 ml.

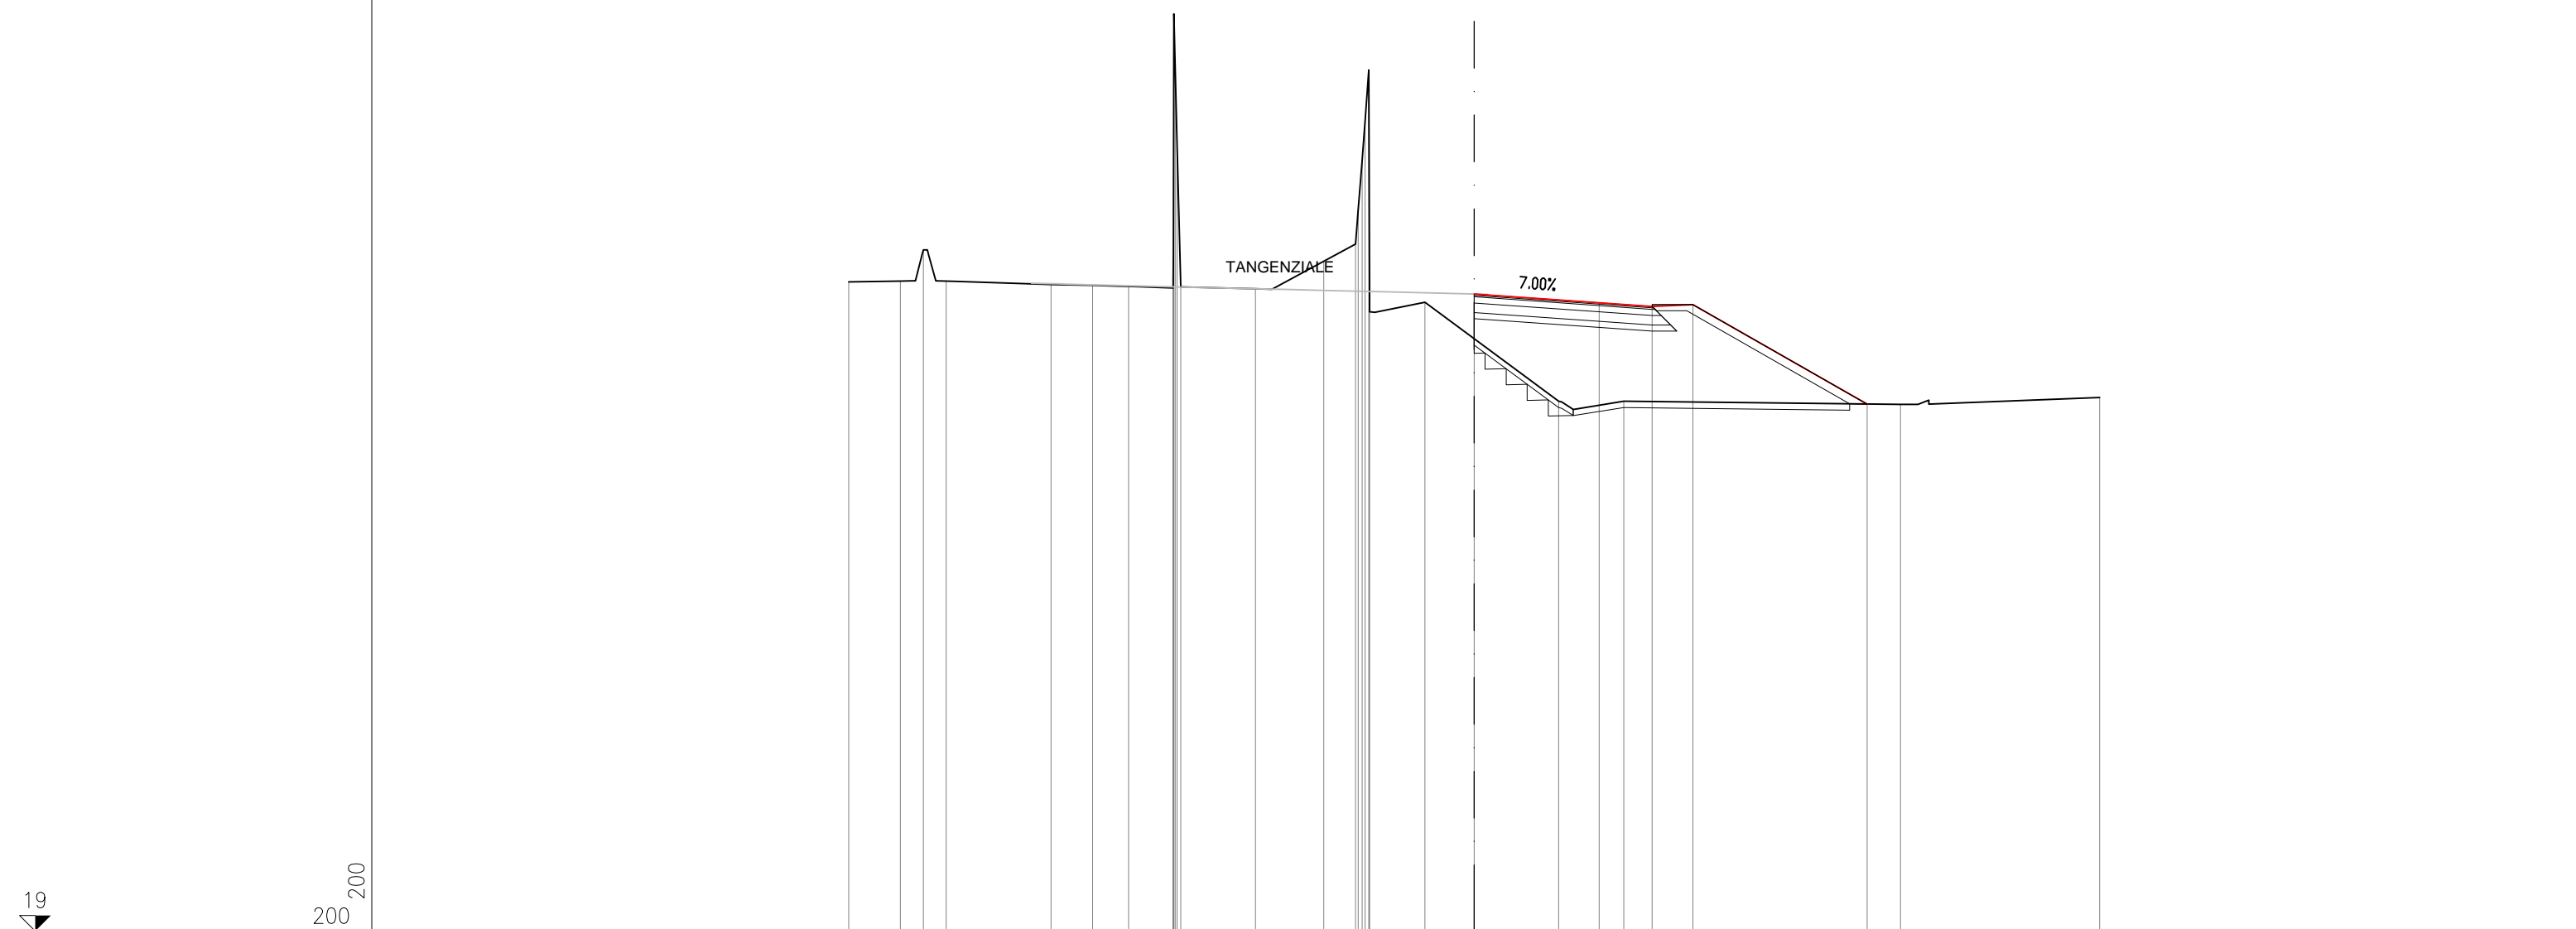

PROGRESSIVE TERRENO	-20.00	-18.35	-17.61	-16.88		-13.53	-12.20	-11.05	-9.62	-9.62	-9.61	-9.56	-9.50	-9.38	-7.00	-4.81	-3.80	-3.71	-3.59	-3.49	-3.37	-3.35	-1.58		2.70	4.78			13.63	20.00
PARZIALI TERRENO	1.65	0.74	0.73	3.35	1.33	1.15	1.43	0.01	0.05	0.06	0.06	0.12	2.38	2.19	1.01	0.09	0.12	0.10	0.12	0.02	1.77	4.28	2.08	8.85	6.37					
QUOTE TERRENO	39.78	39.80	40.81	39.80	39.70	39.67	39.64	39.59	40.61	48.36	46.60	44.17	39.62	39.56	40.44	40.99	42.09	43.66	44.92	46.56	39.38	39.13	0.00	35.96	35.96			35.86	36.08	
PROGRESSIVE PROGETTO																							0.00	4.00	5.69	6.99		12.56		
PARZIALI PROGETTO																							4.00	1.69	1.30	5.57				
QUOTE PROGETTO																							39.39	39.11	38.99	39.05		35.87		

SEZIONE DIV_TA-5
 PROGRESSIVA 48.81

RILEVATO	
A1	31.41 mq.
USURA	
a1	7.27 ml.
BINDER	
b1	7.37 ml.
BASE	
c1	7.89 ml.
FONDAZIONE LEGATA	
d1	8.57 ml.
FONDAZIONE NON LEGATA	
e1	8.89 ml.
VEGETALE	
f1	6.84 ml.
f2	2.42 ml.
Totale:	9.26 ml.
IDROSEMINA	
g1	6.24 ml.
g2	2.42 ml.
Totale:	8.66 ml.
SCOTICO	
l1	12.71 ml.
GRADONATURA	
m1	2.13 ml.

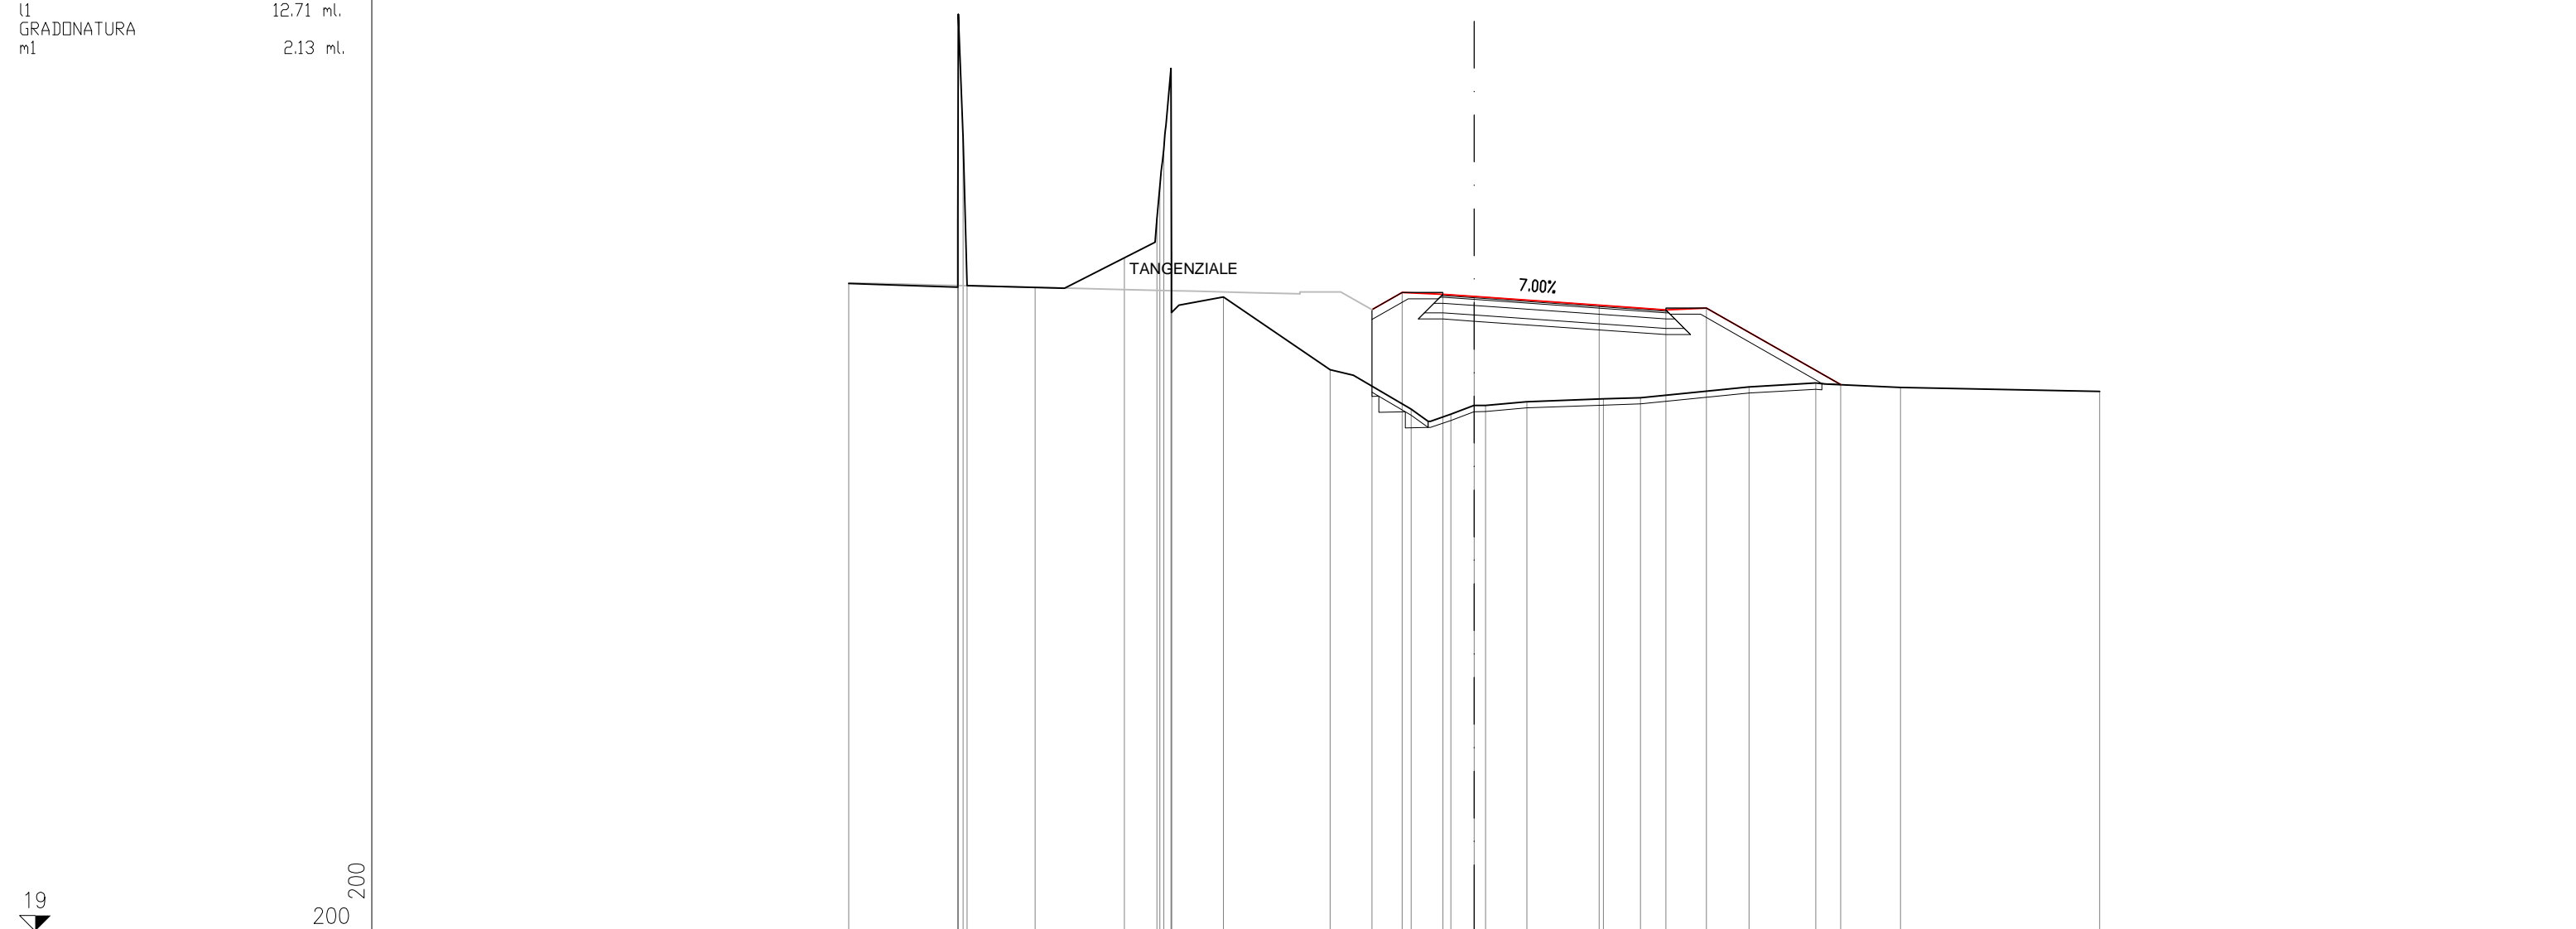


PROGRESSIVE TERRENO	-20.00	-16.52	-16.51	-16.49	-16.35	-16.22	-14.04	-11.19	-10.14	-10.05	-9.93	-9.70	-9.68	-9.68	-8.02	-4.61	-2.01	-0.75	0.37	1.69	4.13	5.32	8.79	10.92	13.63	20.00
PARZIALI TERRENO	3.48	0.01	0.02	0.14	0.13	2.18	2.85	1.05	0.09	0.12	0.23	0.02	1.66	3.41	2.60	1.26	1.12	1.32	2.44	1.19	3.47	2.13	2.71	6.37		
QUOTE TERRENO	39.73	39.61	41.69	48.35	44.38	39.66	39.60	40.55	41.81	42.84	44.04	46.61	40.74	38.80	39.30	36.97	35.71	35.55	35.83	35.95	36.04	36.07	36.42	36.55	36.40	36.27
PROGRESSIVE PROGETTO																	-3.27	-2.30	-1.00	0.00	4.00	6.13	7.43	11.72		
PARZIALI PROGETTO																	0.97	1.30	1.00	4.00	2.13	1.30	4.29			
QUOTE PROGETTO																	38.89	39.44	39.38	39.31	39.03	38.88	38.94	36.49		

SEZIONE DIV_TA-8

PROGRESSIVA 80.00

RILEVATO	
A1	30.22 mq.
USURA	
a1	6.18 ml.
BINDER	
b1	6.28 ml.
BASE	
c1	6.80 ml.
FONDAZIONE LEGATA	
d1	7.48 ml.
FONDAZIONE NON LEGATA	
e1	7.80 ml.
VEGETALE	
f1	7.23 ml.
f2	8.26 ml.
Totale:	15.49 ml.
IDROSEMINA	
g1	6.70 ml.
g2	7.69 ml.
Totale:	14.39 ml.
SCOTICO	
l1	17.79 ml.

14
200
200

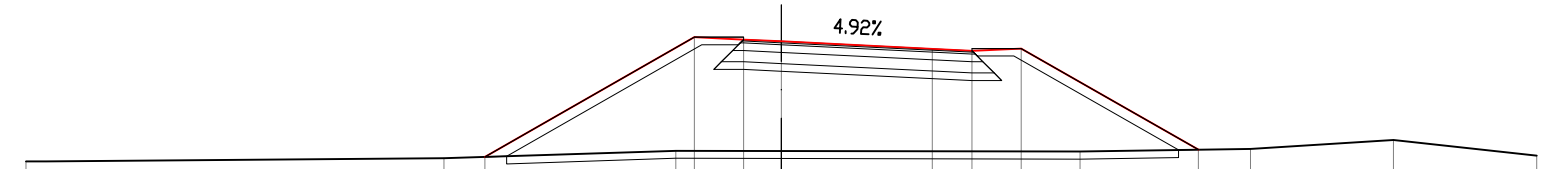


PROGRESSIVE TERRENO		-20.00		-8.93		-2.80		7.91		12.42		16.20		20.00
PARZIALI TERRENO			11.07		6.13		10.71		4.51		3.78		3.80	
QUOTE TERRENO		35.98		36.06		36.26		36.24		36.31		36.55		36.13
PROGRESSIVE PROGETTO				-7.85		-2.30		4.00		5.05		6.35		11.04
PARZIALI PROGETTO					5.55	1.30	1.00	4.00	1.05	1.30	4.69			
QUOTE PROGETTO				36.09		39.26		39.20		39.16		38.96		38.91

SEZIONE DIV_TA-9

PROGRESSIVA 100.00

RILEVATO	
A1	30.74 mq.
USURA	
a1	6.12 ml.
BINDER	
b1	6.22 ml.
BASE	
c1	6.74 ml.
FONDAZIONE LEGATA	
d1	7.42 ml.
FONDAZIONE NON LEGATA	
e1	7.74 ml.
VEGETALE	
f1	6.98 ml.
f2	8.13 ml.
Totale:	15.11 ml.
IDROSEMINA	
g1	6.47 ml.
g2	7.59 ml.
Totale:	14.06 ml.
SCOTICO	
l1	17.51 ml.

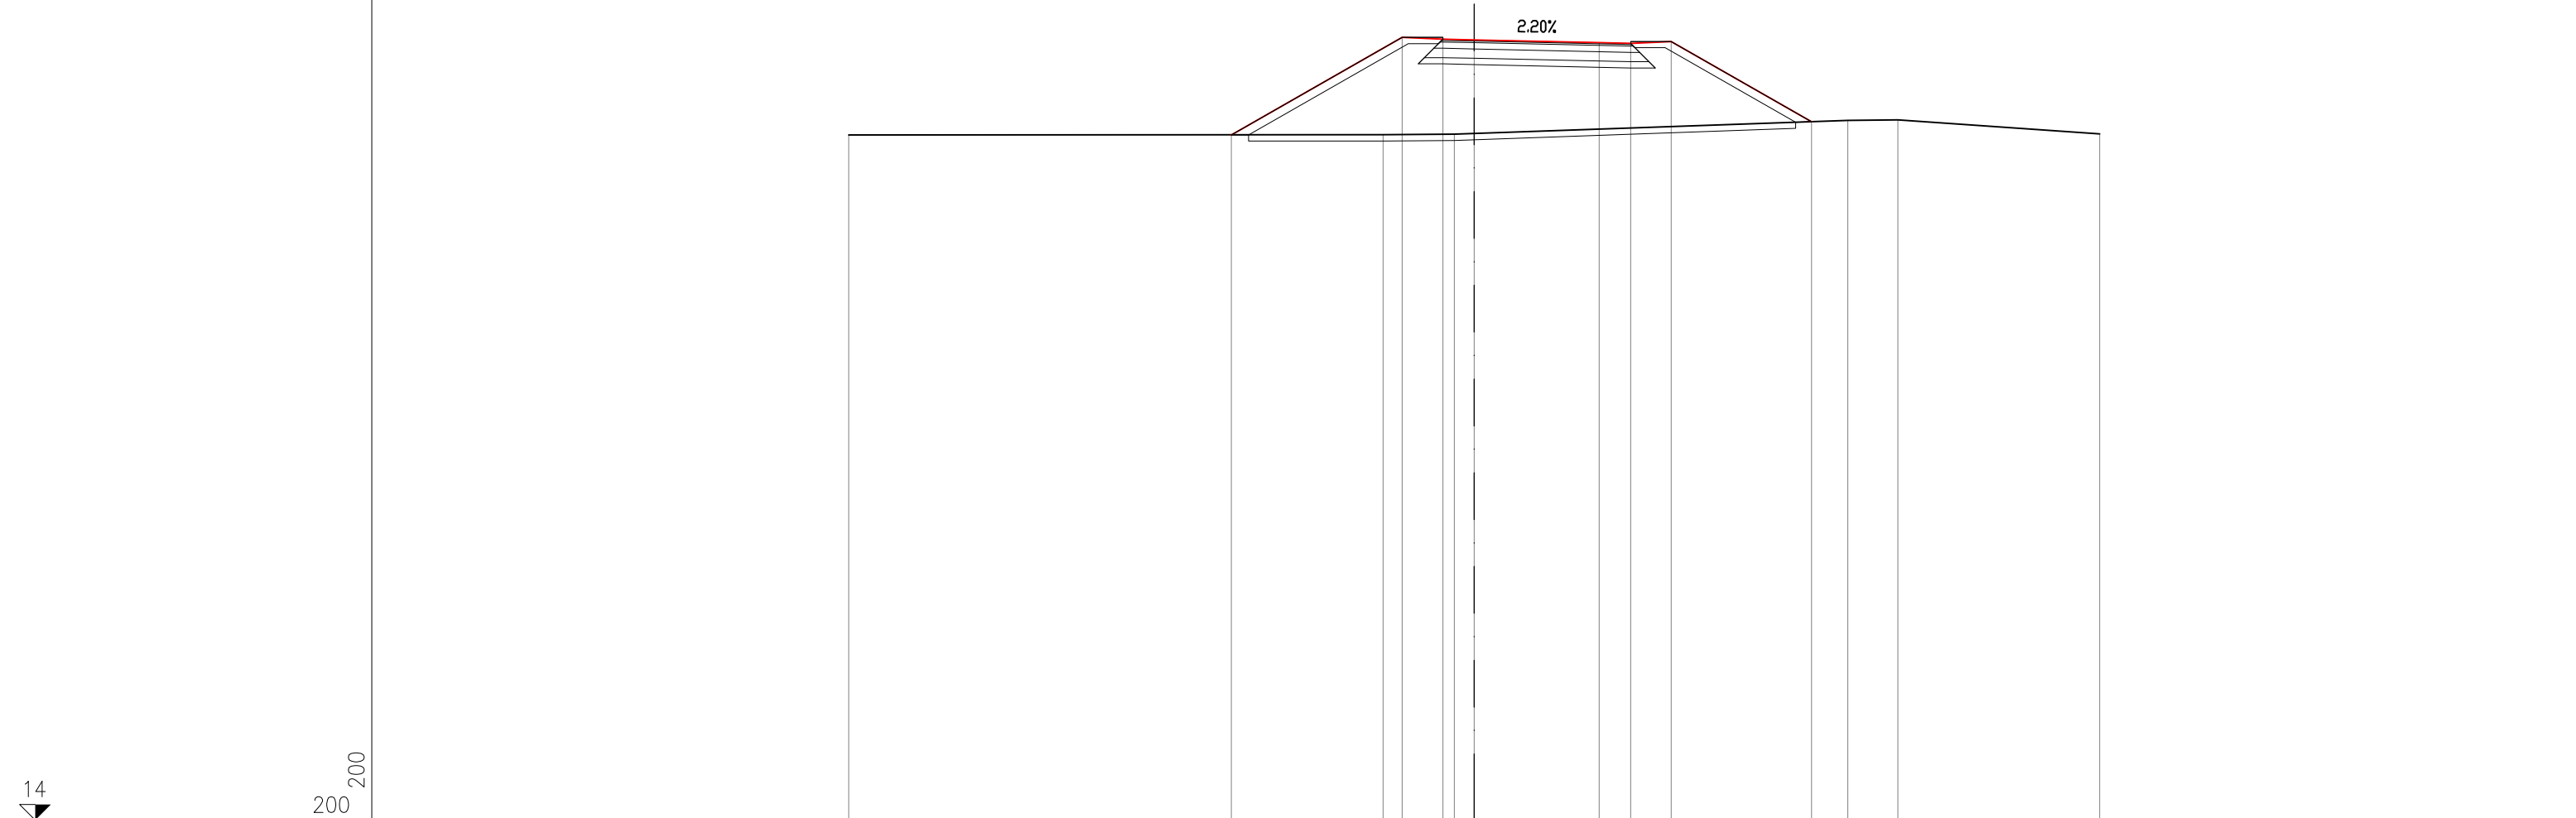


PROGRESSIVE TERRENO		-20.00		-2.91	-0.64		11.94	13.55	20.00
PARZIALI TERRENO			17.09		2.27		12.58	1.61	6.45
QUOTE TERRENO		35.93		35.94	35.96		36.40	36.42	35.96
PROGRESSIVE PROGETTO			-7.76	-2.30	-1.00	0.00	4.00	5.00	6.30
PARZIALI PROGETTO			5.46	1.30	1.00	4.00	1.00	1.30	4.49
QUOTE PROGETTO		35.94		39.06	39.00	38.98	38.89	38.87	38.93

SEZIONE DIV_TA-10

PROGRESSIVA 116.13

RILEVATO	
A1	24.37 mq.
USURA	
a1	6.12 ml.
BINDER	
b1	6.22 ml.
BASE	
c1	6.74 ml.
FONDAZIONE LEGATA	
d1	7.42 ml.
FONDAZIONE NON LEGATA	
e1	7.74 ml.
VEGETALE	
f1	7.21 ml.
f2	6.61 ml.
Totale:	13.82 ml.
IDROSEMINA	
g1	6.65 ml.
g2	6.20 ml.
Totale:	12.85 ml.
SCOTICO	
l1	16.53 ml.

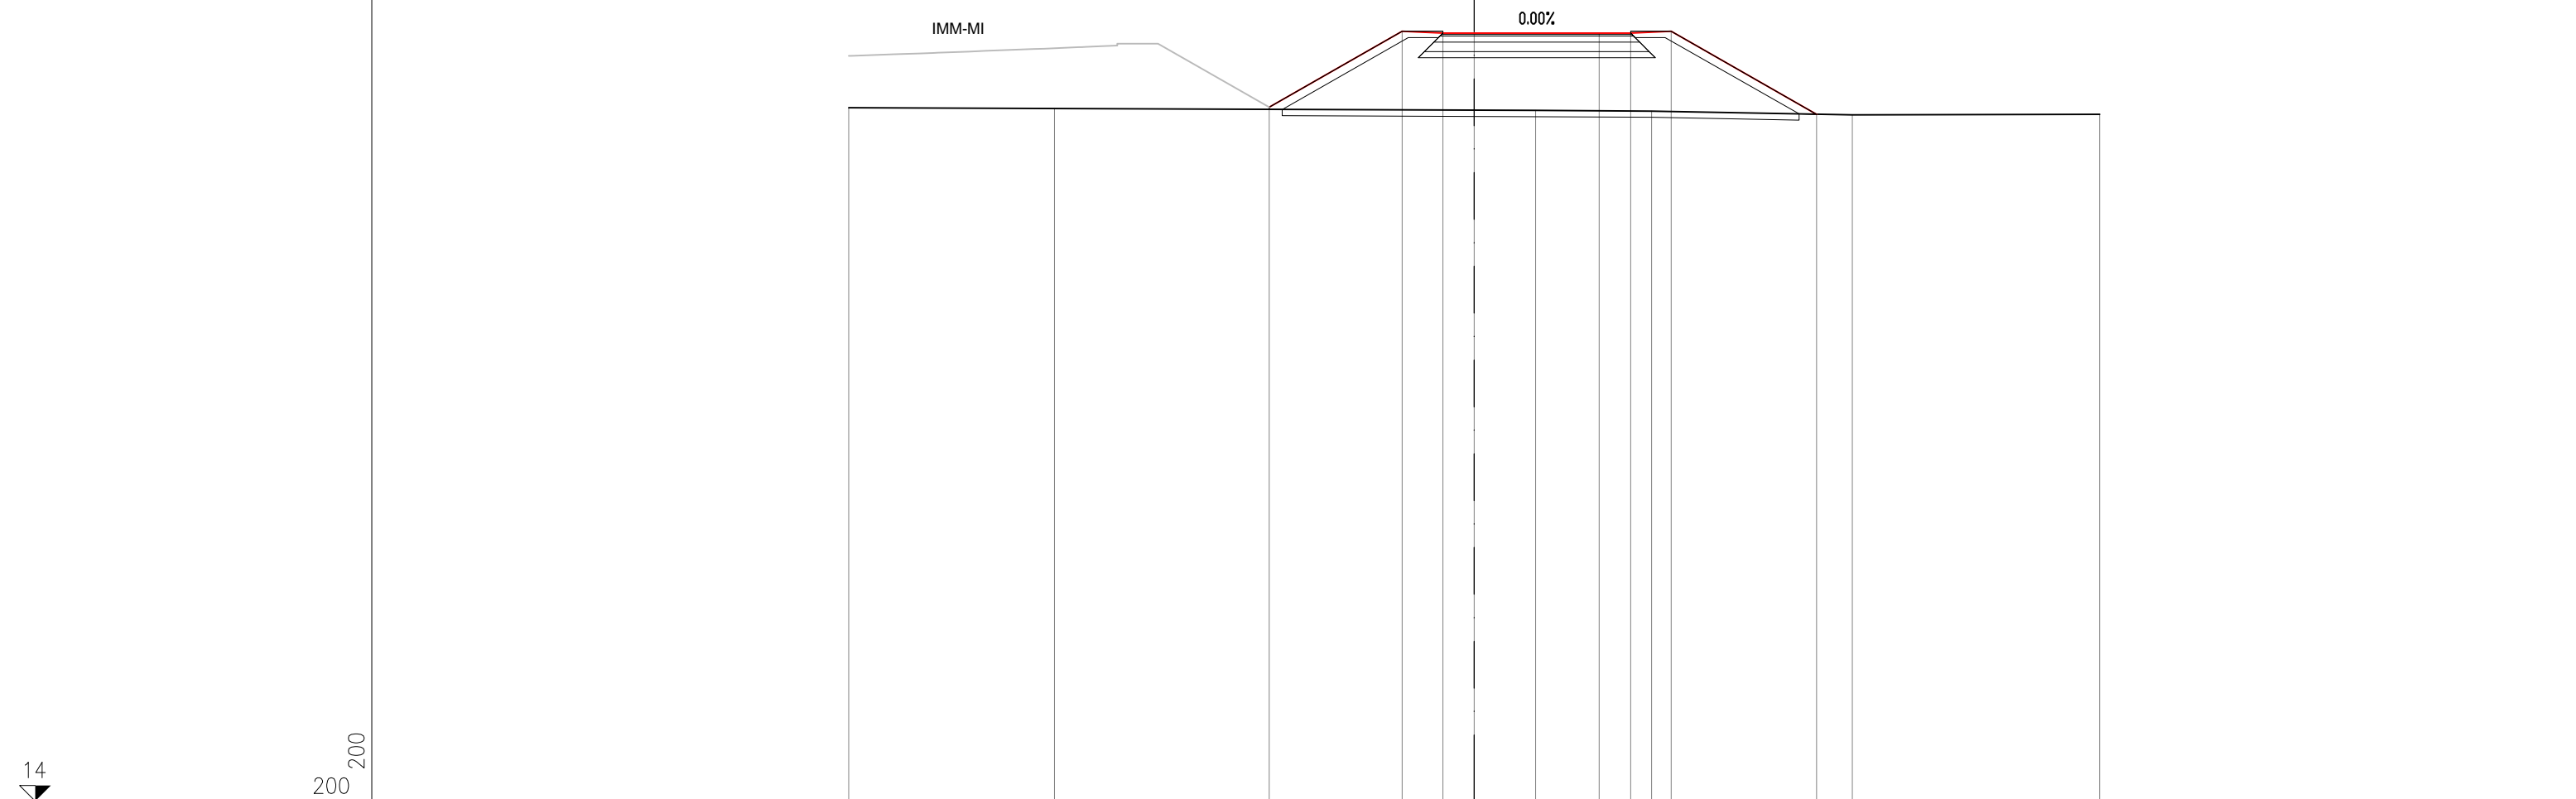


PROGRESSIVE TERRENO		-20.00	-13.42		1.96	5.67	12.09	20.00				
PARZIALI TERRENO		6.58	15.38		3.71	6.42	7.91					
QUOTE TERRENO		36.20	36.17		36.11	36.09	35.96	35.98				
PROGRESSIVE PROGETTO				-6.55	-2.30	-1.00	0.00		4.00	5.00	6.30	10.95
PARZIALI PROGETTO			4.25	1.30	1.00	4.00	1.00	1.30	4.65			
QUOTE PROGETTO				36.21	38.64	38.58	38.58		38.58	38.58	38.64	35.99

SEZIONE DIV_TA-11

PROGRESSIVA 140.00

- RILEVATO
- A1 6.05 mq.
- USURA
- a1 5.87 ml.
- BINDER
- b1 5.92 ml.
- BASE
- c1 6.18 ml.
- FONDAZIONE LEGATA
- d1 6.52 ml.
- FONDAZIONE NON LEGATA
- e1 6.68 ml.
- VEGETALE
- f1 4.89 ml.
- IDROSEMINA
- g1 4.35 ml.
- SCOTICO
- l1 9.22 ml.

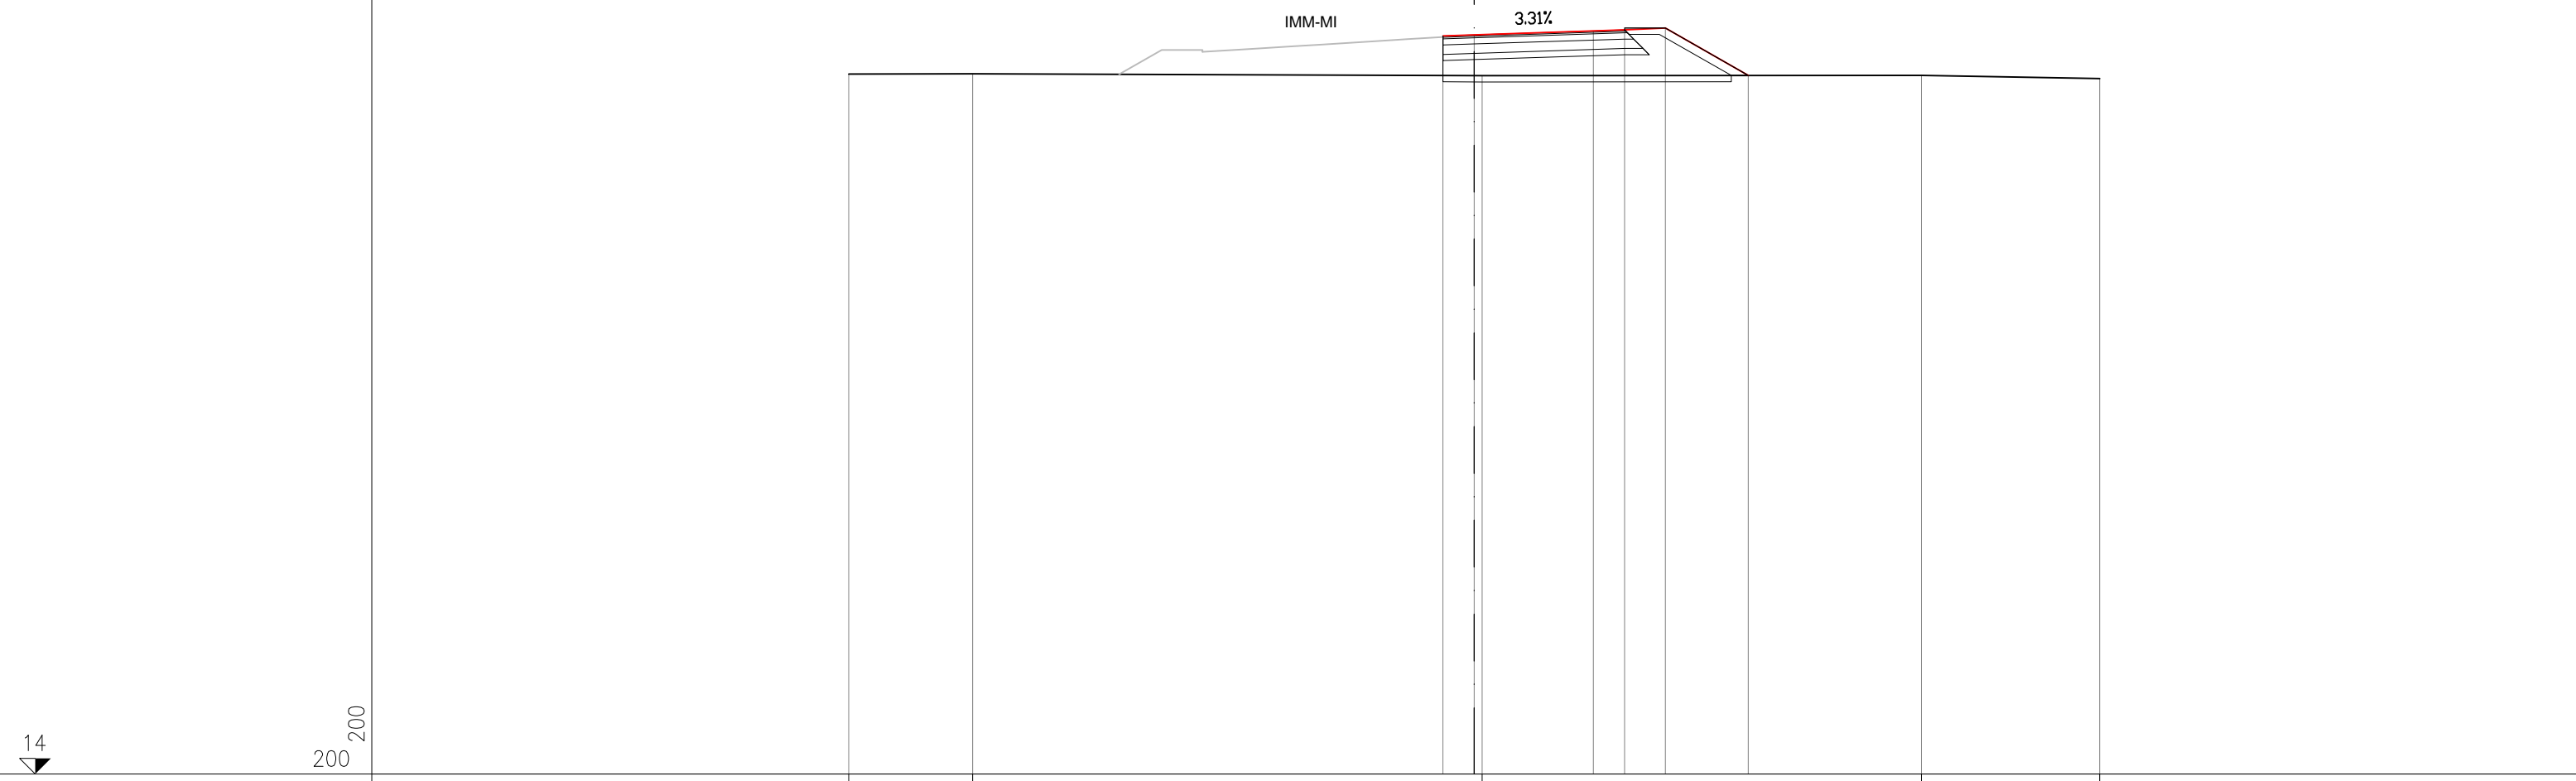

PROGRESSIVE TERRENO		-20.00	-16.04	0.26	14.30	20.00			
PARZIALI TERRENO		3.96	16.30	14.04	5.70				
QUOTE TERRENO		36.40	36.40	36.34	36.36	36.26			
PROGRESSIVE PROGETTO				-1.00	0.00	3.81	4.81	6.11	8.76
PARZIALI PROGETTO				1.00	3.81	1.00	1.30	2.65	
QUOTE PROGETTO				37.62	37.65	37.78	37.81	37.87	36.35


14
200
200

SEZIONE DIV_TA-12

PROGRESSIVA 160.00

- RILEVATO
- A1 1.77 mq.
- STERRO
- B1 0.02 mq.
- USURA
- a1 4.63 ml.
- BINDER
- b1 4.68 ml.
- BASE
- c1 4.94 ml.
- FONDAZIONE LEGATA
- d1 5.28 ml.
- FONDAZIONE NON LEGATA
- e1 5.44 ml.
- VEGETALE
- f1 4.03 ml.
- IDROSEMINA
- g1 3.48 ml.
- SCOTICO
- l1 6.41 ml.

14
200
200

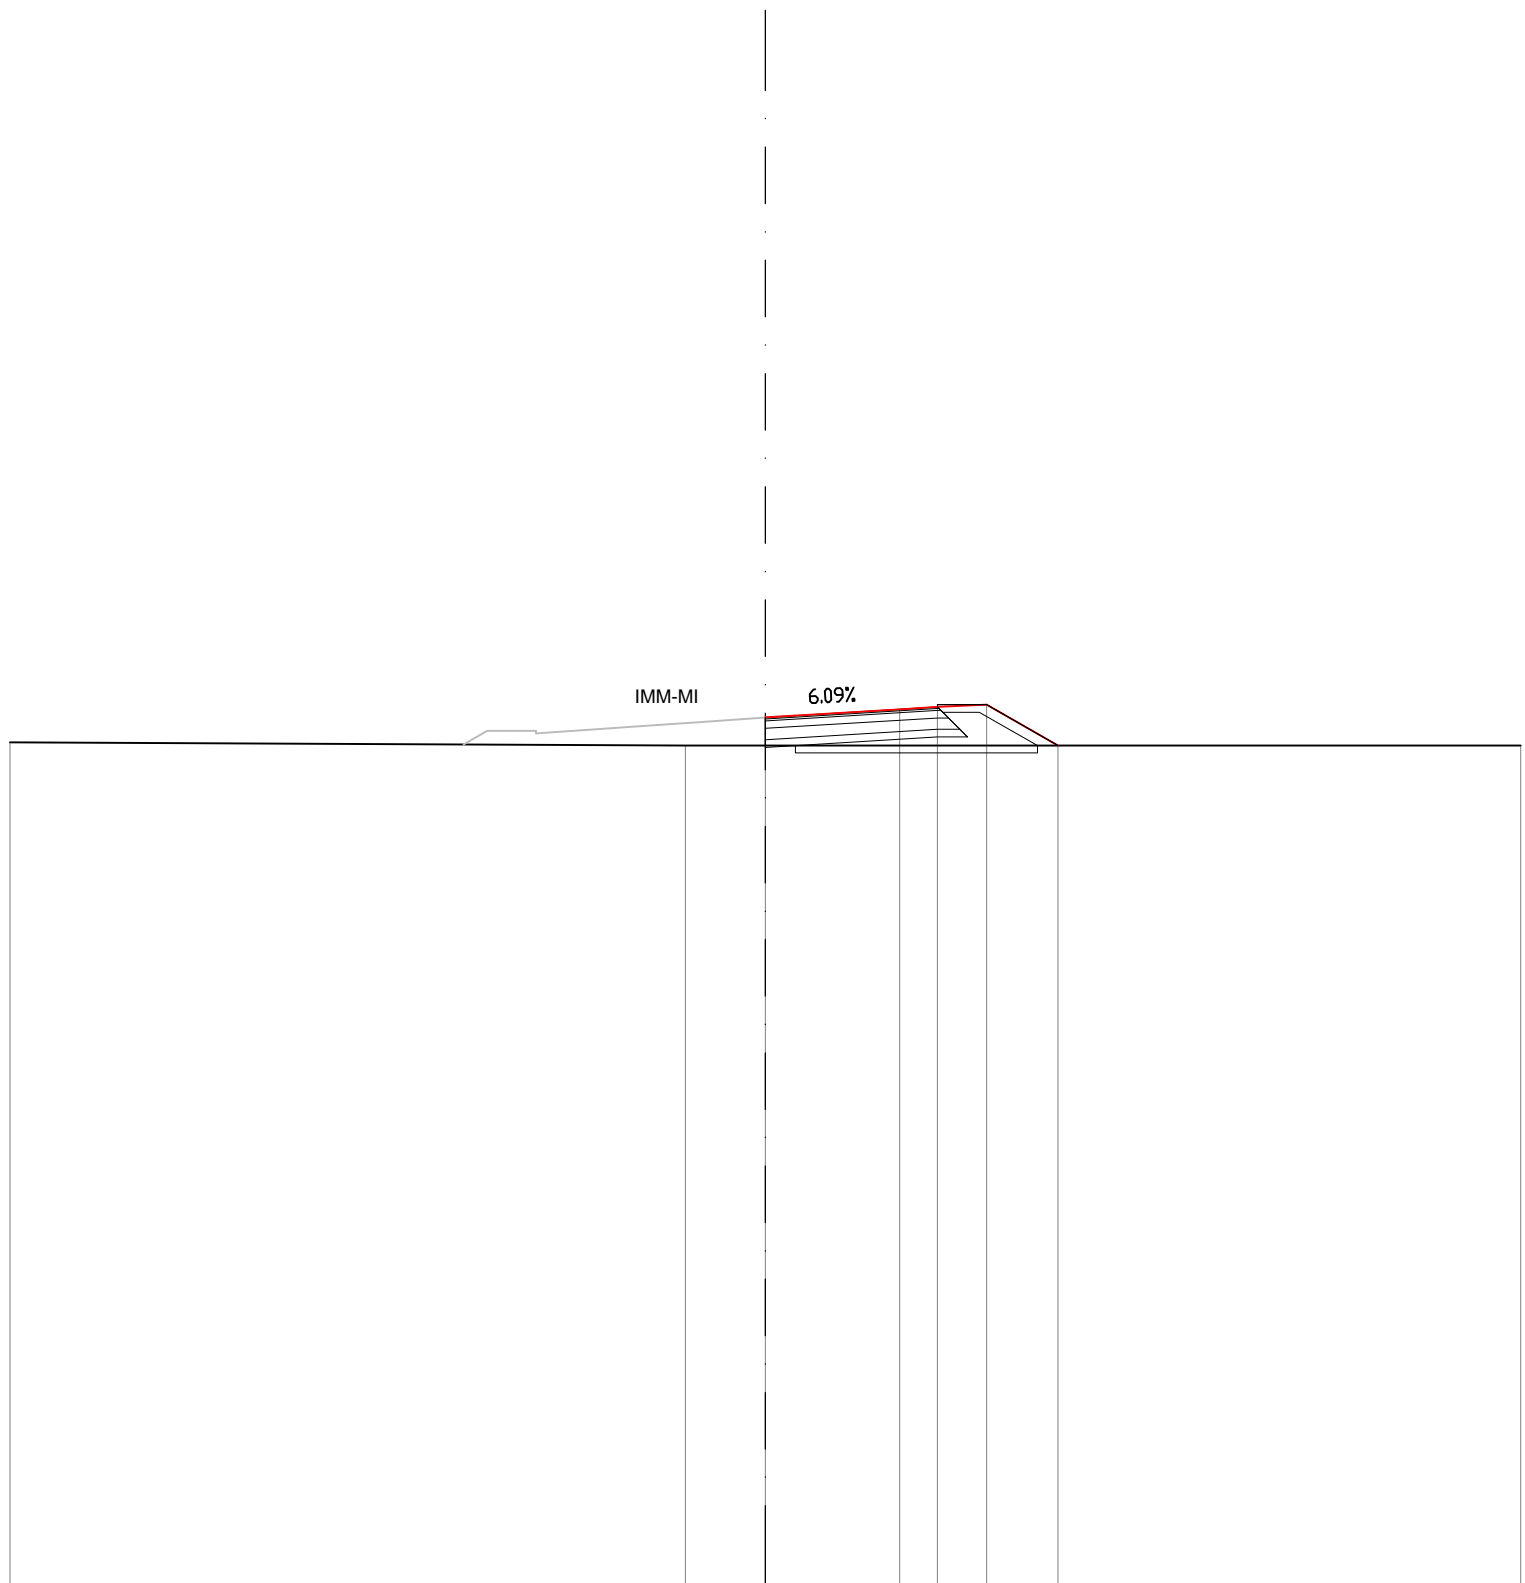


PROGRESSIVE TERRENO	-20.00	-2.12	20.00
PARZIALI TERRENO	17.88	22.12	
QUOTE TERRENO	36.35	36.26	36.26
PROGRESSIVE PROGETTO		0.00	3.56 4.56 5.86 7.75
PARZIALI PROGETTO		3.56	1.00 1.30 1.89
QUOTE PROGETTO		37.01	37.22 37.28 37.34 36.26

SEZIONE DIV_TA-13

PROGRESSIVA 166.54

- RILEVATO
- A1 1.18 mq.
- STERRO
- B1 0.28 mq.
- USURA
- a1 4.58 ml.
- BINDER
- b1 4.63 ml.
- BASE
- c1 4.89 ml.
- FONDAZIONE LEGATA
- d1 5.23 ml.
- FONDAZIONE NON LEGATA
- e1 5.39 ml.
- VEGETALE
- f1 3.81 ml.
- IDROSEMINA
- g1 3.27 ml.
- SCOTICO
- l1 4.24 ml.

13
200
200

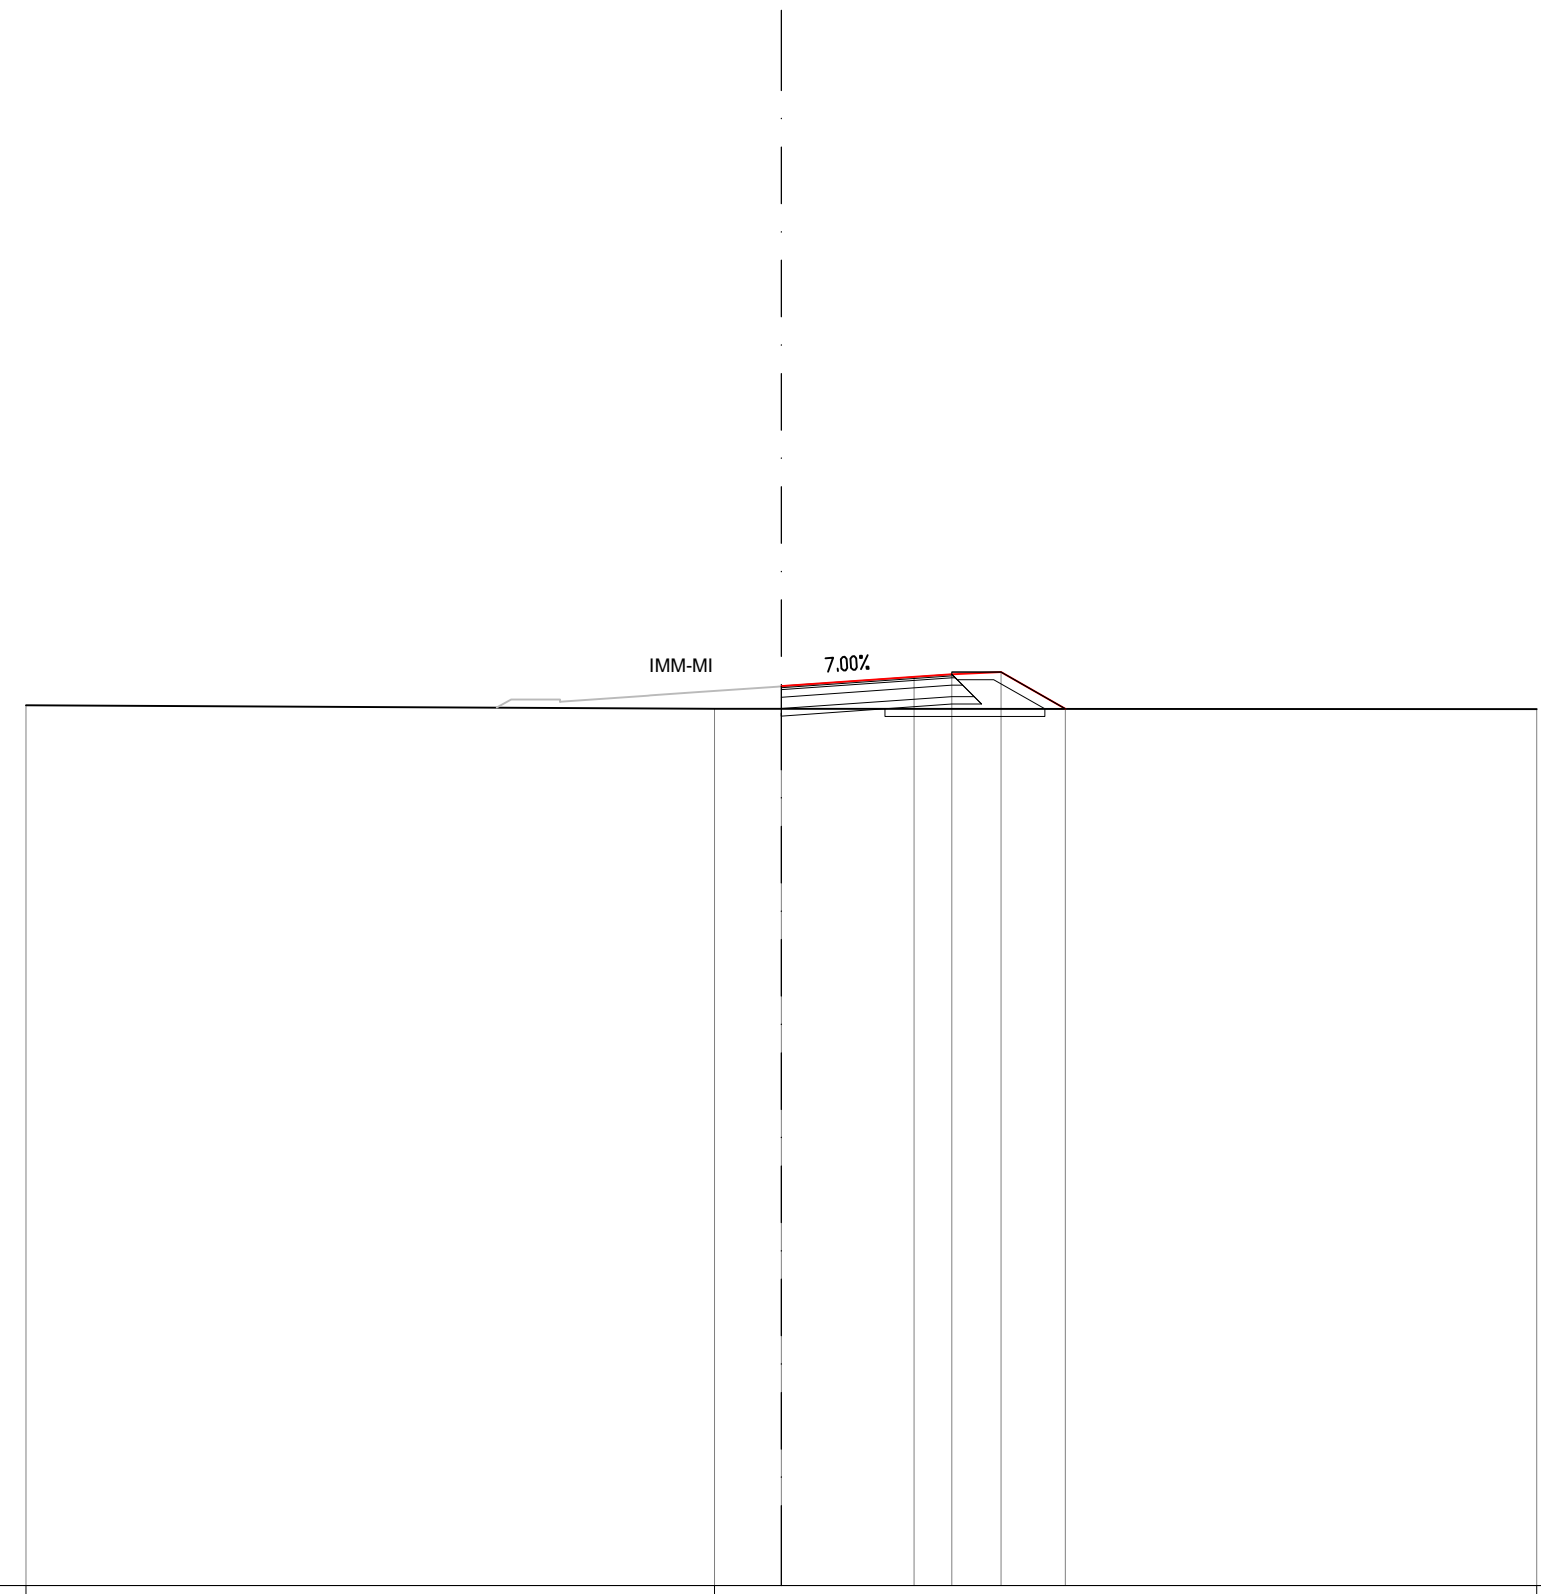


PROGRESSIVE TERRENO	-20.00	-1.77	20.00
PARZIALI TERRENO	18.23	21.77	
QUOTE TERRENO	36.33	36.24	36.23
PROGRESSIVE PROGETTO		0.00	3.51 4.51 5.81 7.52
PARZIALI PROGETTO		3.51	1.00 1.30 1.71
QUOTE PROGETTO		36.83	37.08 37.15 37.21 36.23

SEZIONE DIV_TA-14

PROGRESSIVA 167.11

- RILEVATO
- A1 1.16 mq.
- STERRO
- B1 0.31 mq.
- USURA
- a1 4.58 ml.
- BINDER
- b1 4.63 ml.
- BASE
- c1 4.89 ml.
- FONDAZIONE LEGATA
- d1 5.23 ml.
- FONDAZIONE NON LEGATA
- e1 5.39 ml.
- VEGETALE
- f1 3.80 ml.
- IDROSEMINA
- g1 3.25 ml.
- SCOTICO
- l1 4.03 ml.

13
200
200

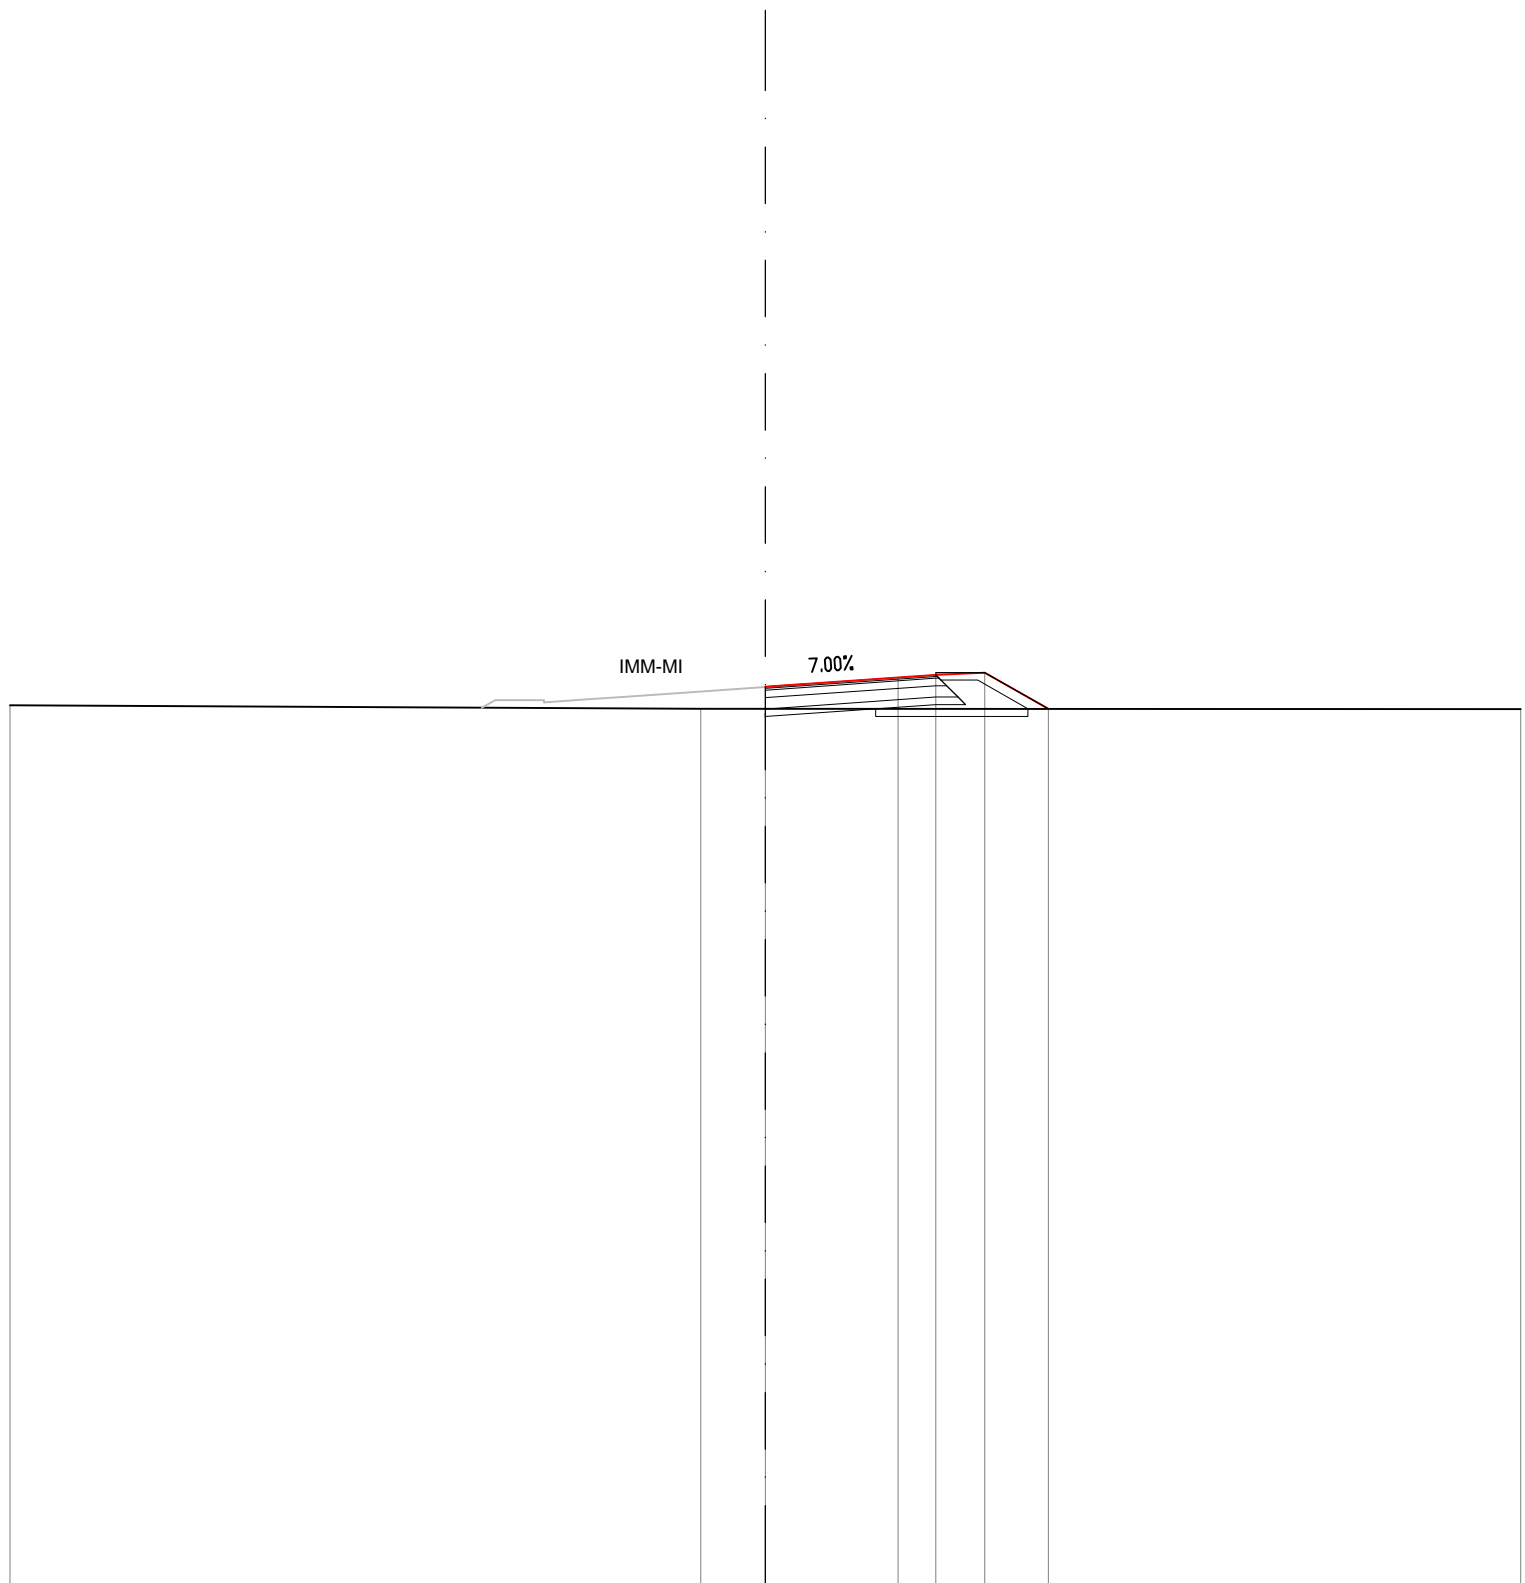


PROGRESSIVE TERRENO	-20.00	-1.71	20.00
PARZIALI TERRENO	18.29	21.71	
QUOTE TERRENO	36.33	36.24	36.23
PROGRESSIVE PROGETTO		0.00	3.51 4.51 5.81 7.50
PARZIALI PROGETTO		3.51	1.00 1.30 1.69
QUOTE PROGETTO		36.82	37.07 37.14 37.20 36.23

SEZIONE DIV_TA-15

PROGRESSIVA 167.67

- RILEVATO
- A1 1.10 mq.
- STERRO
- B1 0.32 mq.
- USURA
- a1 4.58 ml.
- BINDER
- b1 4.63 ml.
- BASE
- c1 4.89 ml.
- FONDAZIONE LEGATA
- d1 5.23 ml.
- FONDAZIONE NON LEGATA
- e1 5.39 ml.
- VEGETALE
- f1 3.75 ml.
- IDROSEMINA
- g1 3.21 ml.
- SCOTICO
- l1 3.84 ml.

13
200
200

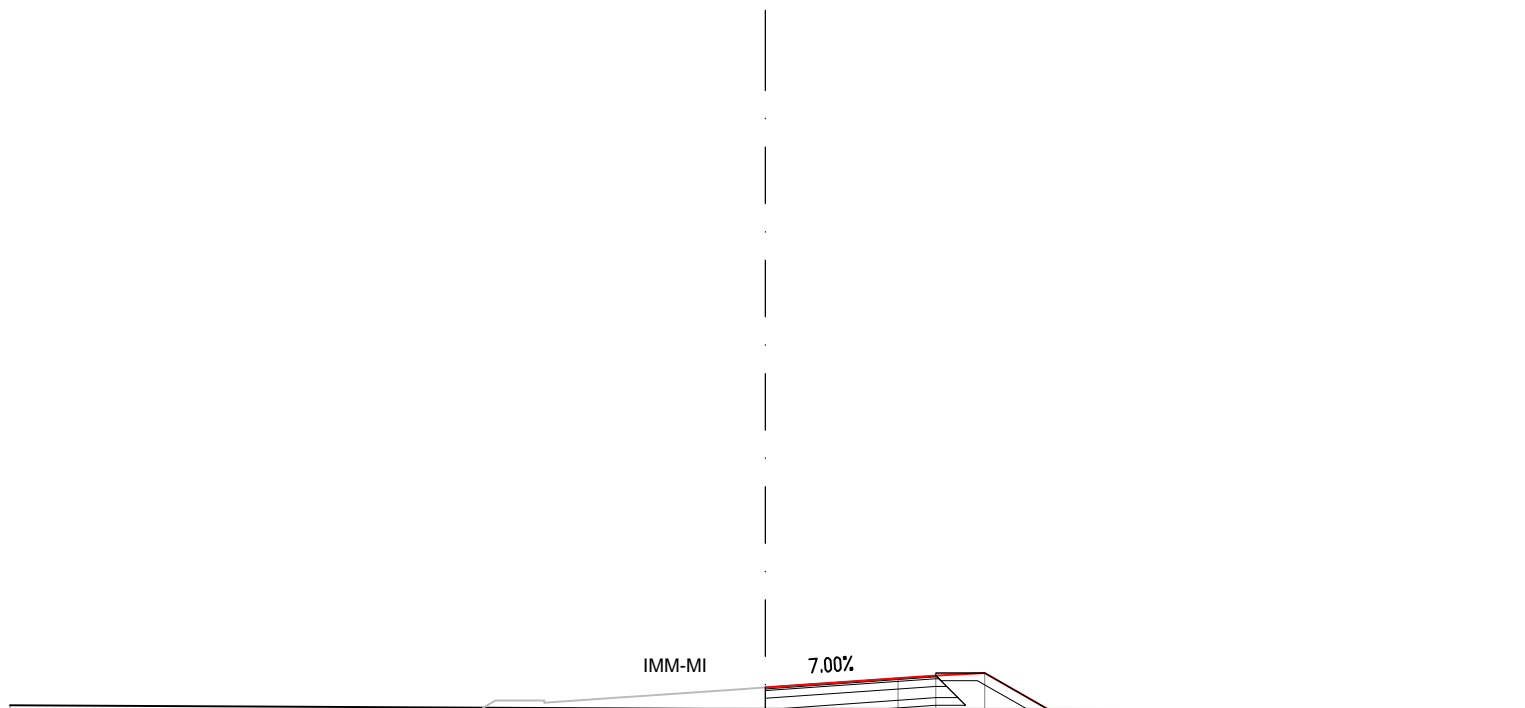


PROGRESSIVE TERRENO	-20.00	-1.65	20.00
PARZIALI TERRENO	18.35	21.65	
QUOTE TERRENO	36.33	36.23	36.22
PROGRESSIVE PROGETTO		0.00	3.51, 4.51, 5.81, 7.47
PARZIALI PROGETTO		3.51	1.00, 1.30, 1.66
QUOTE PROGETTO		36.81	37.05, 37.12, 37.18, 36.23

SEZIONE DIV_TA-16

PROGRESSIVA 172.74

- RILEVATO
- A1 0.77 mq.
- STERRO
- B1 0.77 mq.
- USURA
- a1 4.57 ml.
- BINDER
- b1 4.62 ml.
- BASE
- c1 4.88 ml.
- FONDAZIONE LEGATA
- d1 5.22 ml.
- FONDAZIONE NON LEGATA
- e1 5.38 ml.
- VEGETALE
- f1 3.53 ml.
- IDROSEMINA
- g1 2.99 ml.
- SCOTICO
- l1 1.45 ml.

13
200
200

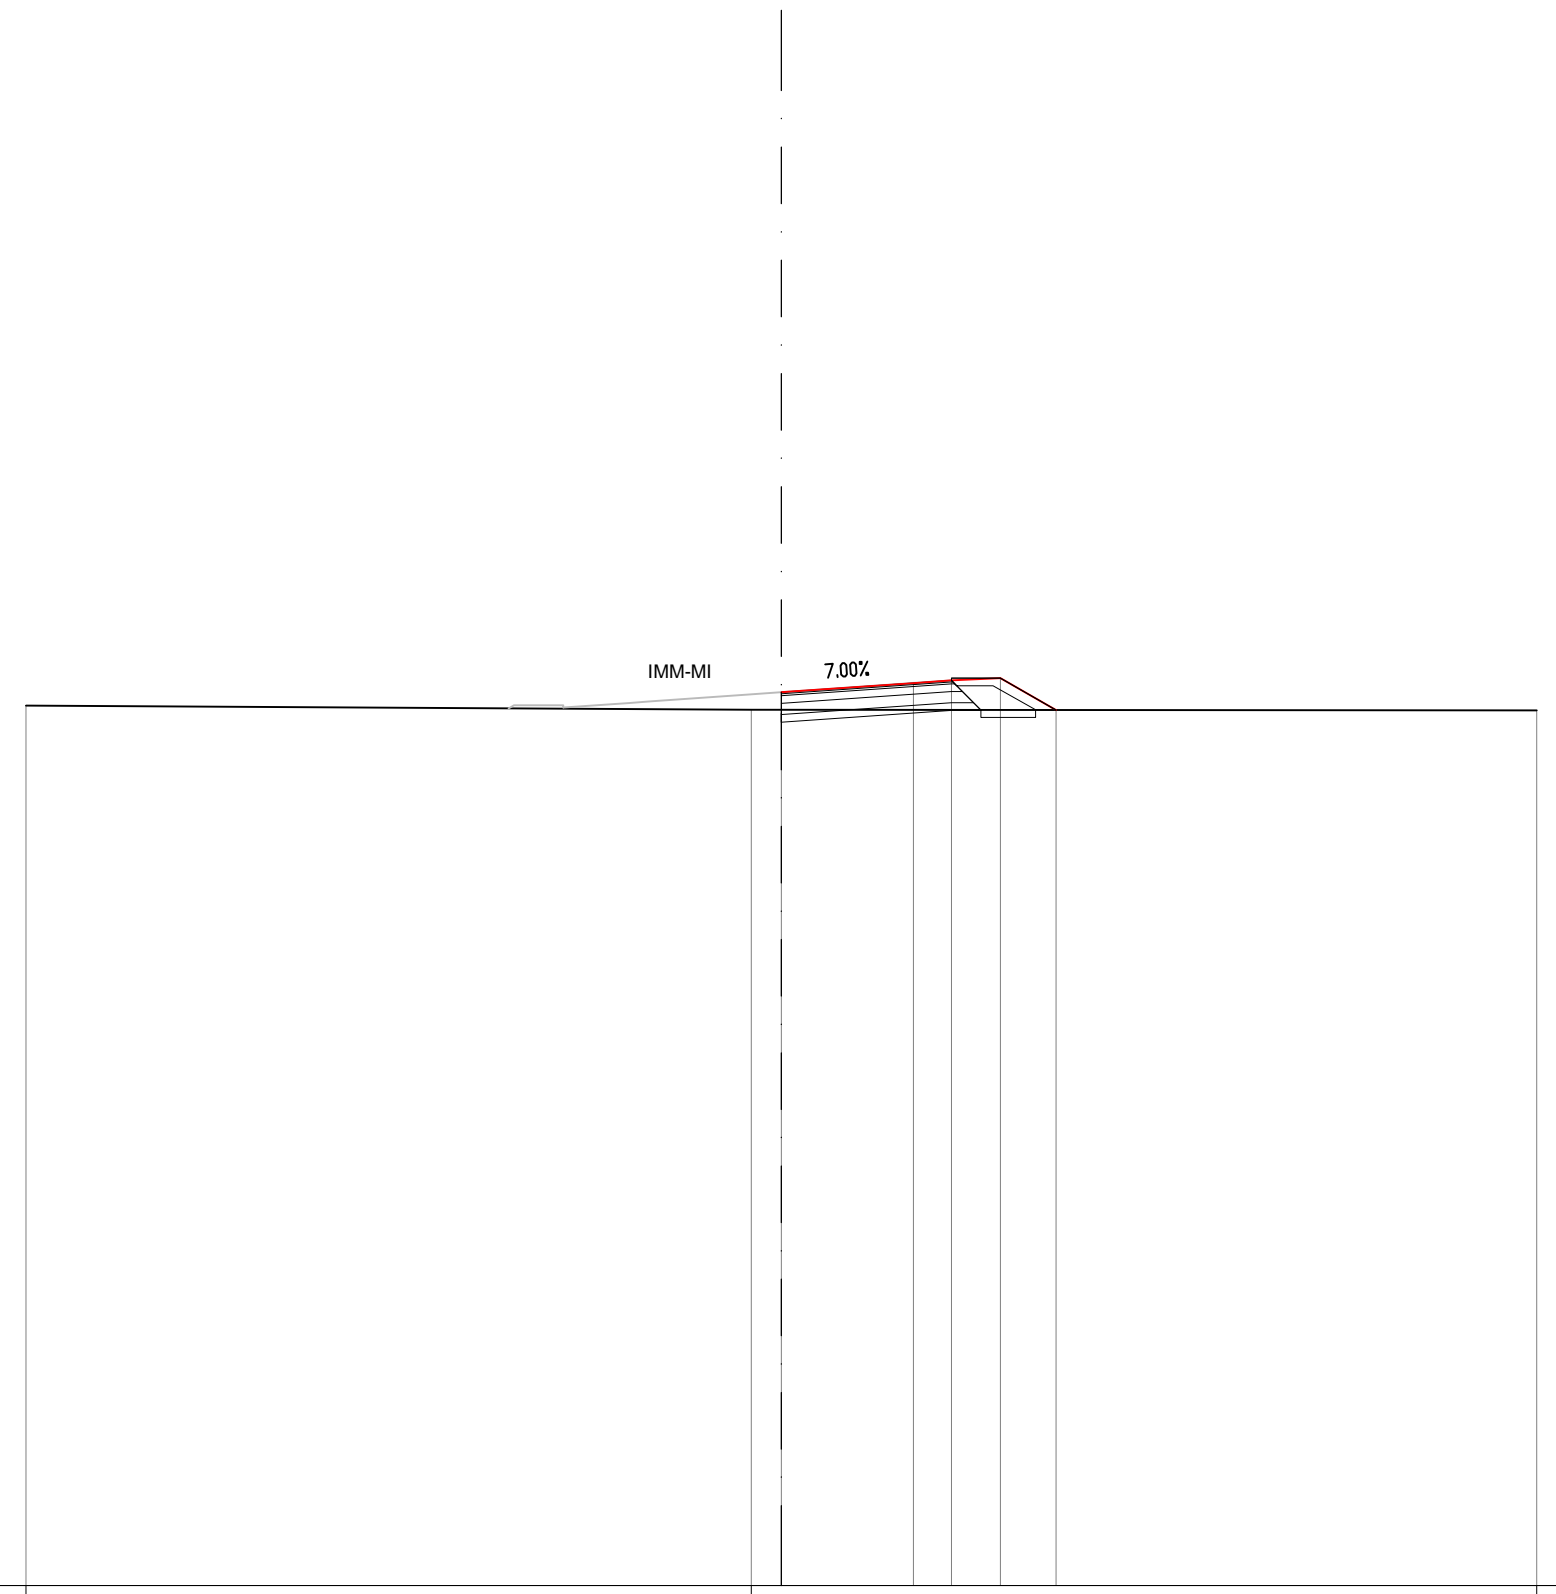

PROGRESSIVE TERRENO	-20.00	-0.79	20.00
PARZIALI TERRENO	19.21	20.79	
QUOTE TERRENO	36.32	36.21	36.20
PROGRESSIVE PROGETTO		0.00	3.50 4.50 5.80 7.27
PARZIALI PROGETTO		3.50	1.00 1.30 1.47
QUOTE PROGETTO		36.67	36.92 36.99 37.05 36.21