


SEZIONE IMM_TA-1

PROGRESSIVA 0.00

- STERRO
- B1 28.42 mq.
- USURA
- a1 4.56 ml.
- BINDER
- b1 4.61 ml.
- BASE
- c1 4.87 ml.
- FONDAZIONE LEGATA
- d1 5.21 ml.
- FONDAZIONE NON LEGATA
- e1 5.37 ml.
- VEGETALE
- f1 1.30 ml.
- IDROSEMINA
- g1 1.30 ml.

14
200
200

PROGRESSIVE TERRENO		-20.00		-4.84	-0.05		12.20	16.89	18.89	21.00
PARZIALI TERRENO			15.16		4.79		12.25	4.69	2.00	2.11
QUOTE TERRENO		35.90		35.86	37.20		40.17	41.25	41.73	41.74
PROGRESSIVE PROGETTO					0.00					
PARZIALI PROGETTO						3.50				
QUOTE PROGETTO					33.78		33.70	33.67	33.73	

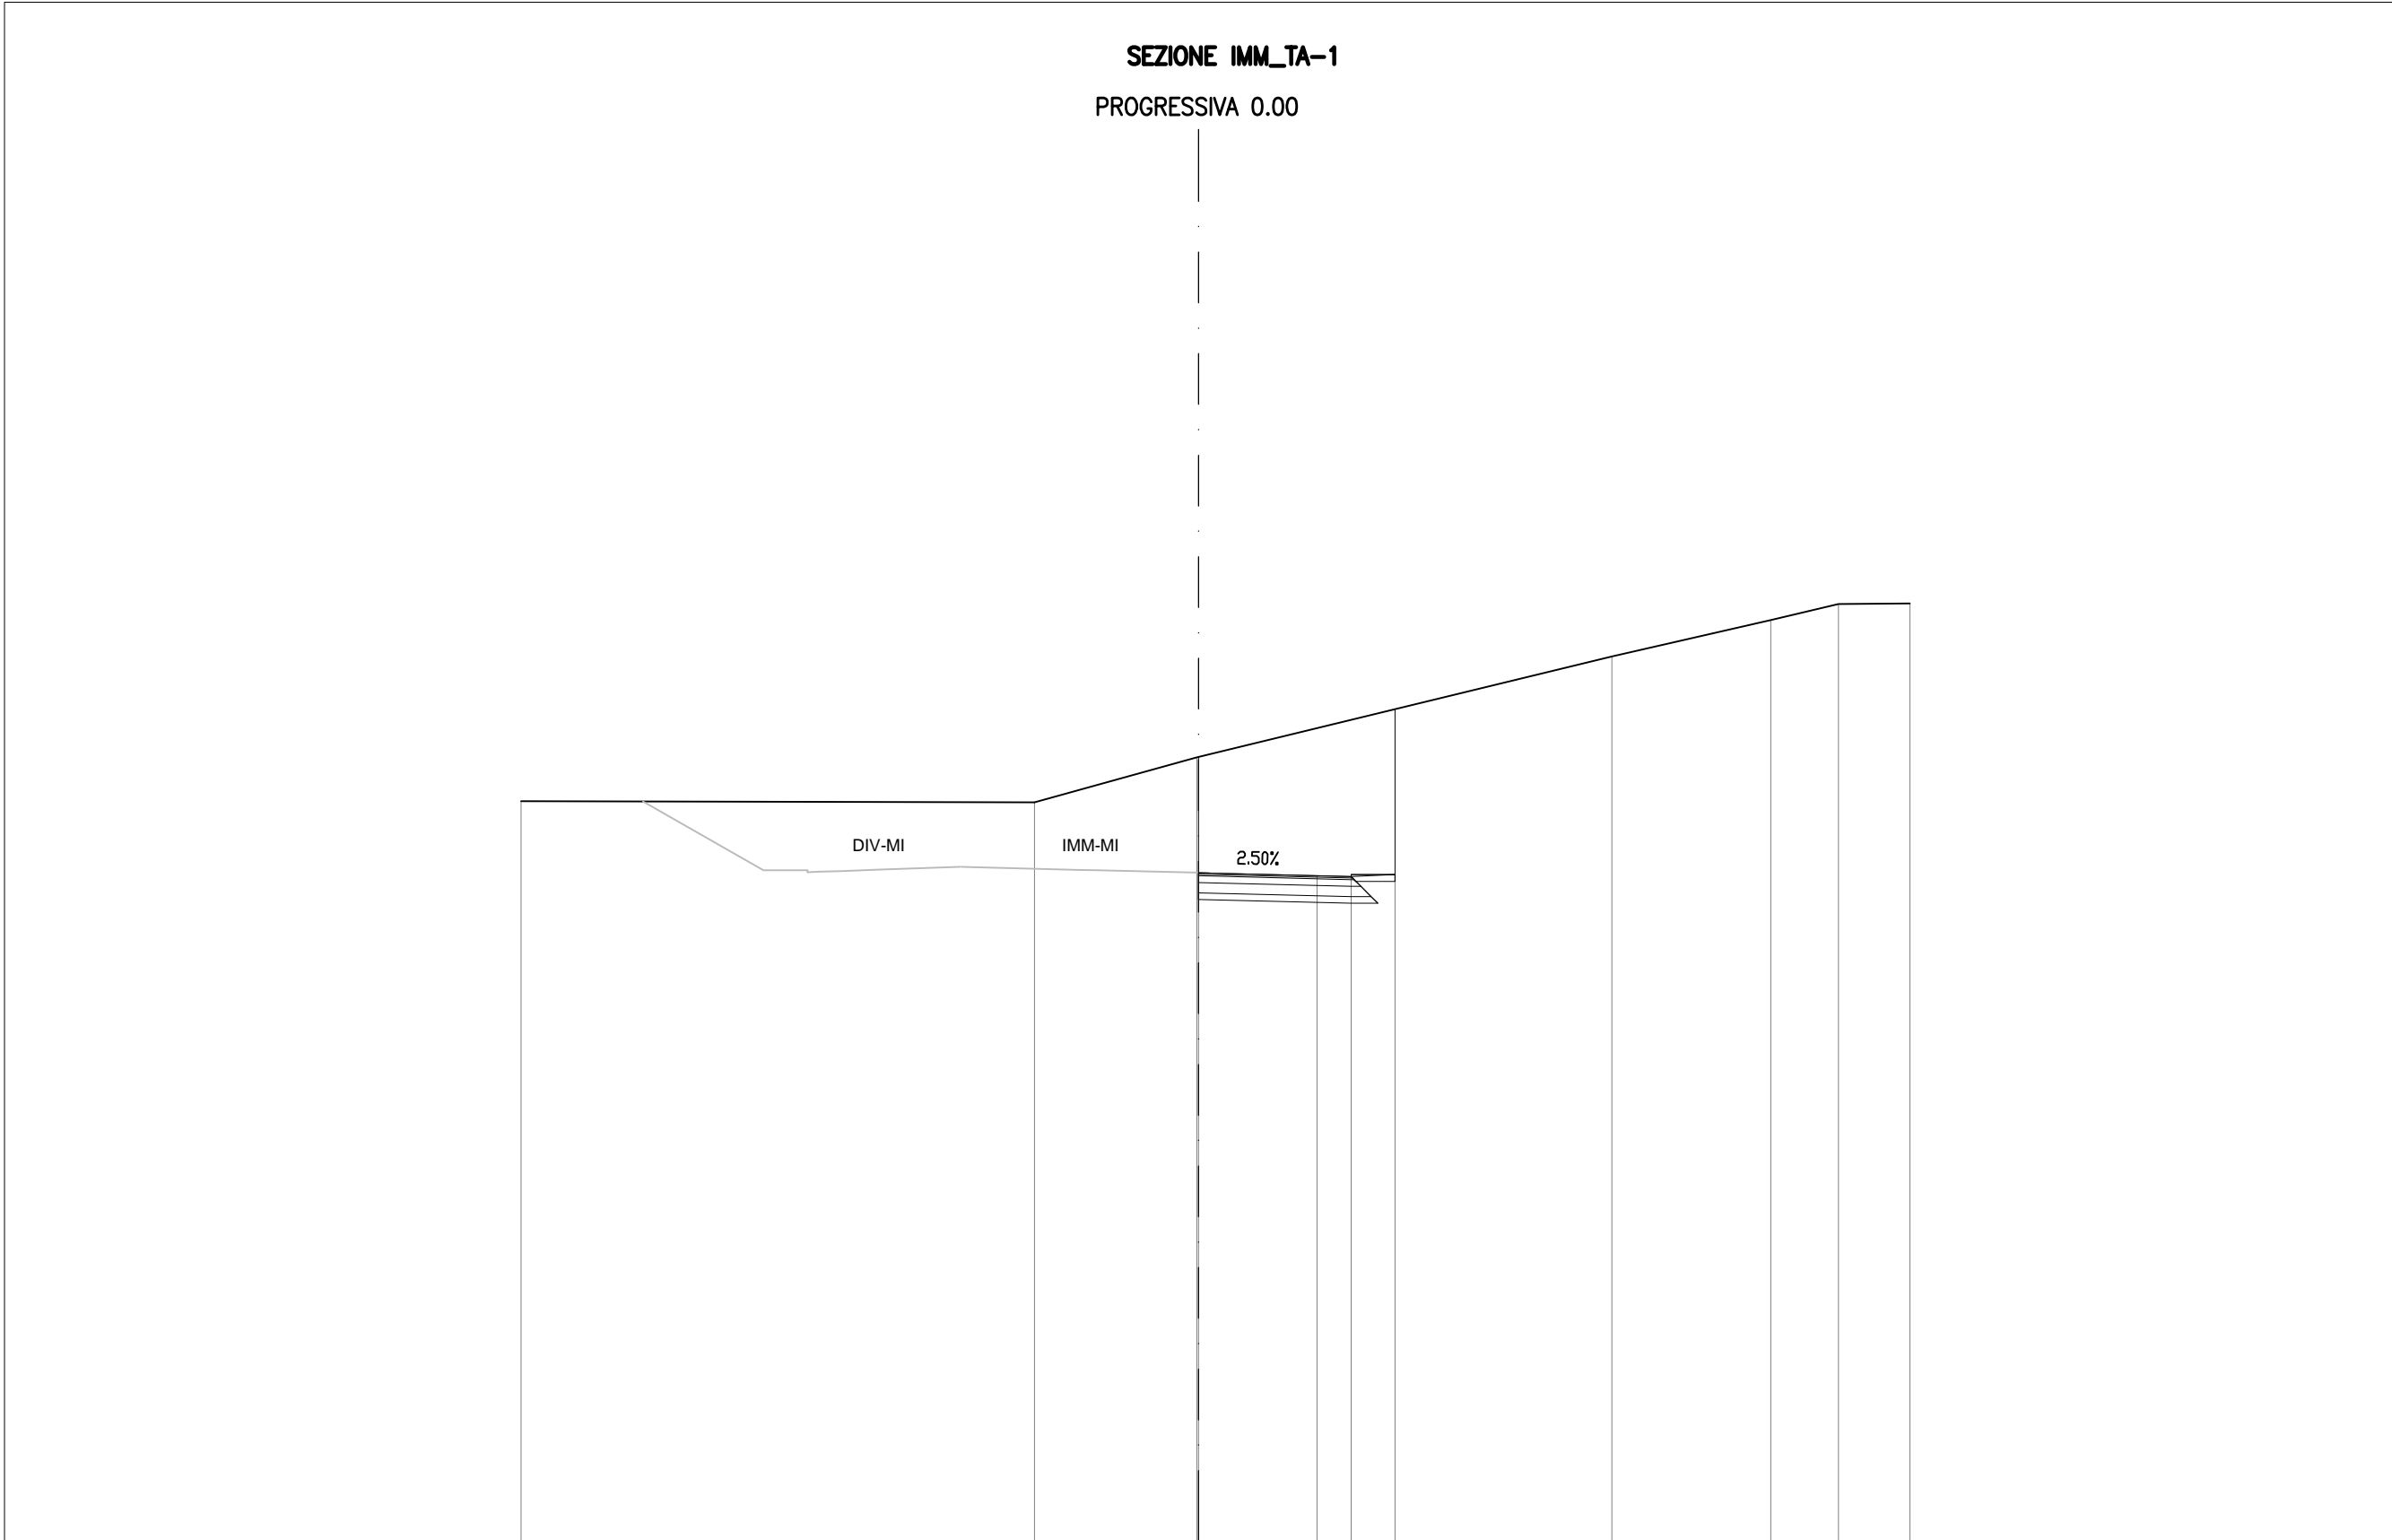


SEZIONE IMM_TA-2

PROGRESSIVA 20.00

- STERRO 18.11 mq.
- B1
- USURA
- a1 4.74 ml.
- BINDER
- b1 4.79 ml.
- BASE
- c1 5.05 ml.
- FONDAZIONE LEGATA
- d1 5.39 ml.
- FONDAZIONE NON LEGATA
- e1 5.55 ml.
- VEGETALE
- f1 5.24 ml.
- IDROSEMINA
- g1 4.84 ml.

12
200
200

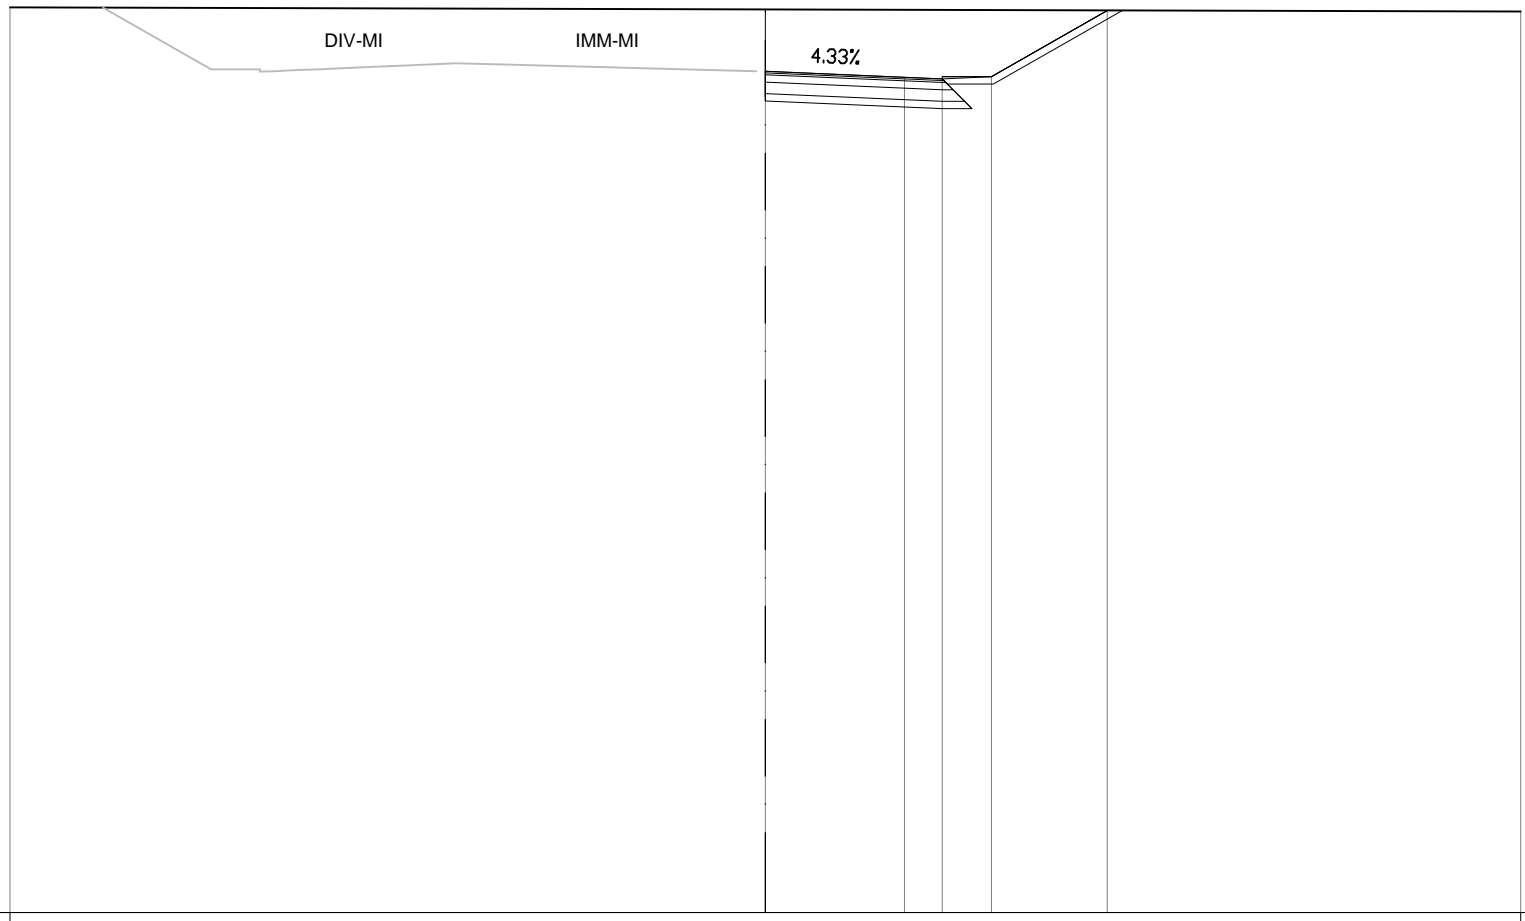


PROGRESSIVE TERRENO	-20.00								20.00
PARZIALI TERRENO				40.00					
QUOTE TERRENO	35.99								35.88
PROGRESSIVE PROGETTO			0.00		3.68	4.68	5.98		9.05
PARZIALI PROGETTO			3.68		1.00	1.30		3.07	
QUOTE PROGETTO			34.30		34.14	34.09	34.15		35.91

SEZIONE IMM_TA-3

PROGRESSIVA 40.00

- STERRO 16.53 mq.
- B1 USURA 5.45 ml.
- BINDER b1 5.50 ml.
- BASE c1 5.76 ml.
- FONDAZIONE LEGATA d1 6.10 ml.
- FONDAZIONE NON LEGATA e1 6.26 ml.
- VEGETALE f1 4.62 ml.
- IDROSEMINA g1 4.23 ml.

12
200
200

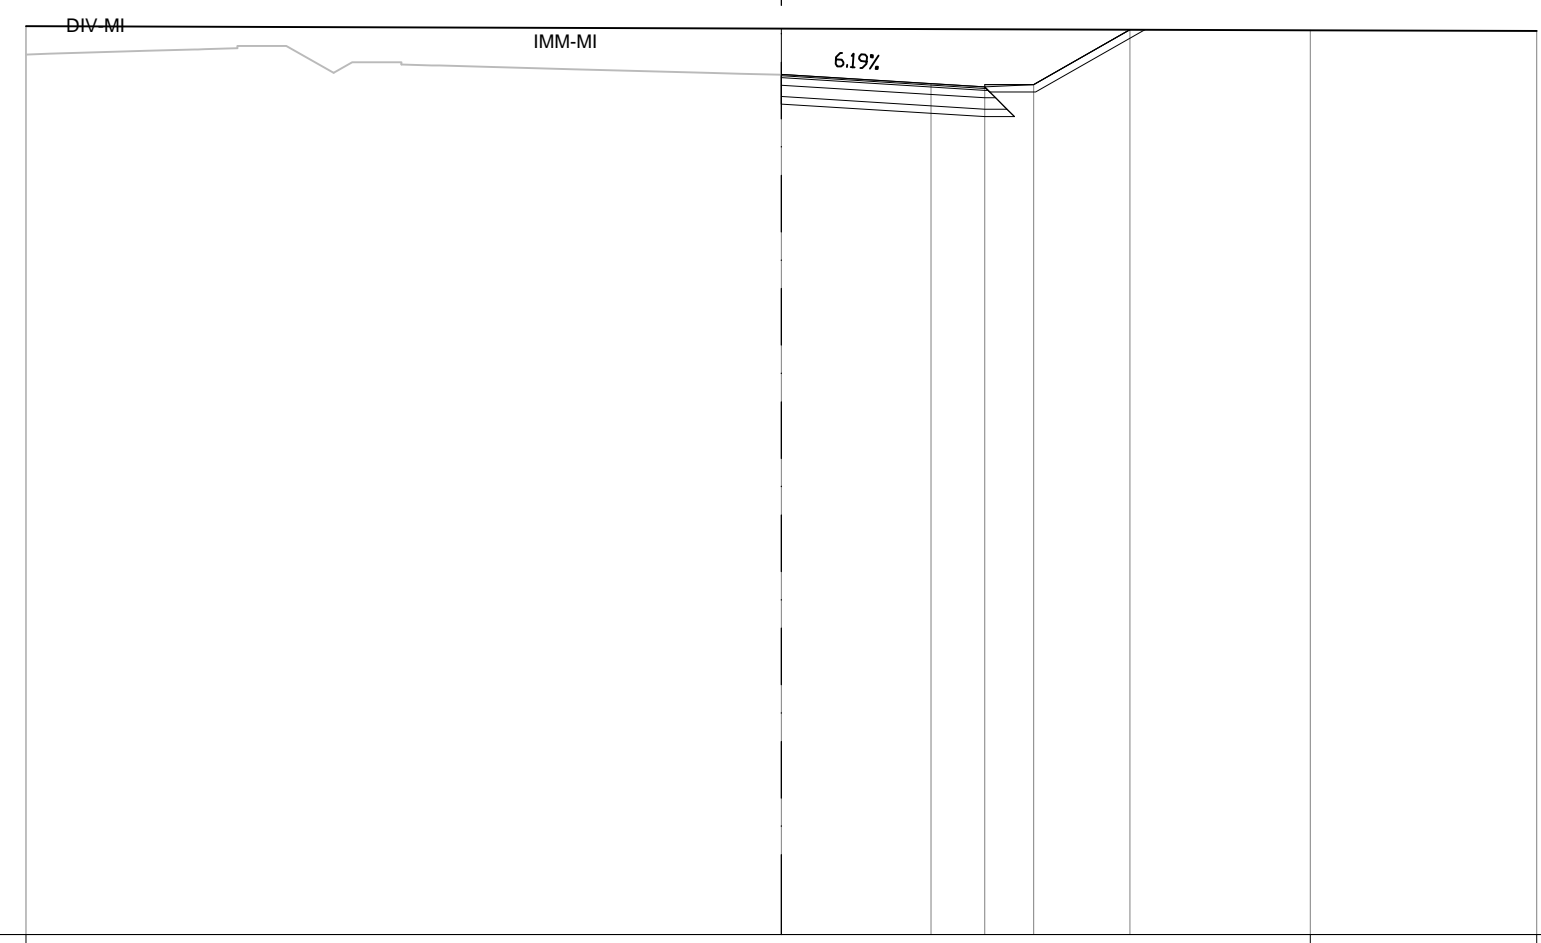


PROGRESSIVE TERRENO	-20.00					14.00	20.00
PARZIALI TERRENO		34.00				6.00	
QUOTE TERRENO	36.07					35.97	35.95
PROGRESSIVE PROGETTO			0.00	3.96	5.38	6.68	9.23
PARZIALI PROGETTO			3.96	1.42	1.30	2.55	
QUOTE PROGETTO			34.80	34.55	34.47	34.53	35.98

SEZIONE IMM_TA-4
 PROGRESSIVA 48.75

- STERRO 17.05 mq.
- B1
- USURA
- a1 5.88 ml.
- BINDER
- b1 5.93 ml.
- BASE
- c1 6.19 ml.
- FONDAZIONE LEGATA
- d1 6.53 ml.
- FONDAZIONE NON LEGATA
- e1 6.69 ml.
- VEGETALE
- f1 4.58 ml.
- IDROSEMINA
- g1 4.18 ml.

12
 200
 200

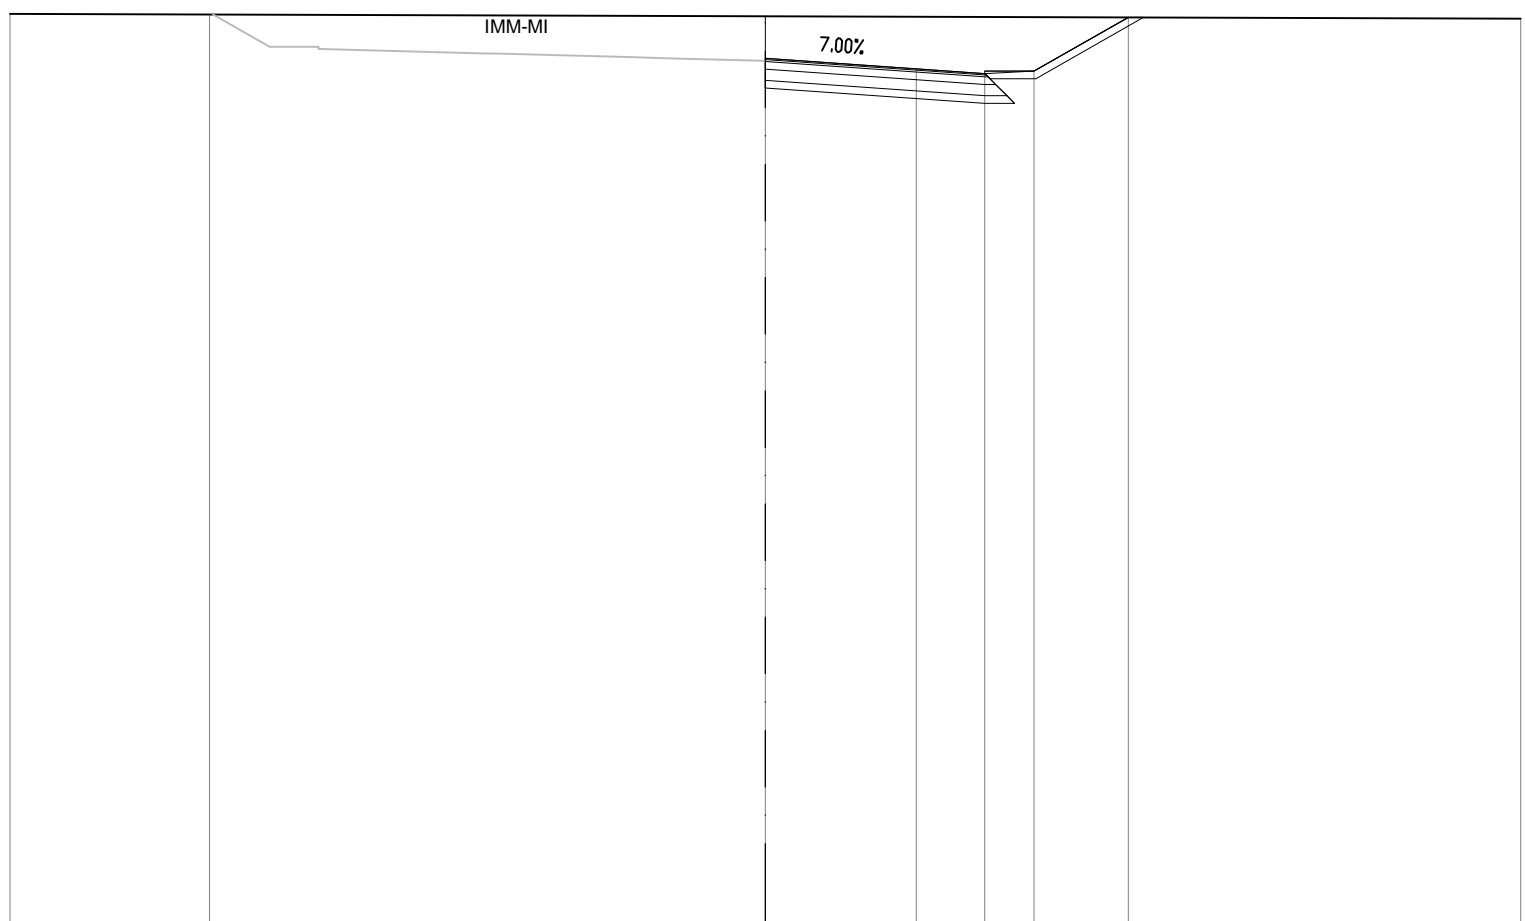


PROGRESSIVE TERRENO	-20.00	-14.72							20.00
PARZIALI TERRENO		5.28				34.72			
QUOTE TERRENO	36.11	36.09							35.99
PROGRESSIVE PROGETTO					0.00	4.00	5.81	7.11	9.61
PARZIALI PROGETTO					4.00	1.81	1.30	2.50	
QUOTE PROGETTO					34.94	34.66	34.53	34.59	36.02

STERRO	
B1	20.89 mq.
USURA	
a1	7.34 ml.
BINDER	
b1	7.44 ml.
BASE	
c1	7.96 ml.
FONDAZIONE LEGATA	
d1	8.64 ml.
FONDAZIONE NON LEGATA	
e1	8.96 ml.
VEGETALE	
f1	4.18 ml.
f2	2.90 ml.
Totale:	7.08 ml.
IDROSEMINA	
g1	3.79 ml.
g2	2.90 ml.
Totale:	6.69 ml.

SEZIONE IMM_TA-5
PROGRESSIVA 60.00

12
 200
 200

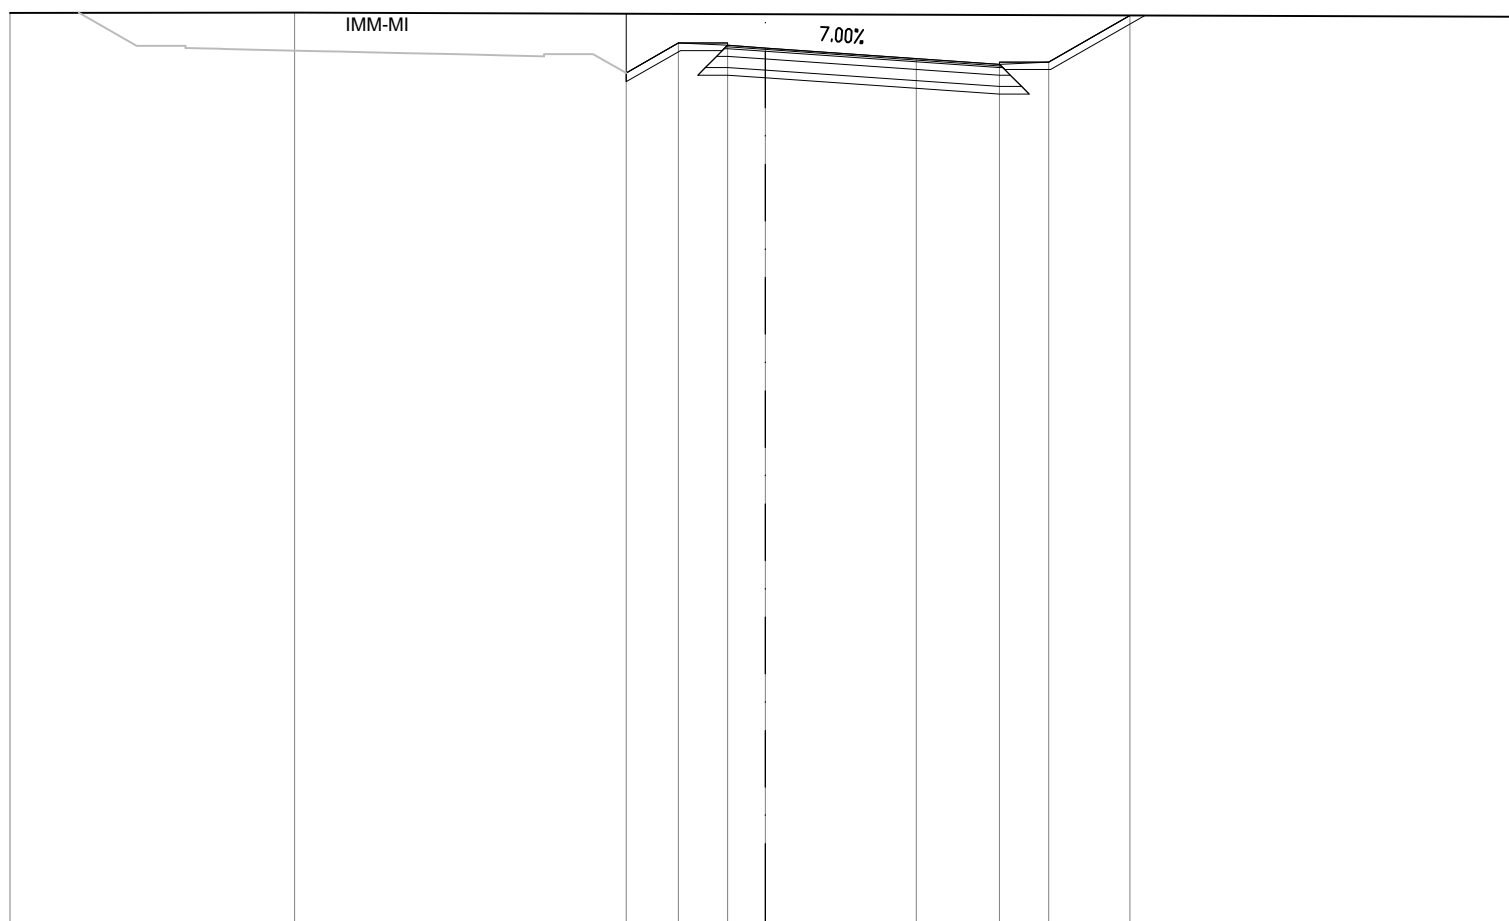


PROGRESSIVE TERRENO	-20.00	-12.46										20.00	
PARZIALI TERRENO		7.54					32.46						
QUOTE TERRENO	36.14	36.14										36.03	
PROGRESSIVE PROGETTO					-3.69	-2.30	-1.00	0.00		4.00	6.20	7.50	9.66
PARZIALI PROGETTO					1.39	1.30	1.00	4.00	2.20	1.30	2.16		
QUOTE PROGETTO					34.54	35.34	35.28	35.21		34.93	34.77	34.83	36.07

SEZIONE IMM_TA-6
 PROGRESSIVA 72.03

STERRO	
B1	15.30 mq.
USURA	
a1	7.52 ml.
BINDER	
b1	7.62 ml.
BASE	
c1	8.14 ml.
FONDAZIONE LEGATA	
d1	8.82 ml.
FONDAZIONE NON LEGATA	
e1	9.14 ml.
VEGETALE	
f1	3.48 ml.
f2	2.48 ml.
Totale:	5.96 ml.
IDROSEMINA	
g1	3.08 ml.
g2	2.08 ml.
Totale:	5.16 ml.

12
 200
 200

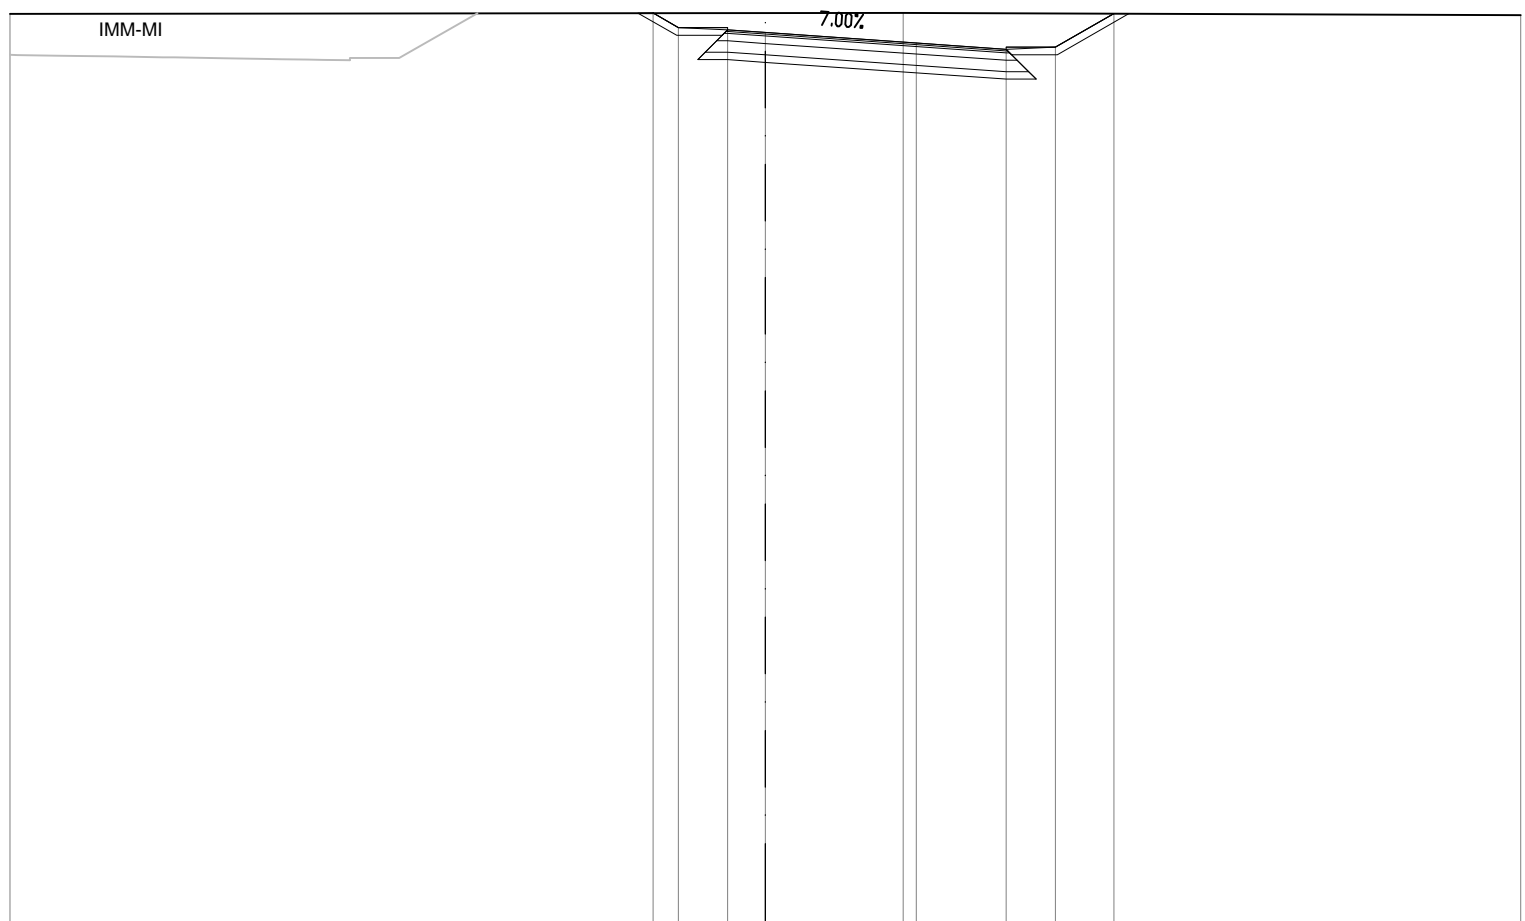

PROGRESSIVE TERRENO		-20.00		3.65		20.00					
PARZIALI TERRENO			23.65		16.35						
QUOTE TERRENO		36.11		36.14		36.07					
PROGRESSIVE PROGETTO				-2.97	-2.30	-1.00	0.00	4.00	6.38	7.68	9.23
PARZIALI PROGETTO				0.67	1.30	1.00	4.00	2.38	1.30	1.55	
QUOTE PROGETTO				36.13	35.74	35.68	35.61	35.33	35.17	35.23	36.11

SEZIONE IMM_TA-7

PROGRESSIVA 80.00

- STERRO B1 10.72 mq.
- USURA a1 7.34 ml.
- BINDER b1 7.44 ml.
- BASE c1 7.96 ml.
- FONDAZIONE LEGATA d1 8.64 ml.
- FONDAZIONE NON LEGATA e1 8.96 ml.
- VEGETALE f1 2.82 ml.
- f2 1.75 ml.
- Totale: 4.57 ml.
- IDROSEMINA g1 2.42 ml.
- g2 1.36 ml.
- Totale: 3.78 ml.




12
200
200

PROGRESSIVE TERRENO		-20.00		-6.39		-0.91		11.59		20.00	
PARZIALI TERRENO			13.61		5.48		12.50		8.41		
QUOTE TERRENO		36.05		36.08		36.12		36.13		36.10	
PROGRESSIVE PROGETTO					-2.35	-1.00	0.00	4.00	6.21	7.51	8.48
PARZIALI PROGETTO					1.35	1.00	4.00	2.21	1.30	0.97	
QUOTE PROGETTO					36.11	36.02	35.95	35.67	35.52	35.58	36.13

SEZIONE IMM_TA-8

PROGRESSIVA 95.31

RILEVATO	
A1	0.78 mq.
A2	0.15 mq.
Totale:	0.93 mq.
STERRO	
B1	1.96 mq.
USURA	
a1	6.88 ml.
BINDER	
b1	6.98 ml.
BASE	
c1	7.50 ml.
FONDAZIONE LEGATA	
d1	8.18 ml.
FONDAZIONE NON LEGATA	
e1	8.50 ml.
VEGETALE	
f1	2.53 ml.
f2	3.59 ml.
Totale:	6.12 ml.
IDROSEMINA	
g1	1.99 ml.
g2	3.04 ml.
Totale:	5.03 ml.
SCOTICO	
l1	1.07 ml.
l2	0.52 ml.
l3	1.47 ml.
Totale:	3.06 ml.

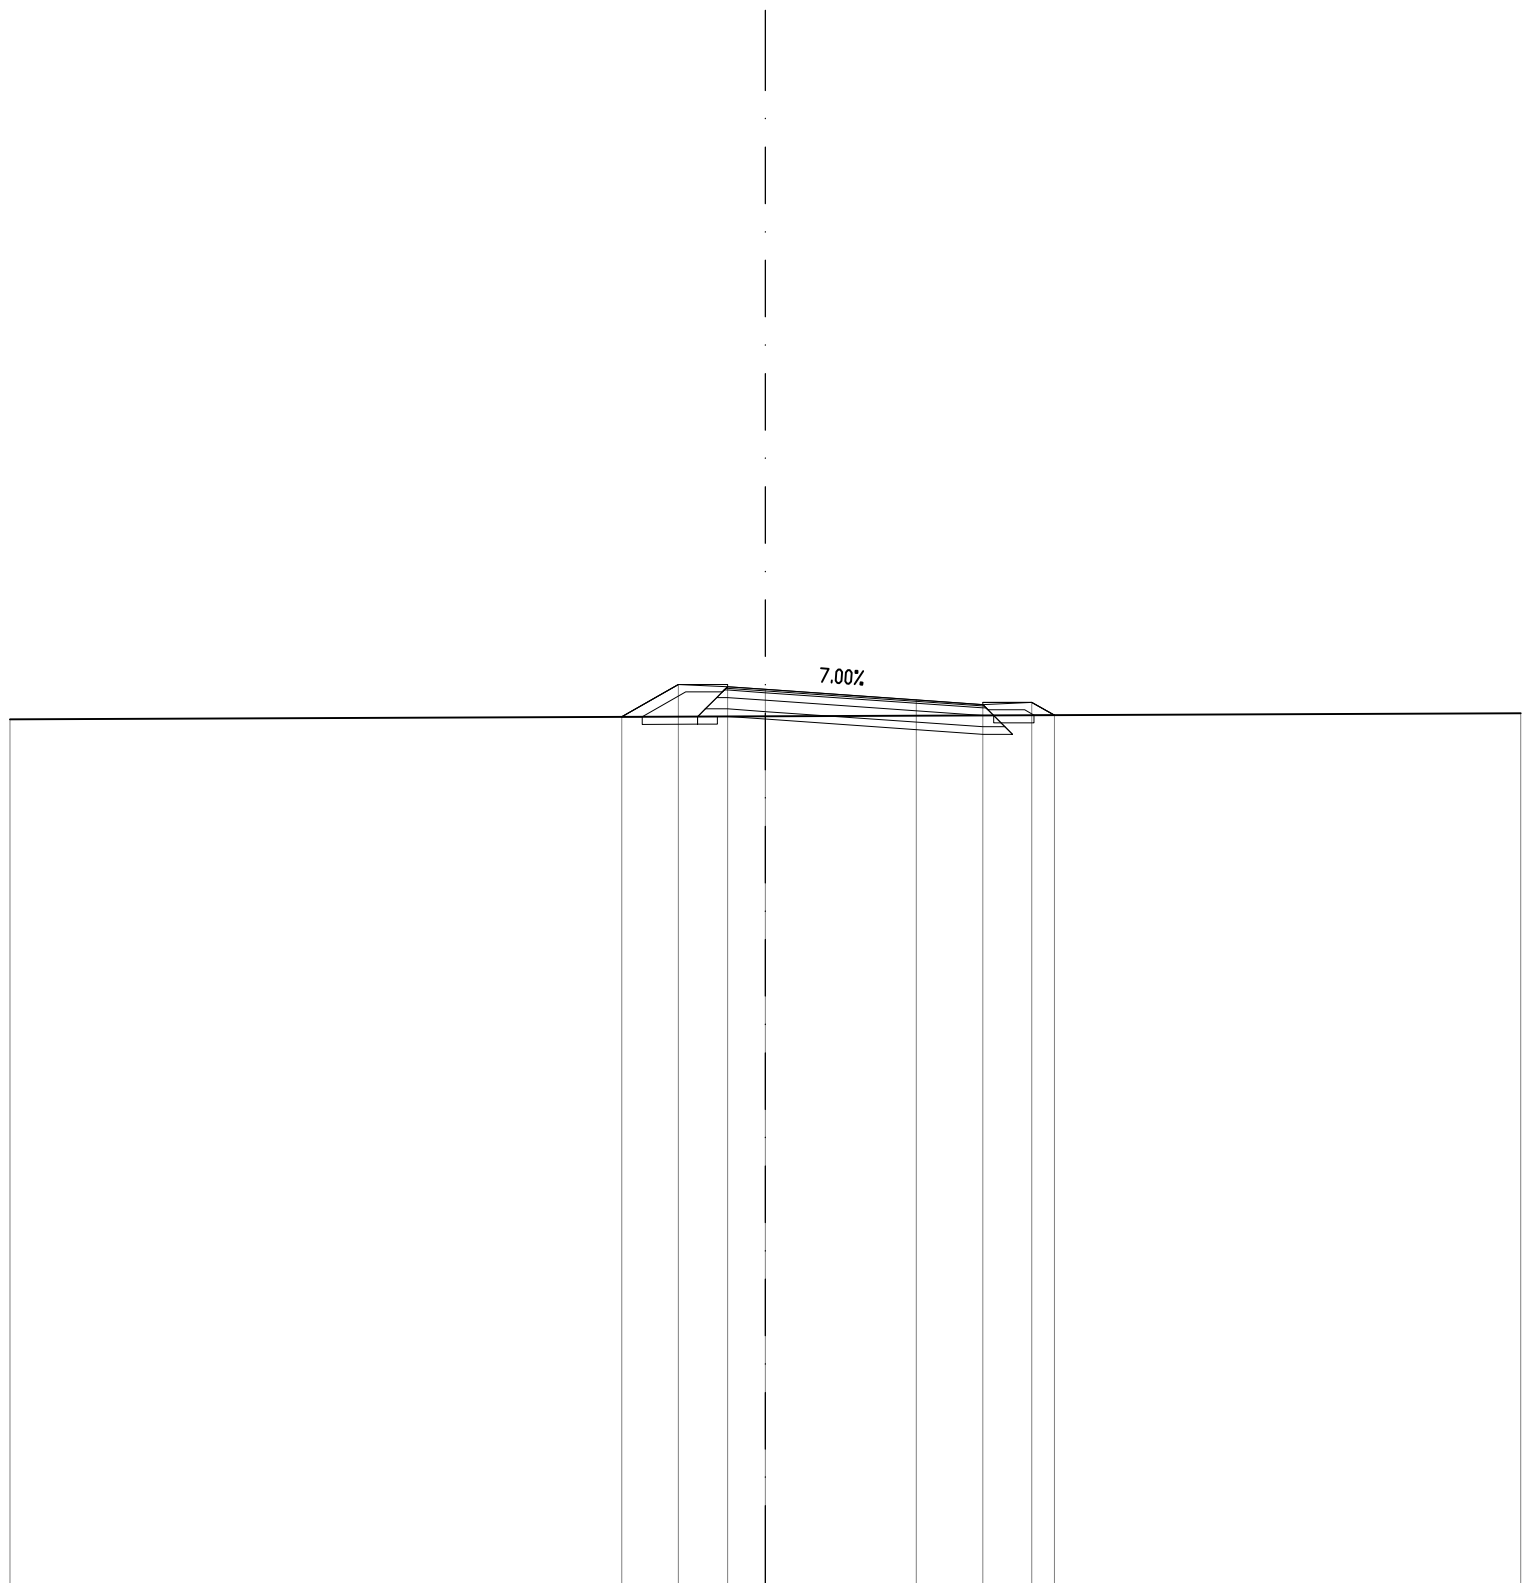


13
200 200

PROGRESSIVE TERRENO	-20.00												20.00
PARZIALI TERRENO					40.00								
QUOTE TERRENO	35.96												36.12
PROGRESSIVE PROGETTO		-3.81	-2.30	-1.00	0.00		4.00	5.75	7.05	7.65			
PARZIALI PROGETTO		1.51	1.30	1.00	4.00	1.75	1.30	0.60					
QUOTE PROGETTO		36.02	36.88	36.82	36.75		36.47	36.35	36.41	36.07			

SEZIONE IMM_TA-9

PROGRESSIVA 100.00

RILEVATO	
A1	1.71 mq.
A2	0.46 mq.
Totale:	2.17 mq.
STERRO	
B1	0.53 mq.
USURA	
a1	6.73 ml.
BINDER	
b1	6.83 ml.
BASE	
c1	7.35 ml.
FONDAZIONE LEGATA	
d1	8.03 ml.
FONDAZIONE NON LEGATA	
e1	8.35 ml.
VEGETALE	
f1	3.06 ml.
f2	4.05 ml.
Totale:	7.11 ml.
IDROSEMINA	
g1	2.52 ml.
g2	3.50 ml.
Totale:	6.02 ml.
SCOTICO	
l1	1.27 ml.
l2	5.92 ml.
Totale:	7.19 ml.

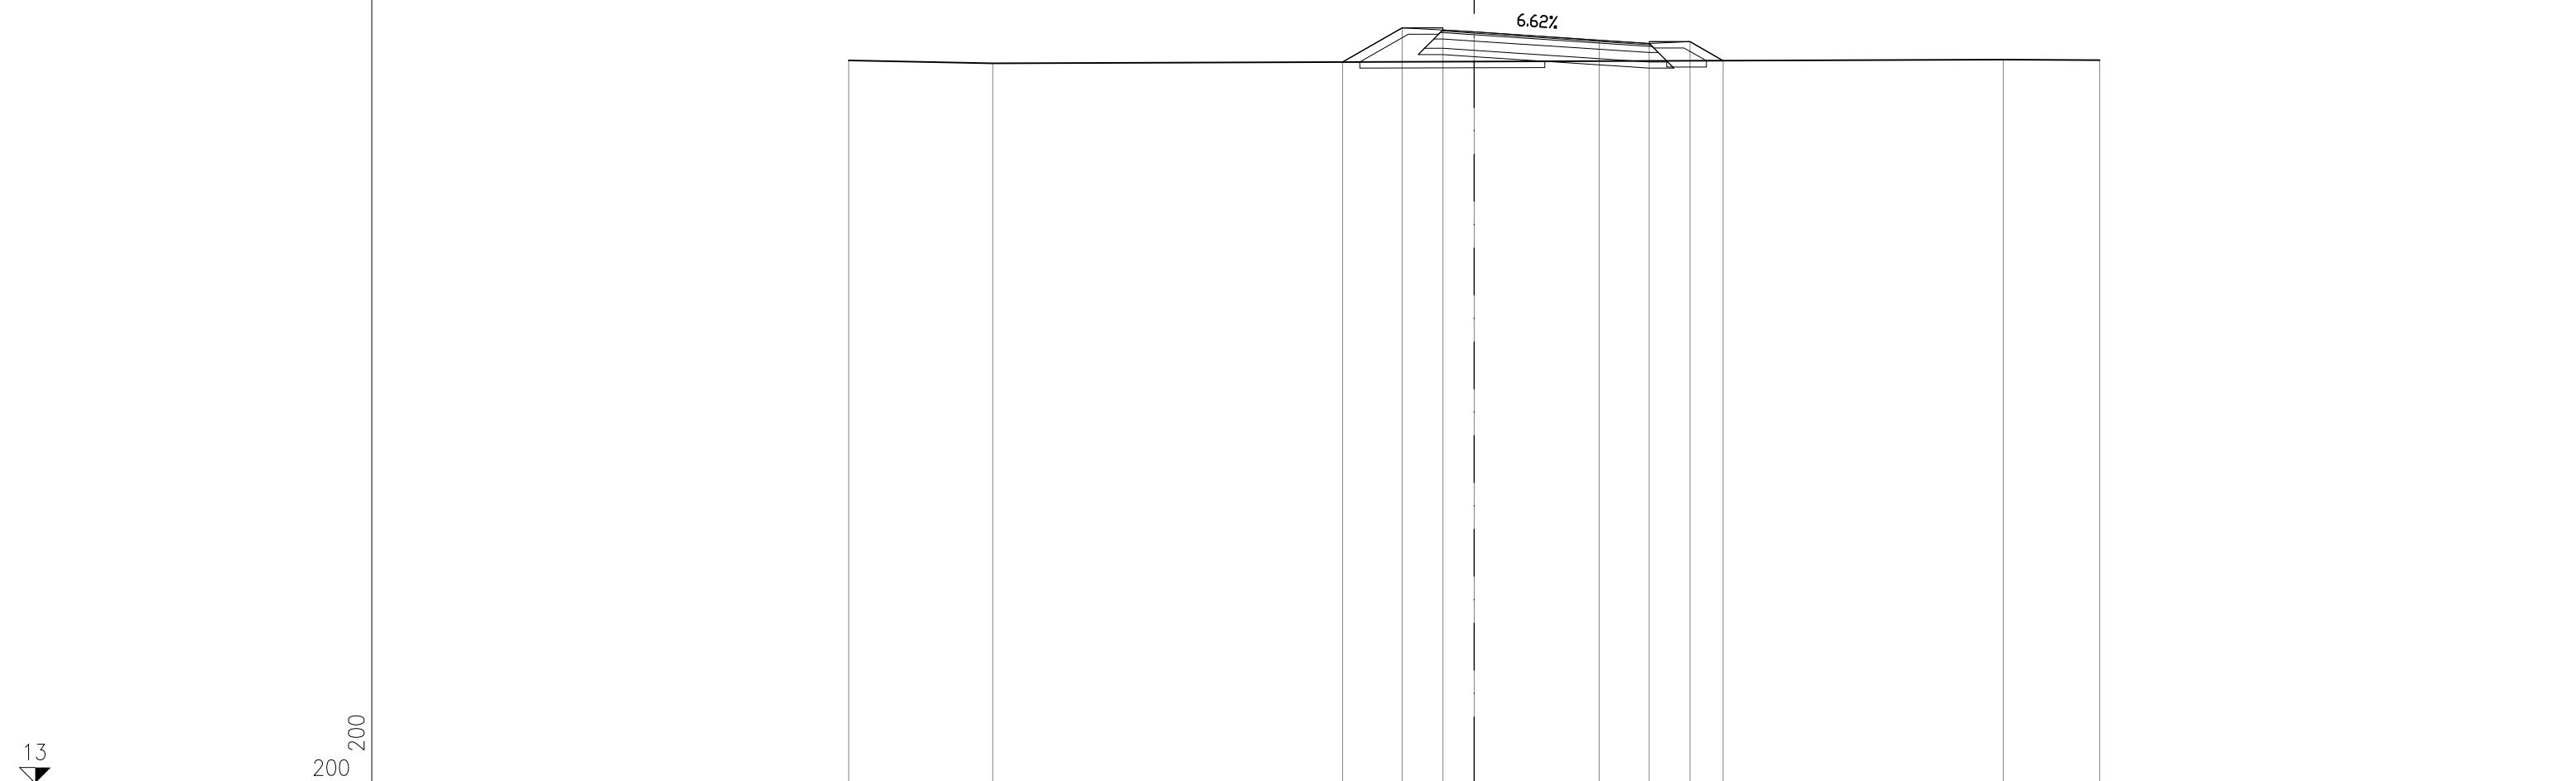


PROGRESSIVE TERRENO		-20.00	-15.40							16.92	20.00	
PARZIALI TERRENO			4.60			32.32				3.08		
QUOTE TERRENO		36.13	36.04							36.15	36.14	
PROGRESSIVE PROGETTO				-4.21	-2.30	-1.00	0.00		4.00	5.60	6.90	7.96
PARZIALI PROGETTO				1.91	1.30	1.00		4.00	1.60	1.30	1.06	
QUOTE PROGETTO				36.07	37.16	37.10	37.04		36.77	36.67	36.73	36.12

SEZIONE IMM_TA-10

PROGRESSIVA 107.53

RILEVATO	
A1	6.51 mq.
USURA	
a1	6.46 ml.
BINDER	
b1	6.56 ml.
BASE	
c1	7.08 ml.
FONDAZIONE LEGATA	
d1	7.76 ml.
FONDAZIONE NON LEGATA	
e1	8.08 ml.
VEGETALE	
f1	4.03 ml.
f2	4.83 ml.
Totale:	8.86 ml.
IDROSEMINA	
g1	3.48 ml.
g2	4.28 ml.
Totale:	7.76 ml.
SCOTICO	
l1	12.31 ml.

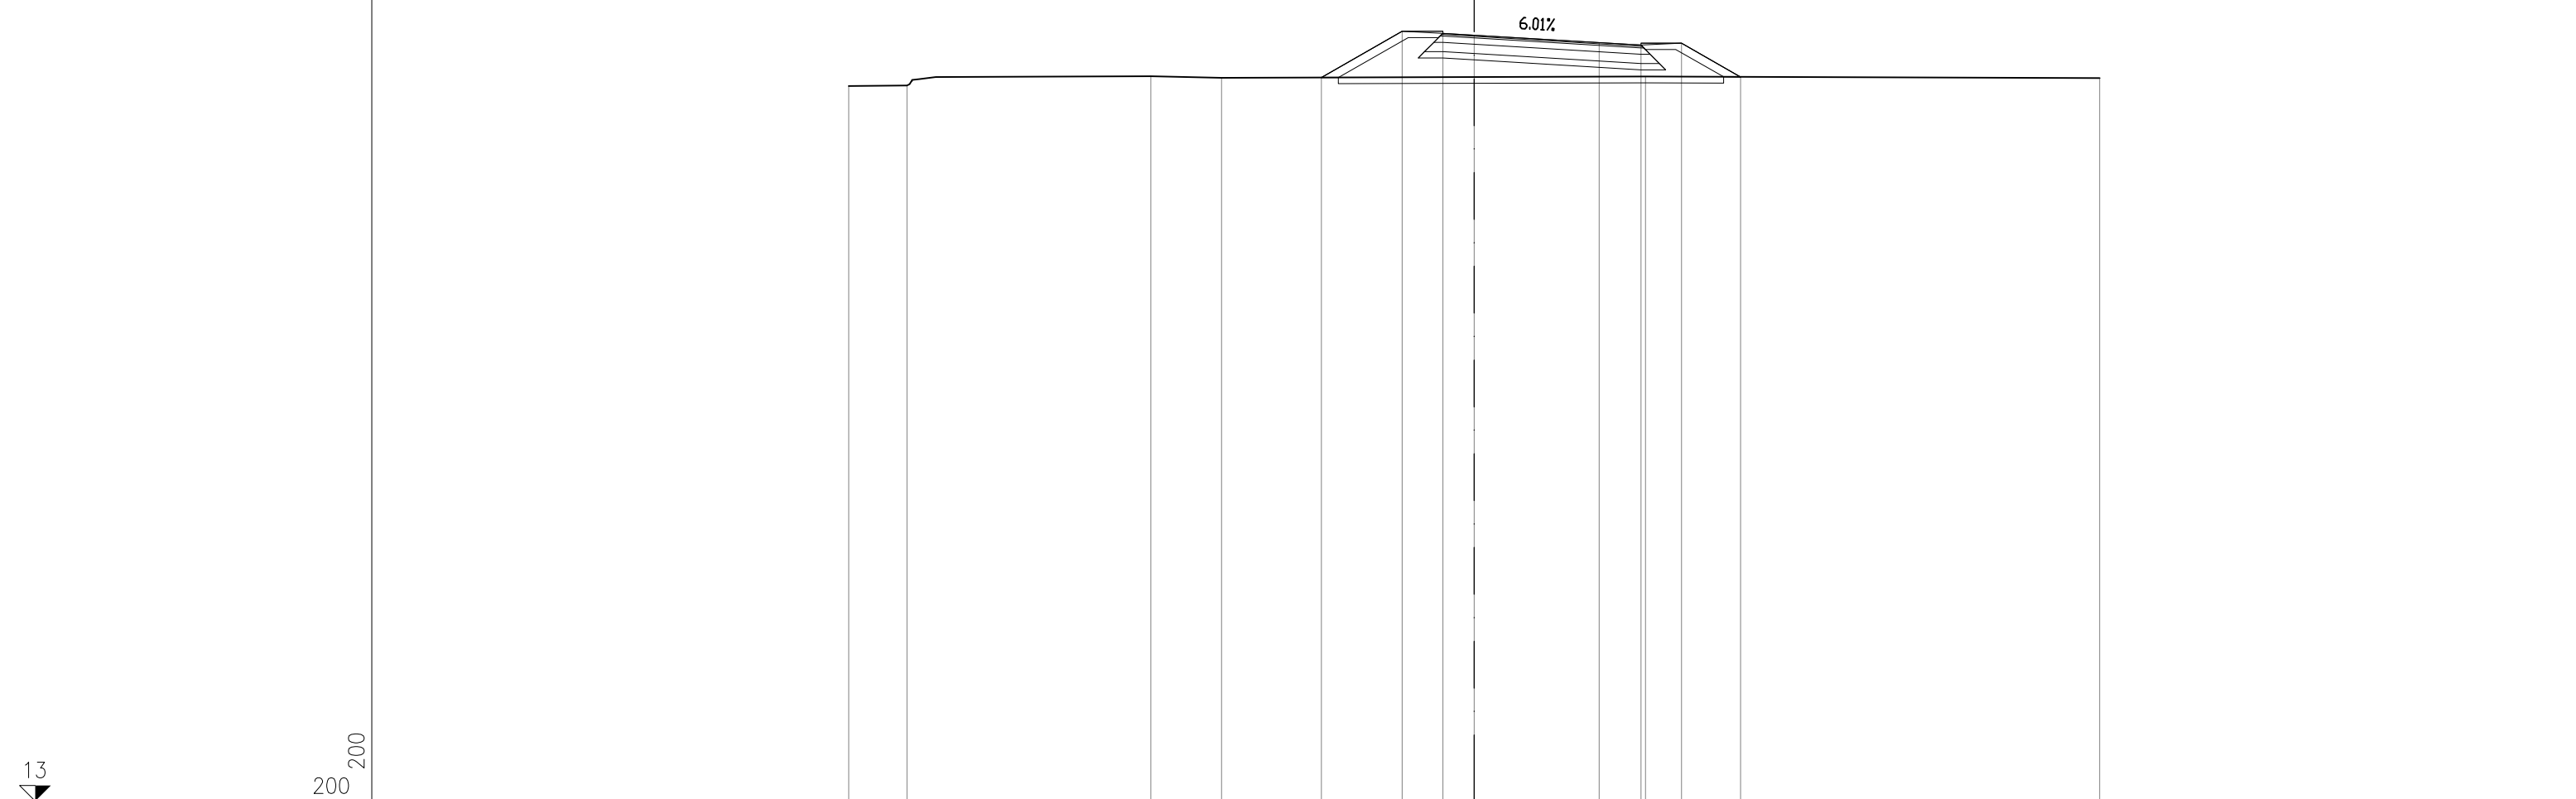


PROGRESSIVE TERRENO		-20.00	-18.13		-10.34	-8.08		5.48		20.00				
PARZIALI TERRENO		1.87		7.79		2.26		13.56		14.52				
QUOTE TERRENO		35.89	35.91		36.20	36.15		36.19		36.14				
PROGRESSIVE PROGETTO							-4.89	-2.30	-1.00	0.00	4.00	5.33	6.63	8.52
PARZIALI PROGETTO							2.59	1.30	1.00	4.00	1.33	1.30	1.89	
QUOTE PROGETTO							36.16	37.64	37.58	37.52	37.28	37.20	37.26	36.18

SEZIONE IMM_TA-11

PROGRESSIVA 120.00

- RILEVATO 16.66 mq.
- A1 USURA 6.15 ml.
- BINDER 6.25 ml.
- BASE 6.77 ml.
- c1 FONDAZIONE LEGATA 7.45 ml.
- d1 FONDAZIONE NON LEGATA 7.77 ml.
- e1 VEGETALE 5.63 ml.
- f1 6.30 ml.
- f2 11.93 ml.
- Totale: IDROSEMINA 10.84 ml.
- g1 5.08 ml.
- g2 5.76 ml.
- Totale: SCOTICO 14.69 ml.
- l1

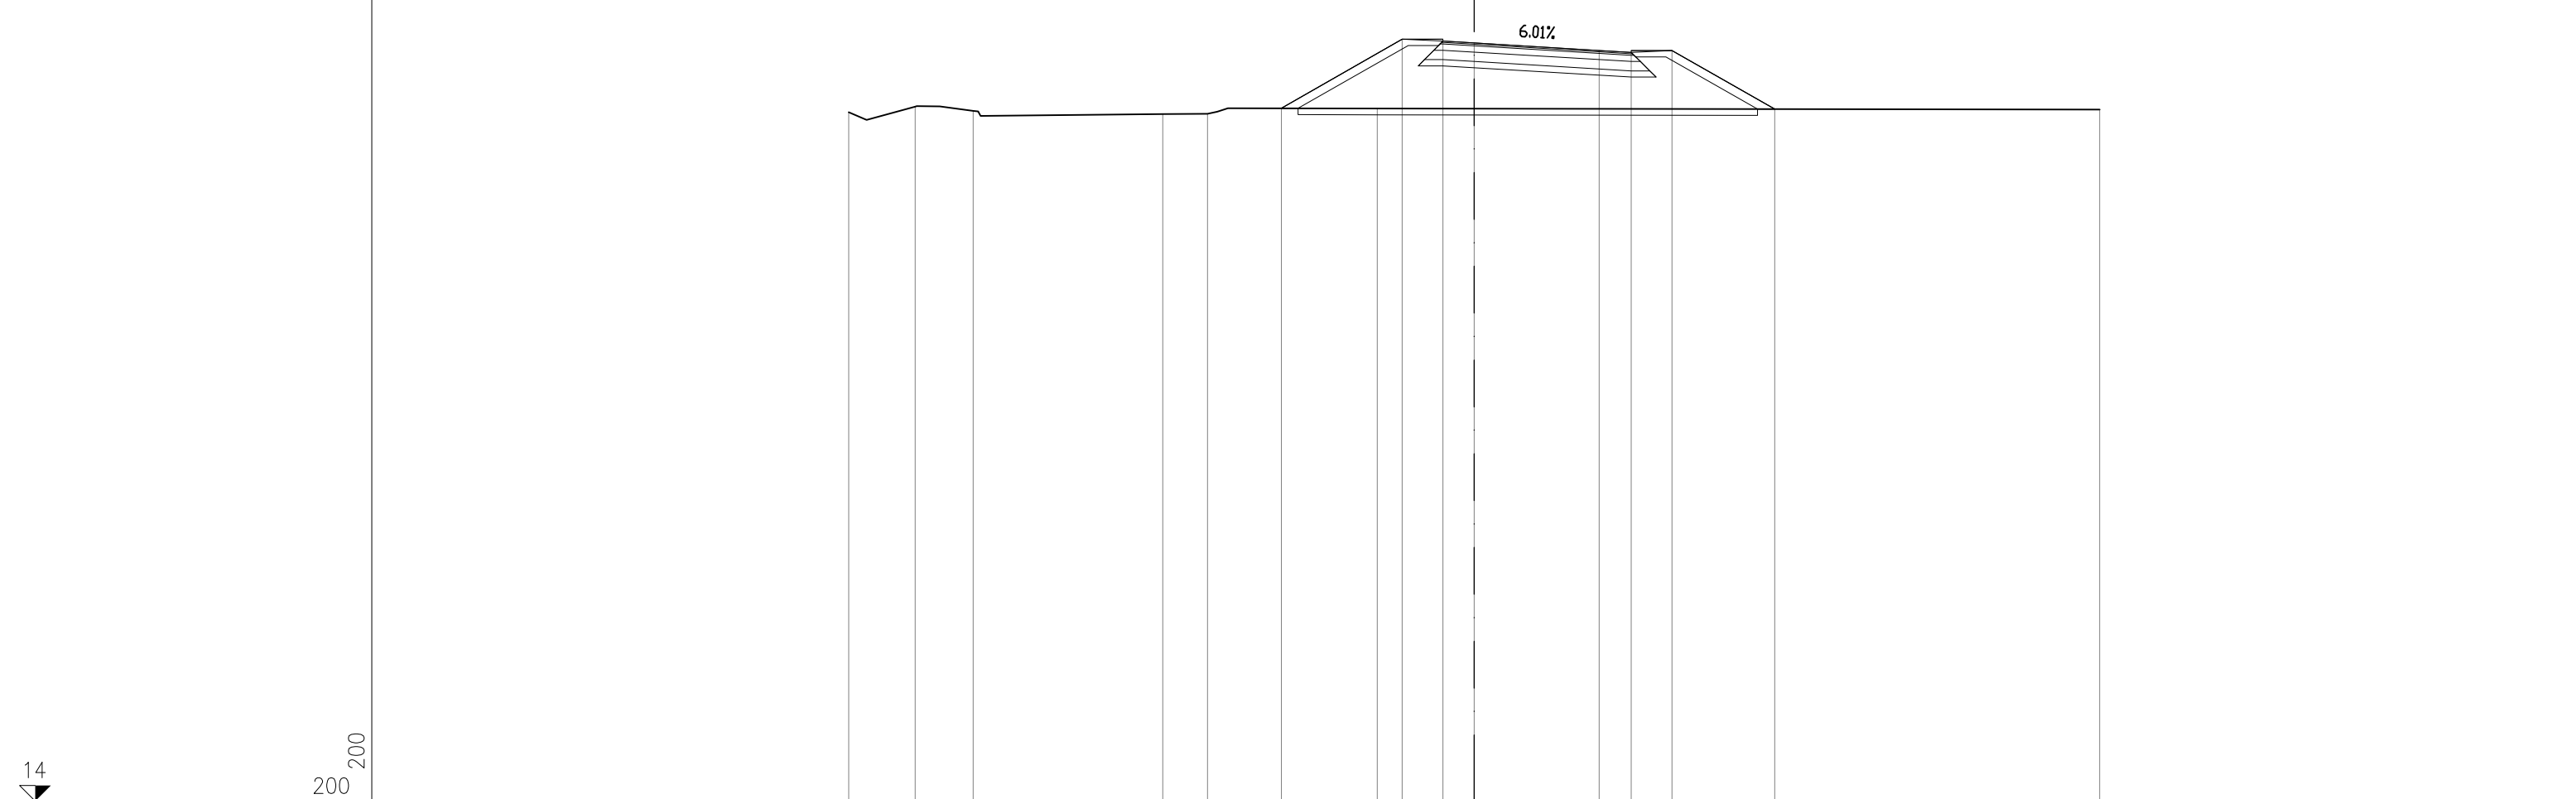


PROGRESSIVE TERRENO	-20.00	-17.87	-16.02	-9.96	-8.53	-3.10	20.00				
PARZIALI TERRENO	2.13	1.85	6.06	1.43	5.43	23.10					
QUOTE TERRENO	36.05	36.23	36.09	35.99	36.00	36.17	36.13				
PROGRESSIVE PROGETTO				-6.17	-2.30	-1.00	0.00	4.00	5.02	6.32	9.61
PARZIALI PROGETTO				3.87	1.30	1.00	4.00	1.02	1.30	3.29	
QUOTE PROGETTO				36.18	38.39	38.33	38.27	38.03	37.96	38.02	36.15

SEZIONE IMM_TA-12

PROGRESSIVA 140.00

RILEVATO	
A1	31.32 mq.
USURA	
a1	6.18 ml.
BINDER	
b1	6.28 ml.
BASE	
c1	6.80 ml.
FONDAZIONE LEGATA	
d1	7.48 ml.
FONDAZIONE NON LEGATA	
e1	7.80 ml.
VEGETALE	
f1	7.36 ml.
f2	5.33 ml.
Totale:	12.69 ml.
IDROSEMINA	
g1	6.82 ml.
g2	5.33 ml.
Totale:	12.15 ml.
SCOTICO	
l1	16.42 ml.

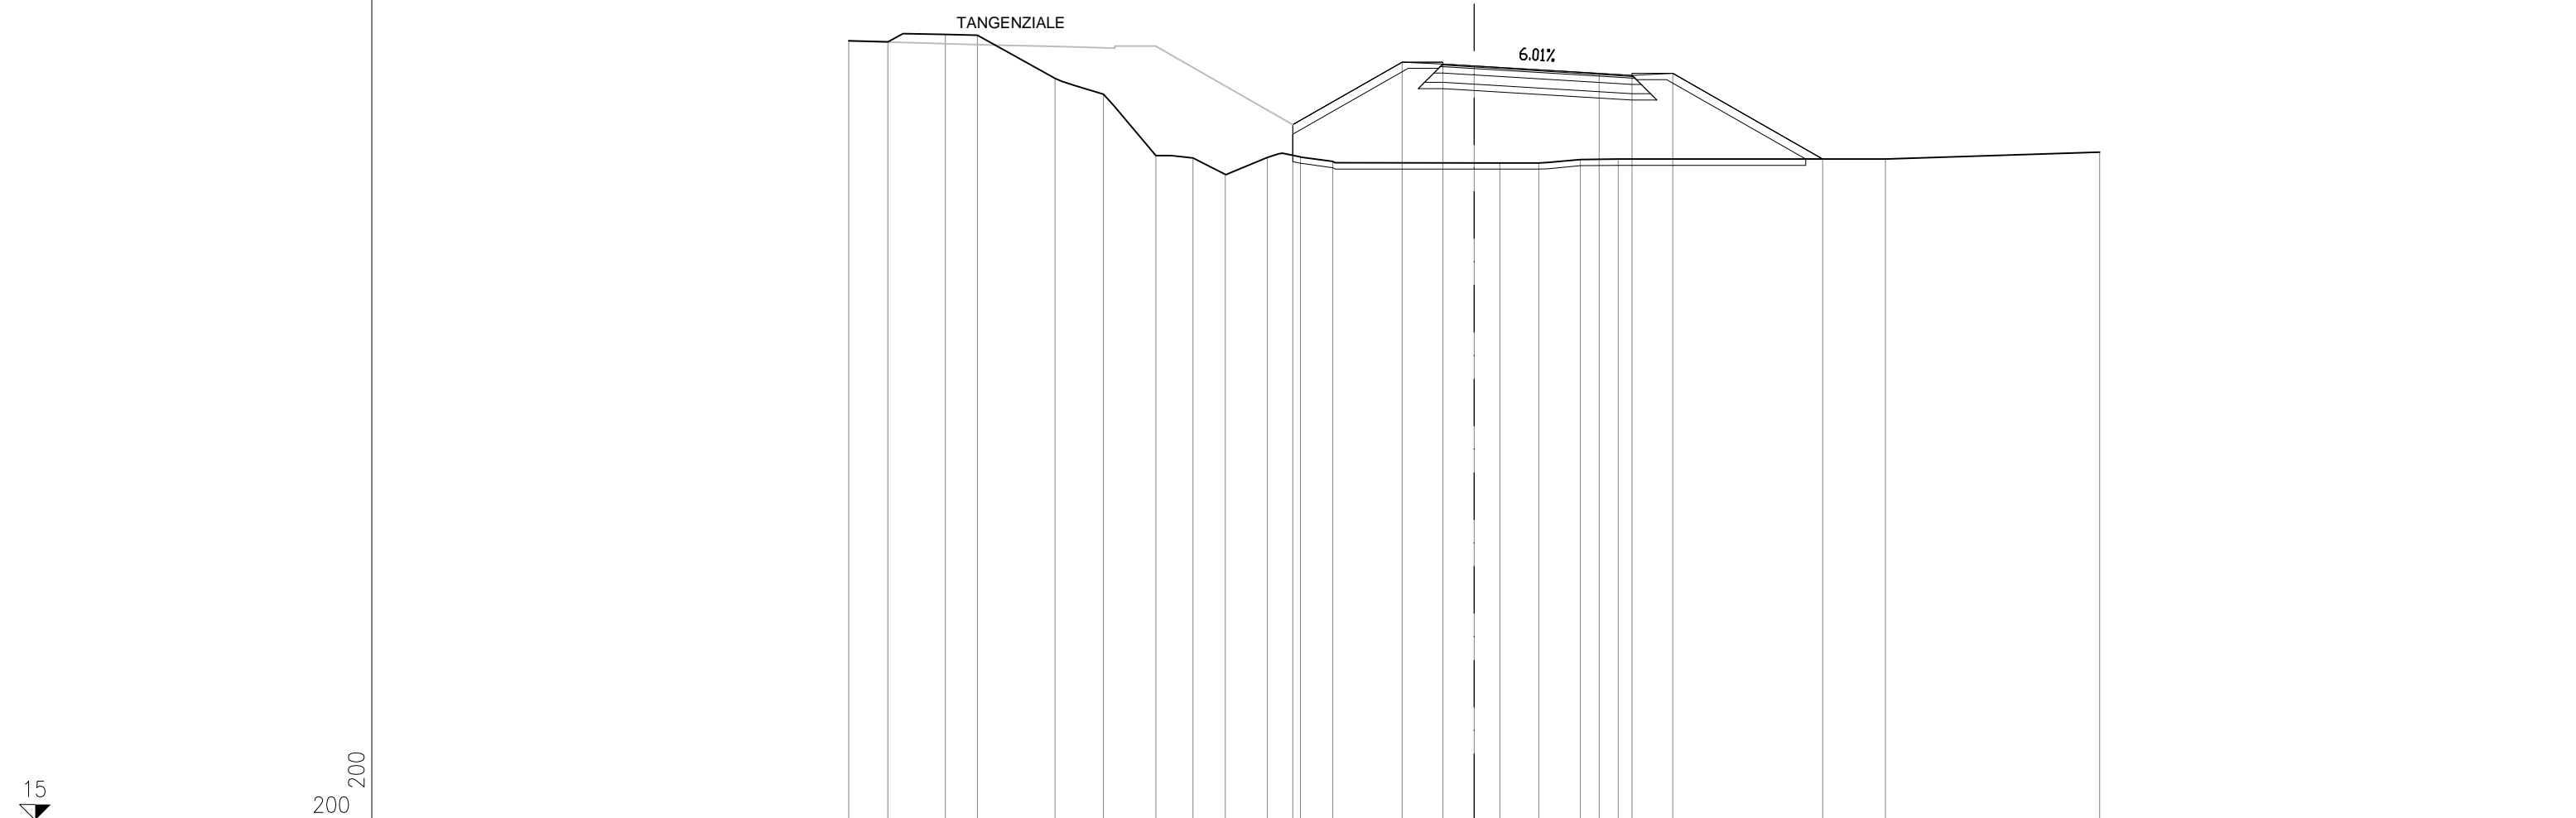


PROGRESSIVE TERRENO		-20.00	-18.74	-16.91	-15.88	-13.40	-11.86	-10.18	-8.99	-7.96	-6.61	-5.55	-4.52		0.82	2.07	3.39	4.61		13.15		20.00
PARZIALI TERRENO		1.26	1.83	1.03	2.48	1.54	1.68	1.19	1.03	1.35	1.06	1.03		5.34	1.25	1.32	1.22		8.54		6.85	
QUOTE TERRENO		39.94	39.92	40.15	40.12	38.75	38.24	36.28	36.20	35.67	36.21	36.23	36.08		36.04	36.04	36.15	36.16		36.16		36.38
PROGRESSIVE PROGETTO											-5.80			-2.30	-1.00	0.00		4.00	5.05	6.35		11.14
PARZIALI PROGETTO												3.50		1.30	1.00		4.00	1.05	1.30	4.79		
QUOTE PROGETTO											37.26			39.26	39.20	39.14		38.90	38.84	38.90		36.16

SEZIONE IMM_TA-13

PROGRESSIVA 145.96

RILEVATO	
A1	32.37 mq.
USURA	
a1	6.20 ml.
BINDER	
b1	6.30 ml.
BASE	
c1	6.82 ml.
FONDAZIONE LEGATA	
d1	7.50 ml.
FONDAZIONE NON LEGATA	
e1	7.82 ml.
VEGETALE	
f1	7.53 ml.
f2	3.94 ml.
Totale:	11.47 ml.
IDROSEMINA	
g1	7.01 ml.
g2	3.94 ml.
Totale:	10.95 ml.

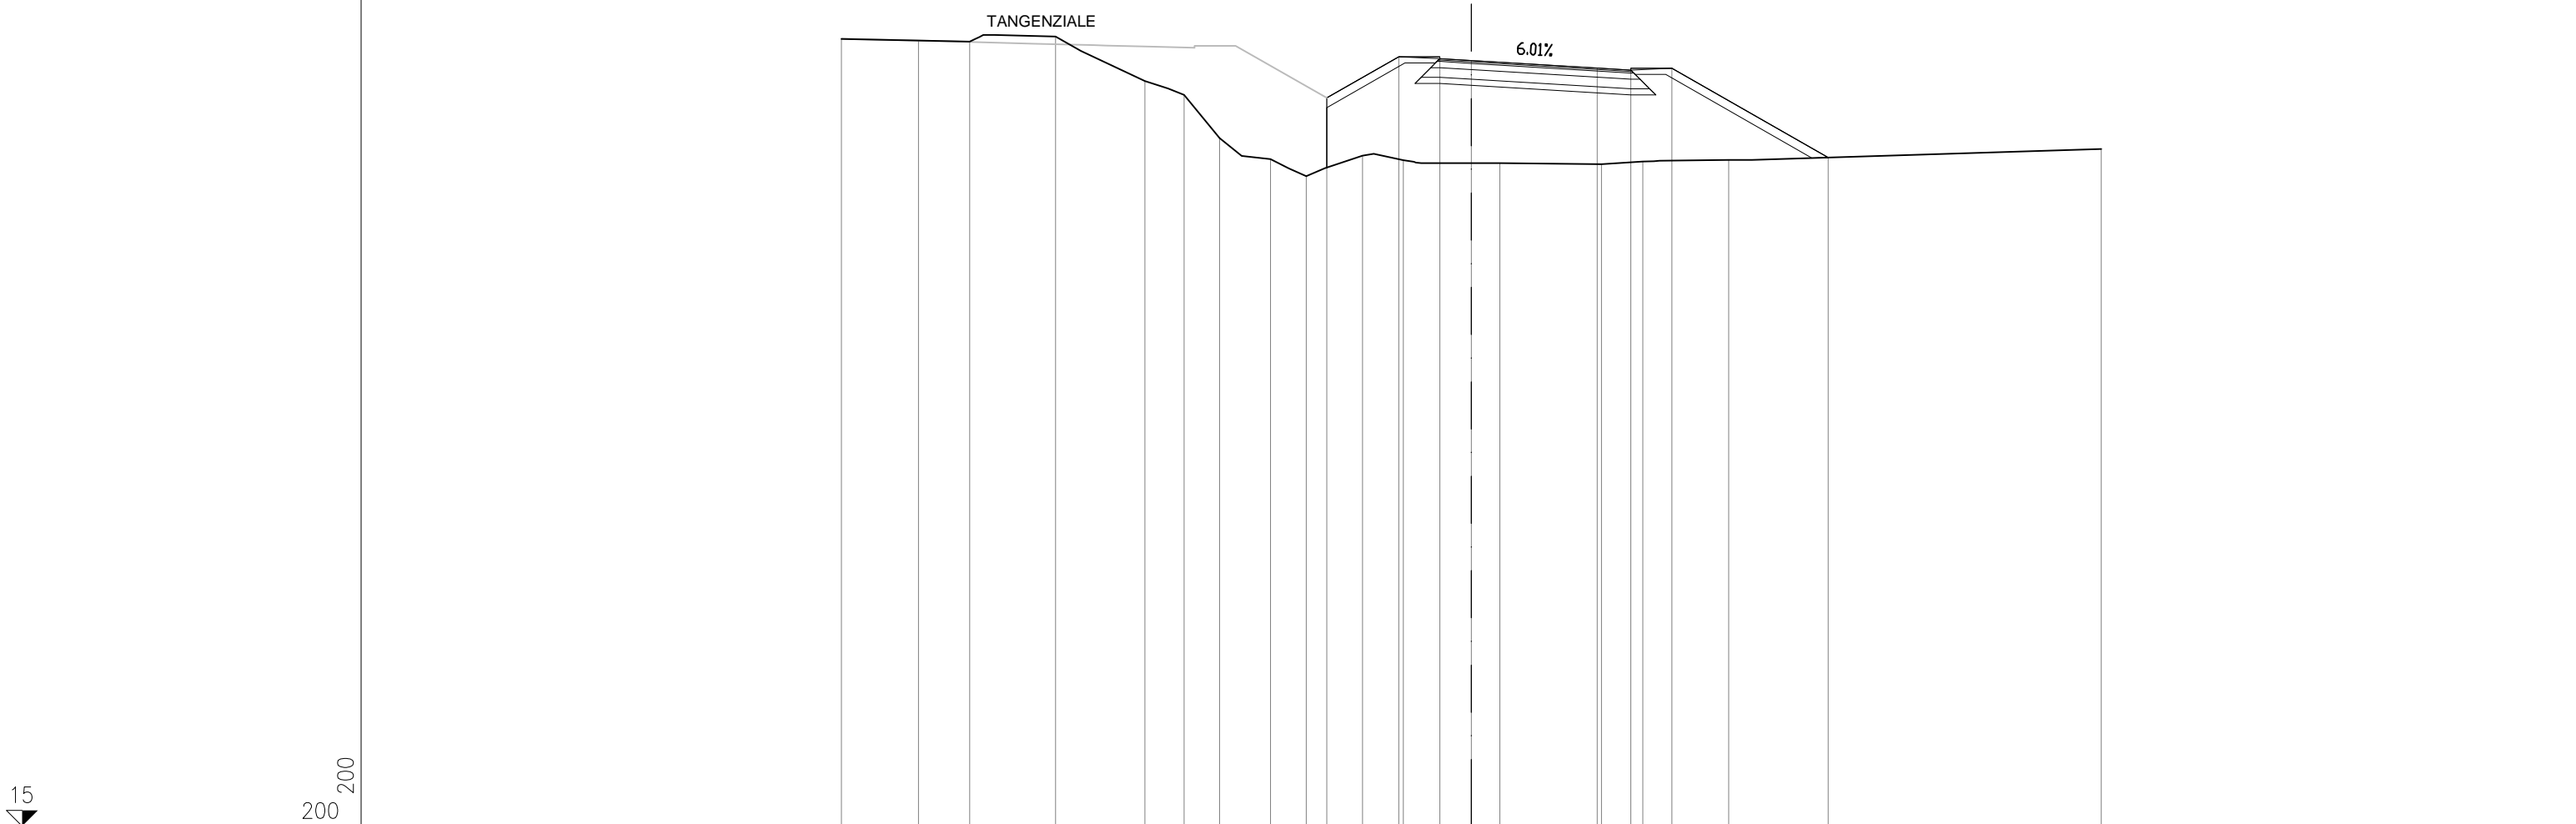


PROGRESSIVE TERRENO	-20.00	-17.55	-15.93	-13.20	-10.37	-9.12	-7.99	-6.37	-5.24	-3.46	-2.16	0.91	4.14	5.44	8.17	20.00
PARZIALI TERRENO		2.45	1.62	2.73	2.83	1.25	1.13	1.62	1.13	1.78	1.30	3.07	3.23	1.30	2.73	11.83
QUOTE TERRENO	40.02	39.96	39.93	40.09	38.67	38.24	36.87	36.20	35.66	36.31	36.16	36.07	36.04	36.12	36.17	36.52
PROGRESSIVE PROGETTO									-4.59	-2.30	-1.00	0.00	4.00	5.07	6.37	11.33
PARZIALI PROGETTO										2.29	1.30	1.00	4.00	1.07	1.30	4.96
QUOTE PROGETTO									38.14	39.45	39.39	39.33	39.09	39.02	39.08	36.25

SEZIONE IMM_TA-14

PROGRESSIVA 160.00

- RILEVATO
- A1 31.84 mq.
- USURA
- a1 6.25 ml.
- BINDER
- b1 6.35 ml.
- BASE
- c1 6.87 ml.
- FONDAZIONE LEGATA
- d1 7.55 ml.
- FONDAZIONE NON LEGATA
- e1 7.87 ml.
- VEGETALE
- f1 8.14 ml.
- f2 1.35 ml.
- Totale: 9.49 ml.
- IDROSEMINA
- g1 7.67 ml.
- g2 1.35 ml.
- Totale: 9.02 ml.
- SCOTICO
- l1 14.11 ml.

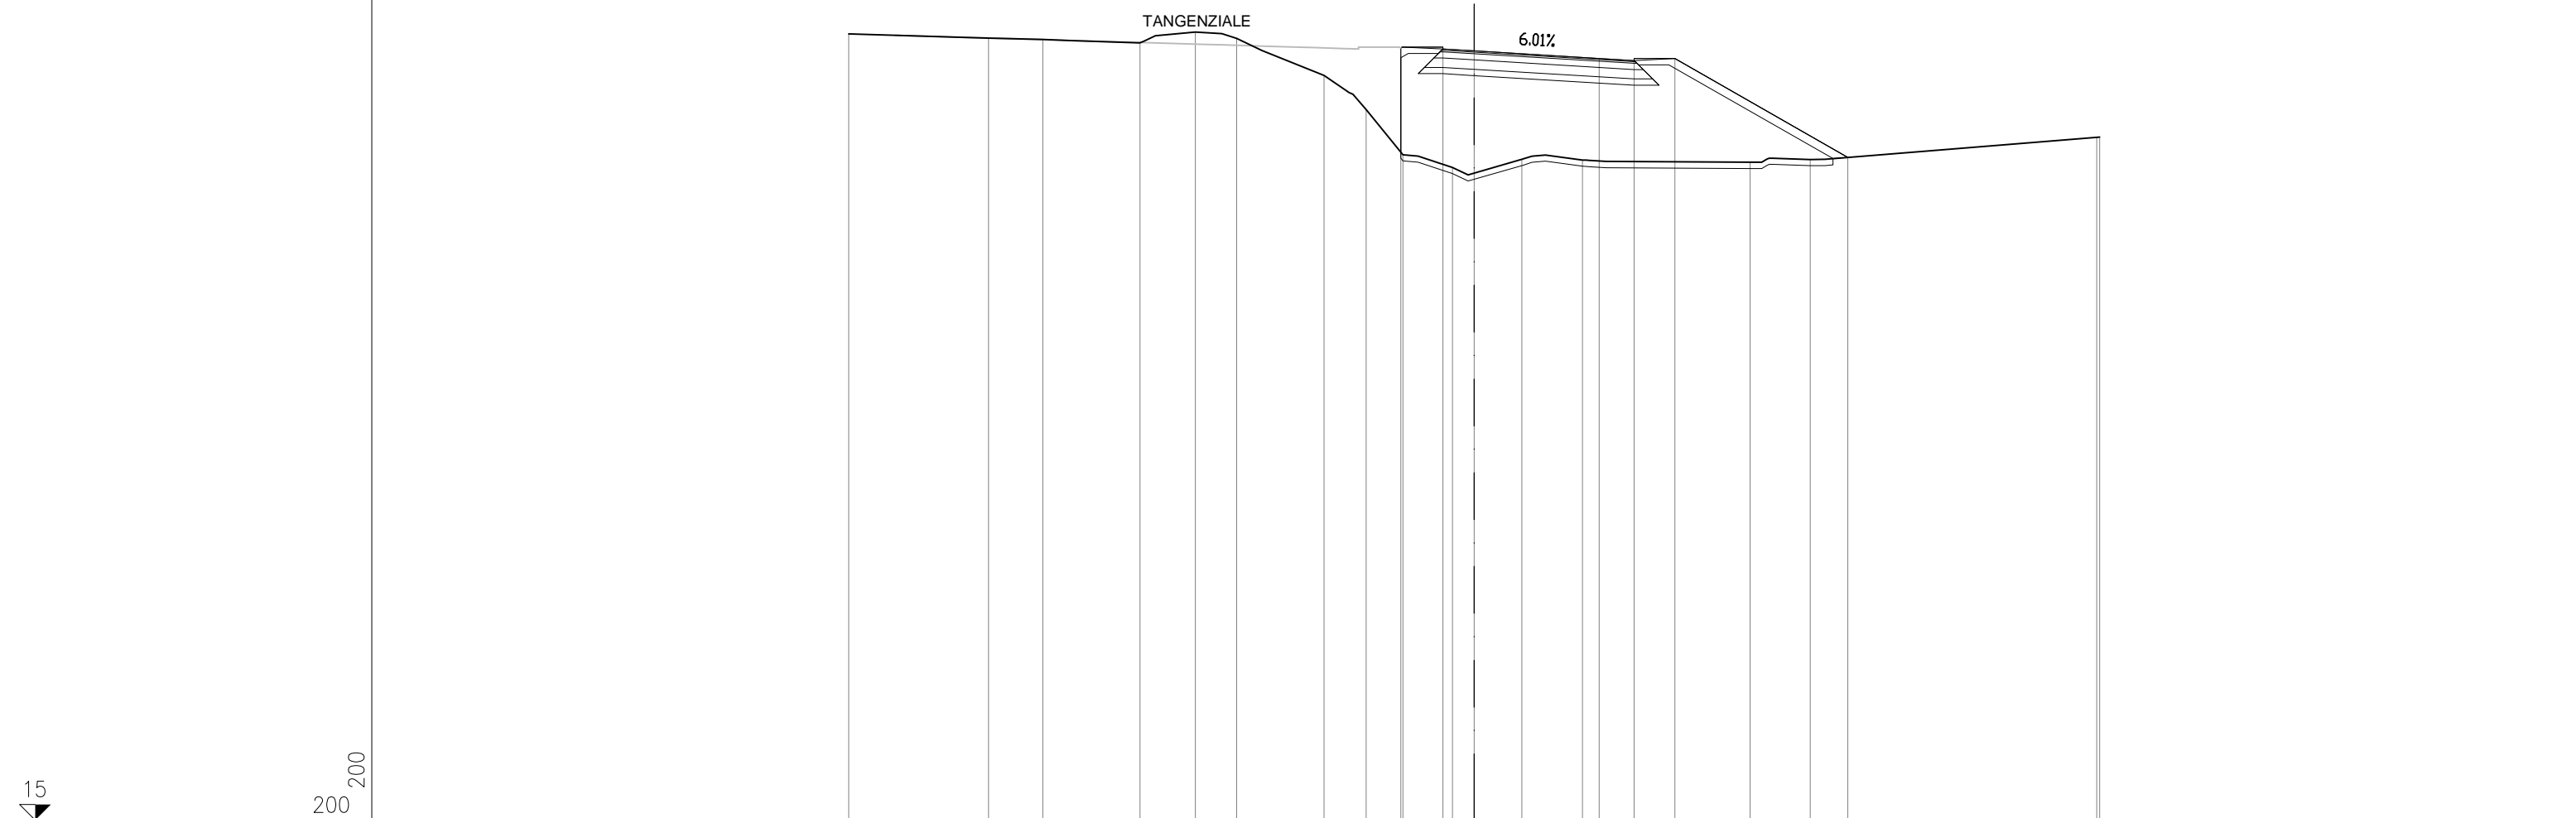


PROGRESSIVE TERRENO	-20.00	-15.53	-13.79	-10.68	-8.92	-7.60	-4.80	-3.46	-2.28	-0.69	1.53	3.46	8.82	10.74	19.91	20.00
PARZIALI TERRENO	4.47	1.74	3.11	1.76	1.32	2.80	1.34	1.18	1.59	2.22	1.93	5.36	1.92	9.17	0.09	
QUOTE TERRENO	40.17	40.03	39.99	39.88	40.23	40.02	38.84	37.75	36.30	35.89	36.15	36.13	36.06	36.15	36.86	36.86
PROGRESSIVE PROGETTO									-2.35	-1.00	0.00	4.00	5.12	6.42	11.95	
PARZIALI PROGETTO									1.35	1.00	4.00	1.12	1.30	5.53		
QUOTE PROGETTO									39.72	39.68	39.62	39.38	39.32	39.38	36.21	

SEZIONE IMM_TA-15

PROGRESSIVA 180.00

- RILEVATO
- A1 20.68 mq.
- USURA
- a1 4.23 ml.
- BINDER
- b1 4.28 ml.
- BASE
- c1 4.54 ml.
- FONDAZIONE LEGATA
- d1 4.88 ml.
- FONDAZIONE NON LEGATA
- e1 5.04 ml.
- VEGETALE
- f1 7.71 ml.
- IDROSEMINA
- g1 7.17 ml.
- SCOTICO
- l1 6.17 ml.
- GRADONATURA
- m1 5.00 ml.

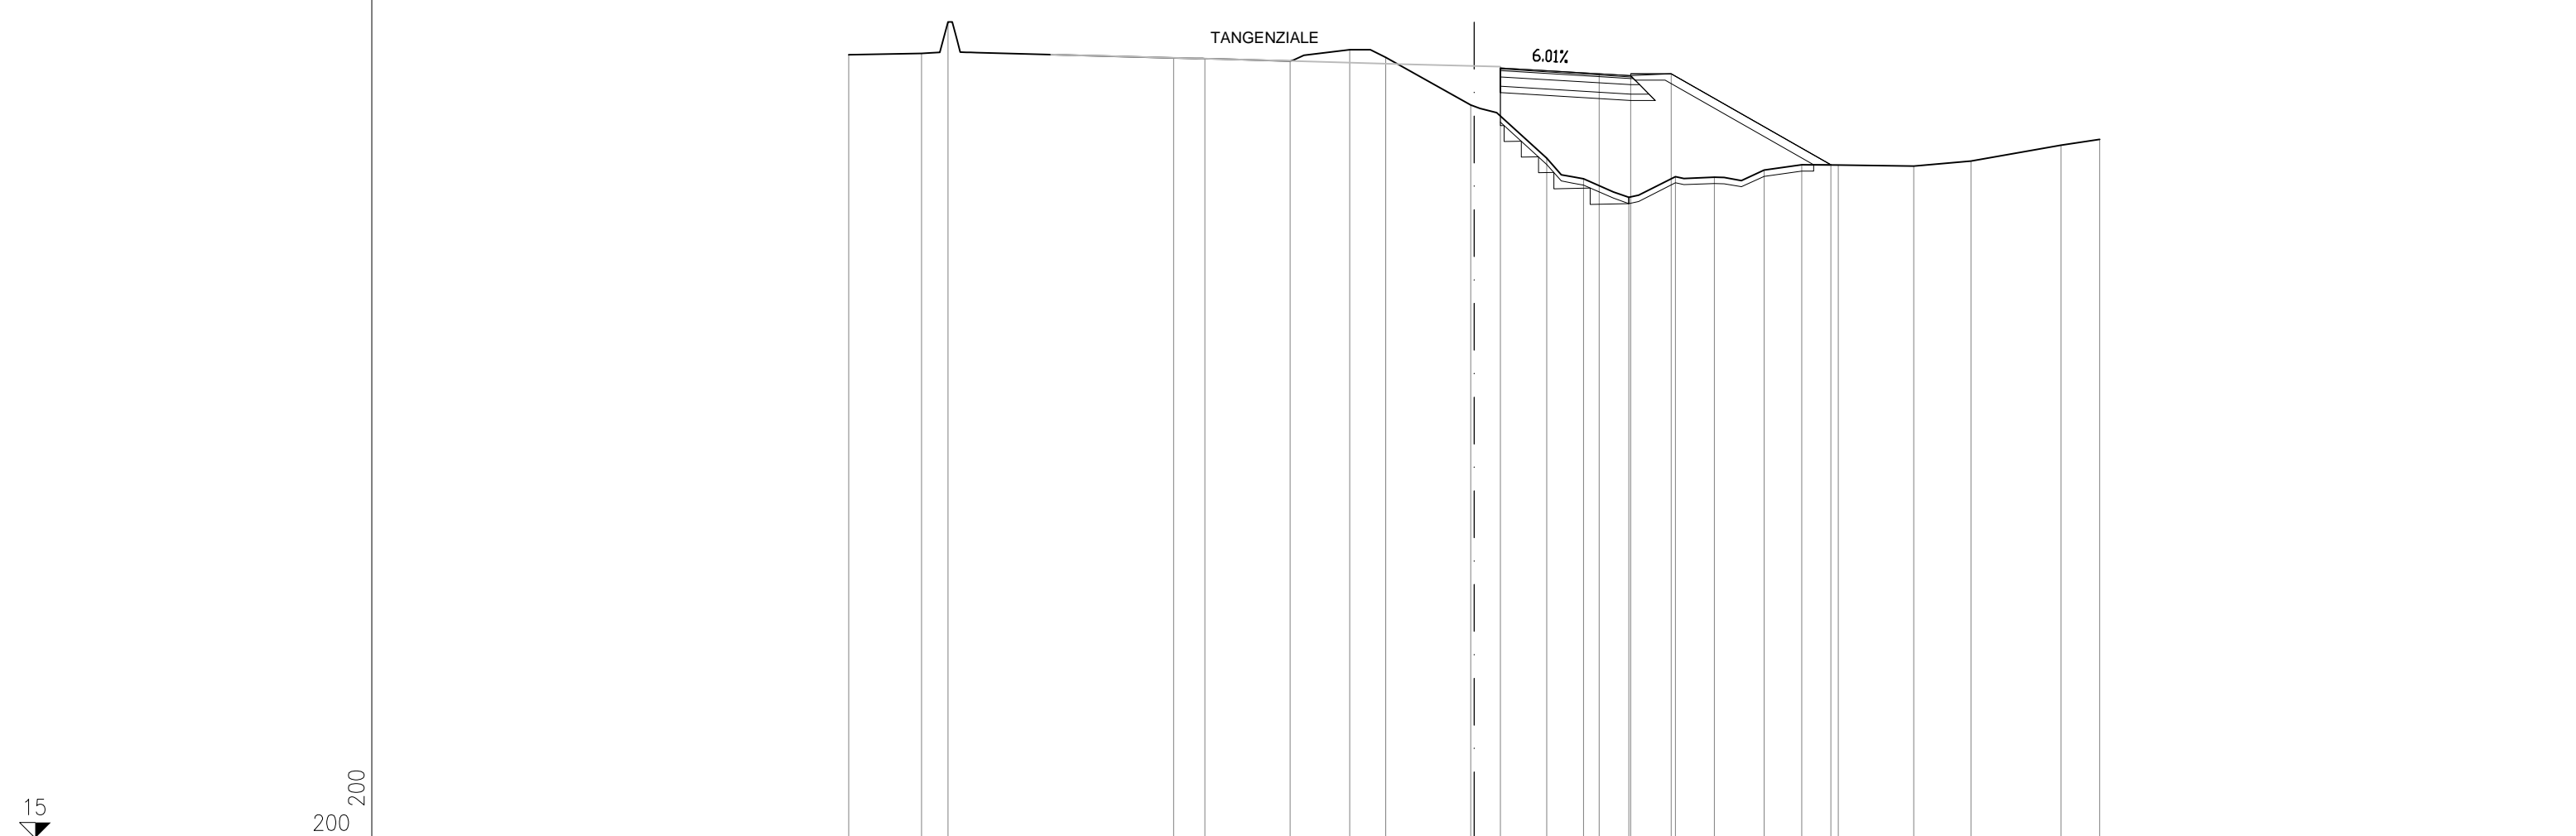


PROGRESSIVE TERRENO	-20.00	-17.67	-16.82	-9.61	-8.61	-5.89	-3.98	-2.83	-0.11	2.32	3.50	4.94	6.44	7.68	9.27	10.47	11.64	14.05	15.88	18.76	20.00
PARZIALI TERRENO		2.33	0.85	7.21	1.00	2.72	1.91	1.15	2.72	2.43	1.18	1.44	1.50	1.24	1.59	1.20	1.17	2.41	1.83	2.88	1.24
QUOTE TERRENO	40.08	40.13	41.13	39.98	39.96	39.88	40.24	40.00	38.48	36.77	36.11	35.52	36.18	36.16	36.39	36.56	36.55	36.52	36.68	37.19	37.37
PROGRESSIVE PROGETTO									0.84	4.00	5.00	6.30				11.40					
PARZIALI PROGETTO										3.16	1.00	1.30			5.10						
QUOTE PROGETTO									39.66	39.47	39.41	39.47				36.56					

- RILEVATO
- A1 18.84 mq.
- USURA
- a1 3.62 ml.
- BINDER
- b1 3.67 ml.
- BASE
- c1 3.93 ml.
- FONDAZIONE LEGATA
- d1 4.27 ml.
- FONDAZIONE NON LEGATA
- e1 4.43 ml.
- VEGETALE
- f1 7.35 ml.
- IDROSEMINA
- g1 6.99 ml.
- SCOTICO
- l1 5.87 ml.
- GRADONATURA
- m1 4.90 ml.

SEZIONE IMM_TA-16

PROGRESSIVA 184.39

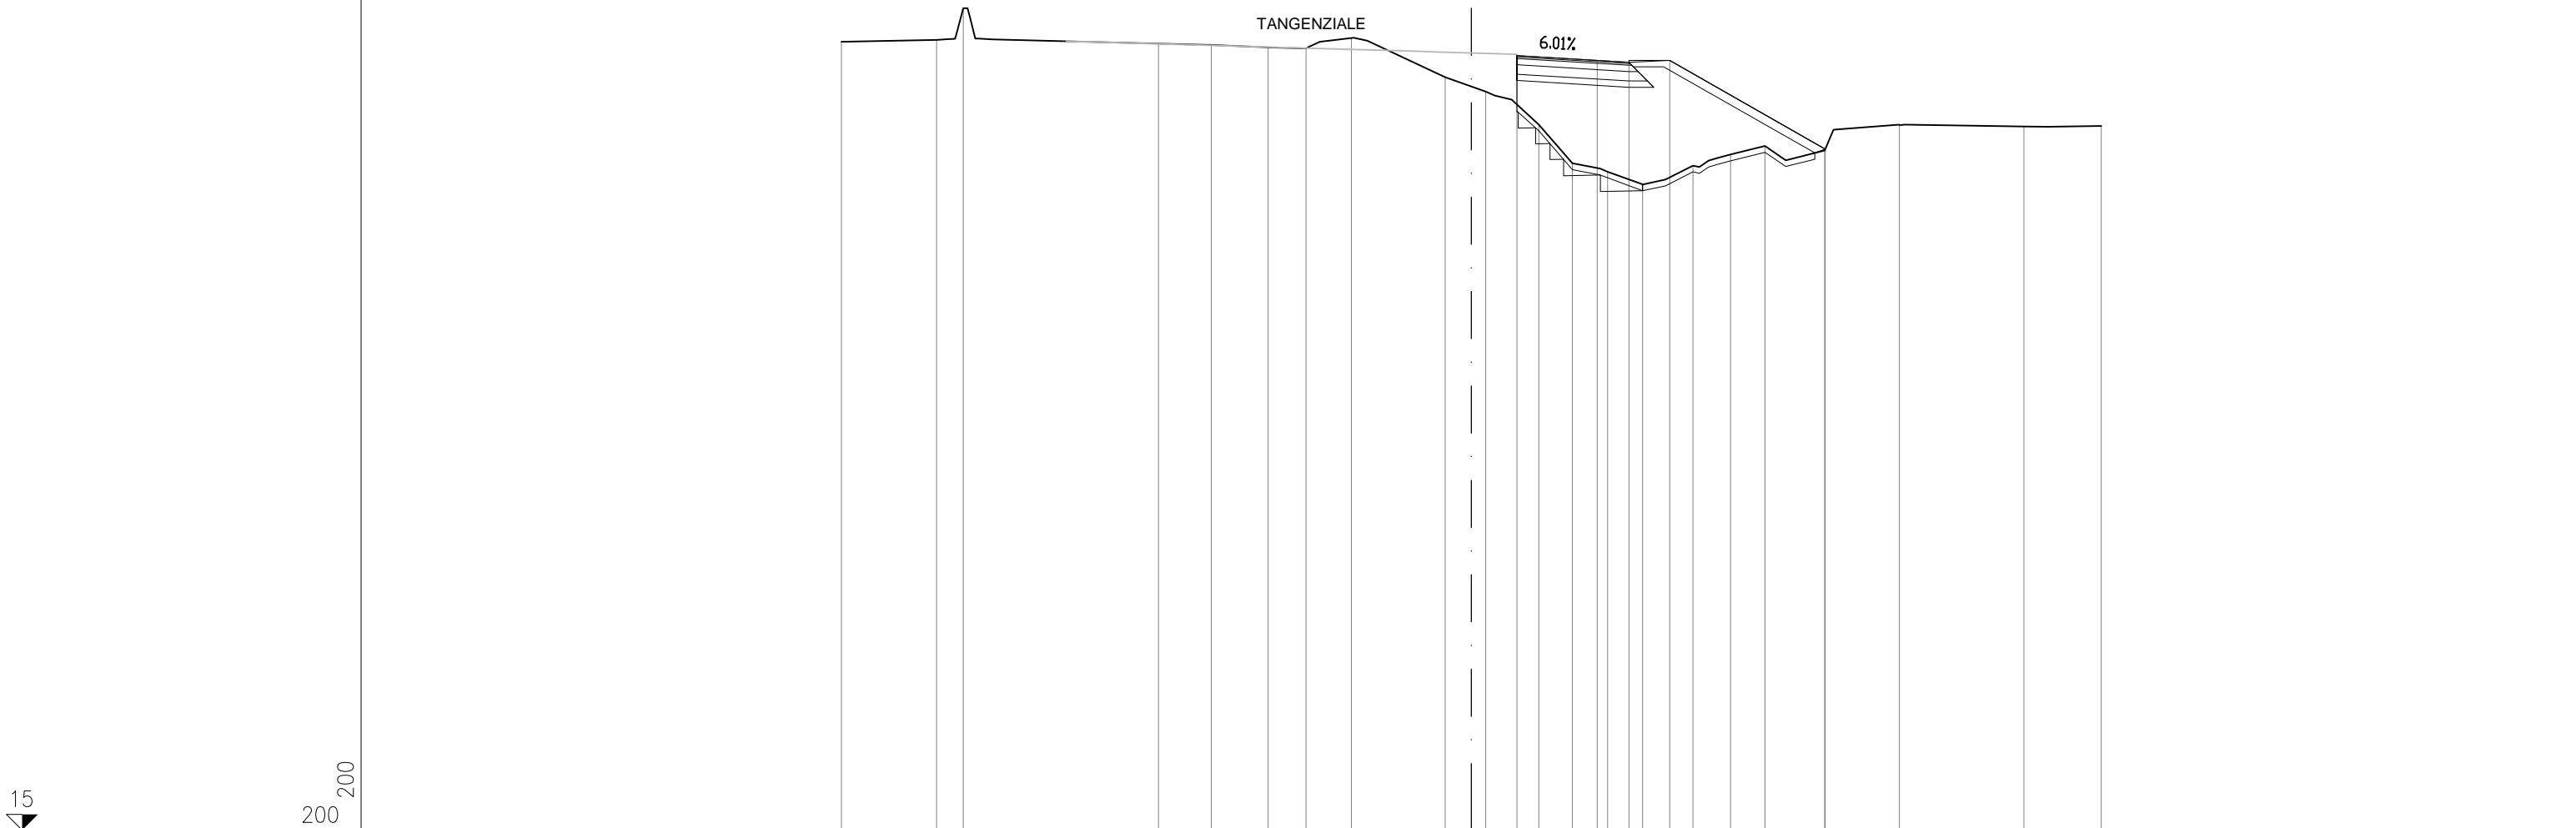

15
 200
 200

PROGRESSIVE TERRENO	-20.00	-16.98	-16.13		-9.93	-8.26	-6.45	-5.25	-3.81	-0.83	0.46	2.14	3.21	4.32	5.44	7.04	8.23	9.32	11.22	13.59		17.54	20.00
PARZIALI TERRENO		3.02	0.85	6.20	1.67	1.81	1.20	1.44	2.98	1.29	1.68	1.07	1.11	1.12	1.60	1.19	1.09	1.90	2.37	3.95		2.46	
QUOTE TERRENO	40.06	40.12	41.13		40.00	39.95	39.88	39.85	40.18	38.93	38.47	37.43	36.19	35.93	35.52	36.12	36.47	36.75	36.60	37.43		37.37	37.38
PROGRESSIVE PROGETTO											1.45		4.00	5.00	6.30				11.24				
PARZIALI PROGETTO												2.55	1.00	1.30		4.94							
QUOTE PROGETTO											39.61		39.46	39.40	39.46				36.64				


RILEVATO	
A1	15.81 mq.
USURA	
a1	2.84 ml.
BINDER	
b1	2.89 ml.
BASE	
c1	3.15 ml.
FONDAZIONE LEGATA	
d1	3.49 ml.
FONDAZIONE NON LEGATA	
e1	3.65 ml.
VEGETALE	
f1	9.66 ml.
IDROSEMINA	
g1	7.31 ml.
SCOTICO	
l1	4.13 ml.
GRADONATURA	
m1	4.65 ml.

SEZIONE IMM_TA-17

PROGRESSIVA 200.00

15

200

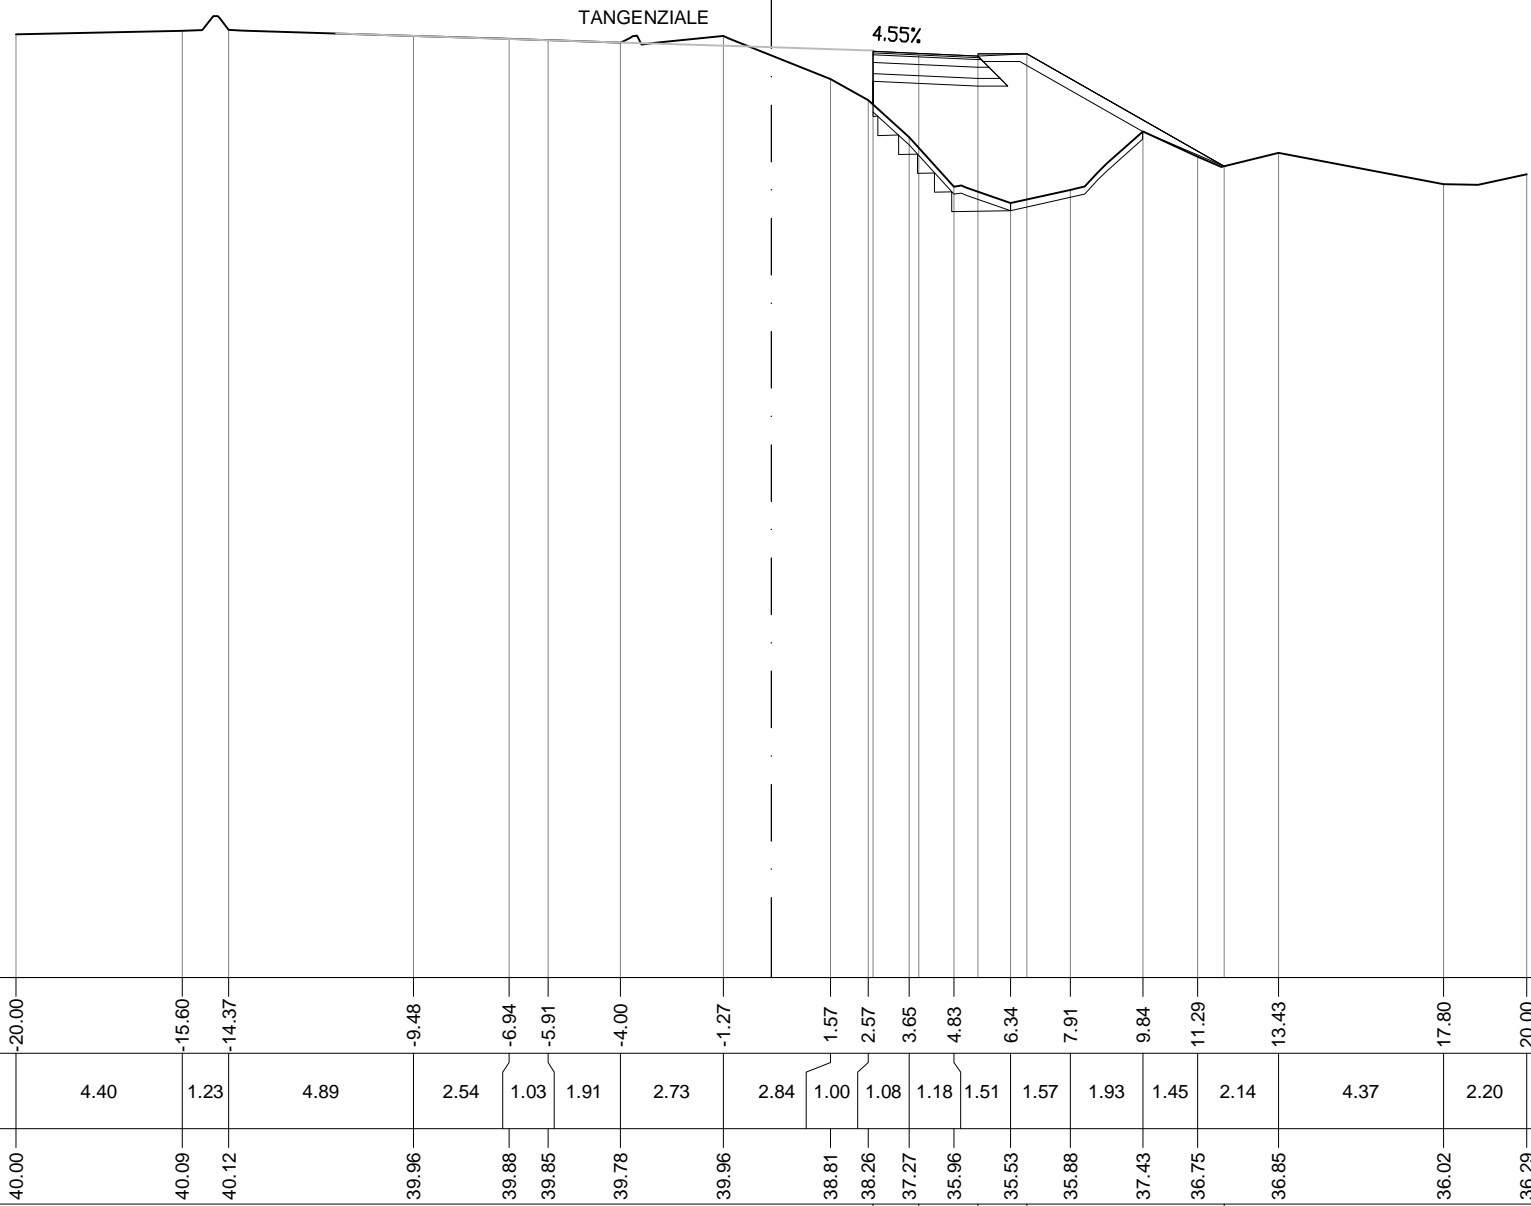

TANGENZIALE


4.55%

PROGRESSIVE TERRENO	-20.00	-15.60	-14.37	-9.48	-6.94	-5.91	-4.00	-1.27	1.57	2.57	3.65	4.83	6.34	7.91	9.84	11.29	13.43	17.80	20.00
PARZIALI TERRENO		4.40	1.23	4.89	2.54	1.03	1.91	2.73	2.84	1.00	1.08	1.18	1.51	1.57	1.93	1.45	2.14	4.37	2.20
QUOTE TERRENO	40.00	40.09	40.12	39.96	39.88	39.85	39.78	39.96	38.81	38.26	37.27	35.96	35.53	35.88	37.43	36.75	36.85	36.02	36.29
PROGRESSIVE PROGETTO									2.69	3.91	5.47	6.77				11.99			
PARZIALI PROGETTO									1.22	1.56	1.30	5.22							
QUOTE PROGETTO									39.55	39.49	39.42	39.48				36.50			

SEZIONE IMM_TA-18

PROGRESSIVA 221.90

- RILEVATO 17.85 mq.
- A1 USURA 3.31 ml.
- α1 BINDER 3.36 ml.
- BASE c1 3.62 ml.
- FONDAZIONE LEGATA d1 3.96 ml.
- FONDAZIONE NON LEGATA e1 4.12 ml.
- VEGETALE f1 7.55 ml.
- IDROSEMINA g1 6.65 ml.
- SCOTICO l1 5.85 ml.
- GRADONATURA m1 4.55 ml.

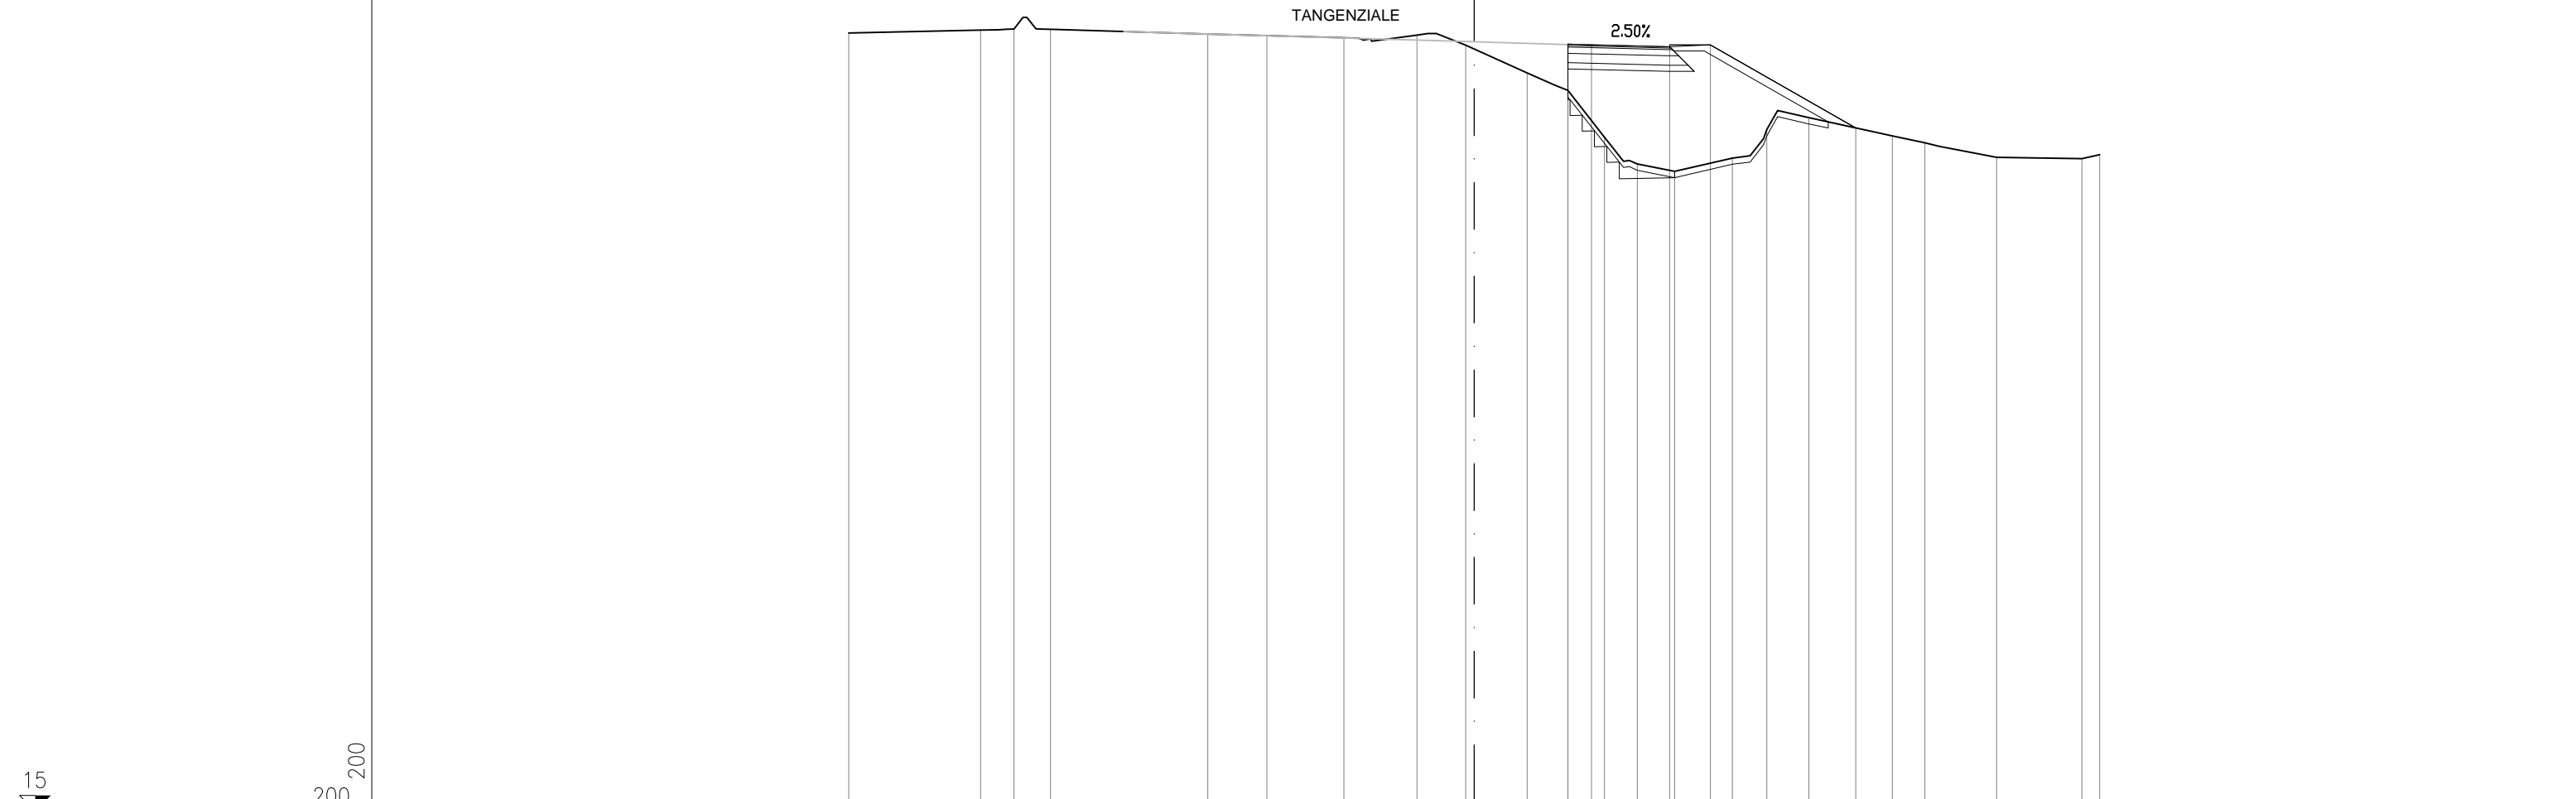

PROGRESSIVE TERRENO		-20.00		-15.78		-14.72		-13.55			-8.52		-6.63		-4.17		-1.83		-0.27		1.69		2.99		4.16		5.22		6.41		8.26		9.36		10.71		13.37		14.41		16.71		19.44		20.00	
PARZIALI TERRENO		4.22		1.06		1.17				5.03		1.89		2.46		2.34		1.56		1.96		1.30		1.17		1.06		1.19		1.85		1.10		1.35		2.66		1.04		2.30		2.73		0.56		
QUOTE TERRENO		39.90		40.00		40.03		40.03			39.87		39.82		39.75		39.84		39.51		38.63		38.06		36.57		35.71		35.47		35.90		36.81		37.20		36.61		36.39		35.93		35.88		36.01	
PROGRESSIVE PROGETTO																							3.00		3.75				6.25		7.55								12.20							
PARZIALI PROGETTO																							0.75		2.50		1.30				4.65															
QUOTE PROGETTO																							39.55		39.53				39.46		39.52						36.87									