

STERRO 0.68 mq.
 BI USURA 7.32 ml.
 BI BINDER 7.32 ml.
 BI

SEZIONE 1
 PROGRESSIVA 0.00

200 200

29




PROGRESSIVE TERRENO		-20.00	-17.25	-17.24	-17.20		-11.15		-6.50	-6.36	-6.35	-5.33	-4.28		3.15	5.51	7.16	8.87	10.39	11.85		16.80	20.00
PARZIALI TERRENO		2.75	0.01	0.04		6.05		4.65	0.14	0.01	1.02	0.05		7.43	2.36	1.65	1.71	1.52	1.46	4.95		3.20	
QUOTE TERRENO		49.43	49.42	50.54	53.12		53.12		53.17	50.82	49.42	49.80	49.86		49.96	50.30	50.29	50.31	50.46	50.42		50.05	50.10
PROGRESSIVE PROGETTO													-3.68	-3.45	0.00			3.41	3.64				
PARZIALI PROGETTO													0.23	3.45		3.41		0.23					
QUOTE PROGETTO									49.86	49.86			49.91		49.96	49.96							

STERRO 0.61 mq
 BI USURA 7.08 ml
 BI BINDER 7.08 ml

SEZIONE 3
 PROGRESSIVA 11.82

200 200

31

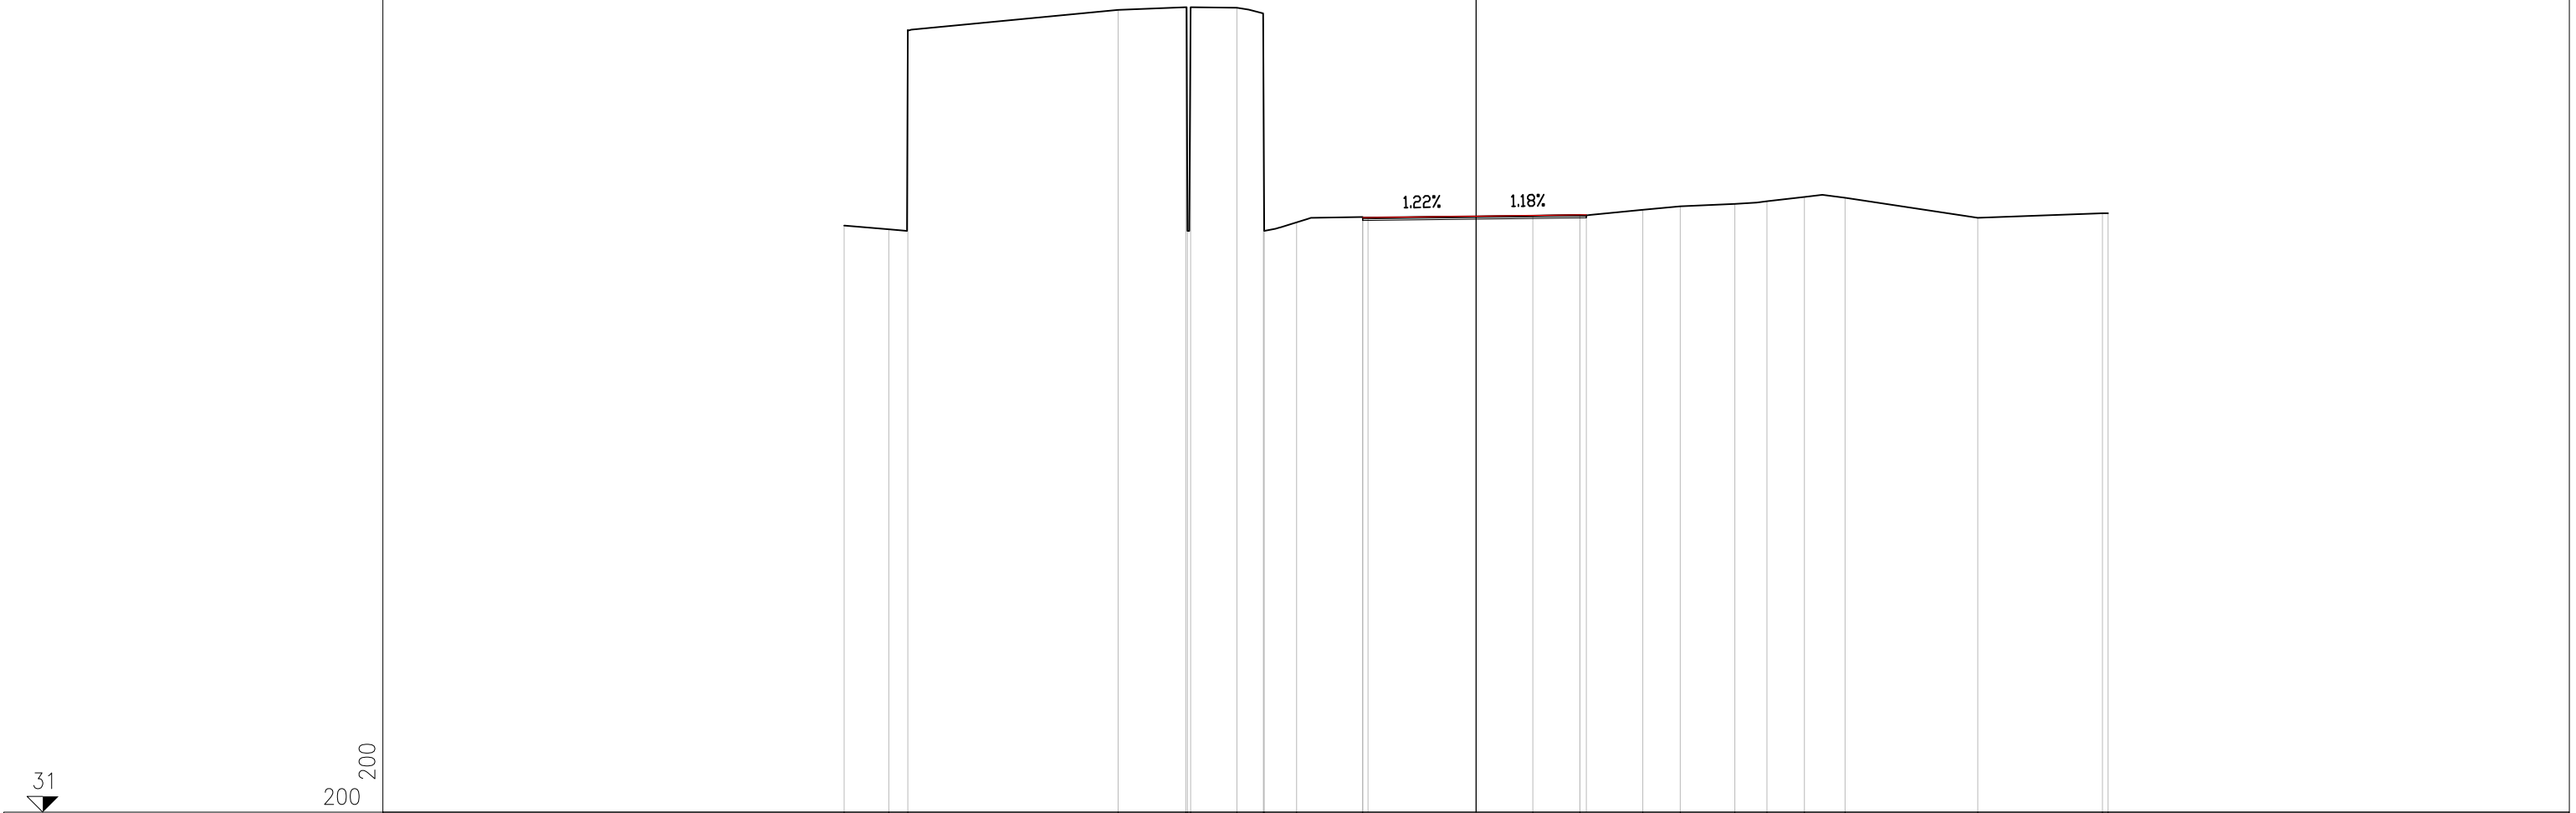

PROGRESSIVE TERRENO	-20.00	-18.59	-17.98	-11.33	-9.19	-9.14	-9.04	-7.57	-6.73	-6.71	-5.68	-3.59	1.79	3.29	5.28	6.46	8.18	9.21	10.39	11.67	15.88	19.82	20.00	
PARZIALI TERRENO	1.41	0.61	6.65	2.14	0.05	0.10	1.47	0.84	0.02	0.50	0.03	1.59	5.38	1.50	1.99	1.18	1.72	1.03	1.18	1.28	4.21	3.94	0.18	
QUOTE TERRENO	49.59	49.47	55.79	56.42	56.50	49.42	56.51	56.49	54.62	49.42	49.69	49.86	49.91	49.92	50.08	50.20	50.28	50.36	50.50	50.47	49.83	49.98	49.98	
PROGRESSIVE PROGETTO												-3.59	-3.42	0.00	3.29	3.49								
PARZIALI PROGETTO												0.17	3.42	3.29	0.20									
QUOTE PROGETTO												49.84	49.84	49.89	49.92	49.93								

STERRO 0.42 mq.
 BI USURA 7.00 ml.
 BI BINDER 7.00 ml.
 BI

SEZIONE 6
PROGRESSIVA 42.87

34
 200 200

PROGRESSIVE TERRENO				-7.34	-5.91	-3.45	-1.49		3.55	5.21	6.23	8.68	9.98	11.92	14.28	15.62	18.34	20.00
PARZIALI TERRENO				1.43	2.46	1.96	5.04		1.66	1.02	2.45	1.30	1.94	2.36	1.34	2.72	1.66	
QUOTE TERRENO				49.86	49.81	49.75	49.77		49.73	49.72	49.68	50.02	50.23	50.63	50.34	50.19	50.11	50.13
PROGRESSIVE PROGETTO						-3.45	-3.19	0.00	3.27	3.55								
PARZIALI PROGETTO						0.26	3.19	3.27	0.28									
QUOTE PROGETTO						49.75	49.75	49.82	49.74	49.73								

STERRO 0.59 mq.
 BI USURA 7.04 ml.
 BI BINDER 7.04 ml.

SEZIONE 7
PROGRESSIVA 46.80

34
 200 200

2.07% 0.80%


PROGRESSIVE TERRENO	-7.34	-5.00	-3.60	-2.28	-0.43		3.23	4.81	6.01		9.97	12.29	14.42	16.30	18.49	20.00
PARZIALI TERRENO		2.34	1.40	1.32	1.85		3.66	1.58	1.20		3.96	2.32	2.13	1.88	2.19	1.51
QUOTE TERRENO	49.86	49.79	49.75	49.76	49.79		49.84	49.83	49.82		50.20	50.65	50.34	50.29	50.20	50.17
PROGRESSIVE PROGETTO			-3.44	-3.18		0.00		3.23	3.60							
PARZIALI PROGETTO			0.26		3.18		3.23		0.37							
QUOTE PROGETTO			49.74	49.75		49.81		49.84	49.84							

STERRO 0,58 mq.
 BI USURA 7,14 ml.
 BI BINDER 7,14 ml.
 BI

SEZIONE 8
 PROGRESSIVA 50.72

200 200

34

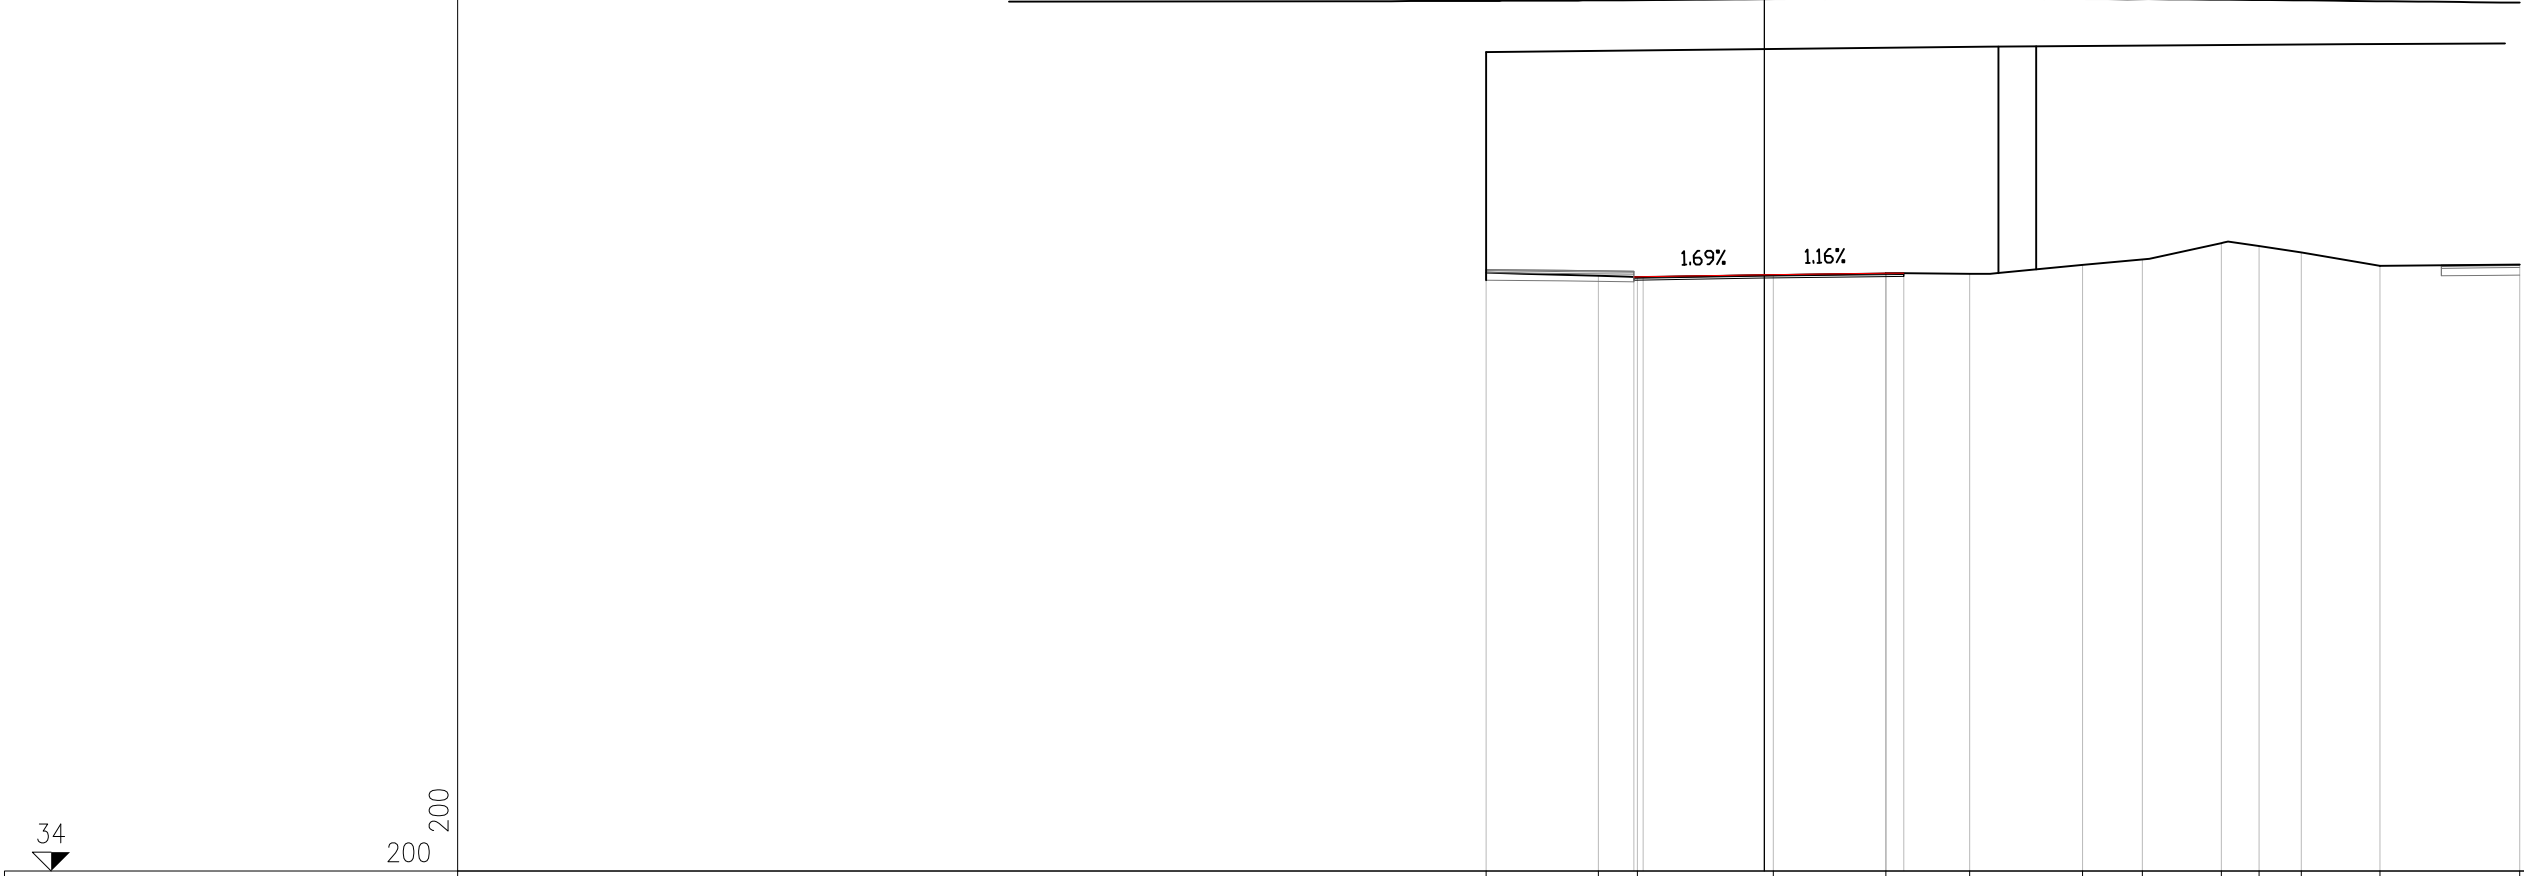

PROGRESSIVE TERRENO	-7.37	-4.39	-3.36	0.24	3.21	5.43	8.42	10.01	12.09	13.10	14.22	16.29	20.00
PARZIALI TERRENO		2.98	1.03	3.60	2.97	2.22	2.99	1.59	2.08	1.01	1.12	2.07	3.71
QUOTE TERRENO	49.86	49.77	49.75	49.80	49.84	49.83	50.06	50.21	50.64	50.56	50.40	50.04	50.08
PROGRESSIVE PROGETTO			3.45 -3.21	0.00	3.22 3.69								
PARZIALI PROGETTO			0.24	3.21	3.22								
QUOTE PROGETTO		49.75 49.75		49.81	49.84 49.85								

STERRO 151 mq.
 BI
 USURA 185 ml.
 a1 800 ml.
 a2 800 ml.
 Totale 985 ml.
 BINDER 800 ml.
 R1
 BASE 200 ml.
 c1 FONDAZIONE NON LEGATA 200 ml.
 e1 MASSETTO 185 ml.
 U

SEZIONE 10
PROGRESSIVA 103.01

31
200 200


PROGRESSIVE TERRENO	-20.00	-18.19	-16.36	-14.48	-12.80	-11.08	-9.95	-8.17	-5.94	-4.75	-2.01		2.53	3.63	4.85	7.64	9.49	11.85	12.87	14.02	15.74	19.68
PARZIALI TERRENO	1.81	1.83	1.88	1.68	1.72	1.13	1.78	2.23	1.19	0.06	2.68	4.54	1.10	1.22	2.79	1.85	2.36	1.02	1.15	1.72	0.66	3.28
QUOTE TERRENO	52.26	52.81	53.11	52.25	50.75	49.95	50.05	49.86	49.87	49.87	49.89		49.92	49.93	49.94	50.08	50.22	50.39	50.65	50.95	50.54	50.70
PROGRESSIVE PROGETTO										-4.00	-3.50	0.00		3.50	4.00	4.00	5.85					
PARZIALI PROGETTO										0.50	3.50	3.50		0.50	1.85							
QUOTE PROGETTO										49.88	49.88	49.90		49.93	49.93	50.08	50.10					

SEZIONE 11
PROGRESSIVA 118.91

STERRO 140 mq
 BI 150 ml
 USURA 800 ml
 o1 800 ml
 o2 950 ml
 Totale 800 ml
 BINDER 800 ml
 R1 2.11 ml
 BASE 2.11 ml
 c1 FONDAZIONE NON LEGATA 2.11 ml
 e1 MASSETTO 150 ml
 U

200 200

28

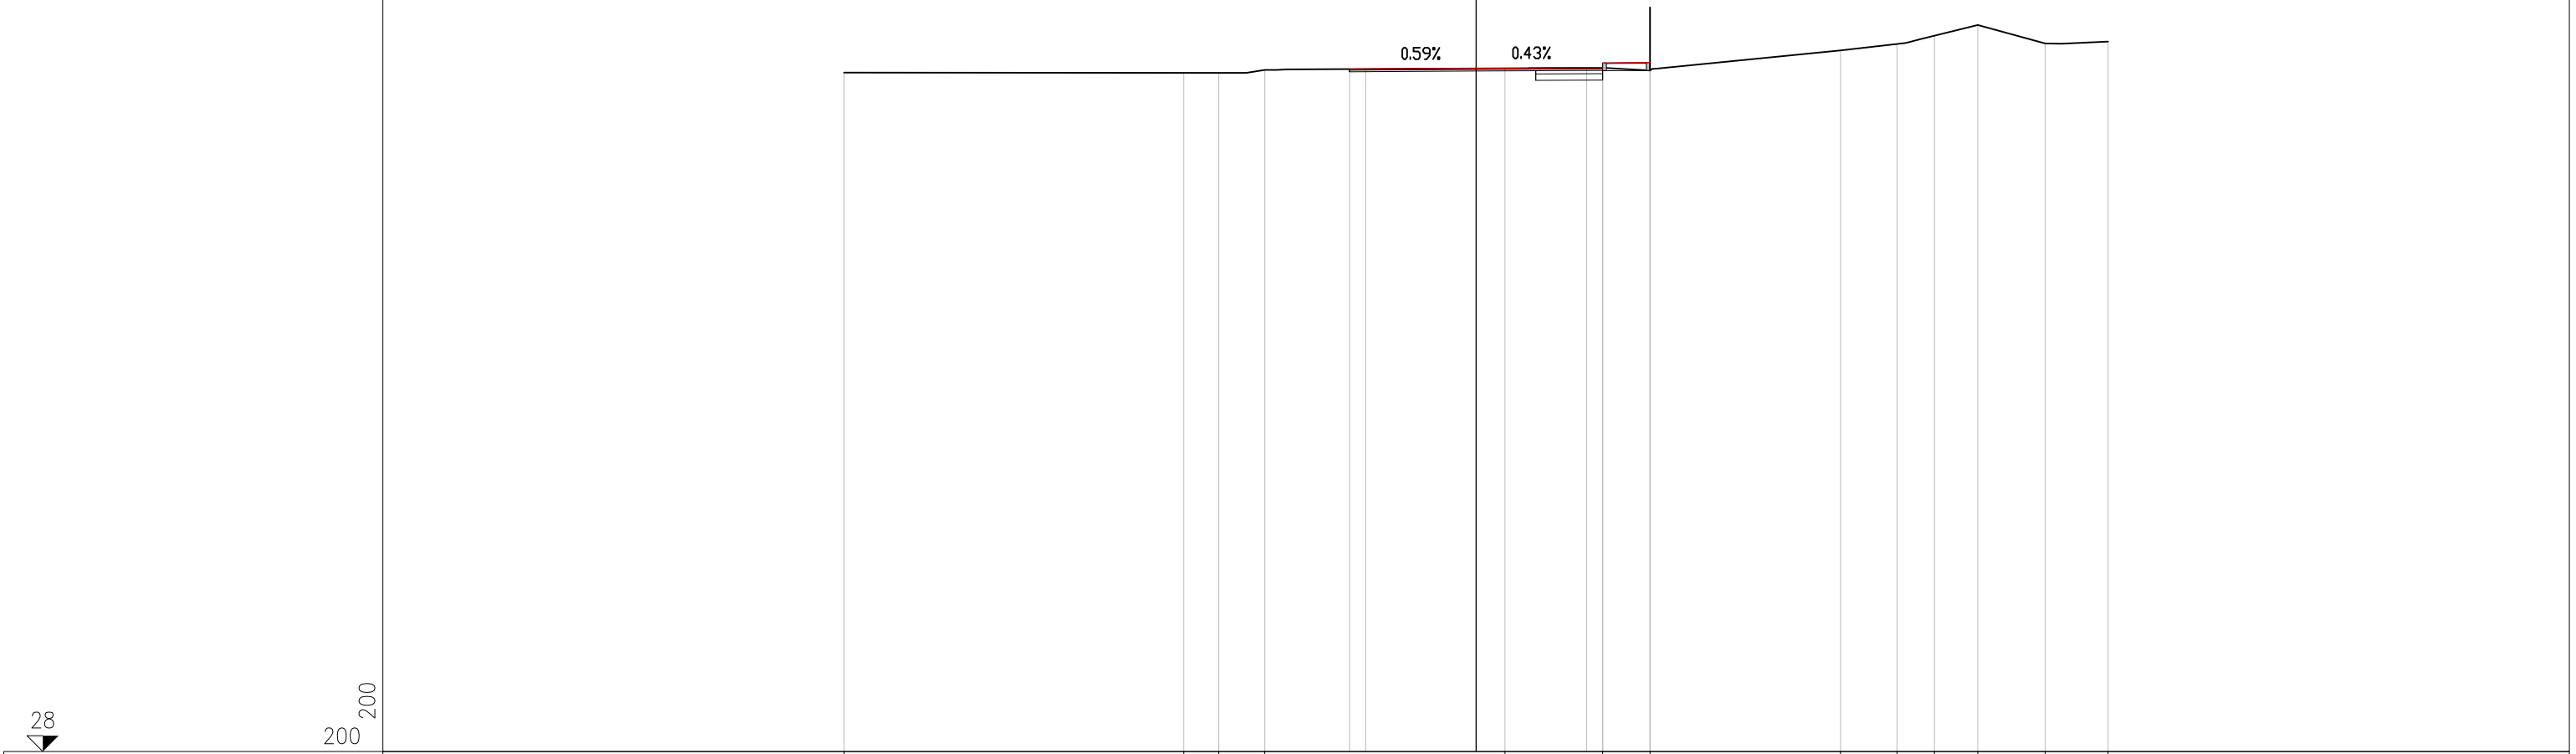


PROGRESSIVE TERRENO	-20.00	-9.26	-8.15	-6.69	0.91	4.00	5.50	11.53	13.32	14.50	15.87	18.01	20.00
PARZIALI TERRENO		10.74	1.11	1.46	7.60	3.09	1.50	6.03	1.79	1.18	1.37	2.14	1.99
QUOTE TERRENO	49.50	49.49	49.49	49.59	49.64	49.66	49.57	50.20	50.41	50.67	51.01	50.43	50.48
PROGRESSIVE PROGETTO					-4.00	-3.50	0.00	3.50	4.00	4.00	5.50		
PARZIALI PROGETTO					0.50	3.50	3.50	0.50	1.50				
QUOTE PROGETTO					49.62	49.62	49.64	49.65	49.66	49.61	49.82		

SEZIONE 12
PROGRESSIVA 126.48

STERRO 154 mq.
 BI 150 ml.
 USURA 1019 ml.
 al 1169 ml.
 Totale
 BINDER 1019 ml.
 RI 200 ml.
 BASE 200 ml.
 CI FONDAZIONE NON LEGATA 200 ml.
 e1 MASSETTO 150 ml.
 II

200 200

28

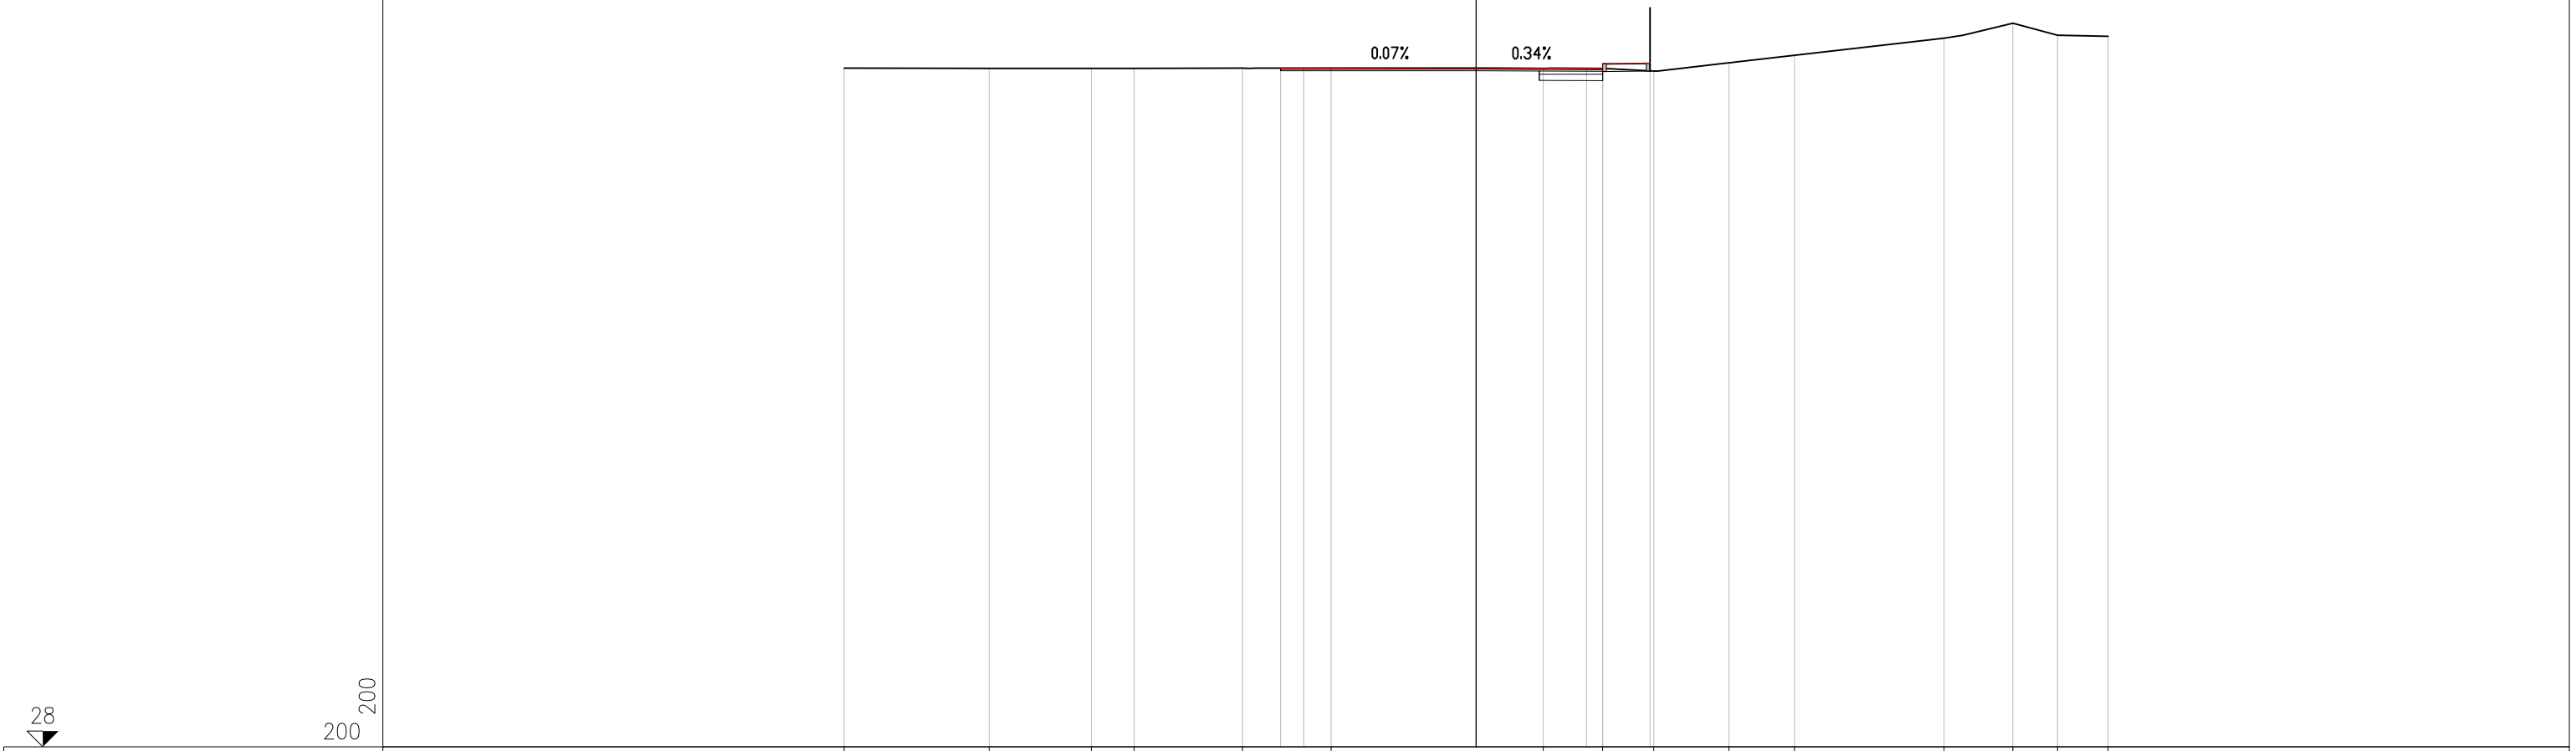


PROGRESSIVE TERRENO	-20.00	-15.41	-12.18	-10.82	-7.39	-4.59	2.13	4.00	5.62	8.00	10.08	14.81	16.98	18.40	20.00
PARZIALI TERRENO	4.59	3.23	1.36	3.43	2.80	6.72	1.87	1.62	2.38	2.08	4.73	2.17	1.42	1.60	
QUOTE TERRENO	49.51	49.50	49.50	49.50	49.51	49.51	49.50	49.50	49.42	49.68	49.92	50.45	50.94	50.55	50.52
PROGRESSIVE PROGETTO					-6.19	-5.45	0.00	3.50	4.00	5.50					
PARZIALI PROGETTO					0.74	5.45	3.50	0.50	1.50						
QUOTE PROGETTO					49.51	49.51	49.52	49.50	49.50	49.67					

SEZIONE 13
PROGRESSIVA 140.00

STERRO	2,55 mq
B1	
USURA	213 ml
a1	17,51 ml
a2	19,64 ml
Totale	17,51 ml
BINDER	2,00 ml
R1	2,00 ml
BASE	2,13 ml
c1	
FONDAZIONE NON LEGATA	
e1	
MASSETTO	
u	

200
200

28

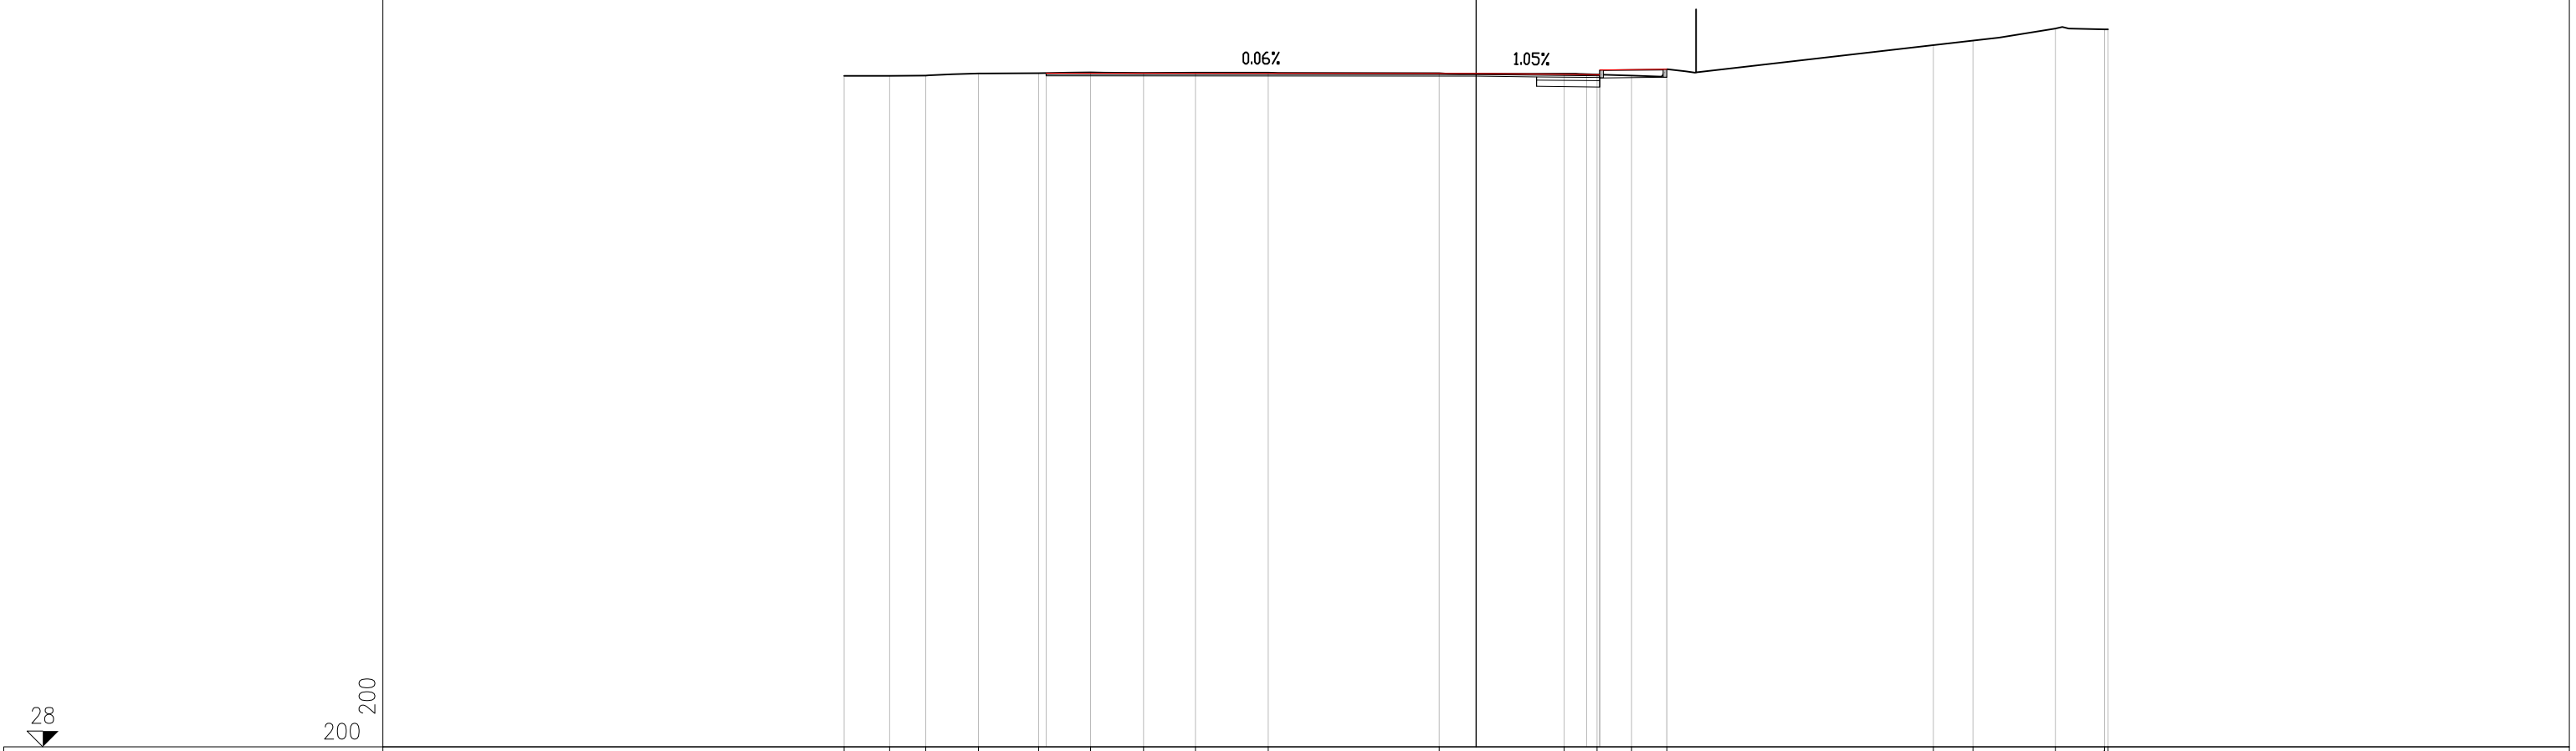


PROGRESSIVE TERRENO	-20.00	-18.56	-17.42	-15.75	-13.84	-12.20	-10.53	-8.88	-6.58	-1.17	2.78	3.83	4.92	6.04	14.47	15.72	18.33	19.88	20.00
PARZIALI TERRENO	1.44	1.14	1.67	1.91	1.64	1.67	1.65	2.30	5.41	3.95	1.05	1.09	1.11	8.43	1.25	2.61	1.55	0.12	
QUOTE TERRENO	49.26	49.27	49.28	49.34	49.35	49.38	49.36	49.37	49.37	49.35	49.33	49.30	49.27	49.47	50.24	50.38	50.76	50.74	50.74
PROGRESSIVE PROGETTO					-13.60					0.00	3.50	3.91	3.91	6.04					
PARZIALI PROGETTO								13.60			3.50	0.41	2.13						
QUOTE PROGETTO					49.35					49.34	49.31	49.30	49.45	49.47					

STERRO 141 mq.
 BI USURA 15,86 ml.
 BI BINDER 15,86 ml.
 BI

SEZIONE 14
 PROGRESSIVA 153.58

200 200

28

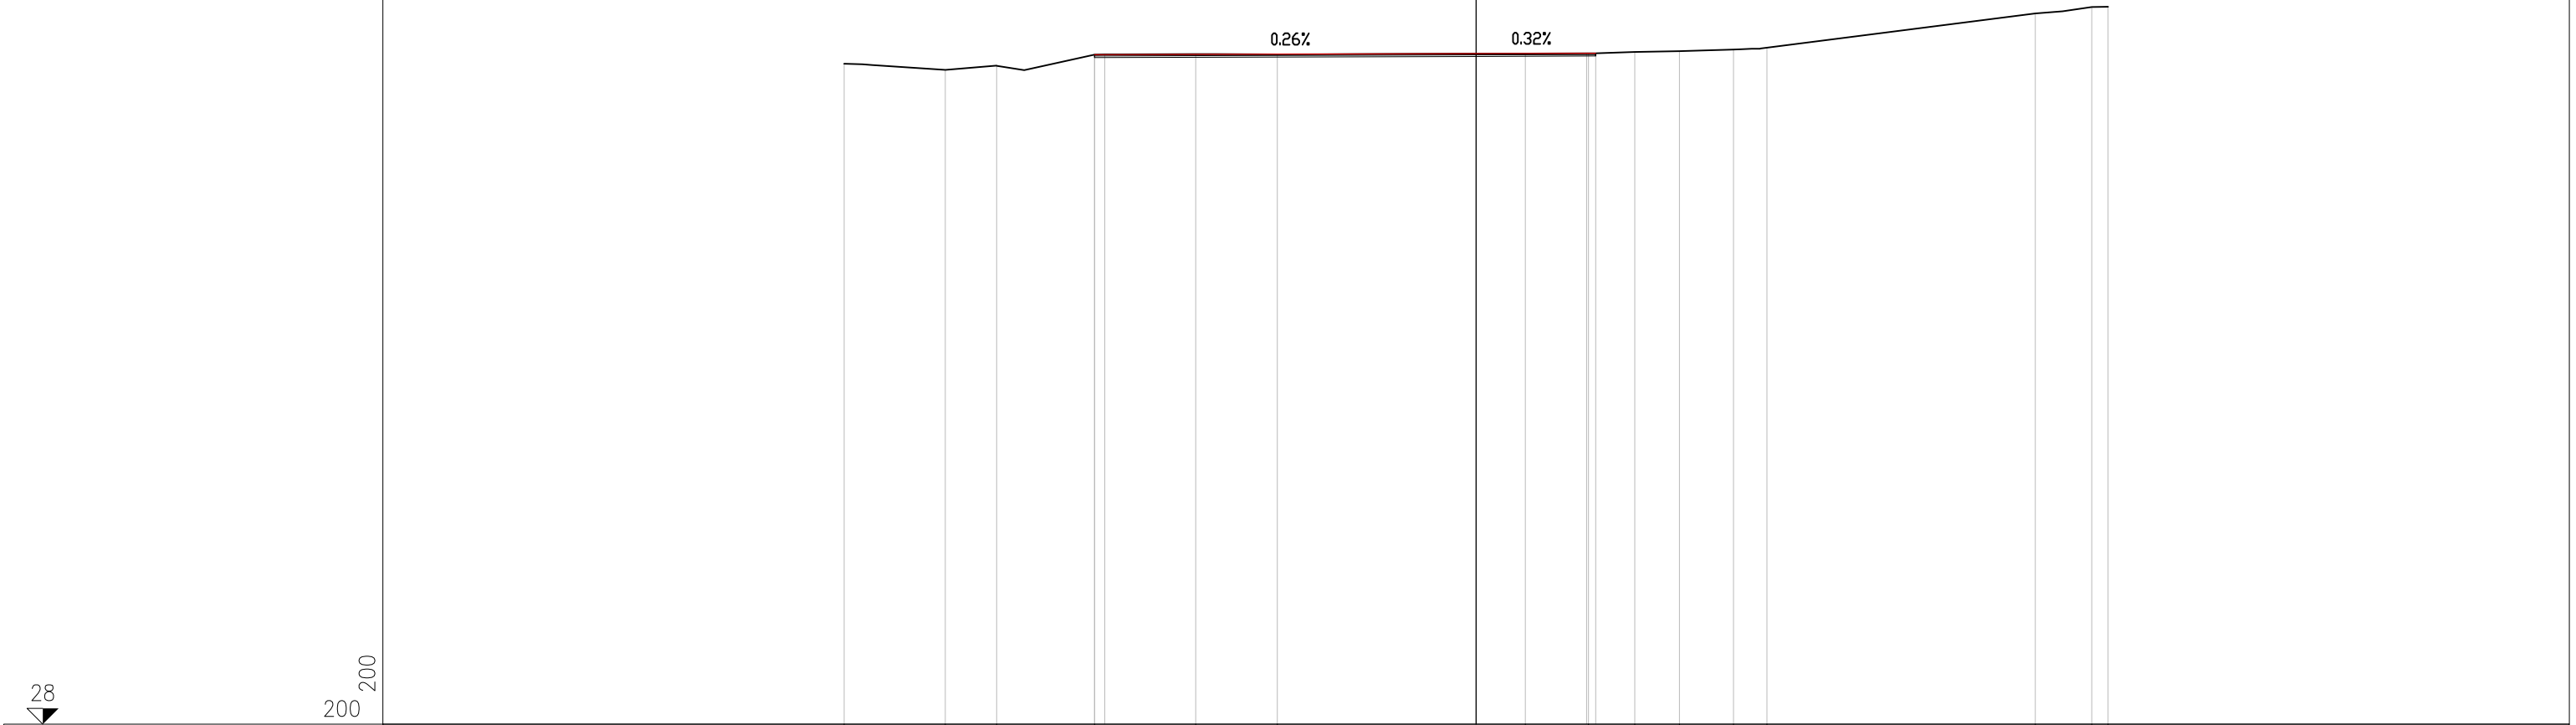

PROGRESSIVE TERRENO	-20.00	-16.80	-15.18	-12.08	-8.88	-6.30		1.55	3.56	5.02	6.44	8.15	9.20		17.69	19.48	20.00
PARZIALI TERRENO		3.20	1.62	3.10	3.20	2.58	7.85	2.01	1.46	1.42	1.71	1.05	8.49		1.79	0.52	
QUOTE TERRENO	48.91	48.71	48.85	49.20	49.21	49.21		49.23	49.24	49.28	49.31	49.36	49.41		50.50	50.71	50.71
PROGRESSIVE PROGETTO				-12.08	-11.75			0.00		3.50	3.78						
PARZIALI PROGETTO				0.33		11.75		3.50		0.28							
QUOTE PROGETTO				49.20	49.20			49.23	49.24	49.24							

STERRO	0.90 mq.
USURA	11.24 ml.
BINDER	11.24 ml.


SEZIONE 15

PROGRESSIVA 160.00

200 200

30

PROGRESSIVE TERRENO	-20.00	-16.87		-10.42	-9.81	-9.79	-8.73	-7.49	-6.45	-2.04	2.19	3.53	6.41	8.26	9.78	15.92	17.29	19.50	20.00
PARZIALI TERRENO		3.13	0.02	6.43	0.58	0.02	1.06	1.24	1.04	4.41	4.23	1.34	2.88	1.85	1.52	6.14	1.37	2.21	0.50
QUOTE TERRENO	54.39	54.12		54.61	52.62	48.65	48.89	49.15	49.14	49.16	49.21	49.22	49.31	49.23	49.20	50.24	50.42	50.62	50.66
PROGRESSIVE PROGETTO								-7.49	-7.19		0.00	3.50	3.75						
PARZIALI PROGETTO								0.30	7.19		3.50	0.25							
QUOTE PROGETTO								49.15	49.15		49.19	49.22	49.22						

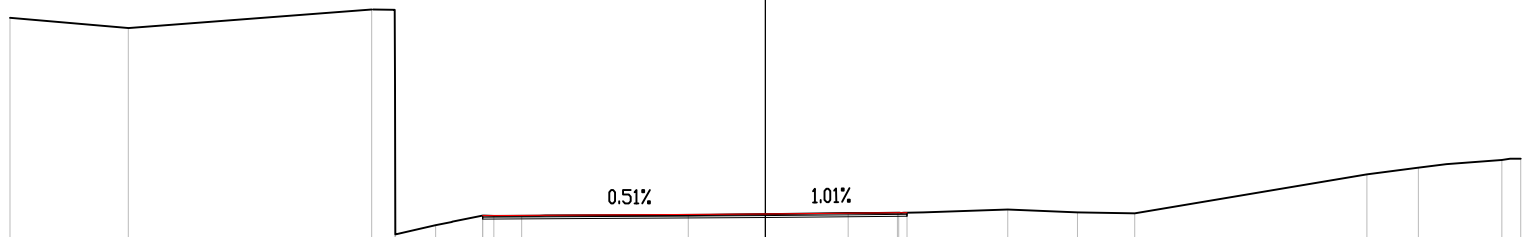


STERRO 0.71 mq
 BI USURA 6.97 ml
 BI BINDER 6.97 ml
 BI

SEZIONE 16
PROGRESSIVA 180.69

200 200

28

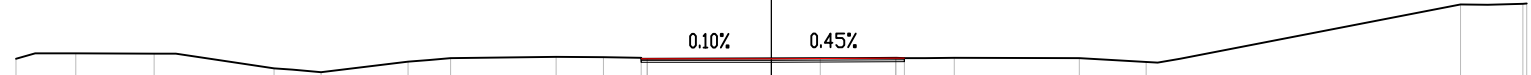


PROGRESSIVE TERRENO	-20.00	-18.42	-16.34	-13.17	-11.93	-9.62	-8.49	-5.70	-4.44	-3.29		1.29	3.29	4.85	8.15	9.93		18.24	19.90	20.00
PARZIALI TERRENO	1.58	2.08	3.17	1.24	2.31	1.13	2.79	1.26	1.15	4.58	2.00	1.56	3.30	1.78	0.30	0.59	7.42	1.66	0.10	
QUOTE TERRENO	49.11	49.25	49.24	48.85	48.75	49.03	49.12	49.15	49.15	49.10		49.12	49.13	49.13	49.12	49.02		50.54	50.56	50.57
PROGRESSIVE PROGETTO									-3.45	-3.29		0.00		3.29	3.52					
PARZIALI PROGETTO									0.16	3.29		3.29		0.23						
QUOTE PROGETTO								49.10	49.10		49.10		49.12	49.12						

STERRO 0,64 mq.
 BI USURA 6,95 ml.
 BI RINDE 6,95 ml.
 BI

SEZIONE 17
 PROGRESSIVA 183.66

200 200

27

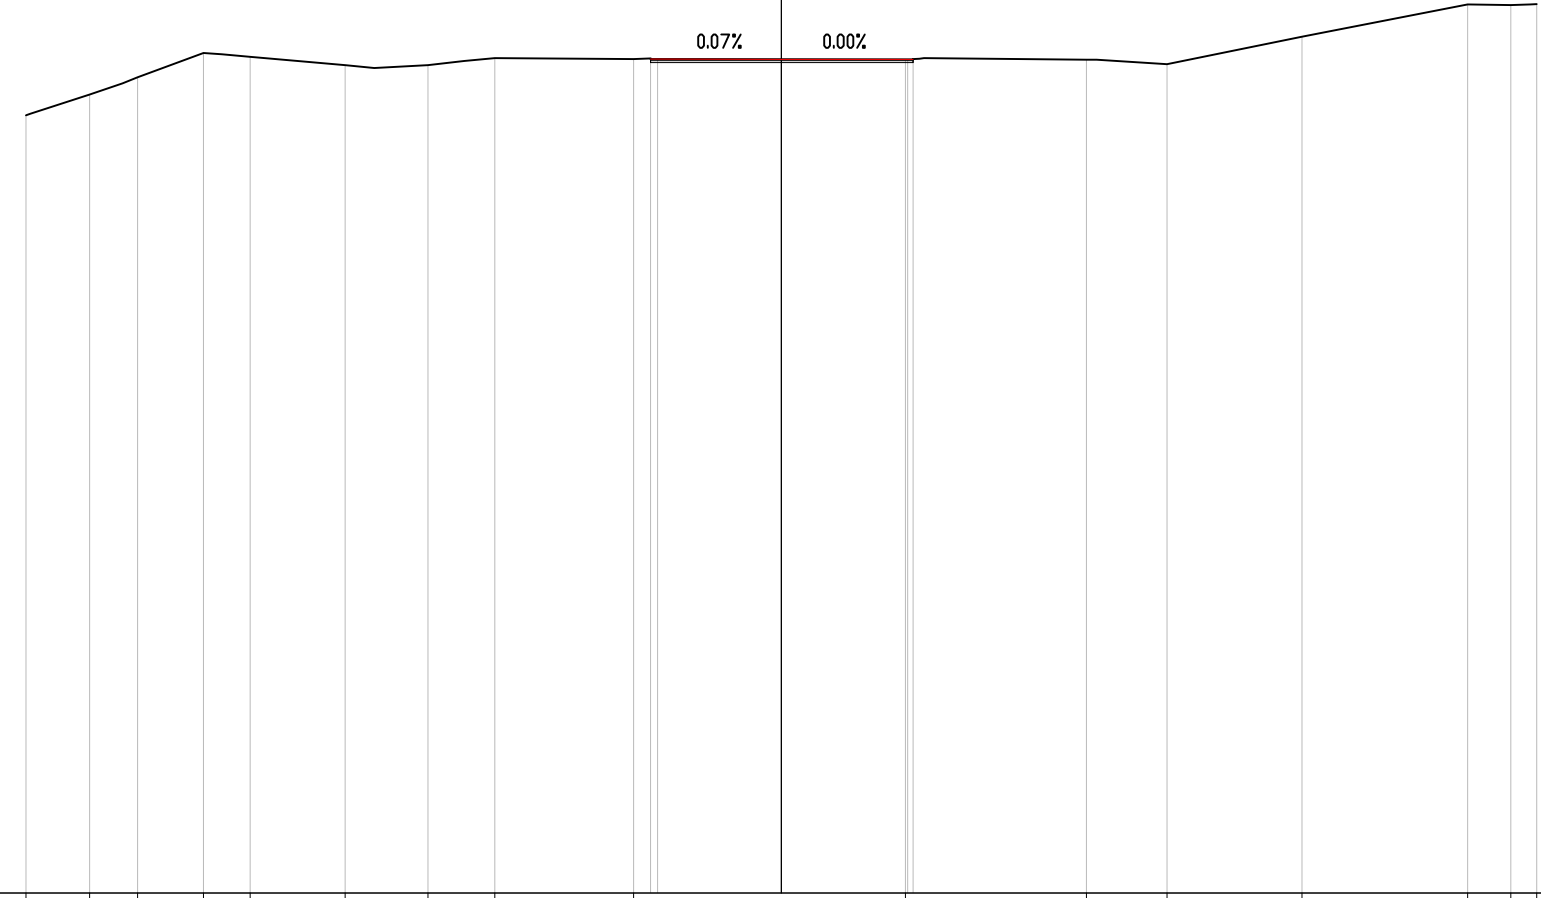

PROGRESSIVE TERRENO	-20.00	-18.32	-17.04	-15.30	-14.06	-11.55	-9.36	-7.59	-3.91	3.28	8.07	10.21	13.78	18.17	19.31	20.00
PARZIALI TERRENO	1.68	1.28	1.74	1.24	2.51	2.19	1.77	3.68	7.19	4.79	2.14	3.57	4.39	1.14	0.69	
QUOTE TERRENO	47.61	48.16	48.62	49.27	49.16	48.94	48.95	49.12	49.10	49.10	49.09	48.97	49.70	50.55	50.53	50.56
PROGRESSIVE PROGETTO									-3.46	-3.28	0.00	3.34	3.49			
PARZIALI PROGETTO									0.18	3.28	3.34	0.15				
QUOTE PROGETTO									49.10	49.10	49.10	49.10				