

STERRO 1.91 mq
 BI USURA 3352 ml
 al BINDER 3352 ml
 bi

SEZIONE 1
 PROGRESSIVA 0.00

33
 200 200



PROGRESSIVE TERRENO	-20.00	-18.20	-15.16		-8.98	-7.44	-5.36	-2.29	-0.44	0.75	3.41	5.20	6.38	8.10	9.21		13.24	14.47	15.54		20.57	23.21	25.17	27.37	28.42	29.43	30.00
PARZIALI TERRENO		1.80	3.04		6.18	1.54	2.08	3.07	1.85	1.19	2.66	1.79	1.18	1.72	1.11	4.03	1.23	1.07		5.03	2.64	1.96	2.20	1.05	1.01	0.57	
QUOTE TERRENO	55.71	54.99	55.30		54.82	54.71	54.64	54.61	54.62	54.62	54.64	54.65	54.66	54.68	54.68		54.75	54.76	54.77		54.86	54.91	54.94	54.97	55.03	55.09	55.10
PROGRESSIVE PROGETTO							-5.36																	27.37	28.16		
PARZIALI PROGETTO							0.43	4.68																0.79			
QUOTE PROGETTO							54.60	54.60		54.63	54.63	54.64												54.98	54.99		

STERRO 1.57 mq.
 BI USURA 27.93 ml.
 al BINDER 27.93 ml.
 bi

SEZIONE 2
PROGRESSIVA 1.57

33
 ▼

200 200



PROGRESSIVE TERRENO	-20.00	-17.61	-15.49	-14.23		-10.01	-8.33	-5.19	-2.16	-0.55		2.25	3.83	5.96	7.69		13.45	14.67		21.68	22.75	25.28	26.32	28.73	30.00
PARZIALI TERRENO		2.39	2.12	1.26	4.22	1.68	3.14	3.03	1.61	2.80	1.58	2.13	1.73	5.76	1.22	7.01	1.07	2.53	1.04	2.41	1.27				
QUOTE TERRENO	56.14	54.96	55.17	55.27		54.94	54.71	54.63	54.60	54.60	54.65	54.64	54.66	54.68		54.78	54.78		54.91	54.98	55.03	55.08	55.15	55.19	
PROGRESSIVE PROGETTO								-5.18 -4.84		-0.25 0.00 0.25							21.58	22.75							
PARZIALI PROGETTO								0.34	4.59	0.25 0.25				21.33			1.17								
QUOTE PROGETTO								54.68 54.69		54.63 54.64 54.64							54.93 54.94								

STERRO 1.45 mq.
 BI USURA 19.99 ml.
 al BINDER 19.99 ml.
 bi

SEZIONE 3
PROGRESSIVA 3.14

33
 200 200



PROGRESSIVE TERRENO	-20.00	-18.96	-16.93	-15.85	-14.39	-13.14	-10.88	-8.21	-6.59	-5.15	-1.77	-0.59	0.77	3.56	4.65	5.93	8.11	10.43	13.39	14.66	20.00
PARZIALI TERRENO	1.04	2.03	1.08	1.46	1.25	2.26	2.67	1.62	1.44	3.38	1.18	1.36	2.79	1.09	1.28	2.18	2.32	2.96	1.27	5.34	
QUOTE TERRENO	56.61	55.14	54.93	55.02	55.26	55.22	55.05	54.69	54.65	54.60	54.60	54.61	54.64	54.67	54.68	54.66	54.70	54.75	54.79	54.82	54.98
PROGRESSIVE PROGETTO										-5.15	-4.81	-0.25	0.00	0.25					13.99	14.84	
PARZIALI PROGETTO										0.34	4.56	0.25	0.25			13.74			0.85		
QUOTE PROGETTO										54.56	54.57	54.64	54.64	54.64					54.81	54.82	

STERRO 1.36 mq.
 BI USURA 18.11 ml.
 a1 BINDER 18.11 ml.
 b1

SEZIONE 4
PROGRESSIVA 3.58

200 200

34



PROGRESSIVE TERRENO	-20.00	-18.89	-16.78	-15.19	-12.86	-11.07	-8.17	-6.91	-5.16	-1.62	-0.60	3.58	4.63	5.85	8.44	10.00	12.29	13.33	15.60	20.00
PARZIALI TERRENO	1.11	2.11	1.59	2.33	1.79	2.90	1.26	1.75	0.35	3.19	1.02	4.18	1.05	1.22	2.59	1.56	2.29	1.04	2.27	4.40
QUOTE TERRENO	56.68	55.14	54.92	55.13	55.21	55.08	54.69	54.65	54.60	54.59	54.61	54.68	54.69	54.67	54.72	54.73	54.79	54.89	55.08	55.01
PROGRESSIVE PROGETTO									-5.16		-0.25						12.48	12.95		
PARZIALI PROGETTO									0.35	4.56	0.25			12.23			0.47			
QUOTE PROGETTO									54.56		54.64						54.80	54.80		

STERRO 0.98 mq.
 BI USURA 10.10 ml.
 a1 BINDER 10.10 ml.
 b1

SEZIONE 5
 PROGRESSIVA 13.21

200 200

37


PROGRESSIVE TERRENO		-20.00	-17.89	-16.28	-15.02	-12.50	-11.29	-8.28	-5.68	-1.41	-0.09	2.90	4.57	16.81	16.83	16.84	16.84	20.00
PARZIALI TERRENO		2.11	1.61	1.26	2.52	1.21	3.01	2.60	4.27	1.32	2.99	1.67	12.27	0.02	0.01	3.16		
QUOTE TERRENO		56.68	55.13	55.03	54.96	55.12	55.09	54.74	54.57	54.63	54.68	54.74	54.76	54.78	56.63	62.35	54.73	64.21
PROGRESSIVE PROGETTO									-5.18	-4.93	-0.25	0.00	0.25	4.57	4.92			
PARZIALI PROGETTO									0.25	4.68	0.25	0.25	4.32	0.35				
QUOTE PROGETTO									54.54	54.54	54.65	54.66	54.66	54.76	54.77			

SEZIONE 6
PROGRESSIVA 22.84

- STERRO 485 mq.
- B1 913 ml.
- USURA a1 913 ml.
- BINDER b1 913 ml.
- BASE c1 913 ml.
- FONDAZIONE NON LEGATA e1 913 ml.
- ASFALTO COLATO h1 154 ml.
- MASSETTO il 154 ml.

200 200

34

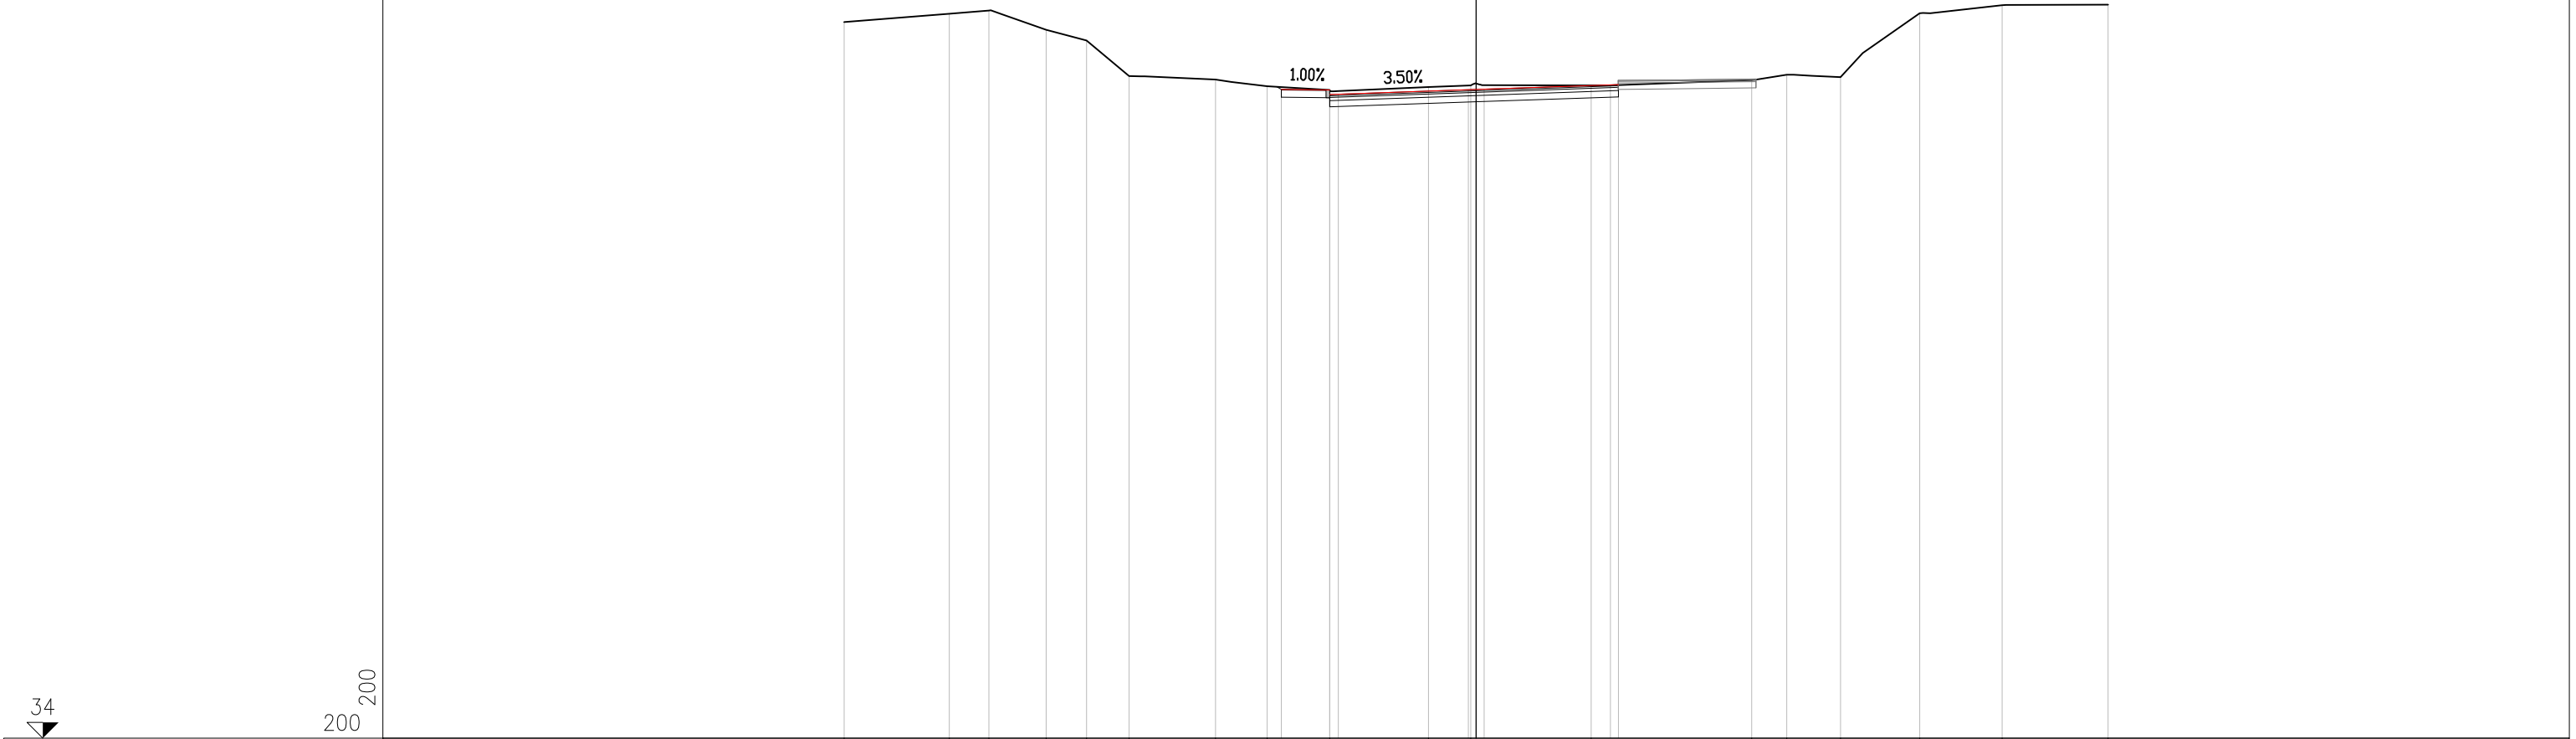


PROGRESSIVE TERRENO	-20.00	-16.67	-15.42	-13.61	-12.33	-10.98	-8.25	-6.61	-4.63	-1.51	-0.17	3.64	8.72	9.83	11.53	14.04	16.65	20.00
PARZIALI TERRENO		3.33	1.25	1.81	1.28	1.35	2.73	1.64	1.98	3.12	1.34	3.81	5.08	1.11	1.70	2.51	2.61	3.35
QUOTE TERRENO	56.68	56.94	57.04	56.43	56.09	54.97	54.86	54.64	54.48	54.62	54.67	54.68	54.84	55.01	54.94	56.96	57.21	57.23
PROGRESSIVE PROGETTO								-6.17	-4.63	-0.25	0.00	4.25						
PARZIALI PROGETTO								1.54	0.27	4.11	0.25	4.00	0.25					
QUOTE PROGETTO								54.55	54.38	54.53	54.55	54.69	54.70					

SEZIONE 7
PROGRESSIVA 40.00

STERRO	6,86 mq.
B1	
USURA	9,00 ml.
a1	
BINDER	9,00 ml.
b1	
BASE	9,00 ml.
c1	
FONDAZIONE NON LEGATA	9,00 ml.
e1	
ASFALTO COLATO	1,43 ml.
h1	
MASSETTO	1,43 ml.
il	


35
 200 200

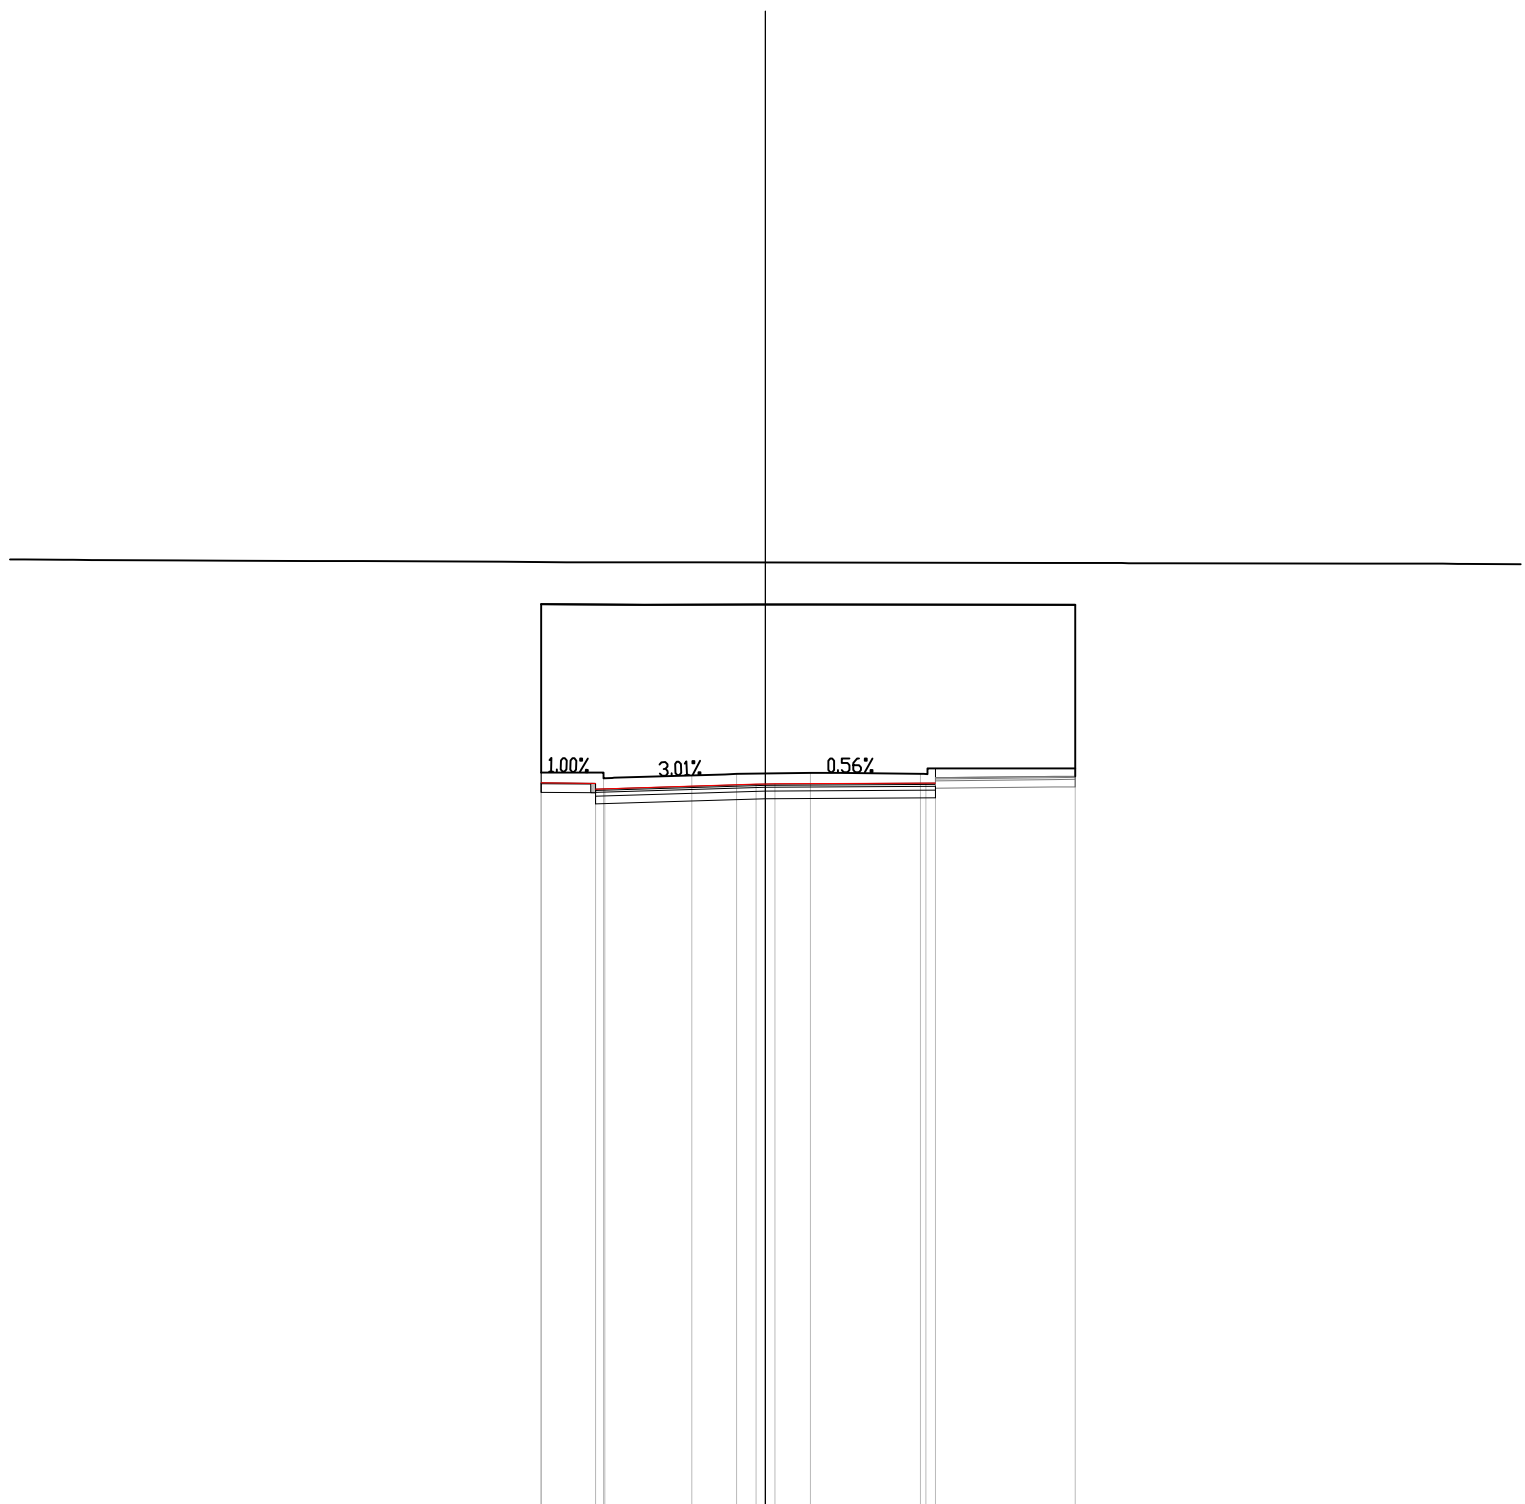

PROGRESSIVE TERRENO			-5.93	-4.29	-1.94	-0.76	1.20	4.11	8.21	
PARZIALI TERRENO		1.64	2.35	1.18	1.96	2.91	0.19	3.91		
QUOTE TERRENO		54.55	54.40	54.47	54.52	54.54	54.52	54.66		
PROGRESSIVE PROGETTO		-5.93	-4.50	-4.50	-4.25	-0.25	0.00	0.25	4.25	4.50
PARZIALI PROGETTO		1.43	0.25	4.00	0.25	0.25	4.00	0.25		
QUOTE PROGETTO		54.27	54.11	54.26	54.12		54.24	54.24	54.25	54.27

SEZIONE 8
PROGRESSIVA 60.00

STERRO	7.98 mq.
B1	
USURA	9.00 ml.
a1	
BINDER	9.00 ml.
b1	
BASE	9.00 ml.
c1	
FONDAZIONE NON LEGATA	9.00 ml.
e1	
ASFALTO COLATO	1.75 ml.
h1	
MASSETTO	1.75 ml.
il	

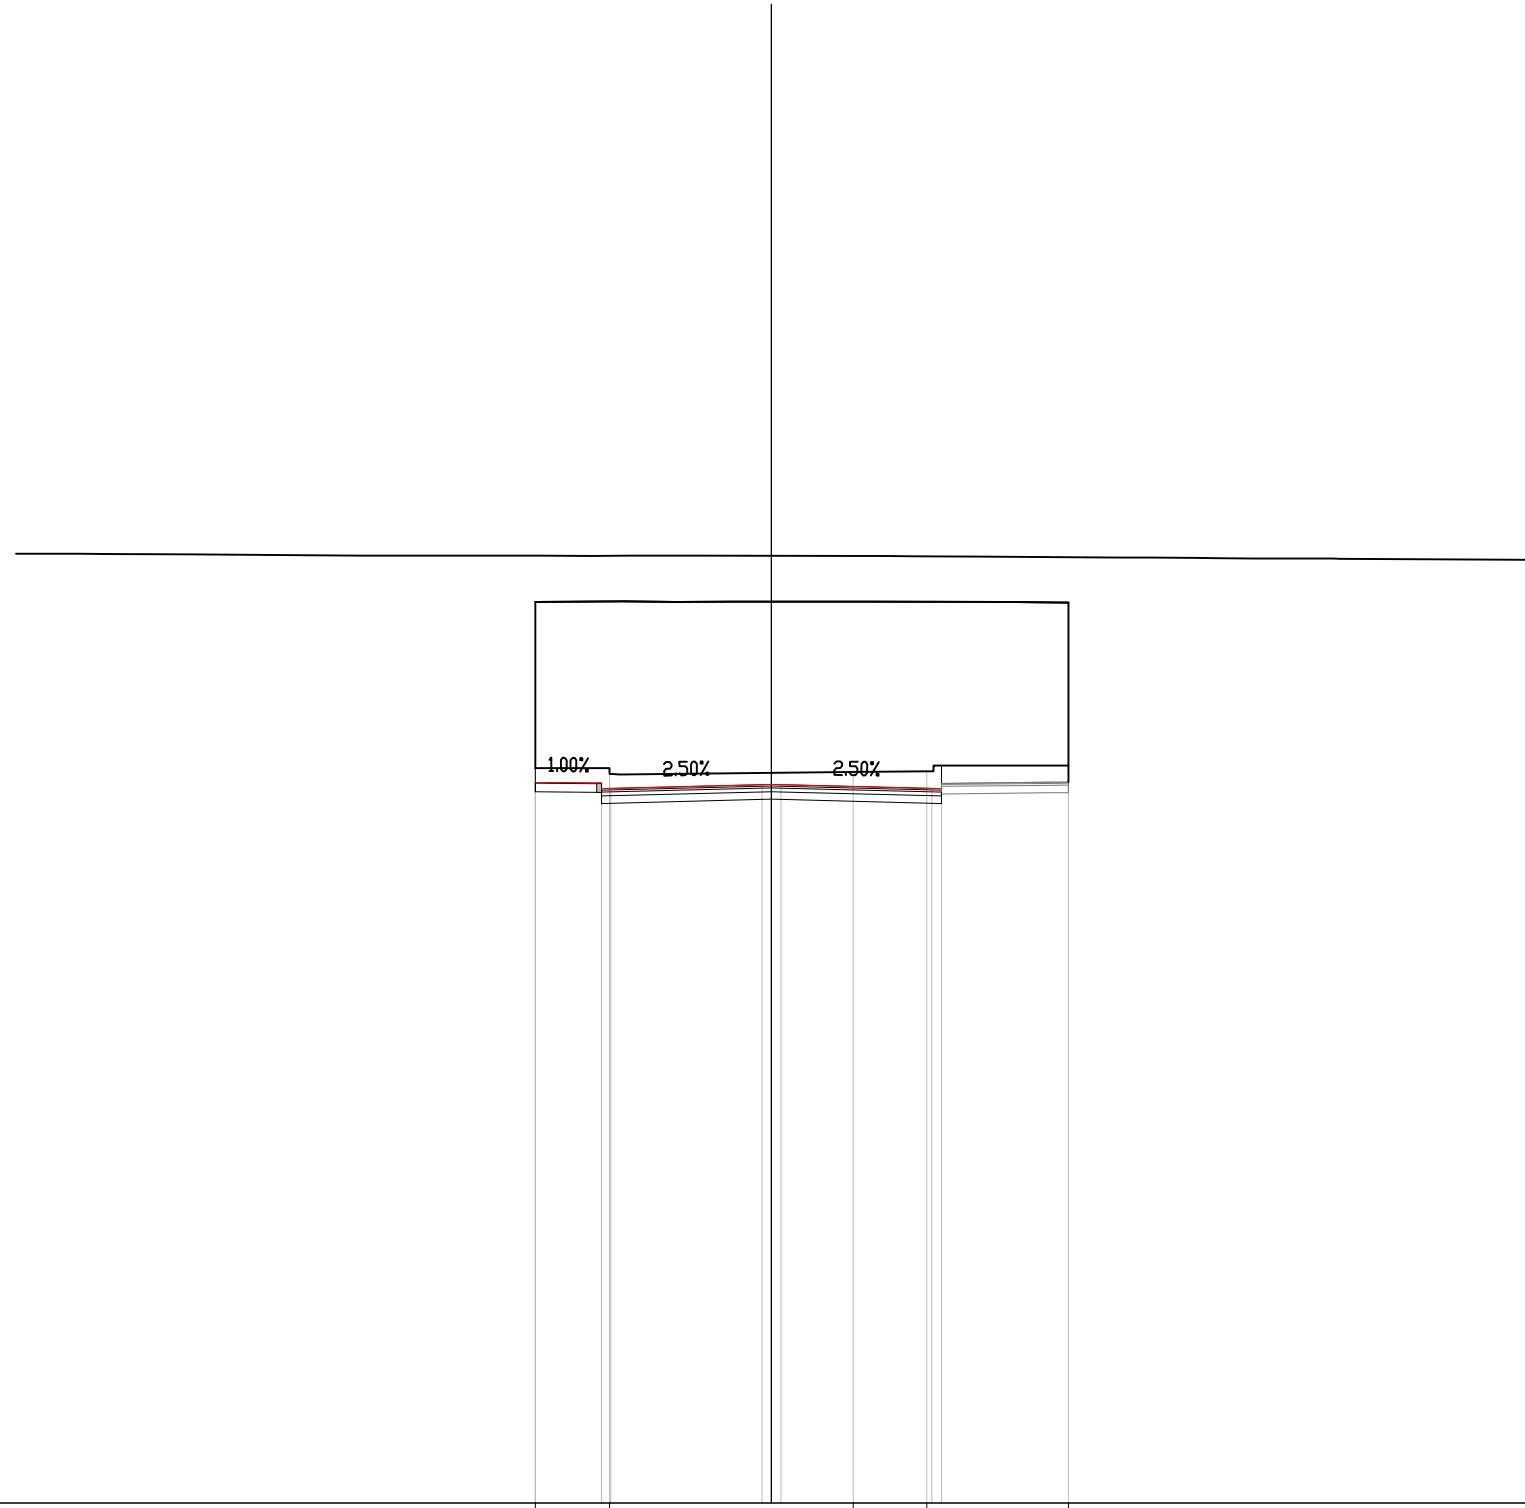


35

200 200

PROGRESSIVE TERRENO		-6.25	-4.29		2.17	4.12	7.87
PARZIALI TERRENO		1.96	6.46	1.95	0.17	3.58	
QUOTE TERRENO		54.48	54.33	54.37	54.39	54.55	
PROGRESSIVE PROGETTO		-6.25	-4.50	-0.25	4.25	4.50	
PARZIALI PROGETTO		1.75	4.00	4.00	0.25	0.25	
QUOTE PROGETTO		54.10	53.93	54.04	53.94	53.93	

STERRO	821 mq.
B1	
USURA	9,00 ml.
a1	
BINDER	9,00 ml.
b1	
BASE	9,00 ml.
c1	
FONDAZIONE NON LEGATA	9,00 ml.
e1	
ASFALTO COLATO	2,48 ml.
h1	
MASSETTO	2,48 ml.
il	

SEZIONE 9
PROGRESSIVA 80.00

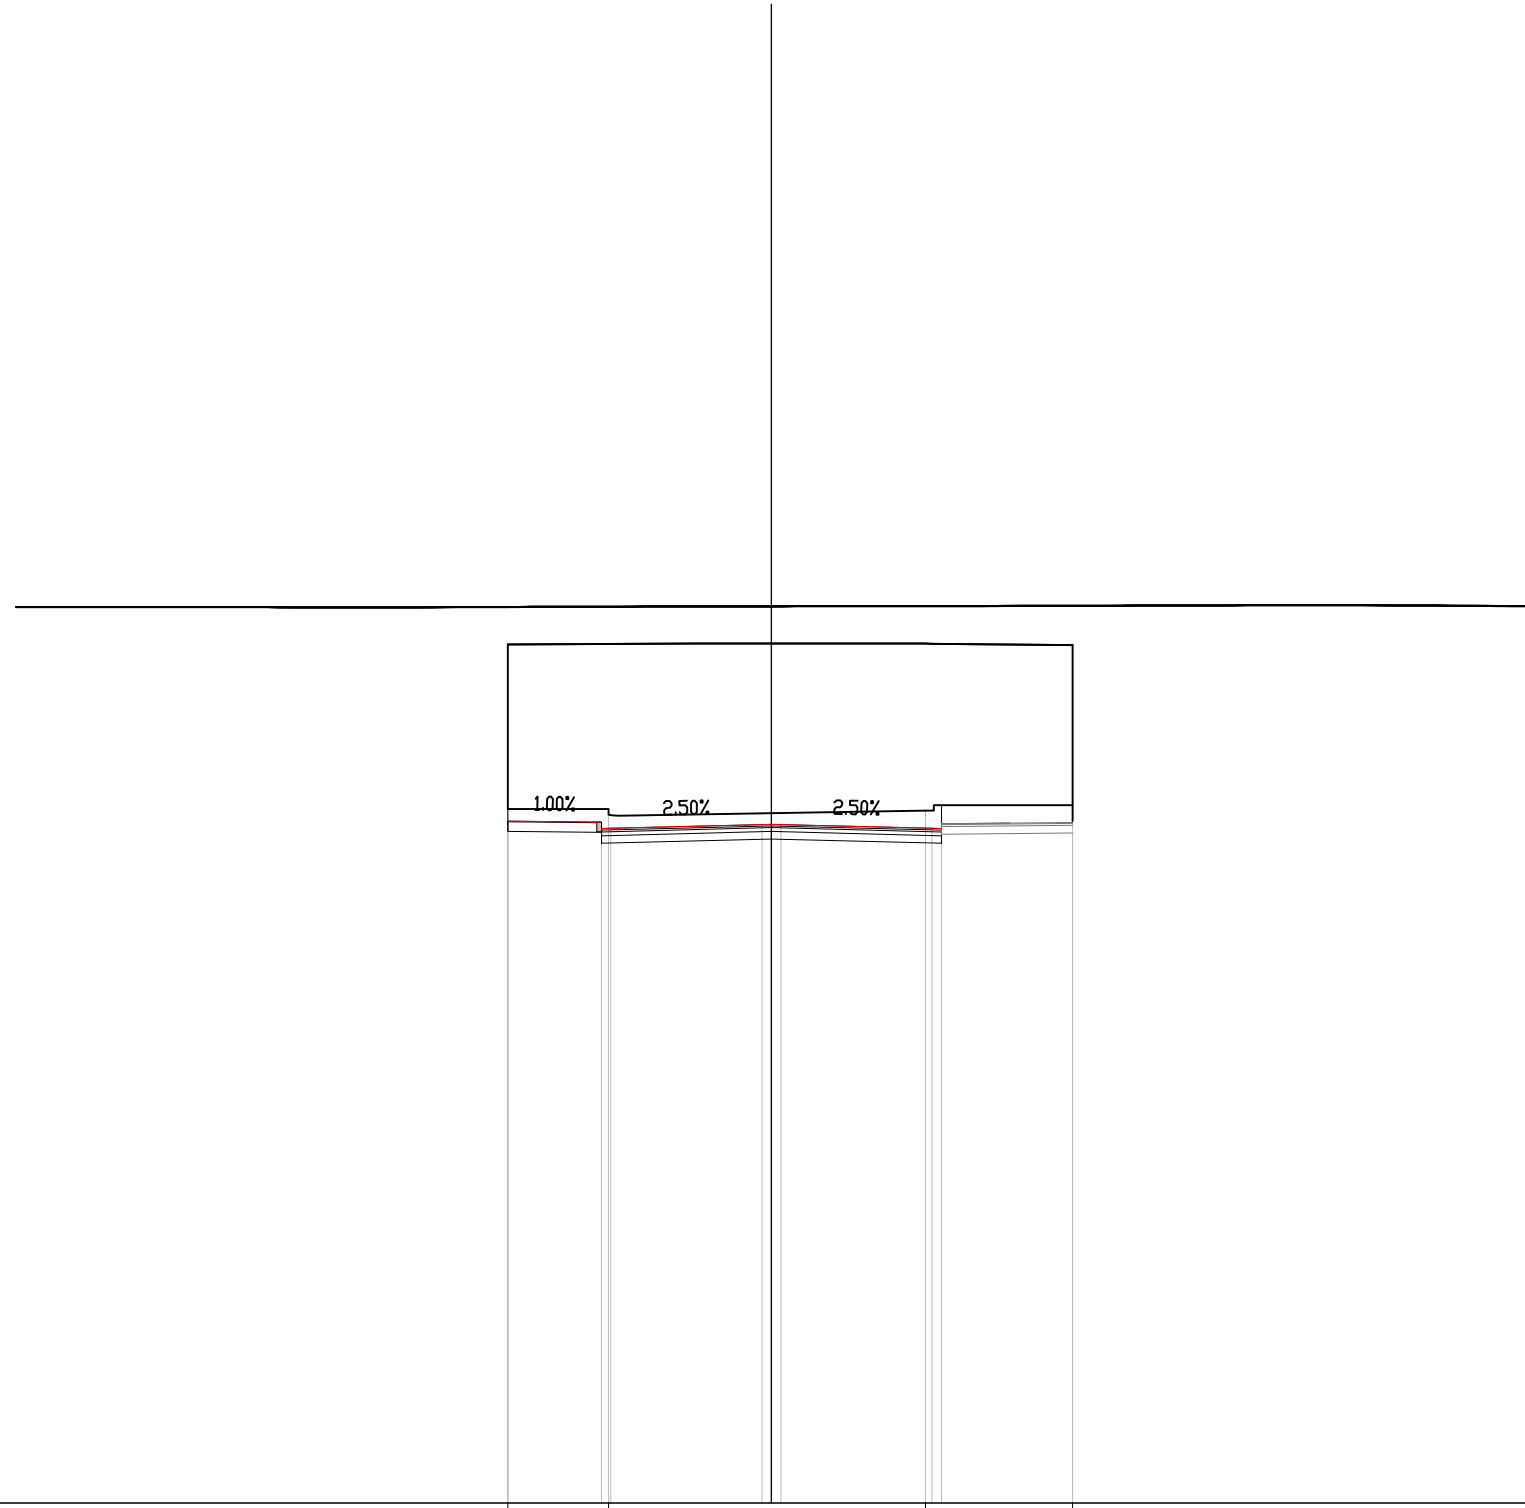


36

200 200

PROGRESSIVE TERRENO		-6.98	-4.31		4.08	7.97				
PARZIALI TERRENO			2.67		8.39	0.22	3.67			
QUOTE TERRENO		54.39	54.24		54.35	54.50				
PROGRESSIVE PROGETTO		-6.98	-4.50	-4.50	-4.25	-0.25	0.00	0.25	4.25	4.50
PARZIALI PROGETTO			2.48	0.75	4.00	0.25	0.25	4.00	0.25	
QUOTE PROGETTO		54.07	53.88	54.05	53.88	53.98	53.99	53.98	53.88	53.88

SEZIONE 10
PROGRESSIVA 100.00


STERRO	6.91 mq.
B1	
USURA	9.00 ml.
a1	
BINDER	9.00 ml.
b1	
BASE	9.00 ml.
c1	
FONDAZIONE NON LEGATA	9.00 ml.
e1	
ASFALTO COLATO	3.04 ml.
h1	
h2	2.23 ml.
Totale:	52.7 ml.
MASSETTO	3.04 ml.
l1	
l2	2.23 ml.
Totale:	5.27 ml.

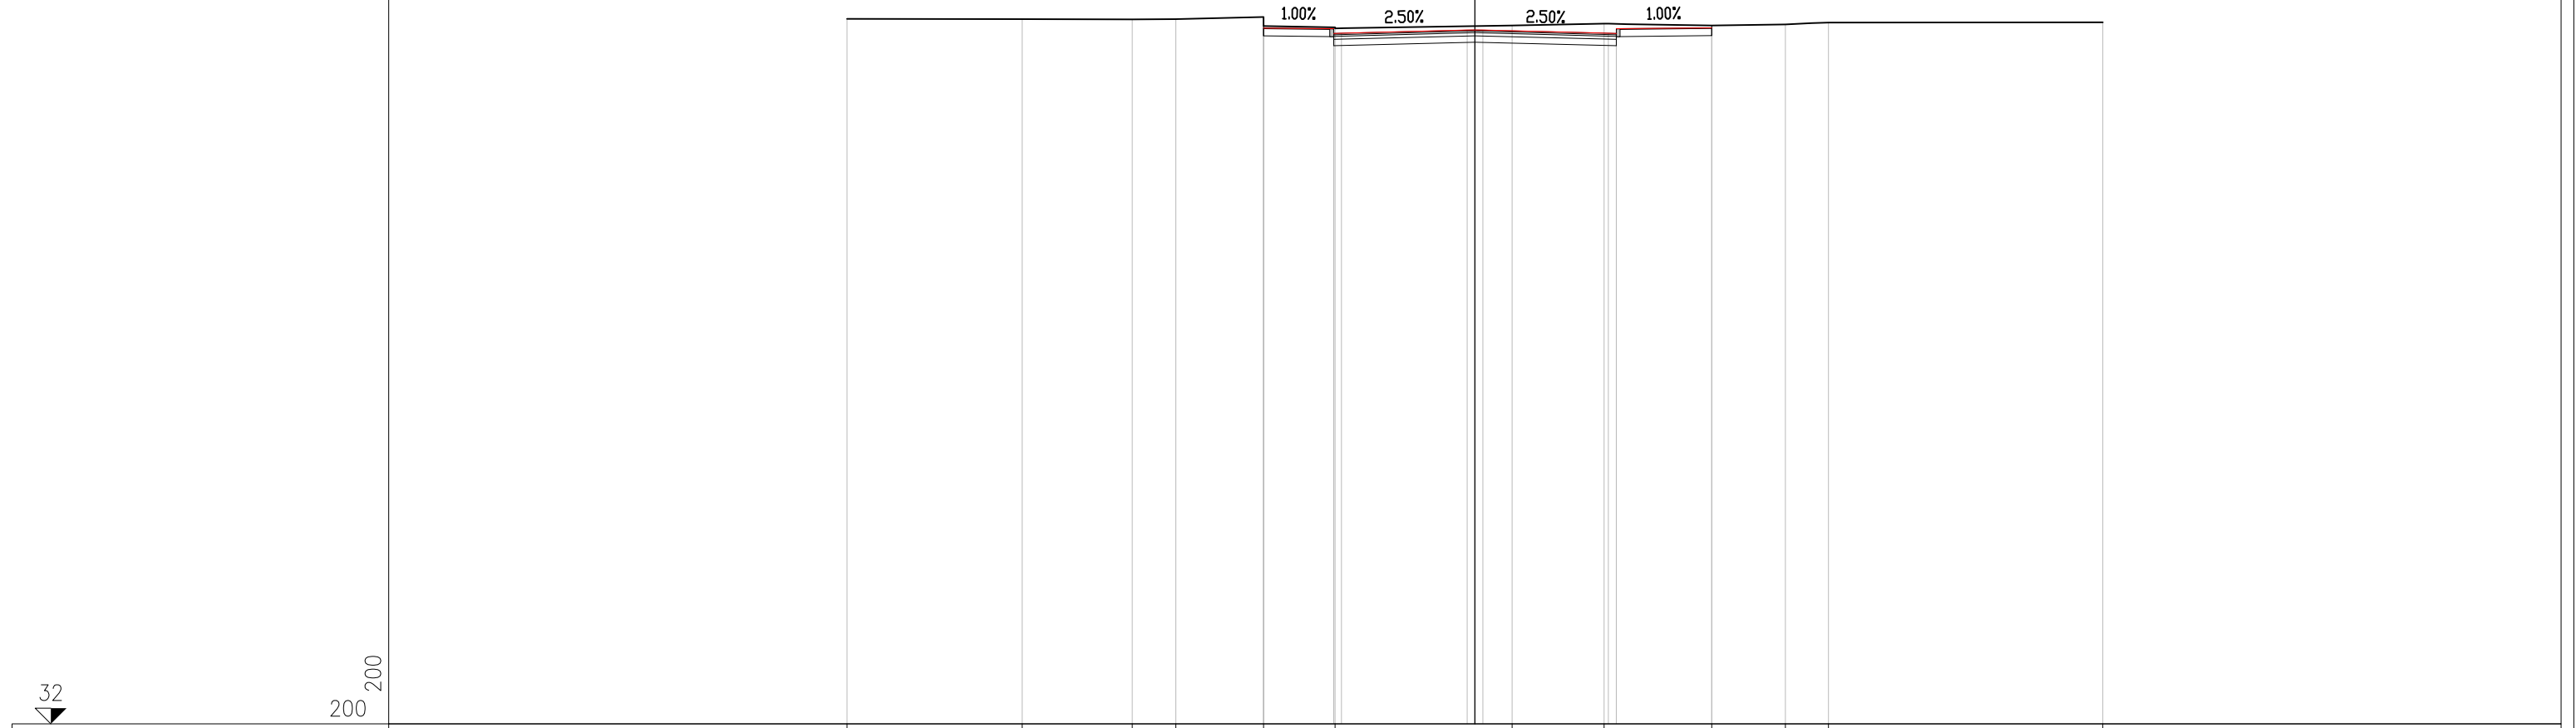

PROGRESSIVE TERRENO		-20.00		-14.42		-10.91		-9.53		-6.73		-4.45		1.18		4.12		7.54		9.89		11.26		20.00
PARZIALI TERRENO		5.58		3.51		1.38		2.80		2.28		5.63		2.94		3.42		2.35		1.37		8.74		
QUOTE TERRENO		54.49		54.47		54.47		54.47		54.25		54.21		54.28		54.33		54.27		54.30		54.36		54.37
PROGRESSIVE PROGETTO										-6.73		-4.50		-0.25		4.25		7.54						
PARZIALI PROGETTO										2.23		0.25		4.00		0.25		4.00		0.25		3.04		
QUOTE PROGETTO										54.19		54.02		54.13		54.03		54.20						

SEZIONE 11
PROGRESSIVA 111.69

STERRO	581 mq.
B1	
USURA	9,65 ml.
a1	
BINDER	9,65 ml.
b1	
BASE	9,65 ml.
c1	
FONDAZIONE NON LEGATA	9,65 ml.
e1	
ASFALTO COLATO	2,56 ml.
h1	
h2	2,08 ml.
Totale:	46,4 ml.
MASSETTO	2,56 ml.
l1	
l2	2,08 ml.
Totale:	46,4 ml.

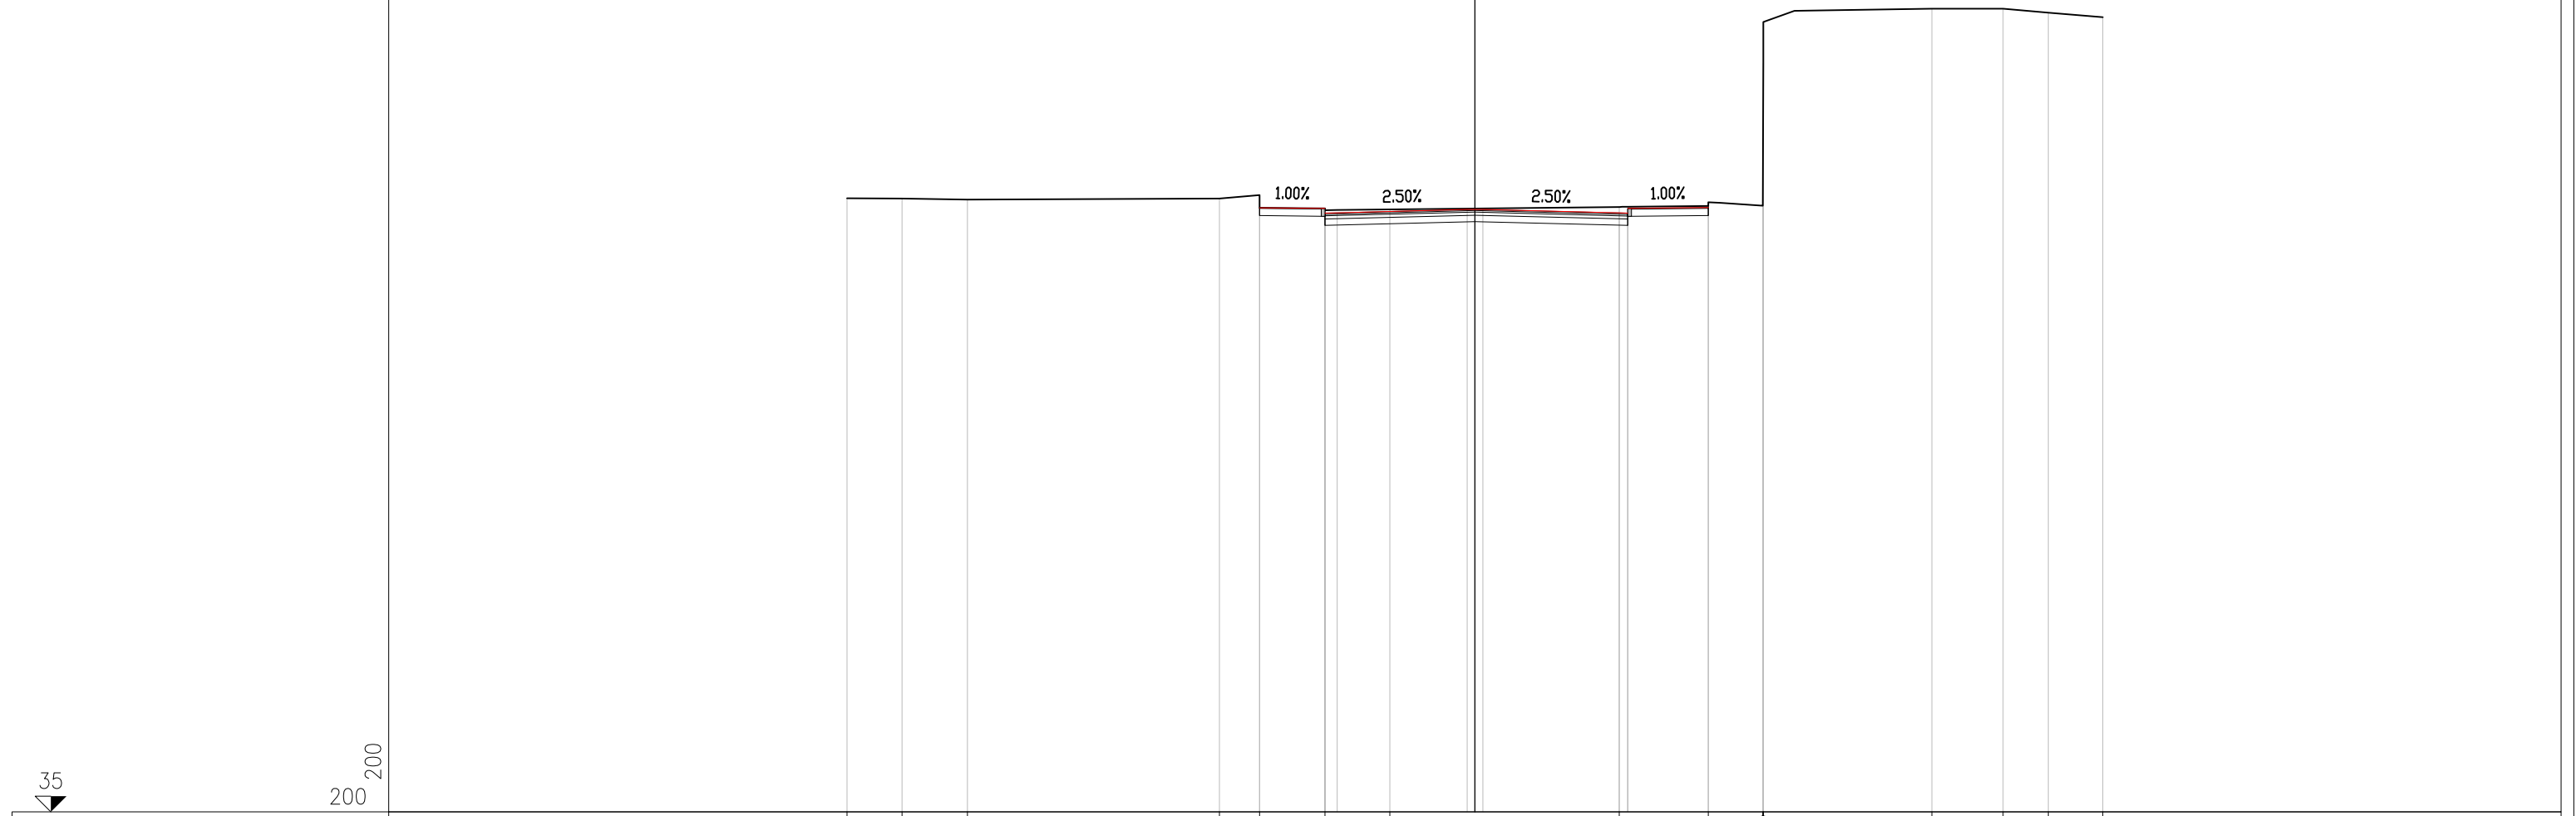

PROGRESSIVE TERRENO		-20.00	-18.25	-16.17		-8.14	-6.86	-4.78	-2.71		4.60	7.43	9.17	9.18	9.19		14.56	16.83	18.26	20.00
PARZIALI TERRENO		1.75	2.08		8.03	1.28	2.08	2.07		7.31	2.83	1.74	0.01	0.01		5.37	2.27	1.43	1.74	
QUOTE TERRENO		54.57	54.56	54.53		54.56	54.67	54.25	54.21		54.29	54.32	54.33	58.87	60.19		60.61	60.62	60.49	60.34
PROGRESSIVE PROGETTO							-6.86	-4.78			4.60	7.43								
PARZIALI PROGETTO							2.08	0.39	4.14		0.27	2.56								
QUOTE PROGETTO						54.27		54.10	54.25	54.11		54.21	54.22	54.21		54.10	54.10	54.25		

STERRO 0,90 mq.
 BI USURA 9,96 ml.
 al BINDER 9,96 ml.
 bi

SEZIONE 12
 PROGRESSIVA 119.20

32
 200 200


PROGRESSIVE TERRENO		-20.00		-10.51		-7.09		-4.96		-2.17		4.77	6.35	7.39	8.76		19.80	20.00
PARZIALI TERRENO			9.49		3.42		2.13		2.79		6.94		1.58	1.04	1.37		11.04	0.20
QUOTE TERRENO		54.57		54.59		54.31		54.16		54.21		54.28	54.43	54.43	54.37		54.36	54.36
PROGRESSIVE PROGETTO								-4.96	-4.61			-0.25	0.00	0.25		4.77	5.00	
PARZIALI PROGETTO								0.35		4.36		0.25	0.25		4.52	0.23		
QUOTE PROGETTO								54.19	54.19			54.23	54.23	54.24		54.28	54.28	

STERRO 0.88 mq.
 BI USURA 10.13 ml.
 a1 BINDER 10.13 ml.
 b1

SEZIONE 13
 PROGRESSIVA 126.71

32
 200 200

PROGRESSIVE TERRENO		-20.00	-18.38	-15.85		-7.26	-5.08	0.11	4.26	7.39	9.63		20.00
PARZIALI TERRENO		1.62	2.53		8.59	2.18	5.19		4.15	3.13	2.24		10.37
QUOTE TERRENO		54.54	54.55	54.55		54.54	54.33	54.24	54.28	54.66	54.66		54.57
PROGRESSIVE PROGETTO							-5.07 -4.74		-0.25 0.00 0.25		4.89 5.06		
PARZIALI PROGETTO							0.33	4.49	0.25 0.25	4.64	0.17		
QUOTE PROGETTO							54.18 54.19		54.24 54.23 54.25		54.29 54.29		

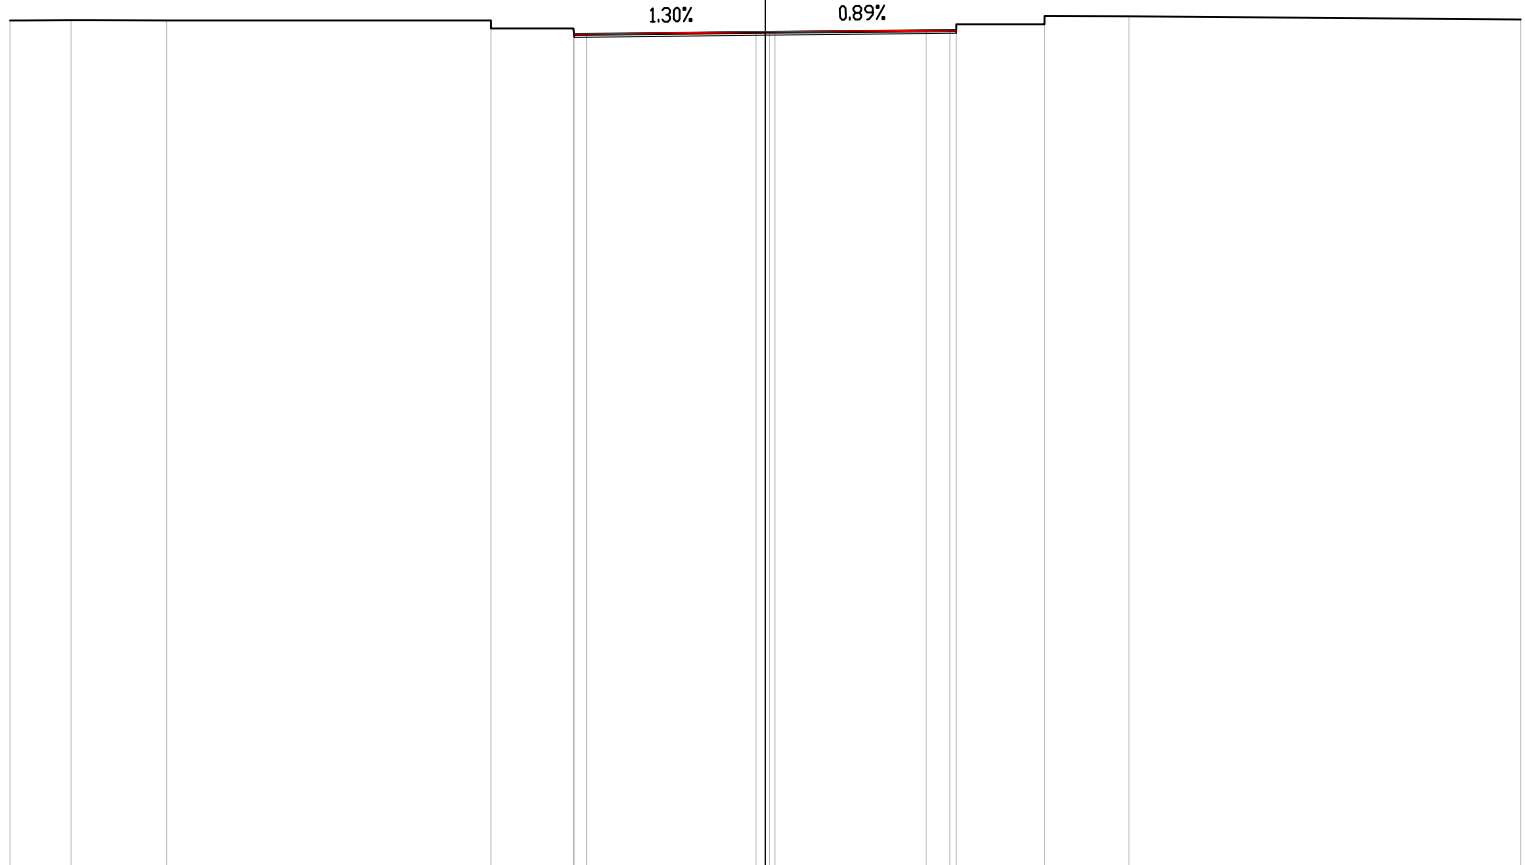


STERRO 0.99 mq.
 BI USURA 10.53 ml.
 a1 BINDER 10.53 ml.
 b1

SEZIONE 14
 PROGRESSIVA 140.00

32
 200 200

PROGRESSIVE TERRENO	-20.00	-17.99		-9.96	-7.53	-5.26		0.15		5.22	7.53		12.61	15.74	18.87	20.00
PARZIALI TERRENO	2.01	8.03	2.43	2.27	5.41	5.07	2.31	5.08	3.13	3.13	1.13					
QUOTE TERRENO	54.42	54.42	54.42	54.42	54.24	54.29	54.33	54.58	54.55	54.57	54.58	54.52				
PROGRESSIVE PROGETTO					-5.26	-3.00		-0.25	0.00	0.25	5.09	5.27				
PARZIALI PROGETTO					0.26	4.75	0.25	0.25	4.84	0.18						
QUOTE PROGETTO					54.24	54.24	54.28	54.28	54.28	54.33	54.33					

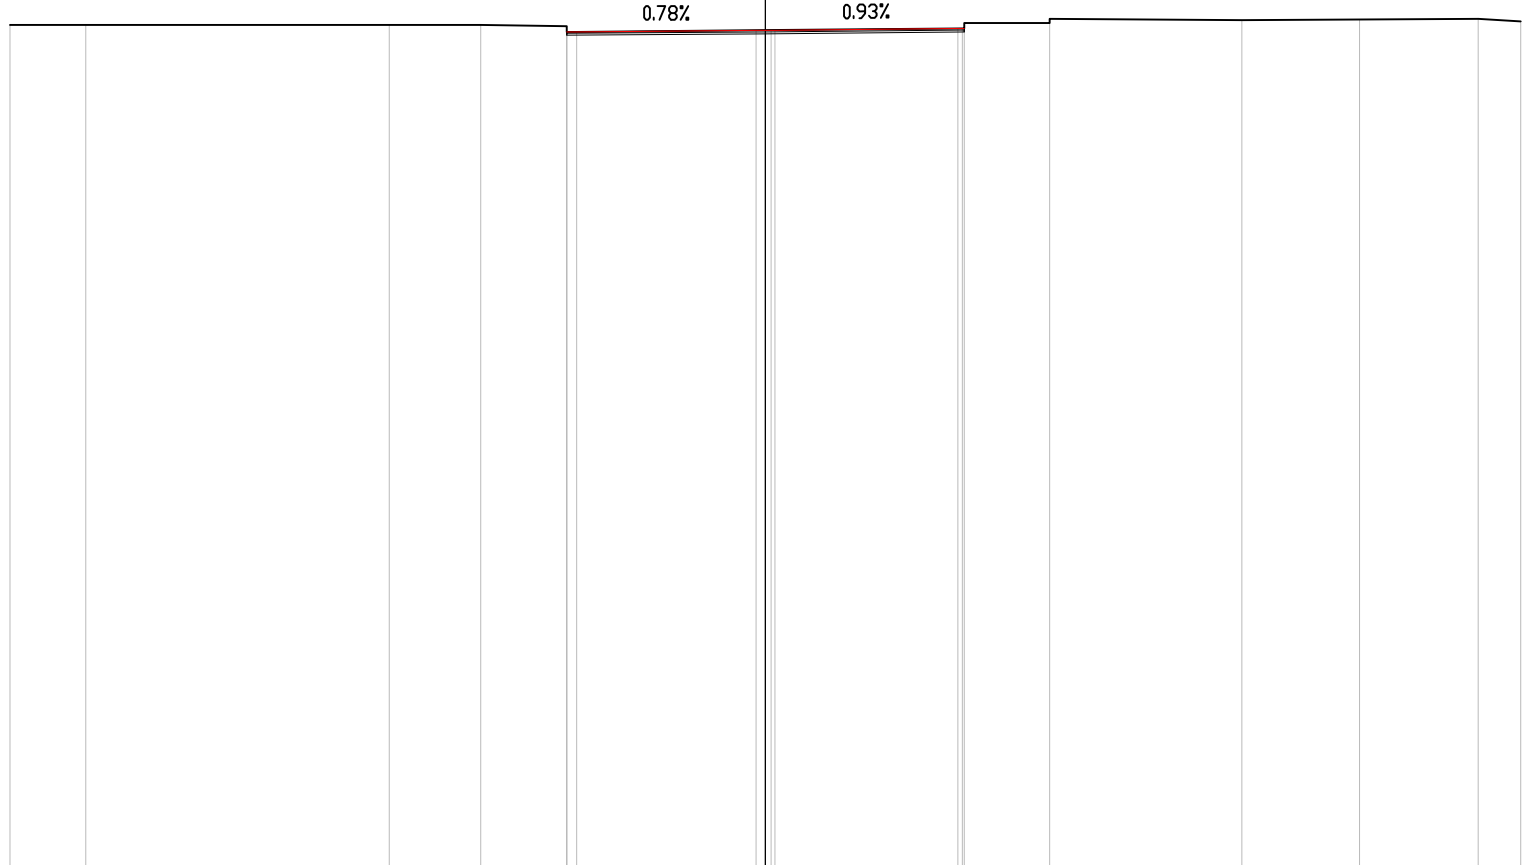


STERRO 0.93 mq.
 BI USURA 10.62 ml.
 a1 BINDER 10.62 ml.
 b1

SEZIONE 15
 PROGRESSIVA 154.50

200
 200

37

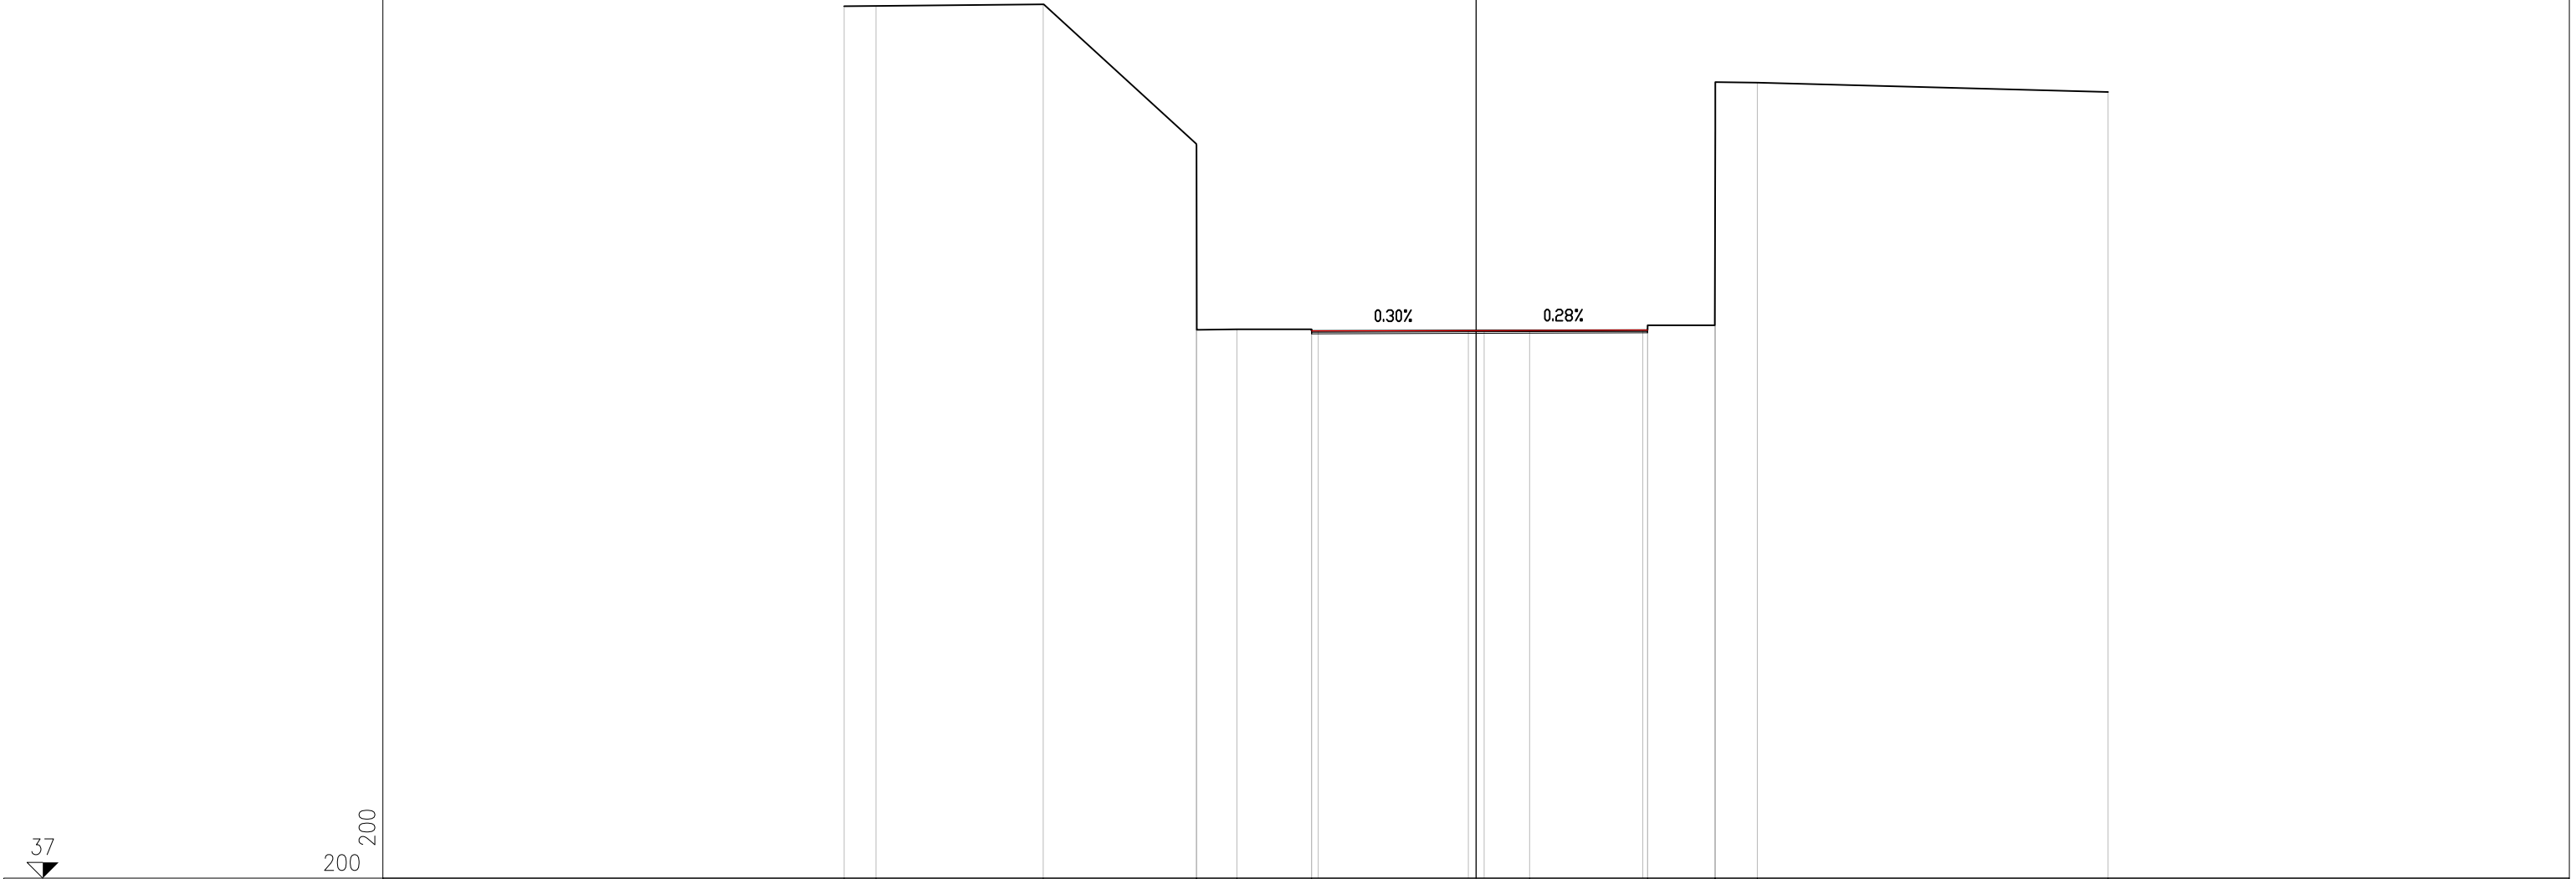

PROGRESSIVE TERRENO		-20.00	-18.99		-13.70	-8.86	-8.84	-7.57	-5.20		1.69	5.42	7.55	7.57	7.57	8.90		20.00	
PARZIALI TERRENO		1.01		5.29		4.84	0.02	1.27	2.37		6.89		3.73	2.13	0.02	1.33		11.10	
QUOTE TERRENO		64.64	64.64		64.69	60.27	54.37	54.40	54.40		54.36	54.52	54.52	60.66	62.23	62.22		61.92	
PROGRESSIVE PROGETTO									-5.20	-5.00									
PARZIALI PROGETTO									0.20		4.75								
QUOTE PROGETTO									54.34	54.34									