


STERRO 1.51 mq
 BI
 USURA 16.86 ml.
 a1
 BINDER 16.86 ml.
 b1

SEZIONE 1
 PROGRESSIVA 0.00

200 200

29

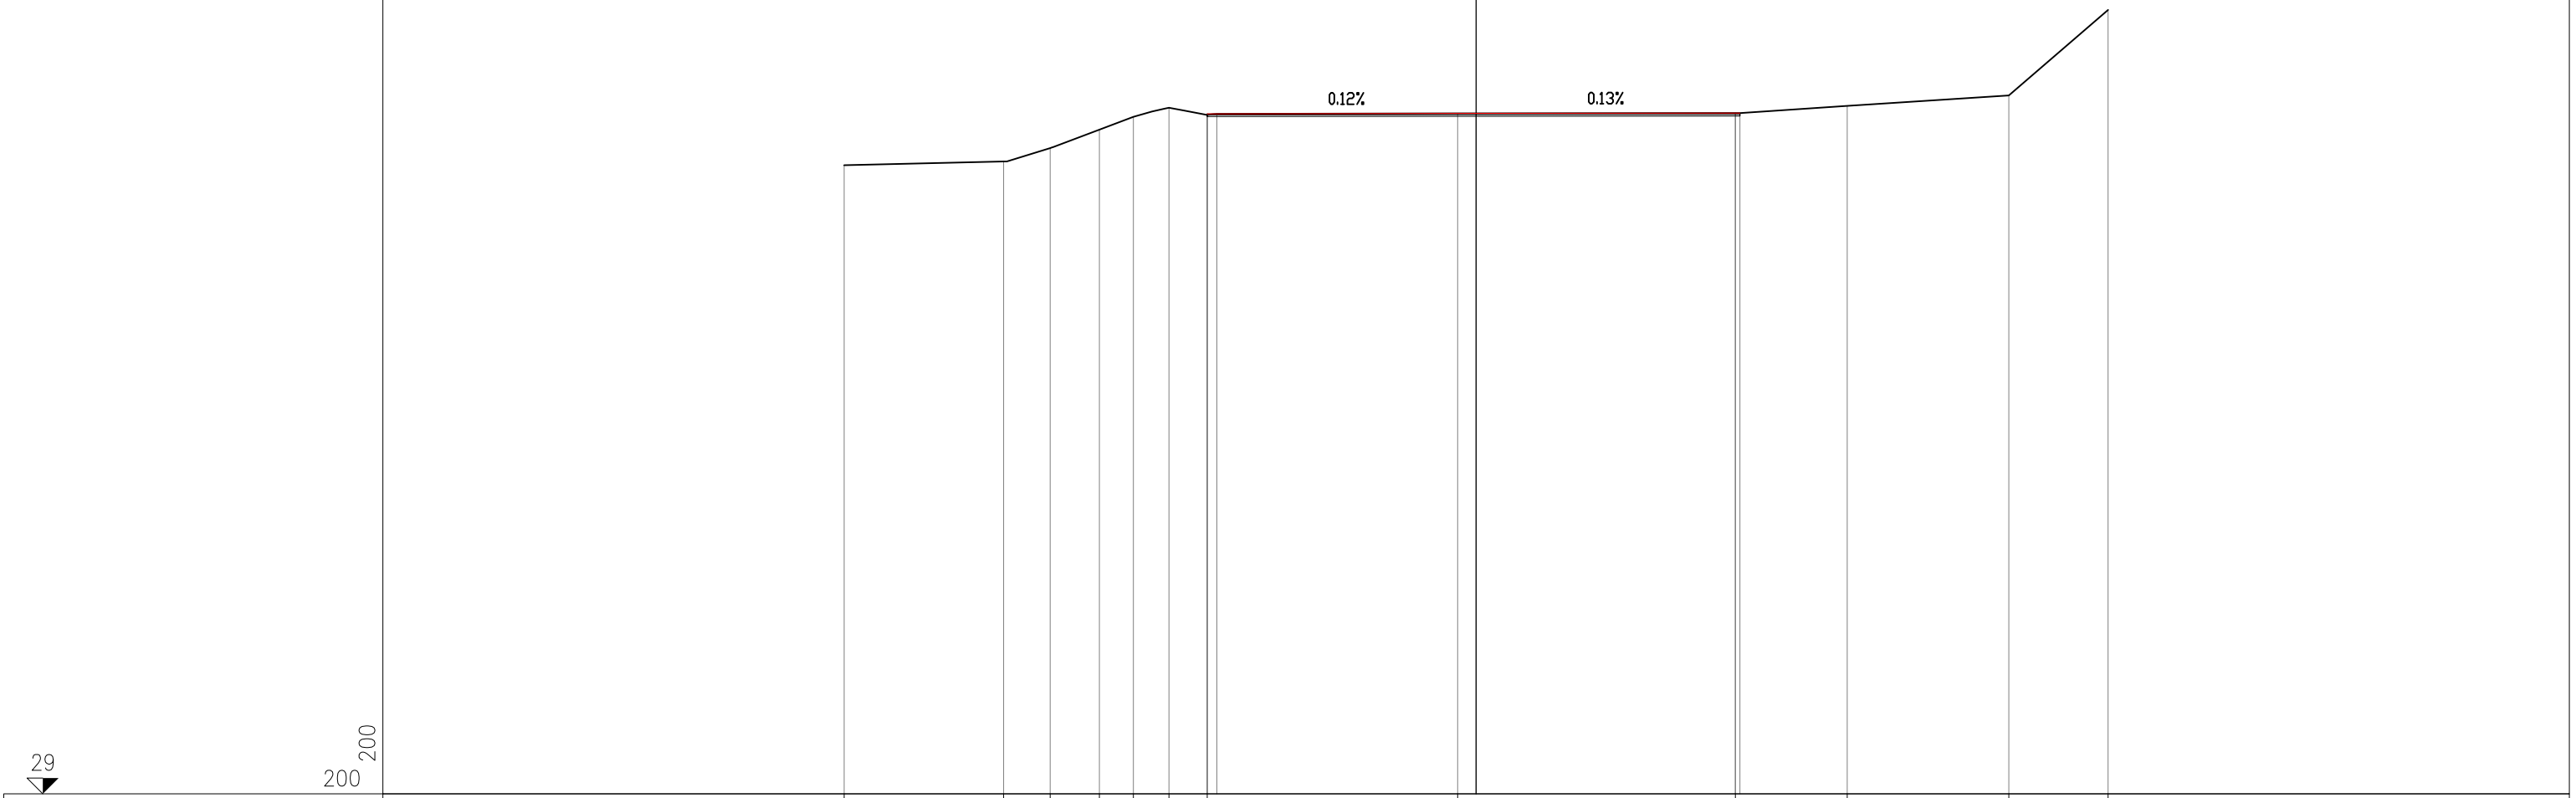


PROGRESSIVE TERRENO		-20.00		-14.95	-13.48	-11.93	-10.85	-9.72	-8.51		-0.58		8.21	11.75	16.86	20.00
PARZIALI TERRENO			5.05	1.47	1.55	1.08	1.13	1.21		7.93		8.79	3.54	5.11	3.14	
QUOTE TERRENO		48.92		49.04	49.46	50.05	50.45	50.74	50.51		50.56		50.57	50.80	51.13	53.84
PROGRESSIVE PROGETTO									-8.51 -8.20		0.00		8.21 8.35			
PARZIALI PROGETTO									0.31	8.20		8.21	0.14			
QUOTE PROGETTO									50.55 50.55		50.56		50.57 50.57			

STERRO
BI 1.41 mq
USURA
a1 16.79 ml.
BINDER
b1 16.79 ml.

SEZIONE 2
PROGRESSIVA 21.10

200 200

39

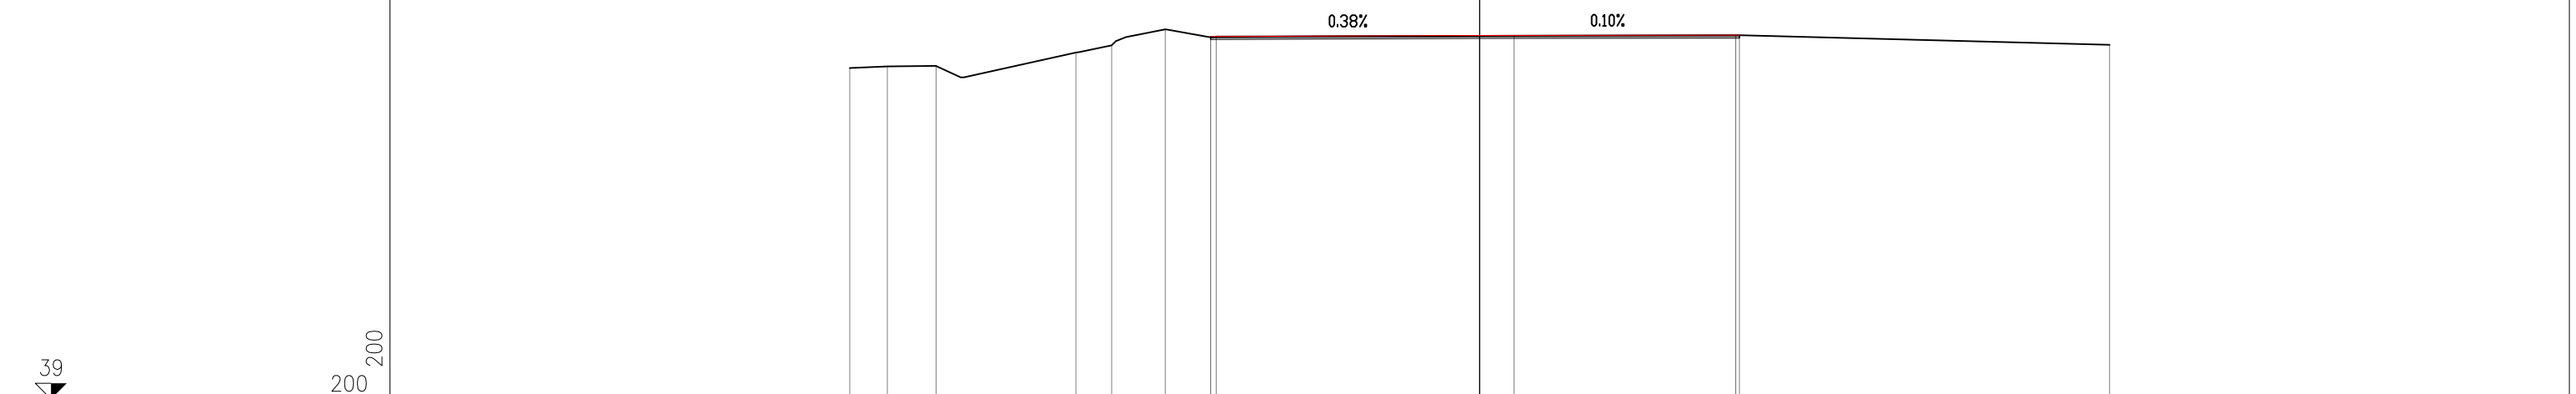


PROGRESSIVE TERRENO				-20.00	-18.81	-17.26					-12.82	-11.69	-9.99	-8.54		1.09		8.13				20.00
PARZIALI TERRENO				1.19	1.55		4.44				1.13	1.70	1.45		9.63		7.04				11.87	
QUOTE TERRENO				49.51	49.57	49.58				50.00	50.23	50.74	50.49		50.53			50.55				50.25
PROGRESSIVE PROGETTO													-8.54	-8.36		0.00		8.13	8.25			
PARZIALI PROGETTO													0.18		8.36		8.13		0.12			
QUOTE PROGETTO													50.51	50.51		50.54		50.55	50.55			

STERRO 223 mq.
 BI USURA 2221 ml.
 a1 BINDER 2221 ml.
 b1

SEZIONE 3
 PROGRESSIVA 38.82


40
 200 200

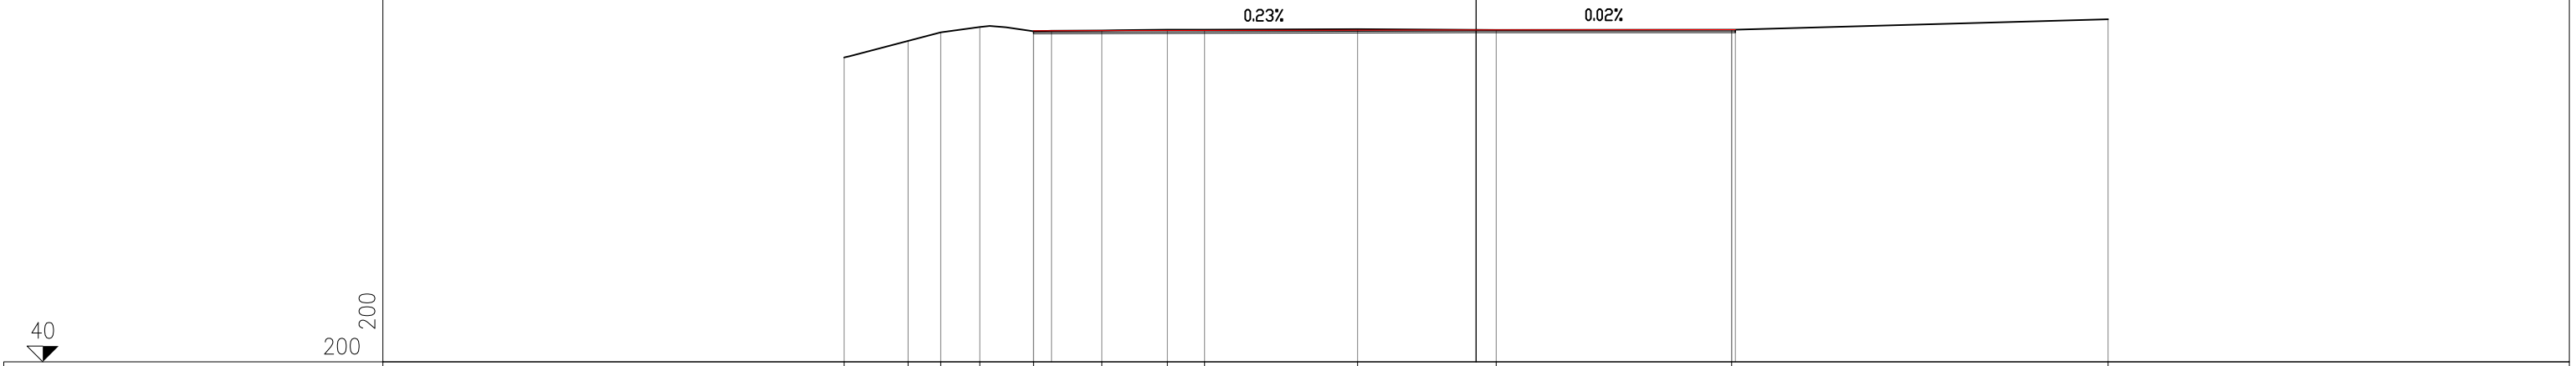

PROGRESSIVE TERRENO	-20.00	-17.98	-16.95	-15.71	-14.01	-11.85	-9.78	-8.60	-3.75	0.64	8.08	20.00
PARZIALI TERRENO	2.02	1.03	1.24	1.70	2.16	2.07	1.18	4.85	4.39	7.44	11.92	
QUOTE TERRENO	49.66	50.18	50.46	50.62	50.48	50.51	50.53	50.54	50.55	50.53	50.53	50.87
PROGRESSIVE PROGETTO					-14.01	-13.44				0.00	8.08	8.20
PARZIALI PROGETTO					0.57		13.44			8.08	0.12	
QUOTE PROGETTO					50.50	50.50				50.53	50.53	50.53

SEZIONE 4
PROGRESSIVA 56.54


STERRO	
B1	12.35 mq.
USURA	16.62 ml.
a1	16.62 ml.
BINDER	16.62 ml.
b1	16.62 ml.
BASE	16.62 ml.
c1	16.62 ml.
FONDAZIONE NON LEGATA	16.62 ml.
e1	16.62 ml.
VEGETALE	
F1	1.70 ml.
F2	1.96 ml.
Totale:	3.66 ml.
IDROSEMINA	
g1	1.26 ml.
g2	1.51 ml.
Totale:	2.77 ml.

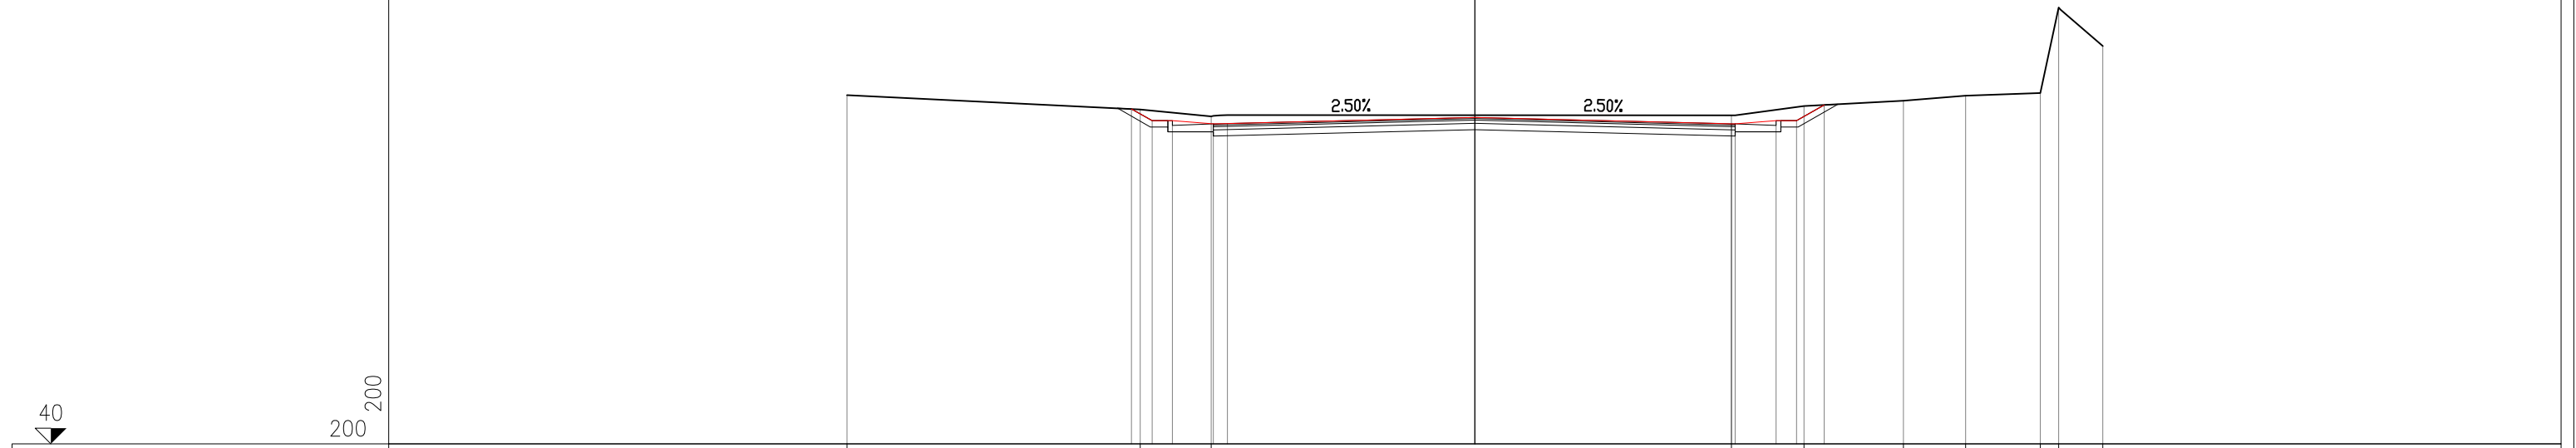

PROGRESSIVE TERRENO		-20.00		-10.66		-8.40		8.17		10.48		13.65		15.63		18.01		18.59		20.00		
PARZIALI TERRENO			9.34		2.26		16.57		2.31		3.17		1.98		2.38		0.58		1.41			
QUOTE TERRENO		51.12		50.67		50.44		50.48		50.77		50.95		51.11		51.19		53.91		52.69		
PROGRESSIVE PROGETTO				-10.94		-10.28		0.00		8.17		8.29		9.59		10.24		11.12				
PARZIALI PROGETTO				0.66		0.65		1.30		7.88		8.17		0.12		1.30		0.65		0.88		
QUOTE PROGETTO				50.68		50.30		50.30		50.20		50.22		50.41		50.21		50.21		50.31		50.81

SEZIONE 5
PROGRESSIVA 80.00

STERRO	13.47	mq.
BI		
USURA	16.58	ml.
a1		
BINDER	16.58	ml.
b1		
BASE	16.58	ml.
c1		
FONDAZIONE NON LEGATA	16.58	ml.
e1		
ASFALTO COLATO	1.08	ml.
h1		
p2	1.09	ml.
Totale	2.17	ml.
MASSETTO		
il	1.08	ml.
ip	1.09	ml.
Totale	2.17	ml.

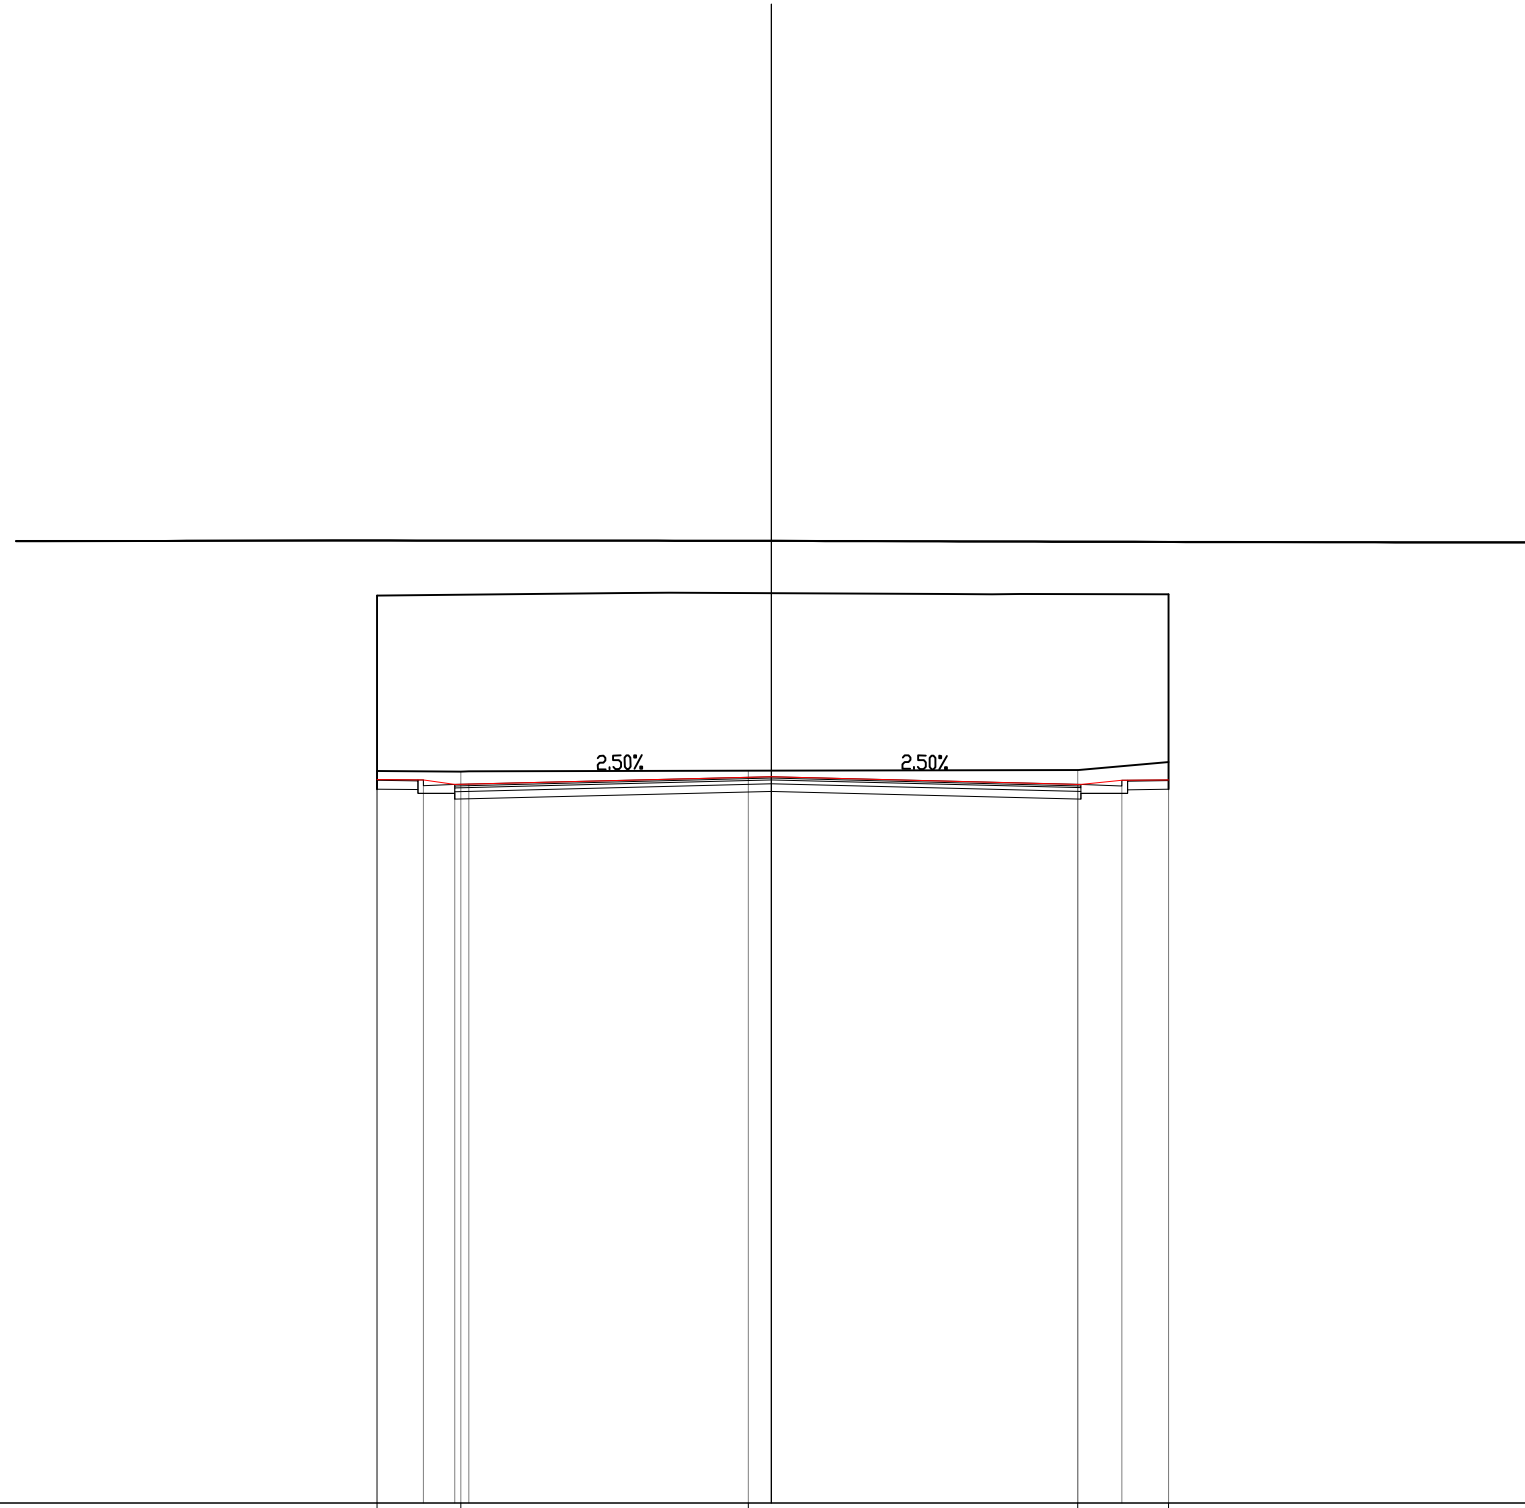


200 200

31

PROGRESSIVE TERRENO			-10.44	-8.22		-0.61		8.11	10.52			
PARZIALI TERRENO				2.22		7.61		8.72		2.41		
QUOTE TERRENO			50.40	50.38		50.41		50.43	50.64			
PROGRESSIVE PROGETTO			-10.44	-9.21	-8.39	-8.01		0.00		8.11	9.28	10.52
PARZIALI PROGETTO				1.23	0.82	0.38		8.01		8.11	1.17	1.24
QUOTE PROGETTO			50.17	50.16	50.04	50.05		50.25		50.05	50.16	50.17

STERRO	12.25 mq.
BI	
USURA	16.69 ml.
a1	
BINDER	16.69 ml.
b1	
BASE	16.69 ml.
c1	
FONDAZIONE NON LEGATA	16.69 ml.
e1	
ASFALTO COLATO	108 ml.
h1	
p2	109 ml.
Totale	217 ml.
MASSETTO	
il	108 ml.
ip	109 ml.
Totale	217 ml.

SEZIONE 6
PROGRESSIVA 100.00

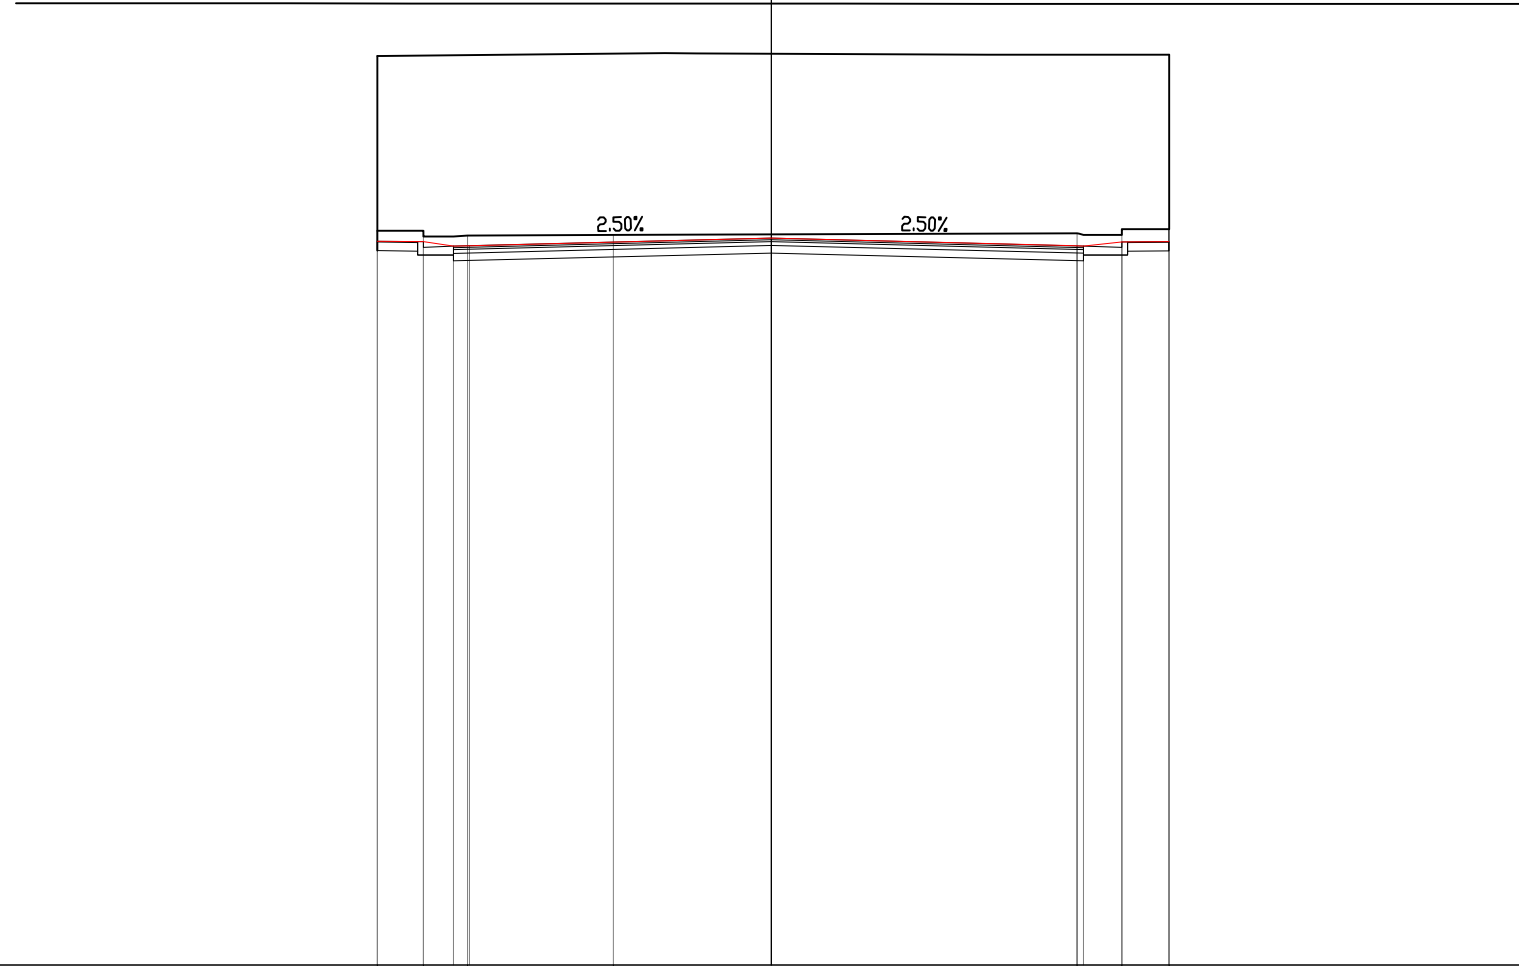


31

200 200

PROGRESSIVE TERRENO	-10.44	-9.21	-8.04	-4.18			8.09	9.28	10.53
PARZIALI TERRENO		1.23	0.79	4.24		12.27	0.18	0.01	1.25
QUOTE TERRENO	50.46	50.31	50.33	50.35			50.39	50.50	50.50
PROGRESSIVE PROGETTO	-10.44	-9.21	-8.42		0.00		8.09	9.28	10.52
PARZIALI PROGETTO		1.23	0.79	7.99		8.09	0.18	1.01	1.24
QUOTE PROGETTO	50.18	50.17	50.05		50.26		50.06	50.17	50.18

SEZIONE 7
PROGRESSIVA 120.00

STERRO	
B1	11.69 mq
USURA	16.66 ml.
a1	16.66 ml.
BINDER	
b1	16.66 ml.
BASE	
c1	16.66 ml.
FONDAZIONE NON LEGATA	
e1	16.66 ml.
ASFALTO COLATO	
h1	1.10 ml.
h2	1.09 ml.
Totale	2.19 ml.
MASSETTO	
il	1.10 ml.
ip	1.09 ml.
Totale	2.19 ml.

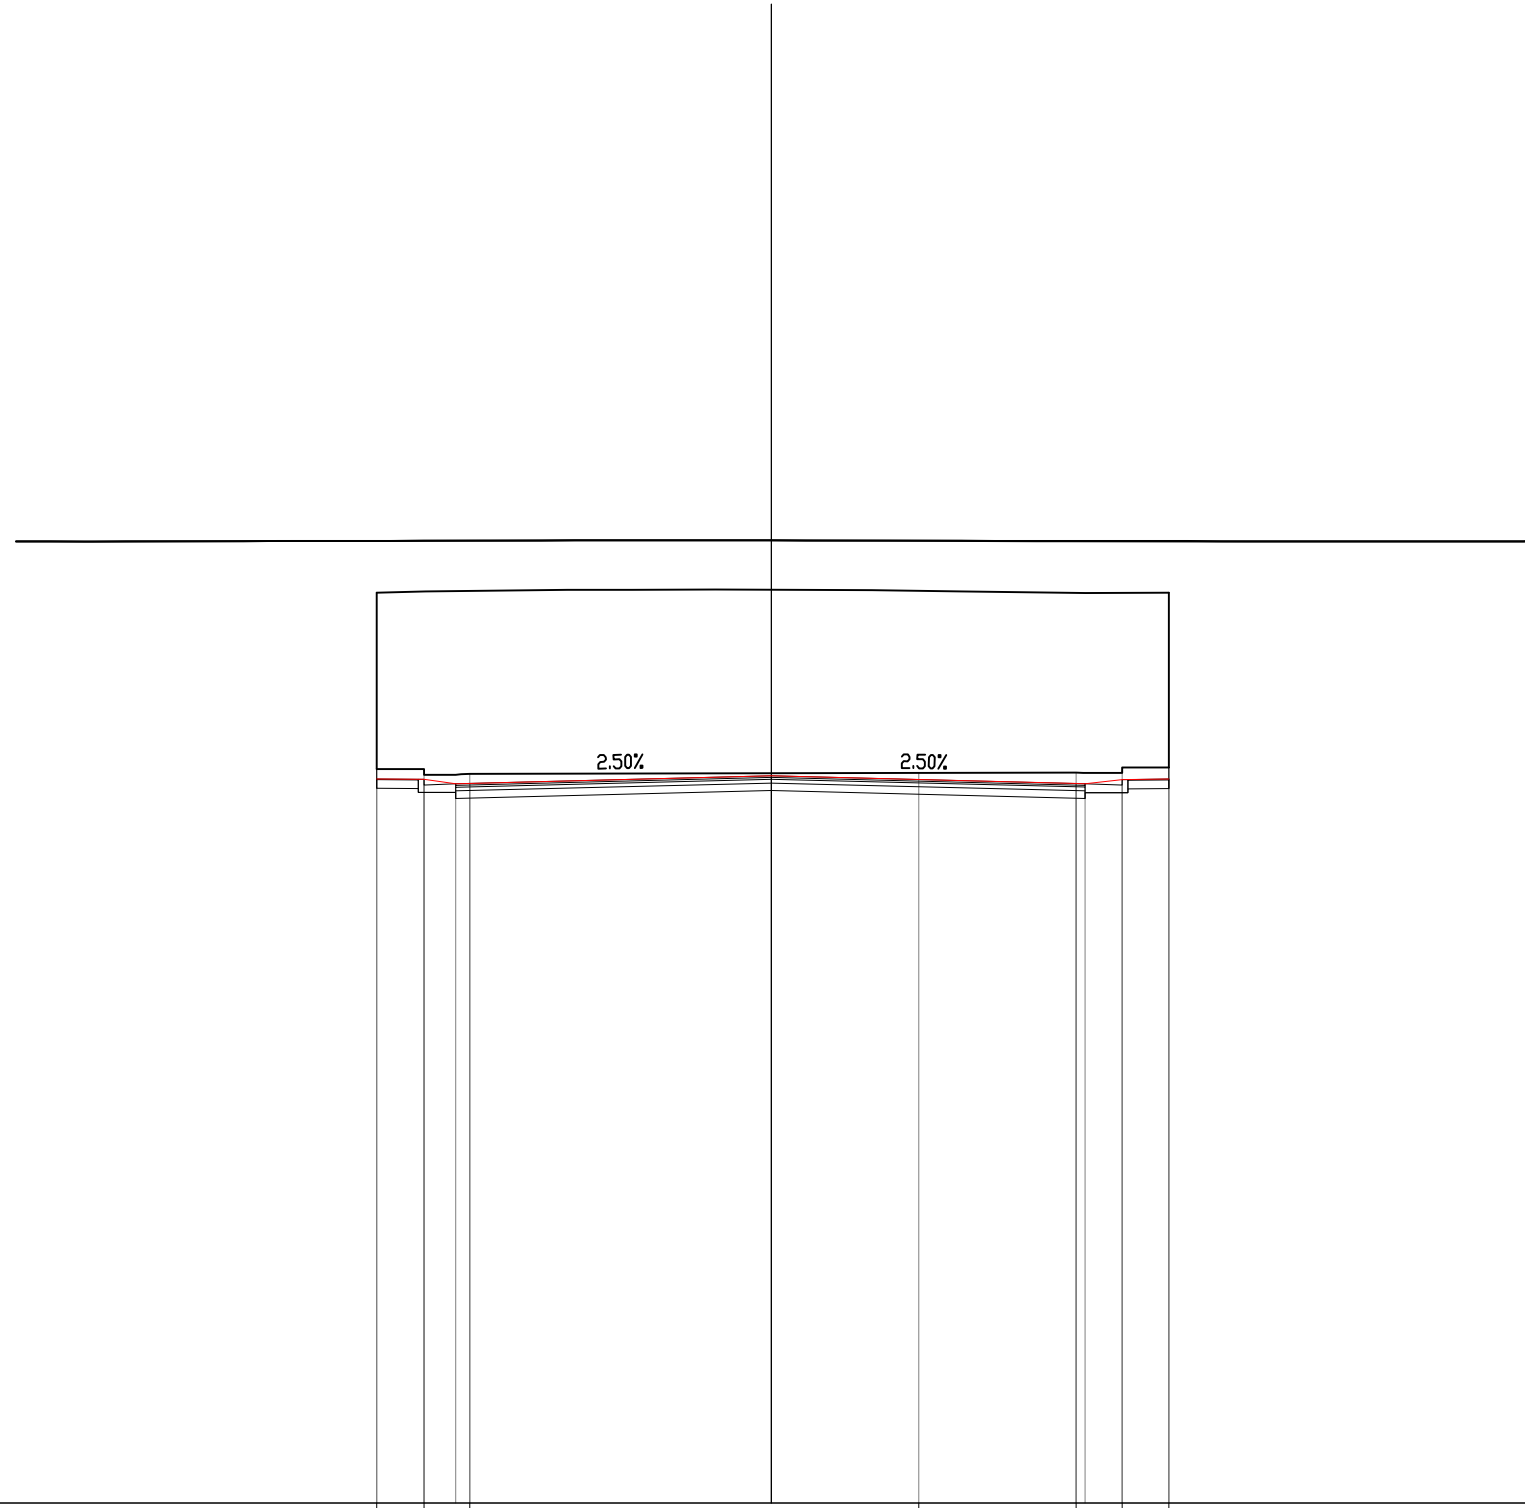

31
200 200

PROGRESSIVE TERRENO	-10.45	-9.20	-7.99		3.90	8.07	9.29	10.53	
PARZIALI TERRENO	1.25	0.84		12.26	4.17	0.23	2.23		
QUOTE TERRENO	50.45	50.30	50.32		50.35	50.36	50.50	50.50	
PROGRESSIVE PROGETTO	-10.45	-9.20	-8.36		0.00	8.07	8.30	9.29	10.53
PARZIALI PROGETTO	1.25	0.84	0.37	7.99	8.07	0.23	0.99	1.24	
QUOTE PROGETTO	50.19	50.18	50.06	50.07	50.27	50.07	50.06	50.18	50.19

SEZIONE 8
PROGRESSIVA 140.00

STERRO 10.16 mq.
 BI USURA 16.77 ml.
 a1 BINDER 16.77 ml.
 b1 BASE 16.77 ml.
 c1 FONDAZIONE NON LEGATA 16.77 ml.
 e1

30
 200 200


PROGRESSIVE TERRENO		-20.00		-14.30	-12.92	-9.51	-8.48			6.52	8.01	9.56		15.10	17.06	18.07	20.00
PARZIALI TERRENO			5.70	1.38	3.41	1.03		15.00		1.49	1.55		5.54	1.96	1.01	1.93	
QUOTE TERRENO		53.95		53.61	52.85	50.19	50.29			50.36	50.36	50.19		52.88	53.69	53.75	53.84
PROGRESSIVE PROGETTO						-8.48	-8.10		0.00		8.13	8.29					
PARZIALI PROGETTO						0.38		8.10		8.13		0.16					
QUOTE PROGETTO						50.08	50.08		50.29		50.08	50.08					

STERRO 2,07 mq.
 BI
 USURA 16,80 ml.
 a1
 BINDER 16,80 ml.
 b1

SEZIONE 9
 PROGRESSIVA 148.70

200
 200

30

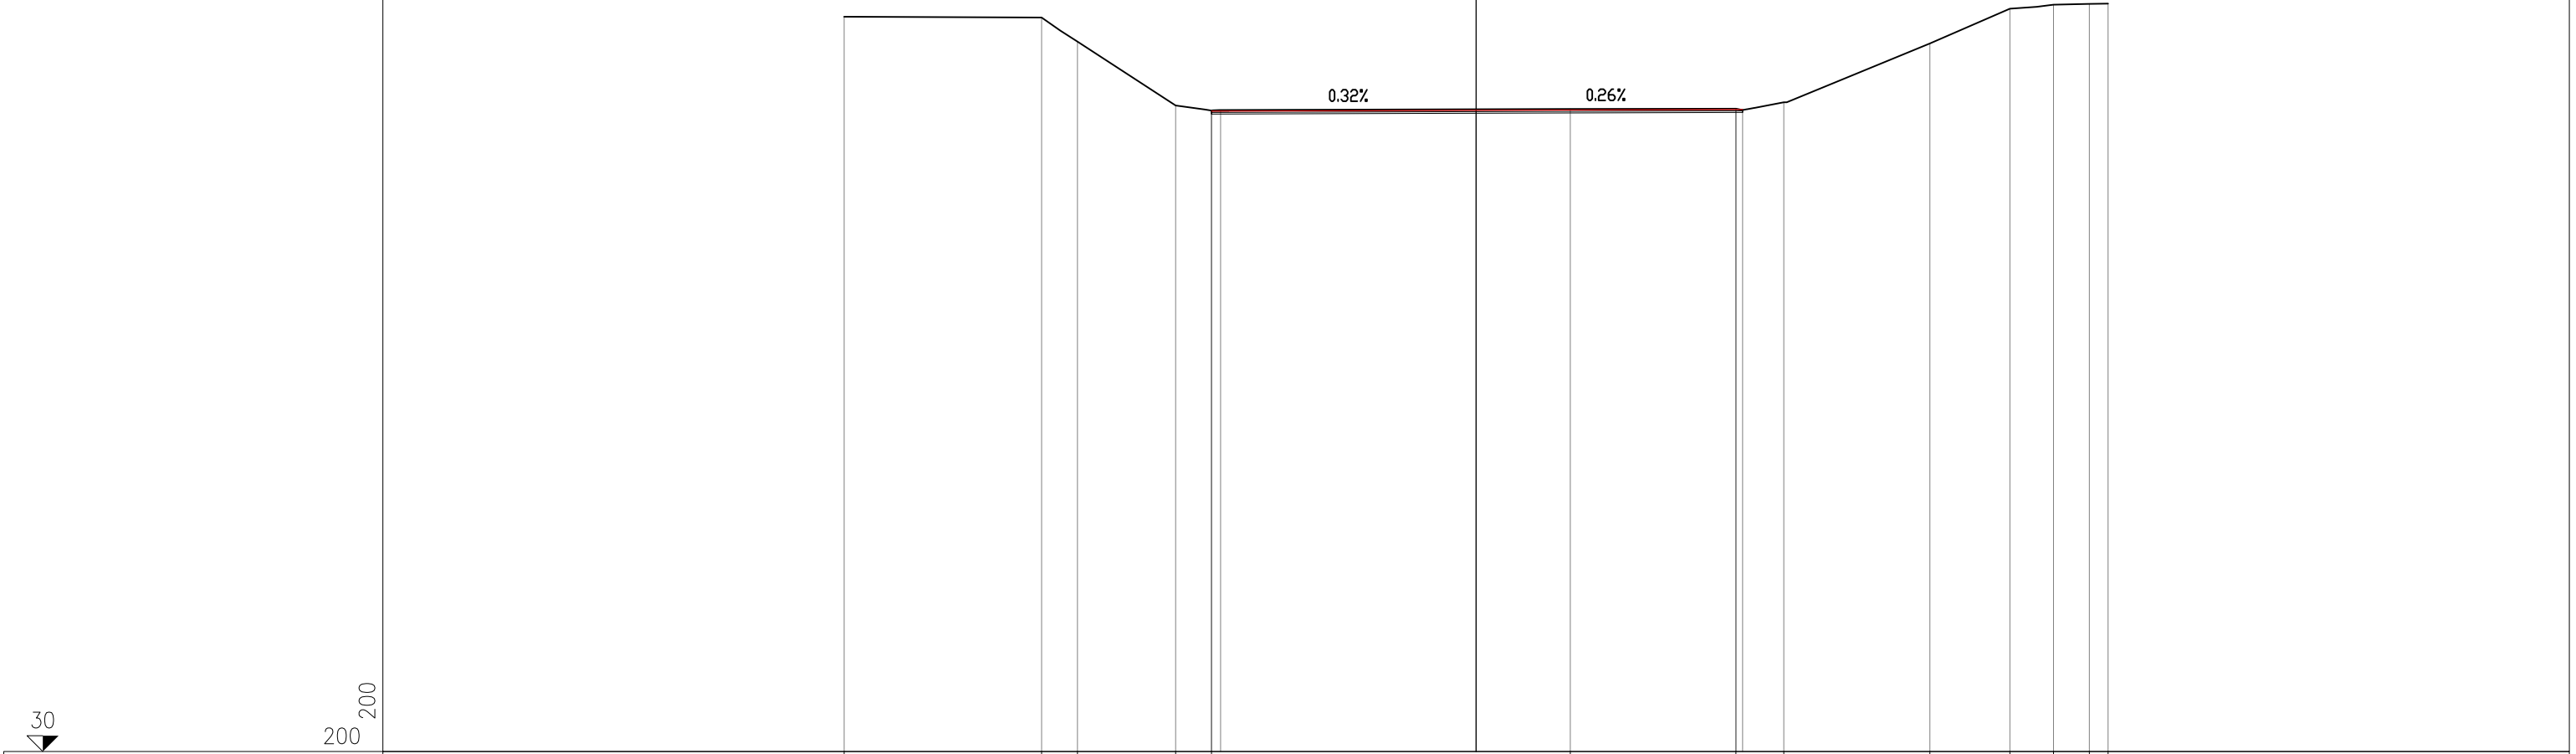

PROGRESSIVE TERRENO		-20.00		-13.75	-12.62		-9.51	-8.37		2.98	8.22	9.73		14.36	16.89	18.27	19.41	20.00
PARZIALI TERRENO			6.25	1.13	3.11	1.14		11.35		5.24	1.51	4.63	2.53	1.38	1.14	0.59		
QUOTE TERRENO		53.27		53.25	52.48		50.46	50.30		50.35	50.36	50.56		52.43	53.53	53.65	53.67	53.69
PROGRESSIVE PROGETTO							-8.37	-8.09		0.00		8.22	8.43					
PARZIALI PROGETTO							0.28	8.09		8.22	0.21							
QUOTE PROGETTO							50.28	50.28		50.31		50.33	50.33					

STERRO 1.51 mq
 BI
 USURA 16.72 ml.
 a1
 BINDER 16.72 ml.
 b1

SEZIONE 10
 PROGRESSIVA 158.51

30
 200 200


PROGRESSIVE TERRENO		-20.00	-18.61	-16.49	-14.57		-10.15	-8.39	-5.80			8.21	9.70		14.98	16.30	17.61	20.00
PARZIALI TERRENO		1.39	2.12	1.92	4.42		1.76	2.59		14.01		1.49	5.28		1.32	1.31	2.39	
QUOTE TERRENO		50.68	50.74	50.84	50.77		50.53	50.31	50.33			50.36	50.55		53.02	53.58	53.84	53.86
PROGRESSIVE PROGETTO								-8.32 -7.99		0.00		8.21 8.40						
PARZIALI PROGETTO								0.33	7.99		8.21	0.19						
QUOTE PROGETTO								50.33 50.33		50.34		50.36 50.36						

STERRO 283 mq.
 BI USURA 2521 ml.
 a1 BINDER 2521 ml.
 b1

SEZIONE 11
 PROGRESSIVA 168.33

200 200

30

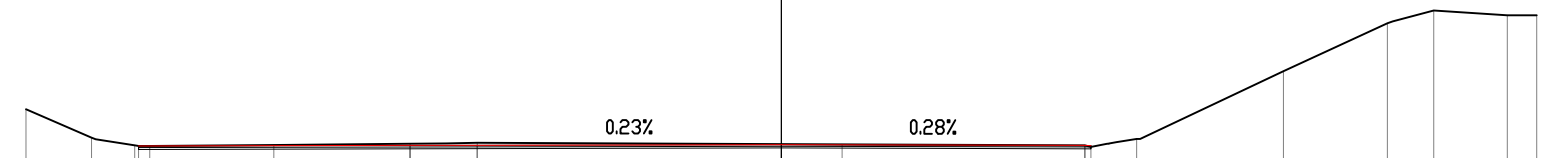


PROGRESSIVE TERRENO		-20.00	-18.27	-17.13	-13.44	-9.83	-8.05		1.61		8.03	9.40	13.29	16.05	17.27	19.22	20.00
PARZIALI TERRENO		1.73	1.14	3.69	3.61	1.78	9.66	6.42	1.37	3.89	2.76	1.22	1.95	0.78			
QUOTE TERRENO		51.38	50.63	50.42	50.43	50.47	50.49	50.46	50.42	50.60	52.39	53.66	54.00	53.87	53.87		
PROGRESSIVE PROGETTO			-17.02	-16.72		-9.83	-8.05	0.00			8.03	8.19					
PARZIALI PROGETTO			0.30	6.89	1.78	8.05	8.03		0.16								
QUOTE PROGETTO		50.41	50.41	50.42	50.43	50.42	50.43	50.45	50.42	50.42							

STERRO 233 mq.
 BI USURA 2243 ml.
 a1 BINDER 2243 ml.
 b1

SEZIONE 12
 PROGRESSIVA 173.08

30
 200 200

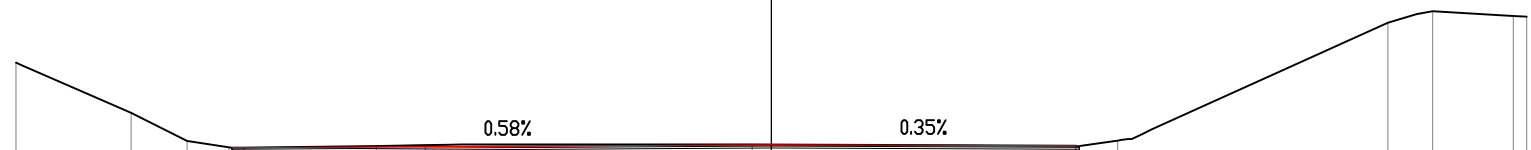

PROGRESSIVE TERRENO		-20.00	-16.95	-15.47	-14.36	-10.46	-9.16	-0.51	8.06	9.17	16.32	17.51	19.64	20.00
PARZIALI TERRENO		3.05	1.48	1.11	3.90	1.30	8.65	8.57	1.11	7.15	1.19	2.13	0.36	
QUOTE TERRENO		52.67	51.34	50.60	50.43	50.46	50.49	50.50	50.47	50.61	53.73	54.04	53.91	53.89
PROGRESSIVE PROGETTO					-14.28			0.00	8.06	8.15				
PARZIALI PROGETTO				0.32		13.96			0.09					
QUOTE PROGETTO				50.41	50.42			50.50	50.47	50.47				