


RILEVATO	
A1	0.03 mq.
STERRO	
B1	1.30 mq.
B2	0.02 mq.
B3	0.20 mq.
Totale:	1.52 mq.
USURA	
a1	7.94 ml.
BINDER	
b1	8.04 ml.
BASE	
c1	8.28 ml.
FONDAZIONE NON LEGATA	
e1	8.76 ml.
VEGETALE	
f1	0.90 ml.
f2	2.46 ml.
Totale:	3.36 ml.
IDROSEMINA	
g1	1.96 ml.

SEZIONE 1
PROGRESSIVA 0.00

200
200


39

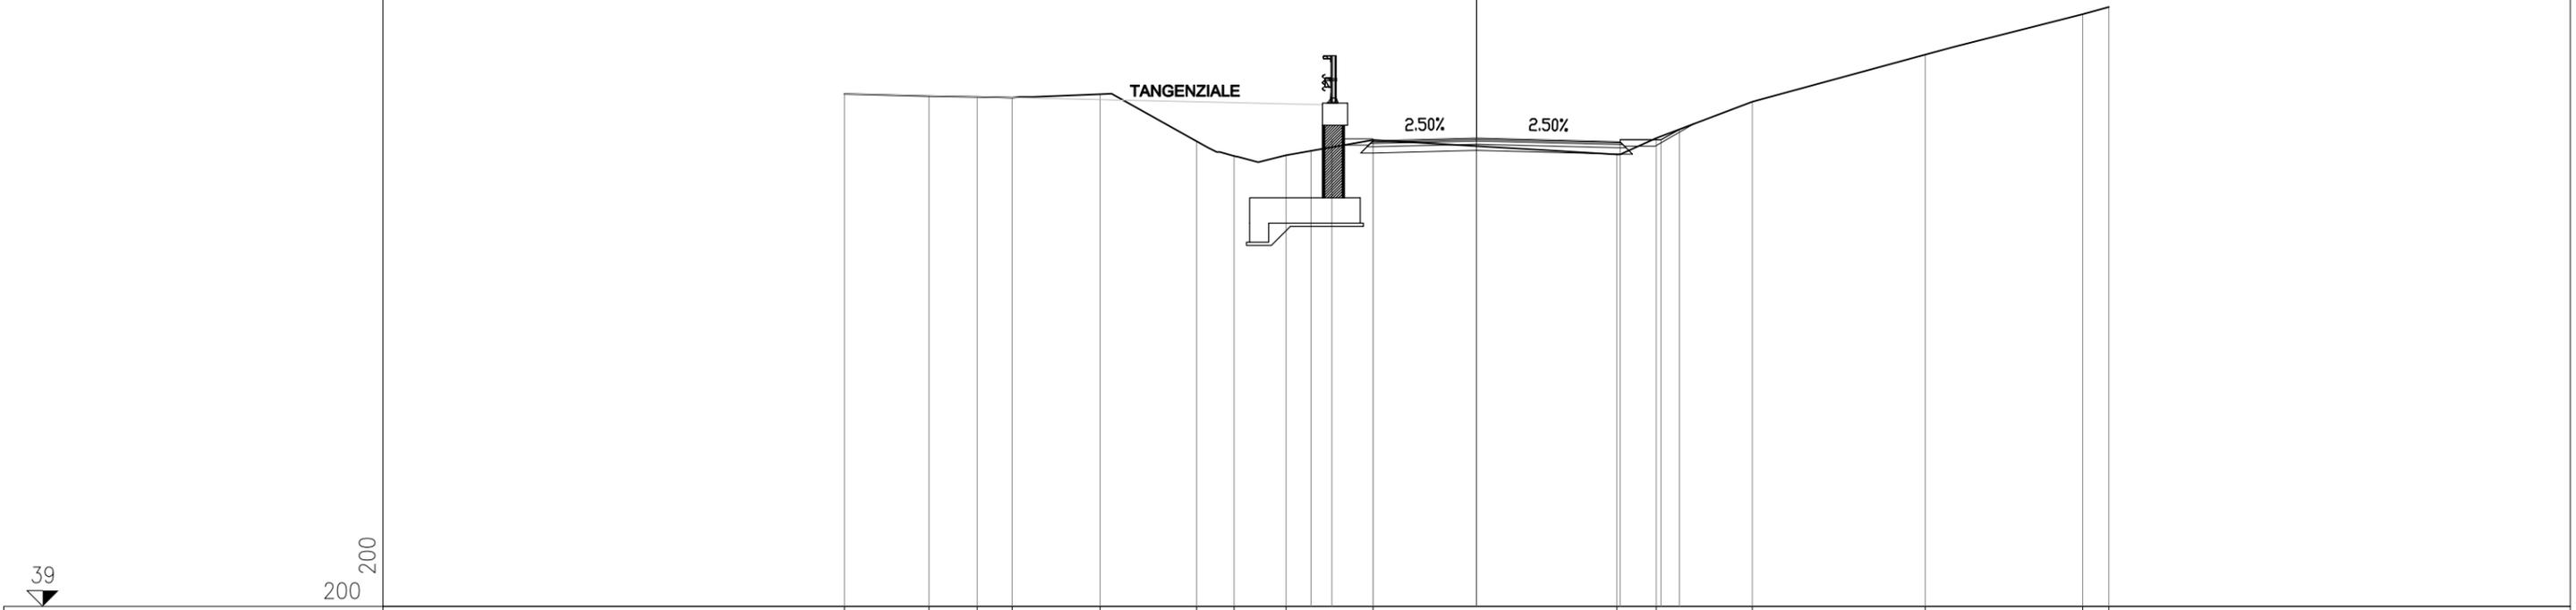

PROGRESSIVE TERRENO		-20.00	-17.33	-15.80	-14.69	-11.92	-8.86	-7.67	-6.03	-3.28		4.44	5.68	8.72		14.19		19.17	20.00
PARZIALI TERRENO			2.67	1.53	1.11	2.77	3.06	1.19	1.64	2.75		7.72	1.24	3.04		5.47		4.98	0.83
QUOTE TERRENO		55.22	55.15	55.12	55.10	55.21	53.72	53.26	53.28	53.76		53.30	53.82	54.97		56.46		57.75	57.97
PROGRESSIVE PROGETTO									-5.24	-4.58	-3.28	0.00		4.54	5.84	6.41			
PARZIALI PROGETTO									0.66	1.30	3.28		4.54	1.30	0.57				
QUOTE PROGETTO									53.42	53.80	53.74	53.82		53.71	53.77	54.10			

STERRO	
B1	12.84 mq.
USURA	
a1	7.63 ml.
BINDER	
b1	7.73 ml.
BASE	
c1	7.97 ml.
FONDAZIONE NON LEGATA	
e1	8.45 ml.
VEGETALE	
f1	1.78 ml.
f2	4.38 ml.
Totale:	6.16 ml.
IDROSEMINA	
g1	1.78 ml.
g2	3.78 ml.
Totale:	5.56 ml.

SEZIONE 3
PROGRESSIVA 40.00

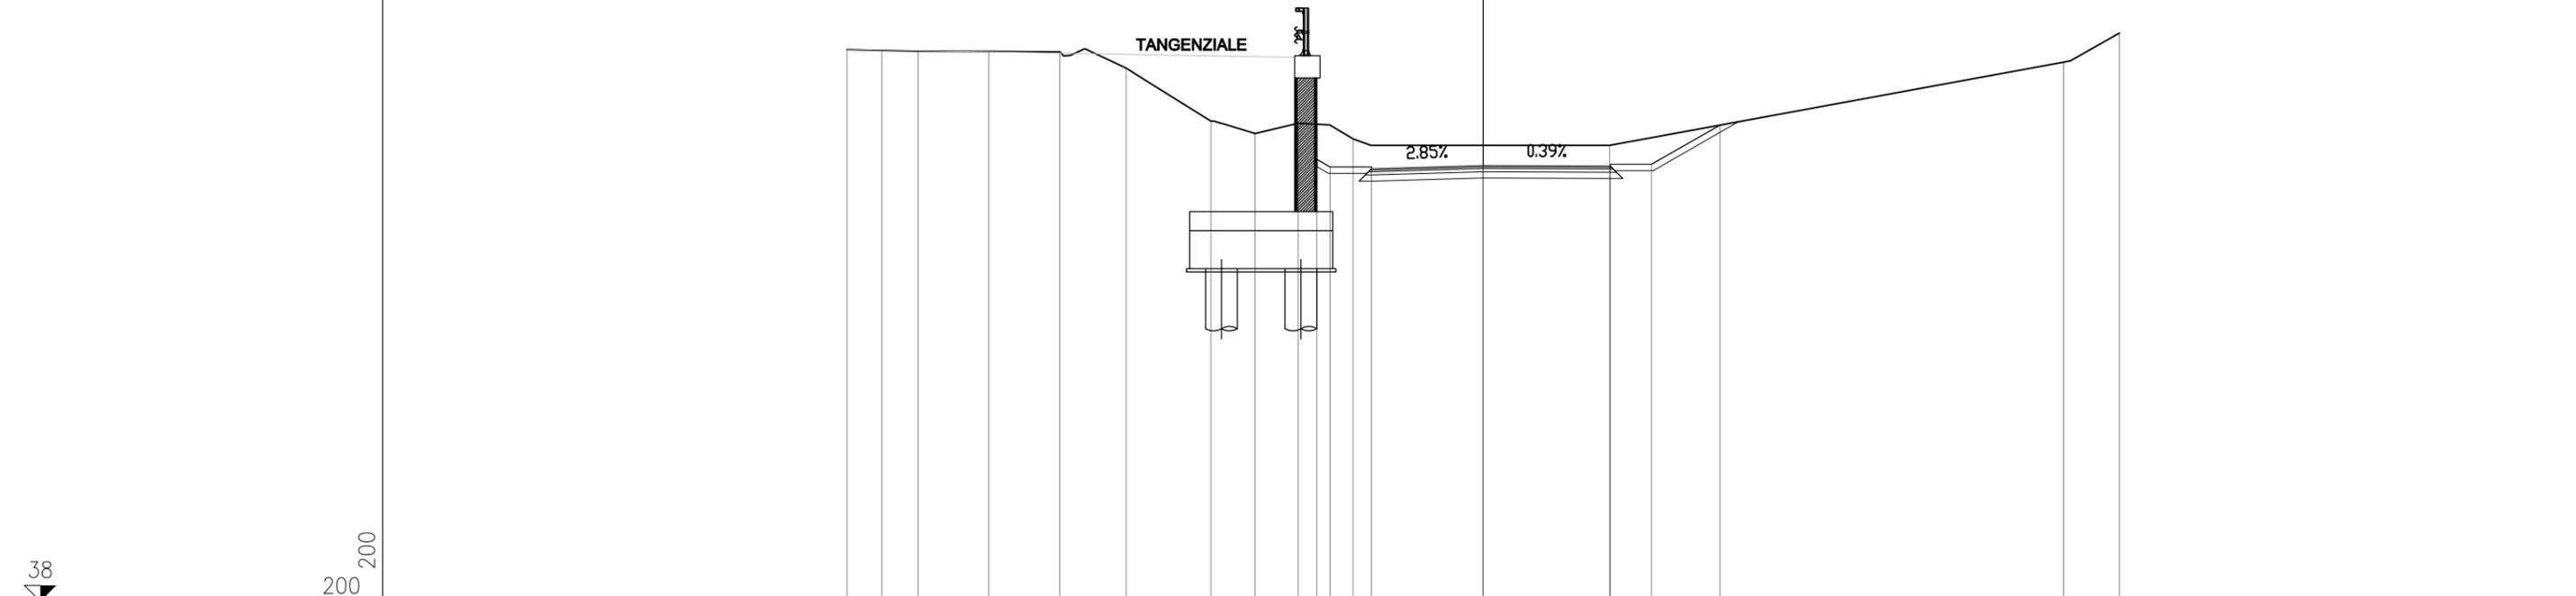


PROGRESSIVE TERRENO	-20.00	-18.91	-17.76	-15.55	-13.31	-11.23	-8.56	-7.17	-5.82	-4.09		3.97				18.25	20.00
PARZIALI TERRENO		1.09	1.15	2.21	2.24	2.08	2.67	1.39	1.35	1.73		8.06			14.28		1.75
QUOTE TERRENO	55.35	55.33	55.30	55.29	55.28	54.76	53.10	52.71	53.03	52.54		52.34				54.95	55.87
PROGRESSIVE PROGETTO							-5.23	-4.82	-3.52		0.00	3.99	5.29	7.44			
PARZIALI PROGETTO							0.41	1.30	3.52		3.99	1.30	2.15				
QUOTE PROGETTO							51.90	51.66	51.60		51.70	51.68	51.74	52.97			

STERRO	
B1	23.02 mq.
USURA	
a1	12.92 ml.
BINDER	
b1	12.97 ml.
BASE	
c1	13.09 ml.
FONDAZIONE NON LEGATA	
e1	13.33 ml.
VEGETALE	
f1	8.35 ml.
IDROSEMINA	
g1	7.57 ml.

SEZIONE 4
PROGRESSIVA 62.67


37
200
200

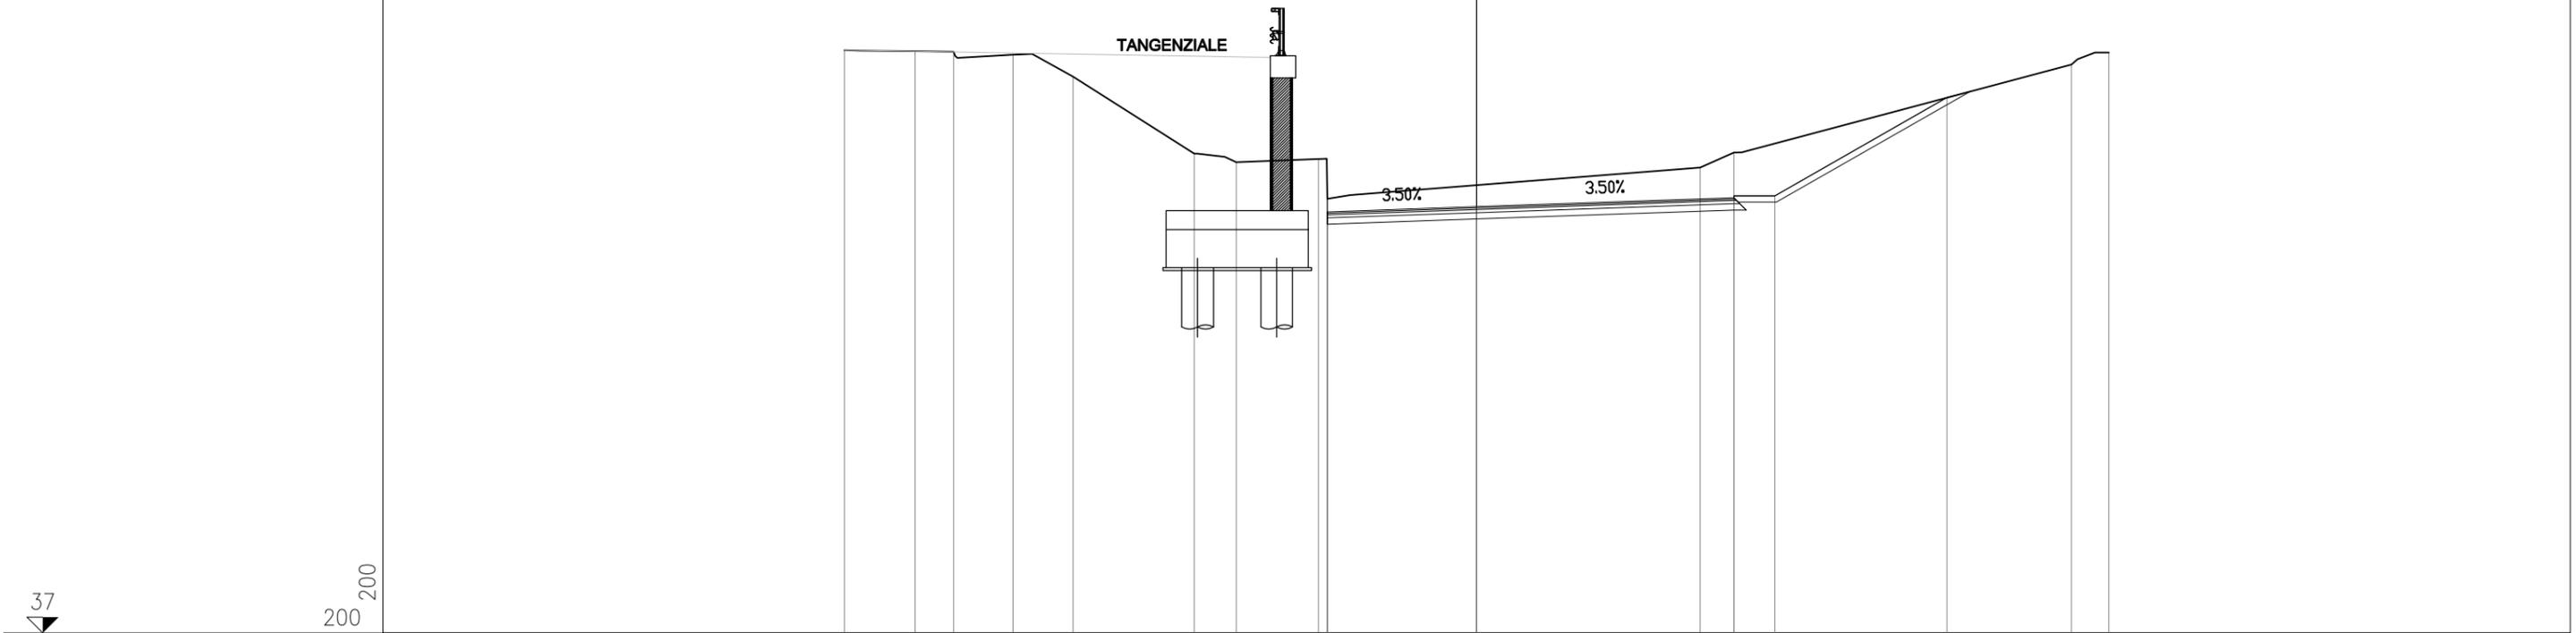

PROGRESSIVE TERRENO		-20.00	-17.77	-16.54	-14.67	-12.77	-8.93	-7.60	-5.92		7.07	8.13		18.81	20.00
PARZIALI TERRENO		2.23	1.23	1.87	1.90	3.84	1.33	2.60	0.28	11.79	1.06	10.68		1.19	
QUOTE TERRENO		55.45	55.42	55.40	55.31	54.62	52.18	51.91	50.98		51.74	52.21		55.00	55.38
PROGRESSIVE PROGETTO									-4.73	0.00	8.13	9.43		14.87	
PARZIALI PROGETTO										4.73	8.13	1.30	5.44		
QUOTE PROGETTO									50.33	50.50	50.78	50.84		53.95	

STERRO	
B1	22.53 mq.
USURA	
a1	24.98 ml.
BINDER	
b1	24.98 ml.
BASE	
c1	24.98 ml.
FONDAZIONE NON LEGATA	
e1	24.98 ml.

SEZIONE 5
PROGRESSIVA 70.65

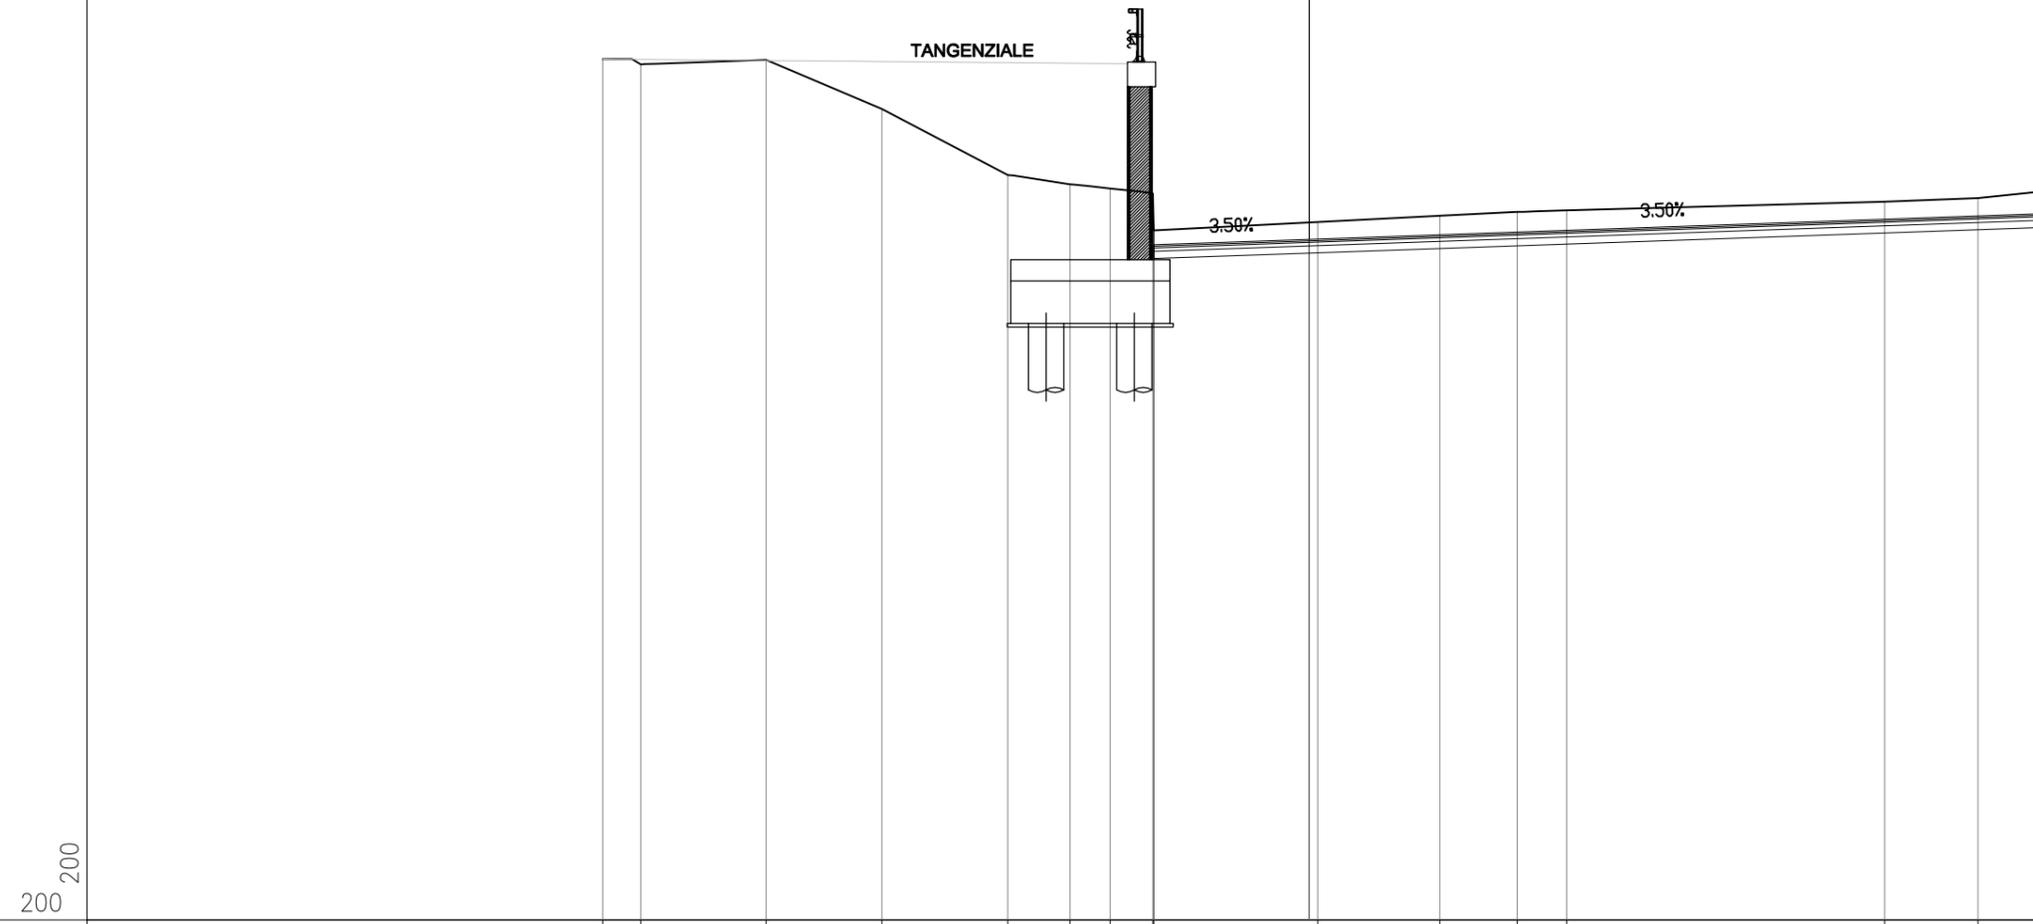


31
200 200

PROGRESSIVE TERRENO		-20.00	-18.92	-15.37	-12.10	-8.54	-6.78	-5.64	-4.41	0.24	3.69	5.88	7.28		16.28	18.93	20.56
PARZIALI TERRENO		1.08	3.55	3.27	3.56	1.76	1.14	1.21	0.02	4.65	3.45	2.19	1.40	9.00	2.65	1.63	
QUOTE TERRENO		55.37	55.22	55.35	53.96	52.09	51.83	51.71	50.52	50.76	50.94	51.05	51.08		51.33	51.44	51.61
PROGRESSIVE PROGETTO									-4.41	0.00							20.56
PARZIALI PROGETTO										4.41				20.56			
QUOTE PROGETTO									50.11	50.27							50.99

STERRO
 B1 0.35 mq.
 USURA
 a1 3.80 ml.
 BINDER
 b1 3.80 ml.

SEZIONE 7
 PROGRESSIVA 100.00

 


31

200 200

PROGRESSIVE TERRENO	-2.62	0.57	1.90
PARZIALI TERRENO	3.19	1.33	
QUOTE TERRENO	50.42	50.36	50.40
PROGRESSIVE PROGETTO	-1.90	0.00	1.90
PARZIALI PROGETTO	1.90	1.90	
QUOTE PROGETTO	50.27	50.34	50.40

STERRO
 B1 0.38 mq.
 USURA
 a1 4.02 ml.
 BINDER
 b1 4.02 ml.

SEZIONE 8
 PROGRESSIVA 120.00

 

31

200 200


PROGRESSIVE TERRENO	-2.49	-1.01	2.01
PARZIALI TERRENO	1.48	3.02	
QUOTE TERRENO	50.46	50.35	50.38
PROGRESSIVE PROGETTO	-2.01	0.00	2.01
PARZIALI PROGETTO	2.01	2.01	
QUOTE PROGETTO	50.31	50.36	50.38

STERRO
 B1 0.40 mq.
 USURA
 a1 4.48 ml.
 BINDER
 b1 4.48 ml.

SEZIONE 9
 PROGRESSIVA 141.09

200
 200

29

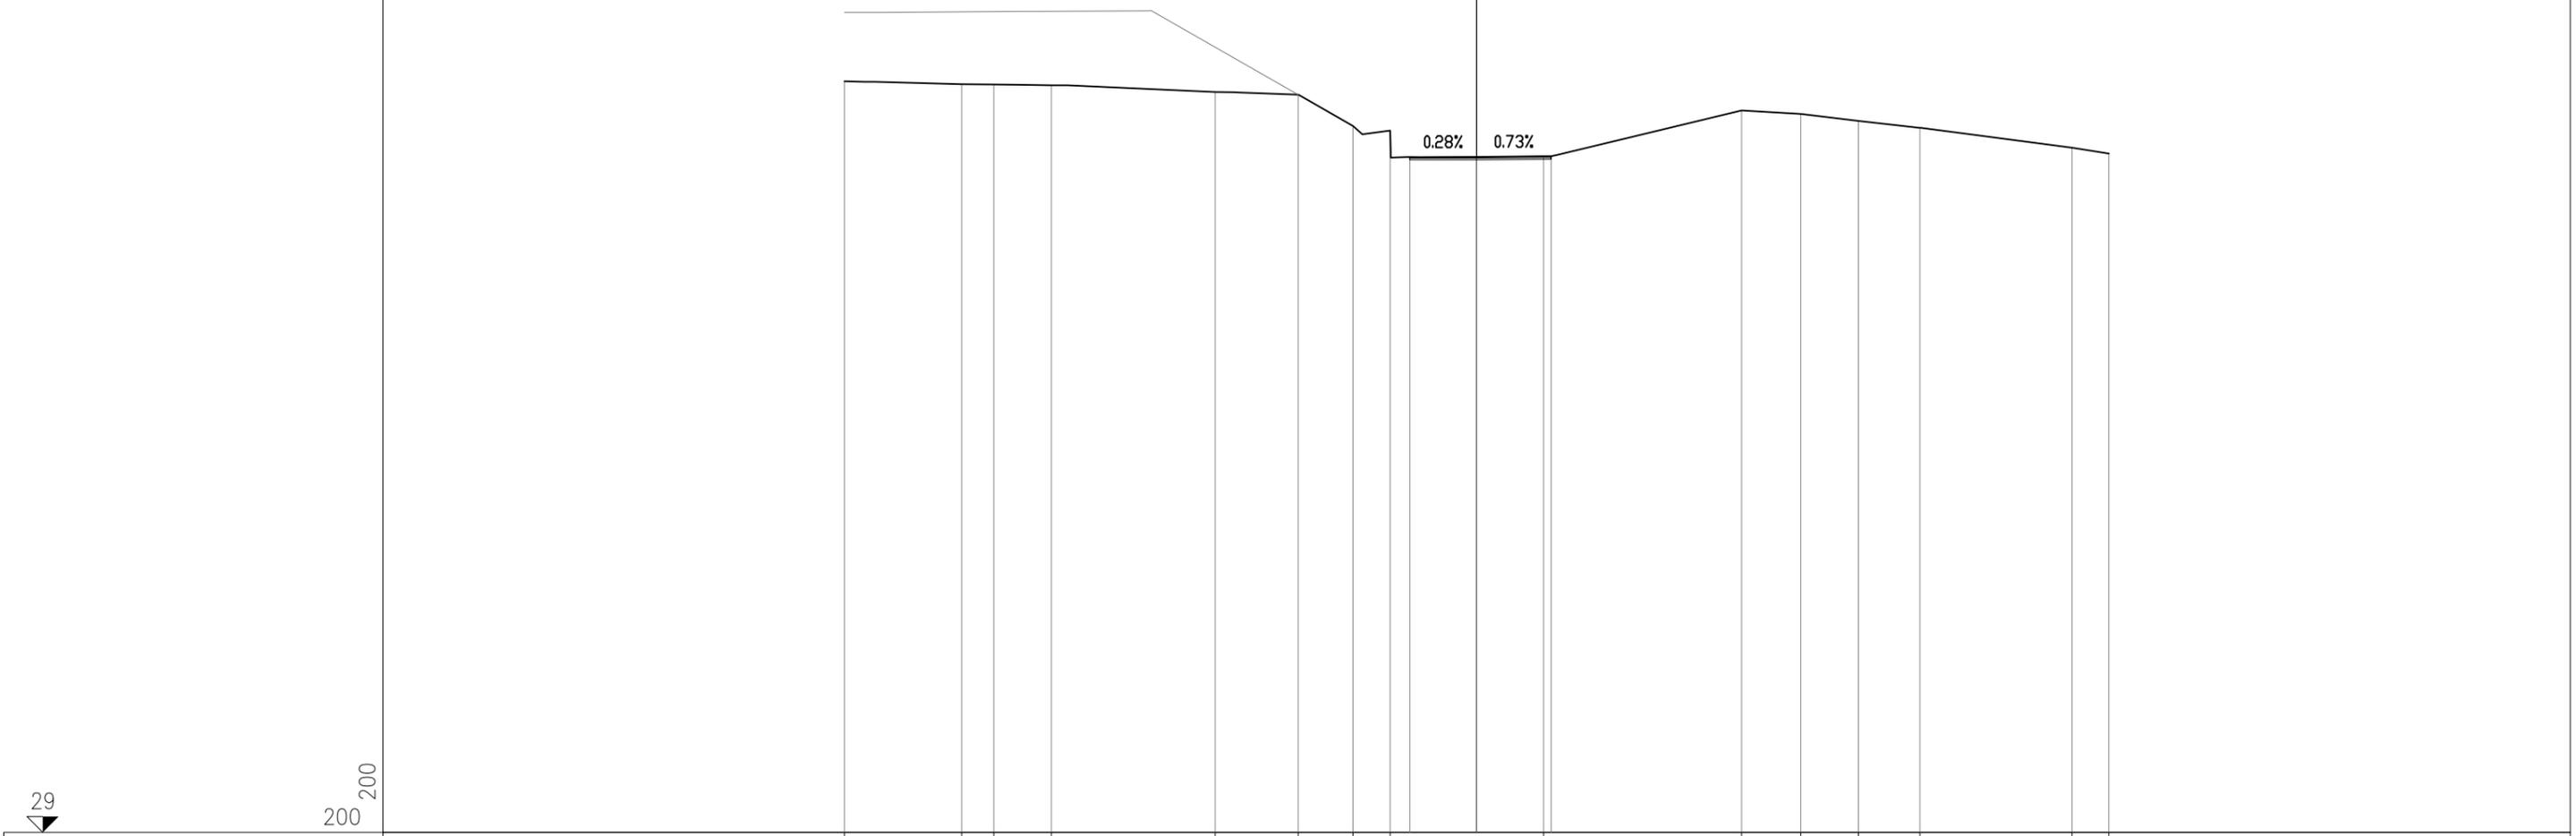


PROGRESSIVE TERRENO	-20.00	-16.29	-15.28	-13.45		-8.28	-5.65	-3.91	-2.74		2.12		8.38	10.26	12.08	14.02		18.83	20.00
PARZIALI TERRENO		3.71	1.01	1.83		5.17	2.63	1.74	1.17		4.86		6.26	1.88	1.82	1.94		4.81	1.17
QUOTE TERRENO	52.76	52.66	52.65	52.63		52.41	52.33	51.34	51.19		50.38		51.83	51.72	51.50	51.28		50.66	50.47
PROGRESSIVE PROGETTO									-2.12		0.00		2.36						
PARZIALI PROGETTO											2.12		2.36						
QUOTE PROGETTO									50.36		50.37		50.38						

STERRO	
B1	6.60 mq.
USURA	
a1	8.28 ml.
BINDER	
b1	8.38 ml.
BASE	
c1	8.62 ml.
FONDAZIONE NON LEGATA	
e1	9.10 ml.
VEGETALE	
f1	2.13 ml.
f2	3.45 ml.
Totale:	5.58 ml.
IDROSEMINA	
g1	1.68 ml.
g2	2.76 ml.
Totale:	4.44 ml.

SEZIONE 11
PROGRESSIVA 180.00


30
200 200

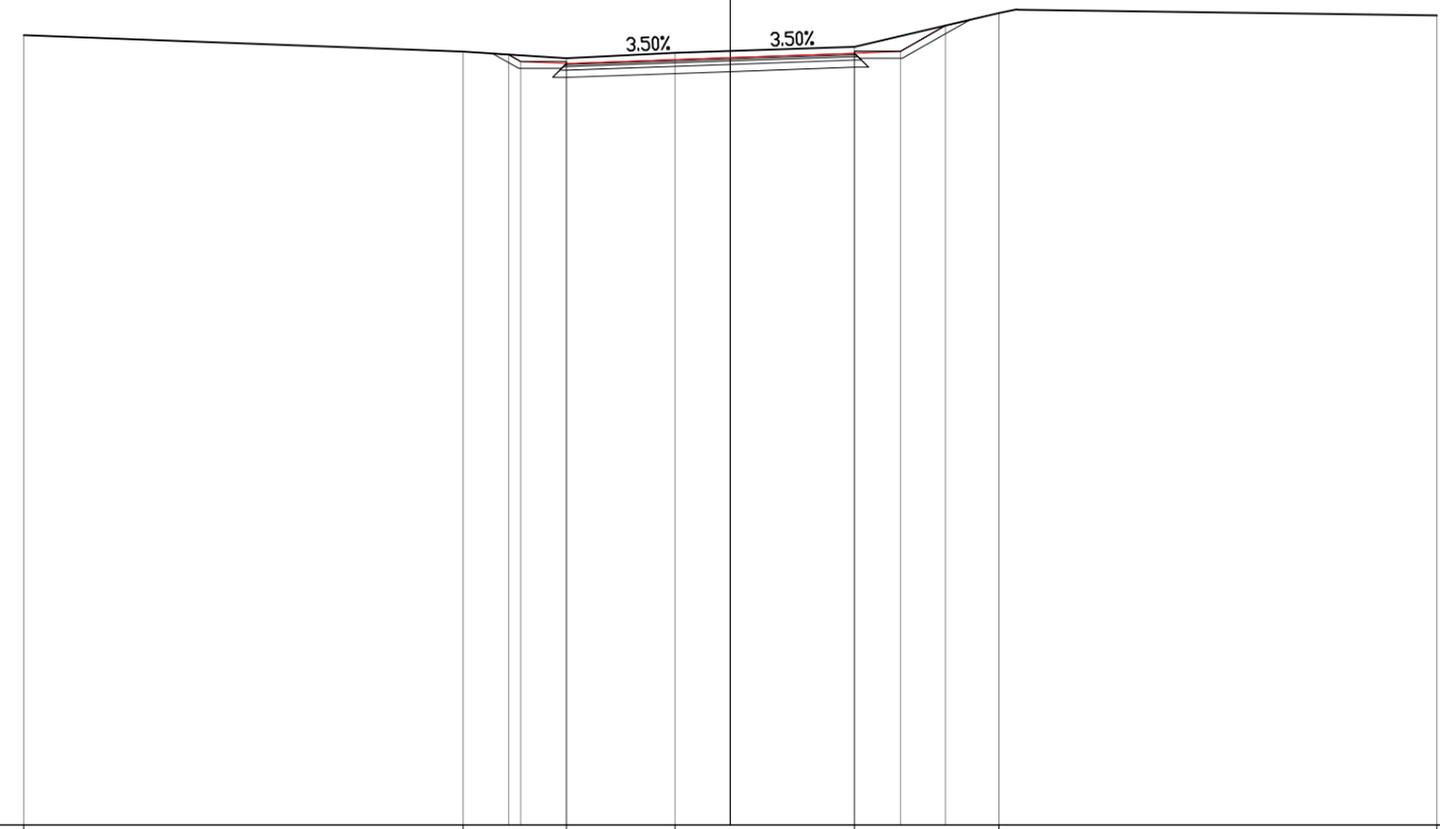

PROGRESSIVE TERRENO		-20.00		-7.56	-4.64	-1.57		3.52	7.61		20.00
PARZIALI TERRENO			12.44		2.92	3.07		5.09	4.09		12.39
QUOTE TERRENO		52.36		51.89	51.71	51.85		52.03	52.98		52.92
PROGRESSIVE PROGETTO				51.81	51.82	51.56		51.72	51.84	51.90	52.63
PARZIALI PROGETTO				0.33	1.30		4.64	3.52	1.30	1.27	
QUOTE PROGETTO				51.81	51.82	51.56		51.72	51.84	51.90	52.63

STERRO	
B1	4.57 mq.
B2	1.24 mq.
Totale:	5.81 mq.
USURA	
a1	7.48 ml.
BINDER	
b1	7.58 ml.
BASE	
c1	7.82 ml.
FONDAZIONE NON LEGATA	
e1	8.30 ml.
VEGETALE	
f1	2.00 ml.
f2	3.08 ml.
Totale:	5.08 ml.
IDROSEMINA	
g1	1.62 ml.
g2	2.92 ml.
Totale:	4.54 ml.

SEZIONE 12
PROGRESSIVA 189.87

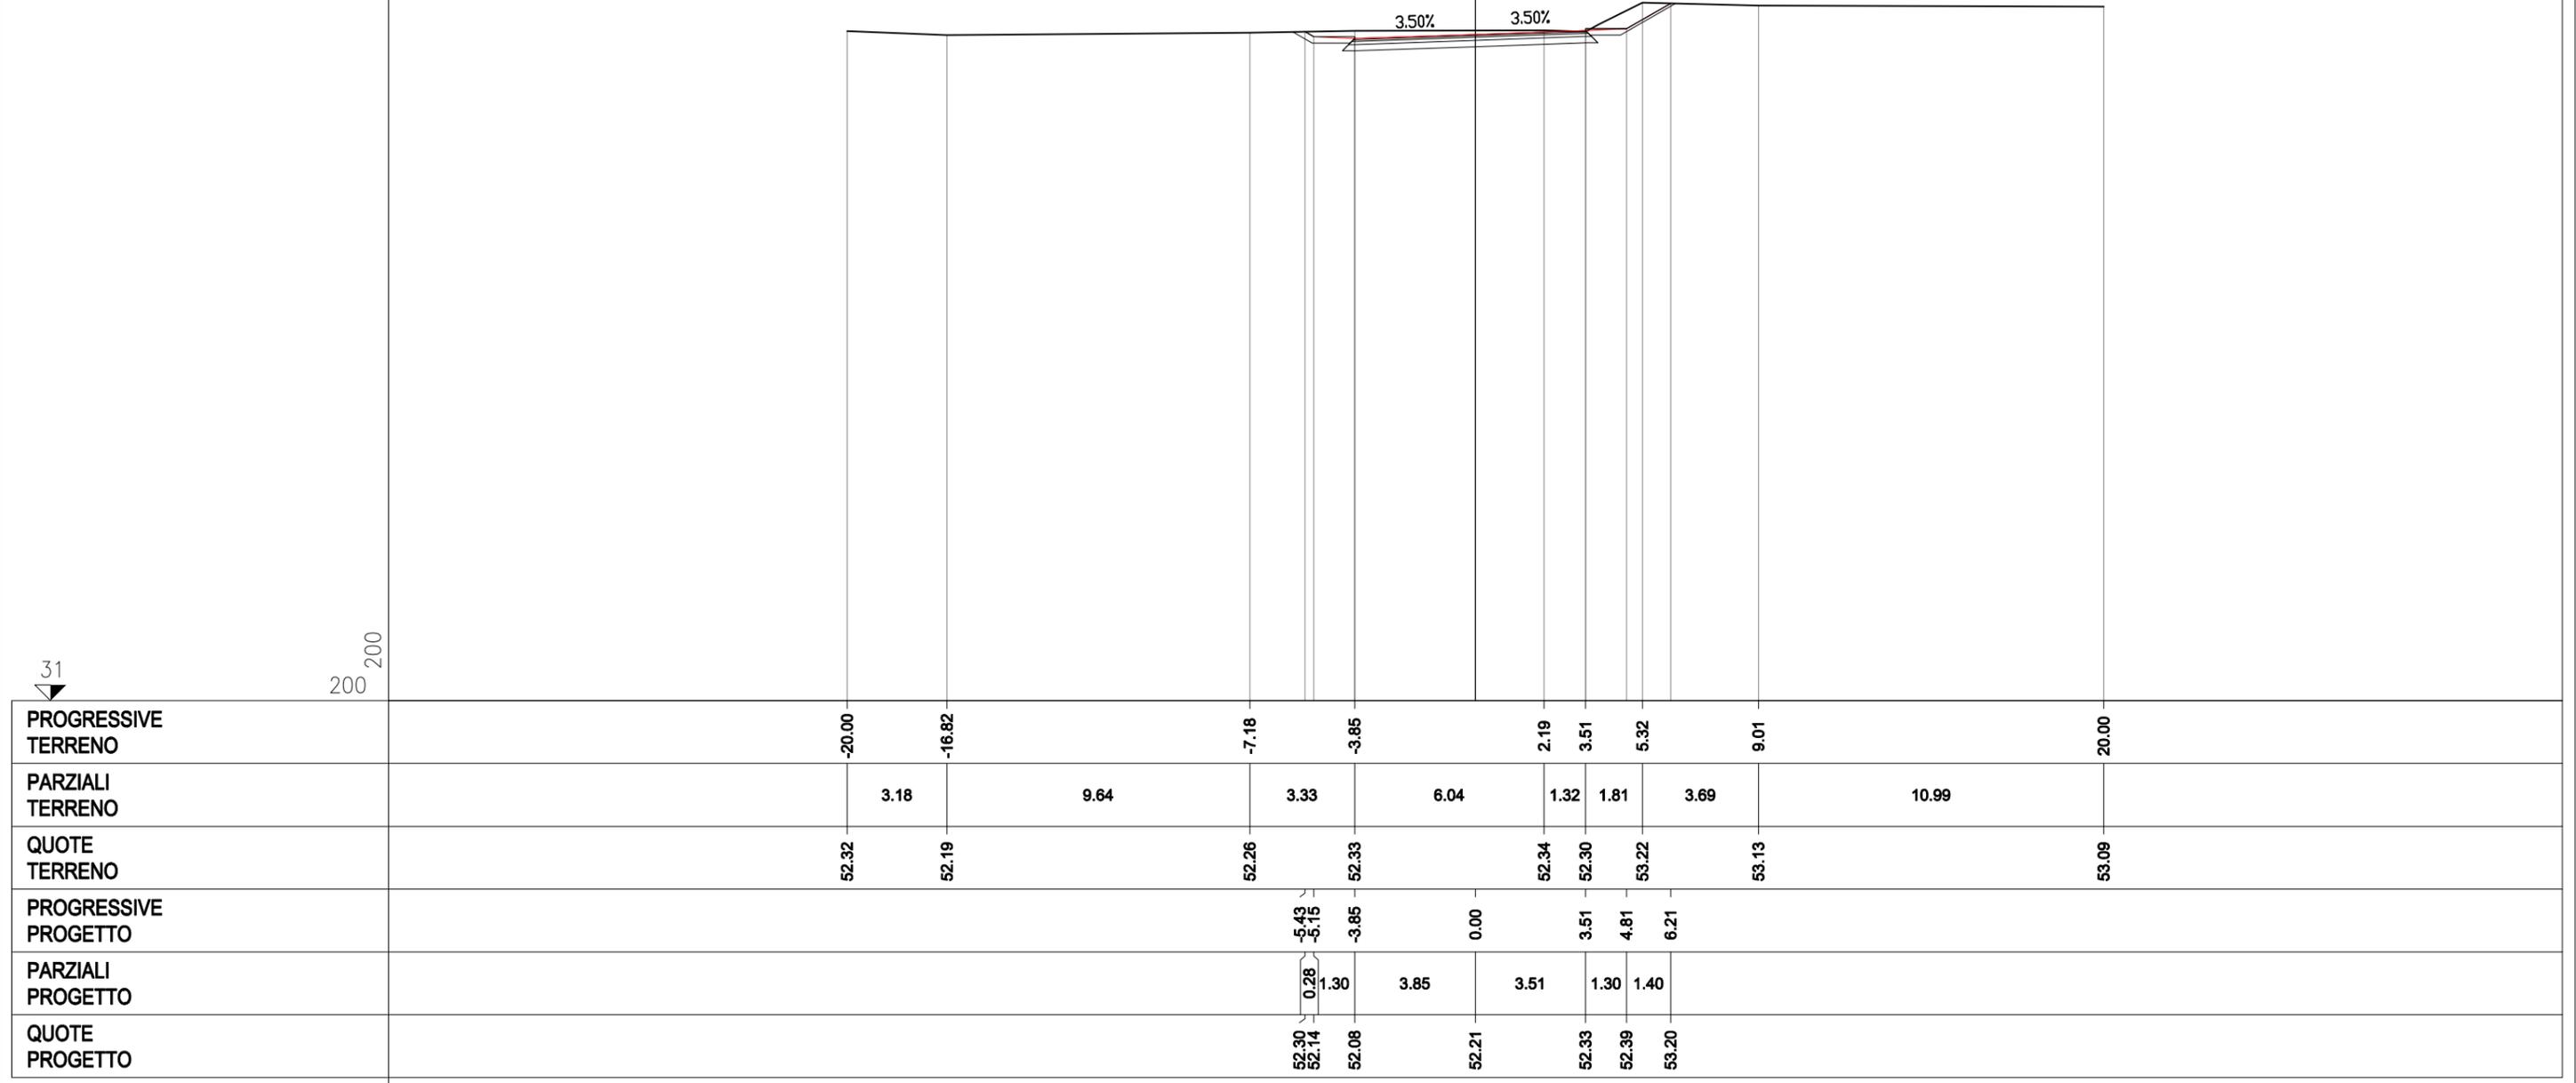


31

200 200

STERRO	
B1	3.88 mq.
B2	0.81 mq.
Totale:	4.69 mq.
USURA	
a1	7.51 ml.
BINDER	
b1	7.61 ml.
BASE	
c1	7.85 ml.
FONDAZIONE NON LEGATA	
e1	8.33 ml.
VEGETALE	
f1	1.92 ml.
f2	2.31 ml.
Totale:	4.23 ml.
IDROSEMINA	
g1	1.52 ml.
g2	2.16 ml.
Totale:	3.68 ml.

SEZIONE 13
PROGRESSIVA 200.00

31
200 200

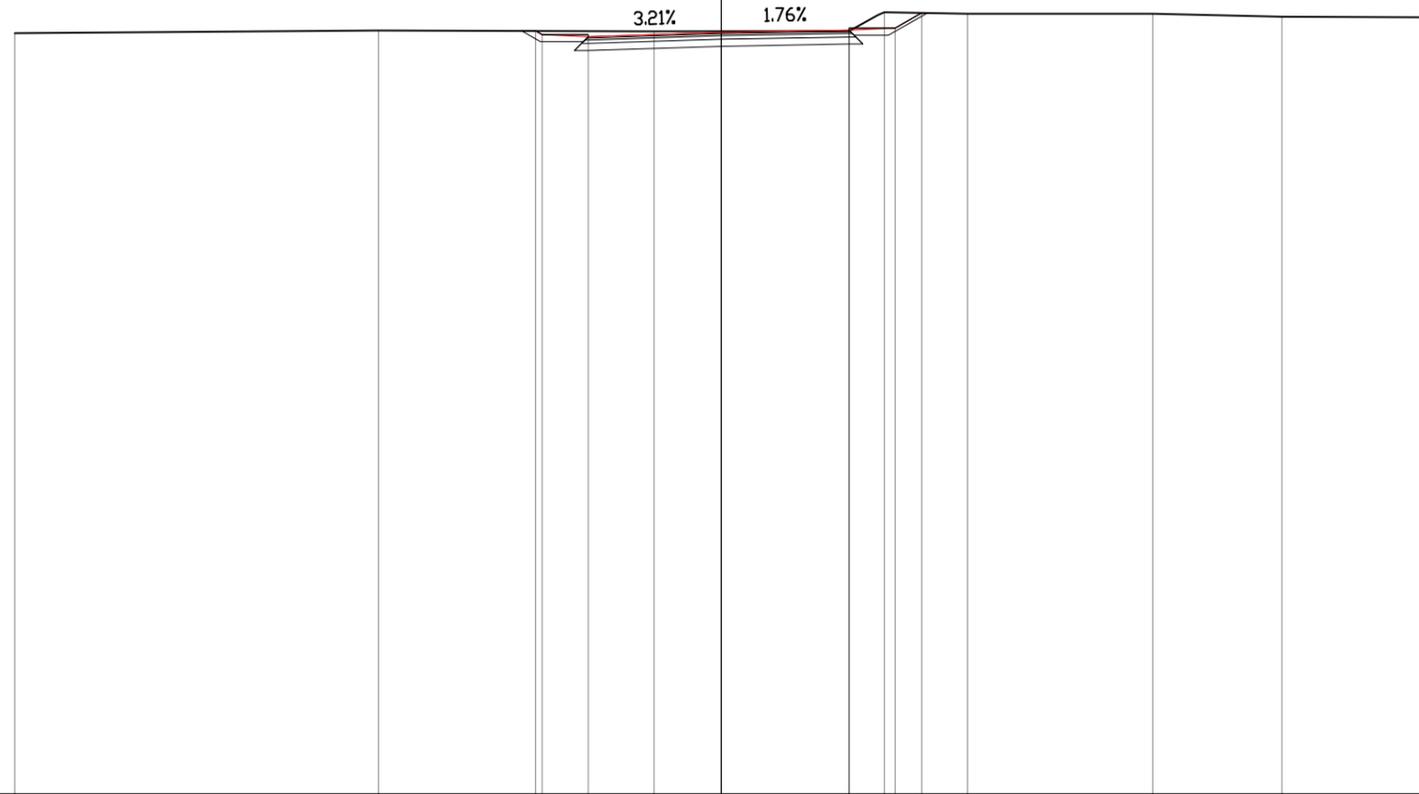

PROGRESSIVE TERRENO		-20.00		-9.71		-1.91		3.62	4.62	6.97		12.21		15.87		20.00
PARZIALI TERRENO			10.29		7.80		5.53	1.00	2.35		5.24		3.66		4.13	
QUOTE TERRENO		52.54		52.62		52.59		52.59	53.13	53.08		53.09		53.00		52.98
PROGRESSIVE PROGETTO					-5.26	-5.07	-3.77	0.00	3.62	4.92	5.67					
PARZIALI PROGETTO					0.19	1.30	3.77	3.62	1.30	0.75						
QUOTE PROGETTO					52.60	52.49	52.43	52.56	52.62	52.68	53.11					

STERRO
 B1 0.30 mq.
 USURA
 a1 7.68 ml.
 BINDER
 b1 7.68 ml.

SEZIONE 14
 PROGRESSIVA 220.00

200
 200


31
 ▼



PROGRESSIVE TERRENO	-20.00	-18.46				3.47	4.87			19.09	20.00
PARZIALI TERRENO	1.54		21.93			0.75		14.87		0.91	
QUOTE TERRENO	52.41	52.42				52.68	53.21			52.93	52.91
PROGRESSIVE PROGETTO				-4.21	0.00	3.47					
PARZIALI PROGETTO				4.21	3.47						
QUOTE PROGETTO				52.62	52.73	52.67					

STERRO
 B1 0.73 mq.
 USURA
 a1 8.46 ml.
 BINDER
 b1 8.46 ml.

SEZIONE 15
 PROGRESSIVA 240.00

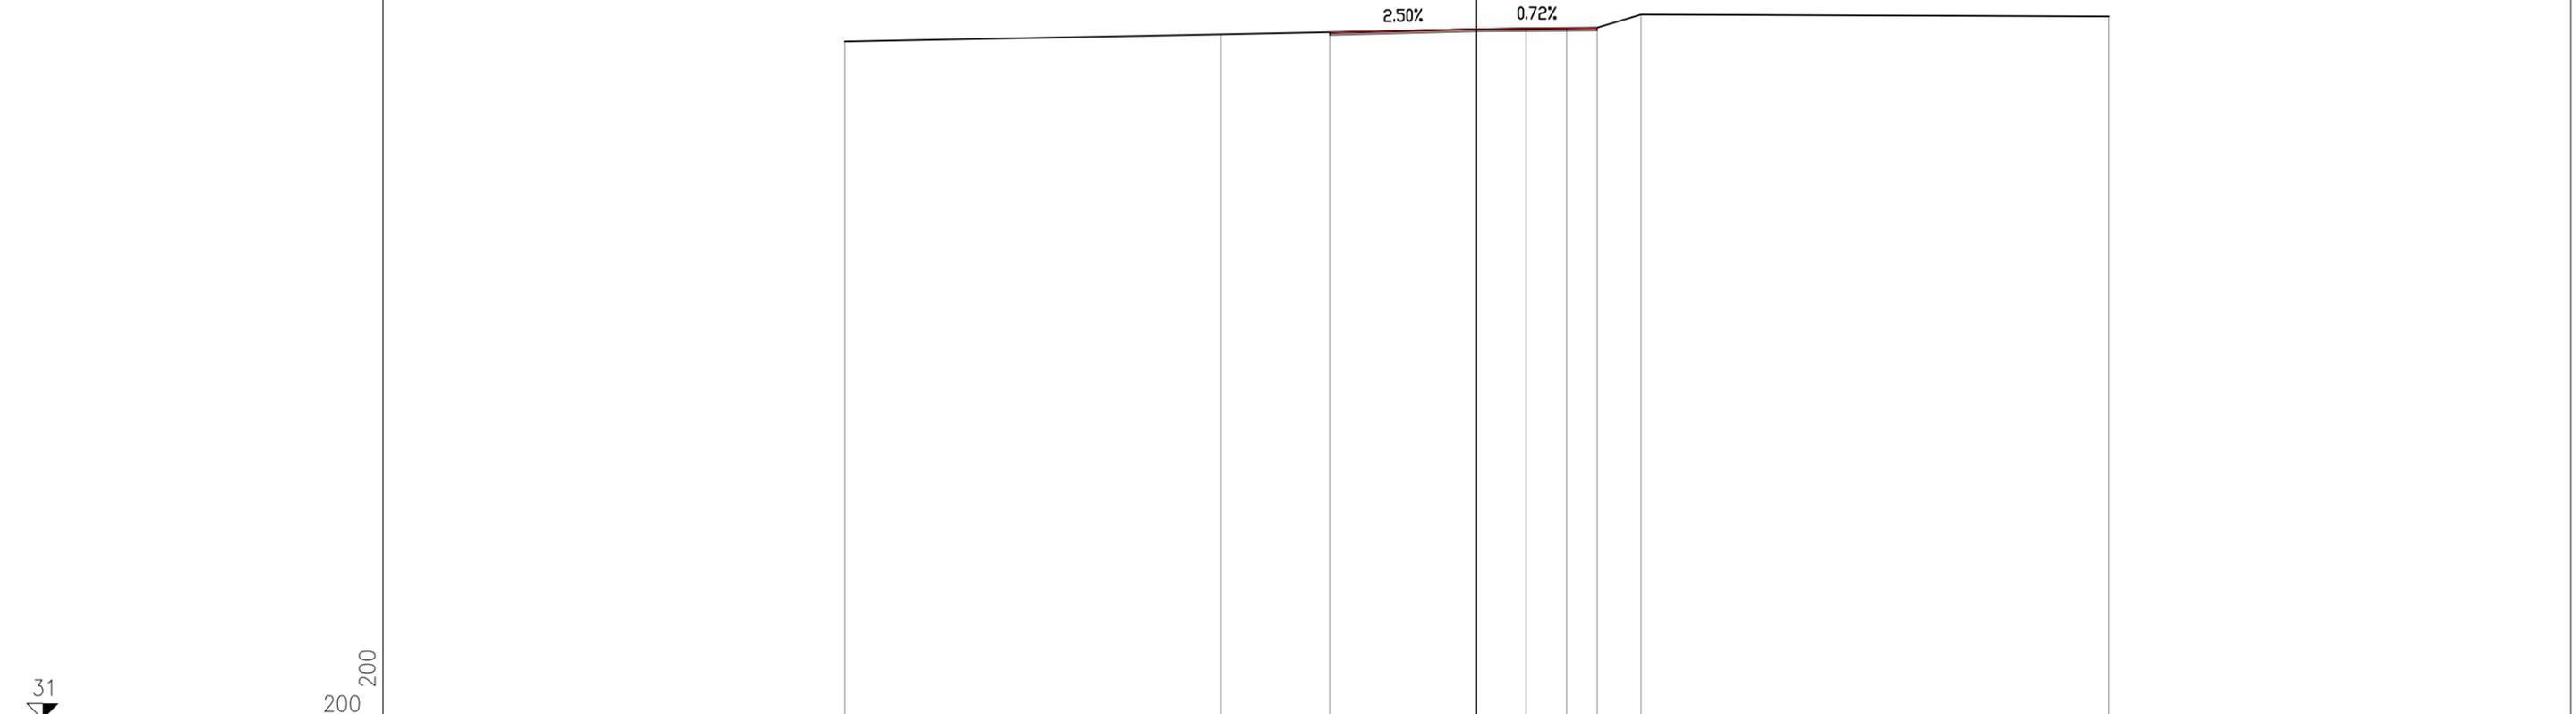

PROGRESSIVE TERRENO	-20.00	-8.09	1.55	2.84	5.20	20.00
PARZIALI TERRENO	11.91	9.64	1.29	2.36	14.80	
QUOTE TERRENO	52.44	52.67	52.87	52.87	53.30	53.24
PROGRESSIVE PROGETTO		-4.65	0.00	3.81		
PARZIALI PROGETTO		4.65	3.81			
QUOTE PROGETTO		52.74	52.85	52.88		

31

200 200

STERRO
 B1 1.00 mq.
 USURA
 a1 11.11 ml.
 BINDER
 b1 11.11 ml.

SEZIONE 16
 PROGRESSIVA 257.47

200
 200

31
 ▼



PROGRESSIVE TERRENO	-20.00	-18.24			-5.03	0.00	6.08	11.28	20.00
PARZIALI TERRENO	1.76		13.21		5.03	6.08	5.20	8.72	
QUOTE TERRENO	52.50	52.51			52.83	52.96	52.81	53.36	53.33
PROGRESSIVE PROGETTO					-5.03	0.00	6.08		
PARZIALI PROGETTO					5.03	6.08			
QUOTE PROGETTO					52.83	52.96	52.81		