


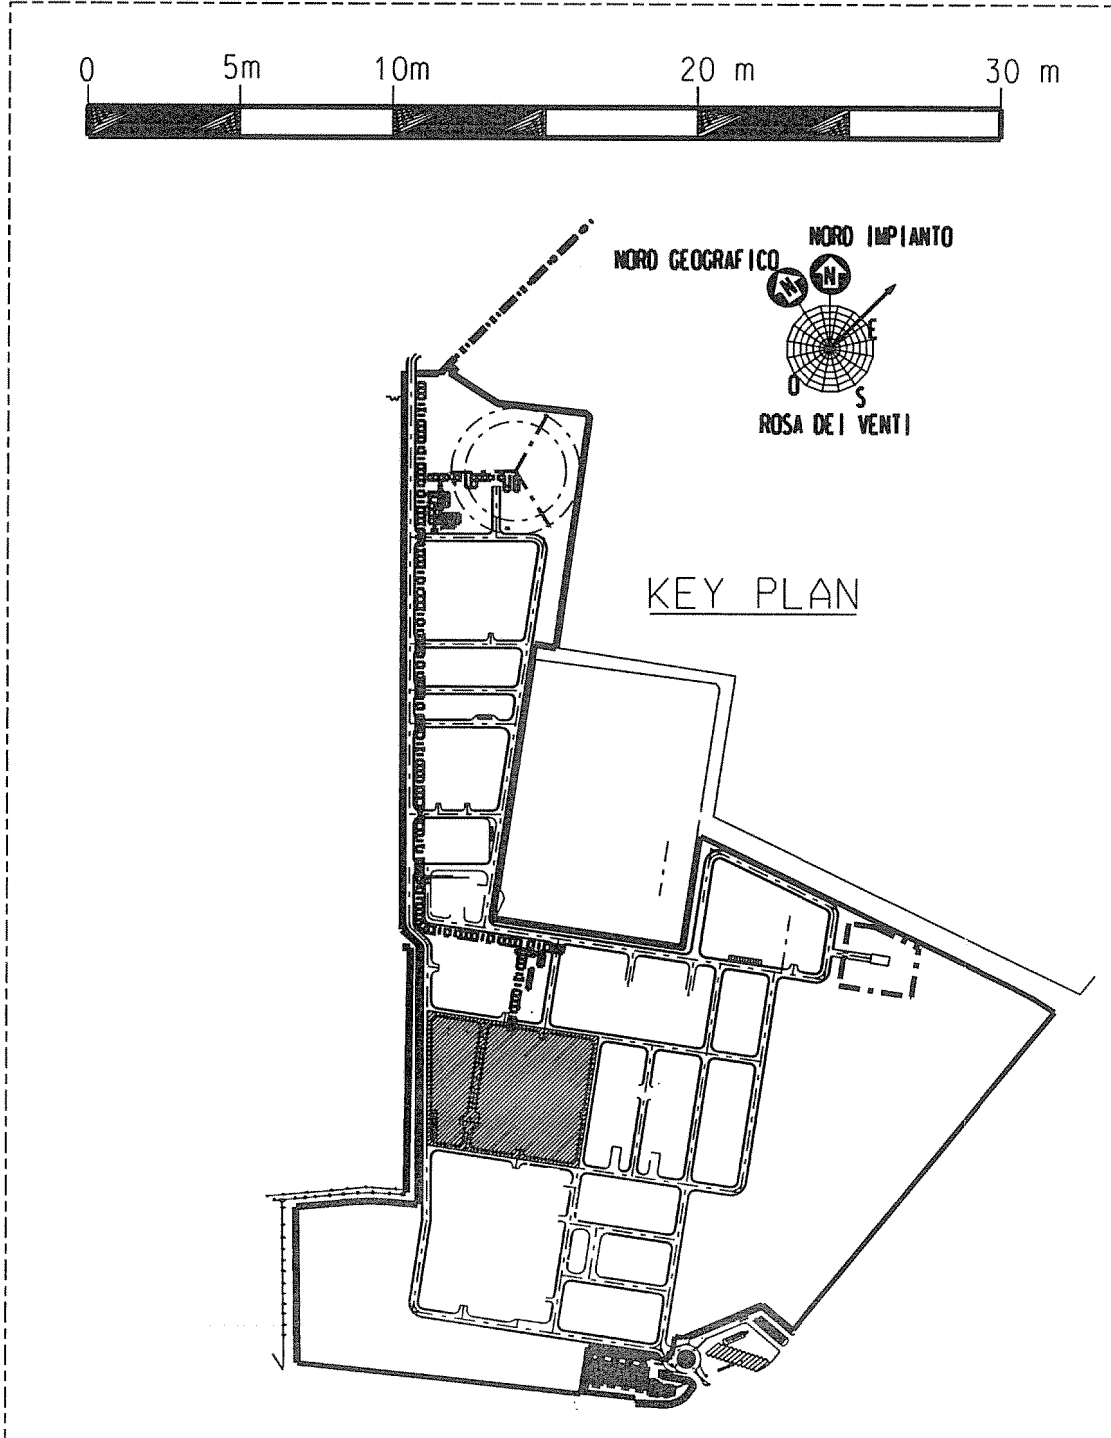

	PROGETTO:			IMPIANTO EST ED UNITA' ASSOCIATE FERRERA ERBOGNONE (PV)		
	TITOLO:			UNIT 90-EST-SLURRY PLOT PLAN		
	Scal. 1/250 quadrato	JOB. No. 90-GB-A-6045	P31770	SCALE:	1/250	
This document is the property of the Municipality of Ferrara and will be returned to the Municipality of Ferrara upon request.			Draw. No.	90-GB-A-6045	Sheet:	1 of 2