




KEY PLAN	REFERENCE DOCUMENTS	DWG NUMBER
UNIT 90 - EST SLURRY		90-GB-B-62033
UNIT 90 - 90 STR 32		90-GB-A-83497
UNIT 90 - 90 STR 33		90-GB-B-84296
UNIT 90 - 90 STR 33		90-GB-B-84297

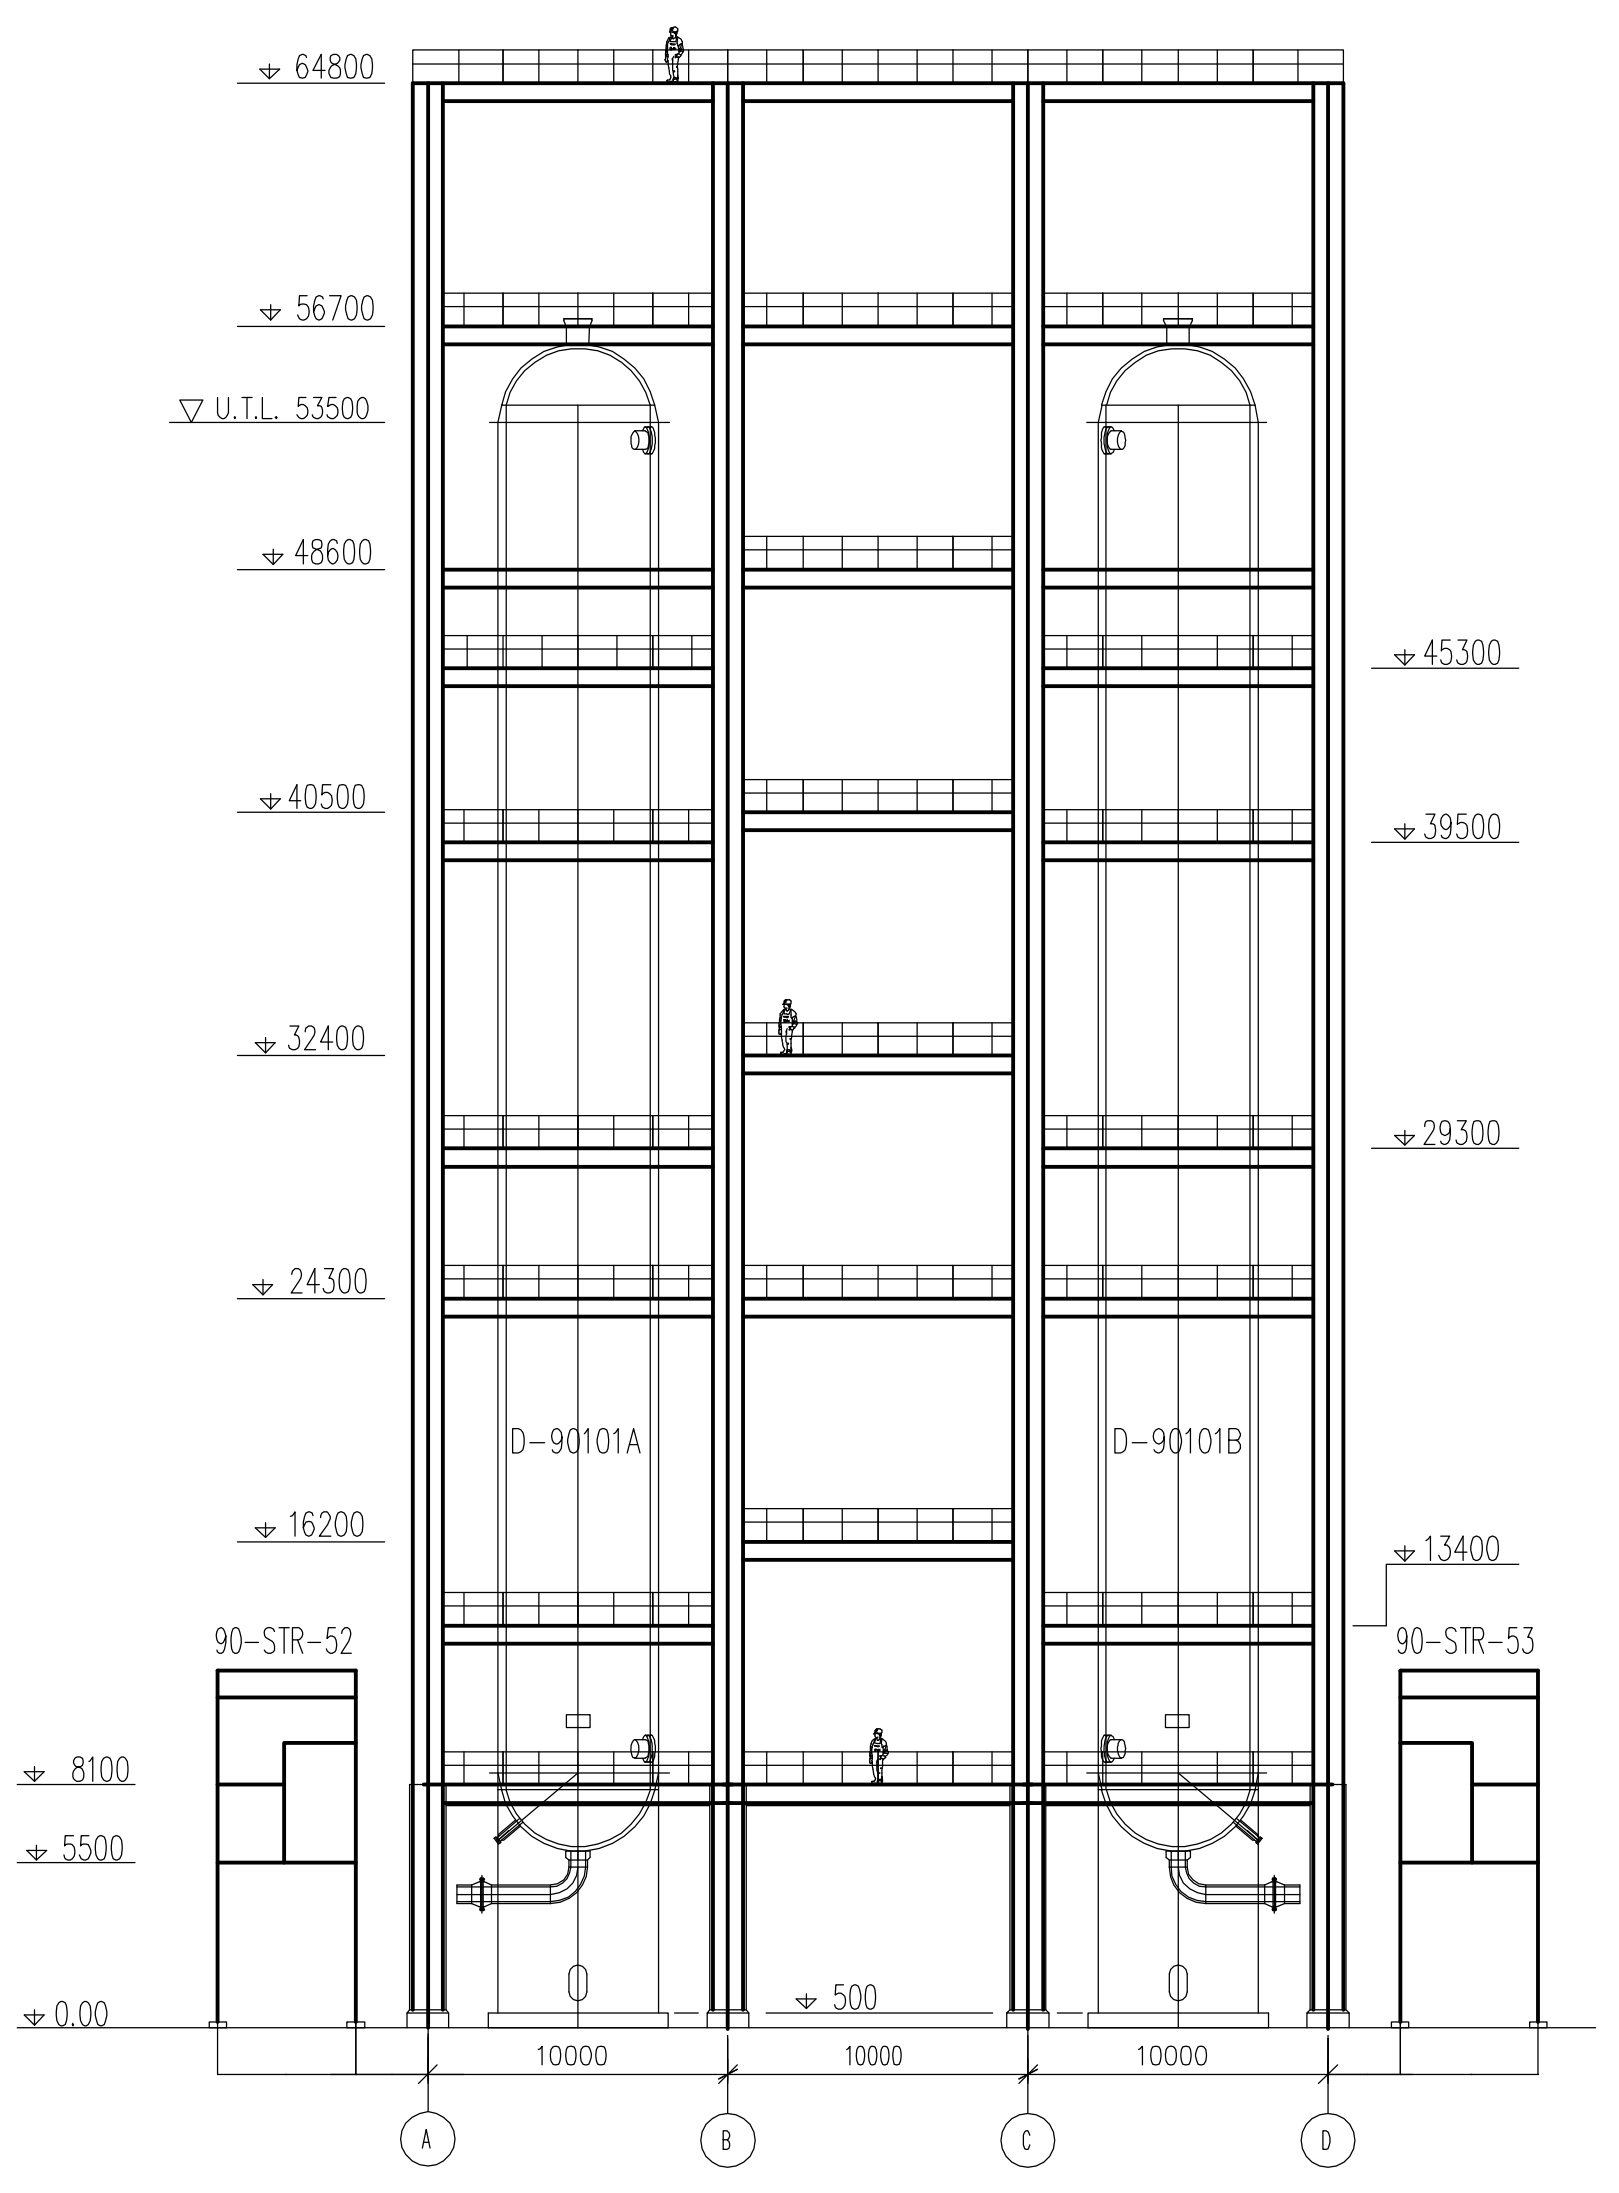


VISTA ALLINEAMENTI "105-104"

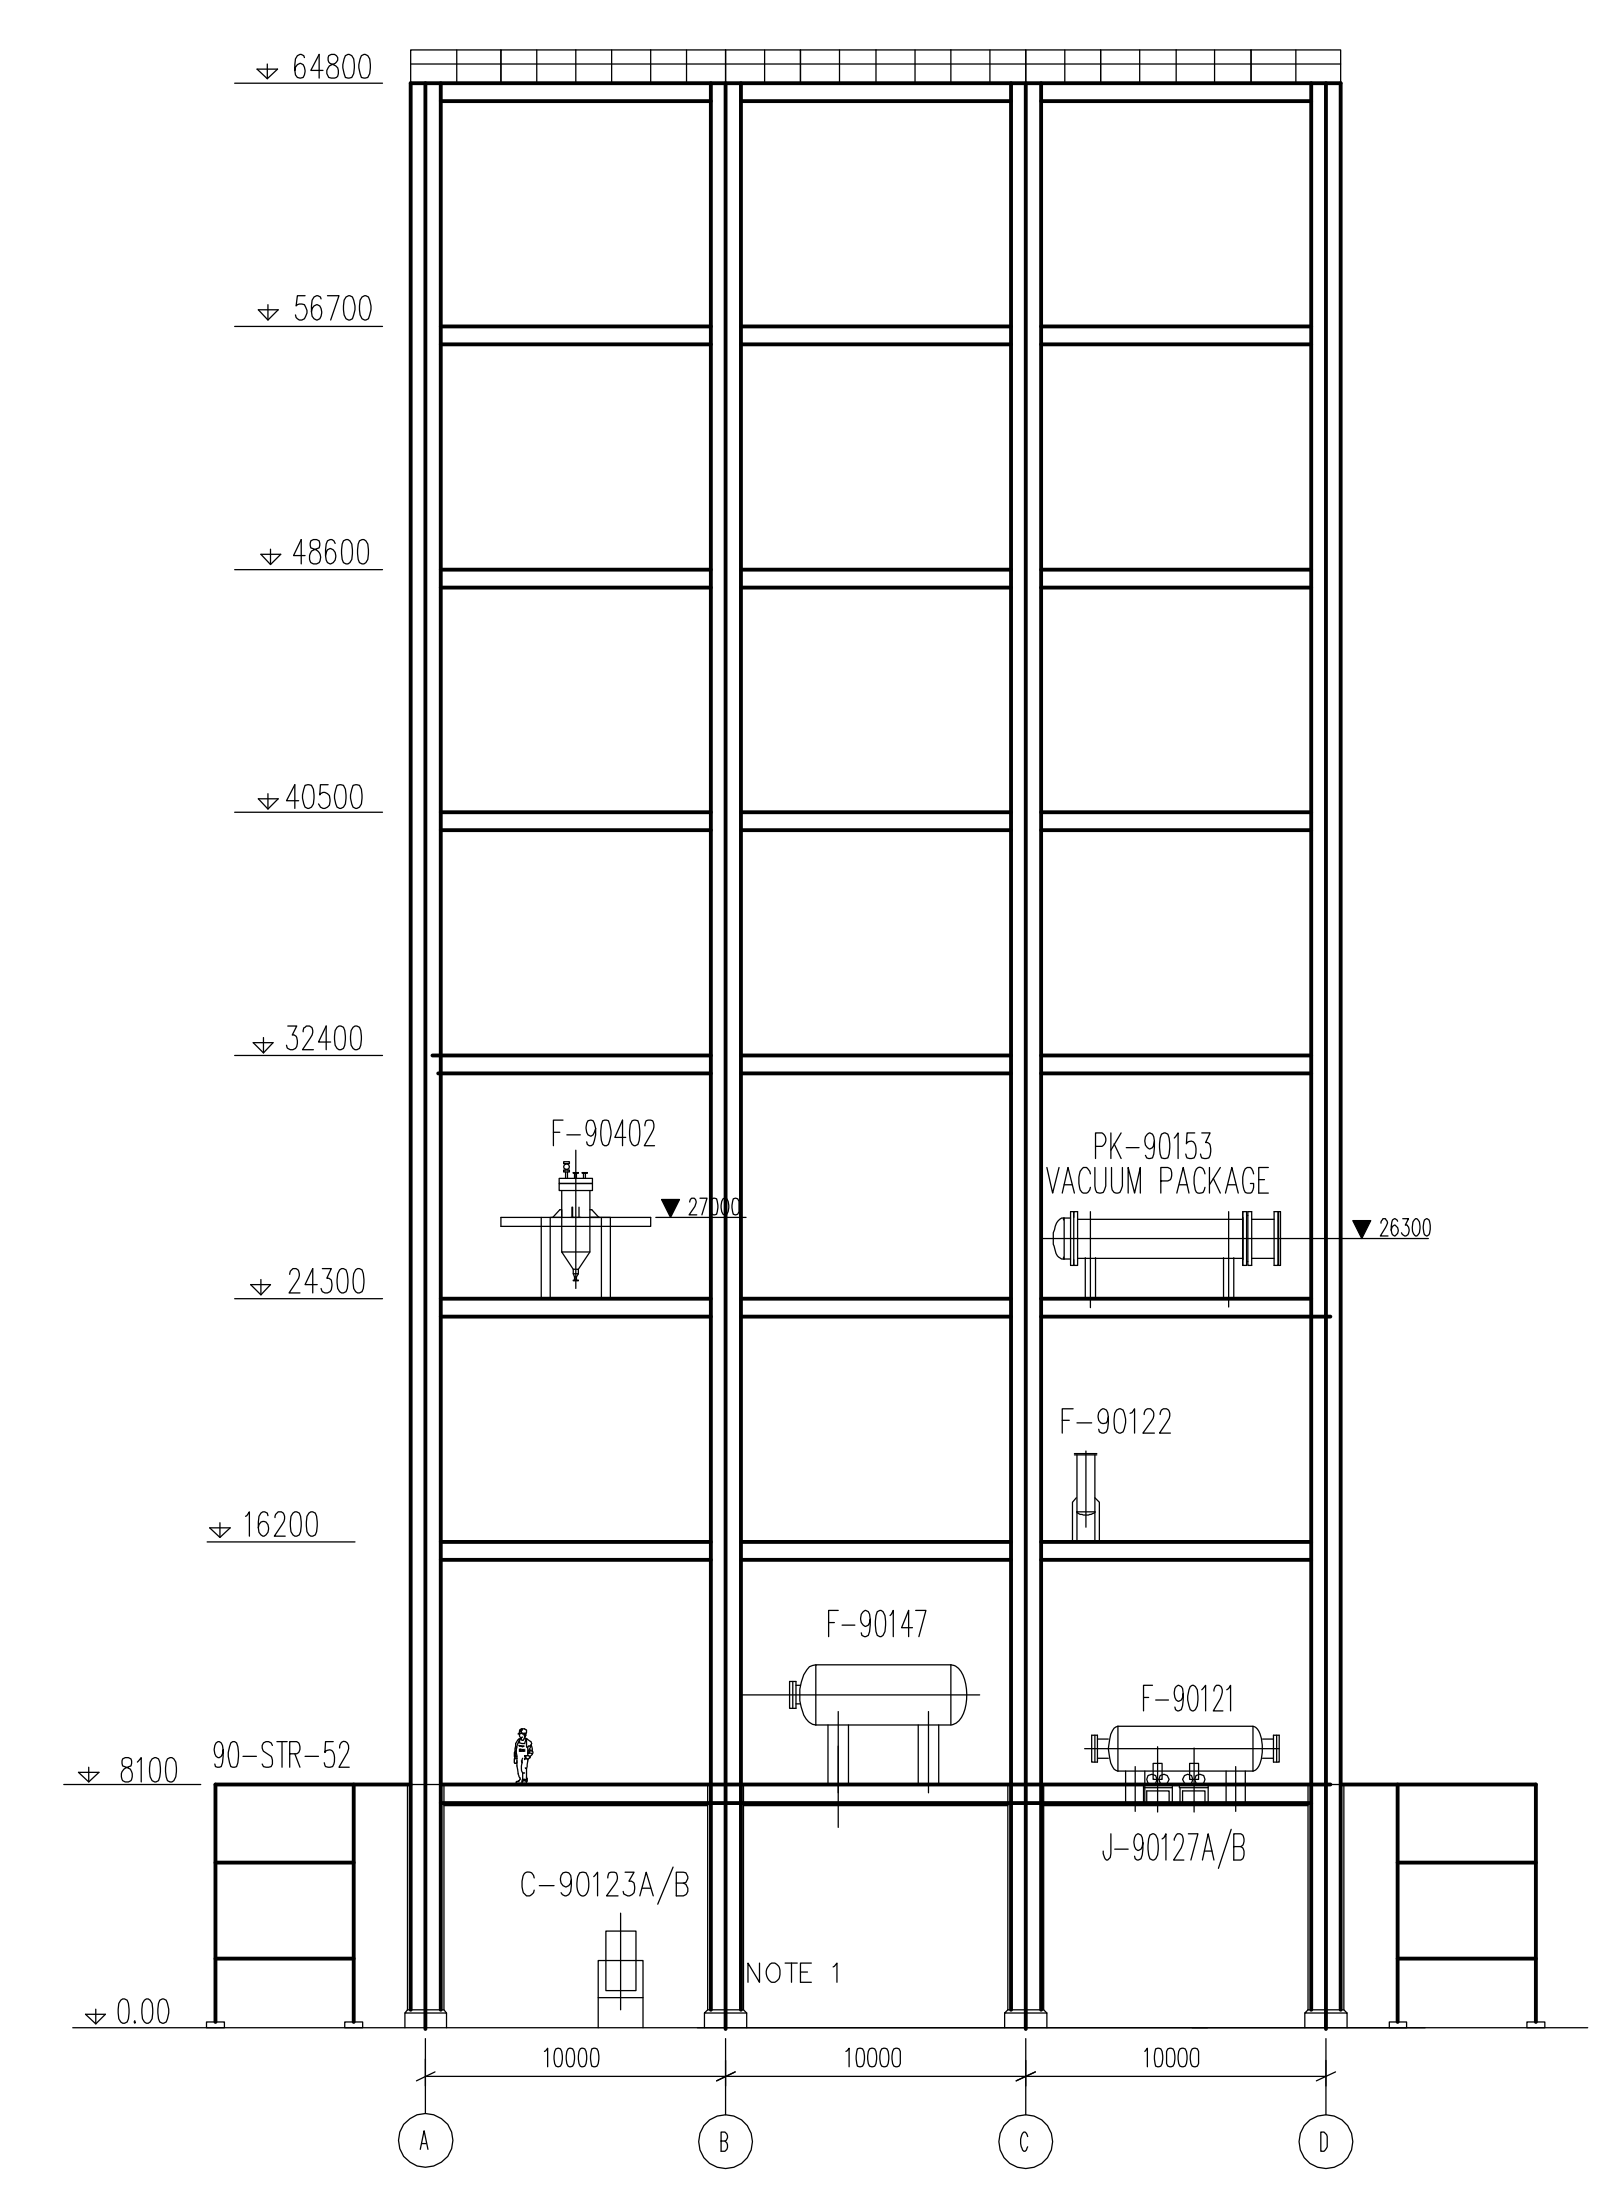


VISTA ALLINEAMENTI "104-103"

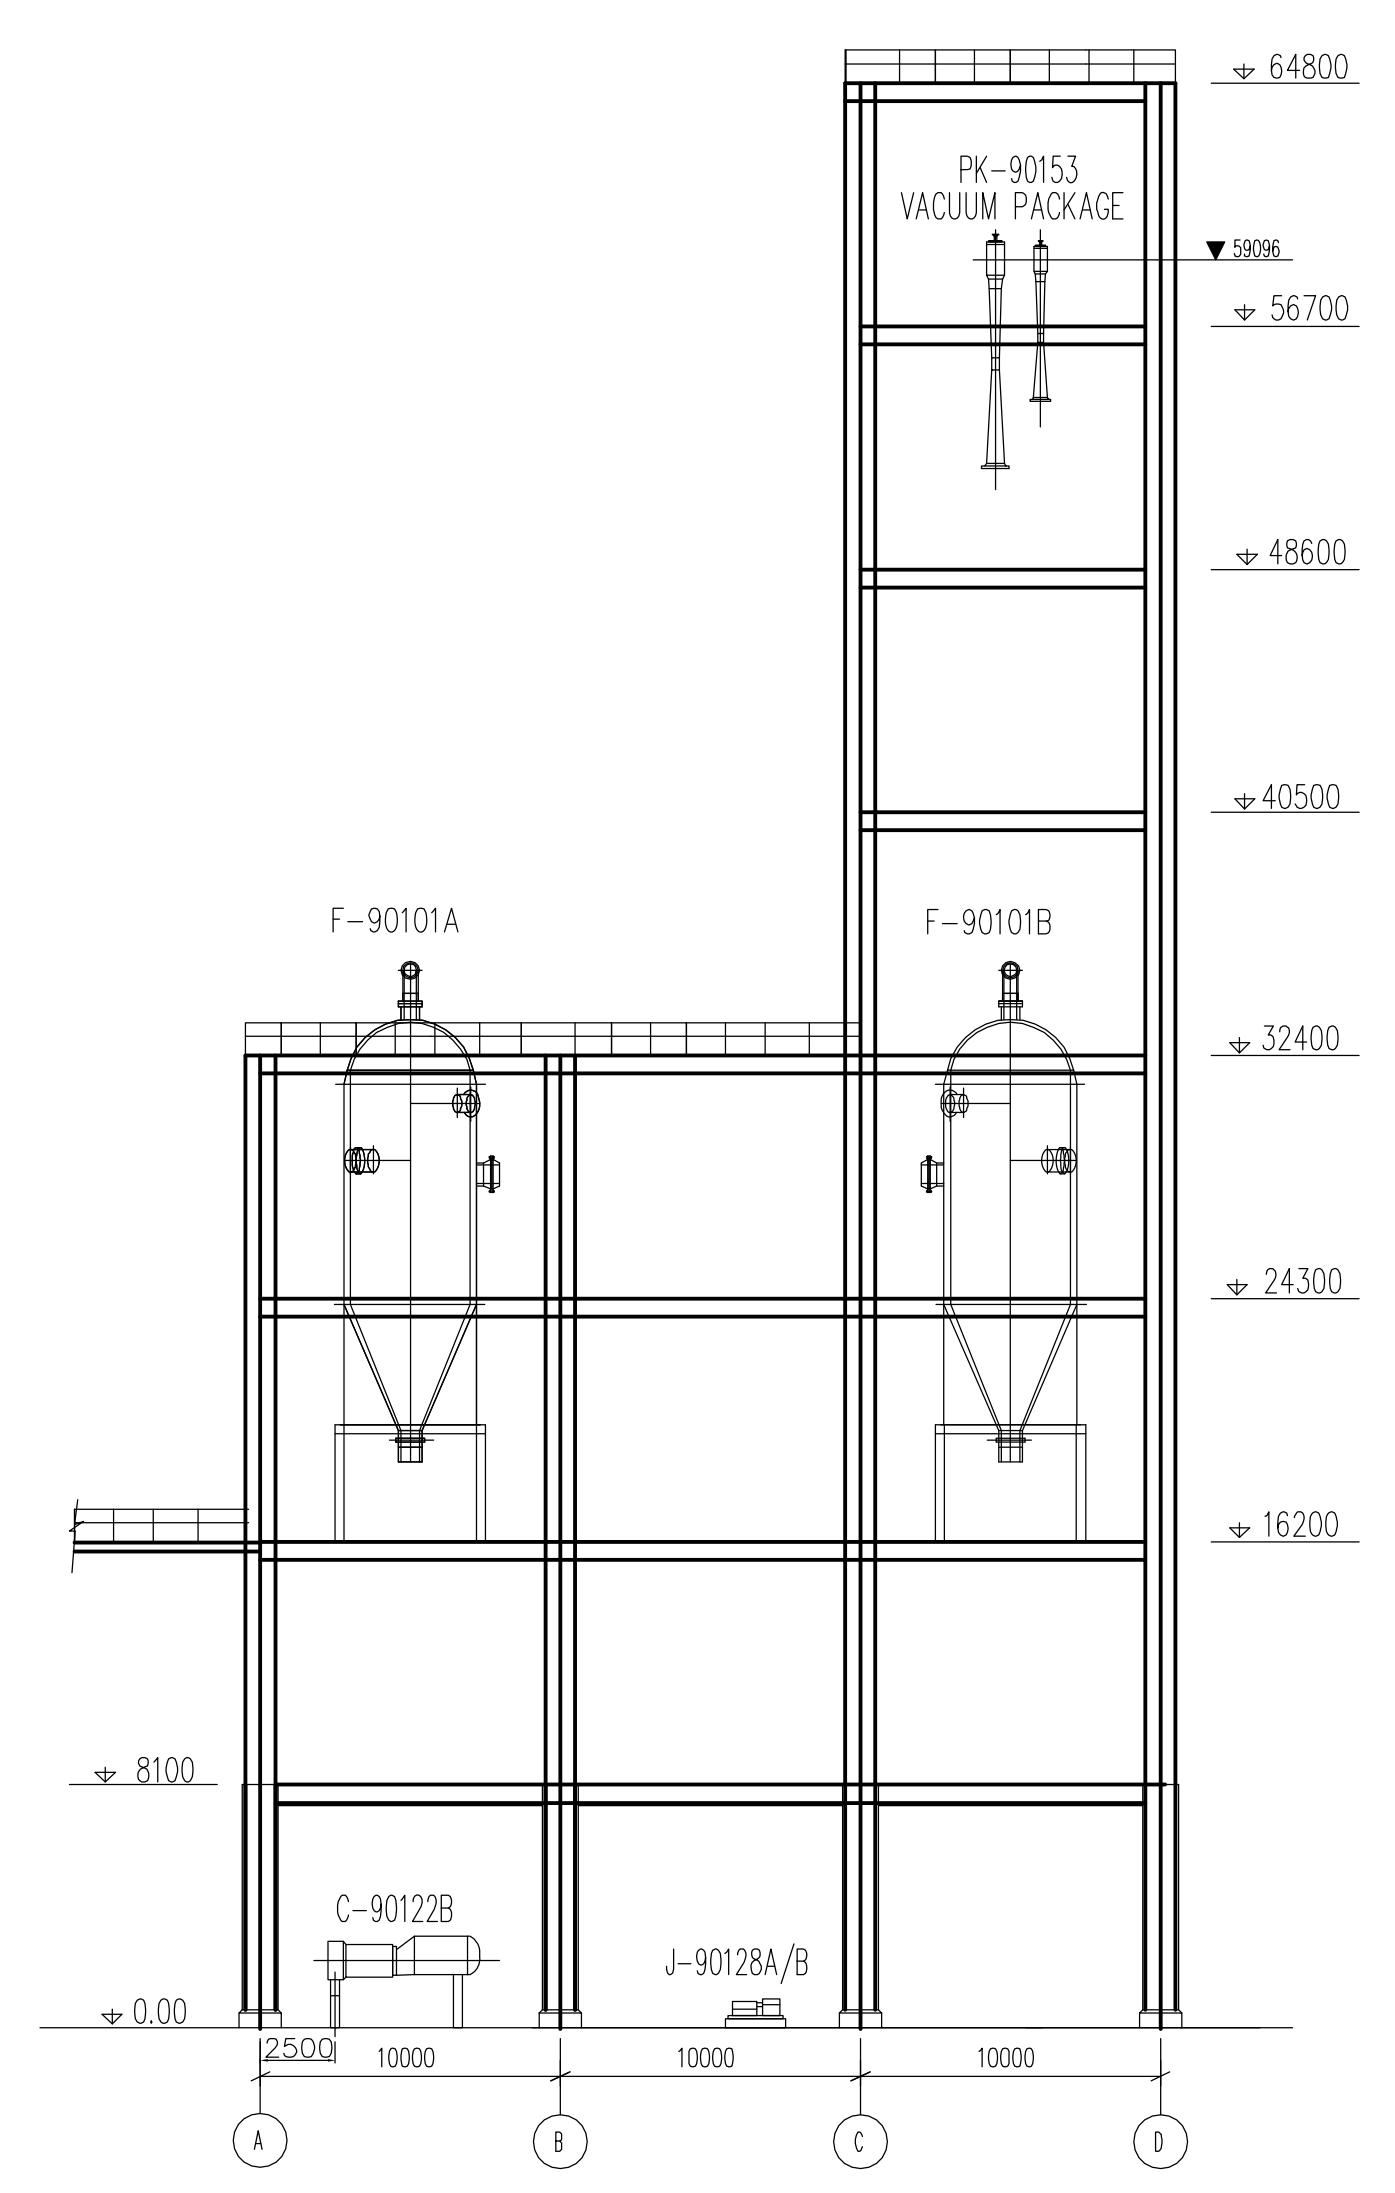


VISTA ALLINEAMENTI "103-102"

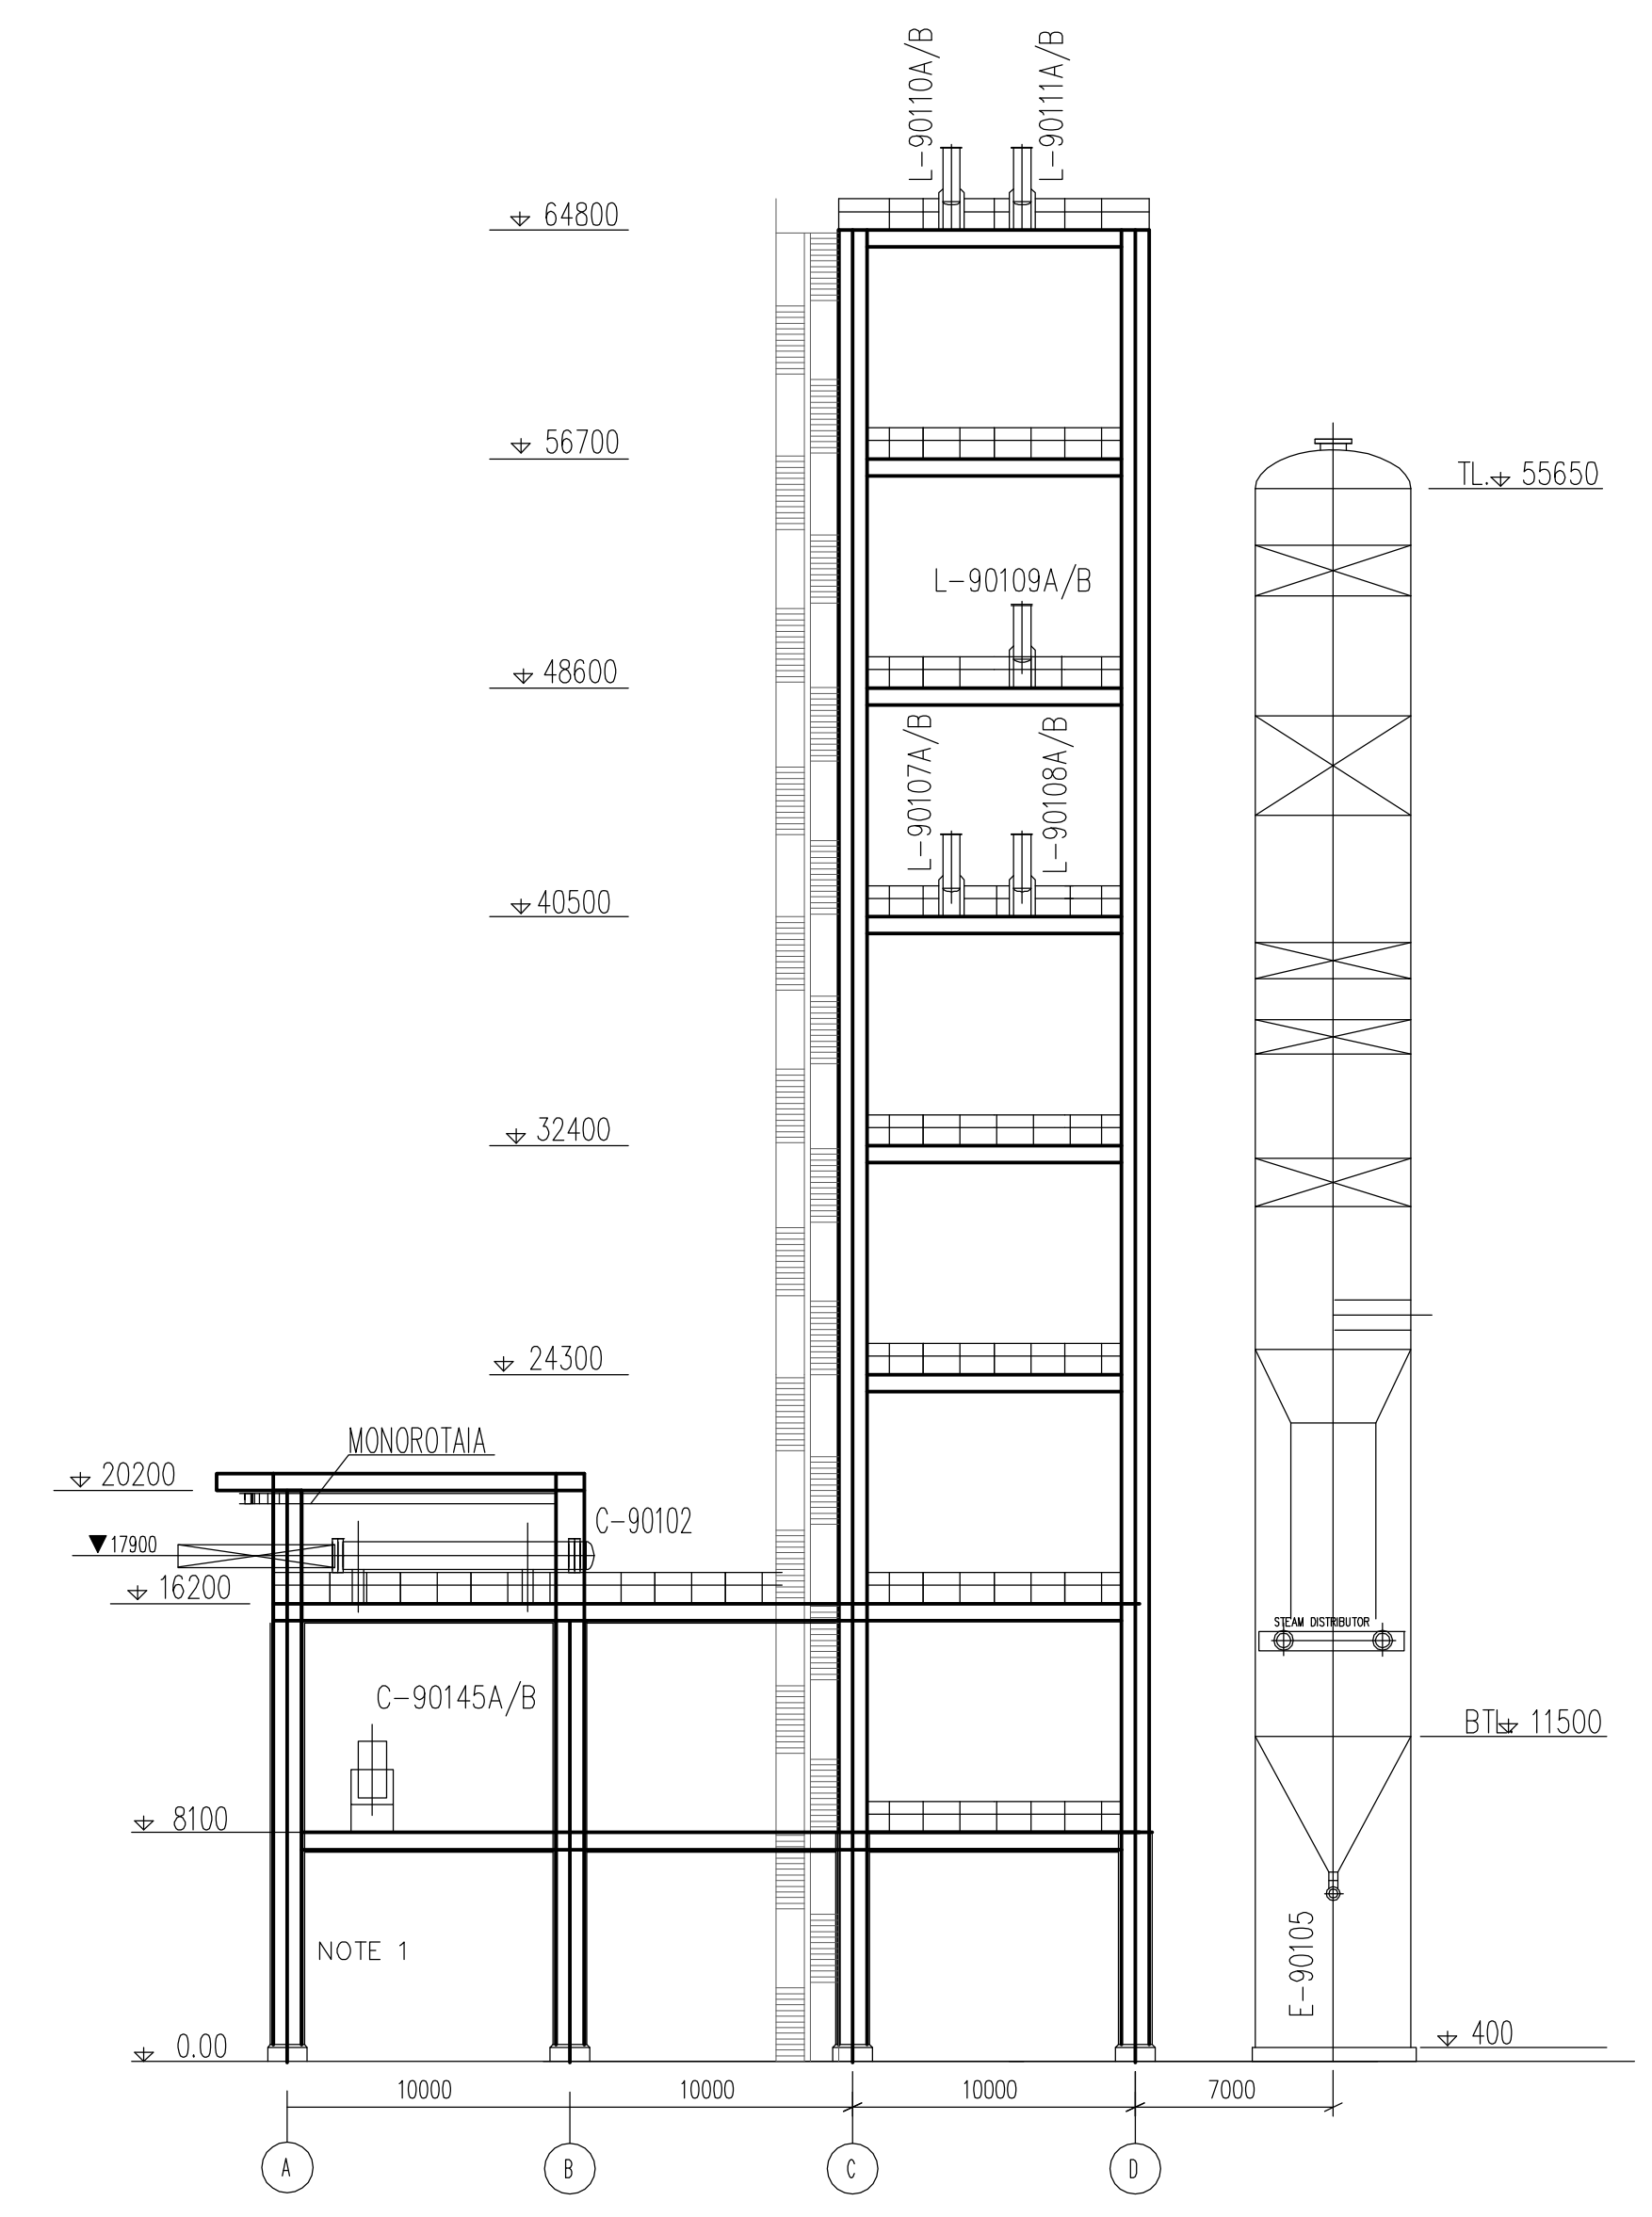


VISTA ALLINEAMENTI "102-101"

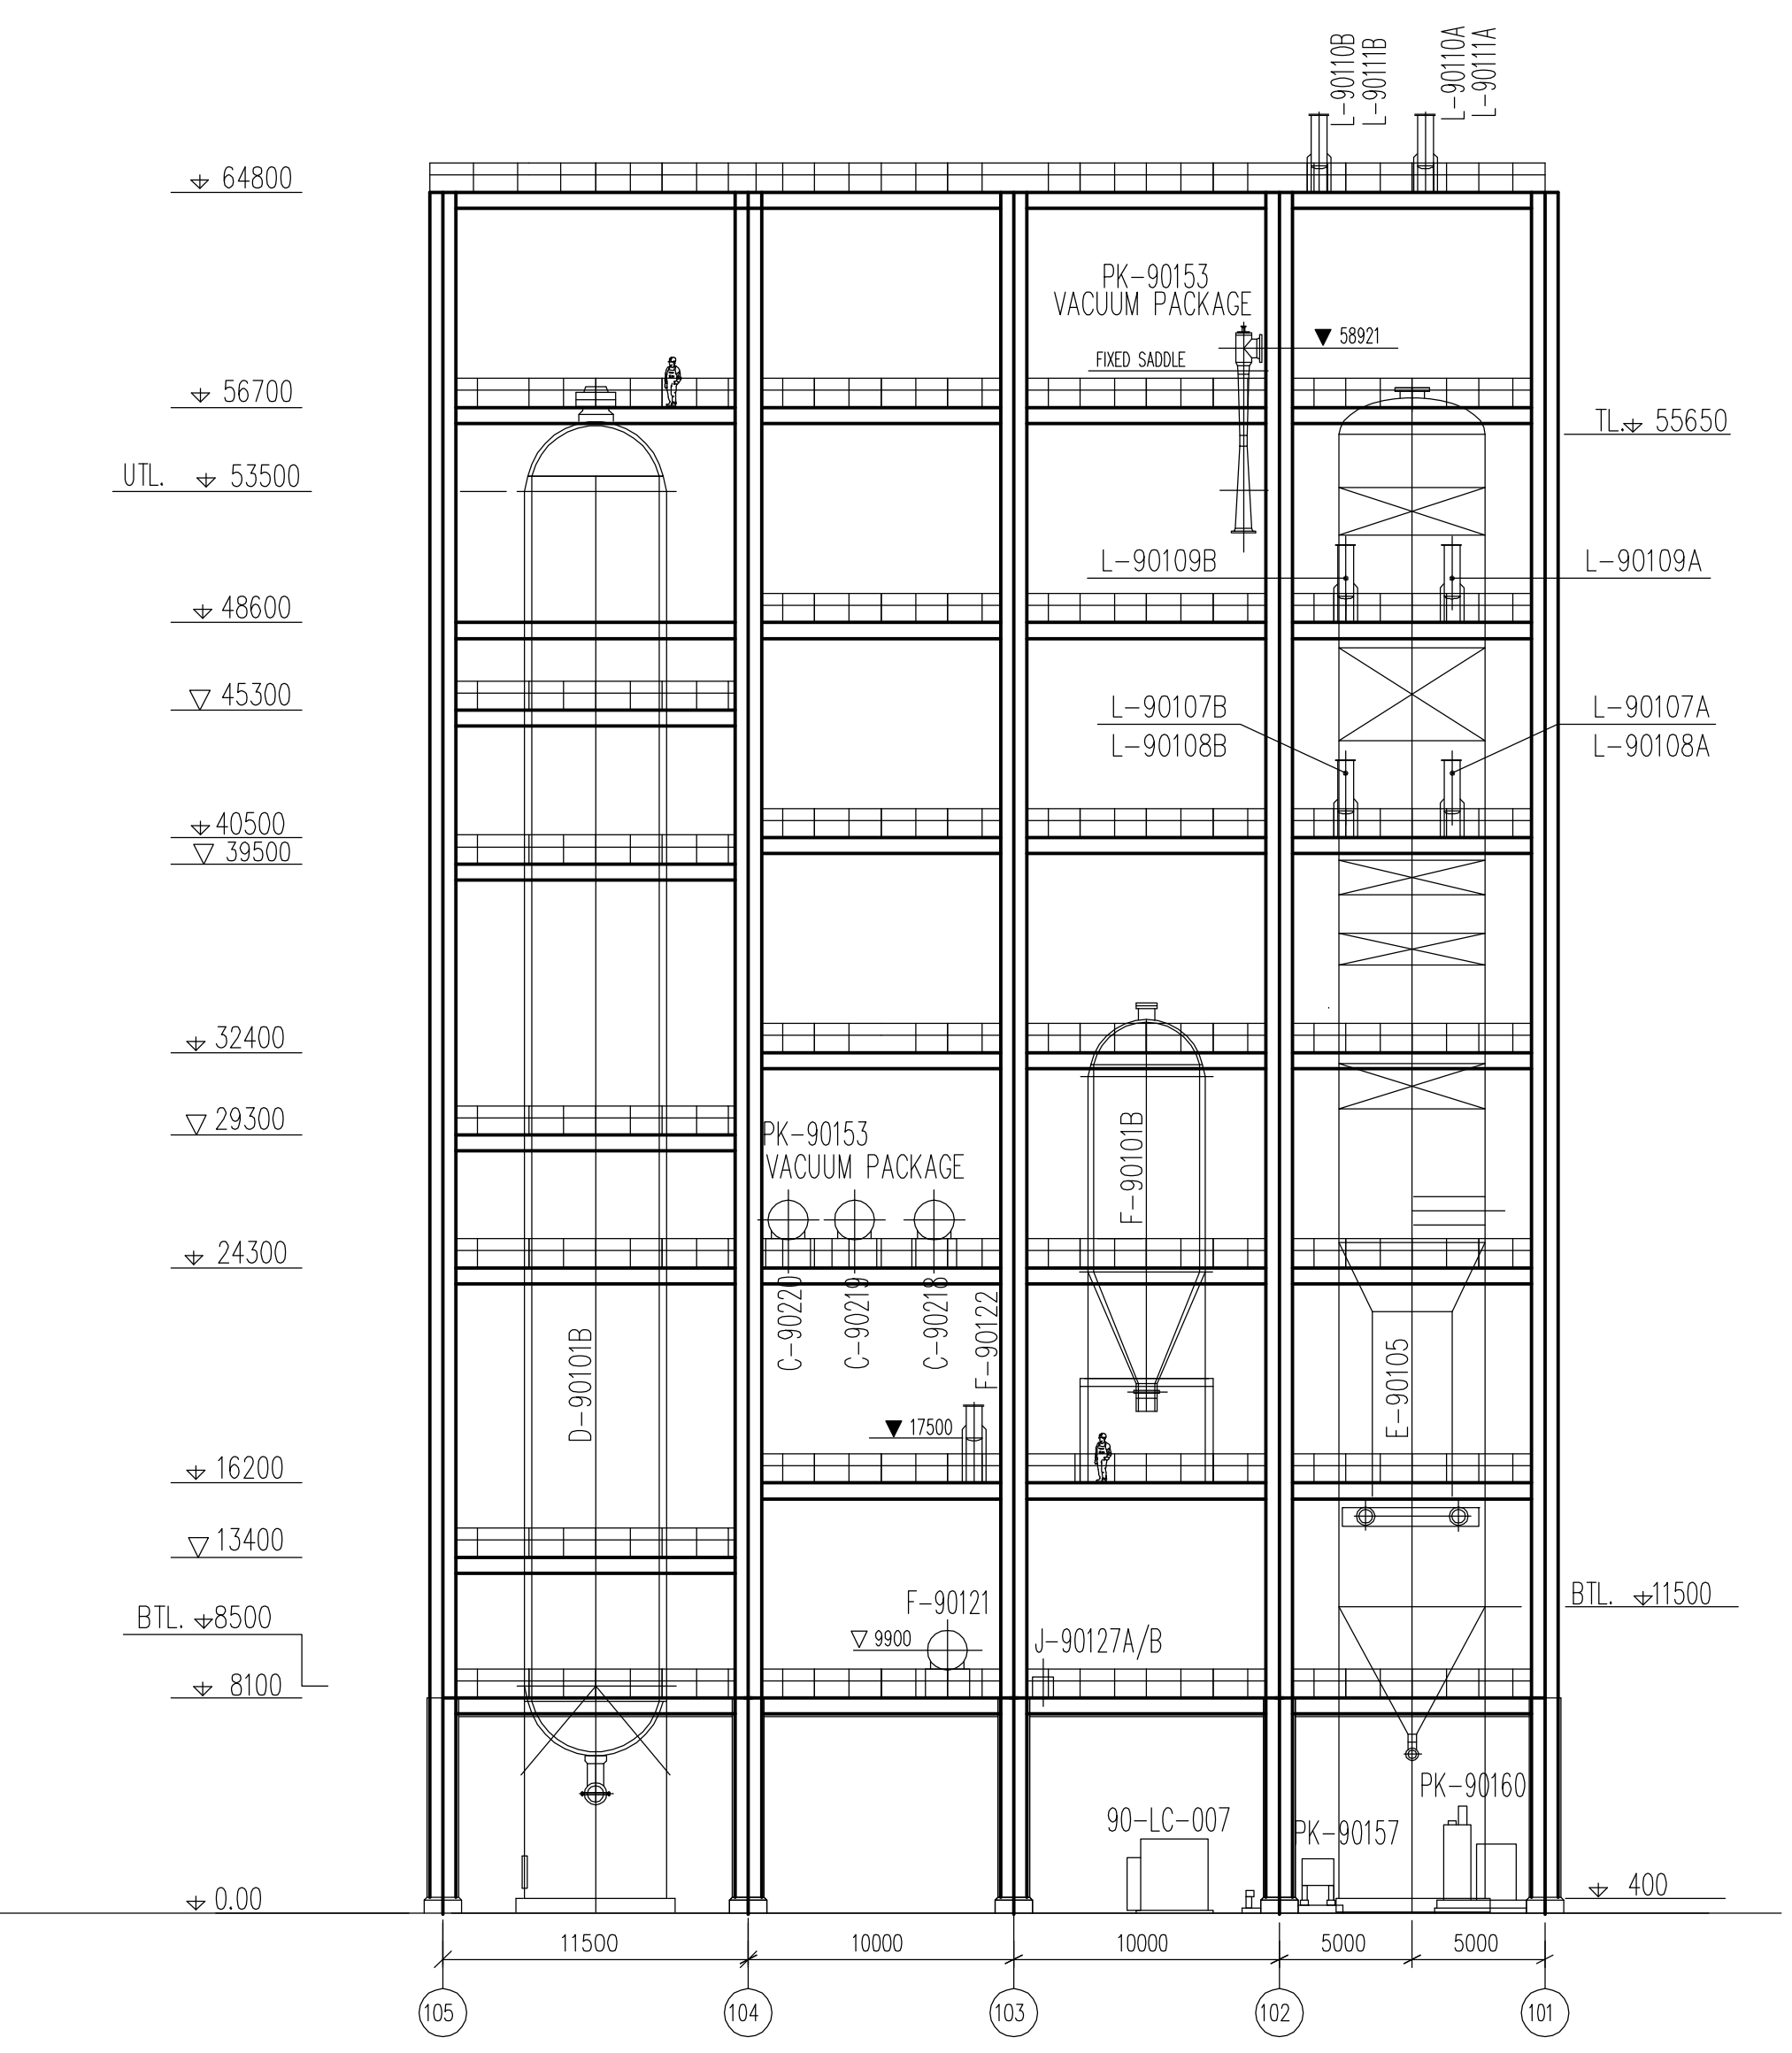

VISTA ALLINEAMENTO "D-C"


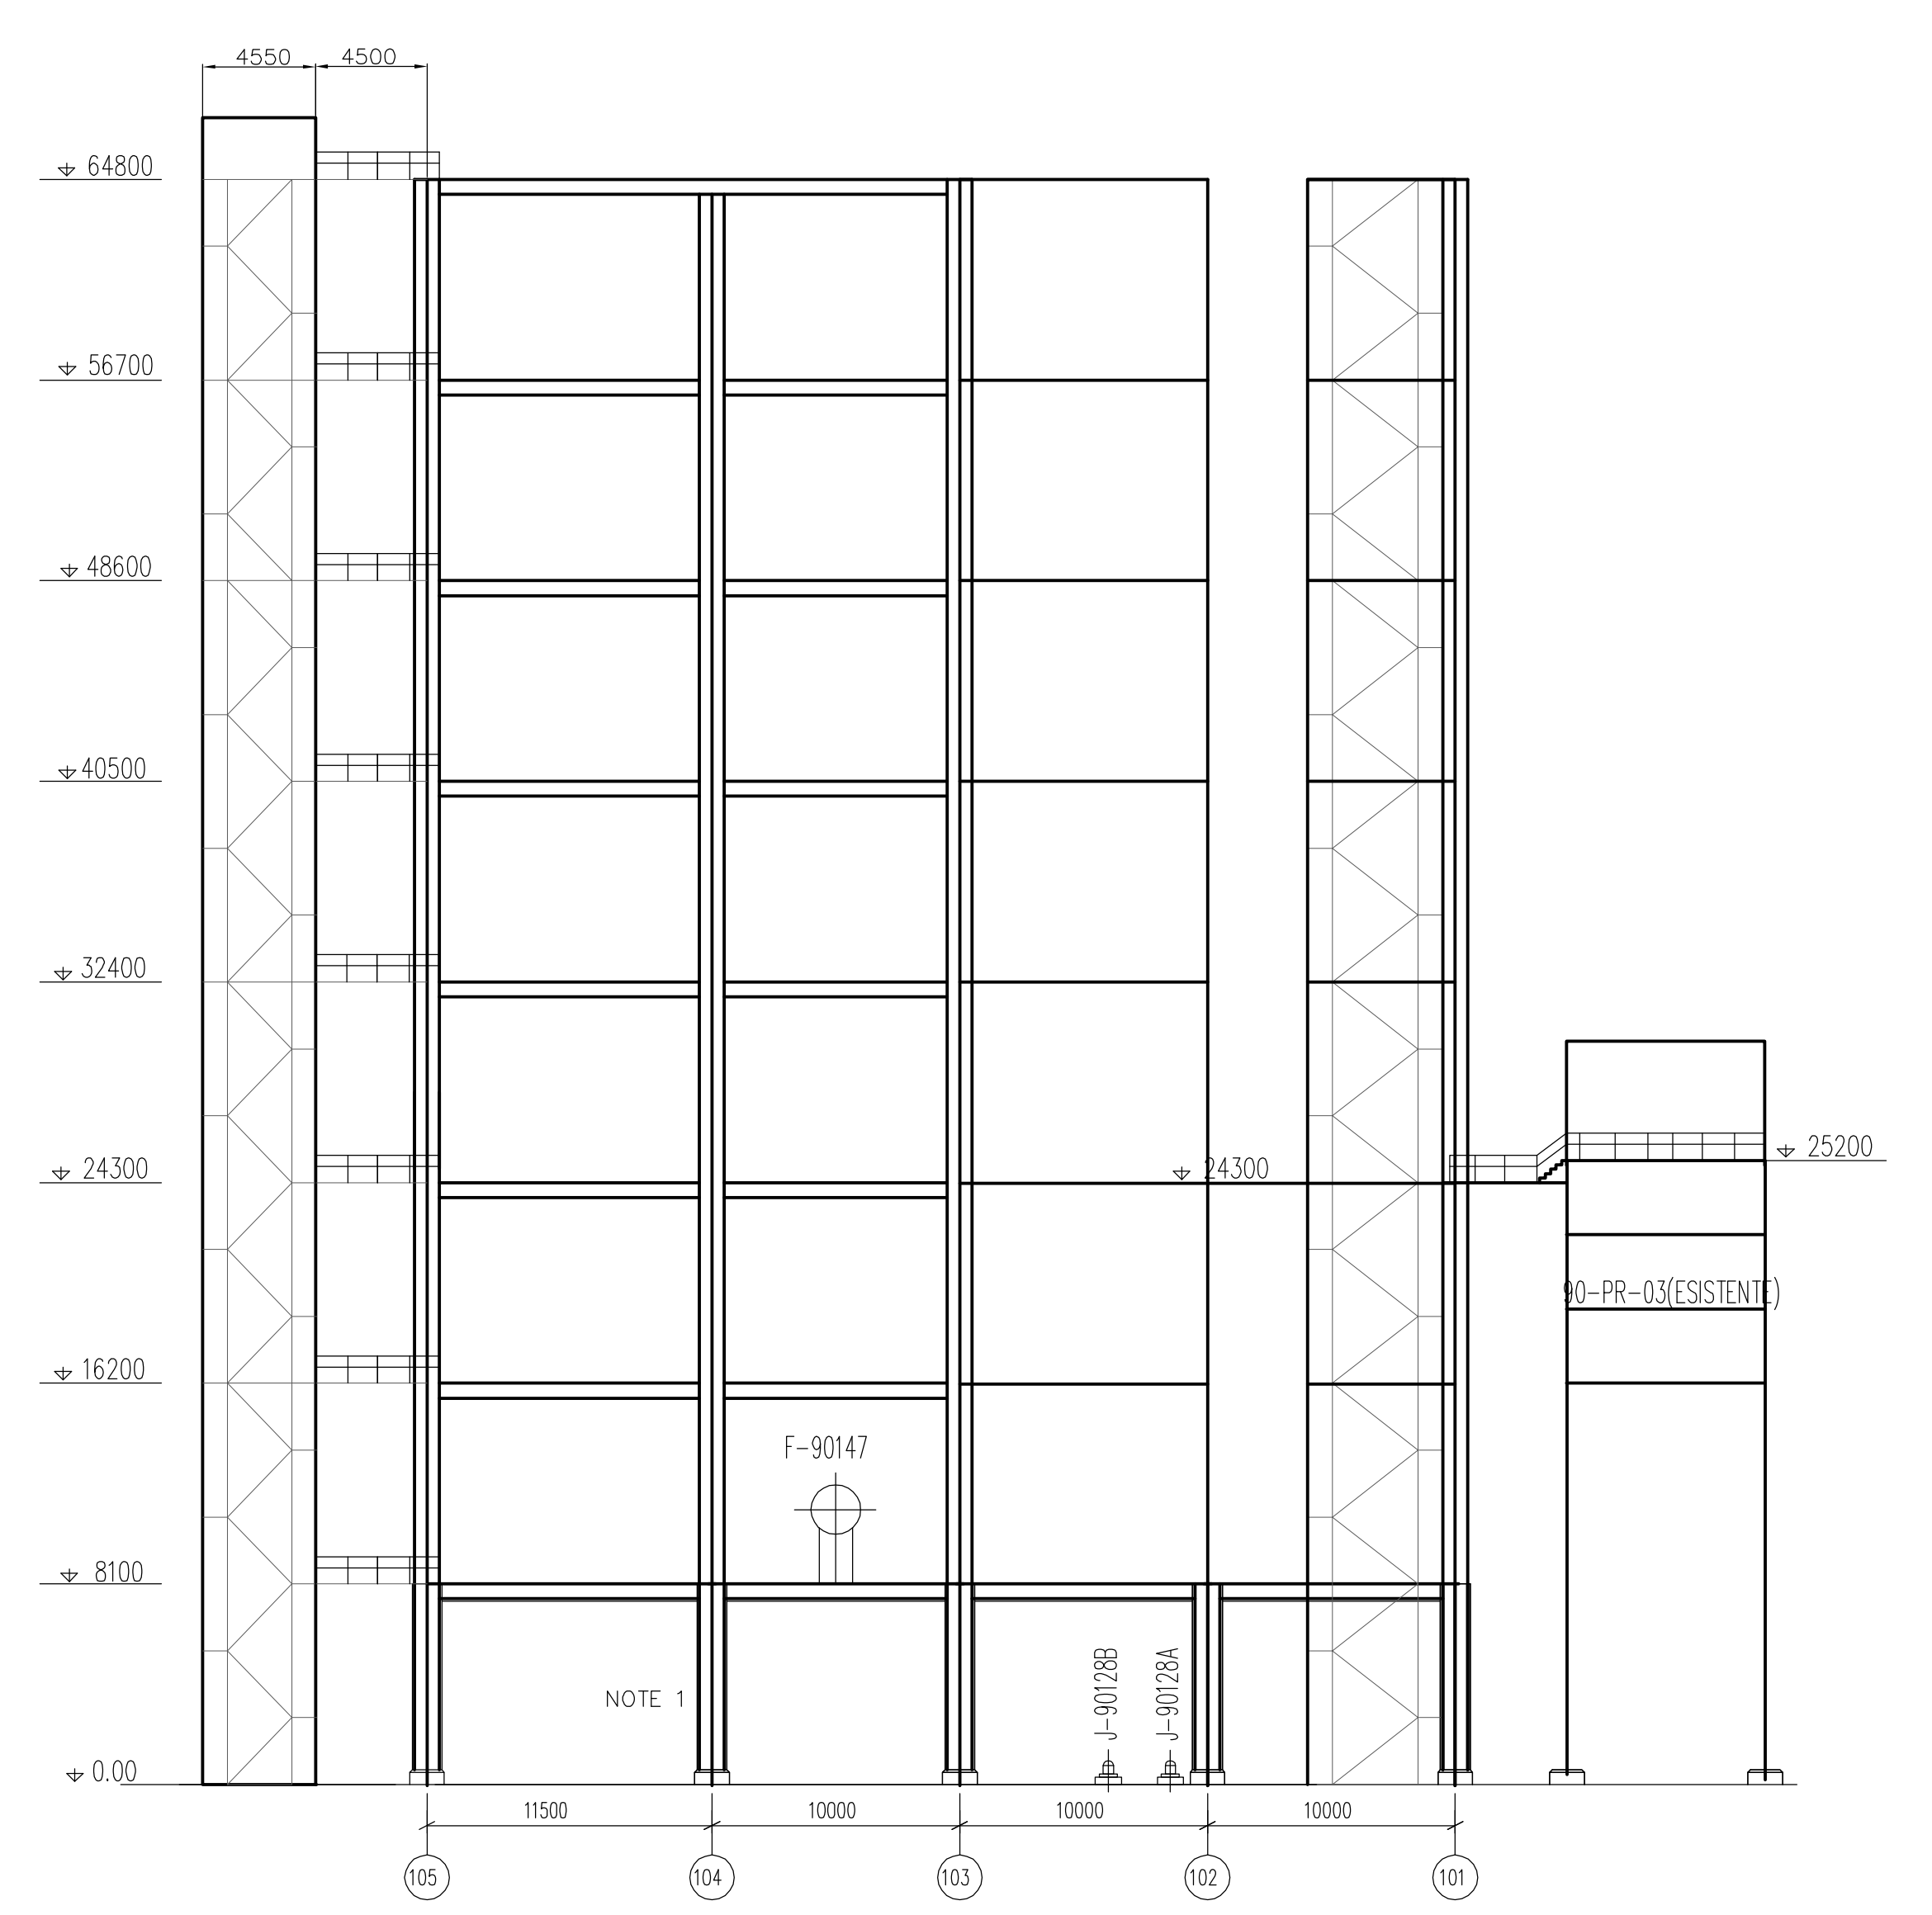


VISTA ALLINEAMENTO "C-B"

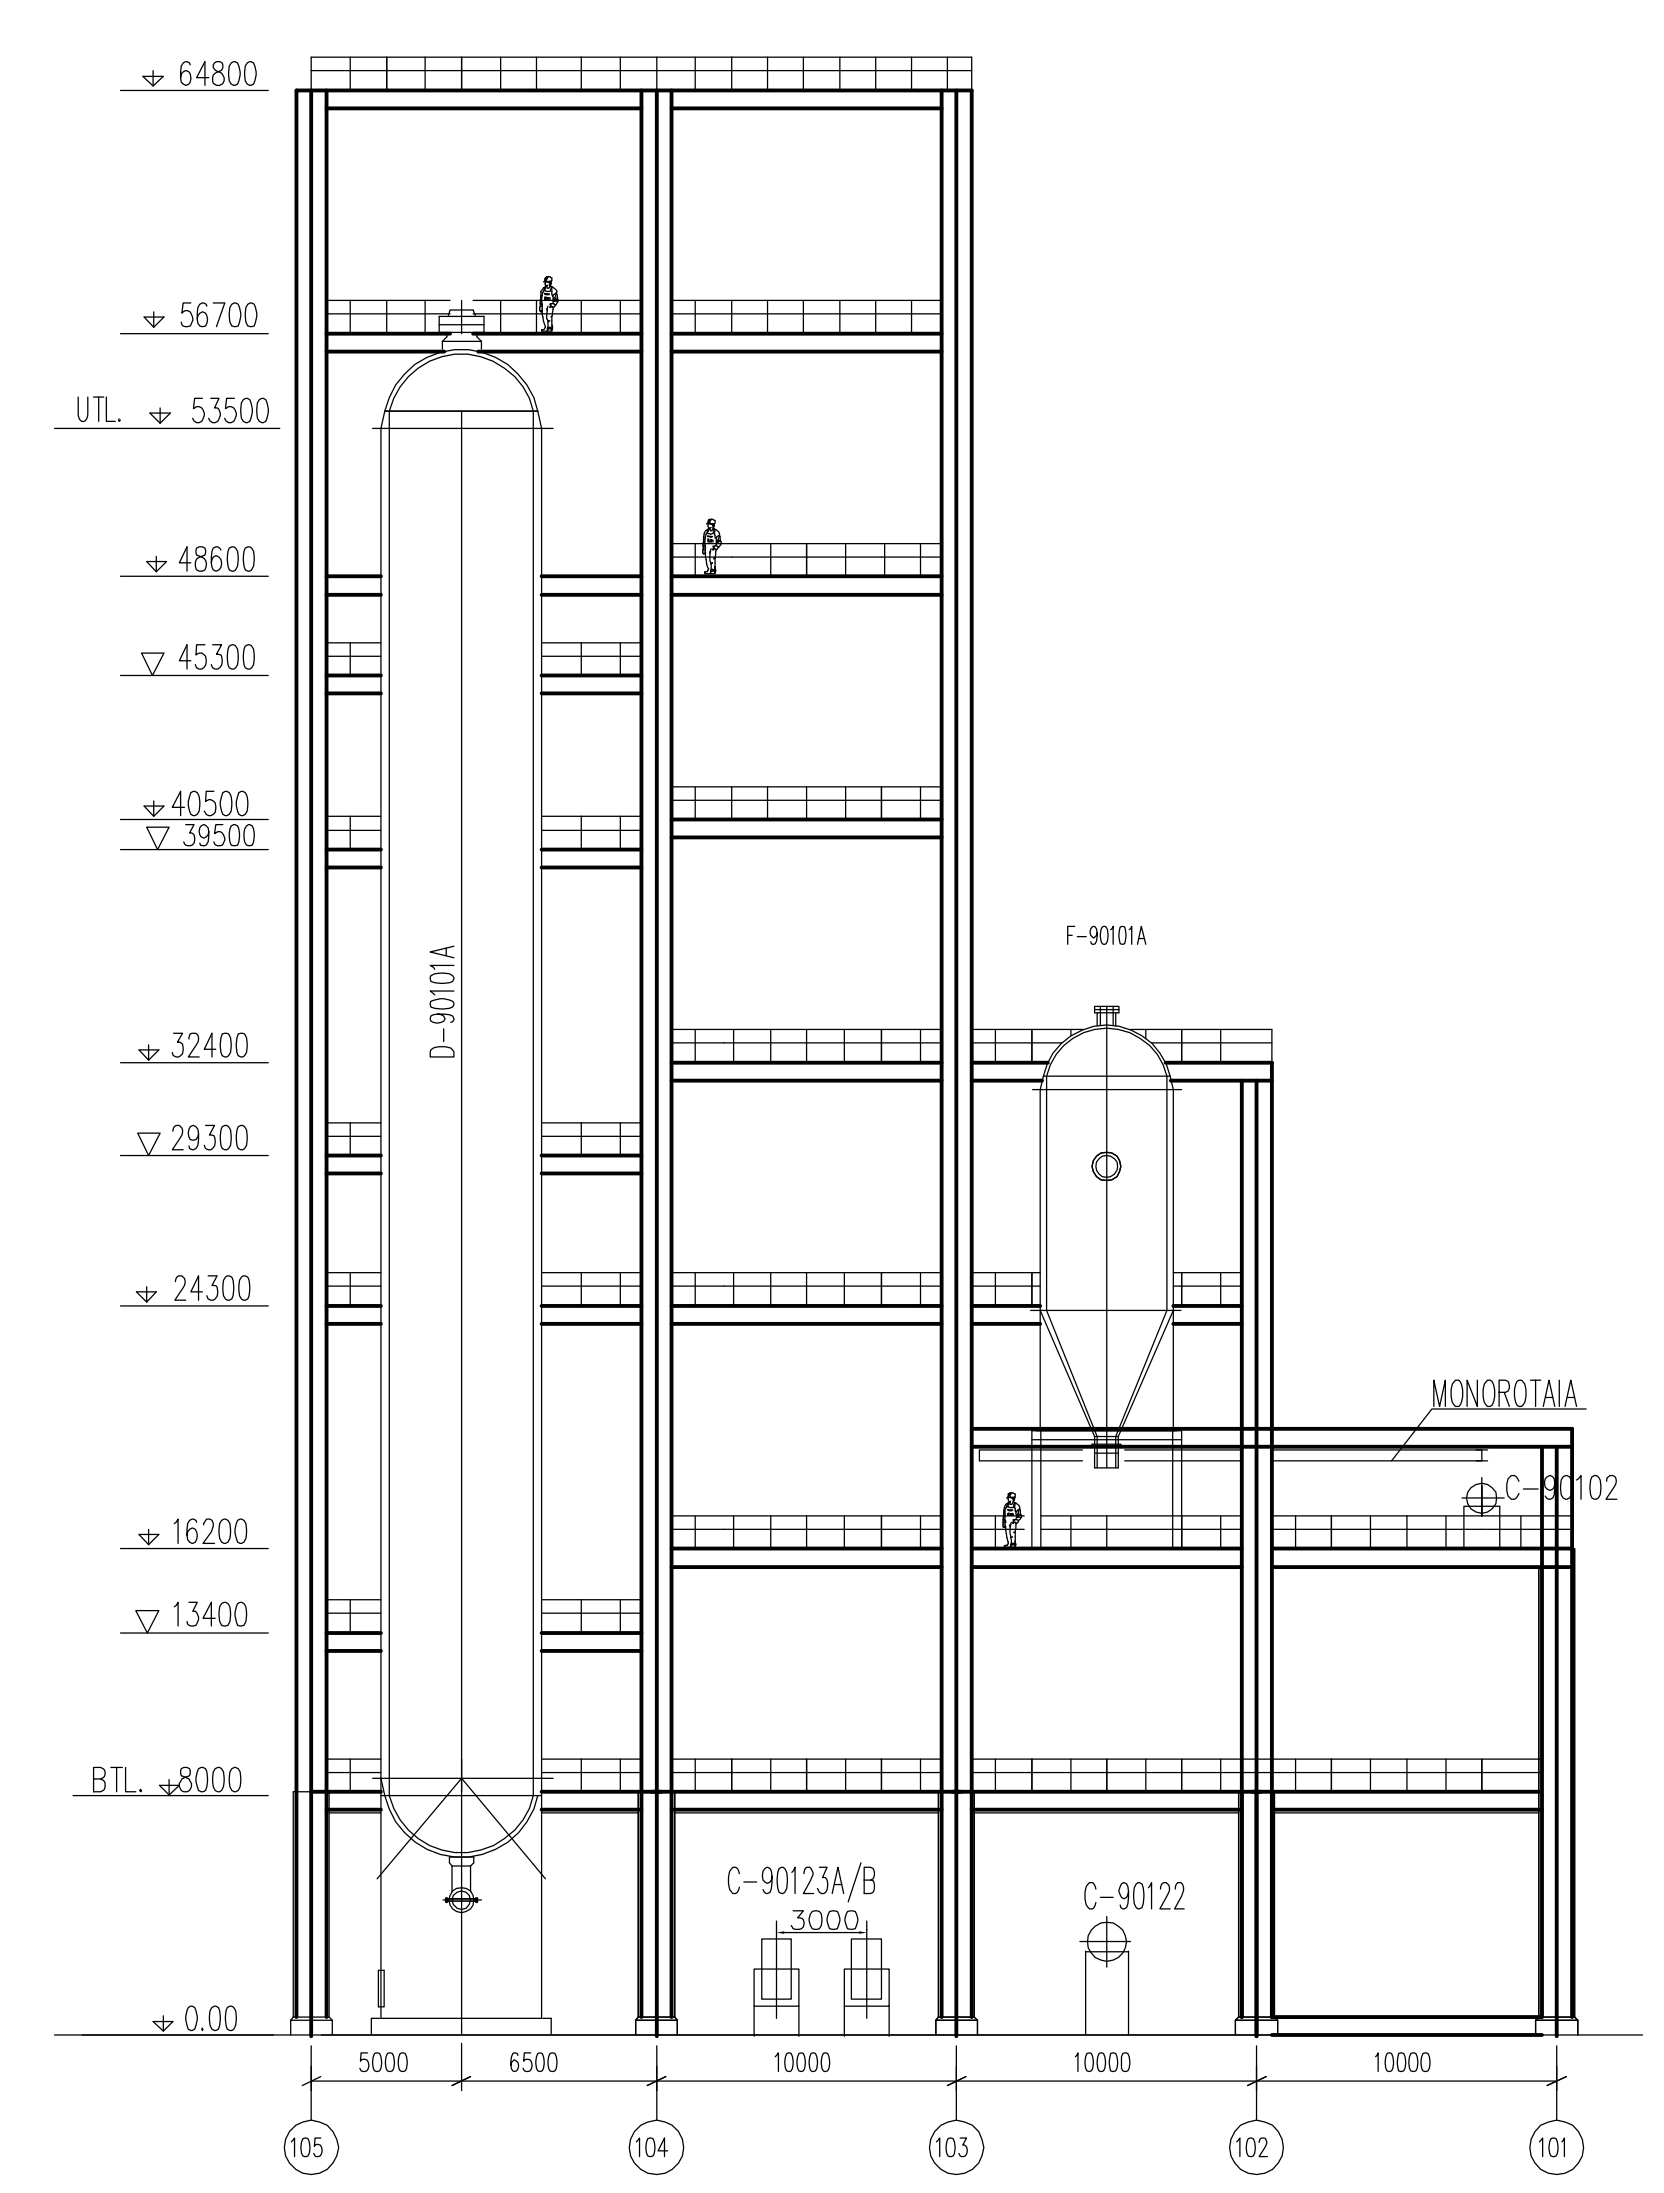


VISTA ALLINEAMENTO "B-A"

NOTE  
NOTE 1 - ELEVAZIONE FIREPROOFING DA CONFERMARE

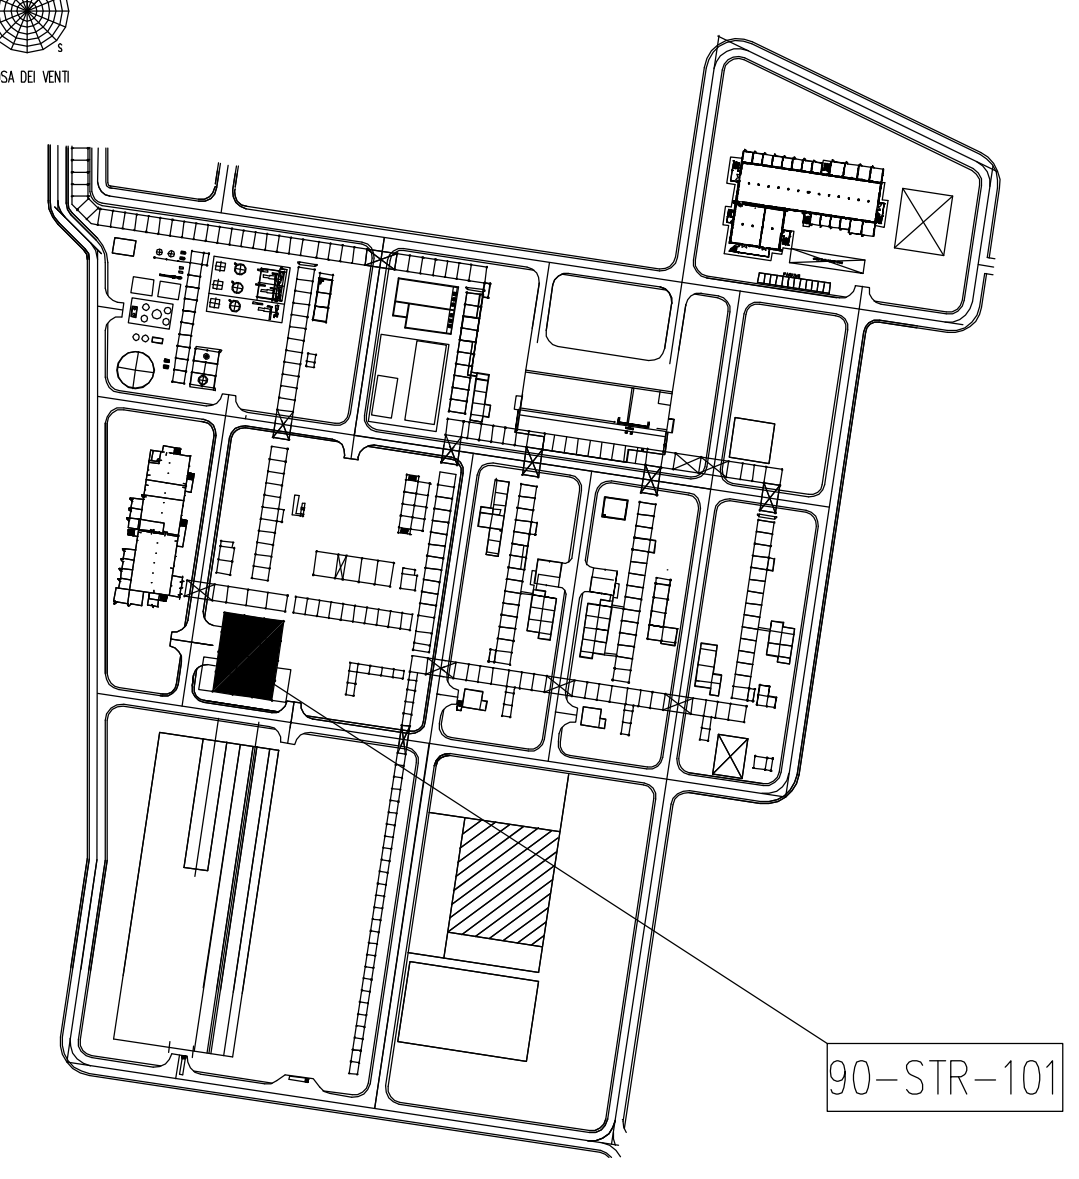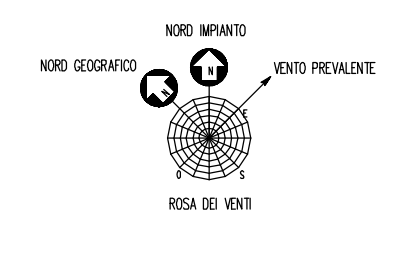

PIANTA CHIAVE

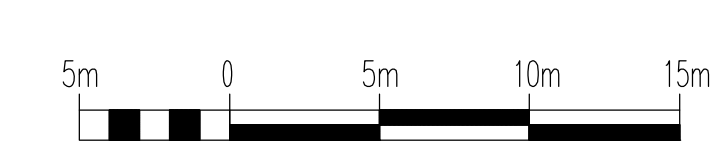

Rev.	Date	Description	Prepared	Checked	Approved
0	16/5/2017	EMESSO PER ISTANZA DI VERIFICA ASSOGGETTABILITA' A V.M.	N. VALENTE	E. GORRI	M. BELLECAVE

**Eni S.p.A.**  
Raffineria di Sannazzaro

PROJECT: **REBUILDING SLURRY EST FERRERA ERBOGNONE (PV)**

TITLE: **EST PLOT PLAN - UNIT 90 PLANS & ELEVATION STR-101**

JOB. No.	SFR13170114	SCALE	1:250
Dwg. No.	90-GB-A-83498	Sheet 2 of 2	