
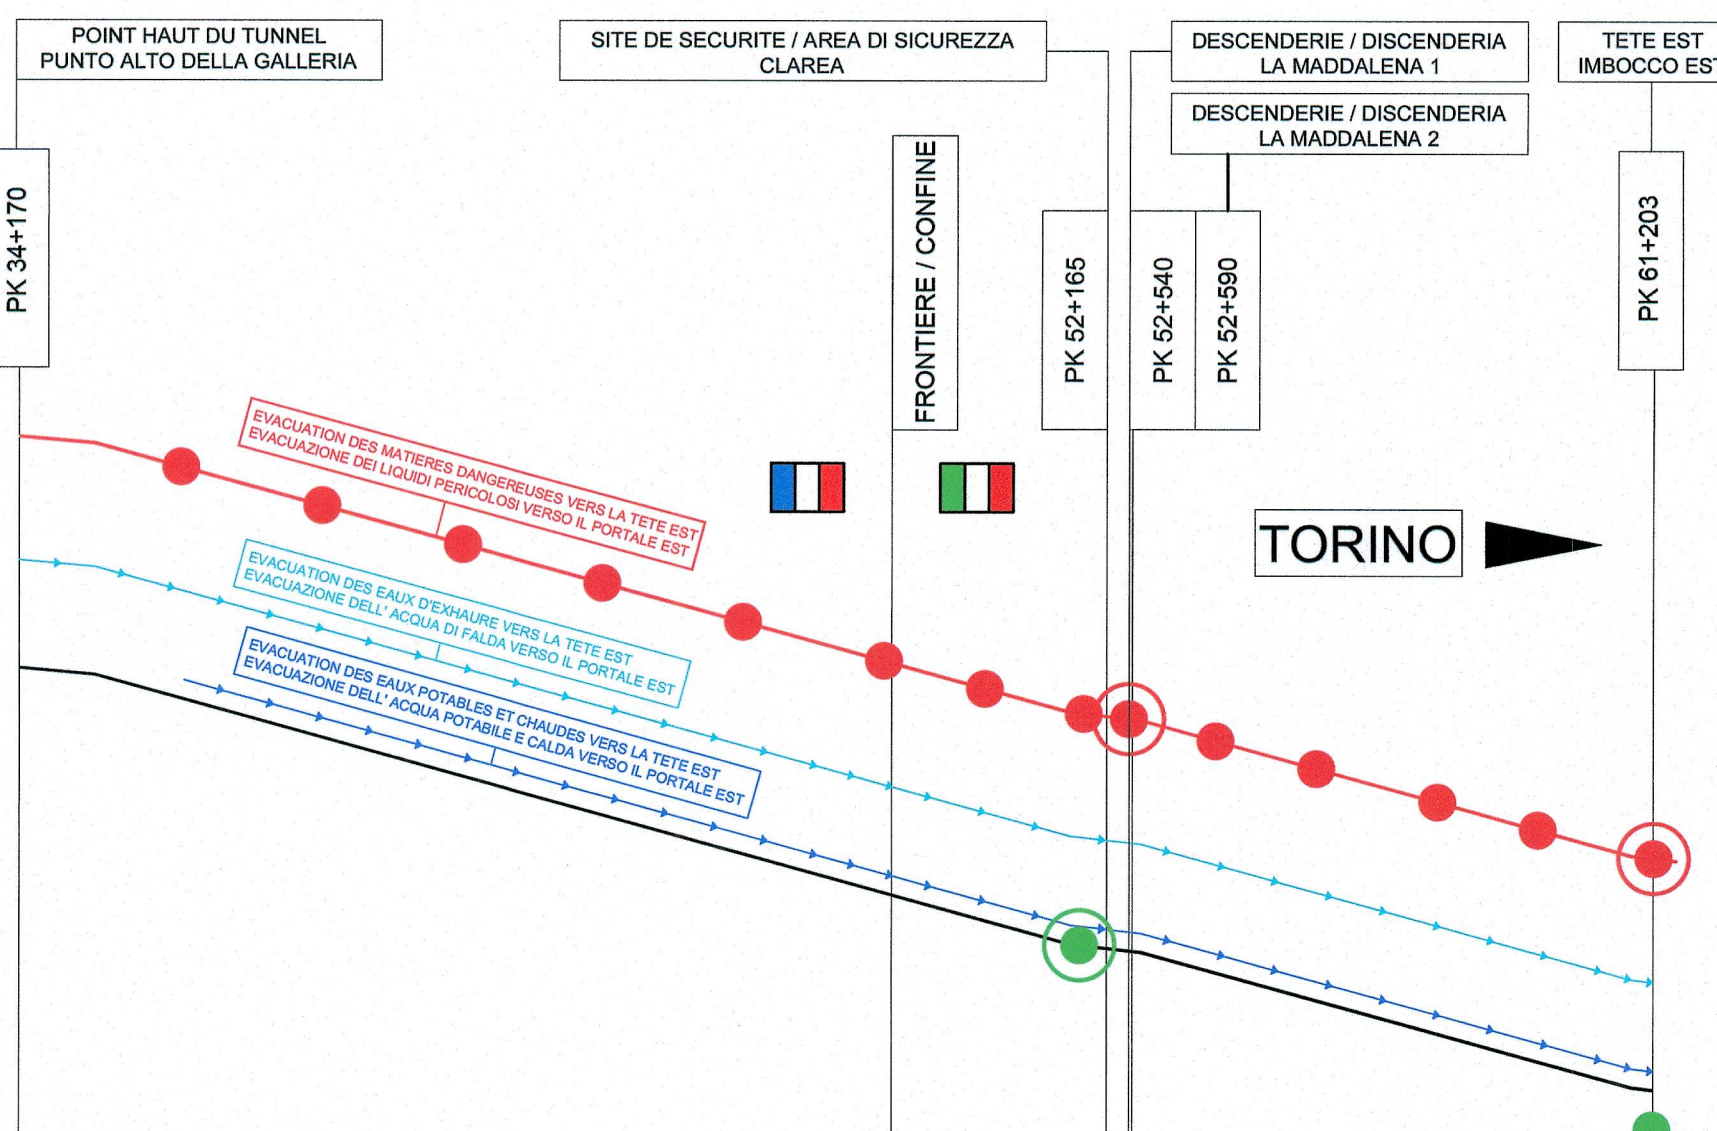


COUPE SCHEMATIQUE LONGITUDINALE / SEZIONE SCHEMATICA LONGITUDINALE

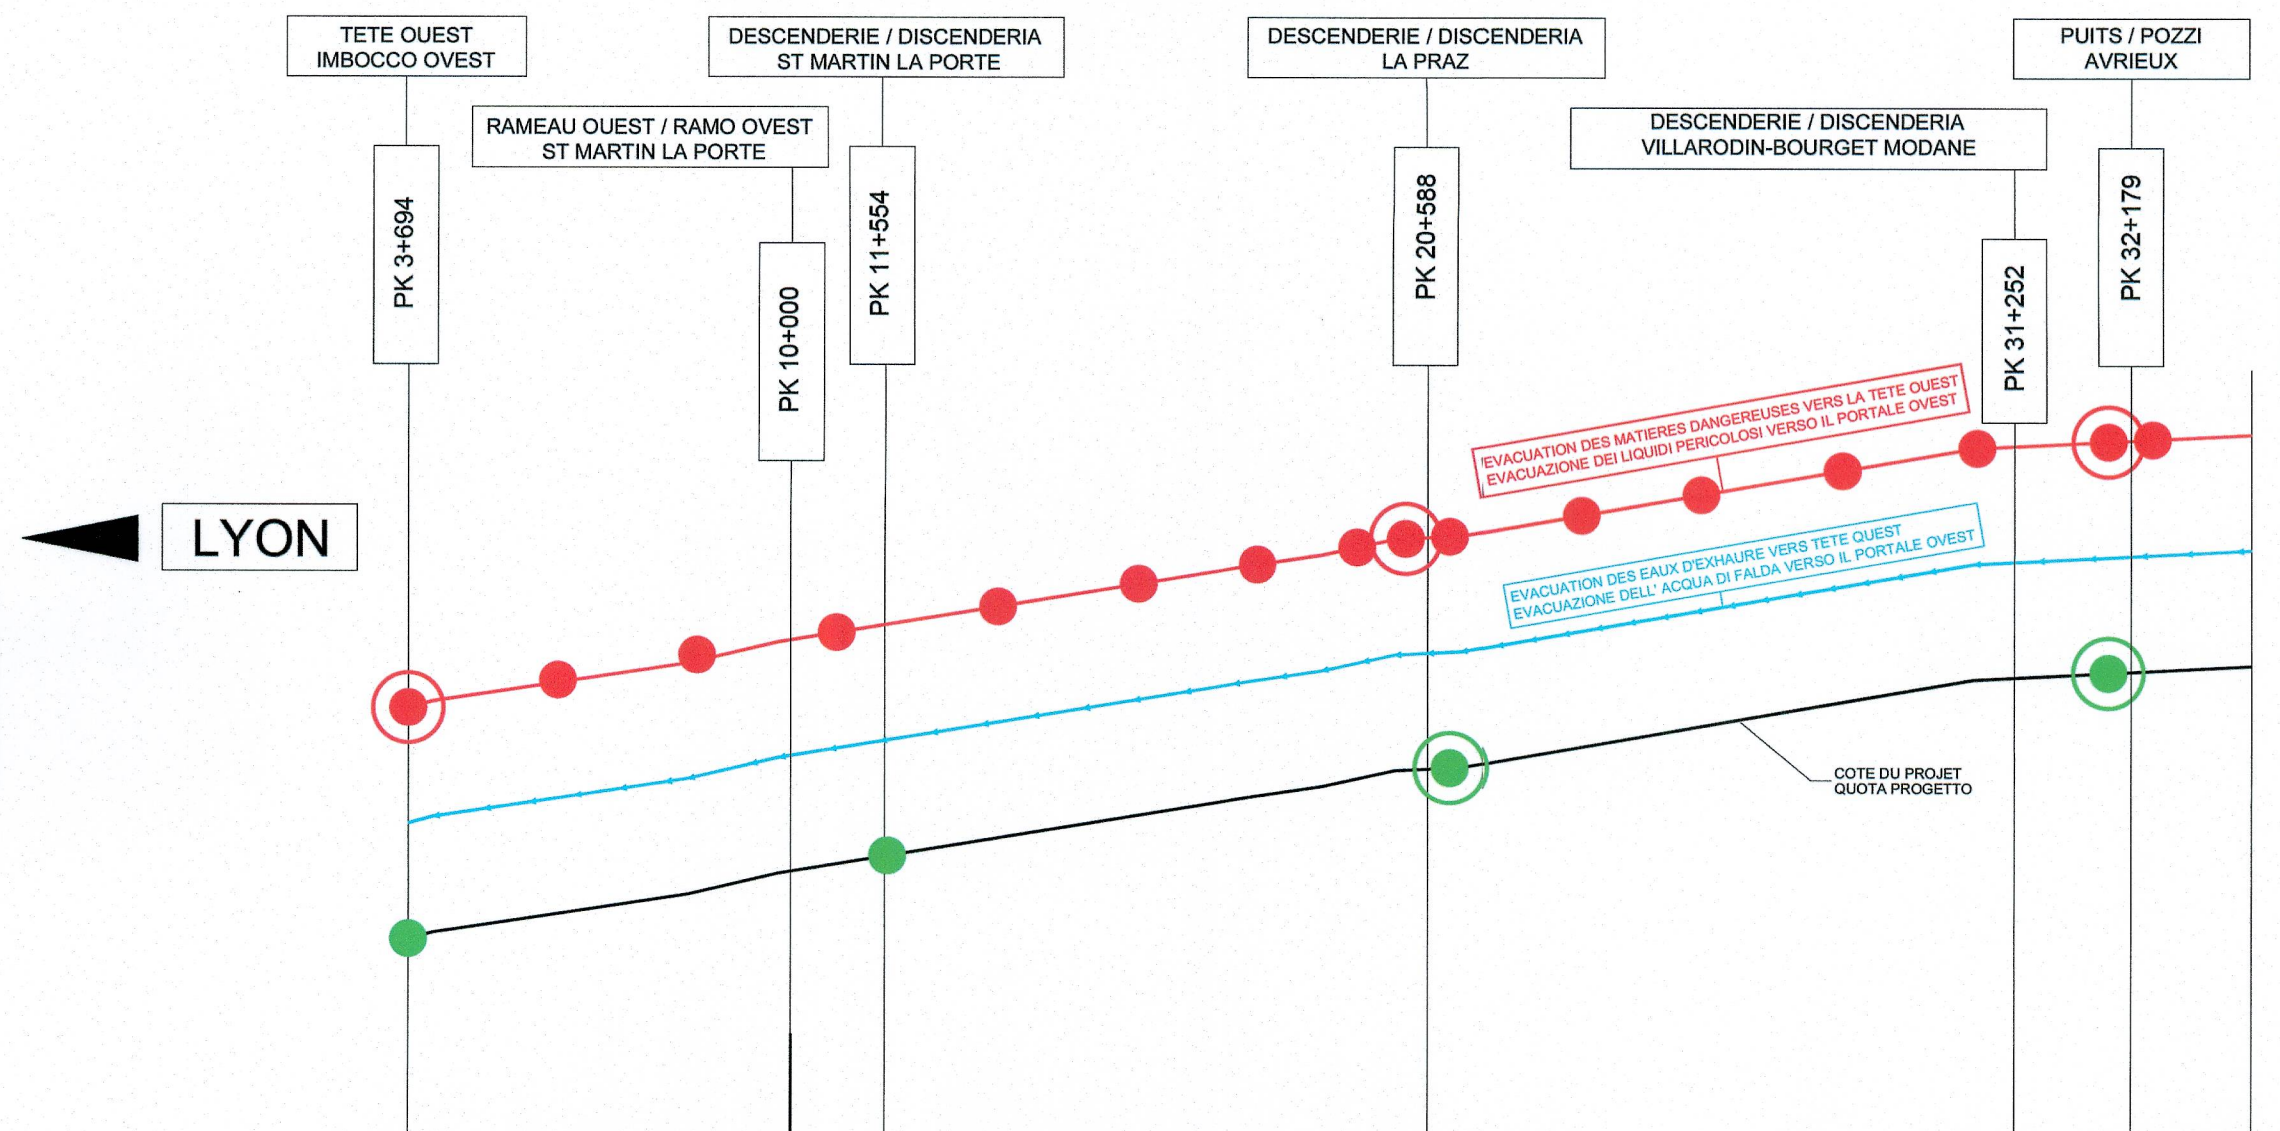

- LEGENDE / LEGENDA: DIRECTION DE L'ECOULEMENT VERS LE PORTAL DU TUNNEL, DRAINAGE DES EAUX D'EXHAURE, TUNNEL VOIE IMPAIRE, ALBRAQUE DE RECUIEL DES MATIERES DANGEREUSES...

Table with columns for PK (3+000 to 34+000), Tronçon (Ouest / Tratta Ovest), and Pente longitudinale du tracé (10.8% to 2.0%).

Table with columns for PK (34+000 to 61+000), Tronçon (Est / Tratta Est), and Pente longitudinale du tracé (3.5% to 2.0%).

Table for drainage of cold water (DRAINAGE DES EAUX D'EXHAURE / DRENAGGIO DELLE ACQUE DI FALDA) showing flow rates and dimensions for various sections.

Table for drainage of cold water (DRAINAGE DES EAUX D'EXHAURE / DRENAGGIO DELLE ACQUE DI FALDA) showing flow rates and dimensions for various sections.

Table for drainage of hot and potable water (DRAINAGE DES EAUX CHAUDES ET POTABLES / DRENAGGIO DELLE ACQUE CALDE E POTABILI) showing flow rates and dimensions.

Table for drainage of hot and potable water (DRAINAGE DES EAUX CHAUDES ET POTABLES / DRENAGGIO DELLE ACQUE CALDE E POTABILI) showing flow rates and dimensions.

Table for drainage of dangerous materials (DRAINAGE DES MATIERES DANGEREUSES / DRENAGGIO DEI LIQUIDI PERICOLOSI) showing flow rates and dimensions.

Table for drainage of dangerous materials (DRAINAGE DES MATIERES DANGEREUSES / DRENAGGIO DEI LIQUIDI PERICOLOSI) showing flow rates and dimensions.

Table for water aggressiveness (AGRESSIVITE DES EAUX / AGGRESSIVITA DELL'ACQUA) showing concentration levels.

Table for water aggressiveness (AGRESSIVITE DES EAUX / AGGRESSIVITA DELL'ACQUA) showing concentration levels.

DIMENSIONS DES COLLECTEURS / DIMENSIONI DEI TUBI

Table listing dimensions of collectors for cold water drainage (TRONCON OUEST - EAU PHREATIQUE).

Table listing dimensions of collectors for hot and potable water drainage (TRONCON EST - EAU POTABLE ET CHAUDE).

Table listing dimensions of collectors for cold water drainage (TRONCON EST - EAU PHREATIQUE).

Table listing dimensions of collectors for hot and potable water drainage (TRONCON EST - EAU POTABLE ET CHAUDE).

CAPACITE DES RESERVOIRS / CAPACITA DEI SERBATOI

Table listing capacity of reservoirs for dangerous materials (TRONCON OUEST - MATIERES DANGEREUSES).

Table listing capacity of reservoirs for hot and potable water (TRONCON EST - MATIERES DANGEREUSES).

Table listing capacity of reservoirs for dangerous materials (TRONCON OUEST - MATIERES DANGEREUSES).

Table listing capacity of reservoirs for hot and potable water (TRONCON EST - MATIERES DANGEREUSES).

TYPES DE SYSTEME D'ETANCHEITE / TIPI DI IMPERMEABILIZZAZIONE

Table listing types of waterproofing systems for the west section (TRONCON OUEST).

Table listing types of waterproofing systems for the east section (TRONCON EST).

Table listing types of waterproofing systems for the west section (TRONCON OUEST).

Table listing types of waterproofing systems for the east section (TRONCON EST).

NOTE / NOTA: LES DEBITS SONT ESTIMES SUR LA BASE DES HYPOTHESES SUIVANTES: - ETANCHEITE TOTALE POUR UNE CHARGE HYDRAULIQUE INFERIEURE A 10 BARS...

DEBIT TOTAL MAXIMAL TETE OUEST (COTE FRANCE) / PORTATA TOTALE MASSIMA IMBOCCO OVEST (LATO FRANCIA): 708 l/s

DEBIT TOTAL MAXIMAL TETE EST (COTE ITALIE) / PORTATA TOTALE MASSIMA IMBOCCO EST (LATO ITALIA): 436 l/s

RAPPORTS DE REFERENCE / RELAZIONI DI RIFERIMENTO: PRV_C3A_3952_26-19-40_10-01_RELAZIONE DESCRITTIVA SUL SISTEMA DI DRENAGGIO...

LIASON LYON - TURIN / COLLEGAMENTO TORINO - LIONE. Partie commune franco-italienne / Sezione transfrontaliere.

NOUVELLE LIGNE LYON TURIN - NUOVA LINEA TORINO LIONE. PARTIE COMMUNE FRANCO-ITALIENNE - PARTE COMUNE ITALO-FRANCESE.

SCHEMA DES COLLECTEURS DE DRAINAGE, DES ALBRAQUES ET DE L'ETANCHEITE / SCHEMA DEI TUBI DI DRENAGGIO, DEI SERBATOI DI RACCOLTA E DELL'IMPERMEABILIZZAZIONE.

Table with columns: Index, Date/Date, Modifications/Modifiche, Etabli par/Concepti da, Validé par/Controllato da, Admis par/Autorizzato da.

Code Doc: P R V C 3 A T S 3 3 9 5 3 C A P P L A

ADRESSE GED INDIRIZZO GED: C3A // // 26 19 40 25 01