

GENERAL NOTES note generali

- ALL CO-ORDINATES ARE IN METERS. tutte le coordinate sono in metri.
- ALL DIMENSIONS AND ELEVATIONS ARE IN MILLIMETERS. tutte le dimensioni e le elevazioni sono in millimetri.
- ELEVATION 100,000 IS REFERRED TO HIGHEST POINT OF PAVING (H.P.P.) AND CORRESPONDING TO HPP=1039.3 m ABOVE SEA LEVEL. l'elevazione 100.000 è riferita al punto alto della pavimentazione (H.P.P.) e corrisponde a HPP=1039.3 m sopra il livello medio mare.
- OIL CENTRE DATUM POINT : N=10,000,000 E=10,000,000
CORRESPONDING TO COORDINATES X (EAST)=1,730,673 Y (NORTH)=2,677,413
REFERRED TO THE OIL CENTRE PLANT GRID DEFINED IN COMPANY SPECIFICATION IT-TPR-OC-SFT-000017 AND USED IN RPA DRAWING IT-TPR-SP-RPA-722008 rev.05.
datum point del centro oli: N=10,000,000 E=10,000,000
Corrisponde alle coordinate X (EST)=1,730,673 Y (NORD)=2,677,413
Riferito alla griglia della pianta nella specifica TOTAL IT-TPR-OC-SFT-000017 e usata nei disegni RPA: IT-TPR-SP-RPA-722008 rev.05
- SOIL RESISTANCE DATA AVAILABLE ONLY FOR CHEMICAL STORAGE PORTION (REF. TO GEOTECHNICAL REPORT DOC. N. IT-TPR-34-EPC1-123001)
NEW SOIL INVESTIGATION SHALL BE PERFORMED CONSIDERING THAT LOADING BAYS ARE VERY FAR AND THAT THE SOIL STRATIGRAPHY IS DIFFERENT (HIGHER EMBANKMENT)
i dati di resistenza del terreno sono disponibili solo per la parte di stoccaggio dei prodotti chimici (rif. relazione geotecnica doc. n. IT-TPR-34-EPC1-123001)
la nuova indagine del suolo deve essere eseguita considerando che le baie di carico molto lontane e la stratigrafia del terreno è differente (terrapieno più alto)


LEGEND legenda

- GRAVEL ghiaia
- GRAVEL HEAVY DUTY ghiaia stabilizzata per passaggio mezzi pesanti
- ASPHALT asfalto
- NAYURAL SOIL terreno naturale

REFERENCE DRAWINGS disegni di riferimento

- TR01-AA-DC-T0000000101/ GEN - GENERAL NOTES FOR RC STRUCTURE. IT-TPR-00-EPC1-120100 gen - note generali per le strutture in calcestruzzo armato.
- TR01-AI-DU-T0000000101/ GEN - GENERAL NOTES FOR STEEL STRUCTURE. IT-TPR-00-EPC1-124100 gen - note generali per strutture di acciaio.
- TR01-AX-DA-T000U000020/1/ GEN-UNDERGROUND SERVICES TYPICAL ROAD SECTION DETAIL. IT TPR 00 EPC1 120254 gen-servizi interrati dettaglio sezione stradale tipica
- TR01-AX-DA-T000U0000105/ GEN-UNDERGROUND SERVICES TYPICAL SIGNALS AN ROAD DETAILS. IT TPR 00 EPC1 120949 gen-servizi interrati dettagli tipici segnaletica stradale
- TR01-AX-DA-T000U0000106/ GEN-UG SERVICES TYPICAL INSTALLATION DETAILS FOR ROADS AND YARDS. IT TPR 00 EPC1 120950 gen-servizi interrati dettagli tipici di installazione in strade e piazzali
- TR01-AQ-DC-T3000000350/1/ GEN-UNDERGROUND SERVICES - FENCING DETAILS. IT TPR 30 EPC1 120503 gen-servizi interrati dettaglio recinzioni
- TR01-XX-DG-T35130902/ DA05 EXPORTING OIL LOADING AREA - OVERALL PLOT PLAN. IT-TPR-35-EPC1-130902 - DA05 baie di caricamento spedizione olio - planimetria generale
- TR01-AX-DA-T35U0000601/ DA05 EXPORTING OIL LOADING AREA - UNDERGROUND BASIC LAYOUT. IT-TPR-35-EPC1-120601 - DA05 baie di caricamento spedizione olio - disposizione generale degli interrati
- TR01-AQ-DC-T35U0000650/ DA05 EXPORTING OIL LOADING AREA - EXTERNAL FENCES DETAILS. IT-TPR-35-EPC1-120650 - DA05 baie di caricamento spedizione olio - dettagli recinzione esterna

HOLD LIST in sospeso

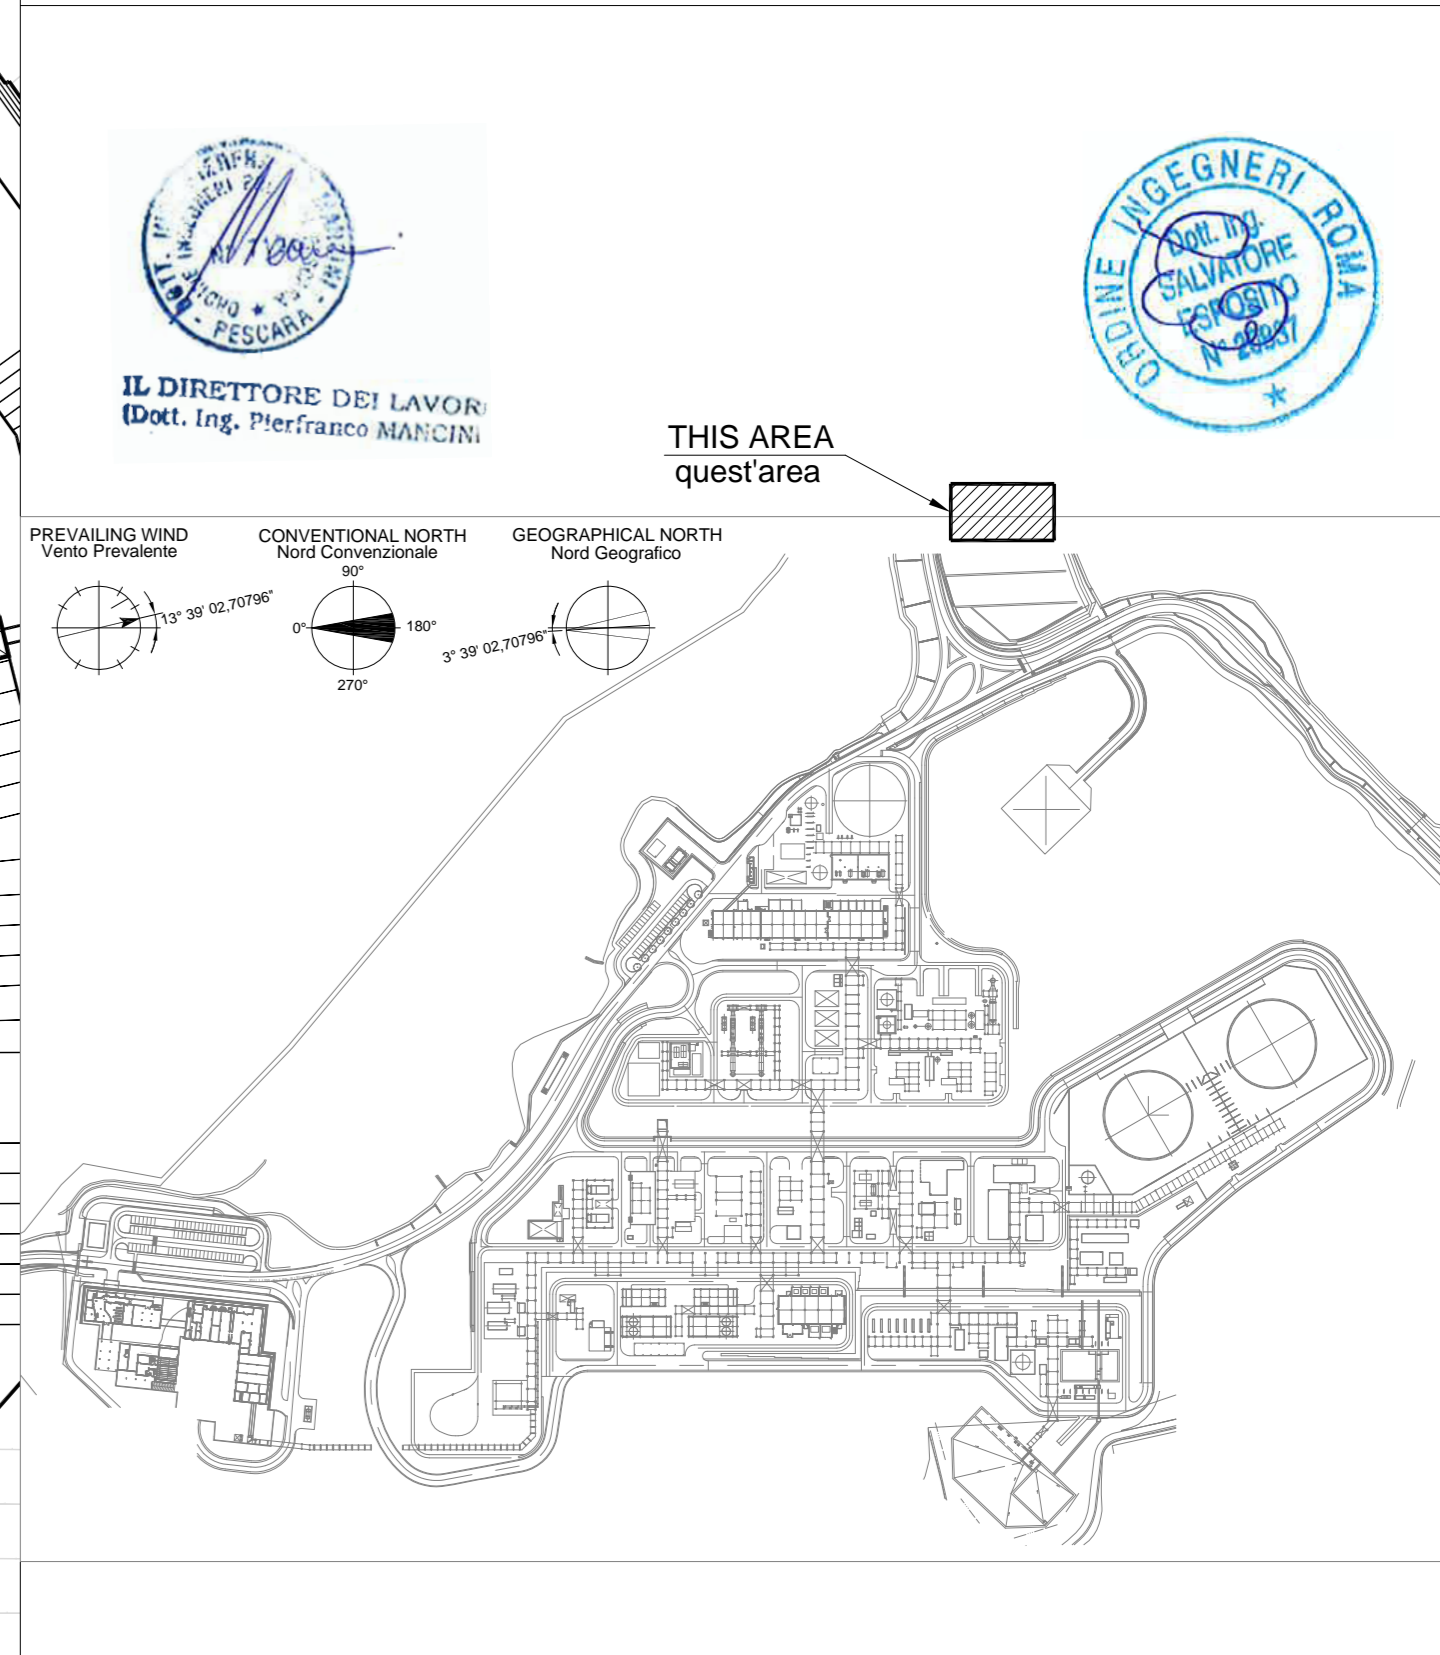

APPROVED FOR CONSTRUCTION
APPROVATO PER COSTRUZIONE

Date: / Data: Signature: / Firma:

01	17-JAN-2017	IFI	COMPANY COMMENTS INCORPORATED	M.CAPPELLETTI	M.PISANI	F.DE BLASIO
00	12-JAN-2017	IFC	FIRST ISSUE	M.CAPPELLETTI	M.PISANI	F.DE BLASIO
Rev	Date	Status	Revision Memo	Issued by	Checked by	Approved by
<p>This Document is the property of TOTAL and shall not be disclosed to third parties or reproduced without permission of the owner. This document has been generated by an Electronic Document Management System. When printed it is considered as a for information only copy. The controlled copy is the screen version and it is the holder's responsibility that he/she holds the latest valid version.</p>						
<p>DA05 - EXPORT OIL LOADING AREA ROAD AND YARD AND SIGNAL LAYOUT Planimetria strade, piazzali e segnali</p>						
Doc type:	DRW	Syst. / S-Syst.:	00	Discipline:	CV	Electronic File name:
COMPANY Document N°	IT - TPR - 35 - EPC1-120603			REV	01	Scale: 1/500 Class: 3
CONTRACTOR Document N°	TR01-AX-DA-T35U00000603			Format:	A0	Folio: 1 of 1

This document is the property of TOTAL. Information contained herein shall not be used, copied, communicated or disclosed in whole or in part WITHOUT PRIOR WRITTEN AGREEMENT.