



ISOMETRIC VIEW

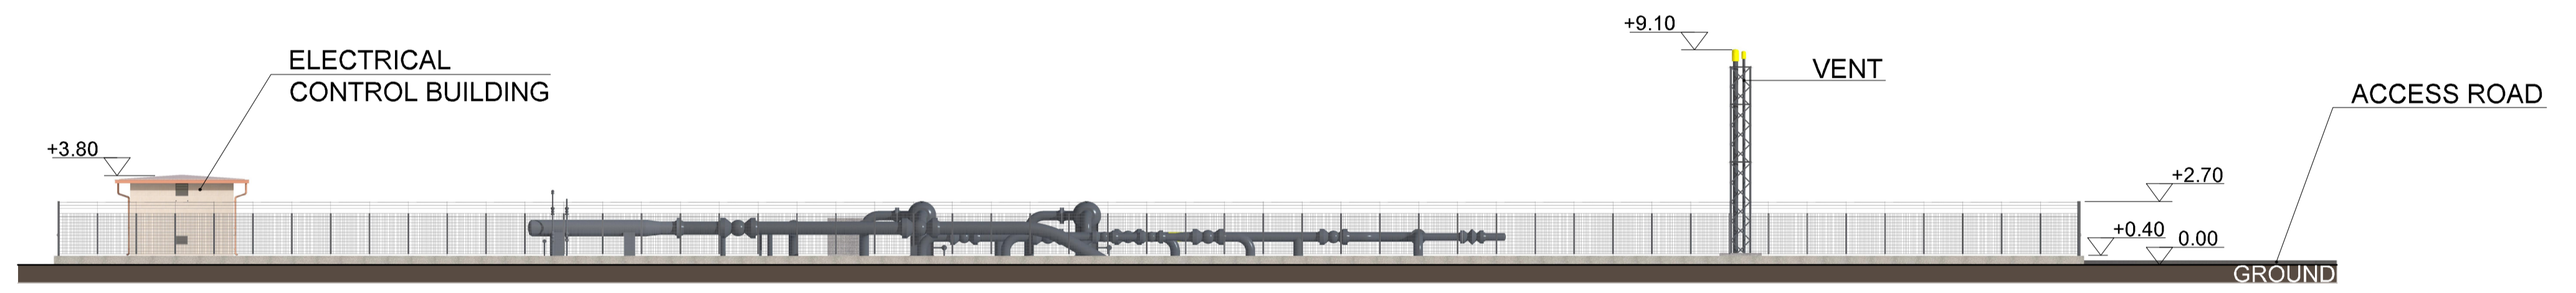

ELEVATION - SOUTH SIDE VIEW

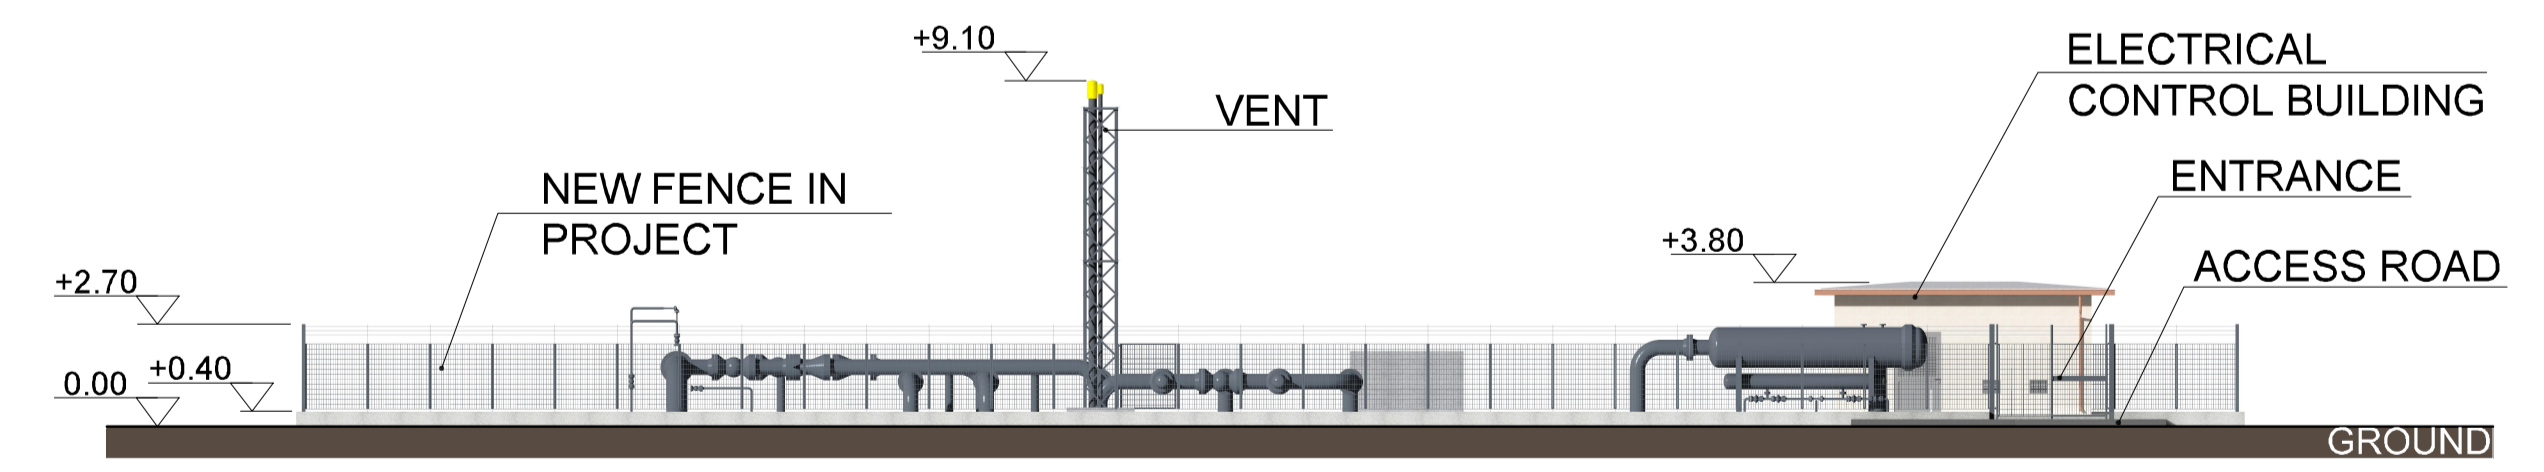

ELEVATION - EAST SIDE VIEW

REFERENCE DOCUMENT	
P-008685-W1-017-01	GELA TERMINAL - PRELIMINARY LAYOUT

NOTES:

1. ALL DIMENSION ARE IN METERS (m)
2. ▽ GENERIC ELEVATION

HOLD:

- 1 - ELECTRICAL CONTROL BUILDING DIMENSIONS TO BE DEFINED/CONFIRMED IN NEXT ENGINEERING PHASE

00	2017/06/09	ISSUE FOR COMMENTS	WP1-TEAM	C.MONDA	G.GUIDA				
Rev.	Y	M	D	Modifications	Status	Drawn	Checked	Approved	Validated

NATURAL GAS PIPELINE CONNECTION
BETWEEN MALTA AND SICILY

GELA TERMINAL - ELEVATIONS AND ISOMETRIC VIEW

TRACTEBEL Engineering
GDF SUEZ

avenue Ariane 7 - B-1200 Brussels

Replaces DWG Nr	Scale	Nb Sheet	Size
	NTS	01	A1
Imputation	Technical Subdivision	Issuer	
Project Code	Type	Running Number	Sheet
P-008685	W 1	017-04	01
			Rev.
			00

This document is the property of TRACTEBEL ENGINEERING S.A., any duplication or transmission to third parties is forbidden without its prior approval.