

1

2

3

4

5

6

A

B


C

D


E

REFERENCE DOCUMENT


P-008685-W1-017-03 BLOCK VALVES / ISOLATION STATION PRELIMINARY LAYOUT

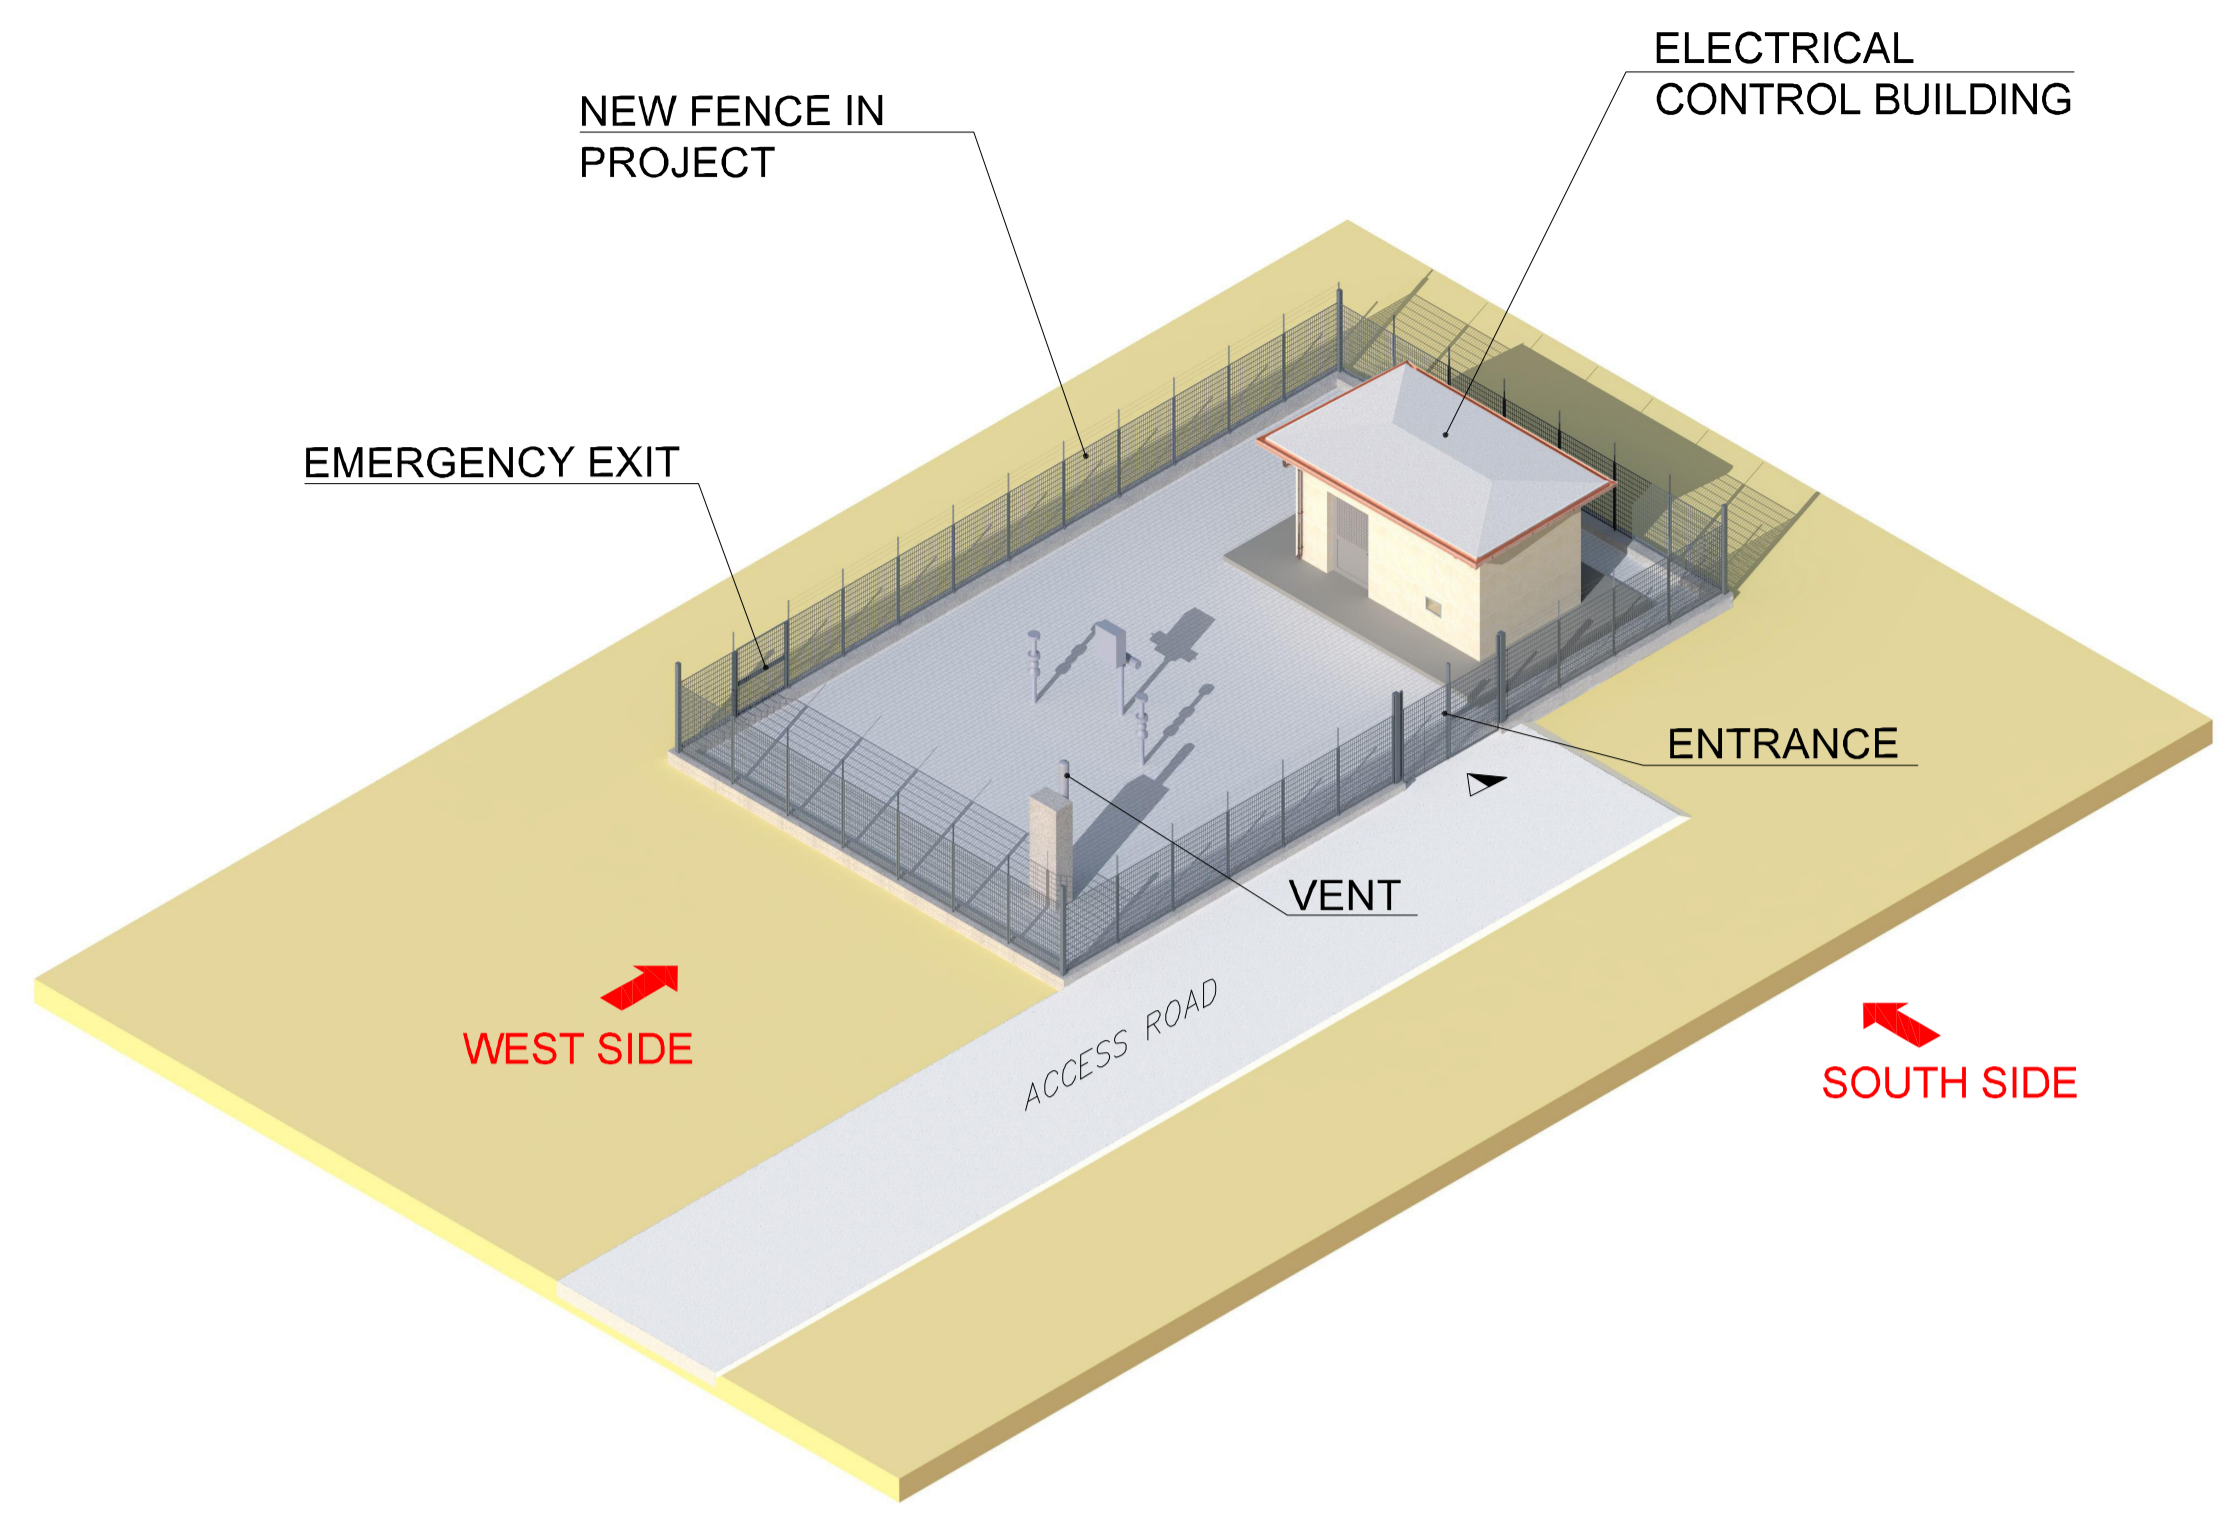

ISOMETRIC VIEW

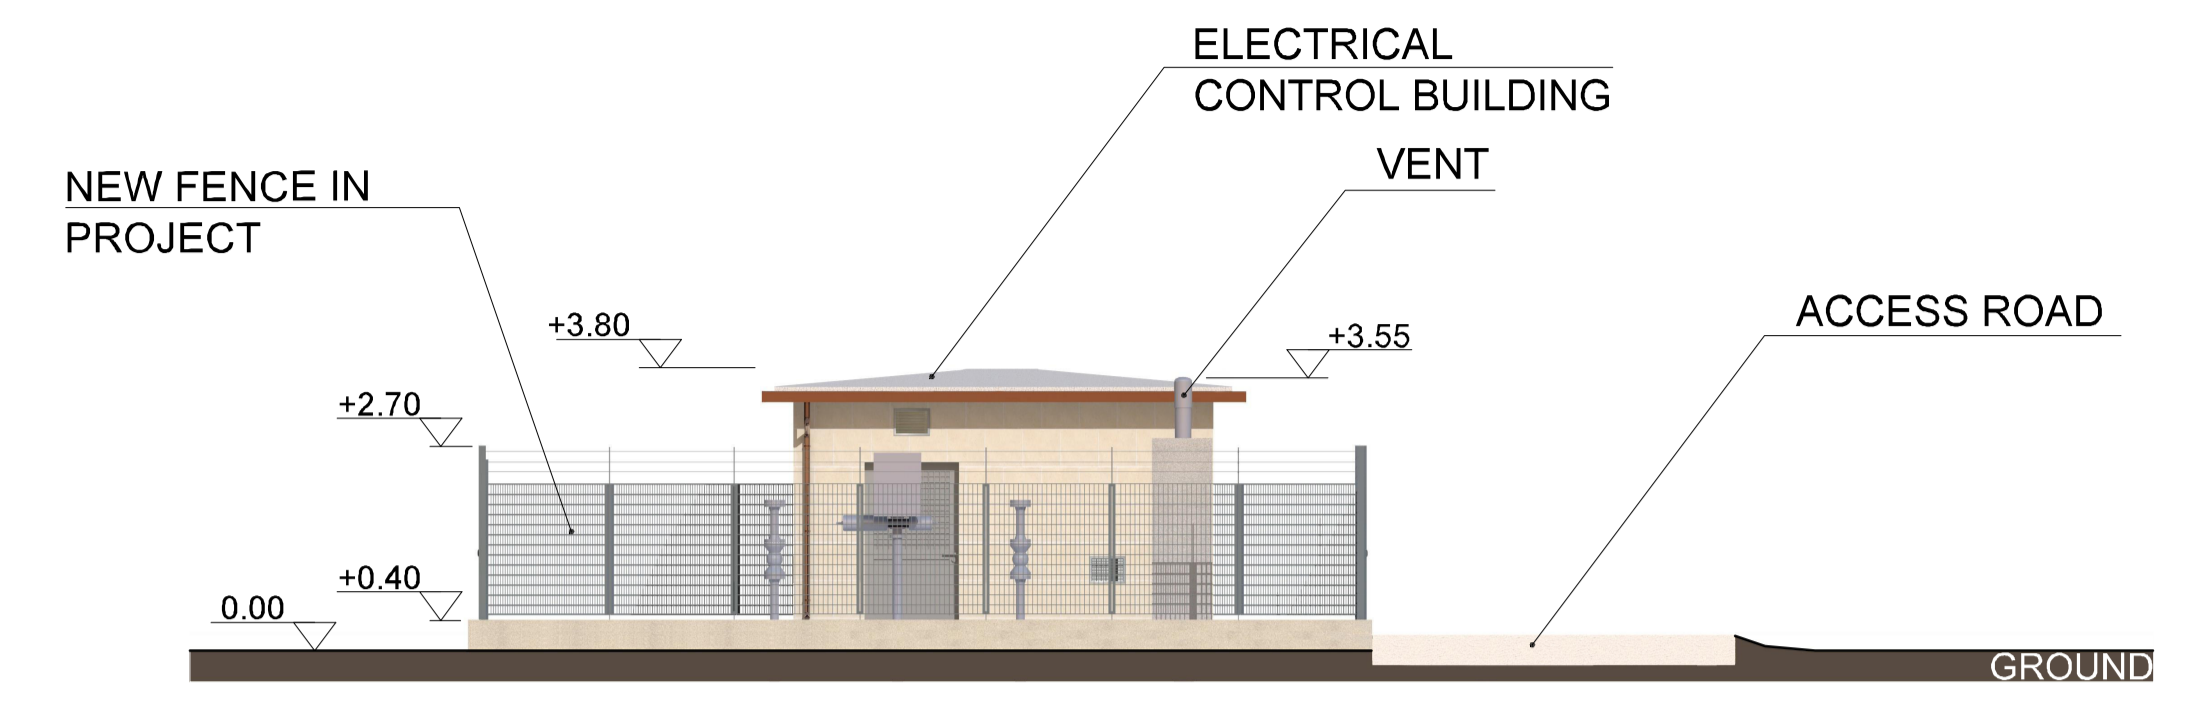

ELEVATION - WEST SIDE VIEW

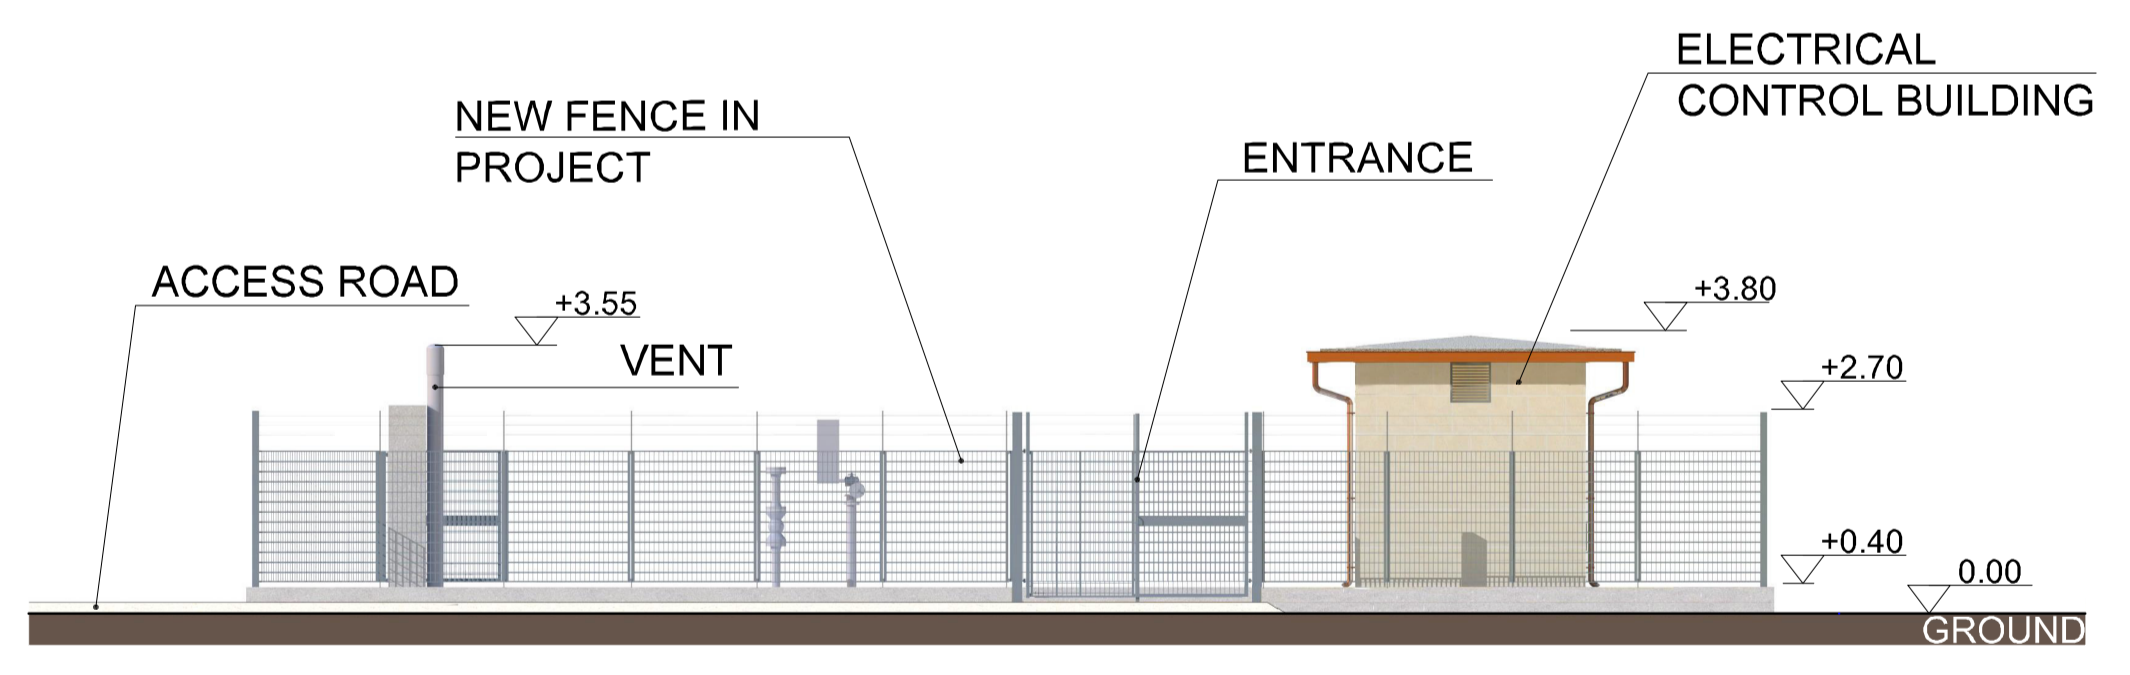

ELEVATION - SOUTH SIDE VIEW

NOTES:

- 1. ALL DIMENSION ARE IN METERS (m)
- 2. ▽ GENERIC ELEVATION

HOLD:

1 - ELECTRICAL CONTROL BUILDING DIMENSIONS TO BE DEFINED/CONFIRMED IN NEXT ENGINEERING PHASE

00	2017/06/09	ISSUE FOR COMMENTS	WP1-TEAM	C.MONDA	G.GUIDA			
Rev.	Y	M	D	Status	Drawn	Checked	Approved	Validated

NATURAL GAS PIPELINE CONNECTION BETWEEN MALTA AND SICILY


VALVE STATION VS-1
ELEVATION AND ISOMETRIC VIEW

TRACTEBEL Engineering
GDF SUEZ


avenue Ariane 7 - B-1200 Brussels

Replaces DWG Nr	Scale	Nb Sheet	Size
	NTS	01	A1
Imputation	Technical Subdivision	Issuer	
Project Code	Type	Running Number	Sheet
P-008685	W 1	017-06	01/03
			Rev.
			00


This document is the property of TRACTEBEL ENGINEERING S.A., any duplication or transmission to third parties is forbidden without its prior approval.

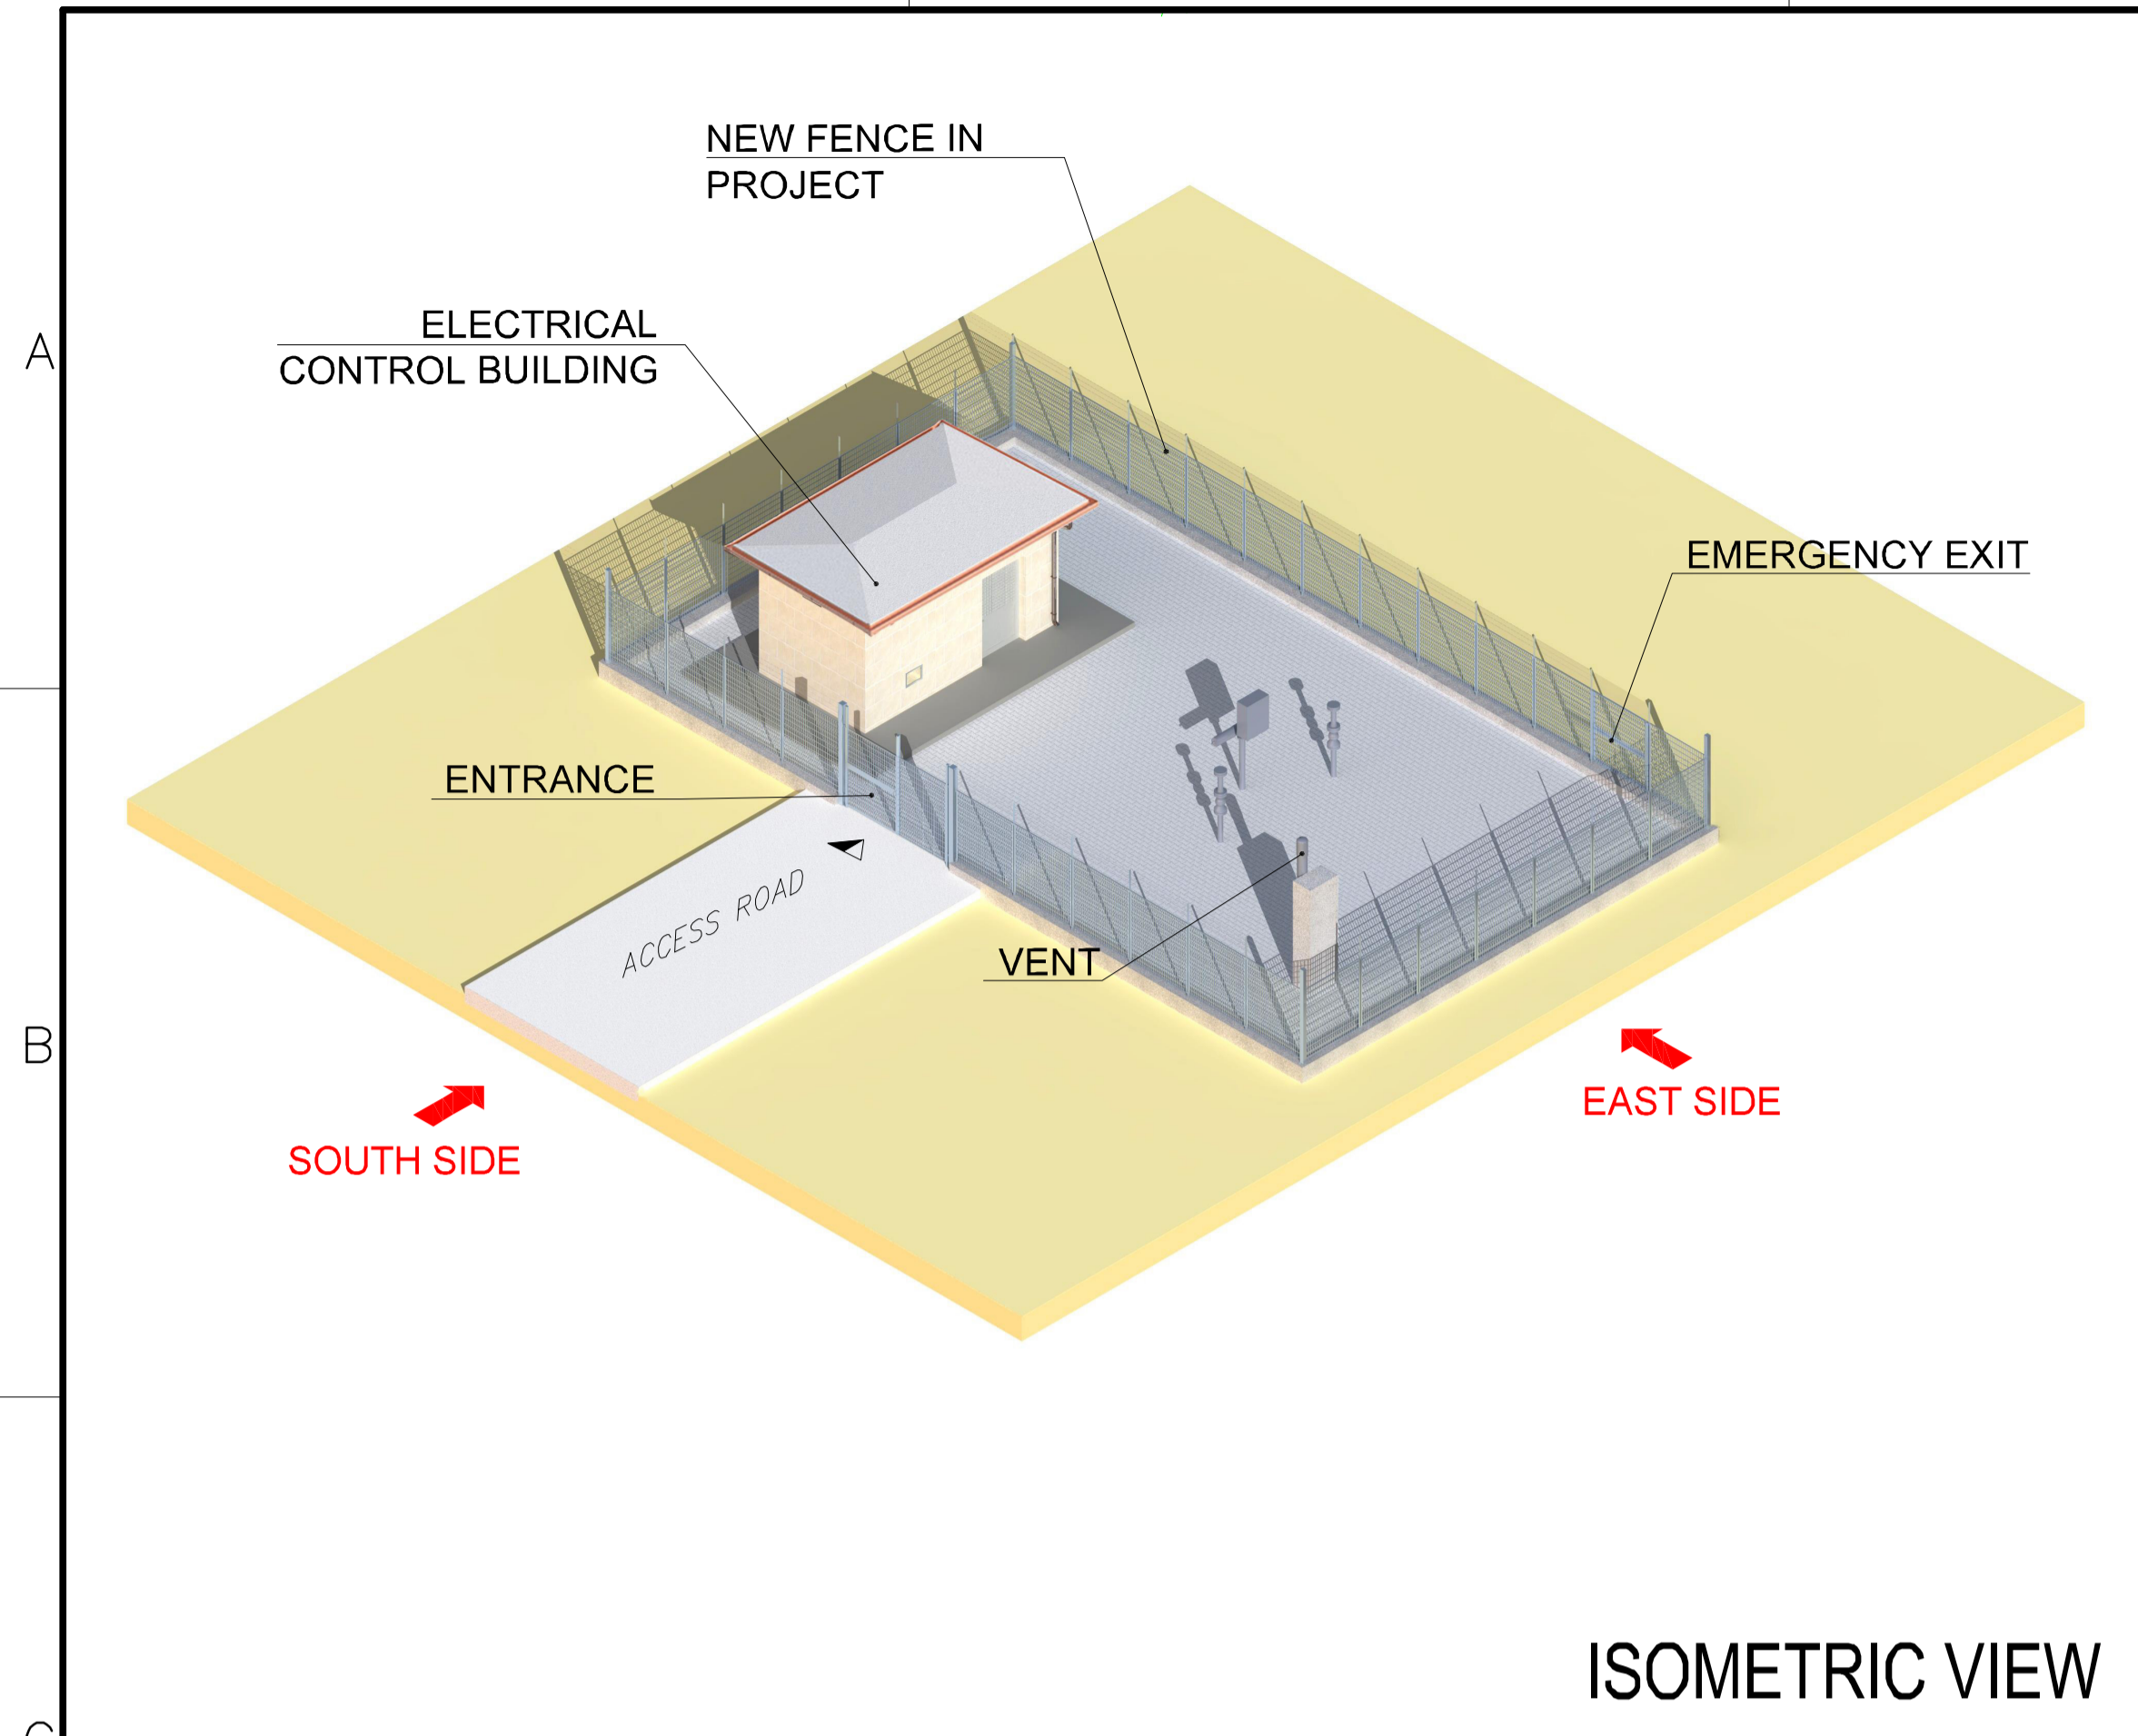

ISOMETRIC VIEW

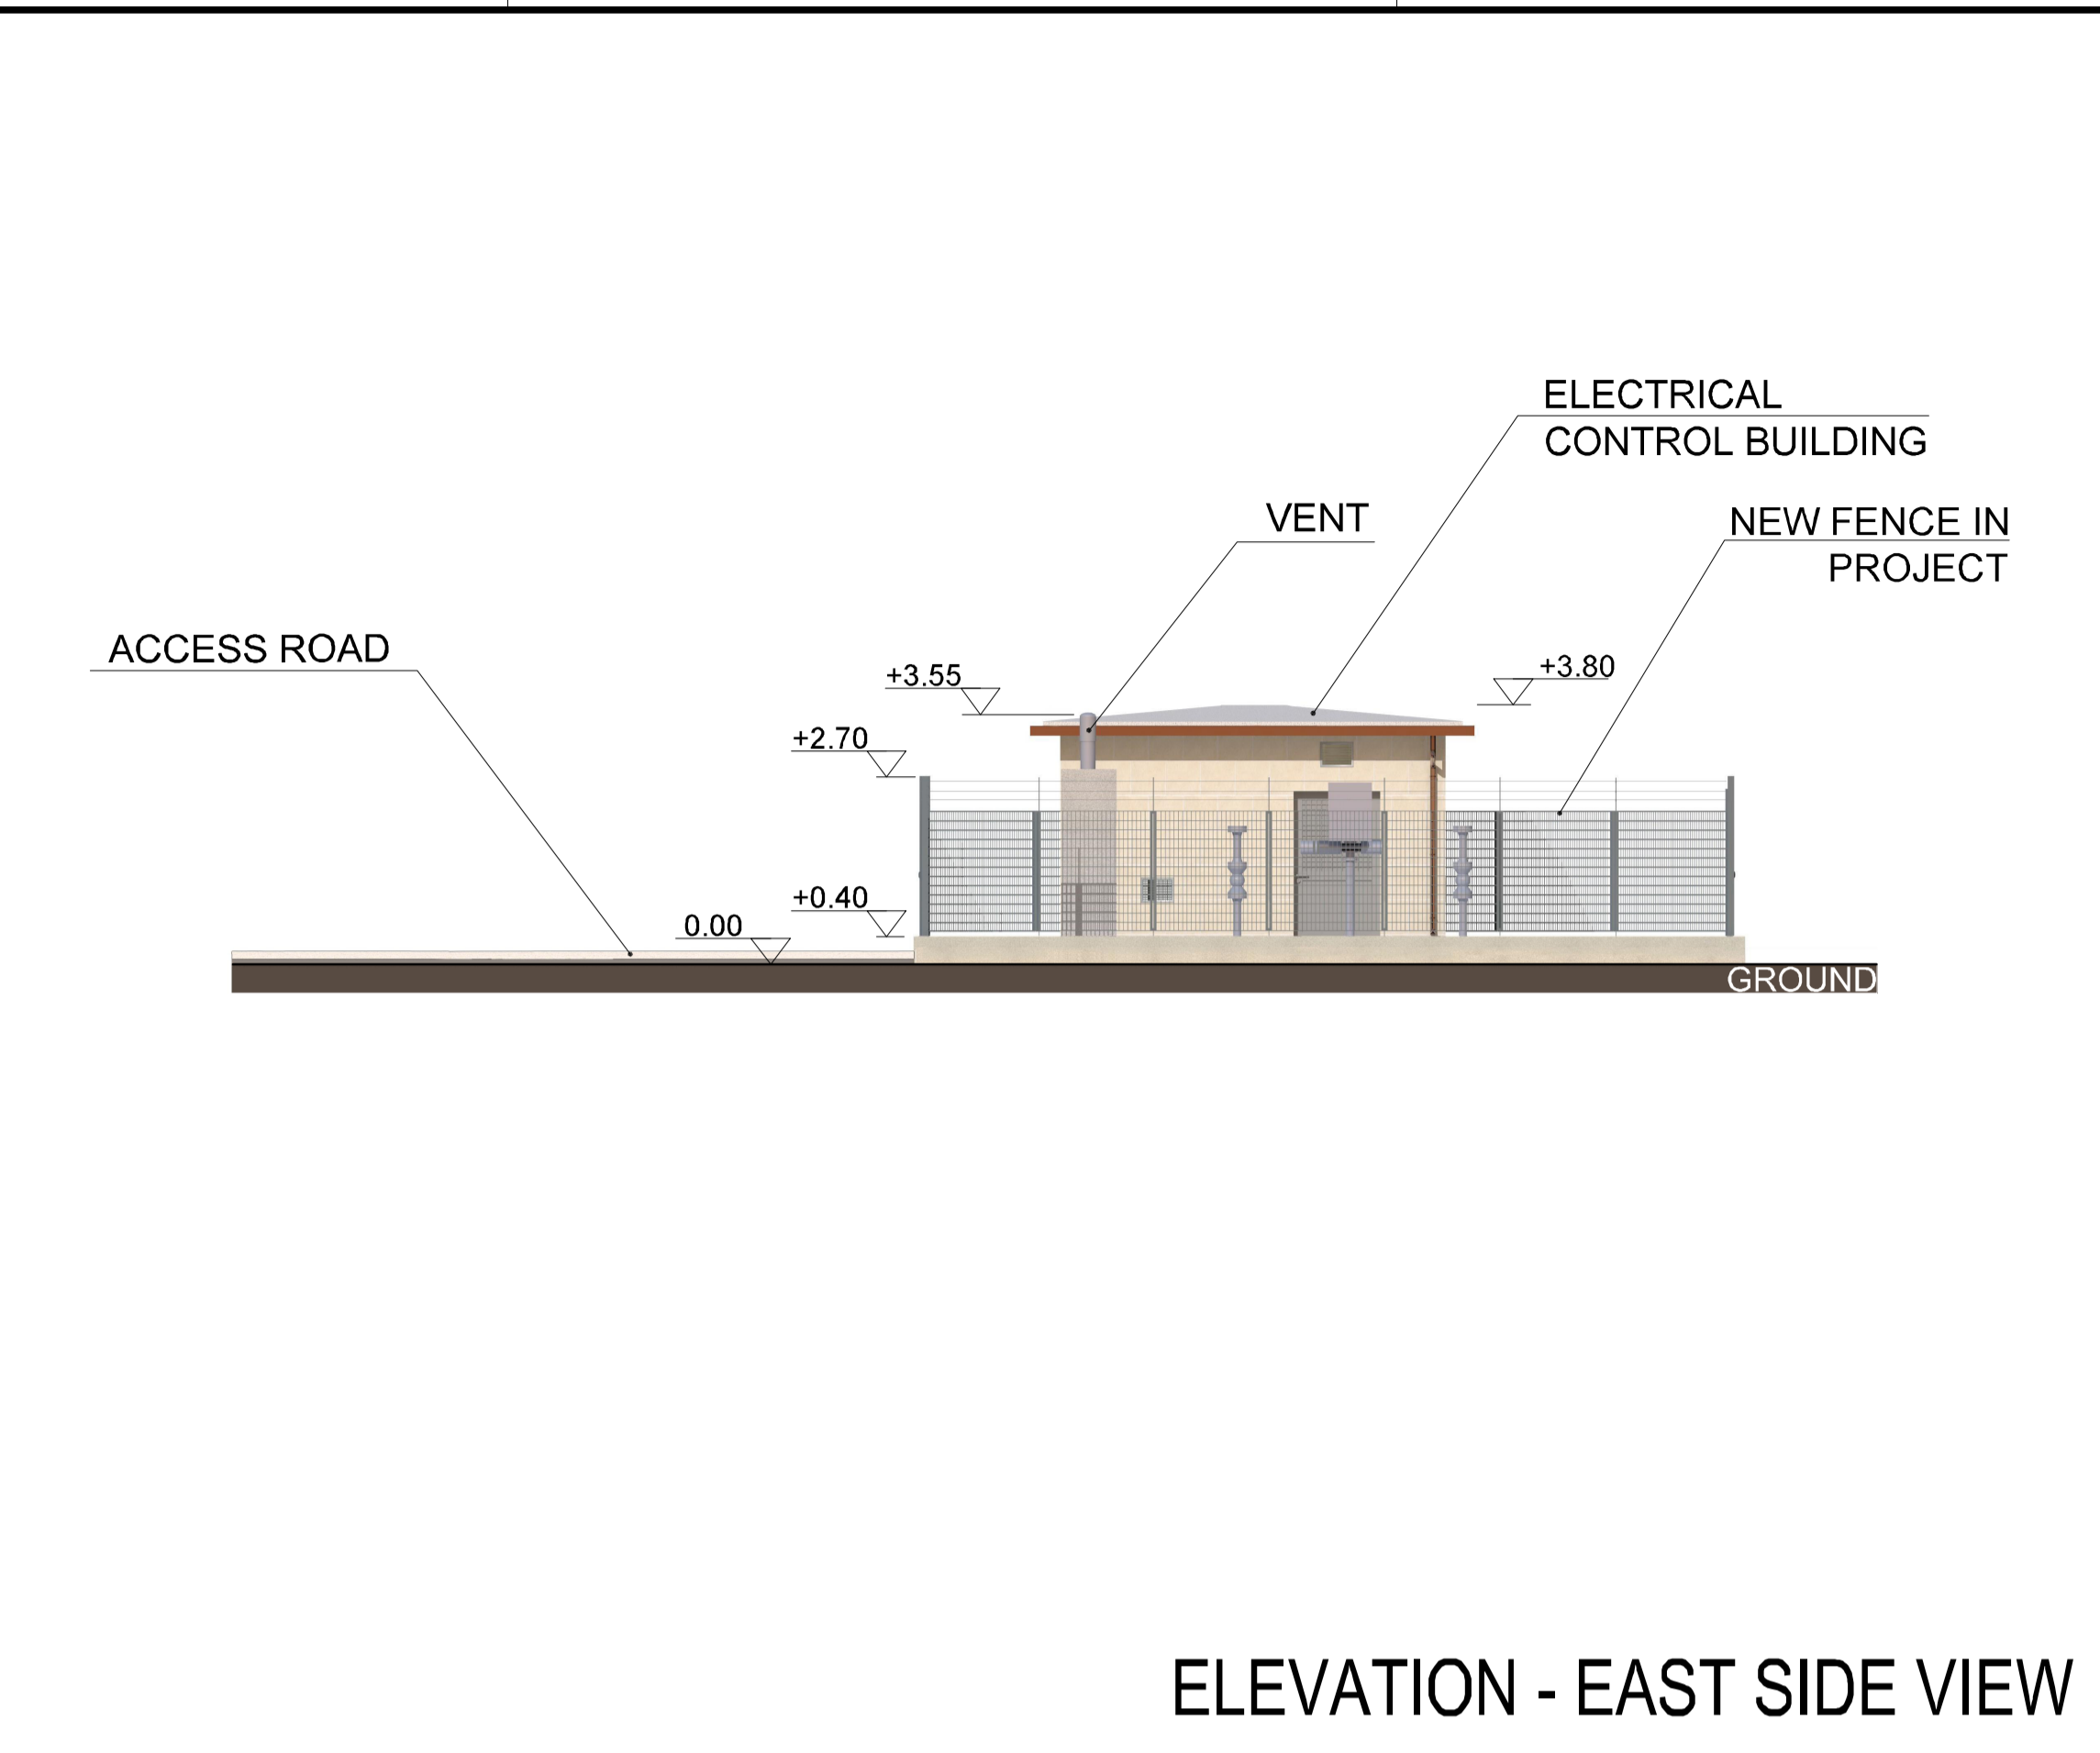

ELEVATION - EAST SIDE VIEW

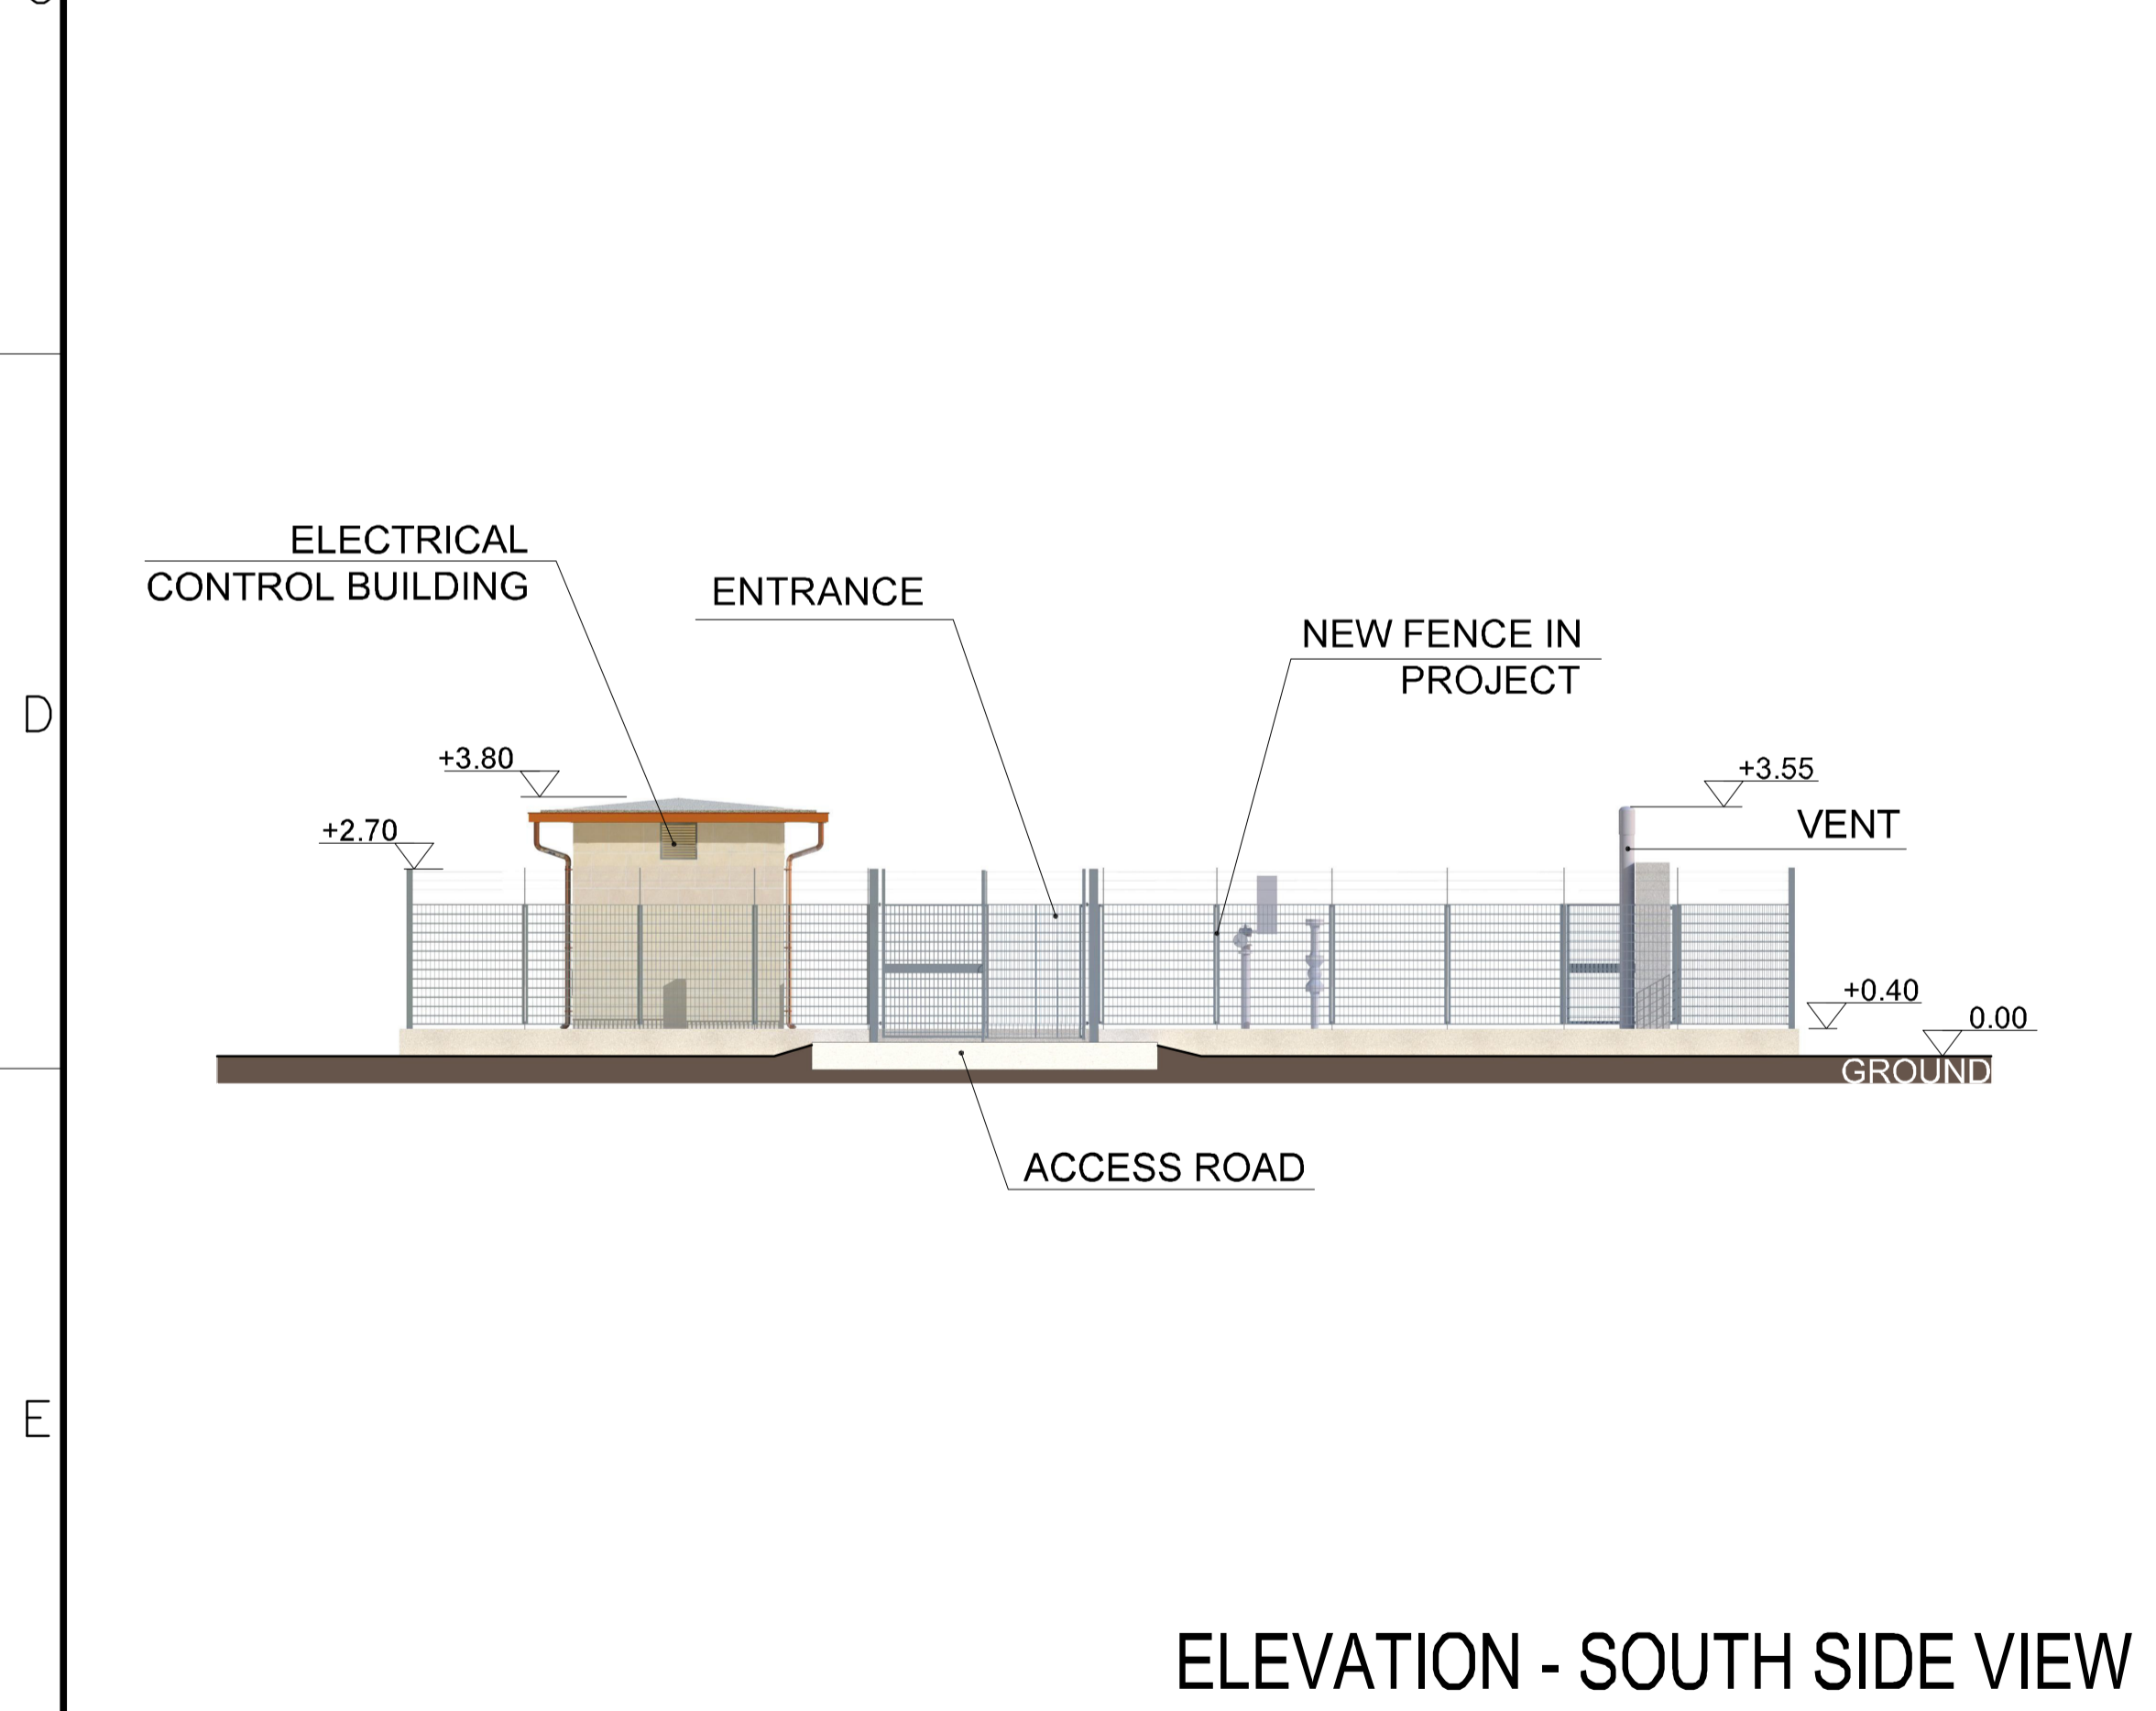

ELEVATION - SOUTH SIDE VIEW

NOTES:

- ALL DIMENSION ARE IN METERS (m)
- ▽ GENERIC ELEVATION

HOLD:

- ELECTRICAL CONTROL BUILDING DIMENSIONS TO BE DEFINED/CONFIRMED IN NEXT ENGINEERING PHASE

00	2017/06/09	ISSUE FOR COMMENTS	WP1-TEAM	C.MONDA	G.GUIDA				
Rev.	Y	M	D	Modifications	Status	Drawn	Checked	Approved	Validated

NATURAL GAS PIPELINE CONNECTION
BETWEEN MALTA AND SICILY

VALVE STATION VS-2
ELEVATION AND ISOMETRIC VIEW

TRACTEBEL Engineering
GDF SUEZ

avenue Ariane 7 - B-1200 Brussels

Replaces DWG Nr	Scale	Nb Sheet	Size
	NTS	01	A1
Imputation	Technical Subdivision	Issuer	
Project Code	Type	Running Number	Sheet
P-008685	W 1	017-06	02/03
			Rev.
			00

This document is the property of TRACTEBEL ENGINEERING S.A., any duplication or transmission to third parties is forbidden without its prior approval.

1

2

3

4

5

6


A

B


C

D


E

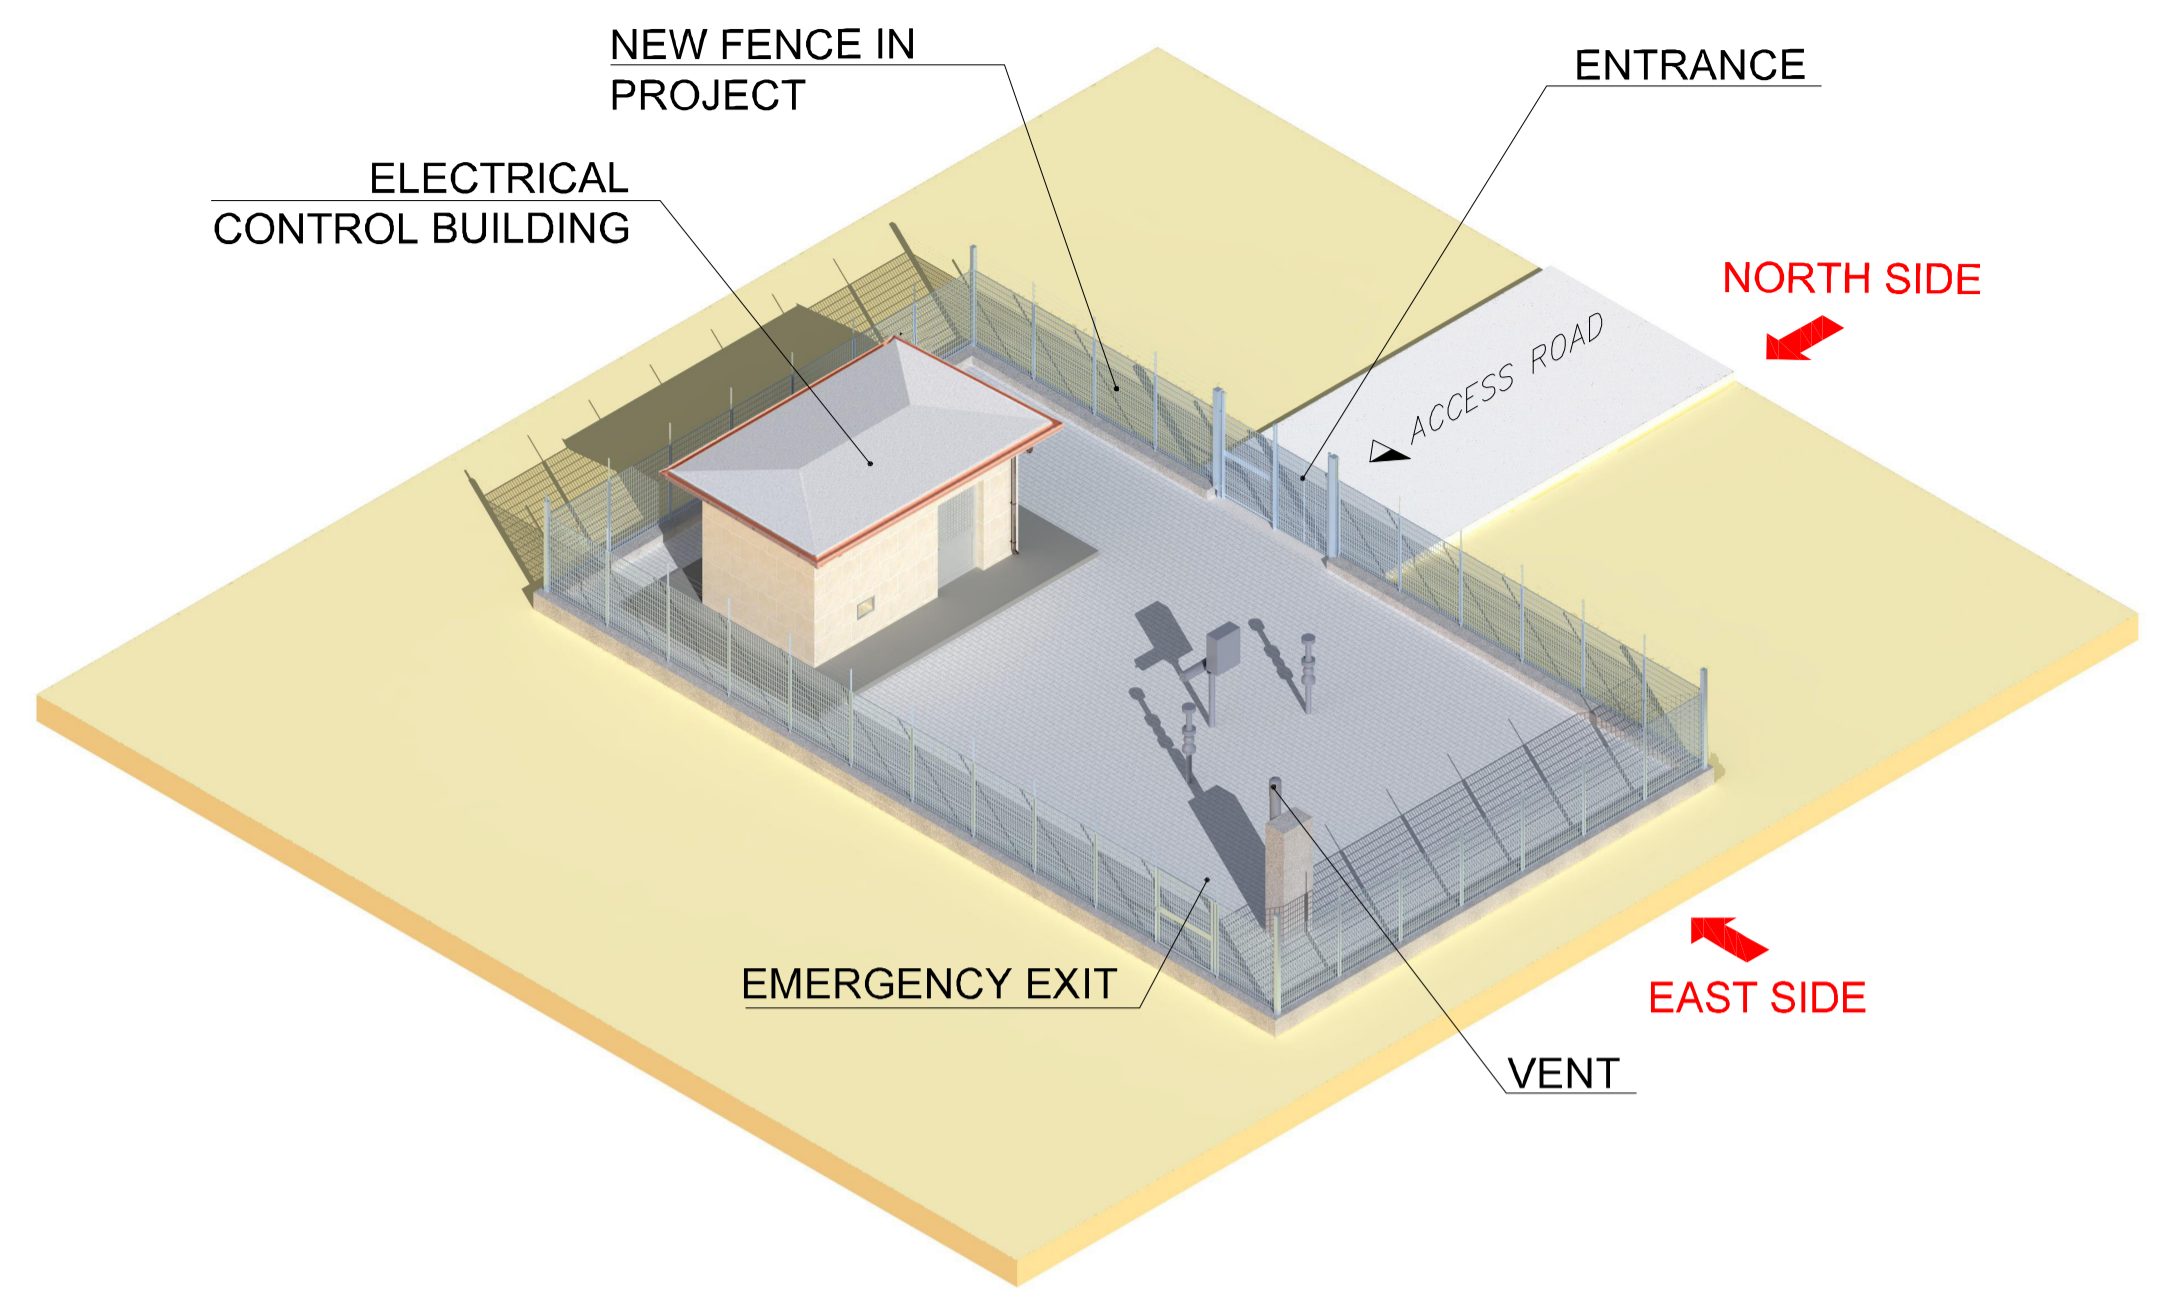

ISOMETRIC VIEW

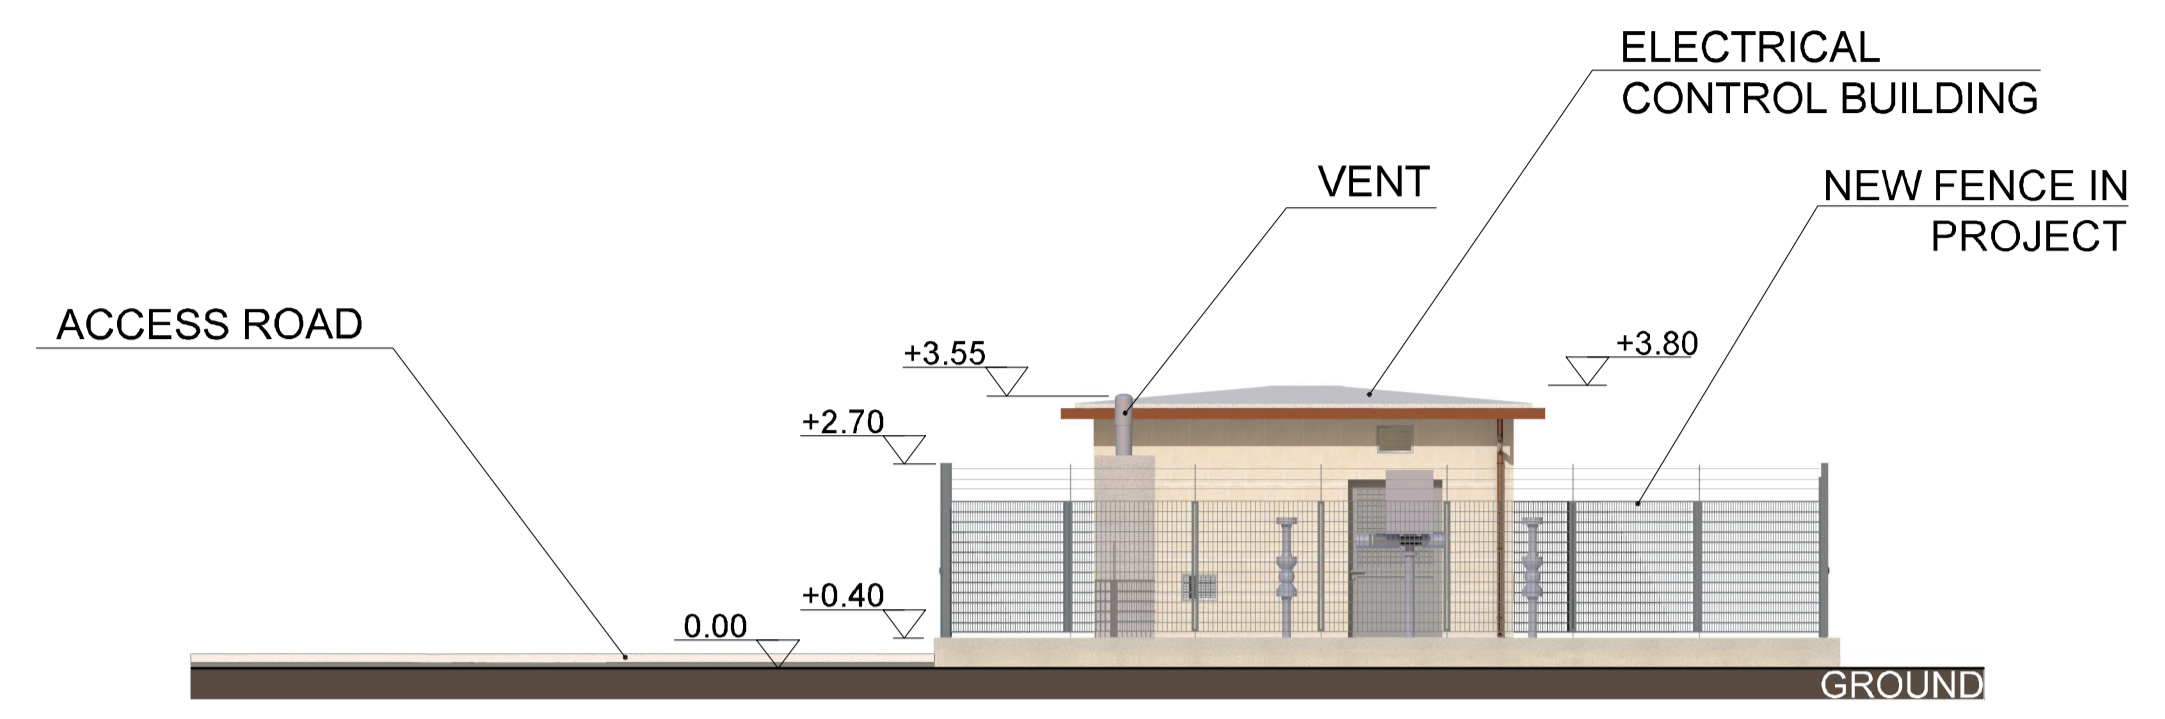

ELEVATION - EAST SIDE VIEW

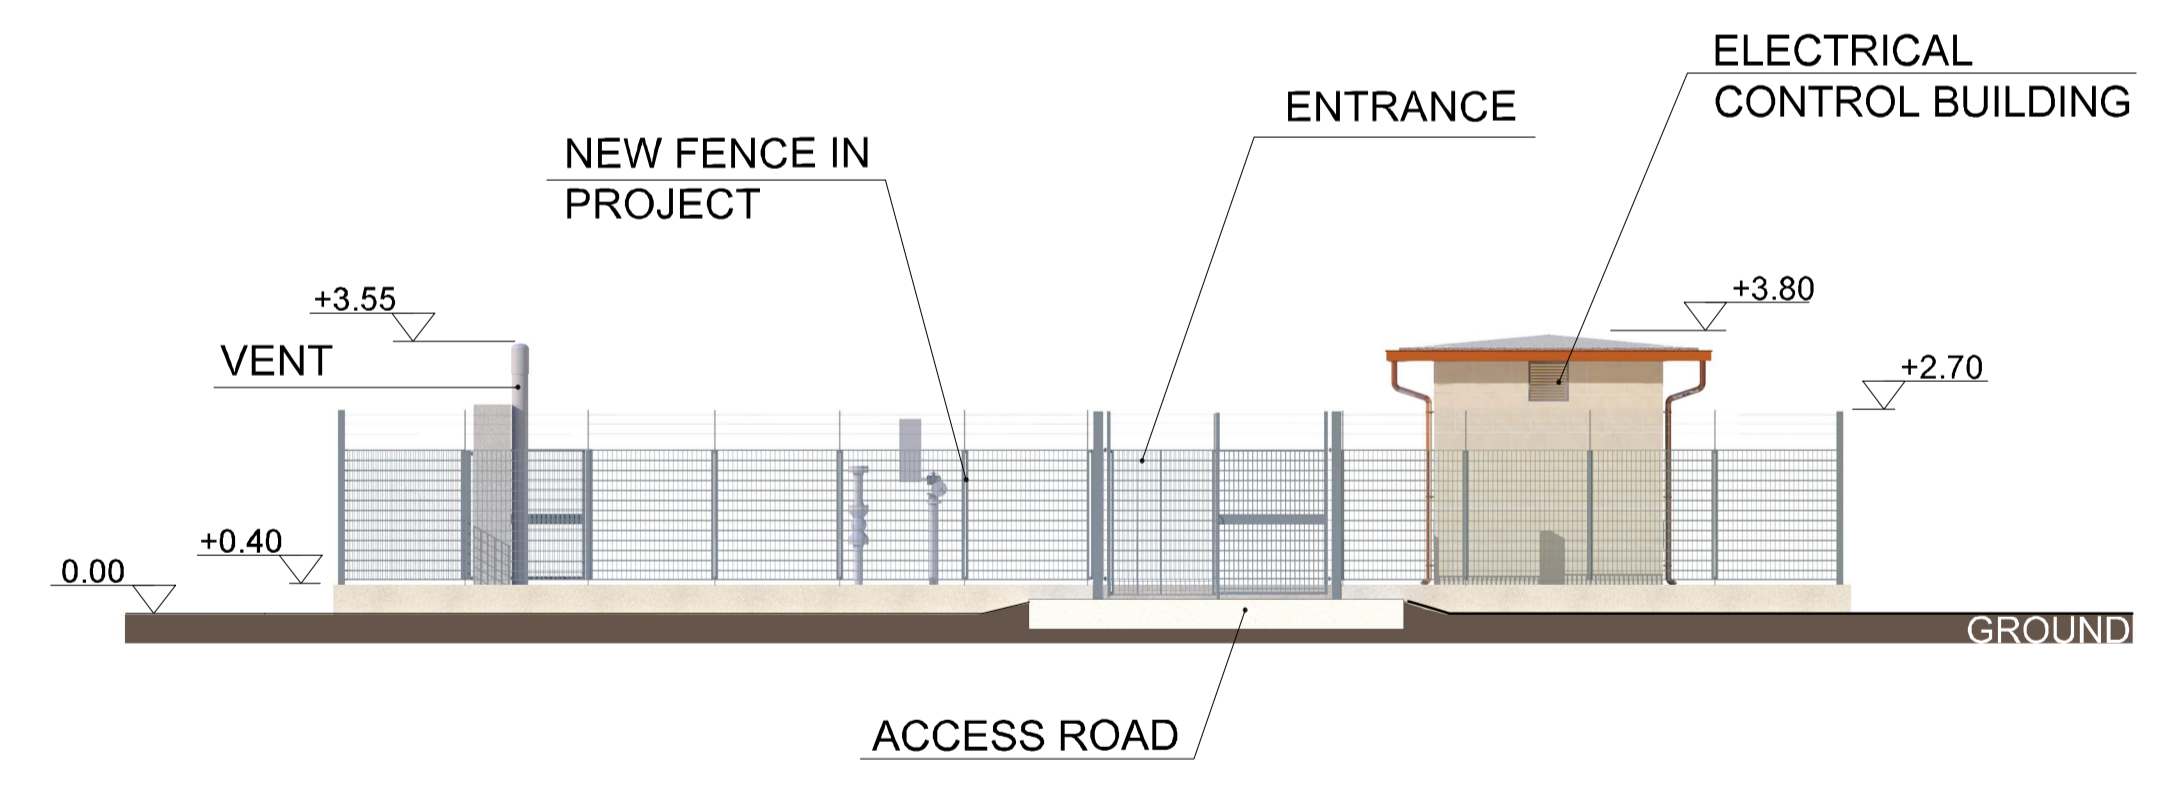

ELEVATION - NORTH SIDE VIEW

REFERENCE DOCUMENT	
P-008685-W1-017-03	BLOCK VALVES / ISOLATION STATION PRELIMINARY LAYOUT

- NOTES:**
- ALL DIMENSION ARE IN METERS (m)
 - ▽ GENERIC ELEVATION
- HOLD:**
- ELECTRICAL CONTROL BUILDING DIMENSIONS TO BE DEFINED/CONFIRMED IN NEXT ENGINEERING PHASE

00	2017/06/09	ISSUE FOR COMMENTS	WP1-TEAM	C.MONDA	G.GUIDA				
Rev.	Y	M	D	Modifications	Status	Drawn	Checked	Approved	Validated

NATURAL GAS PIPELINE CONNECTION
BETWEEN MALTA AND SICILY

VALVE STATION VS-3

ELEVATION AND ISOMETRIC VIEW

TRACTEBEL Engineering
GDF SUEZ

avenue Ariane 7 - B-1200 Brussels

Replaces DWG Nr	Scale	Nb Sheet	Size
	NTS	01	A1
Imputation	Technical Subdivision	Issuer	
Project Code	Type	Running Number	Sheet
P-008685	W 1	017-06	03/03
			Rev.
			00

This document is the property of TRACTEBEL ENGINEERING S.A., any duplication or transmission to third parties is forbidden without its prior approval.