



CROSSING EXISTING U/G PIPELINE

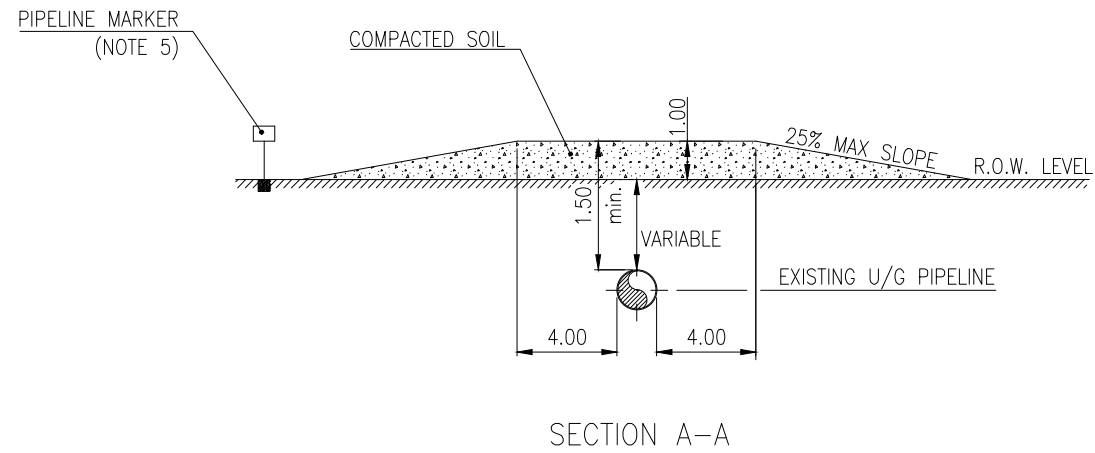

NOTE:

1. ALL DIMENSIONS SHALL BE CONSIDERED AS MINIMUM.
2. CONSTRUCTION EQUIPMENT SHALL CROSS OVER A PIPELINE ONLY AT PREDEFINED AREAS ARRANGED AS INDICATED.
3. ALL PRESCRIPTIONS INDICATED IN THIS DRAWING SHALL BE VERIFIED AND APPROVED BY OWNER OF CROSSED PIPELINE.
4. EMBANKMENT ALONG THE CROSSING SHALL BE EXECUTED IN LAYERS OF 0.30m COMPACTED UP TO 95% OF MAX DRY DENSITY EVALUATED WITH MODIFIED PROCTOR TEST, ASTM D 1557.
5. FOR PIPELINE MARKER SEE TYPICAL DWG N. IPL00-C5522-100-F-DFT-0006 SH.1
6. ALL DIMENSIONS ARE IN METERS UNLESS OTHERWISE INDICATED.

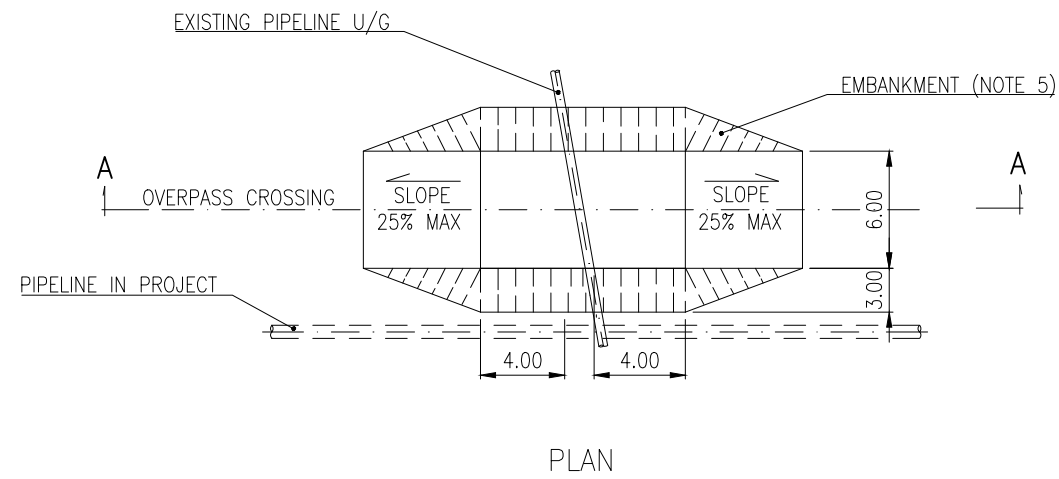

Trans Adriatic Pipeline

SUPPLIER DOCUMENT NUMBER
P15IT03157-PPL-DW-000-005

REV. NO.
0



PROJECT TITLE
Trans Adriatic Pipeline Project/Onshore Pipeline Italy (OPLI)

DRAWING TITLE
TYPICAL TRANSIT ACROSS EXISTING PIPELINE

TAG NUMBERS

—
—
—


PAGE
1 of 2

FORMAT A3	SCALE N.T.S.	FACILITY CODE	SYSTEM NO. — —	RD CODE	REVISION NO. 0
---------------------	-----------------	---------------	-------------------	---------	--------------------------

REV.	DESCRIPTION	IFC	EP	AB	AF	DATE
0	ISSUED FOR CONSTRUCTION	IFC	EP	AB	AF	10/10/16
B	RE-ISSUED FOR REVIEW	IFR	EP	AB	AF	06/09/16
A	ISSUED FOR REVIEW	IFR	EP	AB	AF	05/08/16
REV.	DESCRIPTION		PREP	VFY	APPR	DATE

DRAWING NO.
IPL00-C5522-100-F-DFT-0005-01

ATTRAVERSAMENTO DI CONDOTTE INTERRATE ESISTENTI

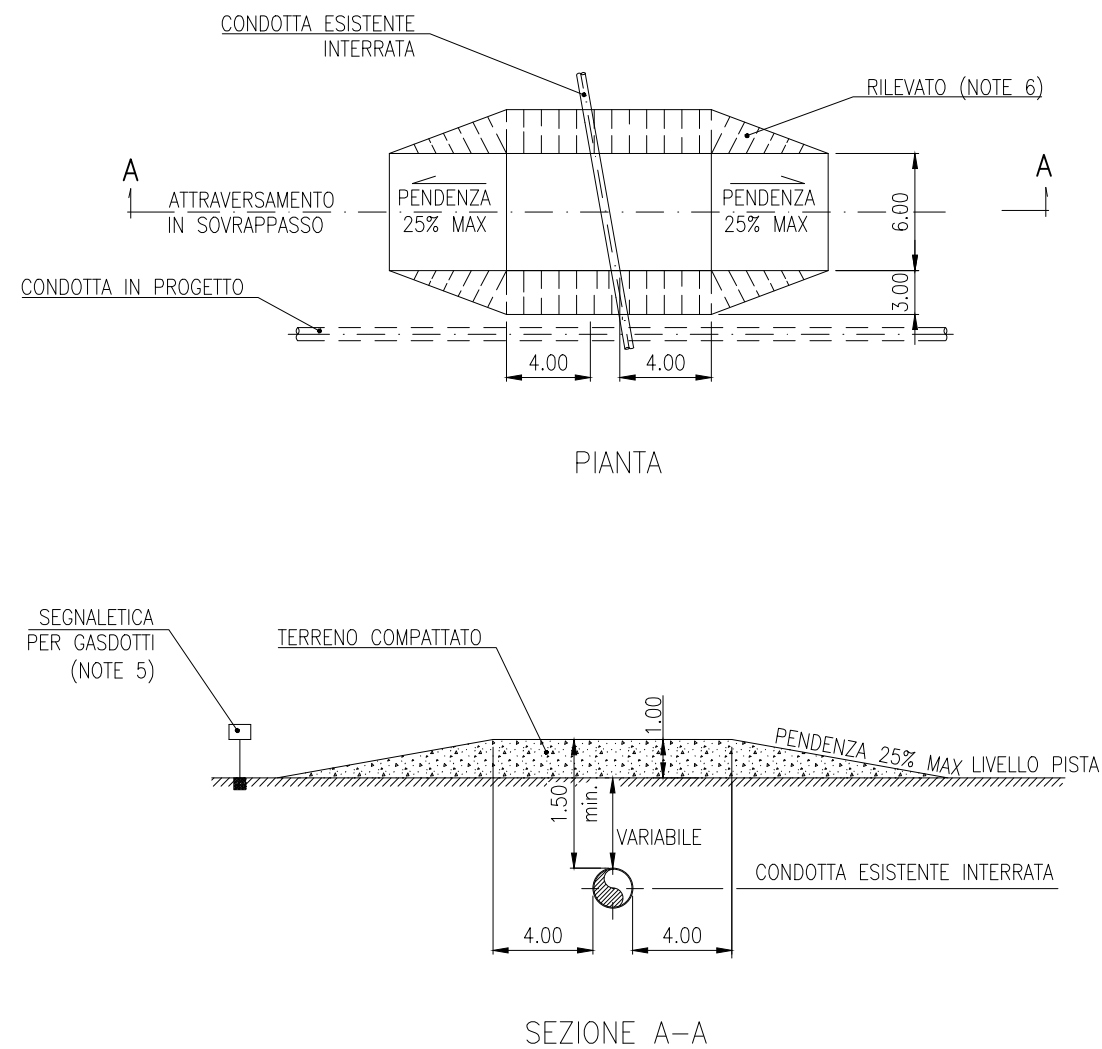

NOTE:

1. TUTTE LE DIMENSIONI SONO DA CONSIDERARSI COME MINIME.
2. I MEZZI DI CANTIERE DOVRANNO ATTRAVERSARE LA CONDOTTA INTERRATA ESISTENTE SOLAMENTE UTILIZZANDO L'AREA PREDEFINITA PREDISPOSTA COME INDICATO.
3. TUTTE LE PRESCRIZIONI INDICATE IN QUESTO DISEGNO DEVONO ESSERE VERIFICATE E APPROVATE DAL PROPRIETARIO DELLA CONDOTTA INCROCIATA.
4. IL RILEVATO LUNGO L'ATTRAVERSAMENTO SARA' ESEGUITO IN STRATI DI 0.30m COMPATTATO FINO AL 95% DELLA MASSIMA DENSITA' A SECCO VALUTATA IN TEST PROCTOR MODIFICATO, ASTM D 1557.
5. PER LA SEGNALETICA PER GASDOTTI VEDI IL DWG N. IPL00-C5522-100-F-DFT-0006 SH.2
6. TUTTE LE DIMENSIONI SONO IN METRI SE NON DIVERSAMENTE INDICATO.



Trans Adriatic Pipeline

SUPPLIER DOCUMENT NUMBER
P15IT03157-PPL-DW-000-005

REV. NO.
0



PROJECT TITLE
Trans Adriatic Pipeline Project/Onshore Pipeline Italy (OPLI)

DRAWING TITLE
TRANSITO TRASVERSALE SU CONDOTTE ESISTENTI

TAG NUMBERS

—
—
—

PAGE
2 of 2

FORMAT A3	SCALE N.T.S.	FACILITY CODE	SYSTEM NO. —	RD CODE	REVISION NO. 0
--------------	-----------------	---------------	-----------------	---------	-------------------

REV.	DESCRIPTION	IFC	EMANUELE PEDINI	ALESSANDRO BENVENUTI	ALBERTO FARINA	DATE
0	ISSUED FOR CONSTRUCTION	IFC				10/10/16
B	RE-ISSUED FOR REVIEW	IFR	EP	AB	AF	06/09/16
A	ISSUED FOR REVIEW	IFR	EP	AB	AF	05/08/16
			PREP	VFY	APPR	

DRAWING NO.
IPL00-C5522-100-F-DFT-0005-01