


REFERENCE DRAWINGS
ALWAYS LATEST ISSUE TO BE APPLIED

- 1 TOWER
- 2 STORAGE
- 3 MACHINE HALL
- 4 ACC
- 5 RAIN WATER RETENTION BASIN
- 6 FANS
- 7 HRSG
- 8 GAS REDUCTION
- 9 BURNER SKID
- 10 AUX. TRANSF.
- 11 RAW WATER STORAGE TANK
- 12 DEMI WATER STORAGE TANK
- 14 WASTE CONTAINER
- 15 SERVICE PIPES

CARDINAL DIRECTION

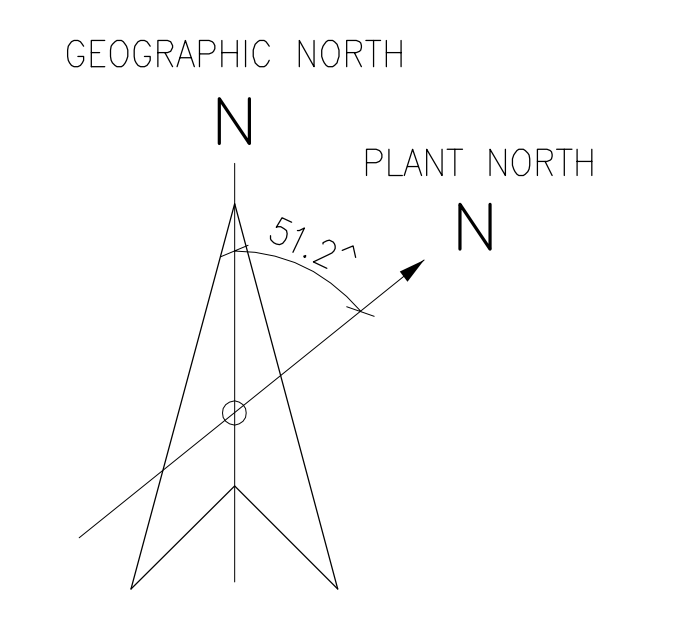

rev.	description of change	date	draw.	chk.
1	Revision	19.10.17	KAM	KAM
0	FIRST ISSUE	17.10.16	TECH	GRK

drawingplate: state: example:

general contractor: **Kraftanlagen München**
 Kraftanlagen München GmbH
 Röhrenstrasse 31c
 D-85359 München
 Tel.: +49 (0)89 / 6237 - 0
 Fax: +49 (0)89 / 6237 - 223

kennwort: **3SP SAN SEVERO** project number: **911711607**
 create: date: 17.10.16 file name: PIG/TECH size: A0 scale: 1:200
 draw: 17.10.16 PIG/TECH
 check: 17.10.16 PIG/GRK
 enabl:

title: **GENERAL ARRANGEMENT PLOTPLAN** drawing number: 911711607 BL 001 rev: 1
 supplier: supplier drawing number: 911711607 BL 001.pdf

KKIS-code: We reserve all rights to this document and the information included. Copying, use and presentation of its contents to other parties without our written permission is strictly forbidden.