


VIEW "A" FROM PLANT EAST

REFERENCE DRAWINGS
ALWAYS LATEST ISSUE TO BE APPLIED

- 1 TOWER
- 2 STORAGE
- 3 MACHINE HALL
- 4 ACC
- 5 RAIN WATER RETENTION BASIN
- 6 FANS
- 7 HRSG
- 8 GAS REDUCTION
- 9 BURNER SKID
- 10 AUX. TRANSF.
- 11 RAW WATER STORAGE TANK
- 12 DEMI WATER STORAGE TANK
- 14 WASTE CONTAINER
- 15 SERVICE PIPES

CARDINAL DIRECTION

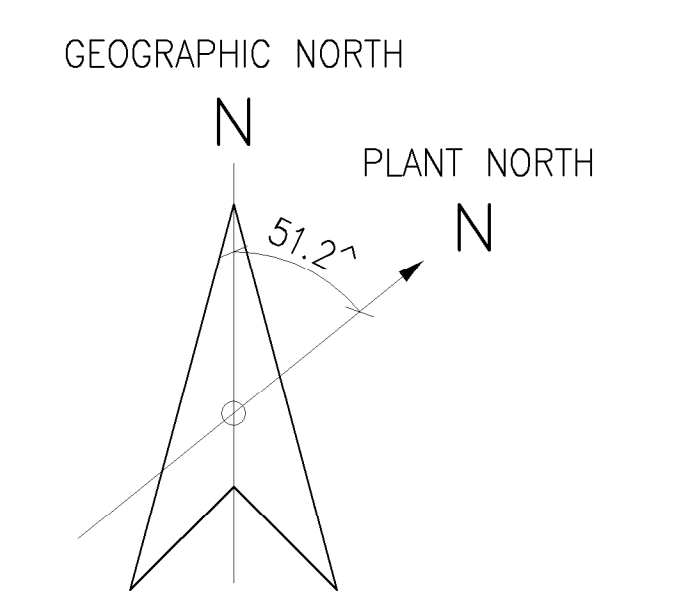

1	Revision	19.10.17	KAM	KAM
0	First Issue	17.10.16	PTG/TECH	
rev.	description of change	date	drw. lchr.	

general contractor: **Kraftanlagen München GmbH**
 Robertstrasse 31c
 D-80339 München
 Tel.: +49 (0)89 / 6237 - 0
 Fax: +49 (0)89 / 6237 - 223

keyword: **3SP SAN SEVERO** project number: **911711607**
 create: date: 17.10.16 title: size: A0 scale: 1:200
 draw: PTG/TECH
 check: 17.10.16 PTG/CBA

supplier:
 drawing number: **911711607 BL 002** rev: **1**
 drawing title: **GENERAL ARRANGEMENT VIEW "A" FROM PLANT EAST**

KKS-code: **911711607_BL_002.pdf**
 We reserve all rights to this document and the information included. Copying, use and presentation of its contents to other parties without our written permission is strictly forbidden.