




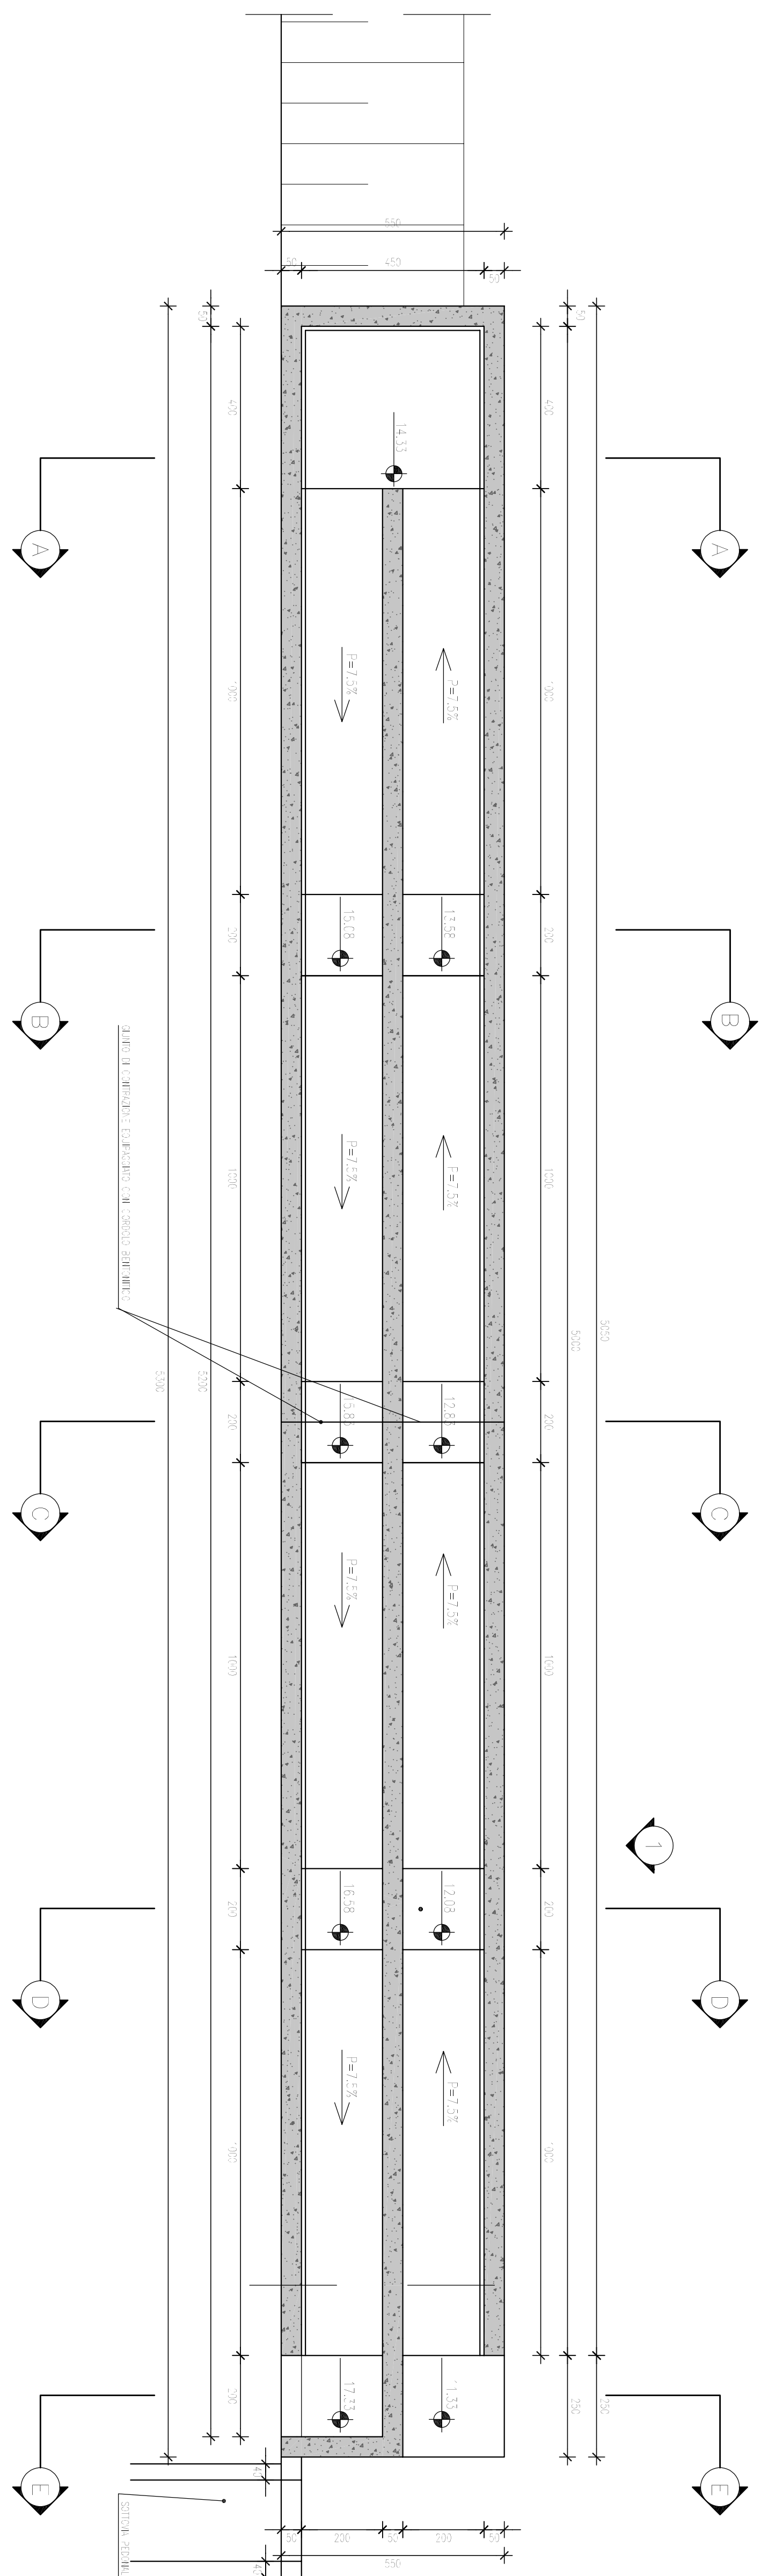


SCALA: 1:100

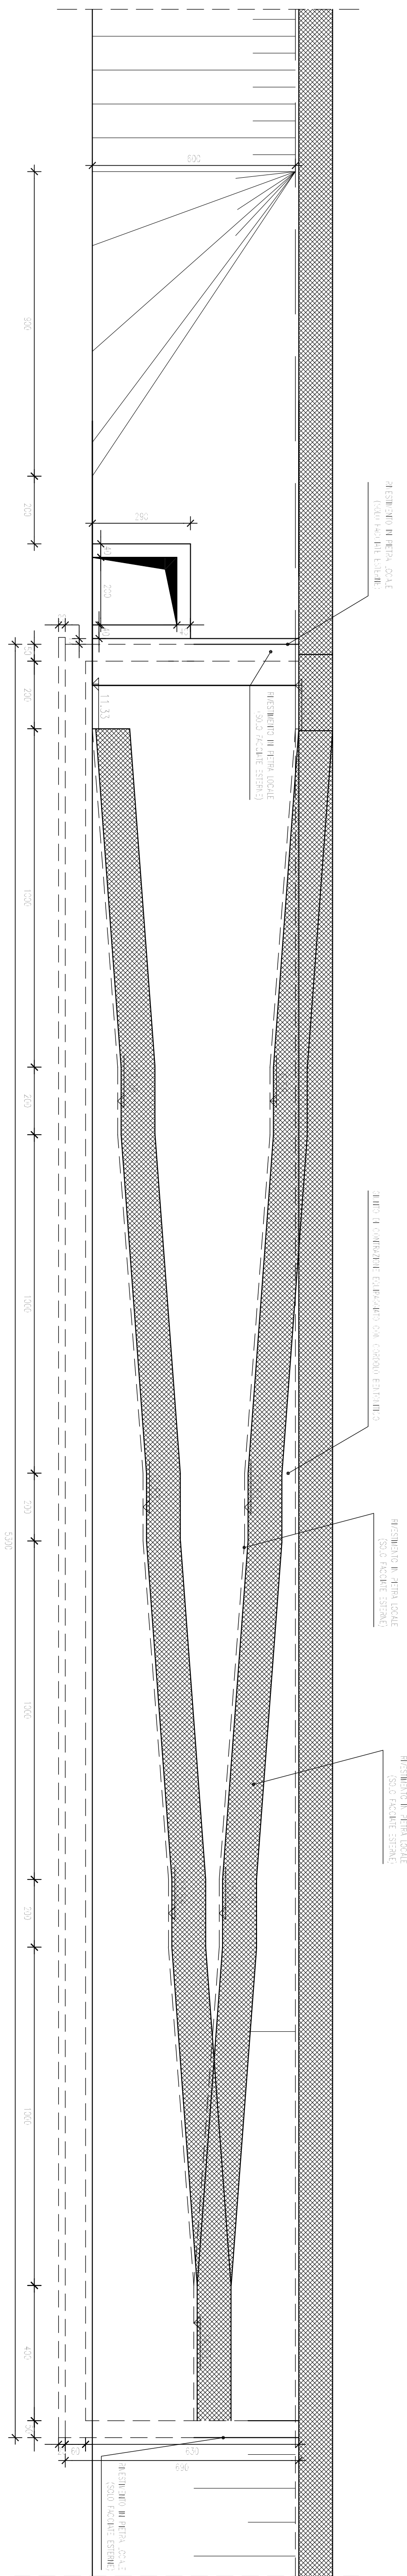


SCALA: 1:10

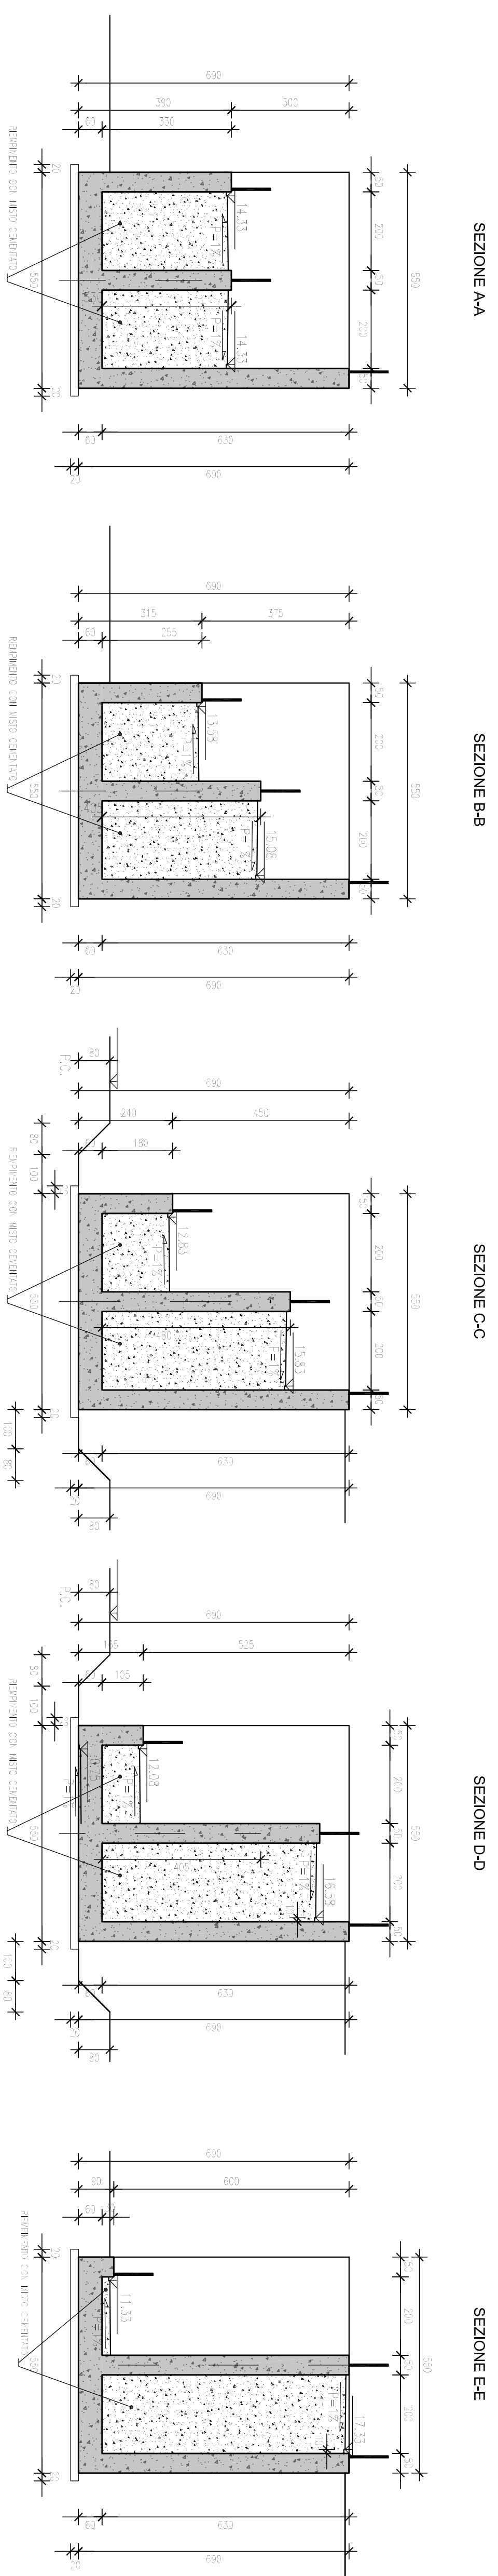

SCALA: 1:101

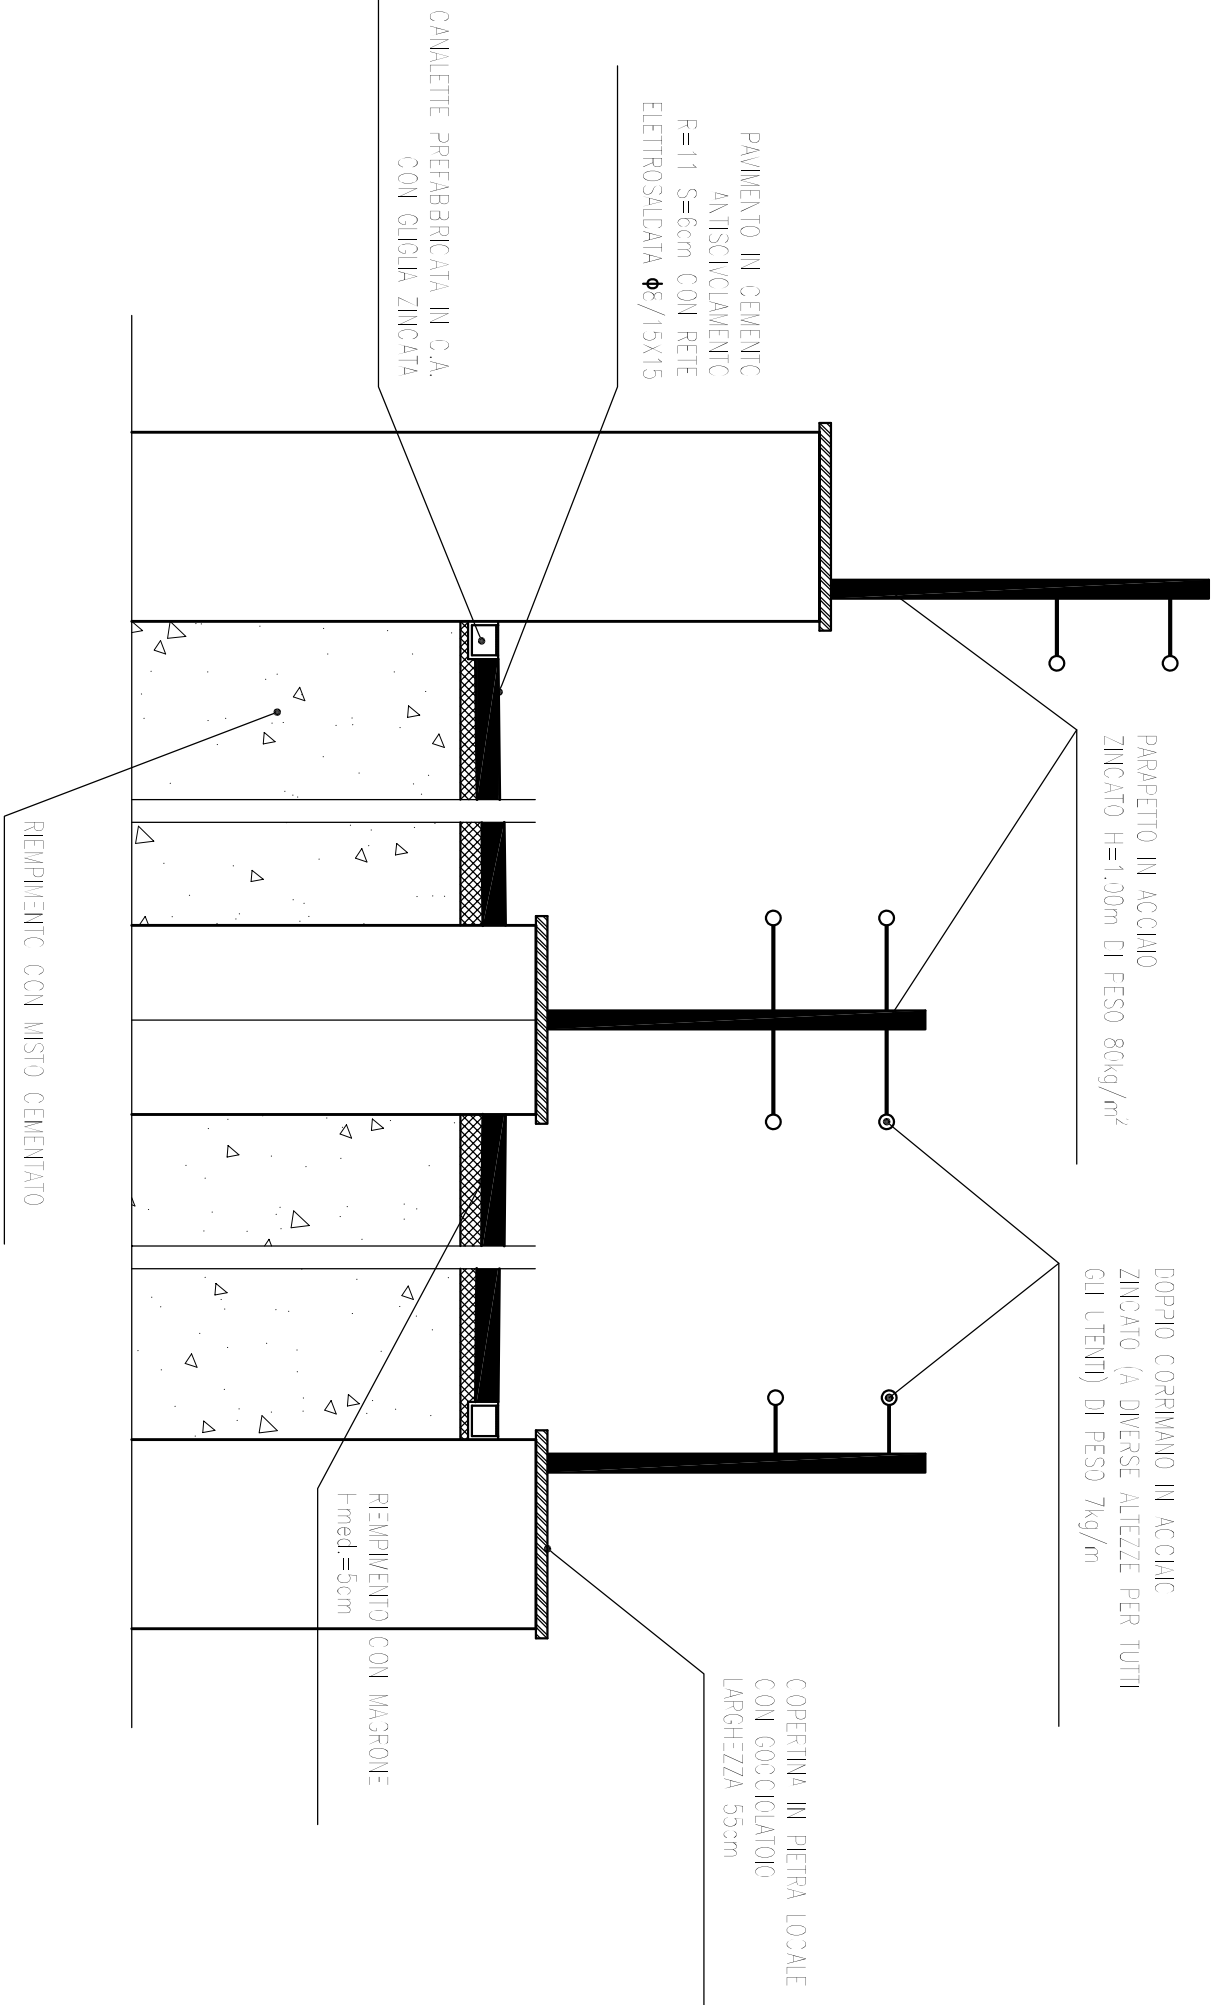

SCALA: 1:20

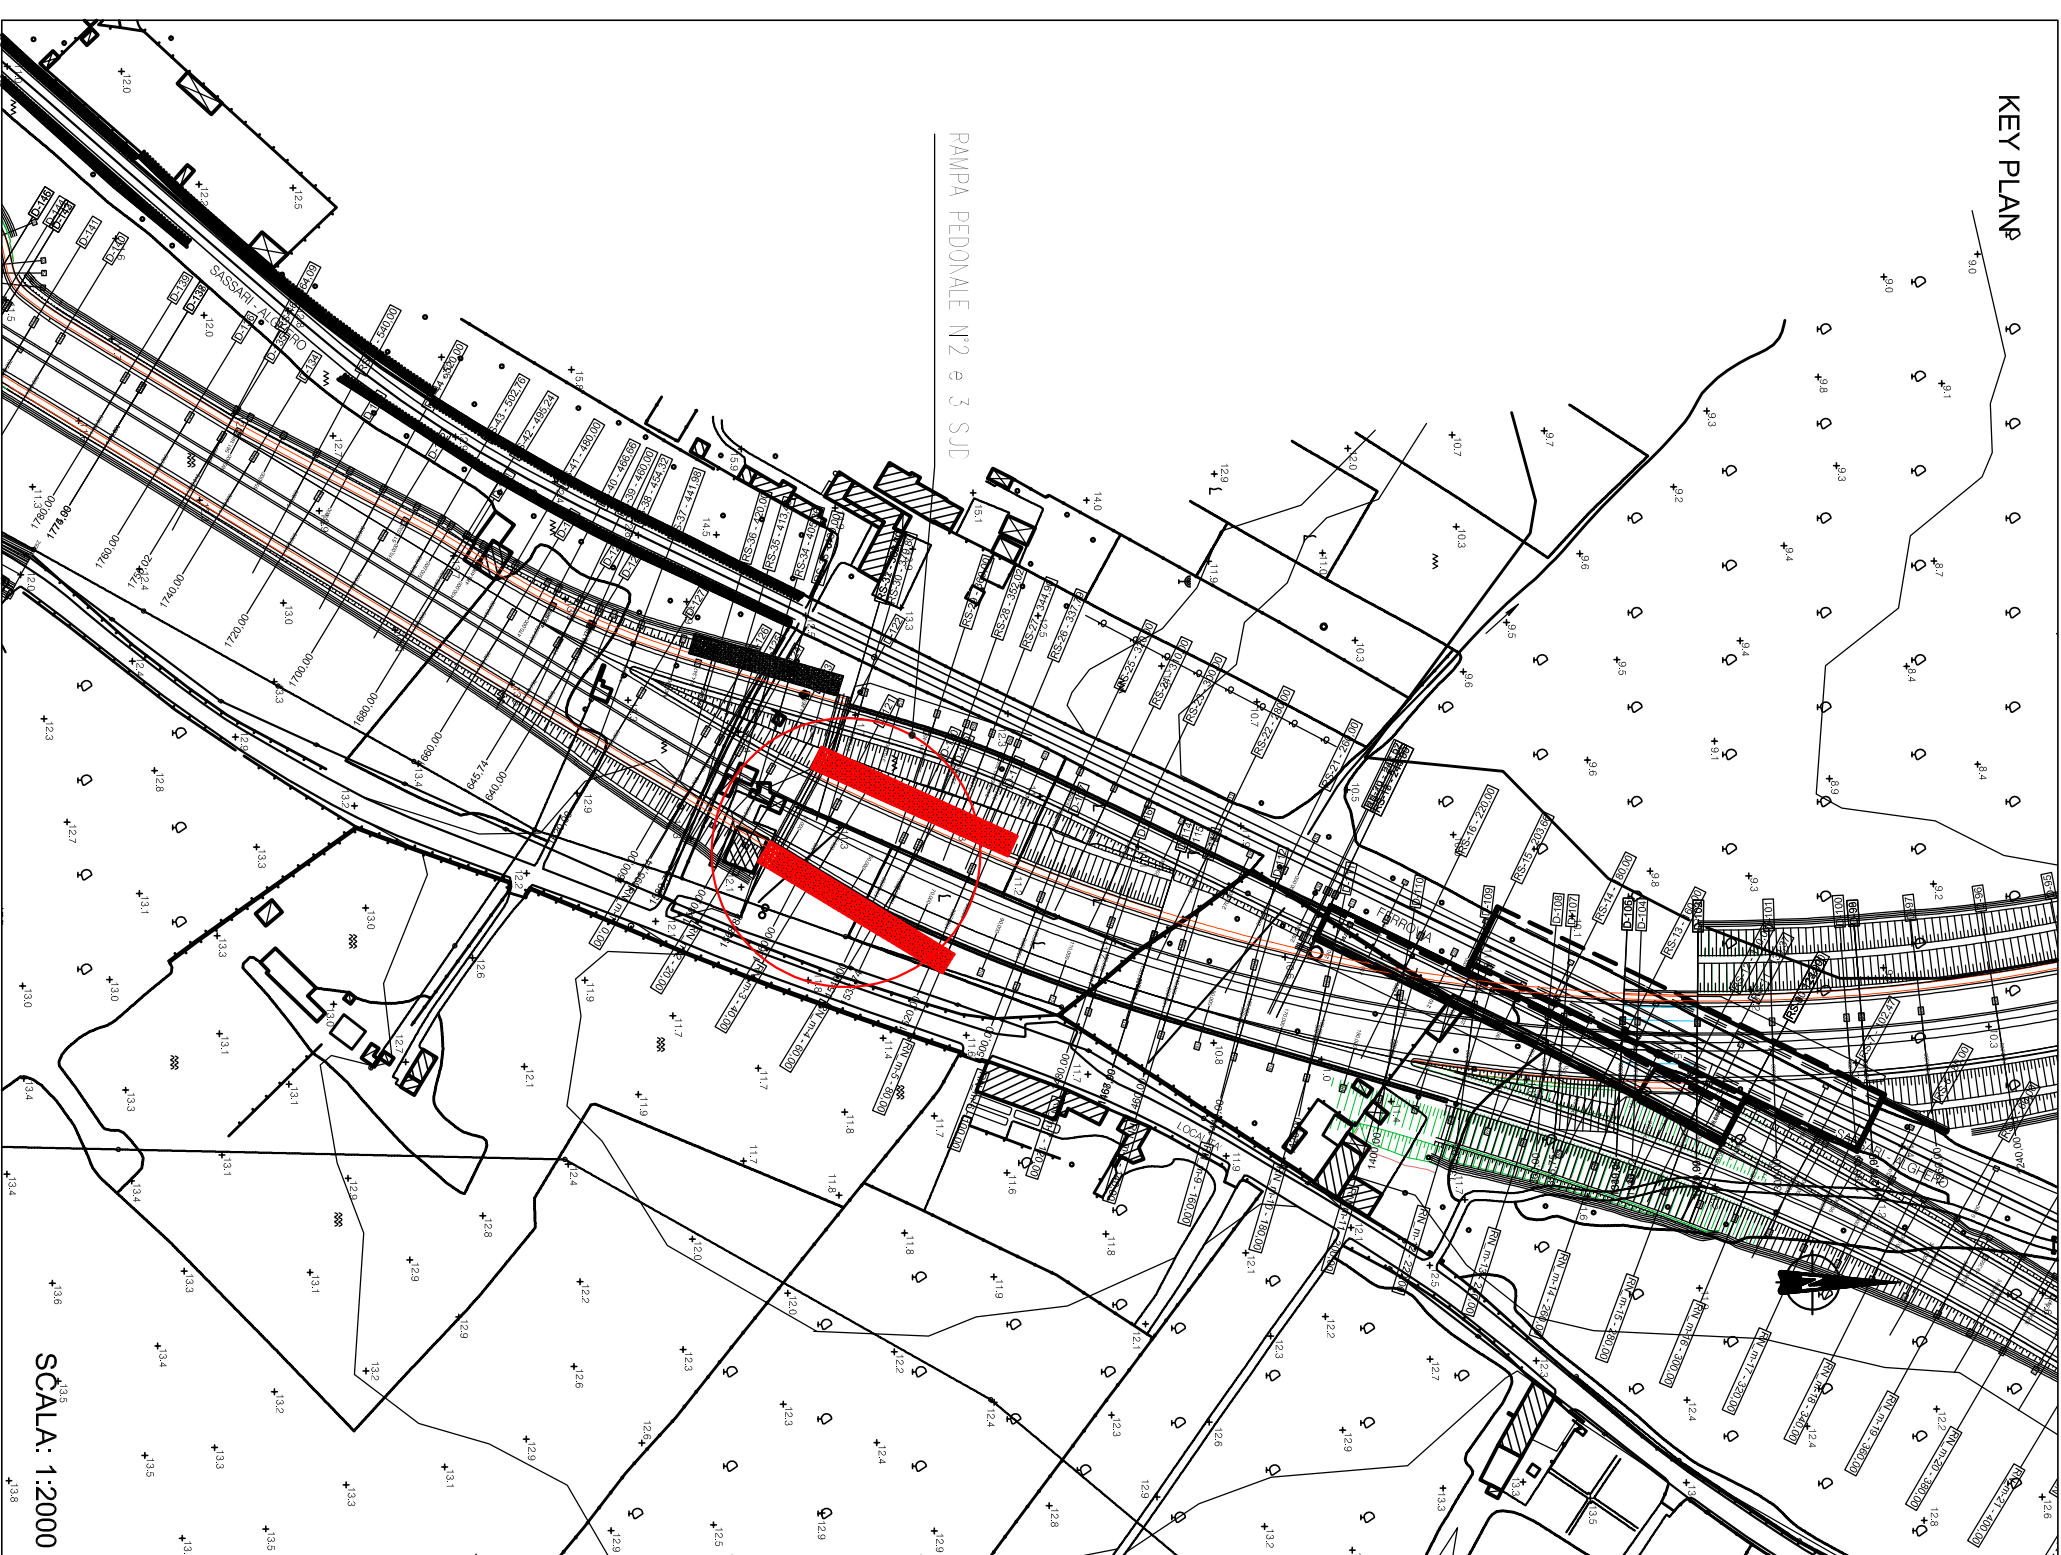

SCALA: 1-200