




CARPENTERIA
SCALA 1:200
SEZIONE F033S_2

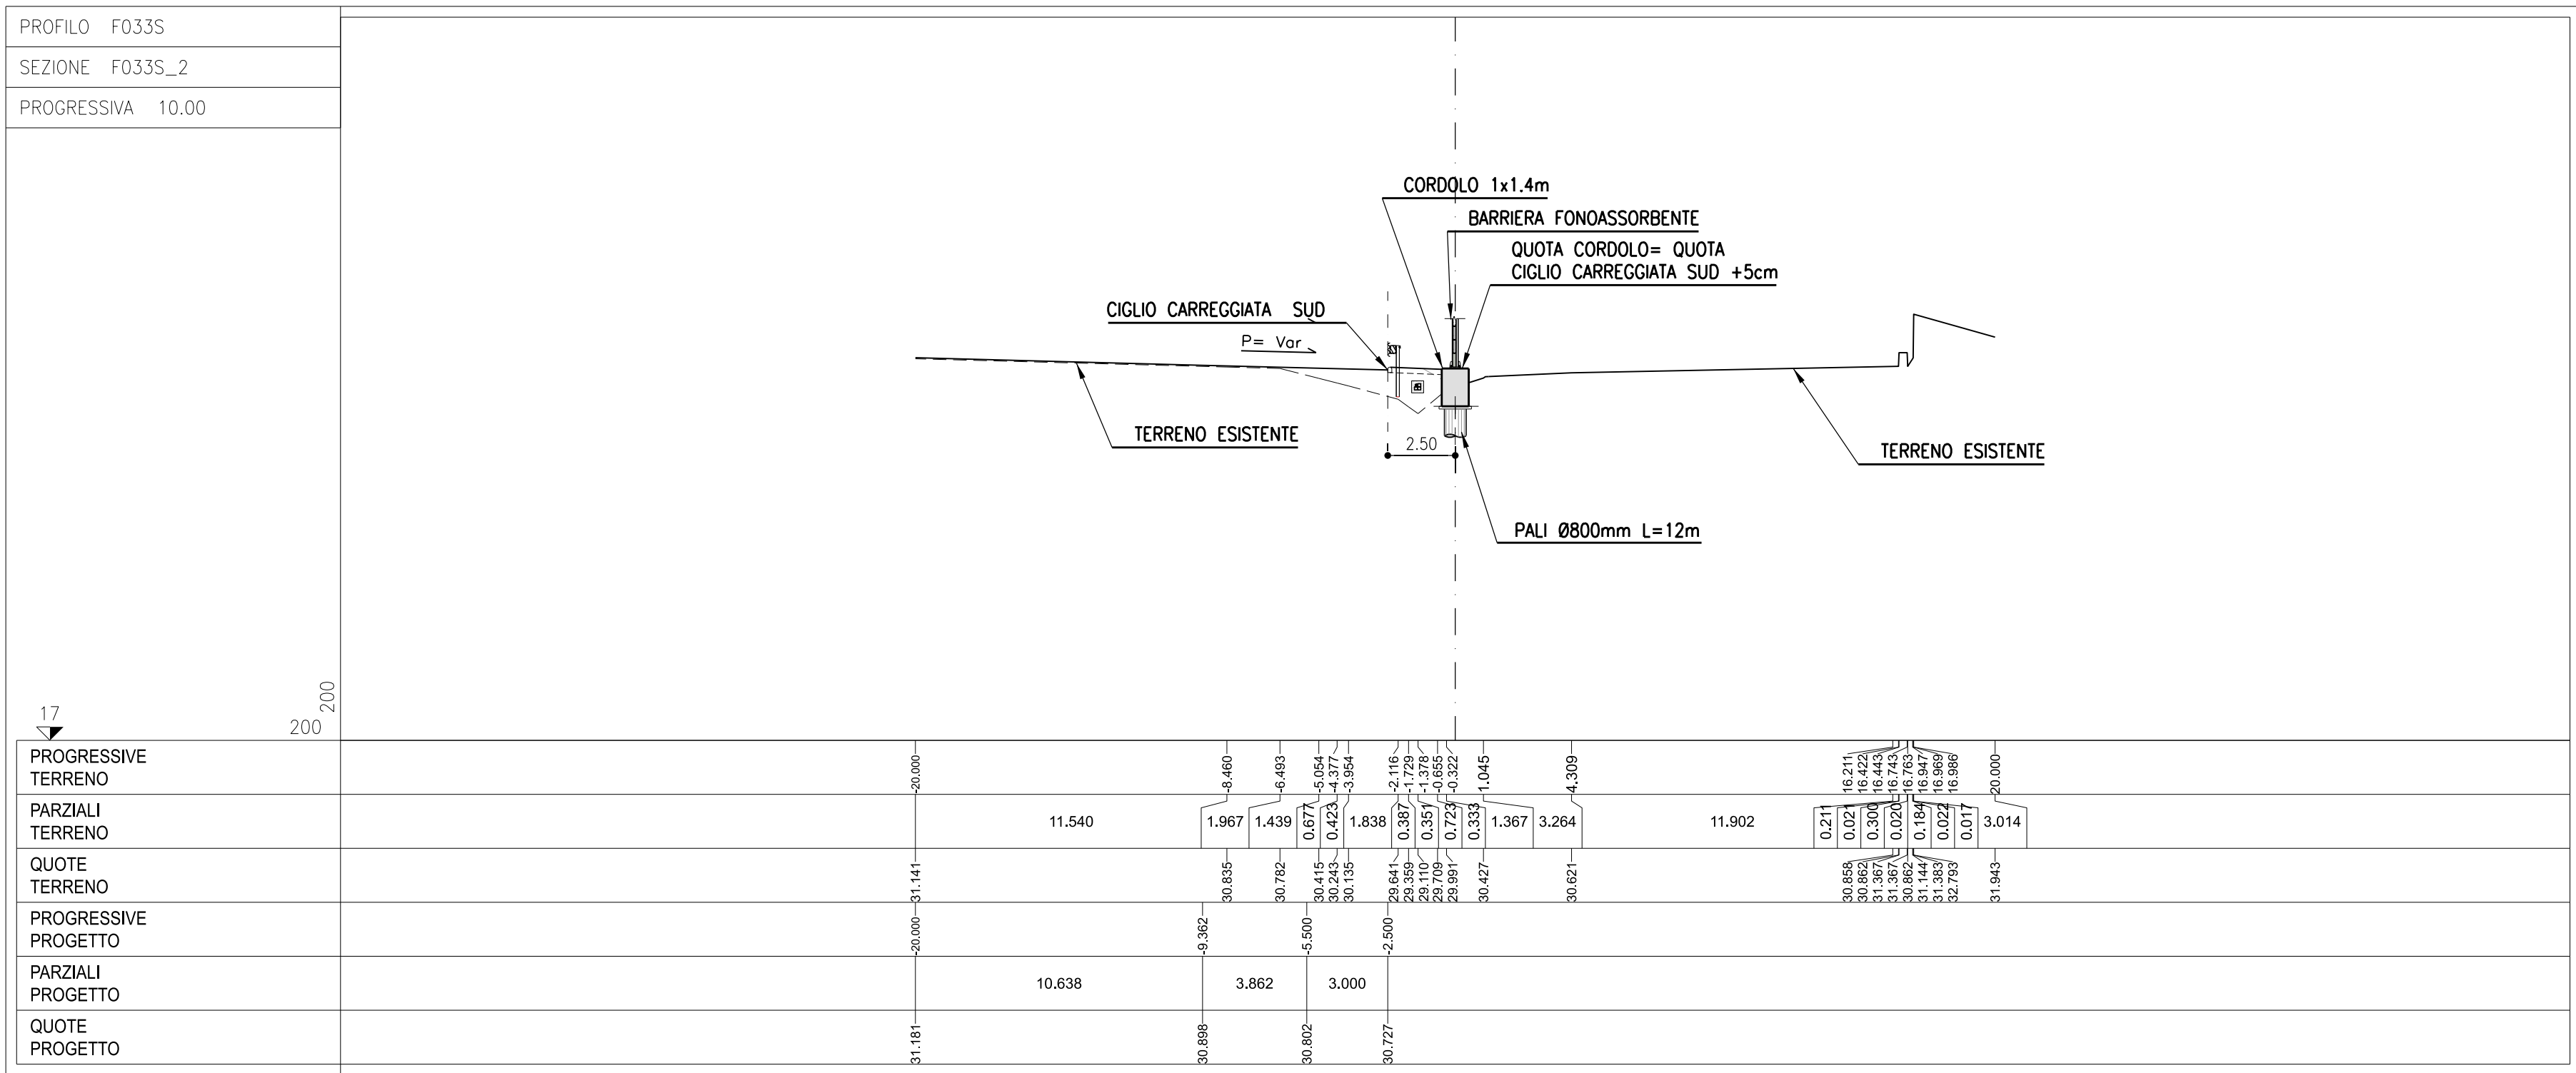

CARPENTERIA
SCALA 1:200
SEZIONE F033S_20

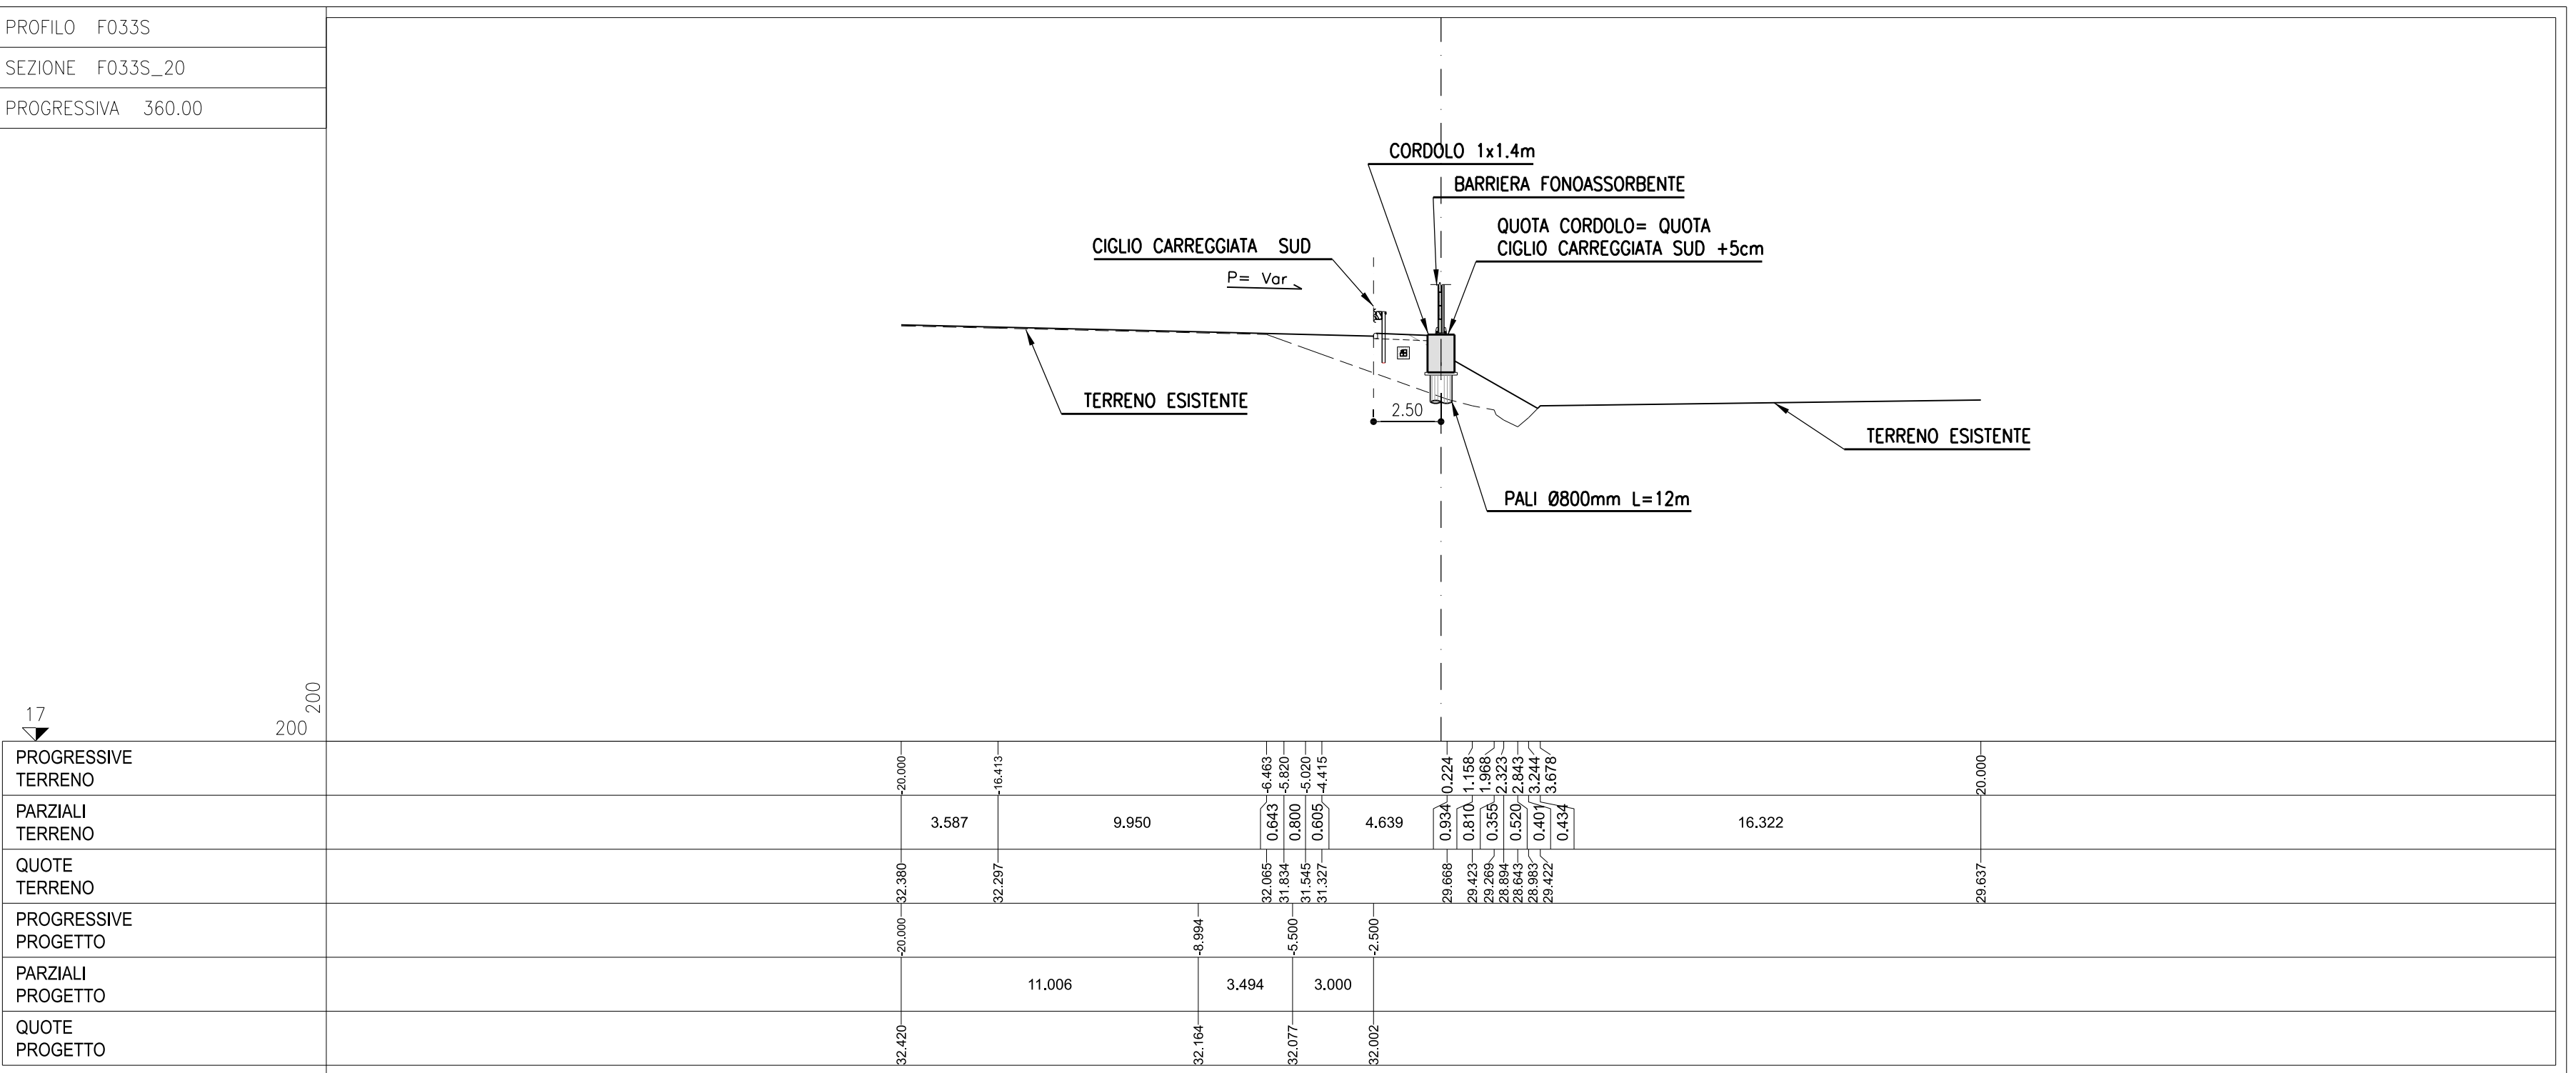


CARPENTERIA
SCALA 1:200
SEZIONE F024S_32

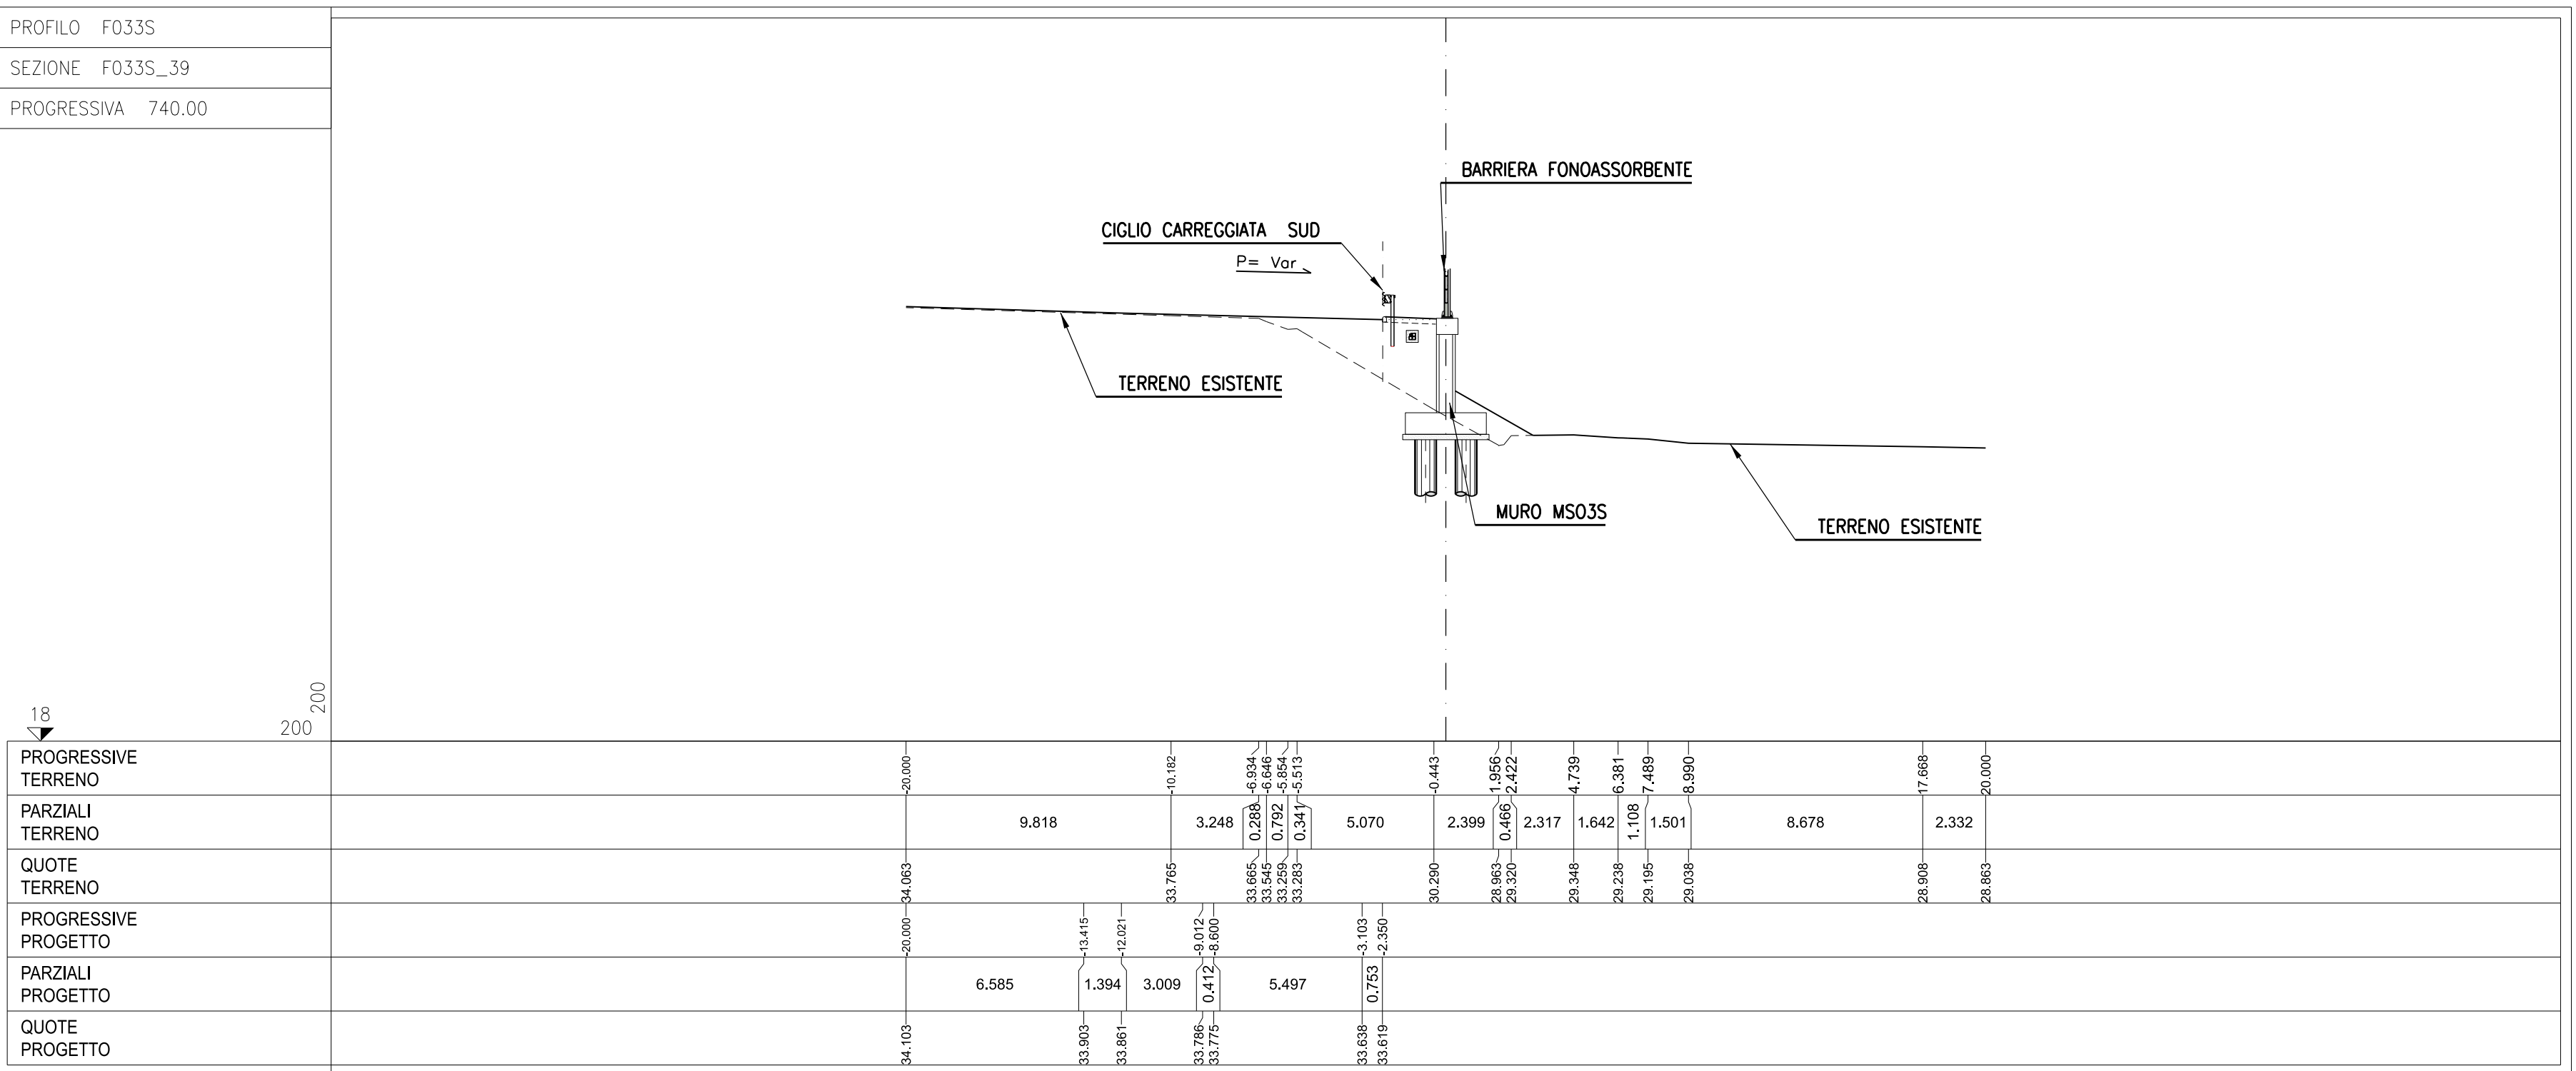


CARPENTERIA
SCALA 1:200

SVILUPPO IN ASSE - LATO ESTERNO AUTOSTRADA

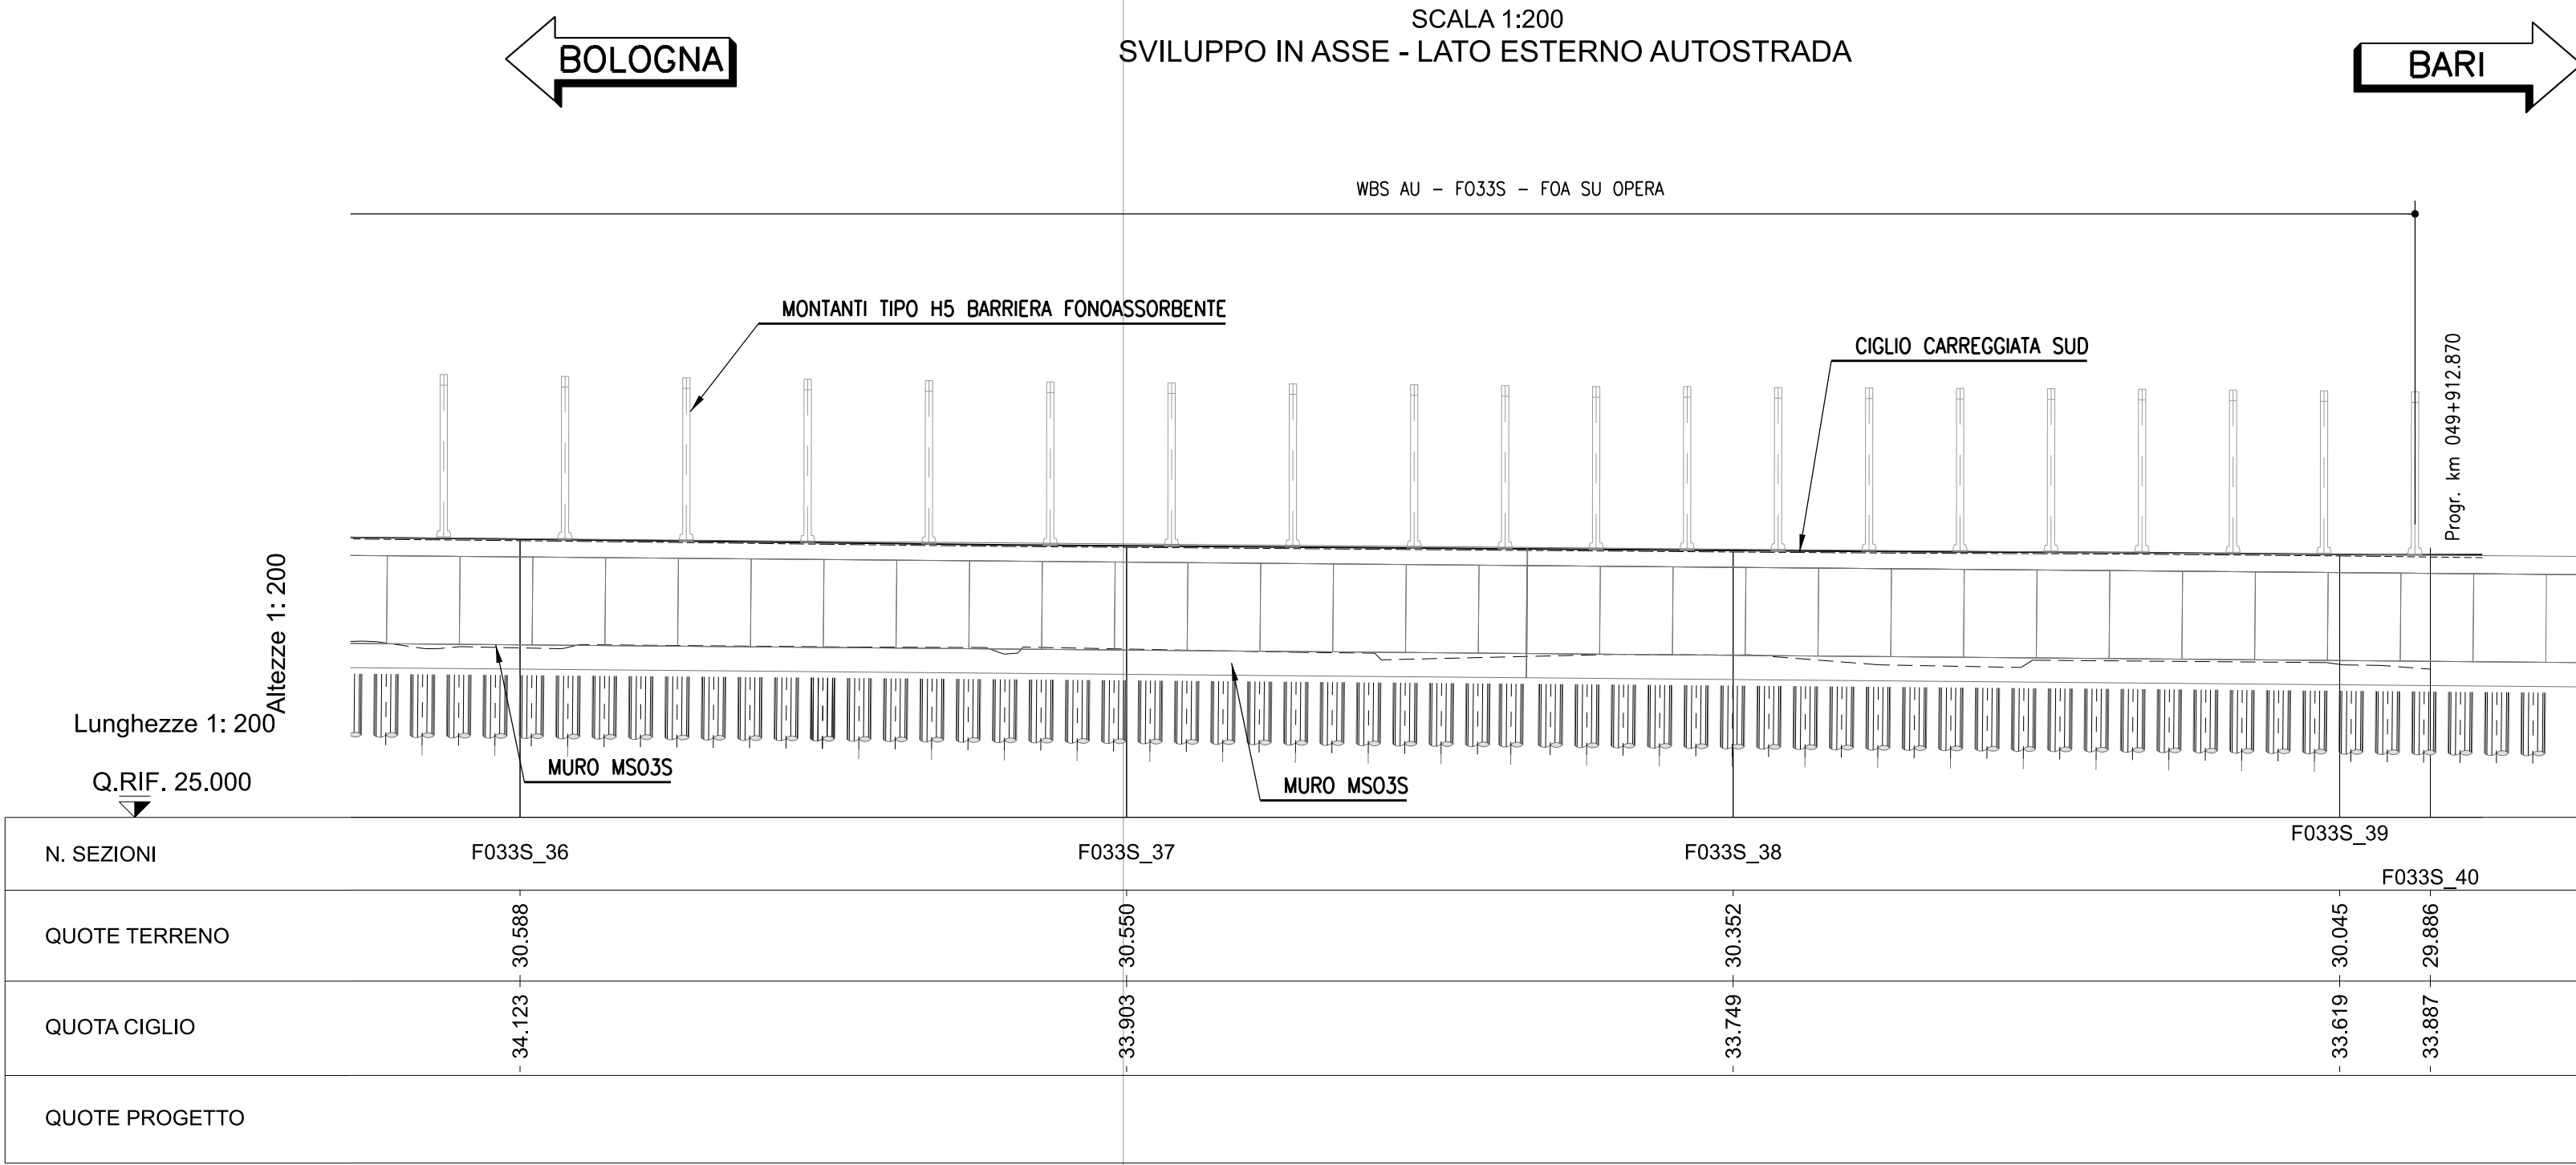

CARPENTERIA
SCALA 1:200
PIANTA

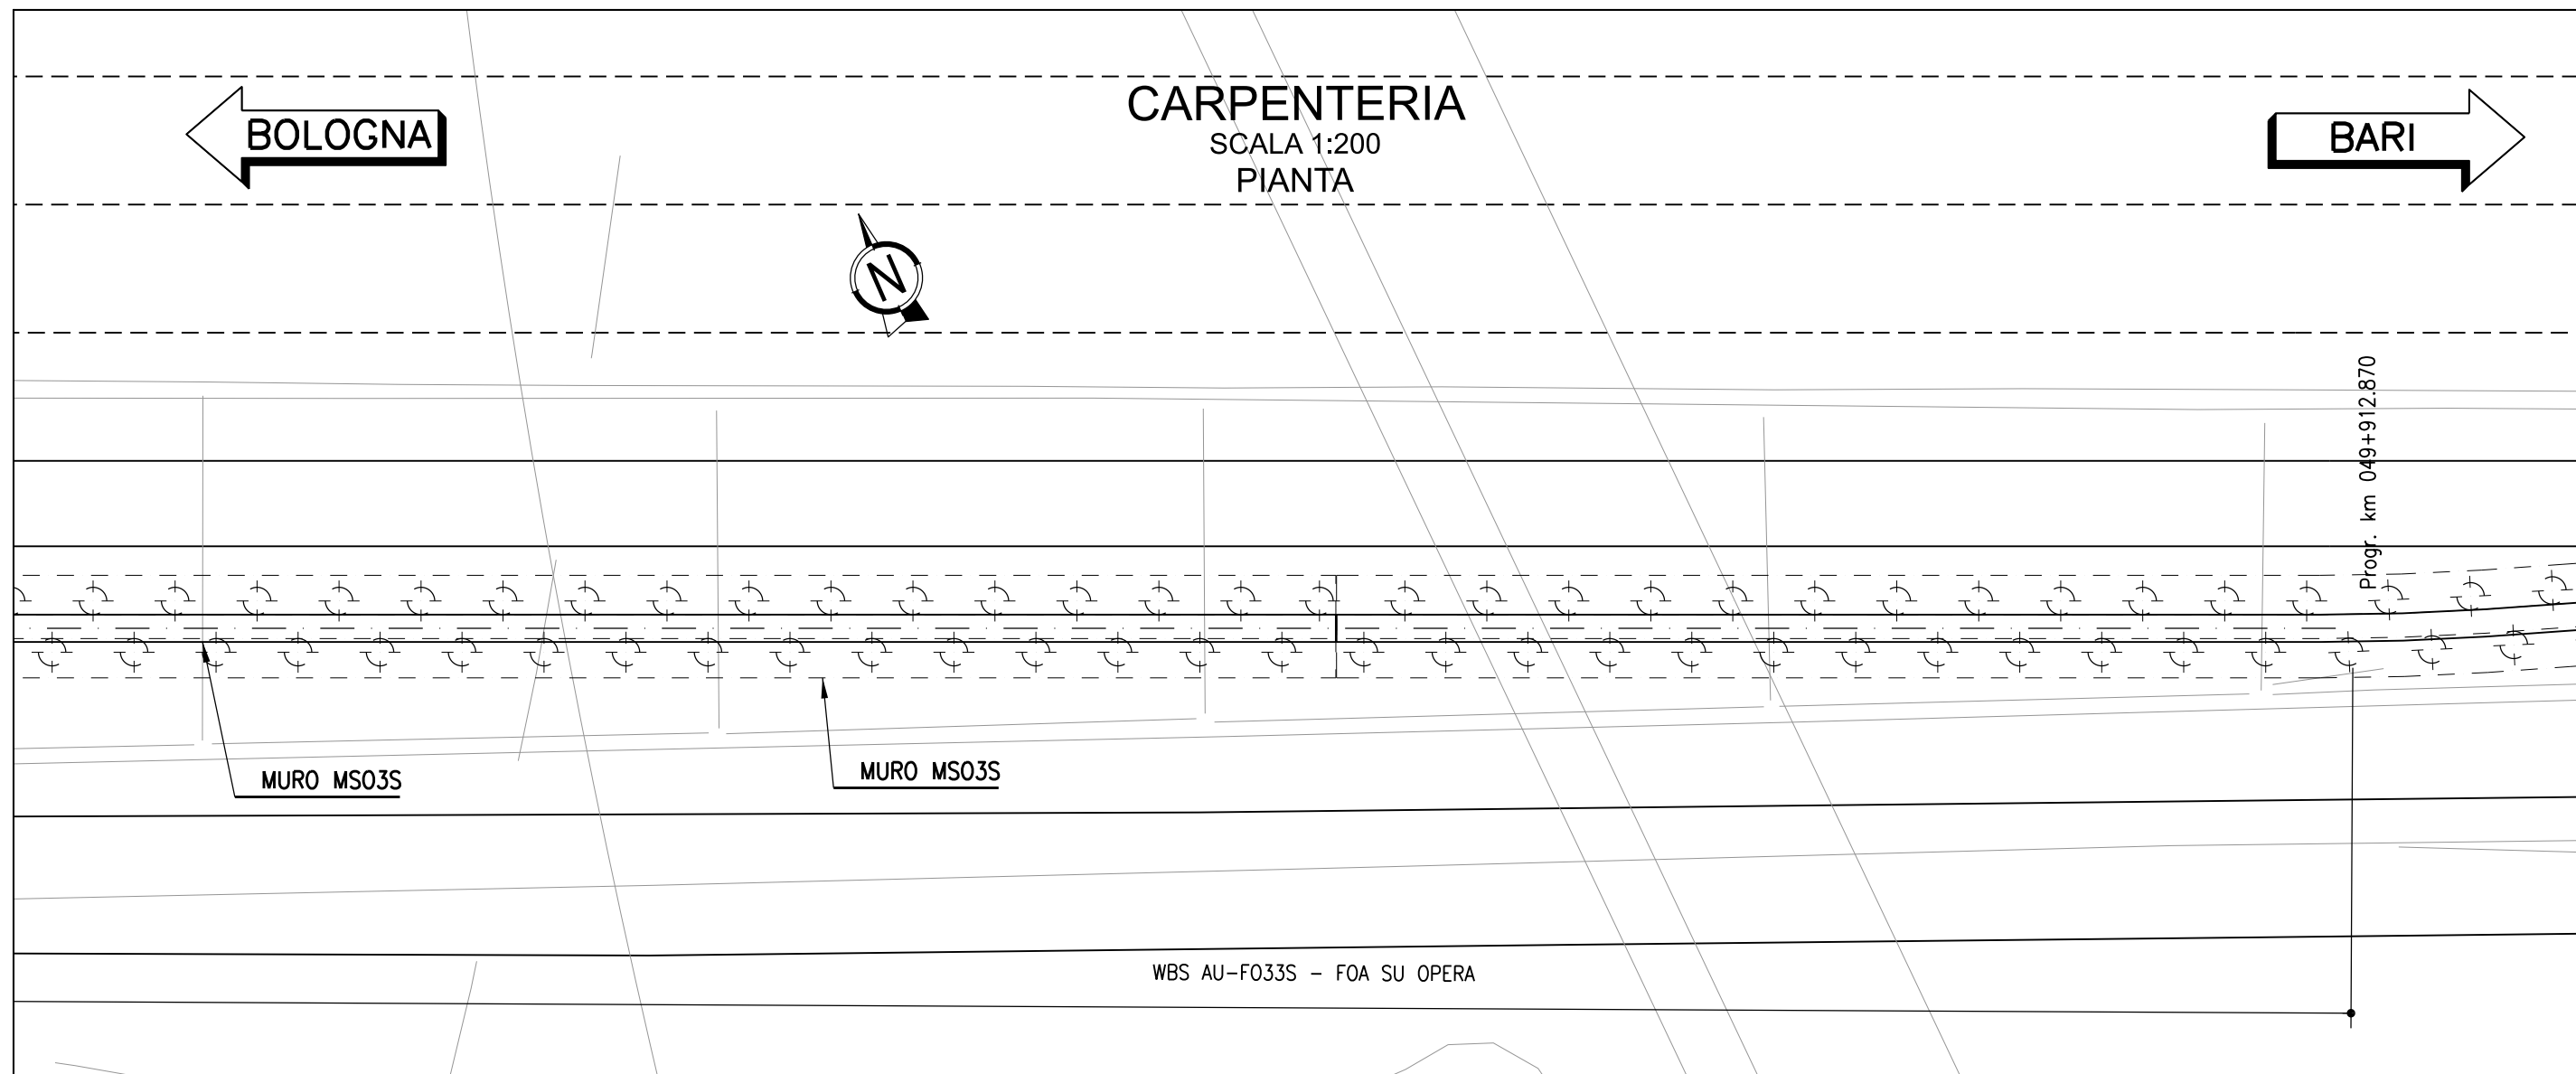

ID. PALI	EST	NORD
1	X=9924638.998	Y=3144699.038
2	X=9924641.708	Y=3144697.752
3	X=9924644.419	Y=3144696.466
4	X=9924647.129	Y=3144695.180
5	X=9924649.840	Y=3144693.895
6	X=9924652.550	Y=3144692.609
7	X=9924655.261	Y=3144691.323
8	X=9924657.971	Y=3144690.037
9	X=9924661.585	Y=3144688.372
10	X=9924661.199	Y=3144686.608</