



PROSPETTO 1

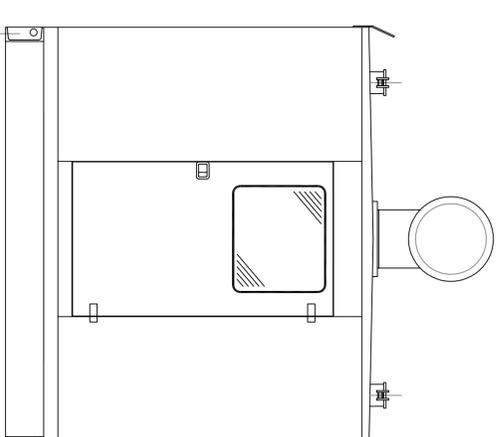

PROSPETTO 2

PIANTA

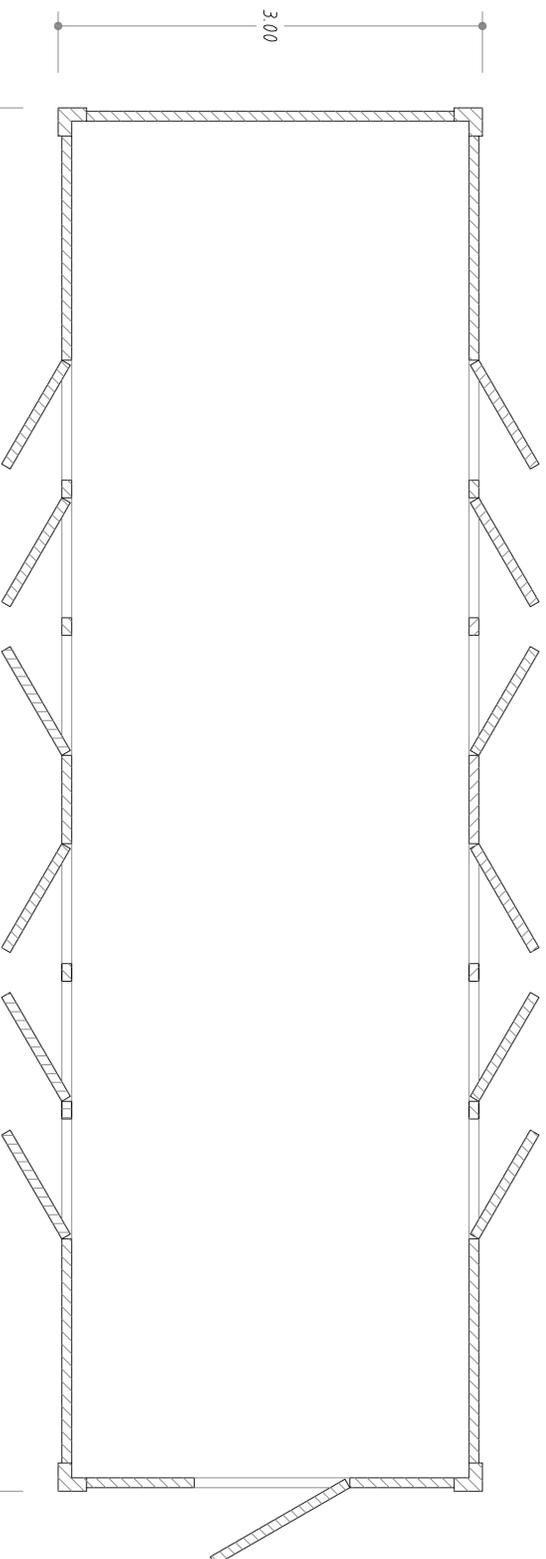

PROSPETTO 1

PROSPETTO 2

Le dimensioni indicate potranno subire variazioni in funzione delle soluzioni tecnologiche dei costruttori

REVISIONI		DESCRIZIONE		AUTORE		VERIFICATO	
01	31/01/2014	ACQUASERVIZIO PRO					
00	06/02/2012	EMISIONE PROTOTIPO					
N.	DATA	DESCRIZIONE	ELABORATO	VERIFICATO	APPROVATO		

PROGETTO	DCRX10006BCC00240	TITOLO	
INTERCONNETTORI SVIZZERI/ITALIA			
REDAZIONE D.L. DOC. TECN.:			
CLASSIFICAZIONE IN SICUREZZA			

ALL'ACQUA-PALLANZANO-BAGGIO Stazione Elettrica di Conversione di Pallanzeno (VB) BOX G.E. - Pianta e Prospetti			
INOME DEL FILE	DCRX10006BCC00240.dwg	SCALA CAD	FOGLIO
	1 unità = 1 mm	A1	1 / 1

Questo documento contiene informazioni di proprietà Terma Rete Italia S.p.A. e viene fornito in esclusiva per l'uso del cliente. È vietata espressamente la ristampa o l'uso non autorizzato senza permesso scritto dalla Terma Rete Italia S.p.A. per iscritto. This document contains confidential information and is the property of Terma Rete Italia S.p.A. and is intended for the use of the client only. It is strictly prohibited to reproduce or use it without the written permission of Terma Rete Italia S.p.A. in writing. Whether in whole or in part, or in any form or by any means, electronic or mechanical, including photocopying, recording, or by any information storage and retrieval system.