

LEGENDA


Area di stoccaggio rifiuti

Area di stoccaggio materie prime

PONTE S. GIORGIO

AREE DI STOCCAGGIO MATERIE PRIME, PRODOTTI ED INTERMEDI		
N° area	N	E
1	44° 24' 08"	8° 54' 09"
2	44° 24' 16,16"	8° 54' 12,03"
3	44° 24' 16,90"	8° 54' 11,81"
4	44° 24' 10,23"	8° 54' 18,87"
5	44° 24' 08,89"	8° 54' 18,74"
6	44° 24' 09,64"	8° 54' 10,85"
7	44° 24' 05,13"	8° 54' 10,85"
8	44° 24' 12,12"	8° 54' 13,89"
9	44° 24' 12,12"	8° 54' 13,89"
10	44° 24' 10,95"	8° 54' 11,94"
11	44° 24' 10,95"	8° 54' 11,94"
12	44° 24' 11,44"	8° 54' 11,94"
13	44° 24' 08,48"	8° 54' 19"
14	44° 24' 10,43"	8° 54' 17,87"
15	44° 24' 11,33"	8° 54' 17,99"
16	44° 24' 11,70"	8° 54' 16,34"
17	44° 24' 11,17"	8° 54' 18,58"
18	44° 24' 11,03"	8° 54' 18,83"
19	44° 24' 10,80"	8° 54' 18,72"
20	44° 24' 10,59"	8° 54' 18,67"
21	44° 24' 10,11"	8° 54' 17"
22	44° 24' 14,29"	8° 54' 13,89"
23	44° 24' 14,54"	8° 54' 13,84"
24	44° 24' 04,09"	8° 54' 09,06"
25	44° 24' 04,11"	8° 54' 08,92"
26	44° 24' 05,43"	8° 54' 08,76"
26	44° 24' 04,38"	8° 54' 08,94"

AREE DI STOCCAGGIO RIFIUTI		
N° area	N	E
1	44° 24' 09,38"	8° 54' 18,21"
2	44° 24' 10"	8° 54' 12,70"
3	44° 24' 10,38"	8° 54' 12,78"
4	44° 24' 10,85"	8° 54' 12,78"
5	44° 24' 10,79"	8° 54' 12,81"
6	44° 24' 10,81"	8° 54' 11,96"
7	44° 24' 12,43"	8° 54' 16,47"
8	44° 24' 13,30"	8° 54' 16,20"
9	44° 24' 12"	8° 54' 16,07"
10	44° 24' 10,02"	8° 54' 18,43"
11	44° 24' 12,80"	8° 54' 10,15"
12	44° 24' 05,43"	8° 54' 08,92"

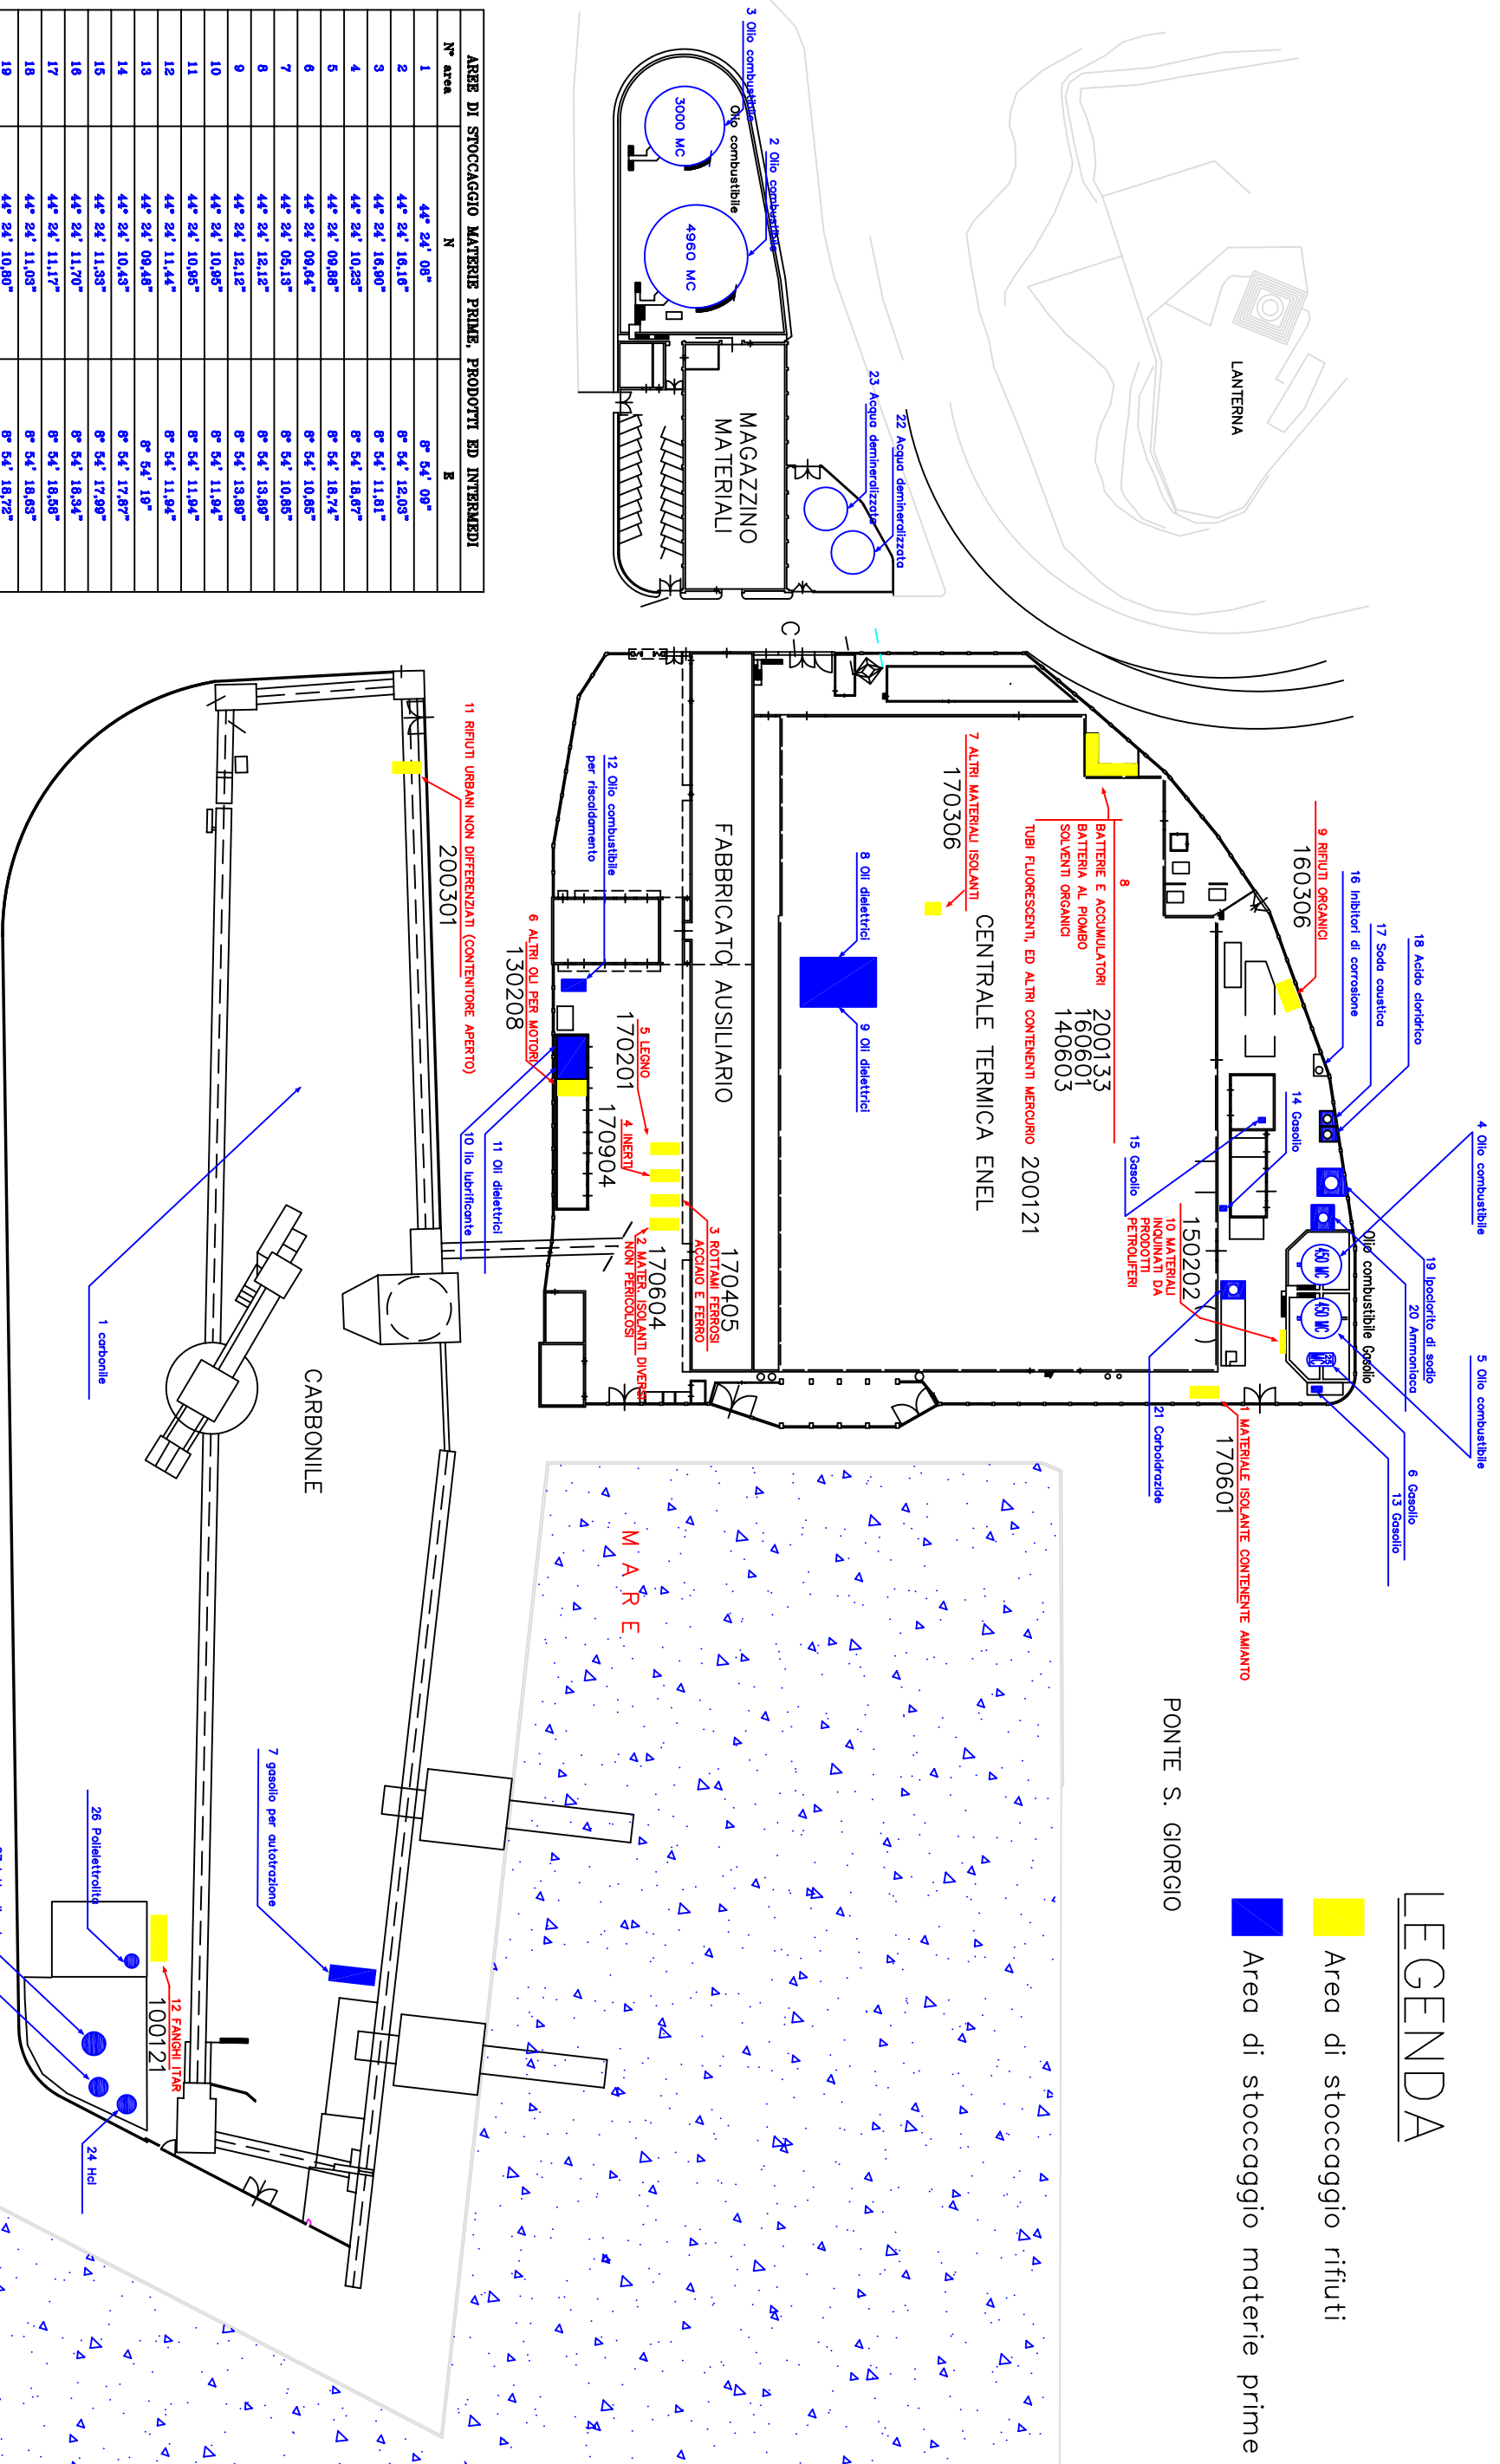

2105613

E N E L CENTRALE TERMOELETTRICA DI GENOVA		21.05613	
ALLEGATO B22		PLANIMETRIA	
STOCCAGGIO RIFIUTI		SCALE 1:500	