


LEGENDA

Light Green	FINO A 84 DBA
Yellow-Orange	85-90 DBA
Orange	91-95 DBA
Light Orange	96-100 DBA
Red-Orange	101-105 DBA
Red	106 + DBA

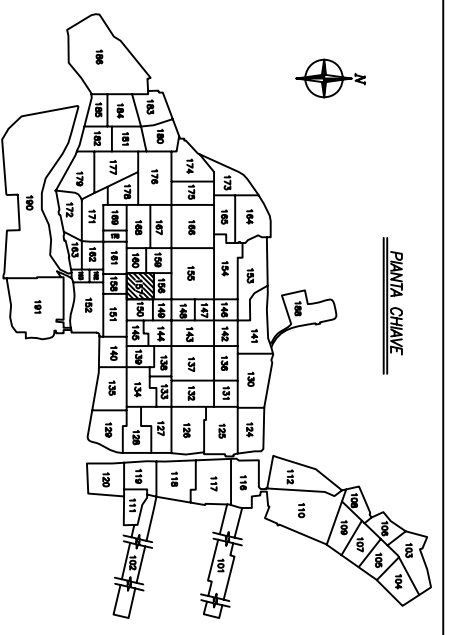

ITEM	SERVICE	ELEV.	ITEM	SERVICE	ELEV.
C-201	RECUP. GAS COMPRESSORI	-1-201	ASSORBERI		
D-202	FUEL GAS VELA PUMP	-1-202	FEDD REBOLLITORI		
D-203	POWER FURNACE	-1-203	POWER FURNACE REACT		
D-204	HIDROGEN SEPARATOR	-1-204	POWER FURNACE SPLITTER		
D-204A/C	REFORMING REACTOR	CS-201A	COALASER		
D-205	REFORMING REACTOR	STR-202	HYDROFORMING FILTER		
D-206	WATER SEPARATOR	STR-203A	REFORMING FILTER		
D-208	REBOLLITORI REACTOR	STR-203A	REFORMING FILTER		
D-209	SPLITTER PUMP REACTOR				
D-210	WATER SEPARATOR				
D-211	HEAT GAS COLLECTION ROOM				
D-222A/B	CHLORINE & WATER ADDITIONAL				
DR-201A/B	RECUP. GAS PRESSI				
E-201A/B	COLD WATER/VAPORE REFRIGERANTI				
E-204A/B	HIDROGEN COMPRESSOR				
E-205A/B	HIDROGEN COMPRESSOR				
E-206A/B	HEAT EXCHANGER				
E-208A/B	COLD FEED REFRIGERANT				
E-209	HOT FEED REFRIGERANT				
E-210A/B	REFORMING COMPRESSOR				
E-211A/B	F.Z. REBOLLITORI FEED REFRIGERANTI				
E-212	F.Z. REBOLLITORI FEED REFRIGERANTI				
E-213	F.Z. REBOLLITORI REACTOR				
E-214A/B	F.Z. REBOLLITORI COMPRESSOR				
E-214C/D	SPLITTER COMPRESSOR				
E-218	ACTIVATING GAS COOLER				
E-219	RECUP. GAS REFRIGERANTI				
E-220	L.P. COOLER				
E-222A	F.Z. COOLER				
E-222B/C	F.Z. COOLER				
E-222A/B	SEC. STAGE COMPRESSOR				
E-224A/B					
E-235C/D					
E-243					
E-244					
F-201	HIDROGEN LEAKS				
F-201	HIDROGEN LEAKS				
F-202A	HEAVY METAL SECTION				
F-202B	STR. HEAVY METAL SECTION				
F-202C	STR. HEAVY METAL SECTION				
HF-201					
P-201A/B	HIDROGEN FEED PUMP				
P-202A/B	ASSIGNER FEED PUMP				
P-203	REBOLLITORI FEED PUMP				
P-204	REBOLLITORI REACTOR PUMP				
P-205	ASSIGNER FEED PUMP				
P-207A/B	REFORMING FEED PUMP				
P-208A/B	F.Z. REBOLLITORI VENTILE PUMP				
P-209A/B	SPLITTER VENTILE PUMP				
P-212	DIAMETERS FEED PUMP				
P-222A/B					

- TUTTE LE COORDINATE, LE ELEVAZIONI E LE DIMENSIONI SONO ESPRESSE IN mm.
 - TUTTE LE ELEVAZIONI SONO RIFERITE AL PIANO 0,00, CORRISPONDENTE A 24,20m S.L.M.

DATA	PROGETTAZIONE	DATA	PROGETTAZIONE
UTIP S.r.l.			
EMMISSIONE FINALE			
0			
1			
2			
3			

Esso
 E.S.S.O. ITALIANA S.R.L.
 RIFINERIA DI AUGUSTA

TITOLO PROGETTO:
MAPPA LIVELLO RUMORE

TITOLO DISSEGNO:
PLANIMETRIA REFORMING 4

SCALA 1:400
 UEI_13100_157_PL_001
 REV. 0
 70217-B23 RA.dwg