


LEGENDA

- PUNTI DI APPROVVIGIONAMENTO IDRICO
- 1 - POZZO
- SERBATOIO DI STOCCAGGIO ACQUA GREZZA
- SERBATOIO ACQUA DEMI

ID. N.	DESCRIZIONE	COORDINATA X	COORDINATA Y
01	POZZO	2455071	4540162

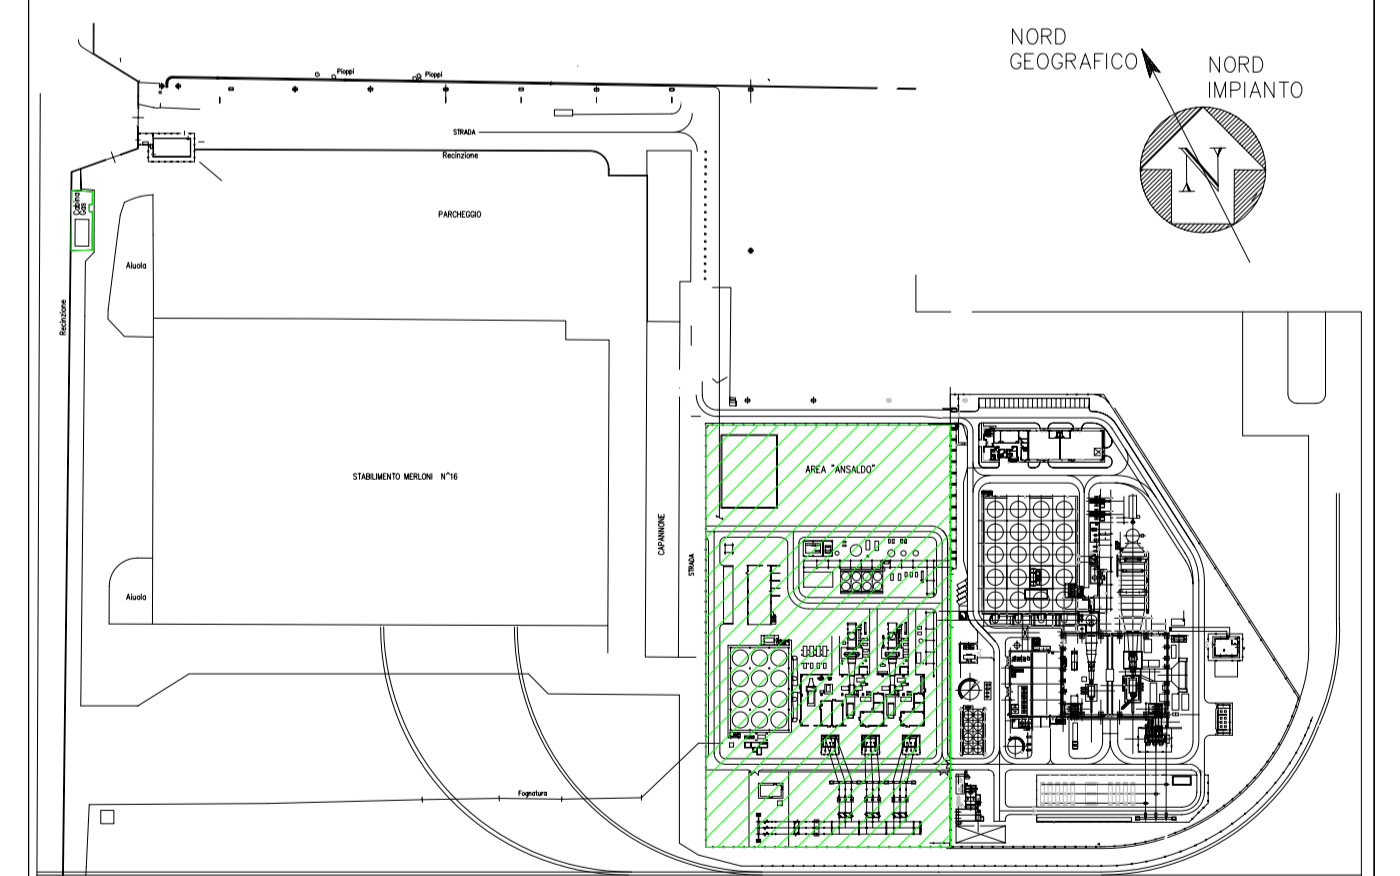

LETTER	DATE	DESCRIPTION	BY	CHD	APP.
O	28/7/06	EMISSIONE FINALE		S.G.	R.M. M.Z.
A	01/7/06	PER COMMENTI		S.G.	R.M. M.Z.

REVISIONS

CENTRO ENERGIA TEVEROLA
COGENERATION UNIT
TEVEROLA (CE) - ITALY -
SCHEDA B19
PLANIMETRIA DELL'APPROVVIGIONAMENTO E DISTRIBUZIONE IDRICA

APPROVED FOR CONSTRUCTION

DWG. REV. DATE
SIGNATURE


ORDER N°
SUPPLIER
CONTRACT N° 1-BH-0275-A

FRAME N°
THIS DWG. SUPERSEDED BY SCALE

THIS DWG. SUPERSEDES 1:500

DWG. N°
BH0275A-01-01-A1

REV. 0

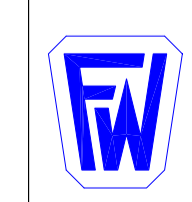

FOSTER WHEELER ITALIANA S.P.A.
ENVIRONMENTAL DIVISION

THIS DRAWING IS THE PROPERTY OF FOSTER WHEELER ITALIANA AND IS LENT WITHOUT CONSIDERATION OTHER THAN THE BORROWER'S AGREEMENT THAT IT SHALL NOT BE REPRODUCED, COPIED, LENT OR DISPOSED OF DIRECTLY OR INDIRECTLY, NOR USED FOR ANY PURPOSE OTHER THAN THAT FOR WHICH IT IS SPECIFICALLY FURNISHED. THE APPARATUS SHOWN IN THE DRAWING IS COVERED BY PATENTS.

File name: B19.dwg