


0	OCT '06	ISSUED FOR COMMENTS	BAR	AG	STR
REV.	DATE	DESCRIPTION	DRAWN.	CHECK'D	APPR'D
			IES - MANTOVA REFINERY		
MANTOVA			SCALE		
IES - MANTOVA REFINERY		PROJECT	S-64084	-	
		CONTRACT		-	
ORIGINAL	DATE	DRAWN	CHECK'D	APPR'D	
ISSUE	OCT '06	BAR	GA	STR	
S-64084-P-12202		REV.		0	

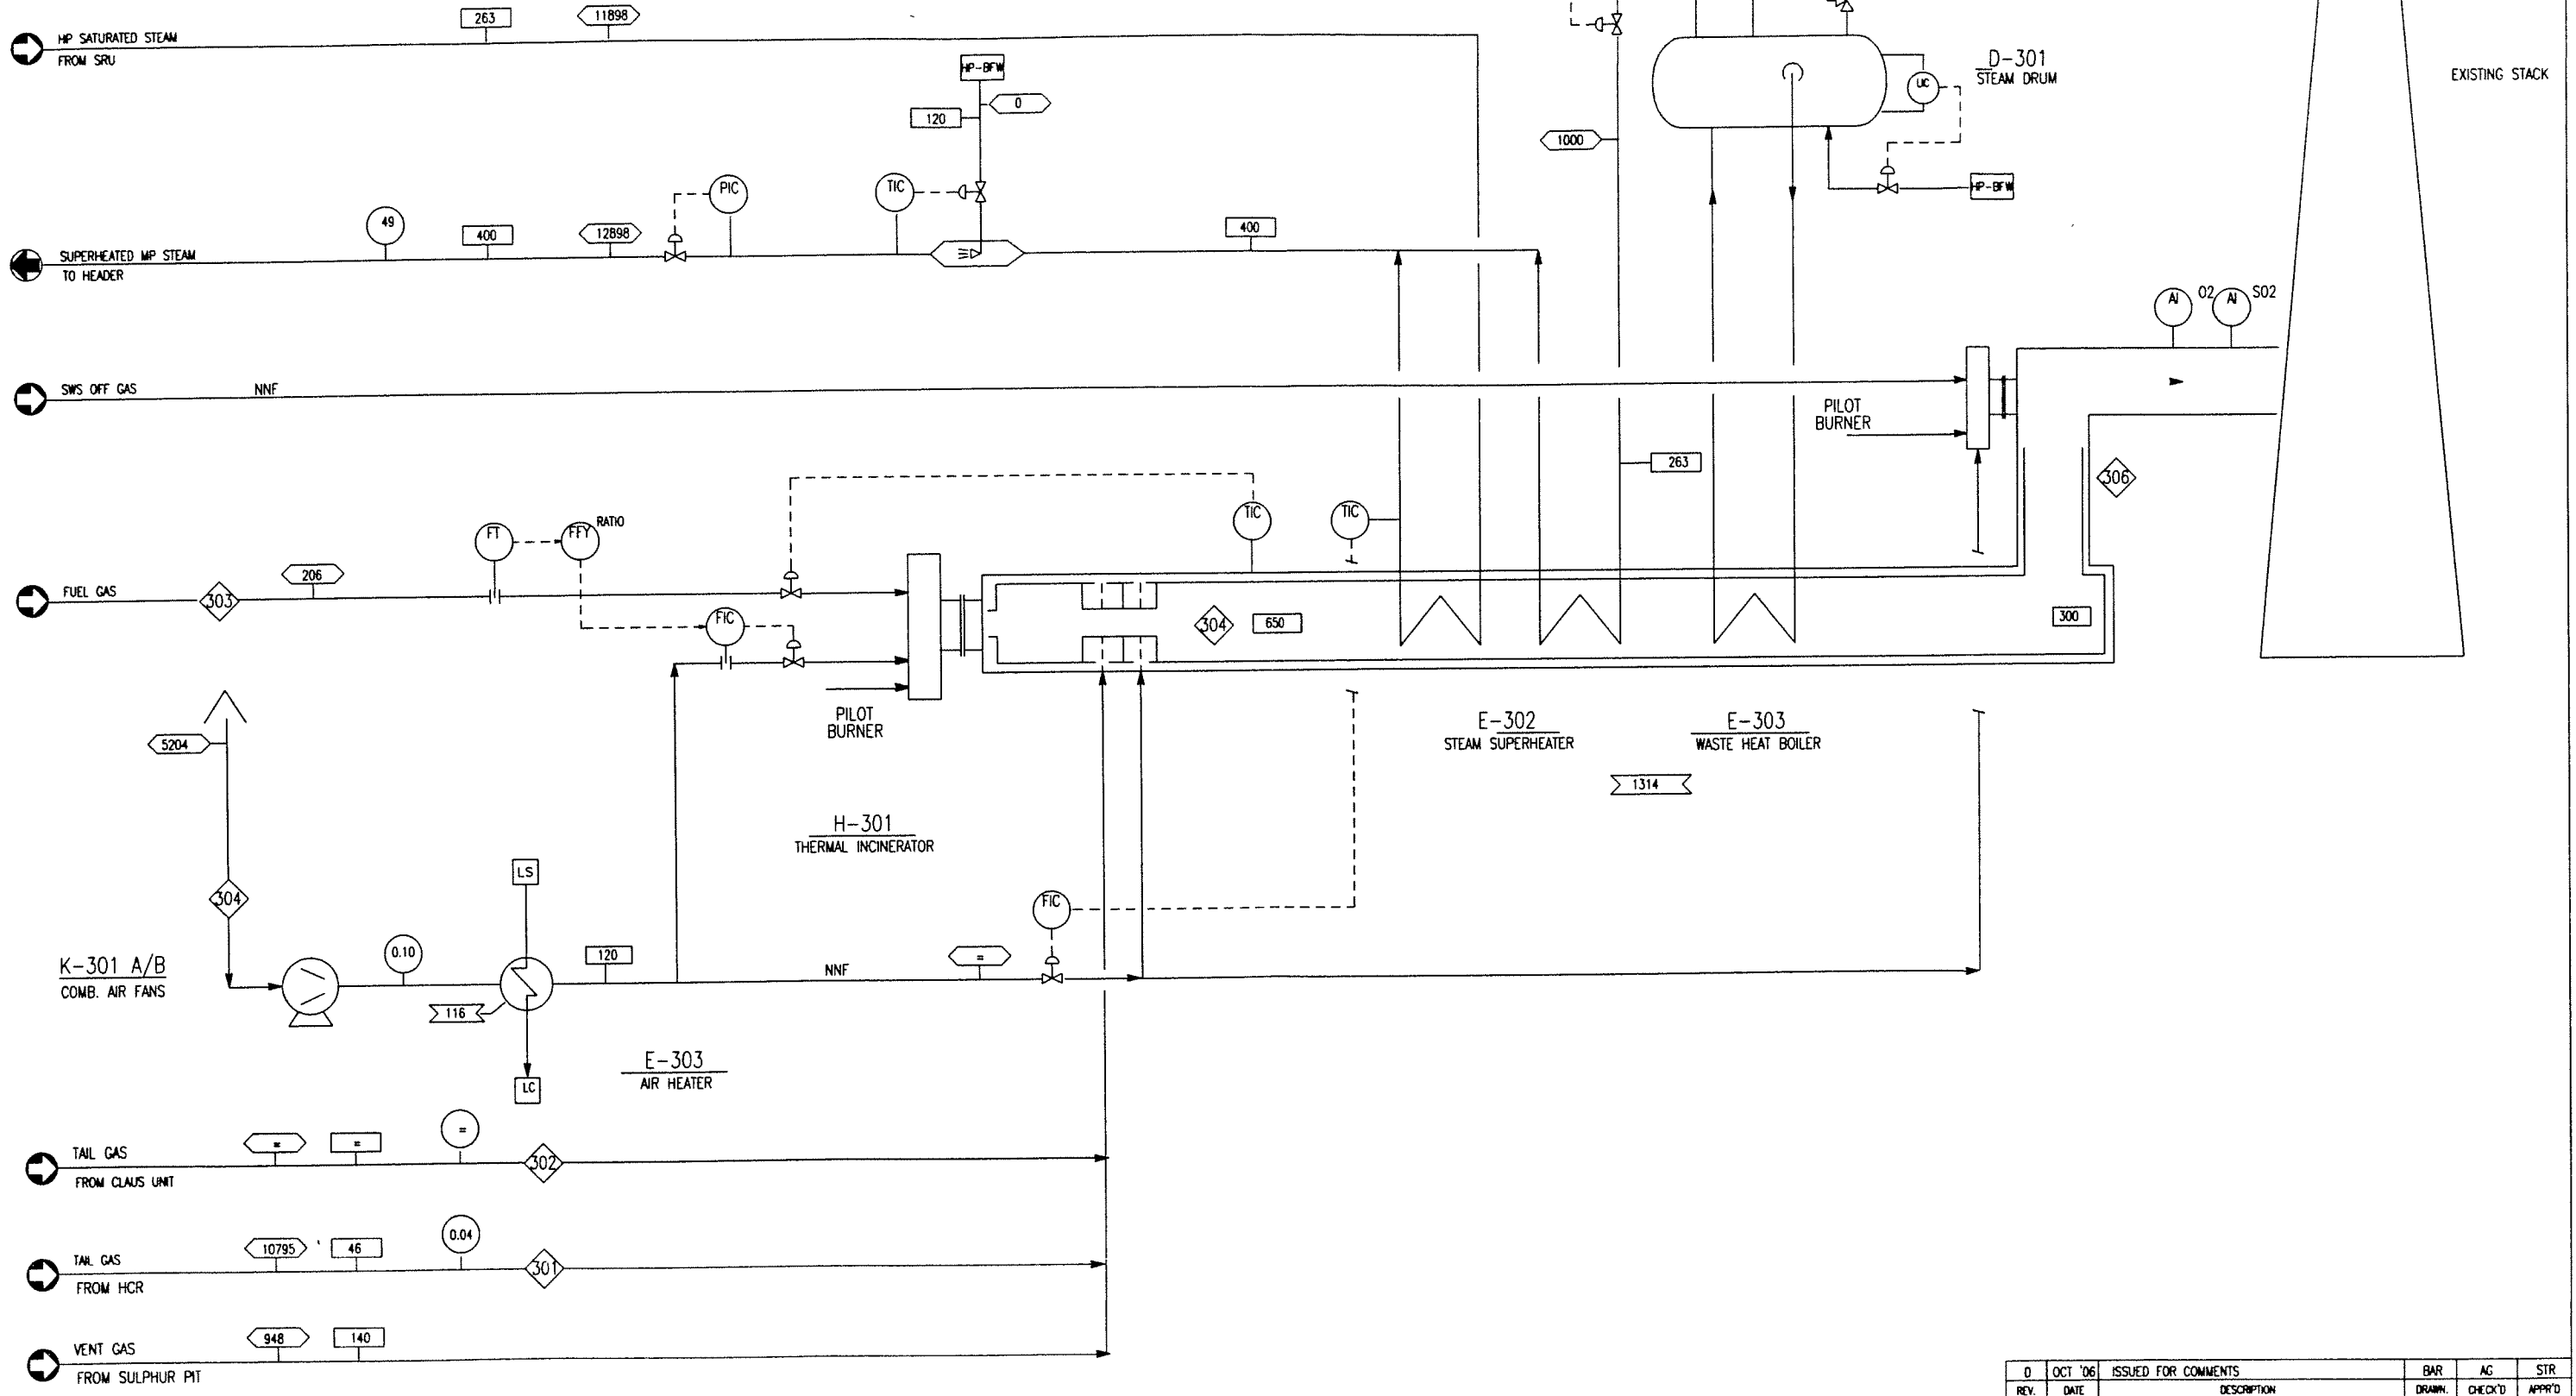

LEGENDA

○	PRESSURE bar g	NO	NORMALLY OPEN
□	TEMPERATURE C	NC	NORMALLY CLOSED
⇨	FLOW RATE Kg/h	NMF	NORMALLY NO FLOW
⇨	FLOW RATE Kmol/h	SR	SPLIT RANGE
⇨	DUTY MKcal/h		

0	OCT '06	ISSUED FOR COMMENTS	BAR	AG	STR
REV.	DATE	DESCRIPTION	DRAWN	CHECK'D	APPR'D
		LOCATION CLIENT	IES - MANTOVA REFINERY		
		LOCATION	MANTOVA		
IES - MANTOVA REFINERY		PROJECT	S-64084		SCALE
SRU3 - THERMAL INCINERATOR SECTION		CONTRACT			
ORIGINAL	DATE	DRAWN	CHECK'D	APPR'D	
ISSUE	OCT '06	BAR	GA	STR	
S-64084-P-12203		REV.	0		

THIS DRAWING IS PROPERTY OF STN1 AND CANNOT BE REPRODUCED OR DISCLOSED TO THIRD PARTIES WITHOUT OUR WRITTEN PERMISSION