


VIEW TO NORTH

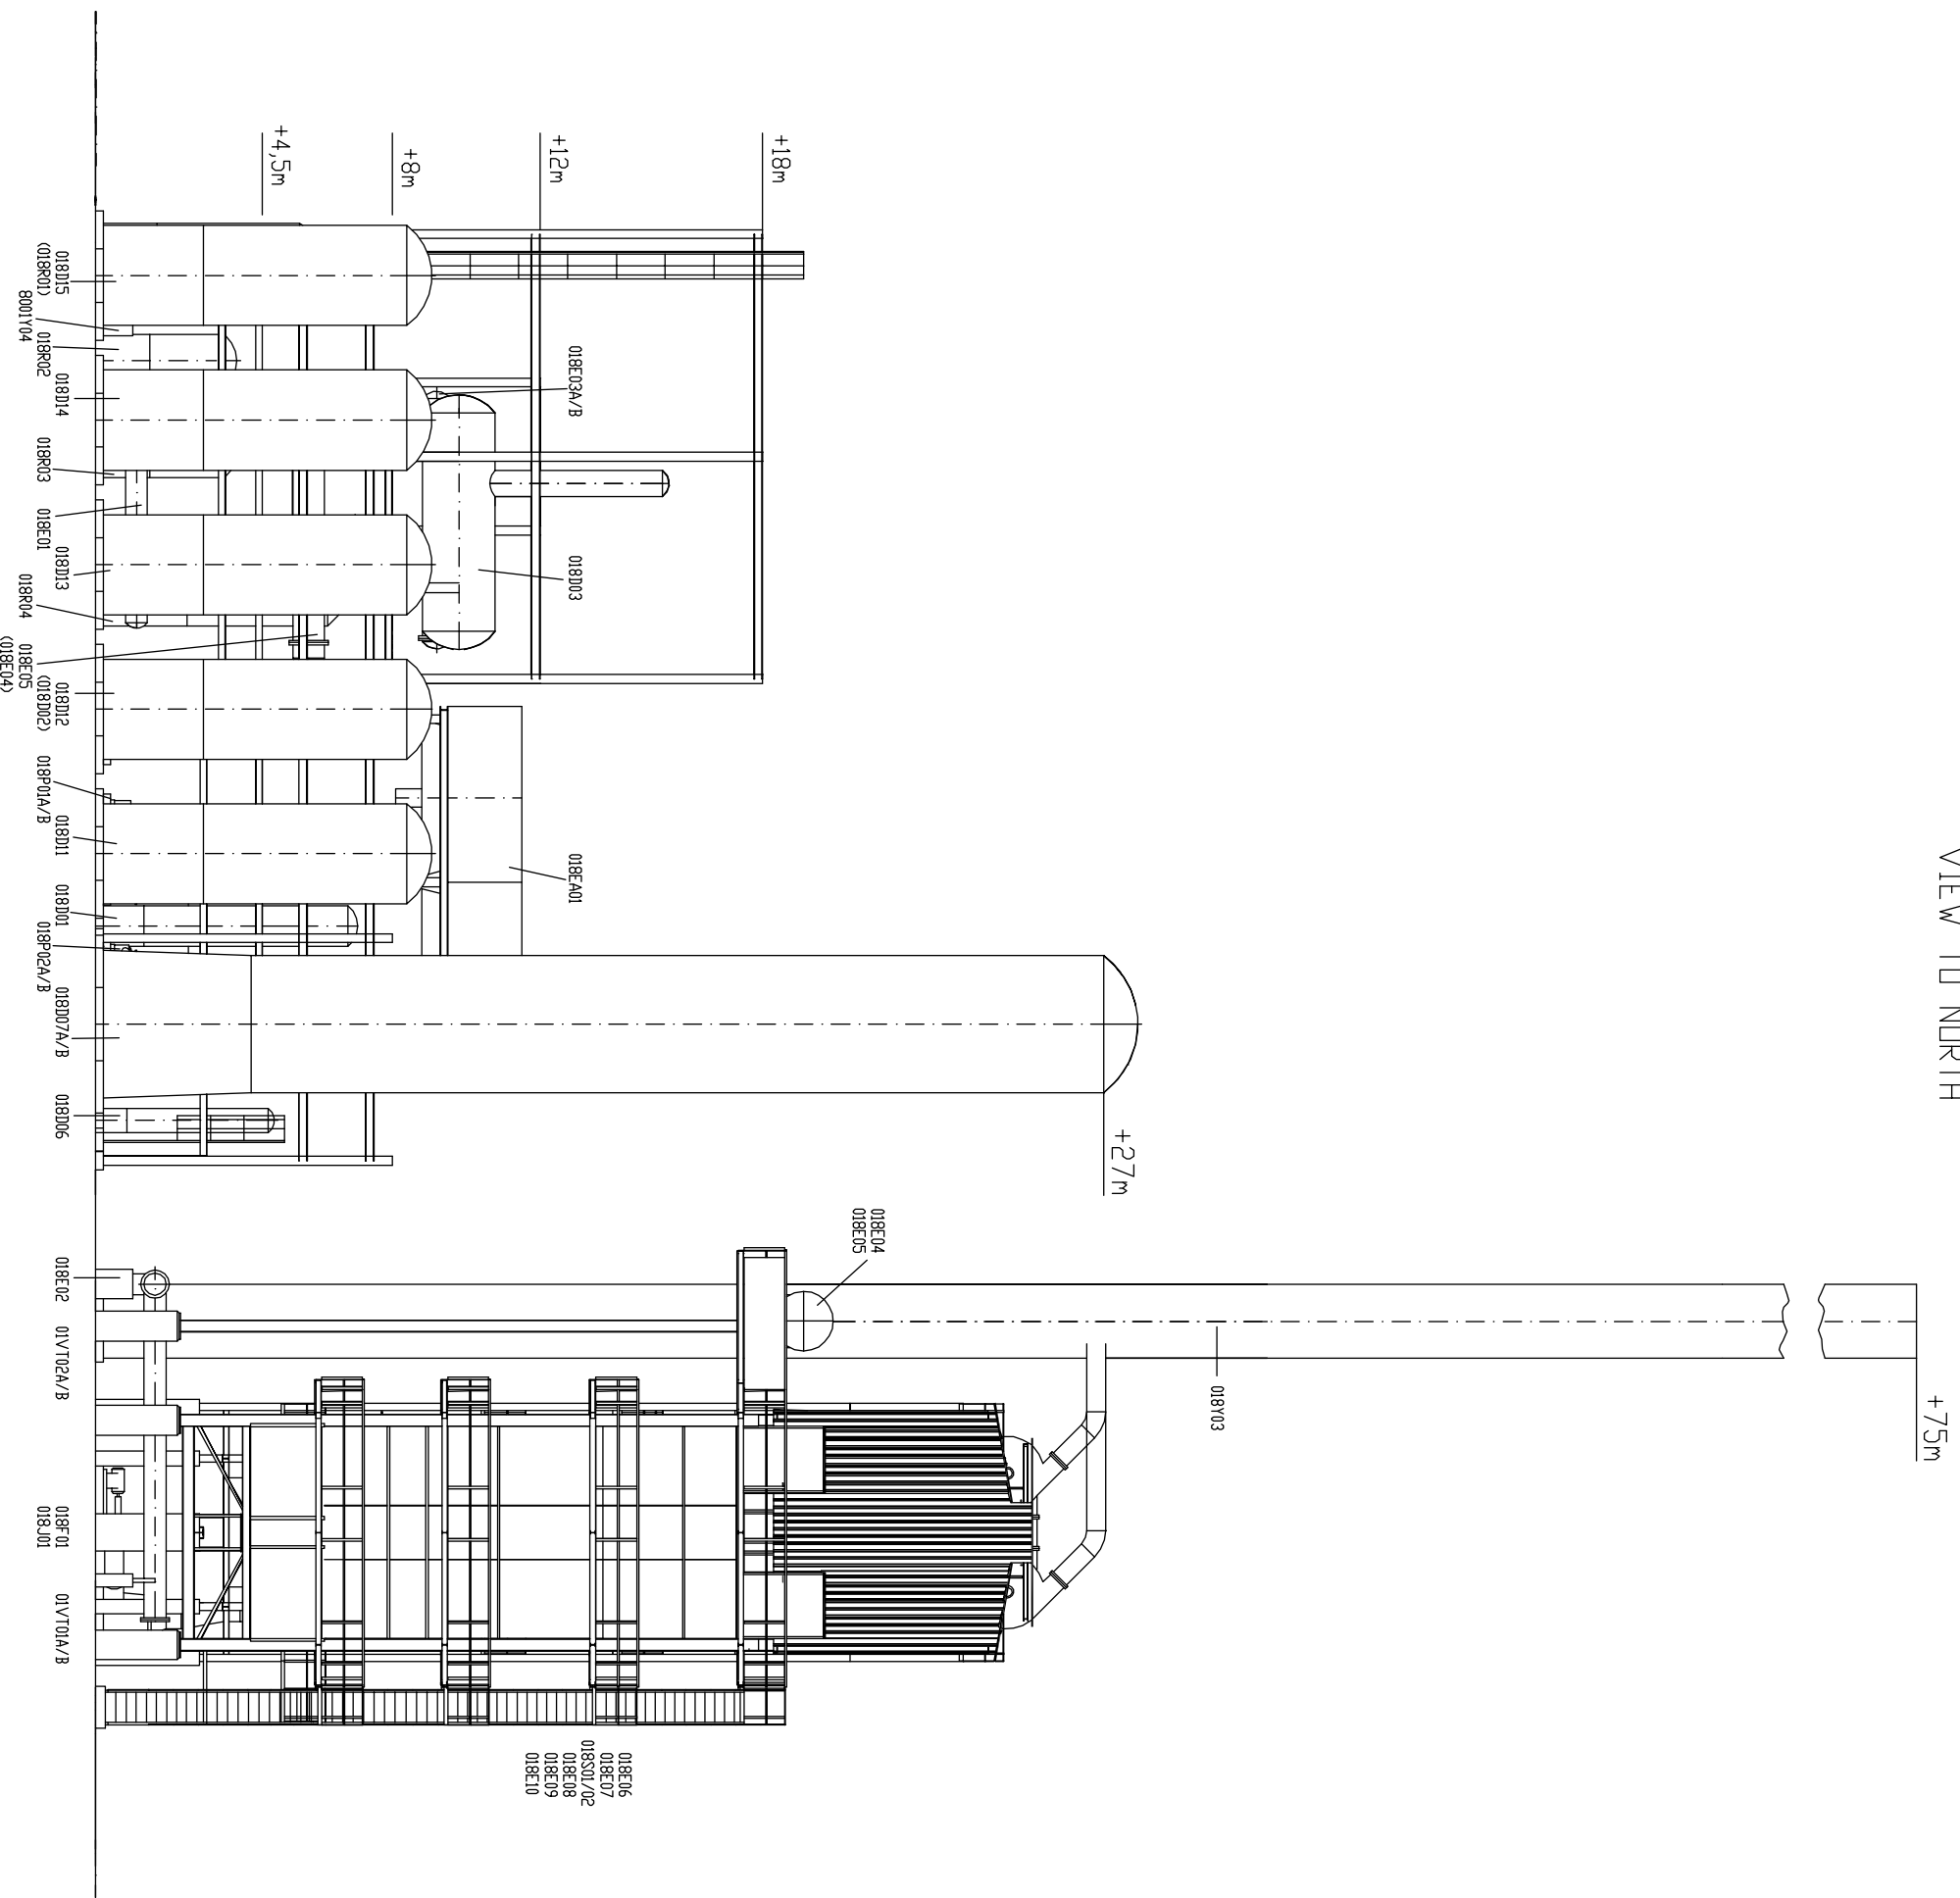

018E06  
018E07  
018E08  
018E09  
018E10

DATE	BY	CHECKED	REVISION	DESCRIPTION	STATUS	SCALE
01/24/08	DIS	MC			A	03
10/23/08	DIS	MC			A	1:200
01/02/08	DIS	MC			A	01
						A3

LINDE AG - GAS AND ENGINEERING  
 LINDE ENGINEERING DIVISION  
 THE INFORMATION CONTAINED HEREIN IS THE PROPERTY OF LINDE AG  
 TO WHICHEVER PARTY IT MAY BE REFERRED TO IN CONNECTION WITH THIS DOCUMENT  
 PLOT PLAN H2-PLANT  
 25000 Nm<sup>3</sup>/h  
 VIEW TO NORTH  
 SHEET 1 OF 1

03 dwgslide