


VIEW TO NORTH

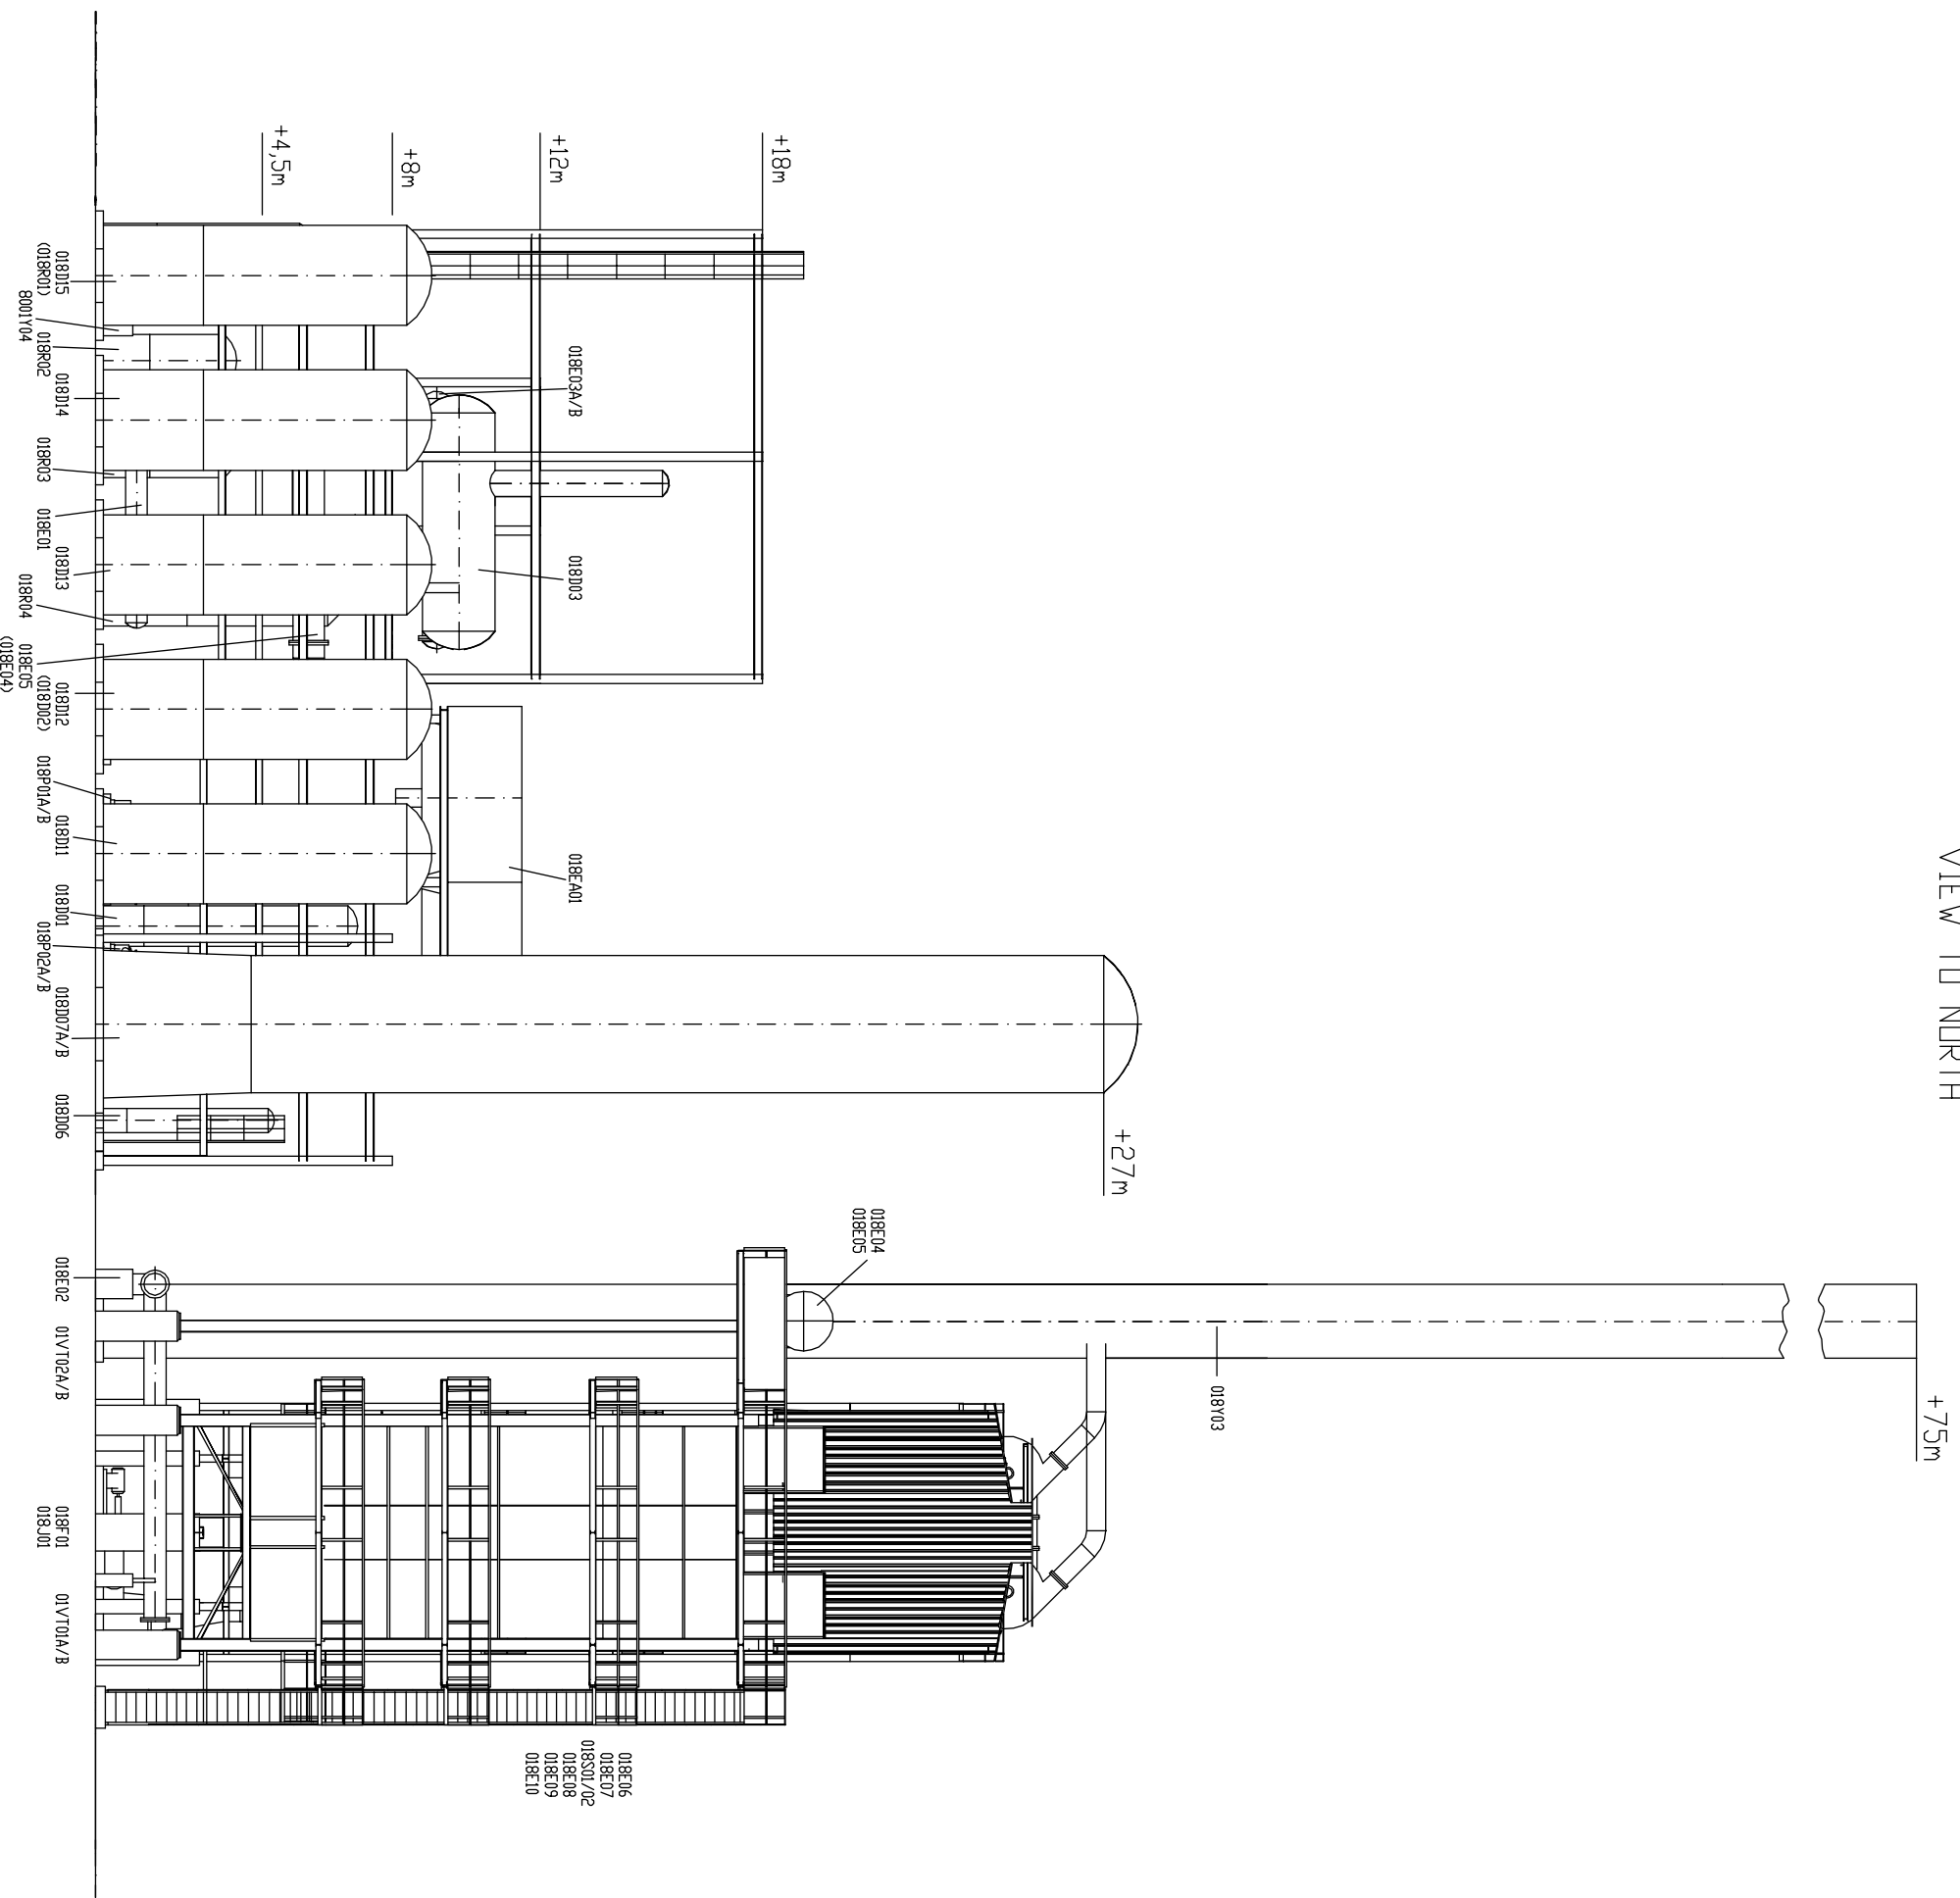

03 dwgSide

DATE	BY	CHECKED	REVISION	DESCRIPTION	STATUS	SCALE
01/24/09	DIS	MC			A	03
10/23/08	DIS	MC			A	1:200
20/02/08	DIS	MC			A	01
						A3

LINDE AG - GAS AND ENGINEERING
 LINDE ENGINEERING DIVISION
 THE INFORMATION CONTAINED HEREIN IS THE PROPERTY OF LINDE AG
 TO WHICHEVER PARTY IT MAY BE REFERRED TO IN THIS DOCUMENT
 PLOT PLAN H2-PLANT
 25000 Nm³/h
 VIEW TO NORTH
 SHEET 1 OF 1