
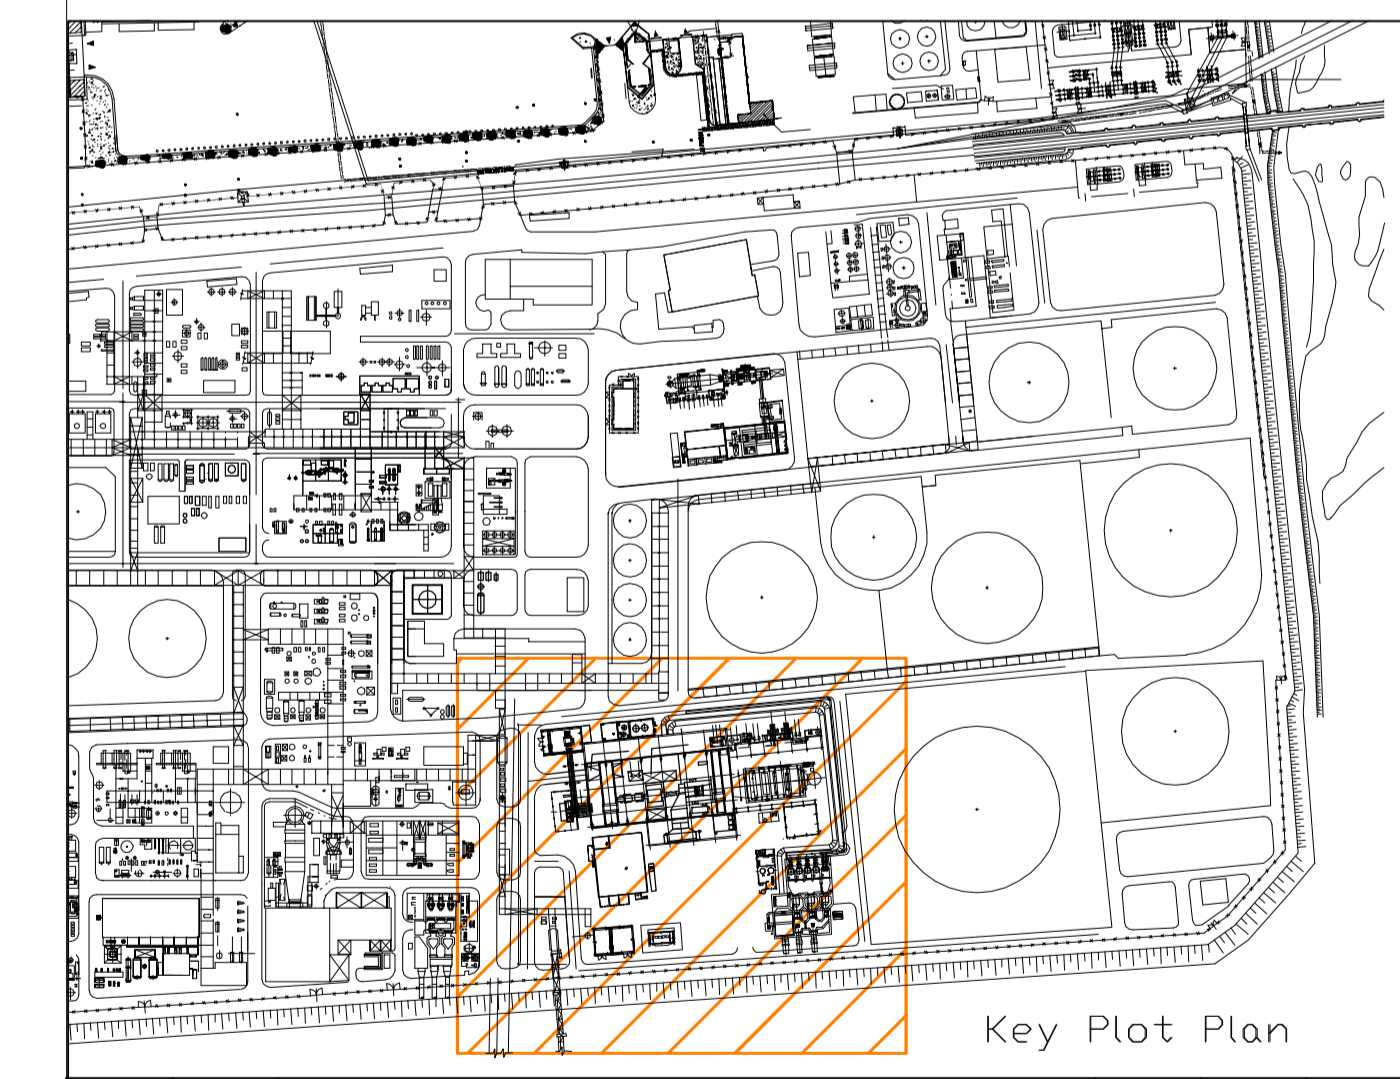


DETTAGLIO PUNTO DI APPROVVIGIONAMENTO 5
VEDI DISEGNO B19 - DETTAGLIO ADDUZIONE ACQUA MARE

Legenda

Rete Antincendio	
	Rete schiuma
	Rete acqua antincendio
	Valvole locali
	Nodo d'intersezione linee
Rete Acqua Servizi	
	Valvola Regolatrice di Flusso
	Valvola Generica
	Contatore
	Presca Campione
	Idrante
	Linee Acqua Servizi

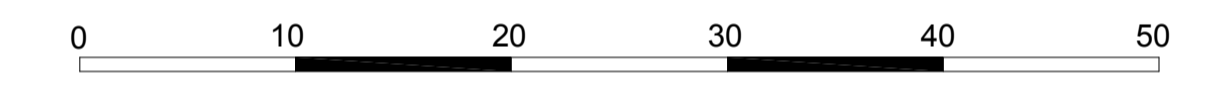

0	23/1/06	Prima emissione	DS	MZ	MZ
LETTER	DATE	DESCRIPTION	BY	CHK	APP.
REVISIONS					
api raffineria di Ancona S.p.A. CENTRALE A CICLO COMBINATO DA 580 MWe			APPROVED FOR CONSTRUCTION		
Scheda B19 - Planimetria CCGT 1/2 Planimetria dell'approvvigionamento e distribuzione idrica			DWG. REV.	DATE	SIGNATURE
FOSTER WHEELER ITALIANA S.P.A. ENVIRONMENTAL DIVISION			ORDER N°	SUPPLIER	CONTRACT N°
THIS DRAWING IS THE PROPERTY OF FOSTER WHEELER ITALIANA AND IS LENT WITHOUT CONSIDERATION OTHER THAN THE BORROWER'S AGREEMENT THAT IT SHALL NOT BE REPRODUCED, COPIED, LENT OR DISPOSED OF DIRECTLY OR INDIRECTLY, NOR USED FOR ANY PURPOSE OTHER THAN THAT FOR WHICH IT IS SPECIFICALLY FURNISHED. THE APPARATUS SHOWN IN THE DRAWING IS COVERED BY PATENTS.			THIS DWG. SUPERSEDED BY	SCALE	
			THIS DWG. SUPERSEDES		
			DWG. N°	REV.	0