

LEGENDA		
ITEM	DESCRIPTION	REFERENCE DWG
1	GAS TURBINE BUILDING	
2	STEAM TURBINE BUILDING	
3	ELECTRICAL BUILDING	
4	H.R.S.G.	
5	STACK	
6	TRANSFORMER AREA	
7	AIR CONDENSER	
8	BUS DUCT	
9	AIR COOLERS	
10	ELECTRICAL SUBSTATION	
11	CENTRAL CONTROL ROOM (SECOND FLOOR)	
12	DISTRICT HEATING BUILDING	
13	AUXILIARY BOILER	
14	DEMINERALIZATION PLANT	
15	AIR COMPRESSORS BUILDING	
16	FIRE FIGHTING BUILDING	
17	NATURAL GAS REDUCING STATION	
18	DEMI WATER TANK (700m3)	
19	SERVICE/FIRE FIGHTING WATER TANK (1800m3)	
20	NEUTRALIZATION PIT	
21	OIL WATER TREATMENT	
22	RAIN WATER COLLECTING PIT	
23	FINAL DISCHARGE COLLECTING PIT	
24	RAIN WATER PIT AND DRAIN TO RIO RUBIANA	
25	PIPE RACK	
26	AUXILIARY AREA PIPE RACK	
27	TRANSFORMERS OIL COLLECTING PIT	
28	AIR CONDENSER ELECTRICAL BUILDING	
29	ADMINISTRATION BUILDING	
30	WORKSHOP	
31	FENCE	
32	ARRIVAL TOWN WATER ELECTR. EMERGENCY SUPPLY	
33	H.R.S.G. ELECTRICAL BUILDING	
34	ACID DOSING SKID	
35	SAMPLING BENCH	
36	HRSO HIGH PRESSURE FEEDWATER PUMPS	
37	ENEL DELIVERY CABIN	
38	ELECTRIC CABIN	
39	EMERGENCY DIESEL	
40	INTERMITTENT BLOWDOWN TANK/COOLER	
41	BOILER BLOWDOWN FORWARD PUMPS	
42	AIR CONDENSER SILENCER WALL	
43	CONTR.EMISSION MONITORING SYST.	
44	N2 BOTTLES SHETER	
45	DH MAKE-UP TANK	
46	DH MAKE-UP PUMPS	
47	AIR CONDENSER PIPE RACK	
48	FINAL FUEL GAS FILTER	
49	ACETYLENE STORAGE AREA	
50	WASTE/DANGEROUS MATER.STOR. AREA	

ACEAELECTRABEL PRODUZIONE S.p.A.

LEINI' (TO)

OGGETTO



LAYOUT DELLA CENTRALE

SCALA	1:500	CONSULENZA	GEOTECNICA
DATA	15/10/2007	PROGETTO	STRUTTURE
COMMESSA	T60315	RELAZIONE	7402
TAVOLA	1	REVISIONE	0



PREPARATO DA PCH APPROVATO DA GRE

Golder Associates



VISTA DA OVEST

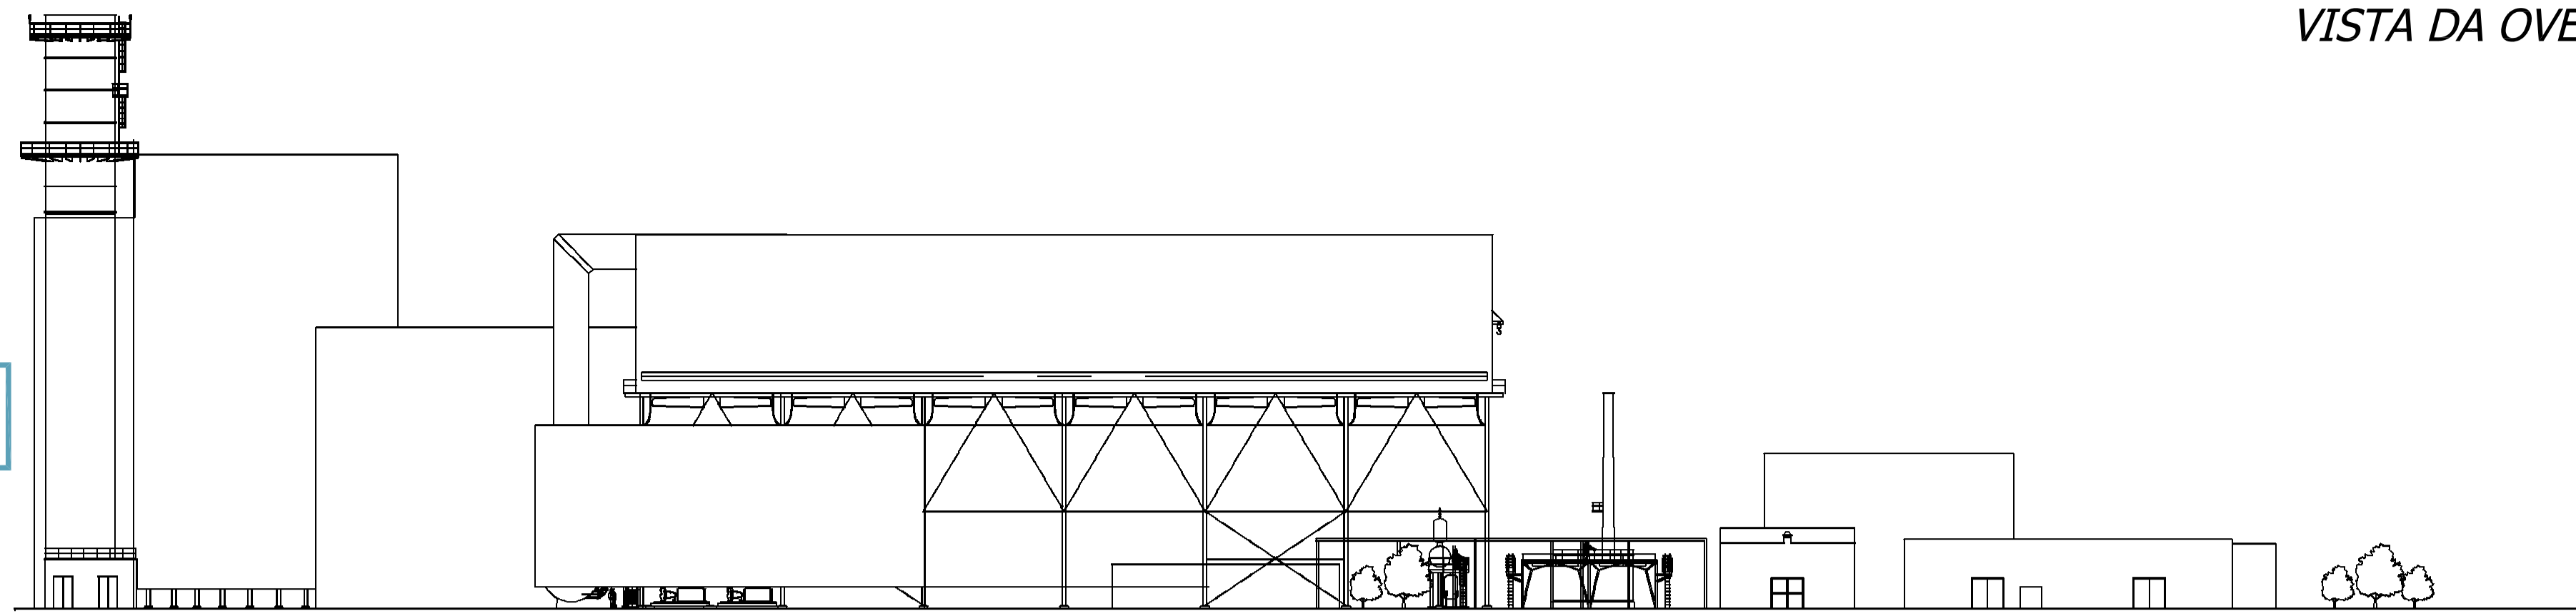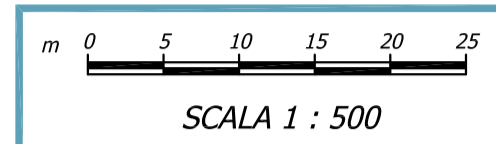



VISTA DA EST

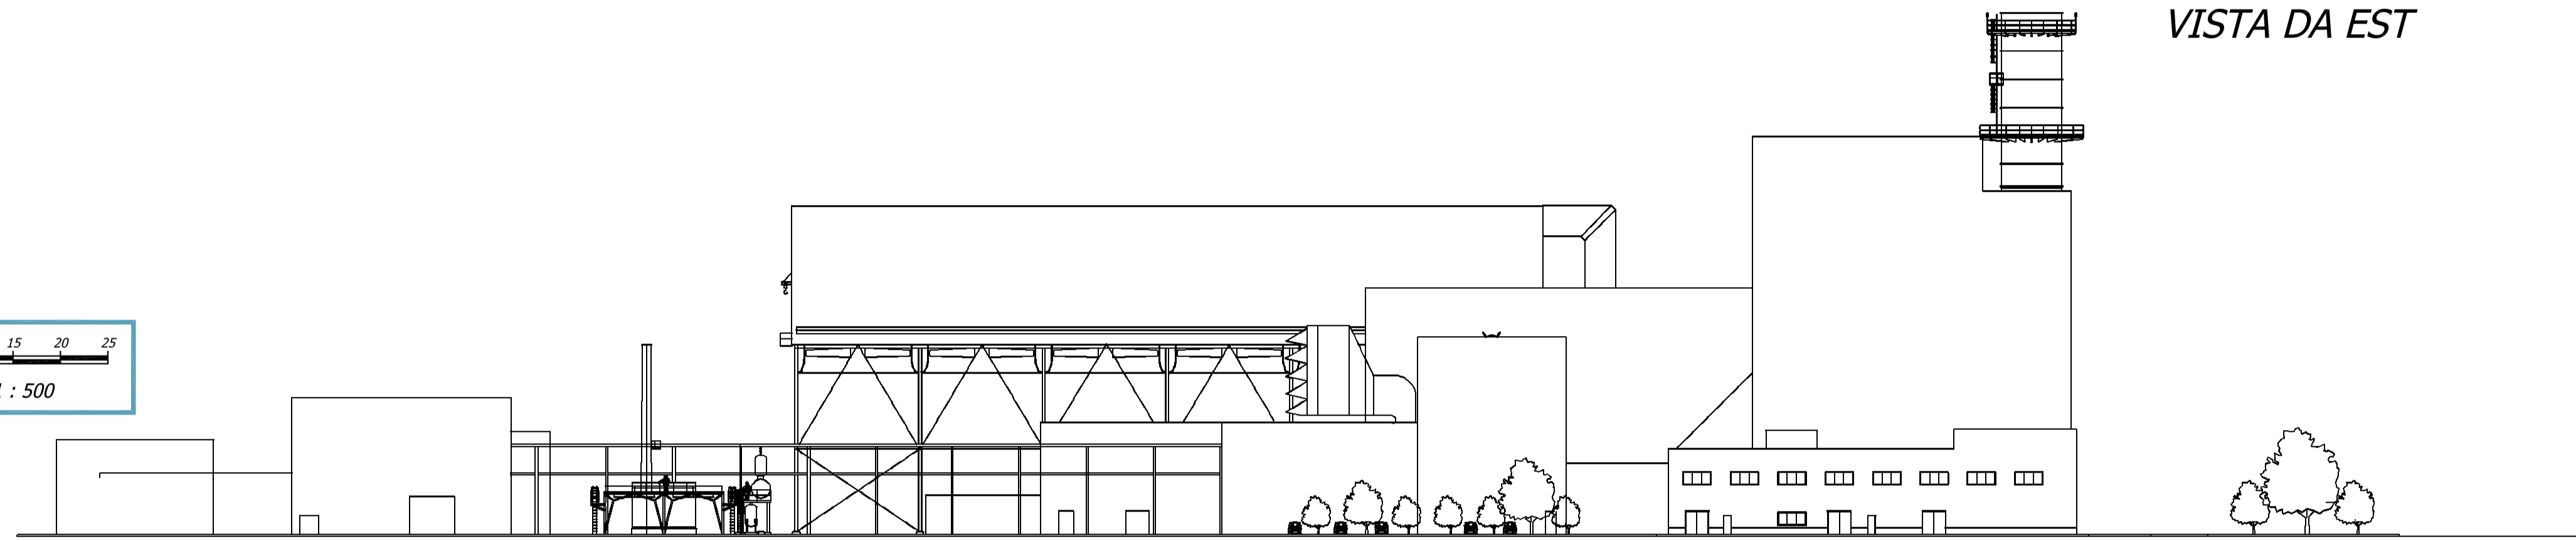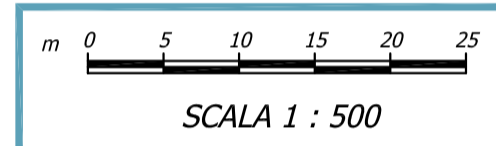

VISTA DA NORD

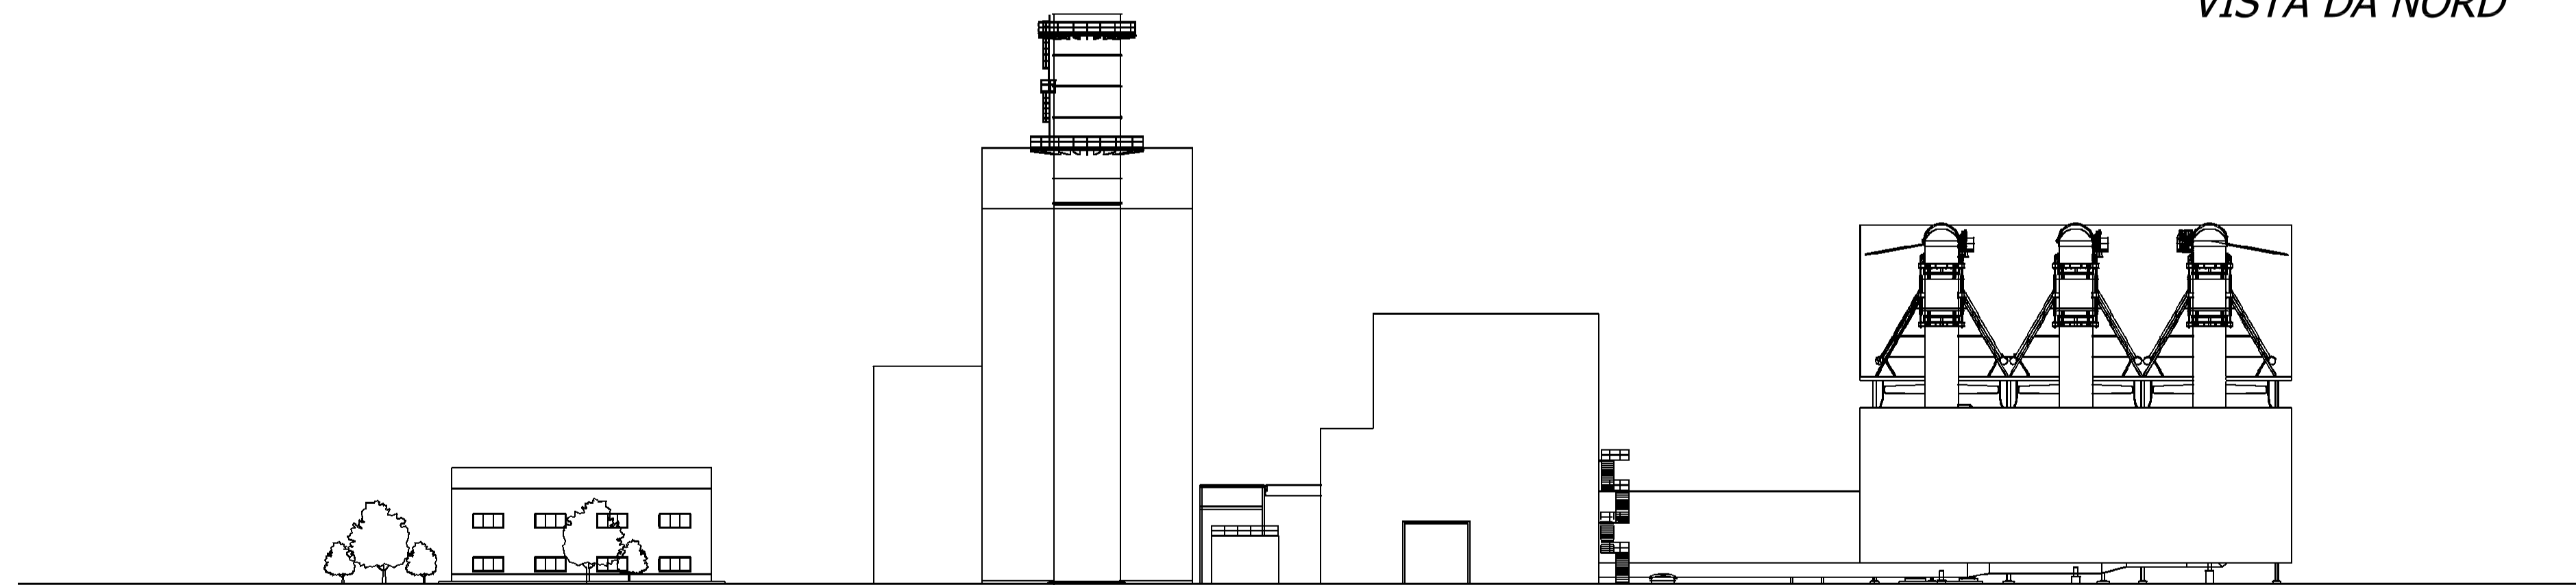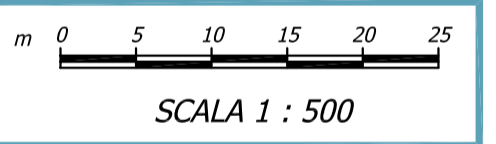

VISTA DA SUD

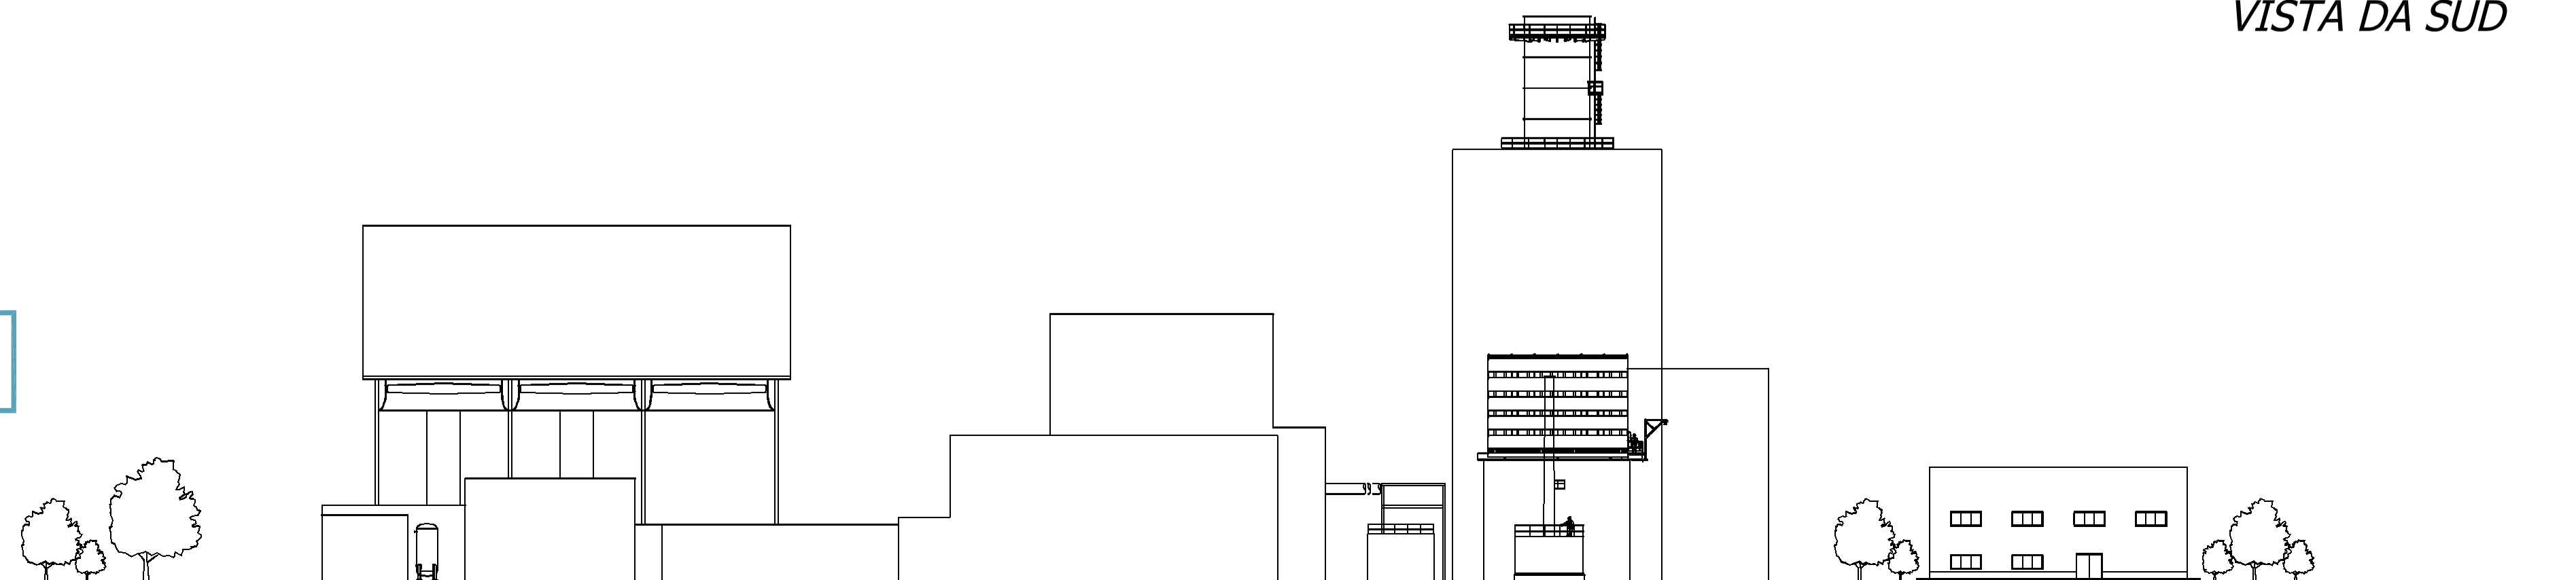
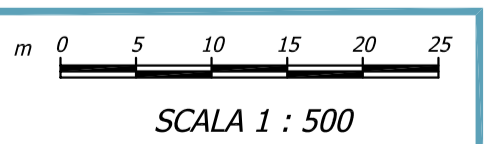


ACEAELECTRABEL PRODUZIONE S.p.A.
LEINI' (TO)

OGGETTO

LAYOUT DELLA CENTRALE – VISTA 2D

SCALA	1:500	CONSULENZA GEOTECNICA	
DATA	10/10/2007	PROGETTO STRUTTURE	
COMMESSA	T60315	PREPARATO DA PCH	APPROVATO DA GRE
TAVOLA	2	REVISIONE	0

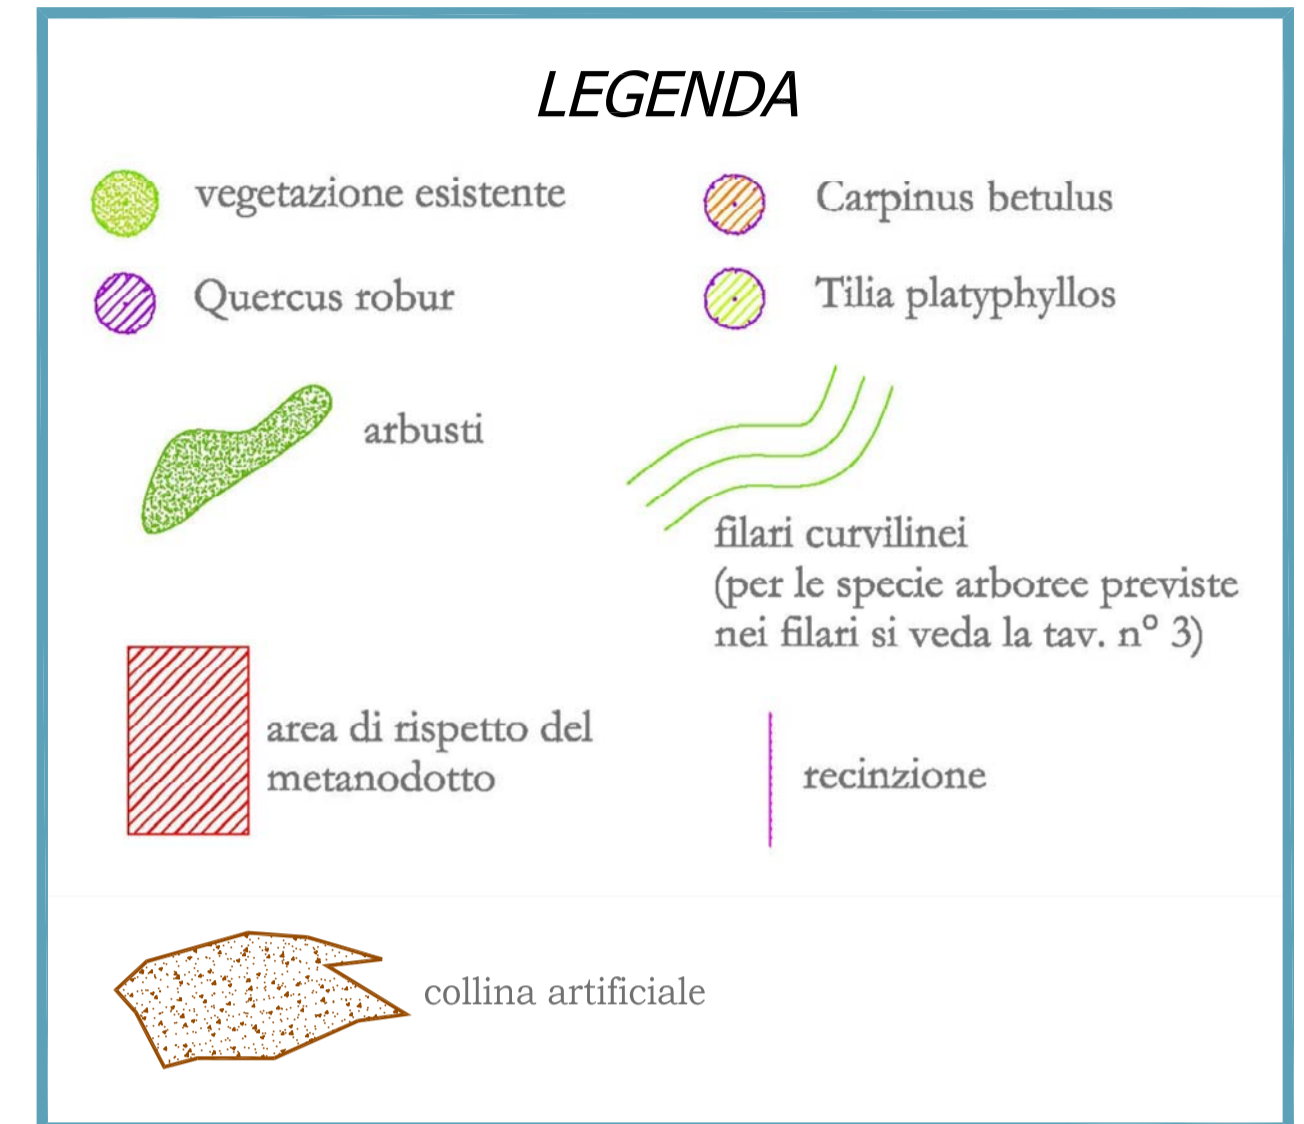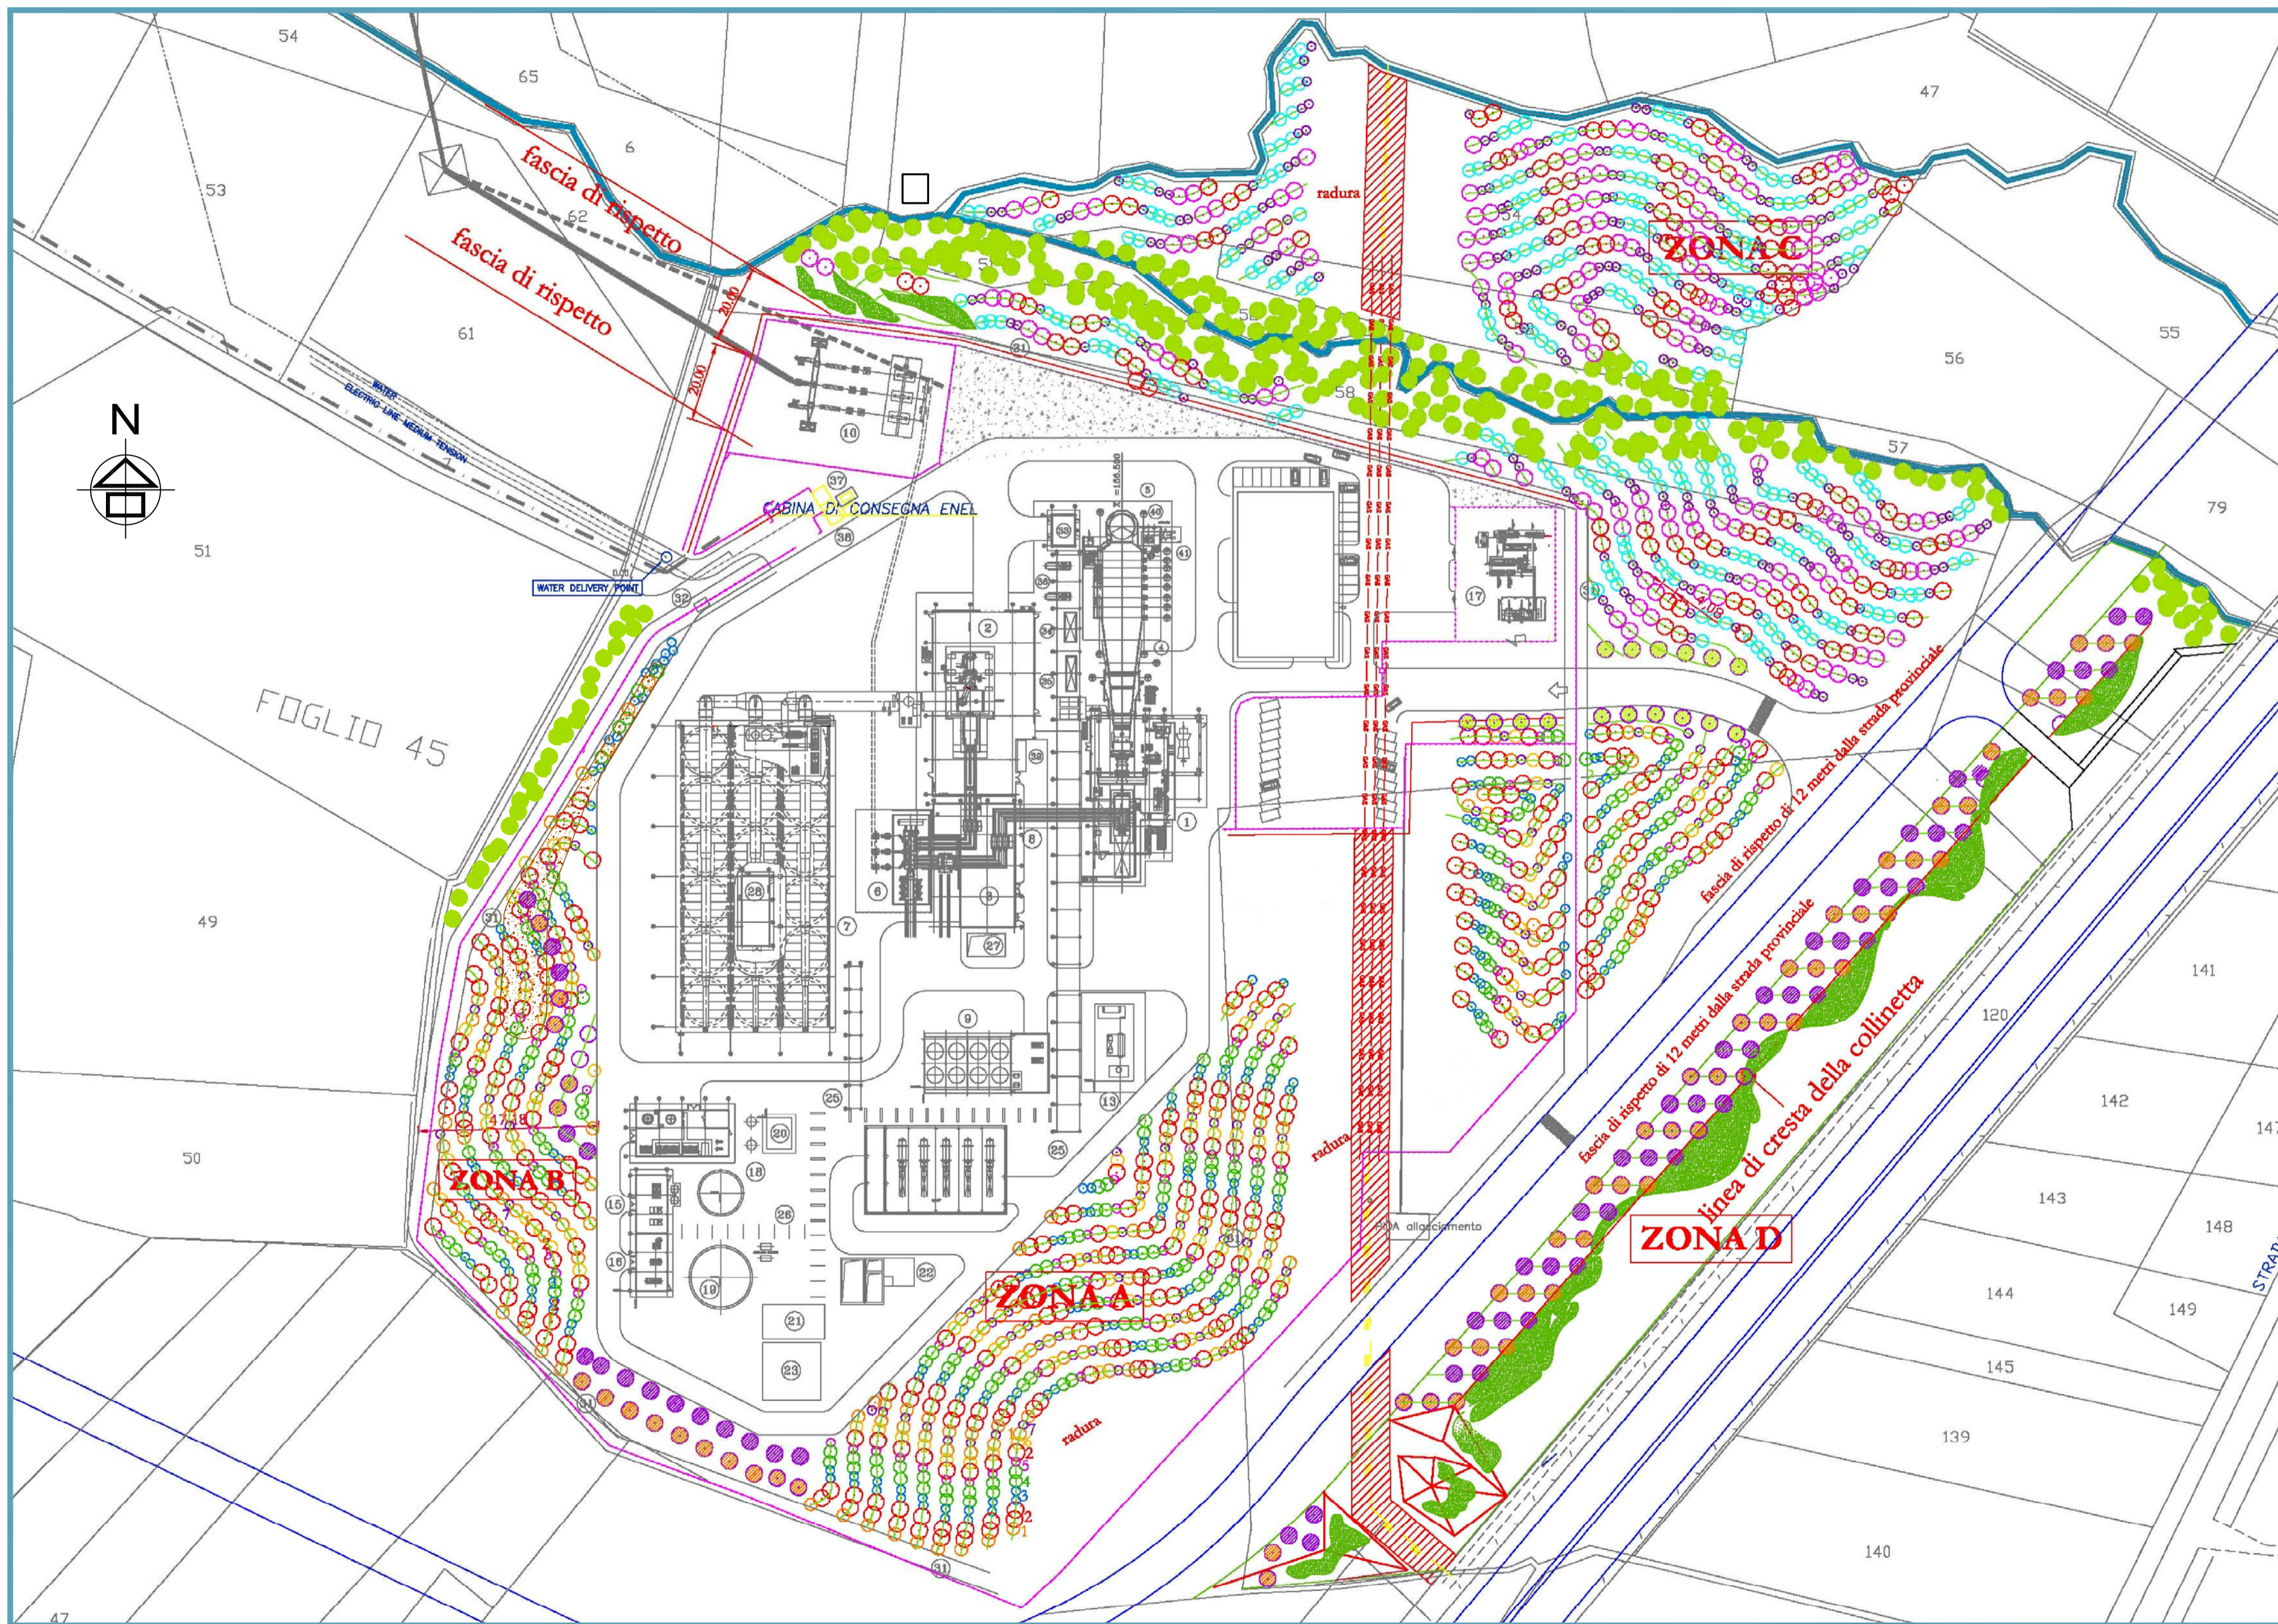

ACEA ELECTRABEL PRODUZIONE S.p.A.
LEINI' (TO)

OGGETTO
SISTEMAZIONE A VERDE DEL SITO DELLA CENTRALE

SCALA	1:1.000	CONSULENZA GEOTECNICA	
DATA	15/10/2007	PROGETTO STRUTTURE	
COMMESSA	T60315	RELAZIONE	7402
TAVOLA	3	REVISIONE	0
		PREPARATO DA	PCH
		APPROVATO DA	GRE

TAVOLE