


SEZIONE A-A'
SCALA 1:50

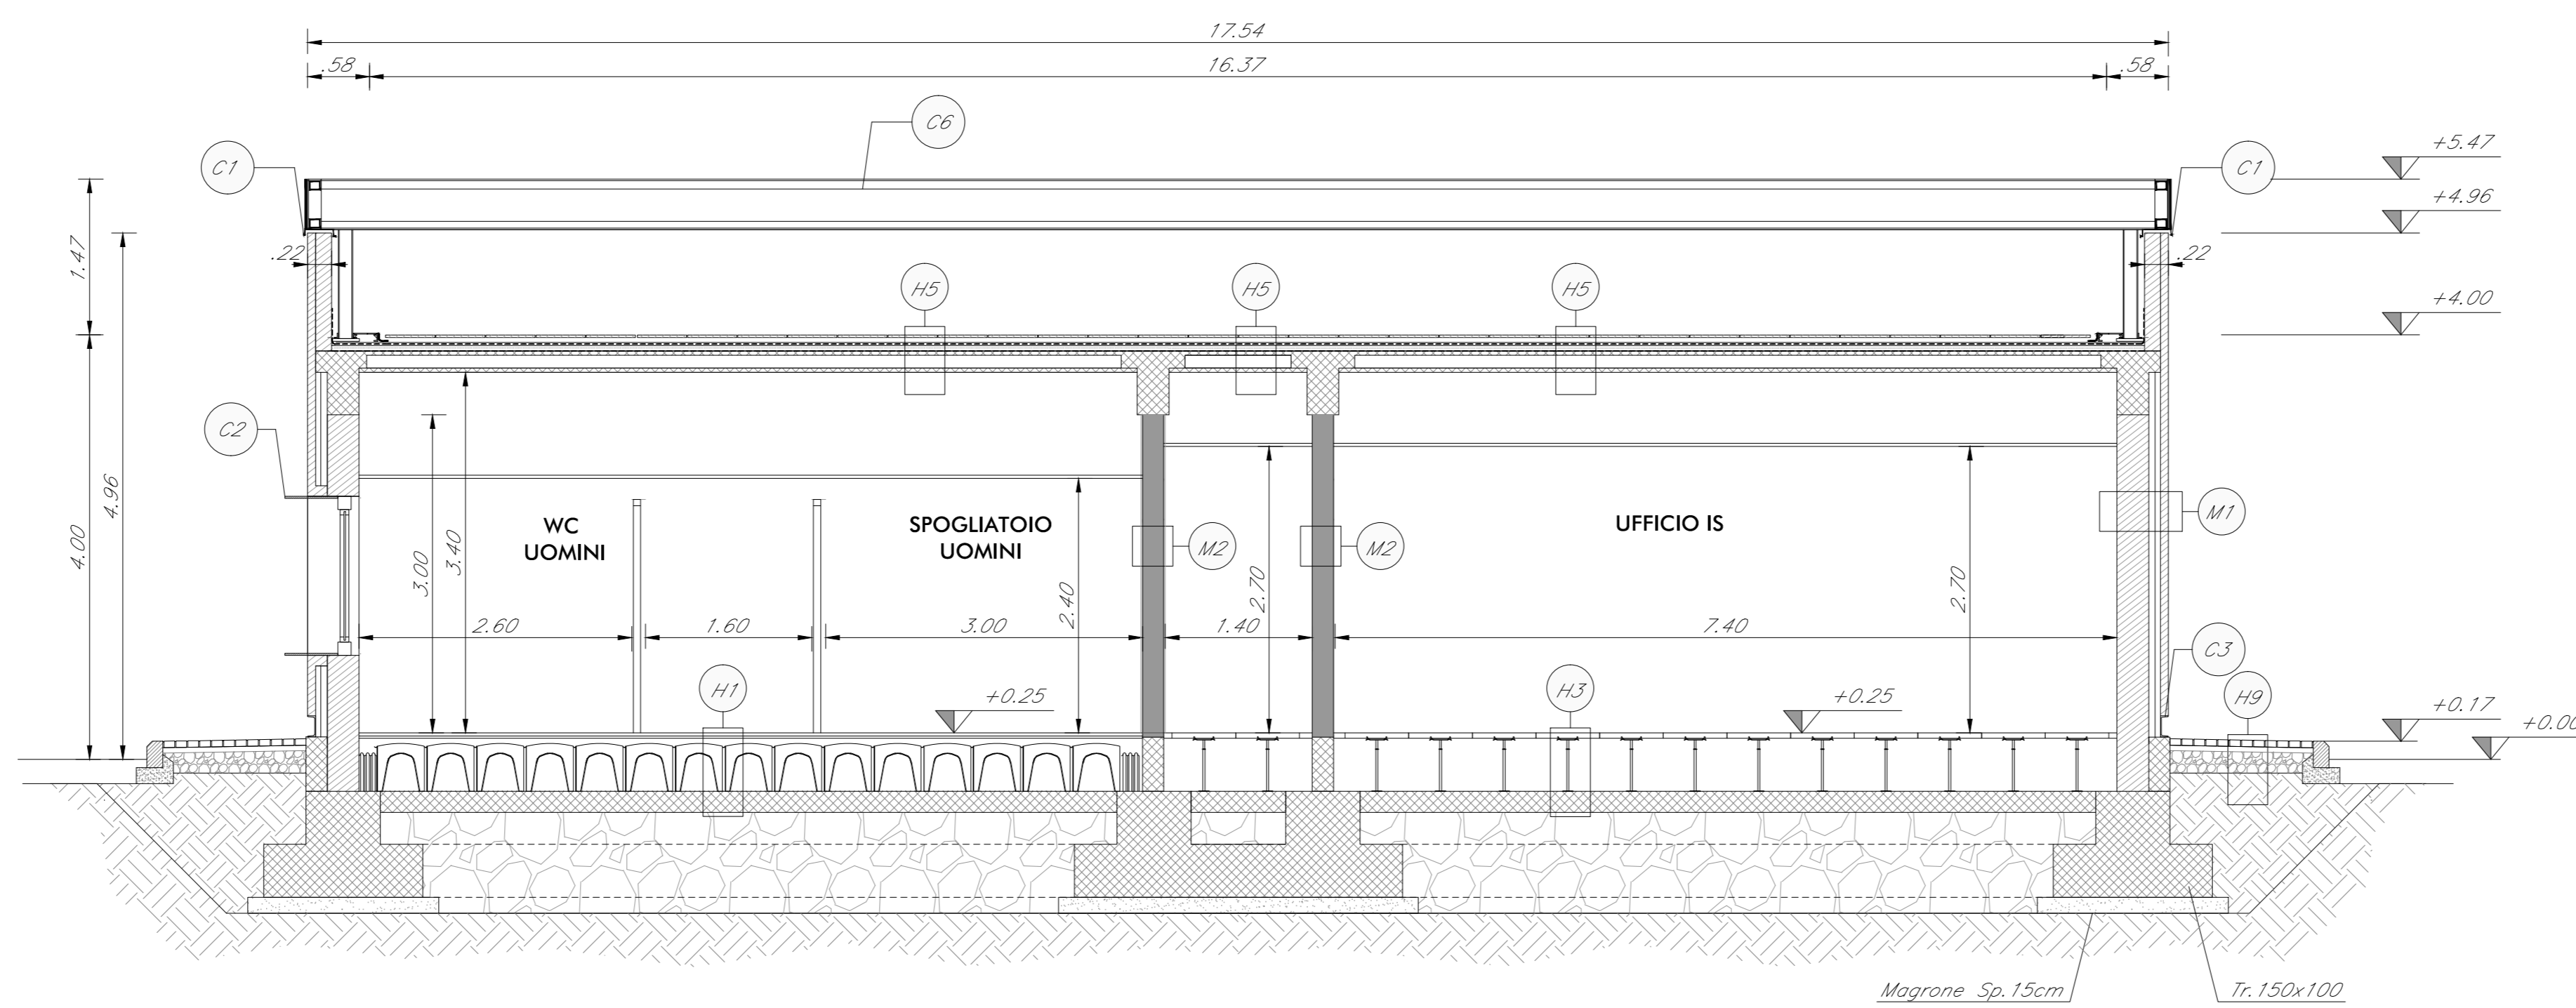

SEZIONE B-B'
SCALA 1:50

LEGENDA MATERIALI FINITURE

ABACO INTERVENTI		ABACO INFISSI	
m2	SUPERFICIE	B	LARGHEZZA INFISSO
h	ALTEZZA NETTA AMBIENTE	H	ALTEZZA INFISSO
H	FINITURA PAVIMENTO	T	TIPO INFISSO
v	FINITURA PARETI (1)		
s	FINITURA SOFFITTO		
M1	PACCHETTO MURATURE		
M2	MURATURE		
M3	MURATURE		
COMMITTEE:

RFI
GRUPPO FERROVIARIA ITALIANA

PROGETTAZIONE:

ITALFERR
GRUPPO FERROVIE DELLO STATO ITALIANE

DIRETTRICE FERROVIARIA MESSINA - CATANIA - PALERMO
UO ARCHITETTURA STAZIONI E TERRITORIO

PROGETTO DEFINITIVO

RADDOPPIO DELLA TRATTA GIAMPILIERI - FIUMEFREDDO

FA FABBRICATI TECNOLOGICI TIPOLOGICI
Fabbricato FSA Uffici - Sezioni

SCALA: 1:50

Rev.	Descrizione	Redatto	Data	Verificato	Data	Approvato	Data	Autore	Data
A	Emissione Esecutiva	A. Inglesi	01/2017	A. Pansano	01/2017	P. Colonna	01/2017	ITALFERR S.p.A.	01/2017
B	Consegna al CSLLPP	A. Inglesi	05/2018	A. Pansano	05/2018	P. Colonna	05/2018	ITALFERR S.p.A.	05/2018

File: H3300044\RFI\B0800018.dwg

n. Elob. 2131