

KEY PLAN

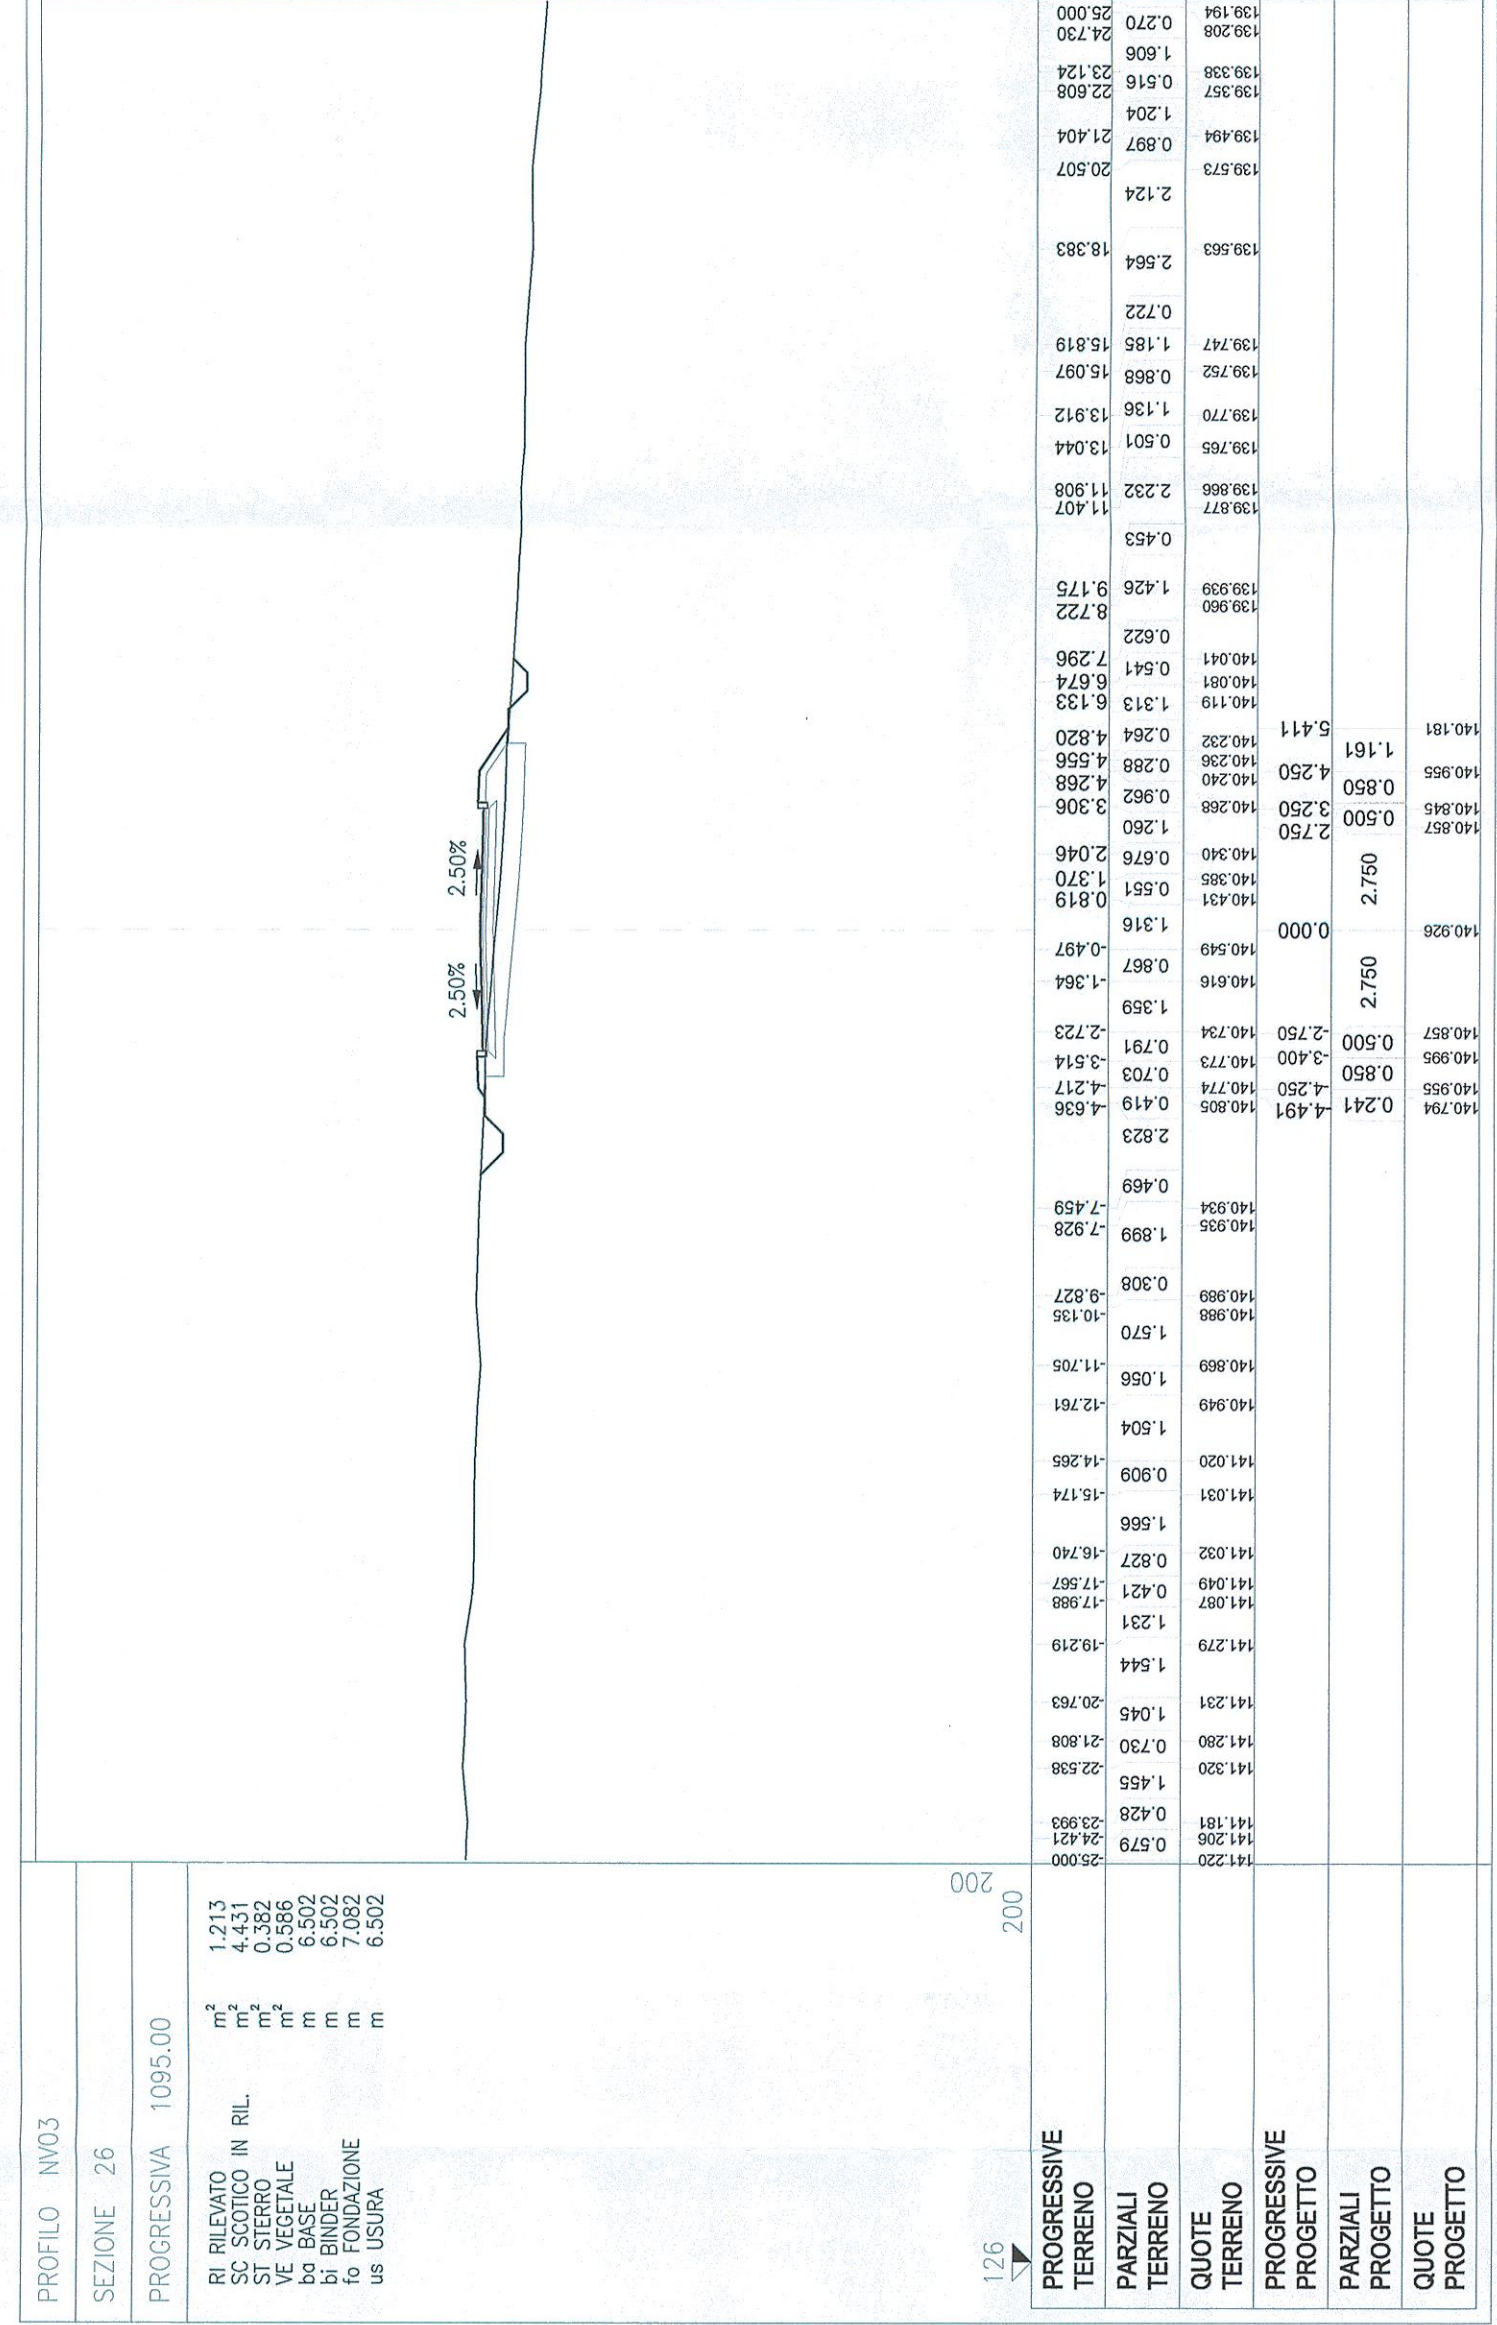
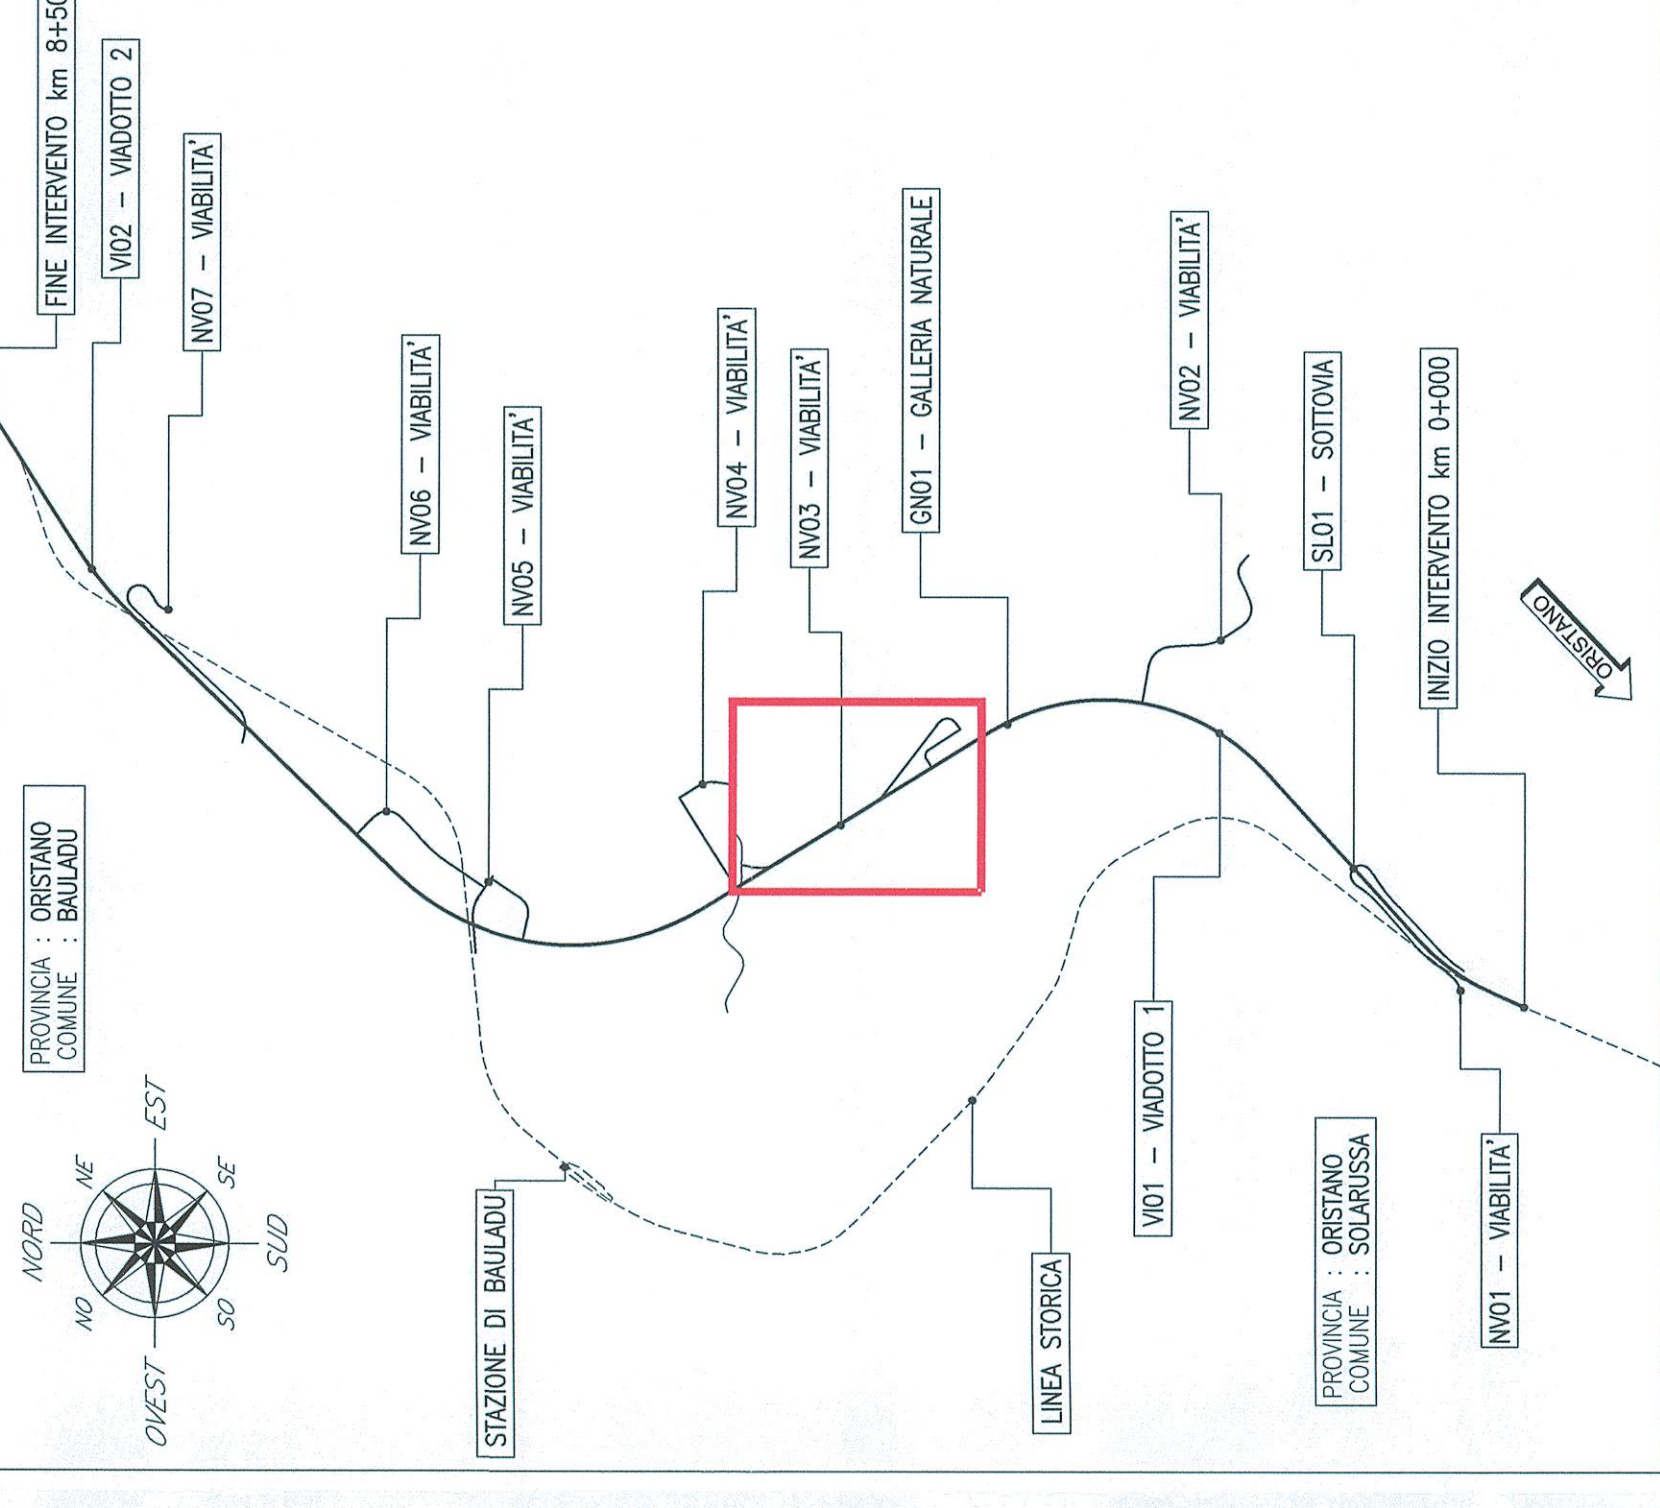


Table with 4 columns: PROGRESSIVE, TERRENO, QUOTE, and PARZALI. It contains elevation data for various points along the profile.

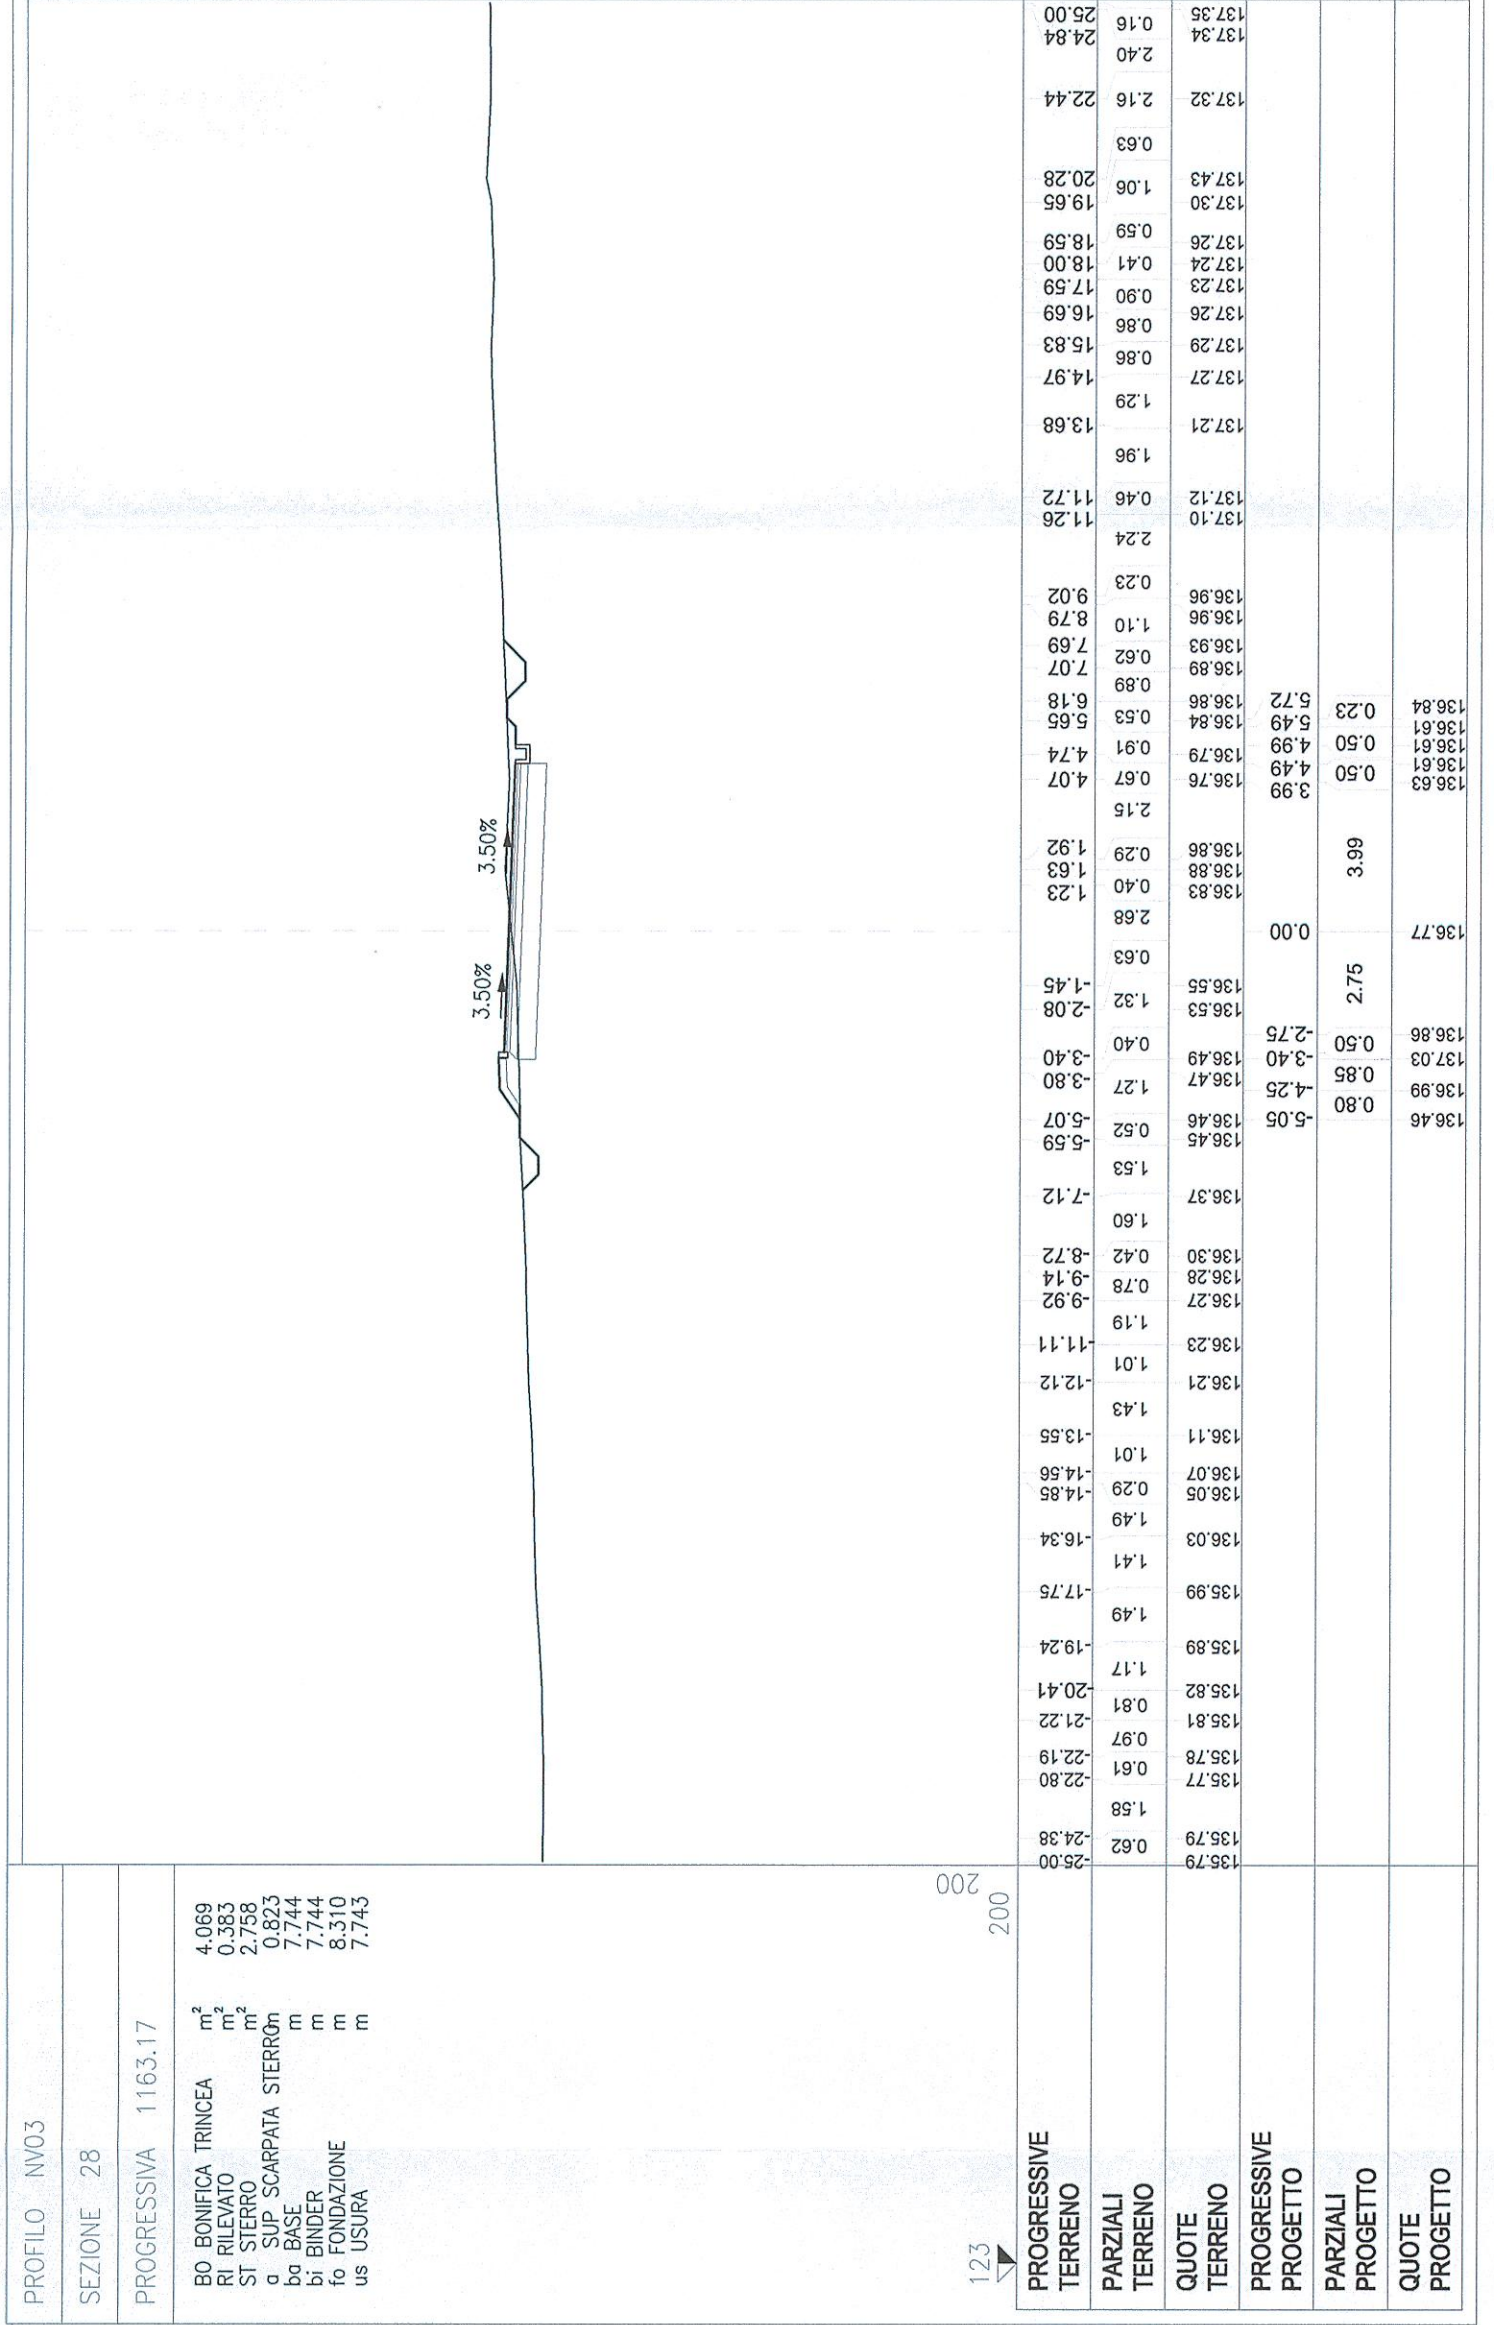


Table with 4 columns: PROGRESSIVE, TERRENO, QUOTE, and PARZALI. It contains elevation data for various points along the profile.

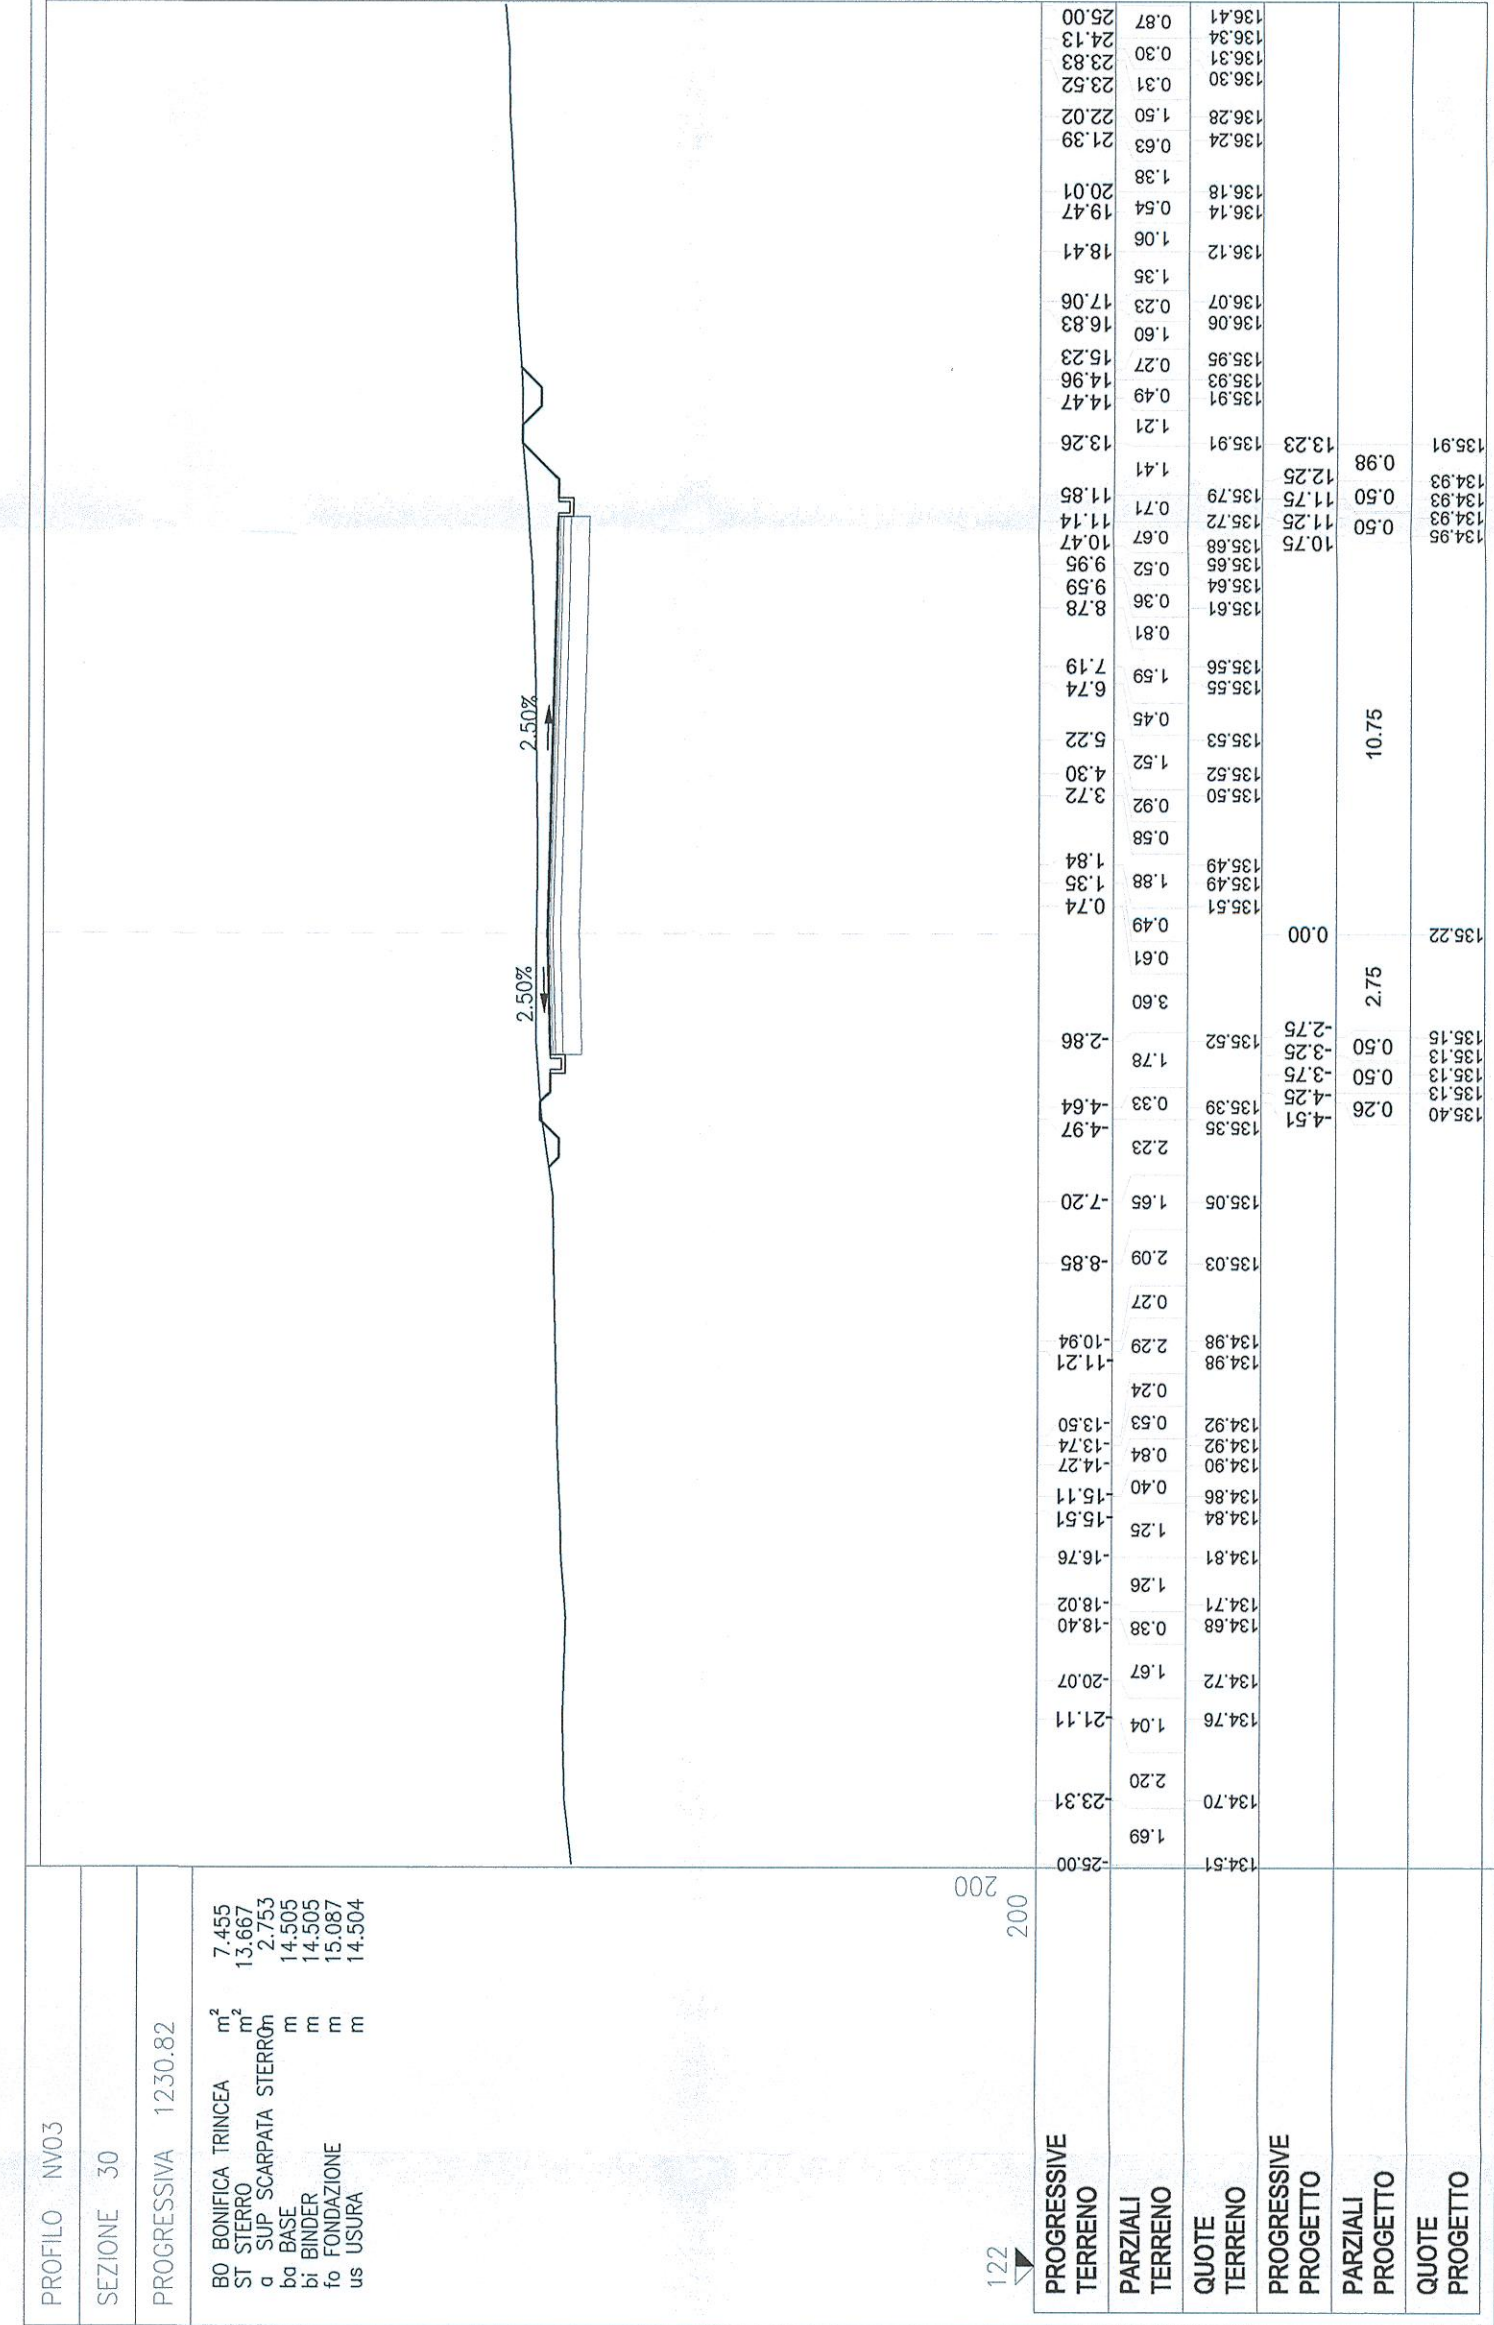


Table with 4 columns: PROGRESSIVE, TERRENO, QUOTE, and PARZALI. It contains elevation data for various points along the profile.



COMMITTEE:

PROGETTATION:

DIREZIONE TECNICA
U.O. COORDINAMENTO NO CAPTIVE E INGEGNERIA DI SISTEMA
PROGETTO DEFINITIVO
VELOCIZZAZIONE LINEA SAN GAVINO - SASSARI - OLBIA
VARIANTE DI BAULADU

NV03 - Viabilità Accesso Finestra km 3+194
Sezioni trasversali - Tavola 3 di 3

SCALA: 1:200

COMMESSA LOTTO FASE ENTE TIPO DOC. OPERANDISCIPLINA PROGR. REV.

RR0H 01 D 13 W9 NV03000 003 A

Table with columns: Rev., Descrizione, Redatto, Verificato, Data, Approvato, Data, Autorizzato. It contains revision and approval records.