
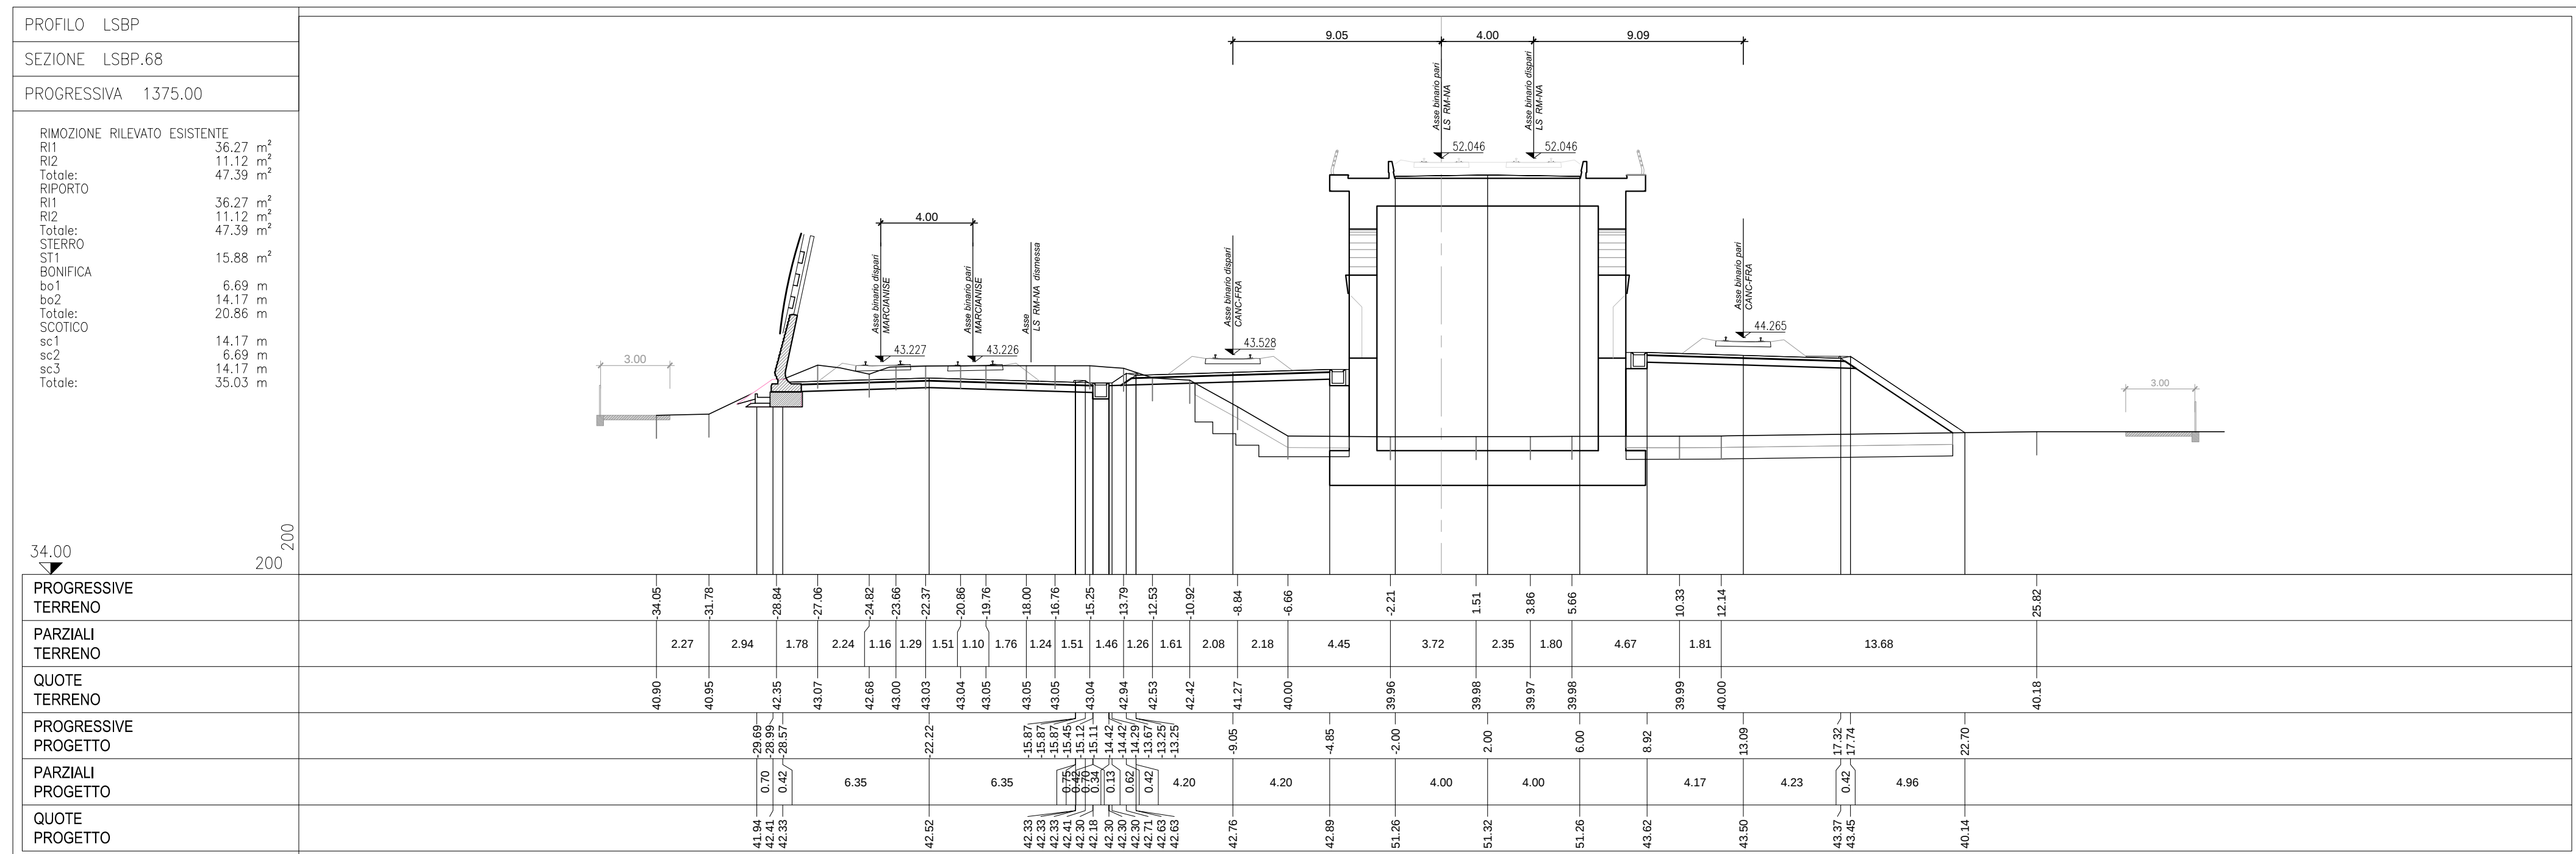
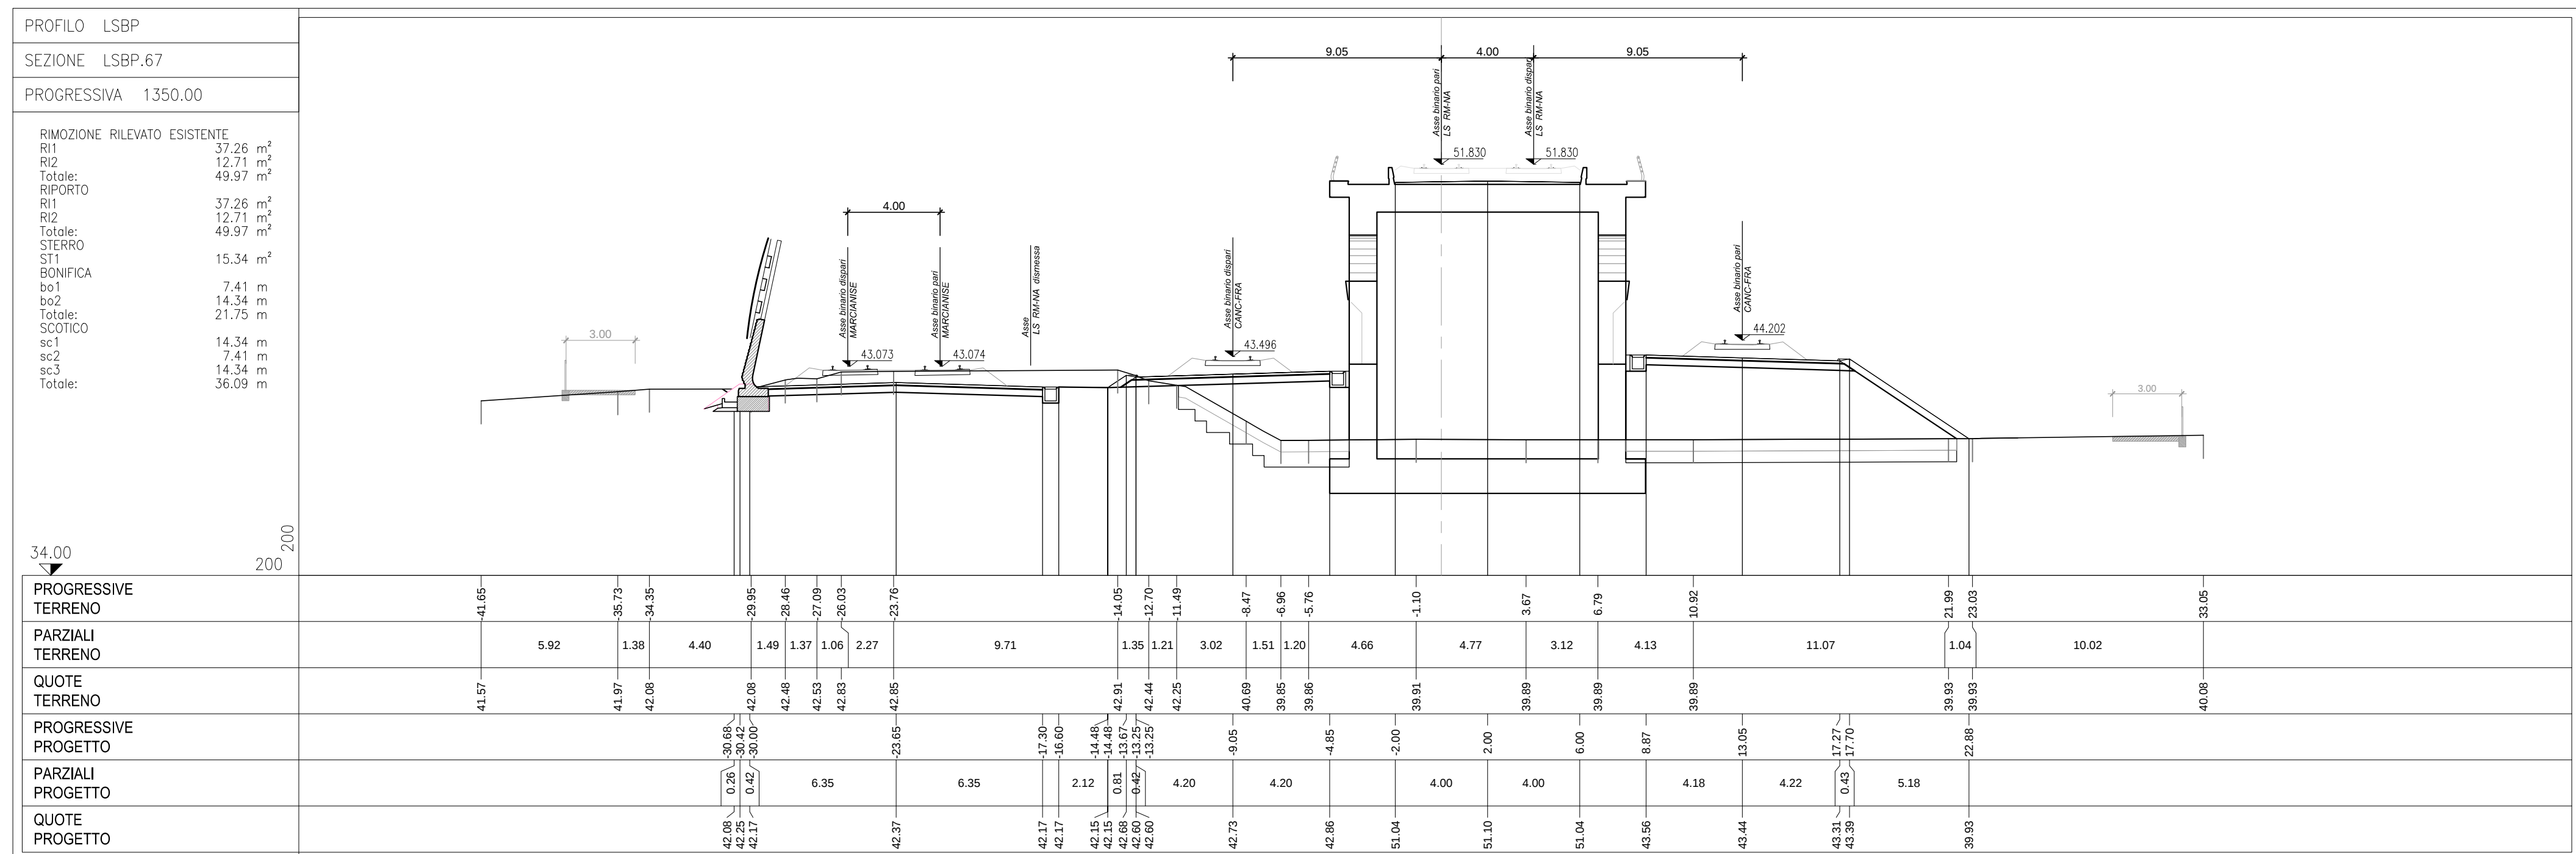
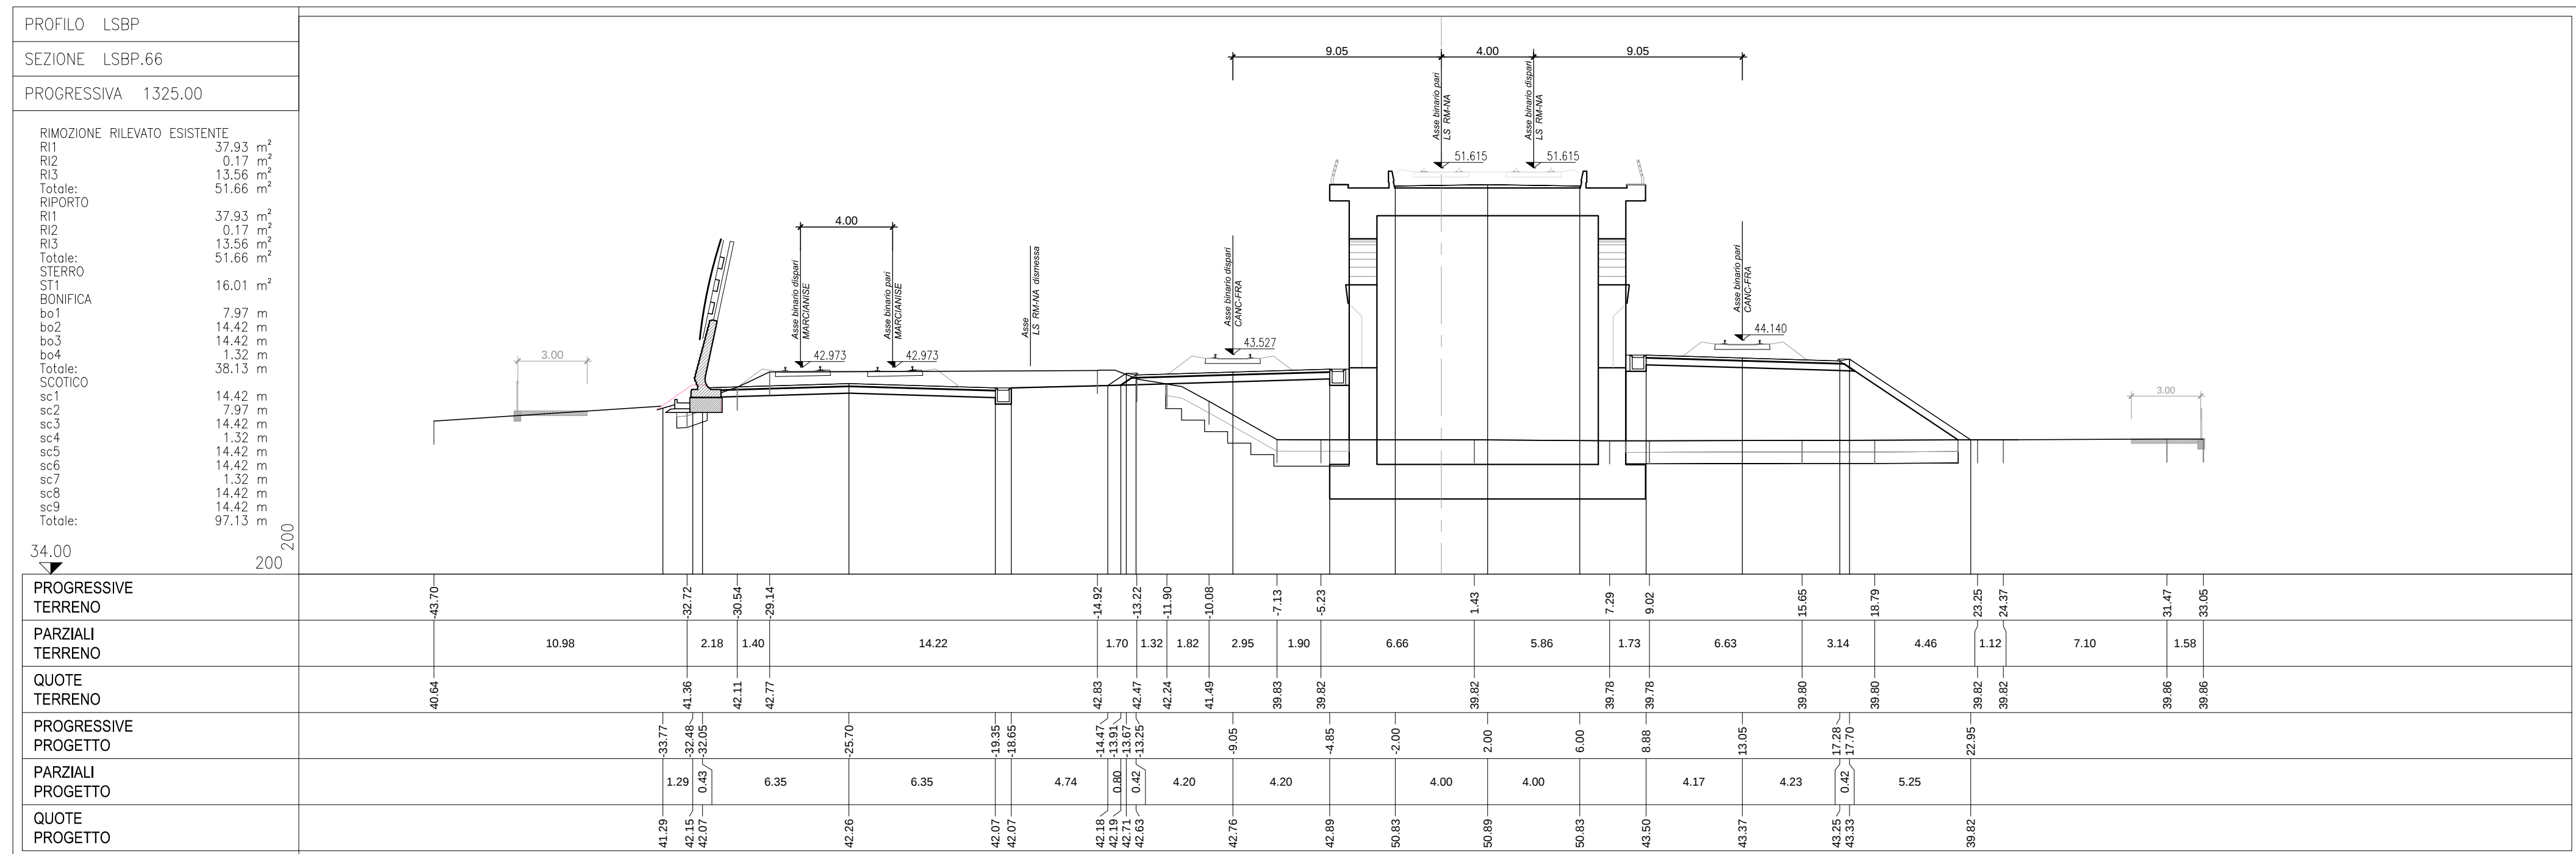


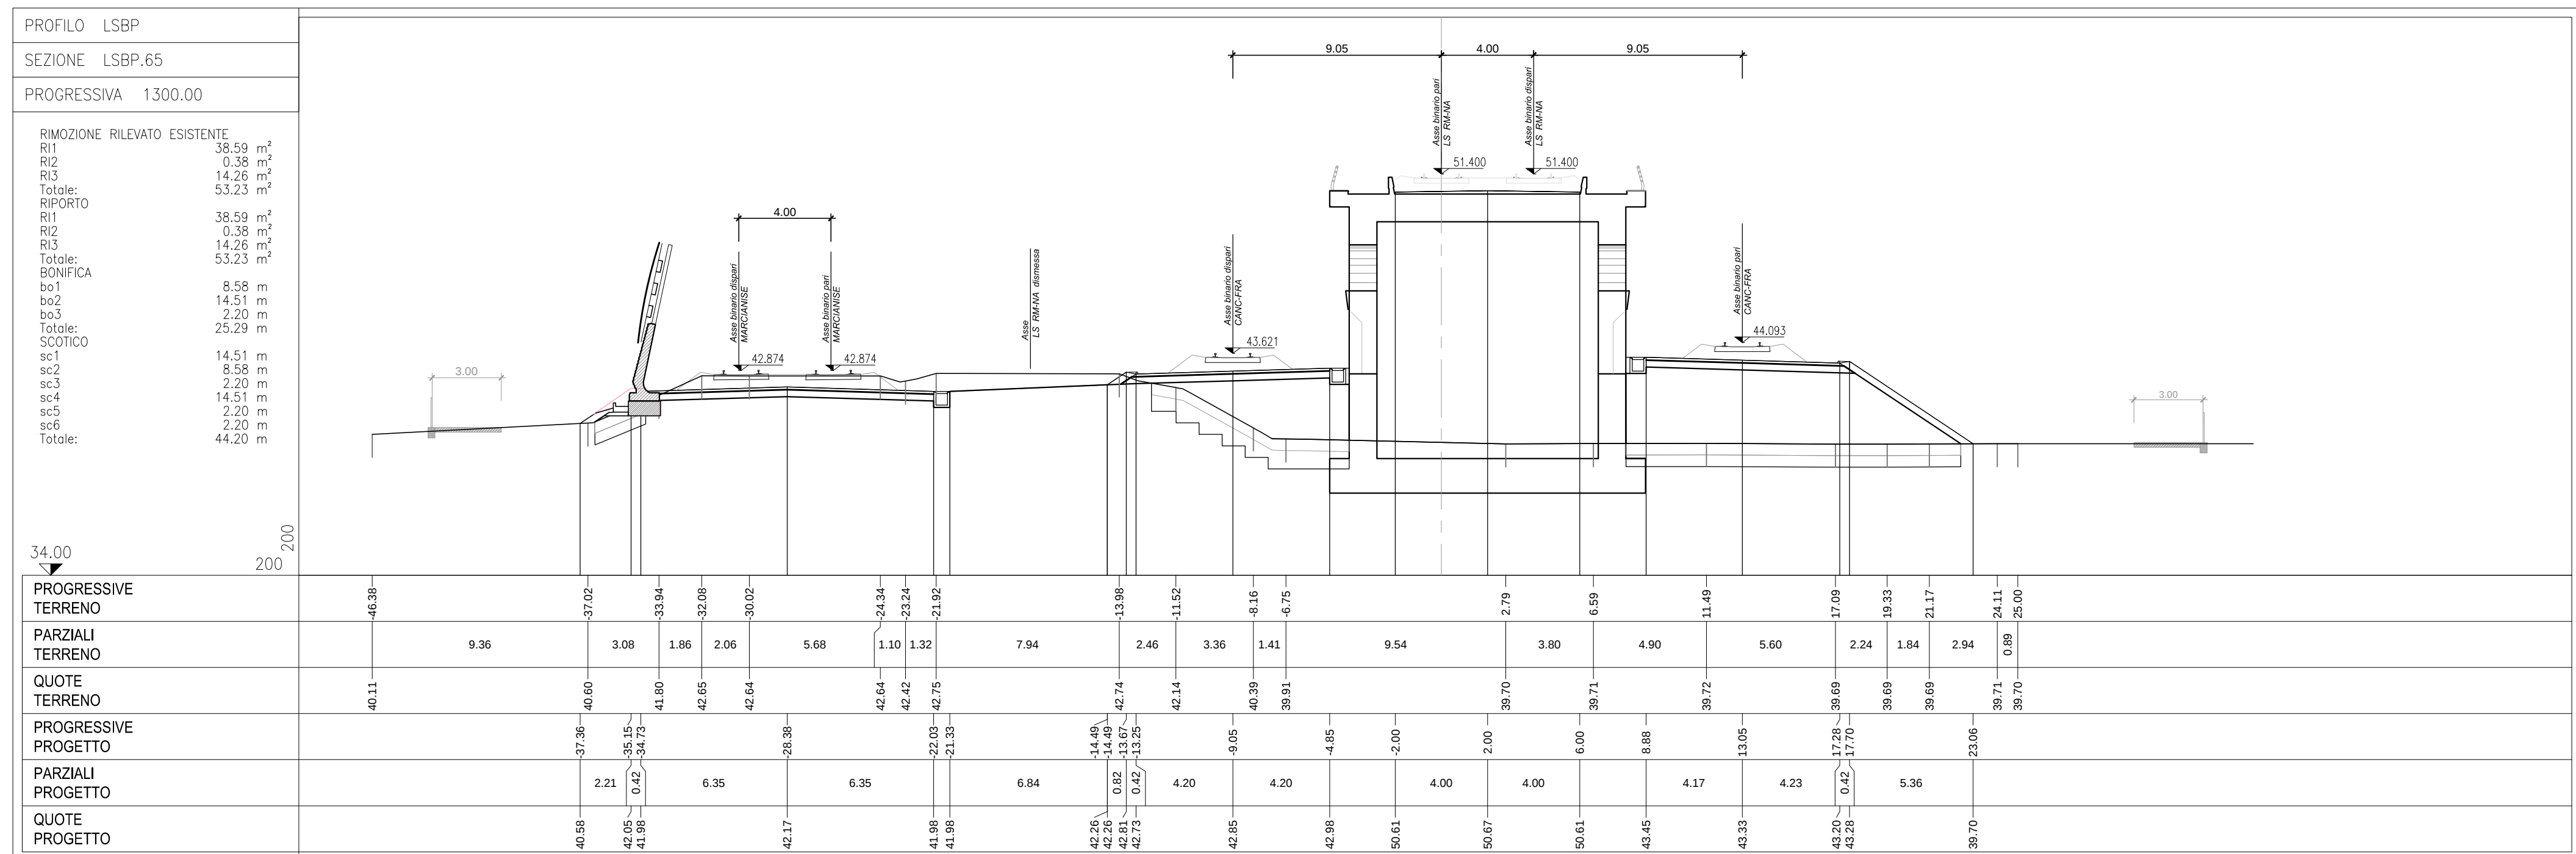

File: IF1N.01.E.ZZ.W9.IF.01.01.006 A.dwg n. Esab: