



Profilo: Profilo - WTG1-1
 Scala : 500:50
 Q.Rif. : 510.38

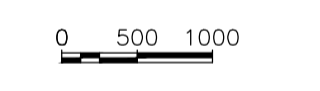

NUMERO SEZIONE		2	3	4	5	6	7
DISTANZE PROGRESSIVE		0+050.00	0+100.00	0+150.00	0+200.00	0+250.00	0+300.00
DISTANZE PARZIALI	50,00	50,00	50,00	50,00	50,00	50,00	
QUOTE PROGETTO		512.46	511.10	509.68	508.26	507.88	508.10
QUOTE TERRENO		512.43	510.60	509.56	506.41	507.72	507.63
ETTOMETRICHE			01		02		03

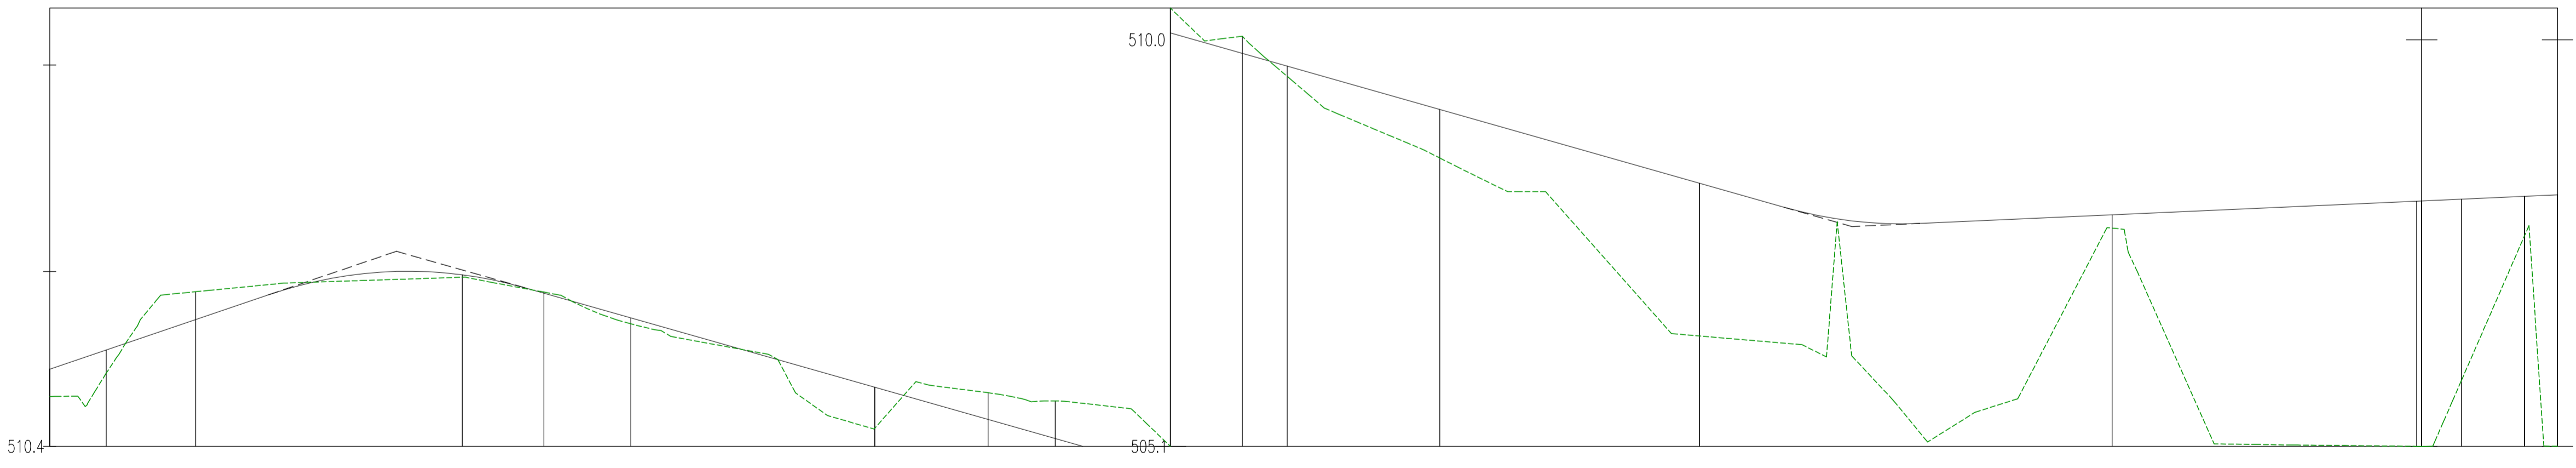

D						DATE	SCALE	1/1000
C						10/18	DRAWN	XXX
B						MM/YY	CHECKED	XXX
A	DD/MM/YY	XXX	XXX	XXX		MM/YY	REVISED-EDPR	XXX
EDIC.	DATE	DRAWN	CHECKED	REVISED-EDPR				
							Format A1	

renewables
Parco eolico "La Regina"
 A.16.a.13.1-a.14.1 - Planimetria e profilo viabilità WTG1 Banzì (Pz)

F4 Ingegneria srl	
CAD Vers.: A	Page Vers.: 01
Name collection: Collection	Page: 04
CAD N°: WTG1 - (18) .dwg	